

REVISIONS	
DESCRIPTION	DATE
OWNER CHANGES	2/16/15
SITE SUBMITTAL	3/11/15


OWNER
660 EAST FRANKLIN ROAD, MERIDIAN, ID 83642

PROJECT
Boondocks
Parker, CO
CROWN POINT DEVELOPMENT


COPYRIGHT
2015

Peter H. Rockwell, Architect
Architecture • Planning
595 S Americana Boulevard Boise, Idaho 83702
(208) 345-0566 (208) 345-1718 Fax (208) 387-0889
office@pgrhrc.com

SHEET DATA
DRAWN BY: DG
CHECKED BY: PR
SCALE: AS NOTED
DATE: 3/11/15
PROJECT #: 14001
SHEET NUMBER
CP2

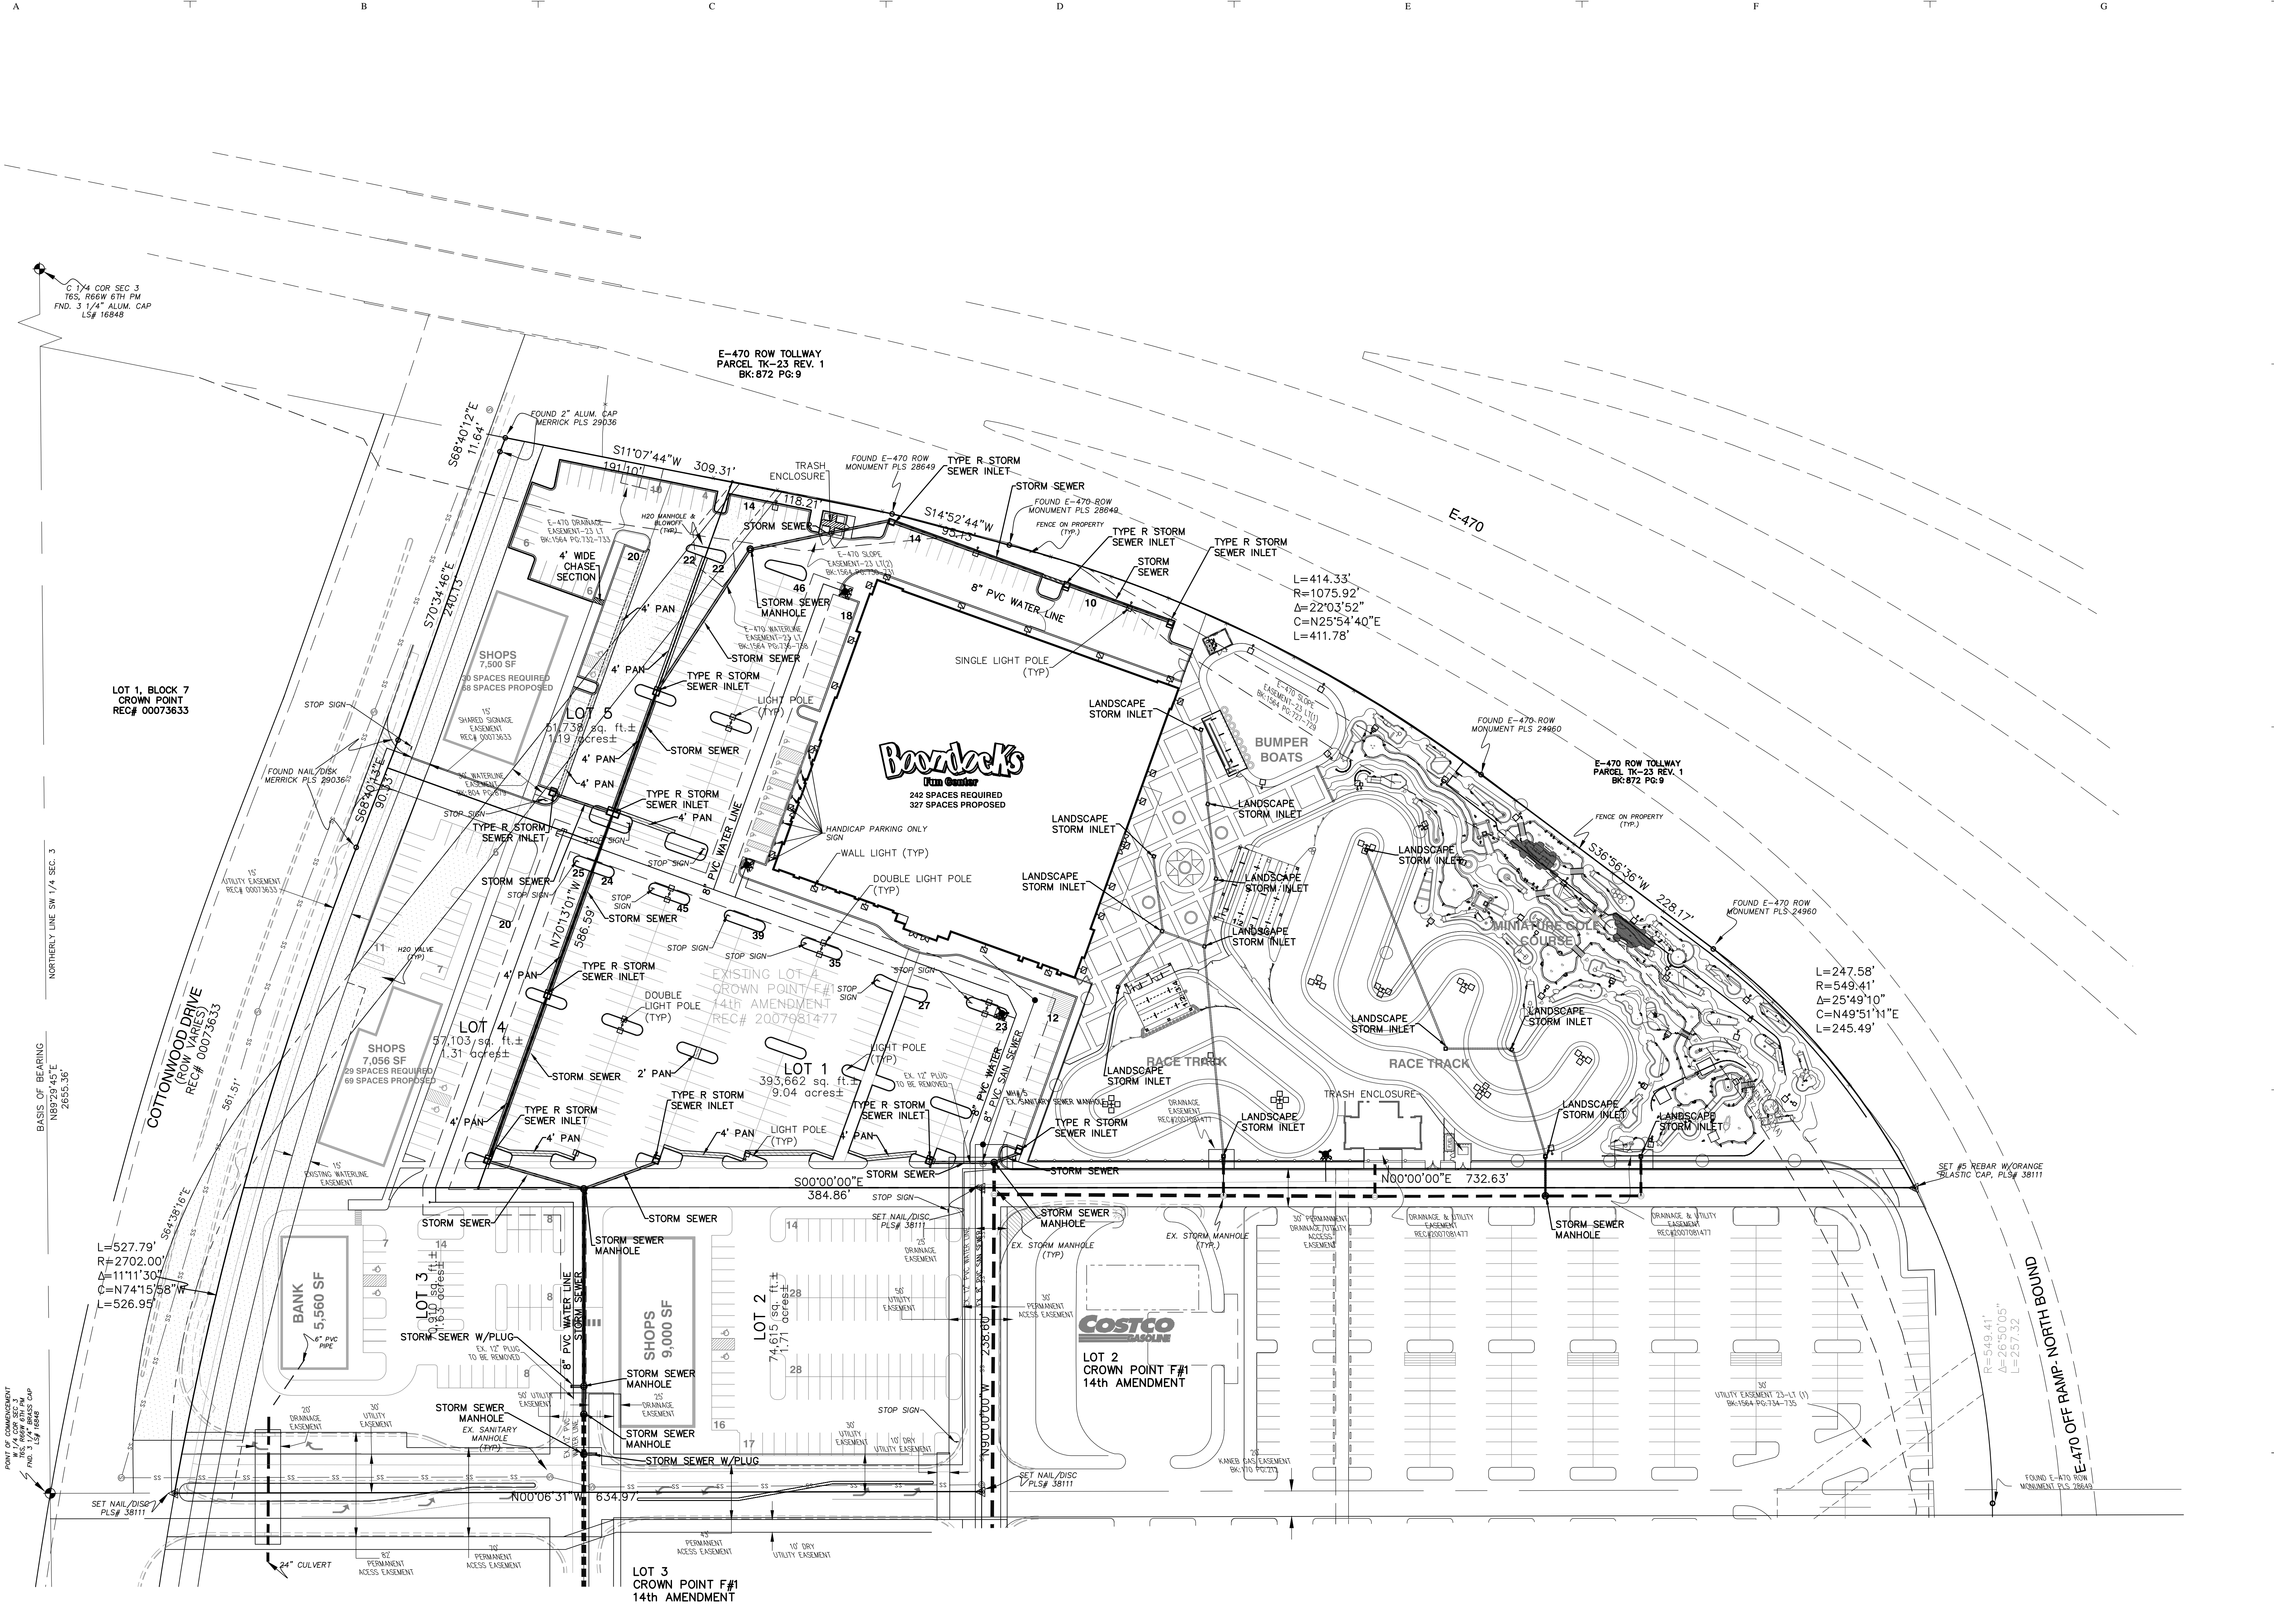

REVISION	DATE	MM&D ENGINEERING SERVICES, INC.
PARKING LOT	09/24/2014	William E. Miller, PE 13389
OUTDOOR ENTERTAINMENT AREA	11/14/2014	ENGINEERING
		CONSTRUCTION MANAGEMENT
		8125 N. Clydesdale Road PH (303) 908-0082
		Castle Rock, Colorado 80108 FAX (303) 708-8399
		Boondocks
		Parker, Colorado
		Site Plan w/ Signage

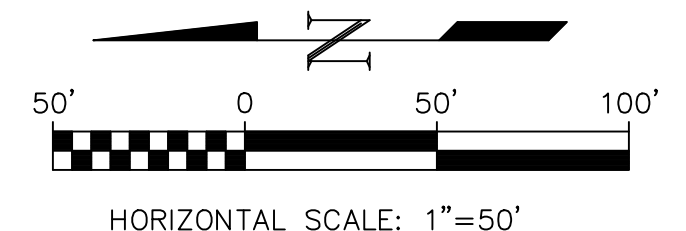

submital 03/10/2015
DATE 09/16/2014
DES/DET/CHK WEM/dm
PROJ. NO. 13-343