


TYPICAL CONCRETE PAN
IN PARKING LOT DETAIL
SCALE: 1" = 1' HORZ.
1" = 1/2" VERT.

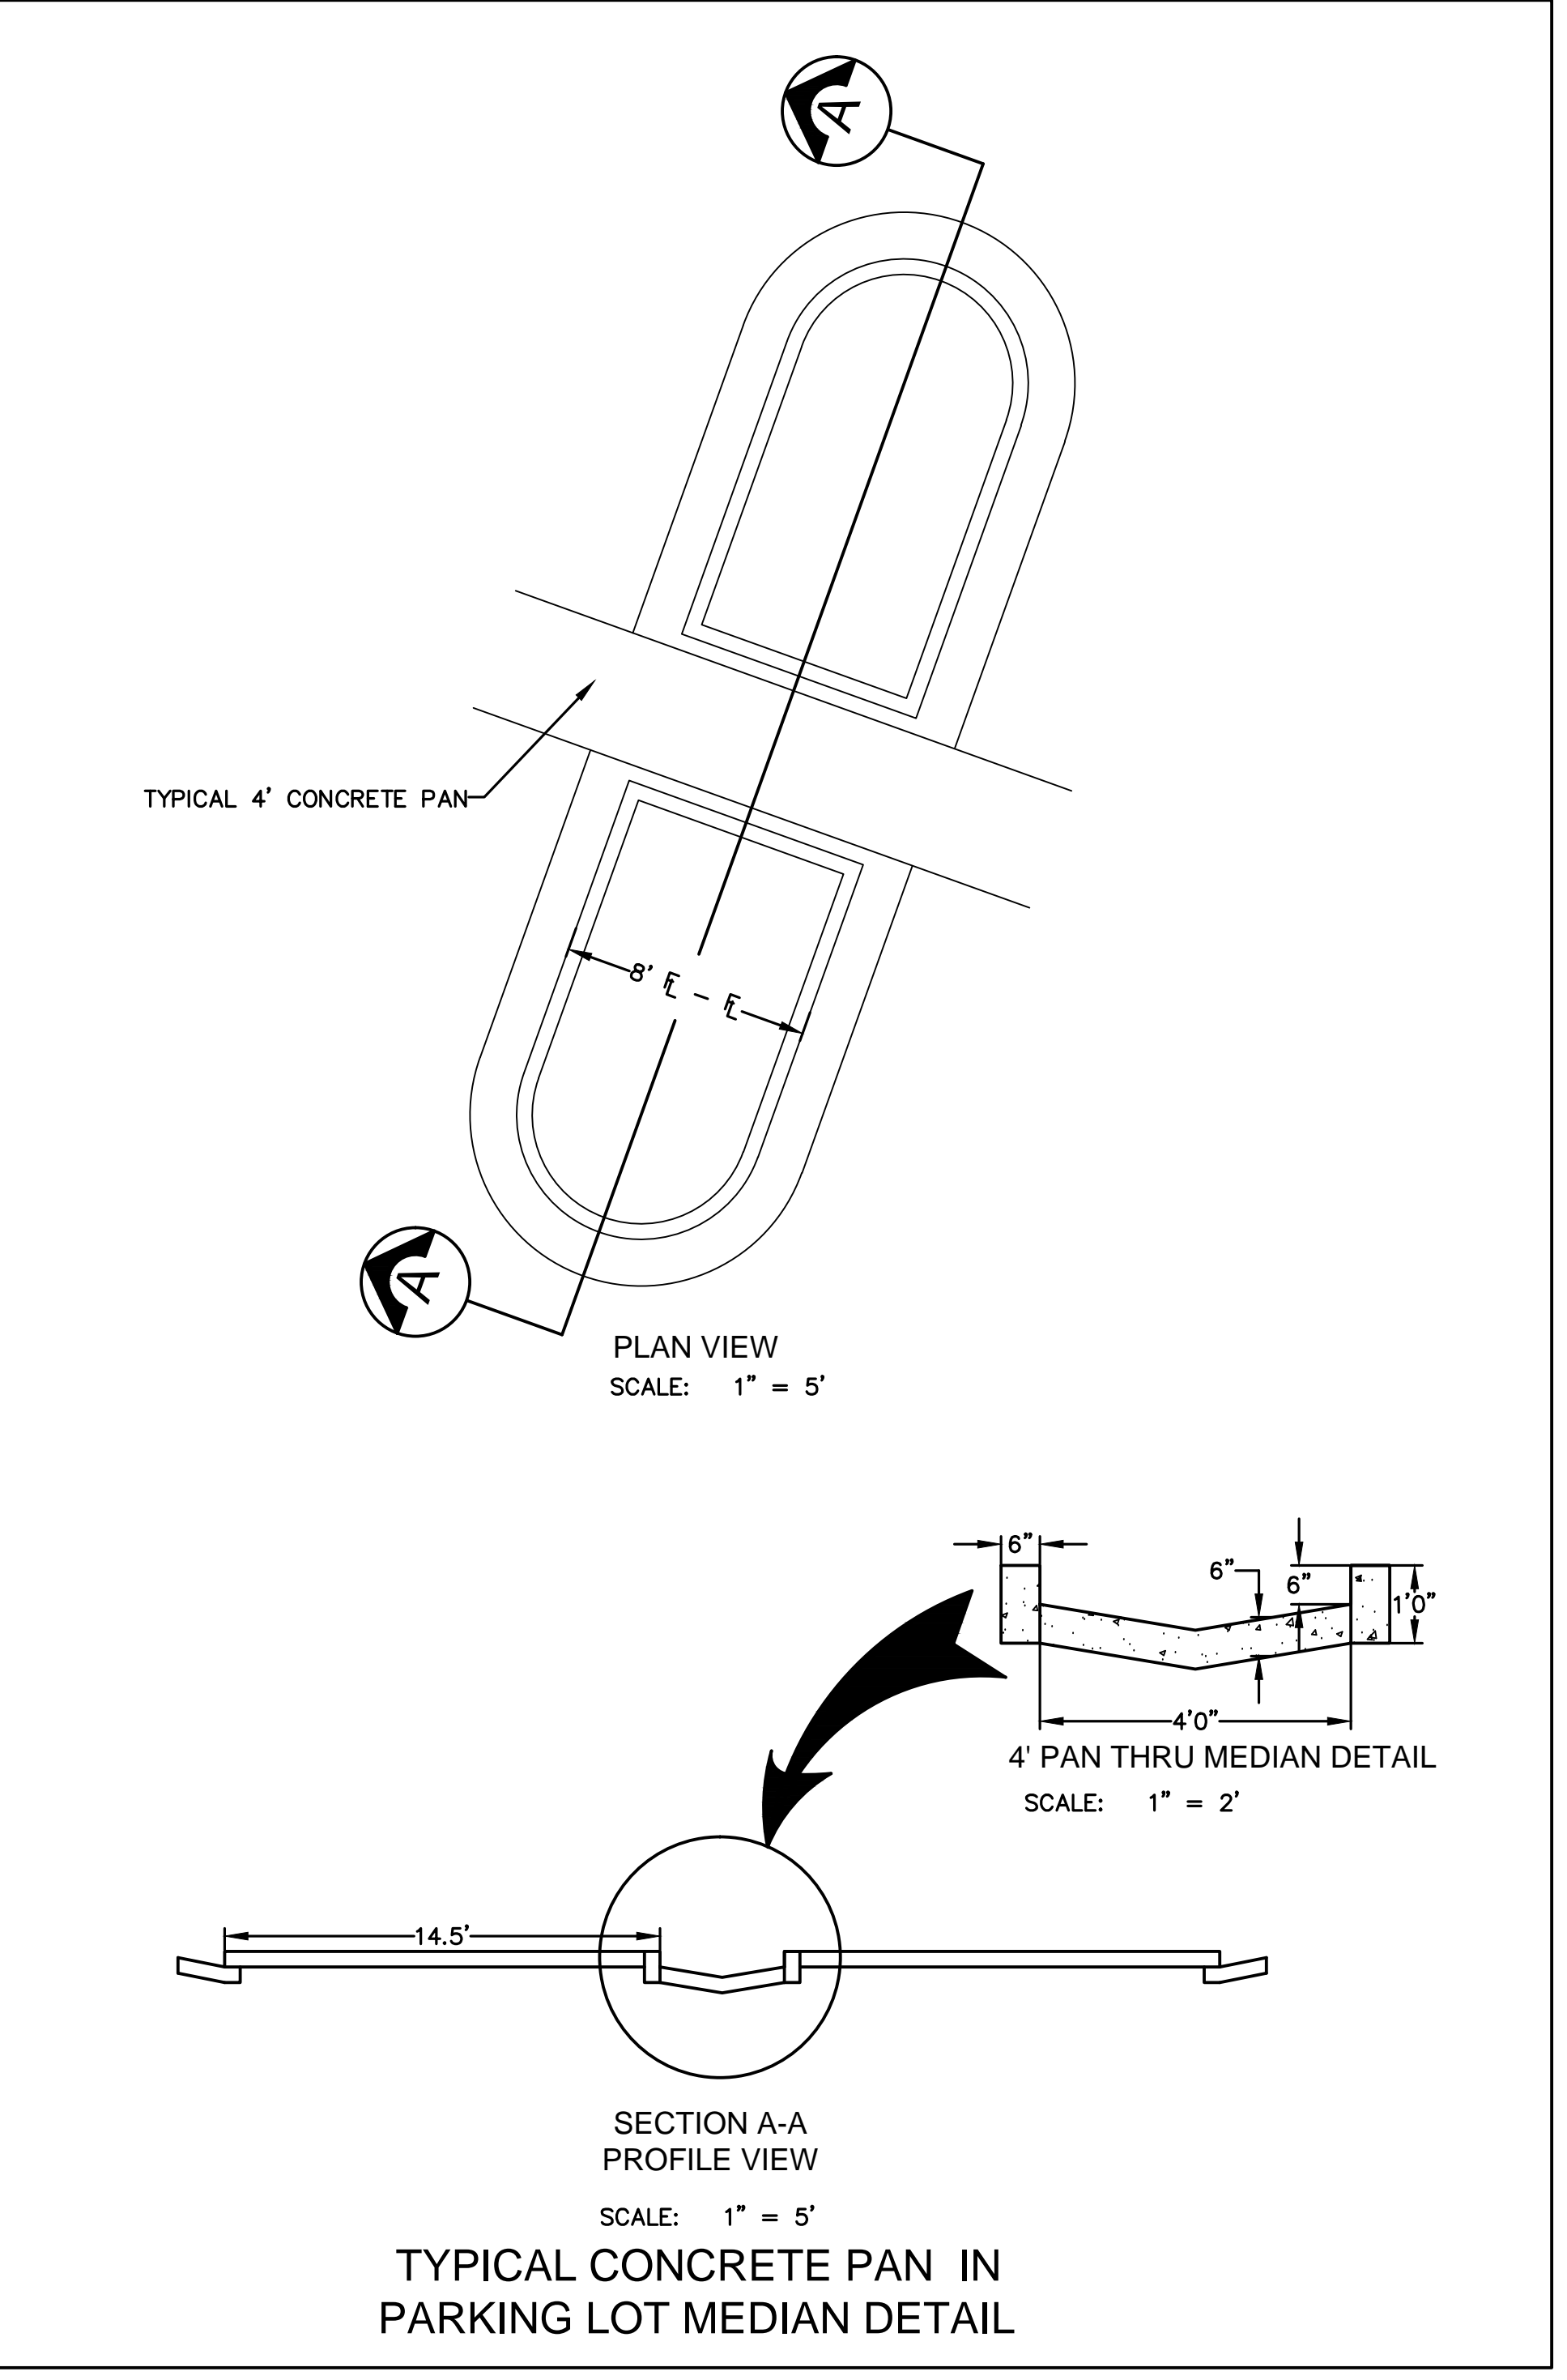

SECTION A-A
PROFILE VIEW
SCALE: 1" = 5'
TYPICAL CONCRETE PAN IN
PARKING LOT MEDIAN DETAIL



Know what's below.
Call before you dig.

REVISION	DATE	MM&D ENGINEERING SERVICES, INC.
		William E. Miller, PE 13389 ENGINEERING CONSTRUCTION MANAGEMENT 8125 N. Clydesdale Road PH (303) 908-0082 Castle Rock, Colorado 80108 FAX (303) 708-8399
		Boondocks Parker, Colorado Detail Sheet Site Plan
		submittal 03/10/2015 DATE 09/16/2014 DES/DET/CHK WEM/Am PROJ. NO. 13-343

REVISIONS	
DESCRIPTION	DATE
OWNER CHANGES	2/16/15
SITE SUBMITTAL	3/11/15

OWNER
..Logo\SDC Logo2 rev.jpg
660 EAST FRANKLIN ROAD, MERIDIAN, ID 83642

PROJECT
Boondocks
Fun Center
CROWN POINT DEVELOPMENT
PARKER, CO

COPYRIGHT
2015

Peter H. Rockwell, Architect
Architecture • Planning
595 S Americana Boulevard Boise, Idaho 83702
(208) 345-0366 (208) 345-1718 Fax (208) 387-0889
office@pgrboise.com

SHEET DATA	
DRAWN BY:	DG
CHECKED BY:	PR
SCALE:	AS NOTED
DATE:	3/11/15
PROJECT #:	14001
SHEET NUMBER	CP8