




**West Elevation**  
SCALE: 1/8" = 1'-0"



**South Elevation**  
SCALE: 1/8" = 1'-0"

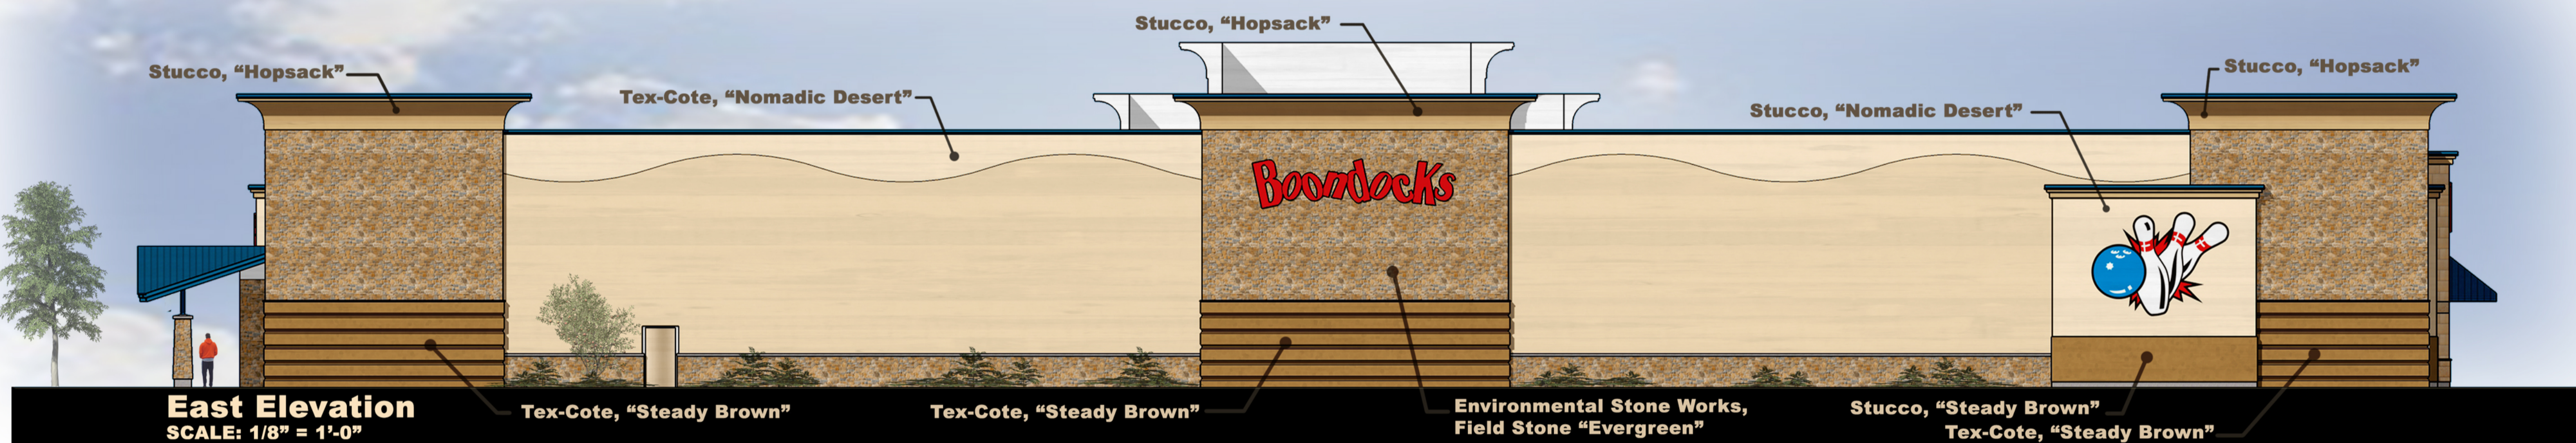

**East Elevation**  
SCALE: 1/8" = 1'-0"



**North Elevation**  
SCALE: 1/8" = 1'-0"

REVISIONS	
DESCRIPTION	DATE
OWNER CHANGES	2/16/15
SITE SUBMITTAL	3/11/15

OWNER

**SELECT DEVELOPMENT & CONTRACTING, LLC**

660 EAST FRANKLIN ROAD, MERIDIAN, ID 83642

PROJECT

**Boonocks Fun Center**

CROWN POINT DEVELOPMENT  
PARKER, CO

COPYRIGHT 2015

Peter H. Rockwell, Architect  
Architecture • Planning

595 S Americana Boulevard Boise, Idaho 83702  
(208) 345-0566 (208) 345-1718 Fax (208) 387-0889  
office@pgrboise.com

50% CONSTRUCTION DOCUMENTS

SHEET DATA	
DRAWN BY:	BE/DG
CHECKED BY:	PR
SCALE:	AS NOTED
DATE:	04.03.2015
PROJECT #:	14001

SHEET NUMBER  
**A-2.1**