



Building a Better World for All of Us®

NOT FOR CONSTRUCTION

Owner: New Horizon Academy... Architect: Short Elliott Hendrickson, Inc... Landscape Architect: Short Elliott Hendrickson, Inc... Civil Engineer: Short Elliott Hendrickson, Inc... Structural Engineer: Short Elliott Hendrickson, Inc... Mechanical Engineer: Short Elliott Hendrickson, Inc... Electrical Engineer: Short Elliott Hendrickson, Inc.

NEW HORIZON ACADEMY - DOUGLAS 234 FILING, NO. 6 PARKER, CO

This drawing is an instrument of service and shall remain the property of Short Elliott Hendrickson, Inc. (SEH). This drawing and the concepts and ideas contained herein shall not be used, reproduced, revised, or retained without the express written approval of SEH.

Submission or distribution of this drawing to meet official or regulatory requirements or for other purposes in connection with the project is not to be construed as publication in derogation of any of the rights of SEH.

SEH Project: NHOAC 156217 Checked By: DRH Drawn By: AMP

Project Status: TOWN REVIEW Issue Date: 8/26/2020 TOWN REVIEW 1/22/2021 TOWN REVIEW 3/22/2021 TOWN REVIEW 6/4/2021

Revision Issue: Rev. # Description Date 1 TOWN COMMENTS 1/22/21 2 TOWN COMMENTS 3/22/21 3 TOWN COMMENTS 6/4/21



COVER SHEET

C0.0

DOUGLAS 234, FILING NO. 6

A PORTION OF THE SOUTHWEST QUARTER OF THE SOUTHWEST QUARTER OF SECTION 29, TOWNSHIP 6 SOUTH, RANGE 66 WEST OF THE 6TH PRINCIPAL MERIDIAN TOWN OF PARKER, COUNTY OF DOUGLAS, STATE OF COLORADO 1.651 ACRES

SITE PLANS FOR NEW HORIZON ACADEMY

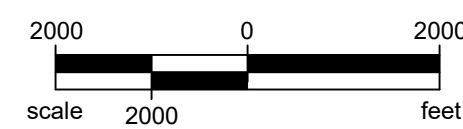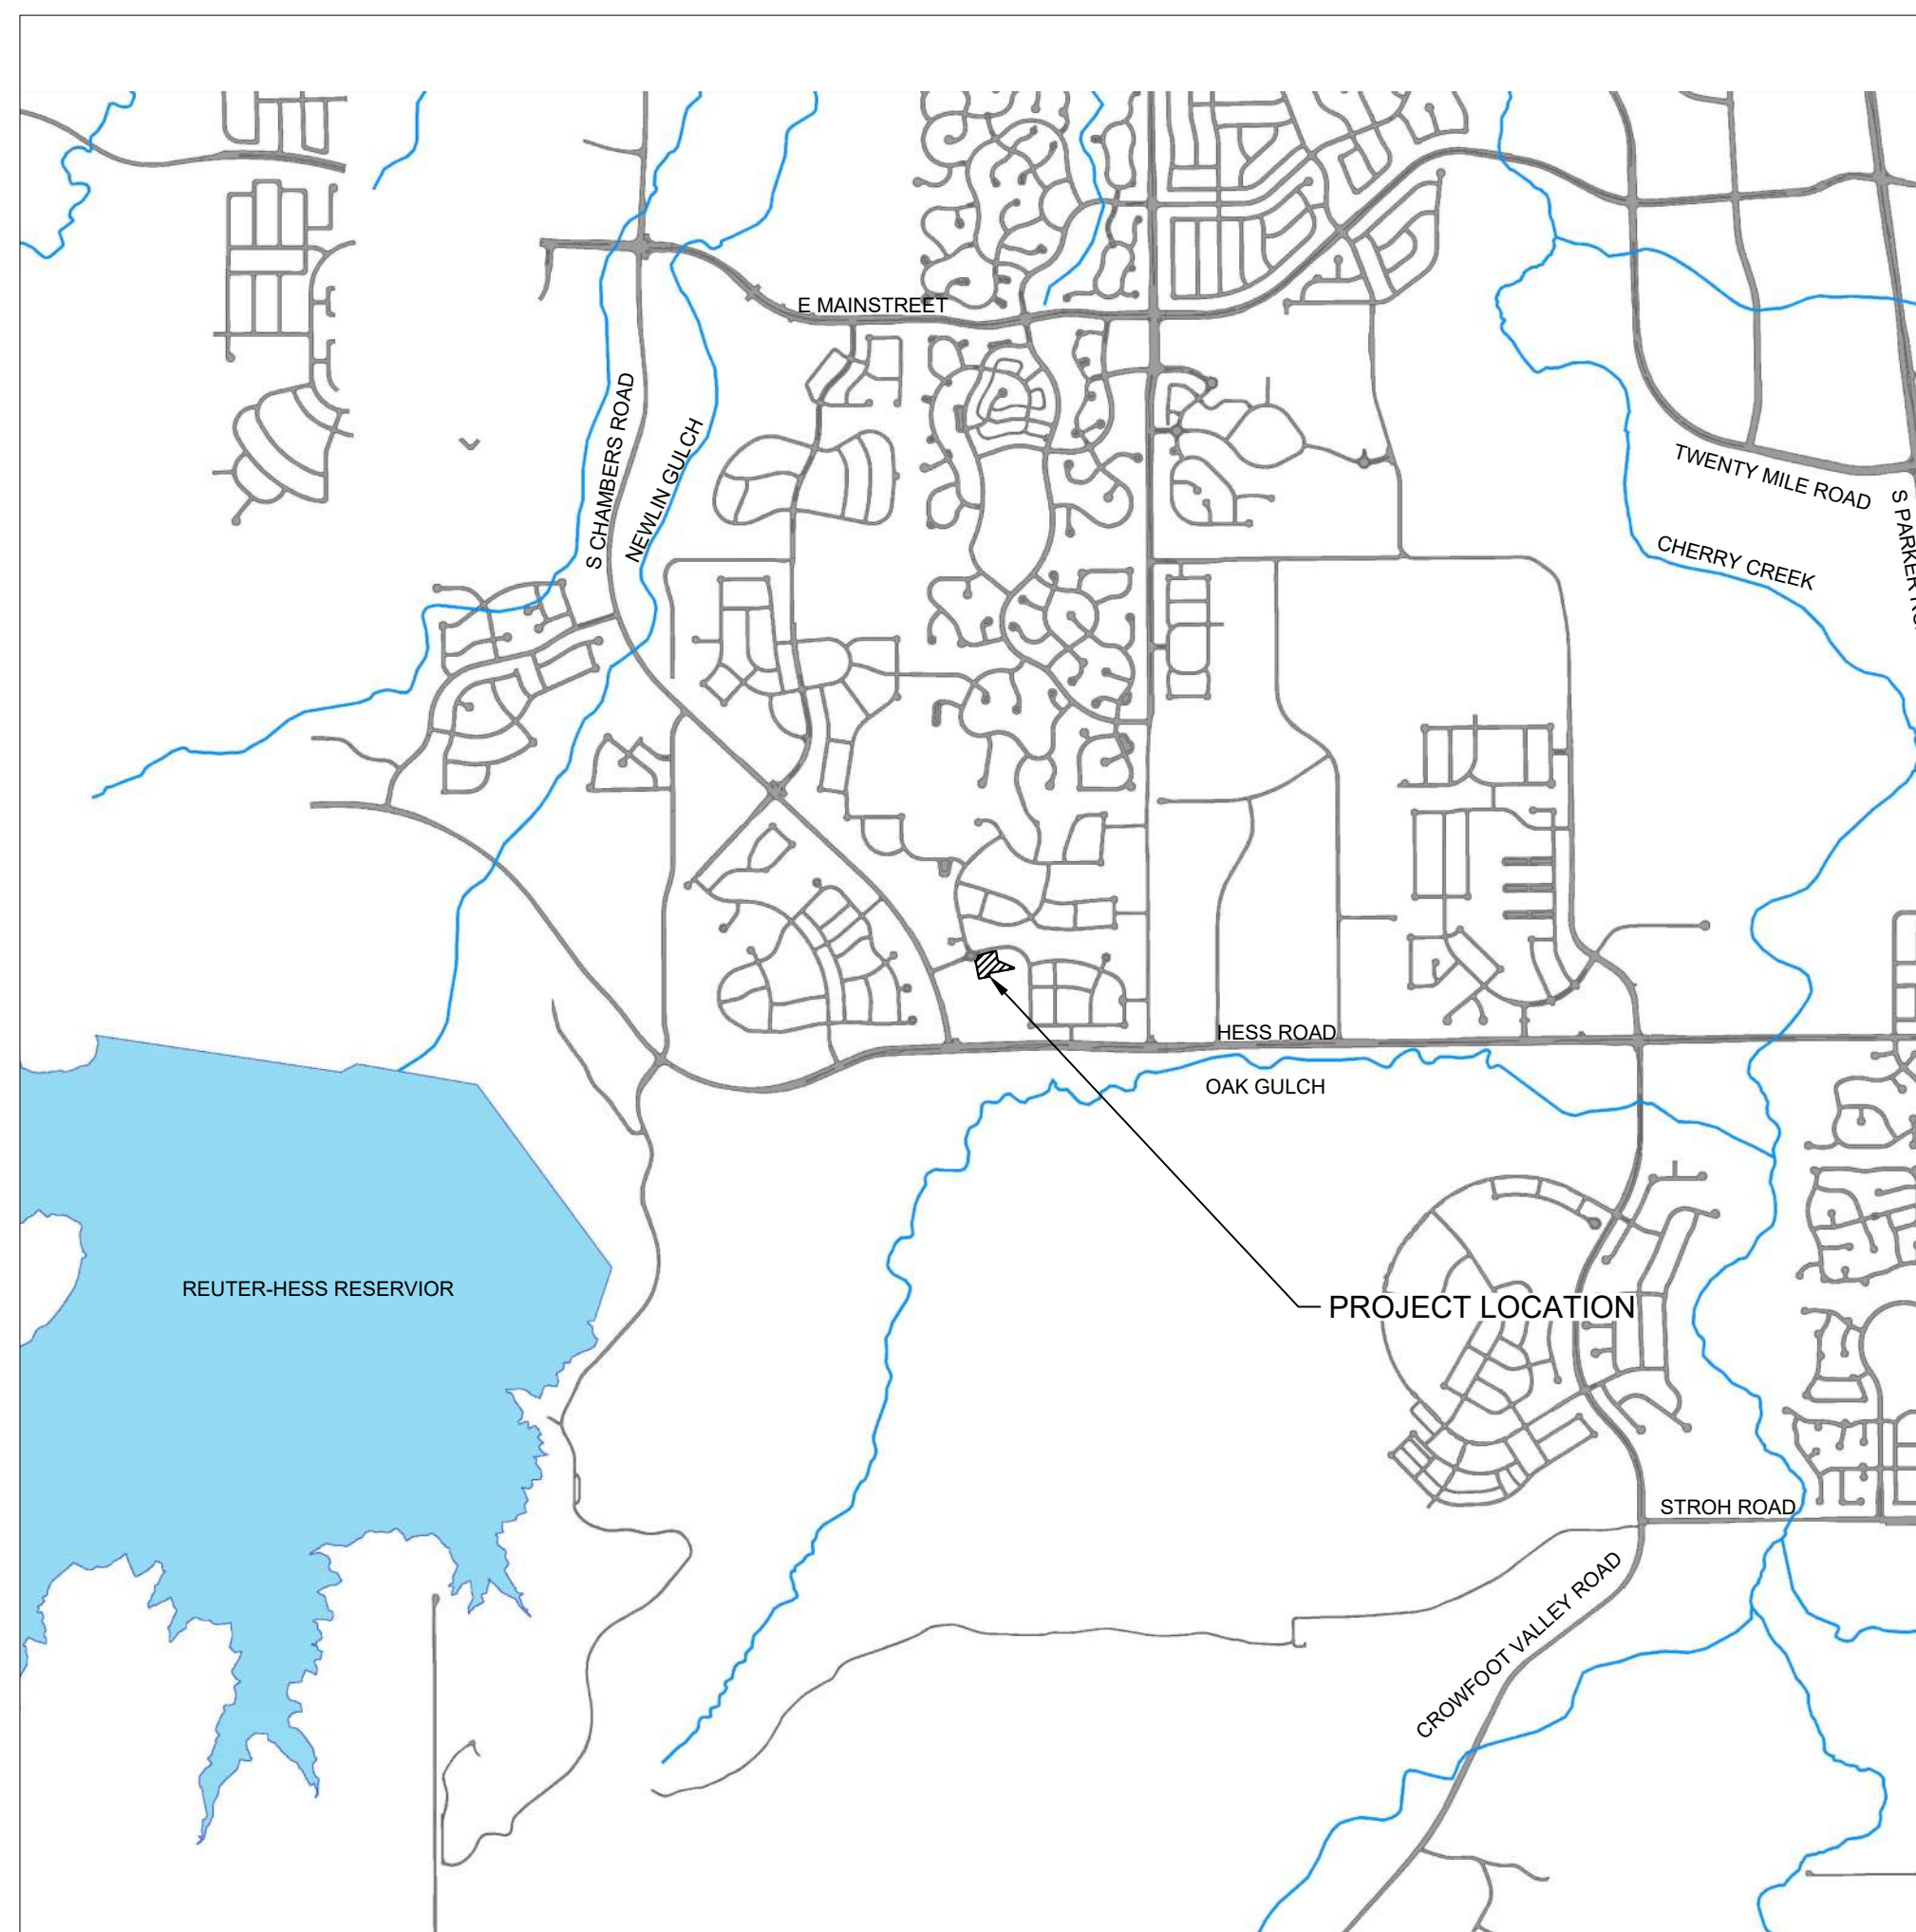

PLAN SHEET INDEX table with columns SHEET NUMBER and SHEET TITLE. Rows include C0.0 COVER SHEET, C1.0 EXISTING CONDITIONS, C1.1 OVERALL SITE, C1.2 BUILDING SITE LAYOUT, C1.3 PARKING LOT SITE LAYOUT, C1.4 RETAINING WALL PLAN, C1.5 RETAINING WALL PROFILES, C2.0 GRADING PLAN, C5.0 SIGNAGE PLAN, A2.1 - A2.2 PRELIMINARY EXTERIOR ELEVATIONS, A2.3 PRELIMINARY ELEVATIONS, A2.4 - A2.5 PERSPECTIVES, A2.6 EXTERIOR MATERIALS BOARD, ES.01 PHOTOMETRIC SITE PLAN, ES.02 LIGHT FIXTURE CUTSHEETS, L1.01 LANDSCAPE PLAN, L1.02 IRRIGATION DIAGRAM, L1.03 LANDSCAPE DETAILS, and PLAYGROUND PLANS.

- EXISTING: RIGHT OF WAY, PERMANENT EASEMENT, PROPERTY LINE, HORIZONTAL CONTROL POINT, BENCHMARK, SURVEY MARKER, SOIL BORING, SANITARY SEWER AND MANHOLE, FORCE MAIN AND LIFT STATION, SANITARY SEWER SERVICE & CLEANOUT, WATER MAIN, HYDRANT, VALVE AND MANHOLE, WATER SERVICE AND CURB STOP BOX, STORM SEWER, MANHOLE AND CATCH BASIN, CULVERT AND APRON ENDWALL, GAS MAIN, VALVE, VENT AND METER, HANDHOLE, BURIED FIBER OPTIC CABLE AND MANHOLE, BURIED PHONE CABLE, PEDESTAL AND MANHOLE, BURIED TV CABLE, PEDESTAL AND MANHOLE, BURIED ELECTRIC CABLE, PEDESTAL, MANHOLE, TRANSFORMER AND METER, OVERHEAD WIRE, POLE AND GUY WIRE, LIGHT POLE, TRAFFIC SIGNAL, STREET NAME SIGN, SIGN (NON STREET NAME), RAILROAD TRACKS, DECIDUOUS AND CONIFEROUS TREE, BUSH / SHRUB AND STUMP, EDGE OF WOODED AREA, WETLAND, BUILDING, FENCE (UNIDENTIFIED), BARBED WIRE FENCE, CHAIN LINK FENCE, ELECTRIC WIRE FENCE, WOOD FENCE, WOVEN WIRE FENCE, PLATE BEAM GUARDRAIL, CABLE GUARDRAIL, POST / BOLLARD, RETAINING WALL.
- PROPOSED: STREET CENTERLINE, RIGHT-OF-WAY, PERMANENT EASEMENT, TEMPORARY EASEMENT, CONSTRUCTION LIMITS, SANITARY SEWER, BULKHEAD AND MANHOLE, FORCE MAIN, SANITARY SERVICE AND CLEANOUT, WATER MAIN, TEE, HYDRANT, BULKHEAD AND VALVE, WATER VALVE MANHOLE, REDUCER, BEND AND CROSS, WATER SERVICE AND CURB STOP BOX, STORM SEWER, MANHOLE AND CATCH BASIN, CULVERT AND APRON ENDWALL, DRAIN TILE, DITCH / SWALE, RIPRAP, STREET NAME SIGN, SIGN (NON STREET NAME), RETAINING WALL.

BASIS OF BEARINGS: THE SOUTH LINE OF THE SOUTHEAST QUARTER OF SECTION 29 TOWNSHIP 6 SOUTH, RANGE 66 WEST, 6TH P.M. BEARING SOUTH 89°15'13" WEST AS SHOWN ON FINAL PLAT DOUGLAS 234 FILING NO. 1.

BENCHMARK: BENCHMARK IS BY GPS OBSERVATION NAVD 88. SET SITE BENCHMARK AT NORTHWEST CORNER OF INLET ON CHAMBERS RD. APPROXIMATELY 200'+/- NORTH OF HESS RD.

LEGAL DESCRIPTION: THIS IS AN AS-SURVEYED PERIMETER DESCRIPTION AROUND THE SUBJECT PROPERTY AND IS NOT INTENDED TO REPLACE THE RECORD LEGAL DESCRIPTION.

LOT 11, DOUGLAS 234, FILING 6, TOWN OF PARKER, COUNTY OF DOUGLAS, STATE OF COLORADO.


- CONTACT LIST: PARKER PUBLIC WORKS (303-840-9546), TOWN OF PARKER POLICE DEPARTMENT (303-841-9800), PARKER WATER AND SANITATION DISTRICT (303-841-4627), FIRE & LIFE SAFETY: RANDALL CAPRA (303-205-3169), UTILITY NOTIFICATION COMPANY OF COLORADO (800-922-1987), XCEL ENERGY: MICHELLE O'NAN (303-329-1618), COMCAST: KEVIN YOUNG (720-490-3867), CENTURY LINK: WILLIAM BENSON (303-792-6069), COLORADO DEPARTMENT OF HEALTH (303-320-8333), INTERMOUNTAIN RURAL ELECTRIC ASSOCIATION (303-688-3100), MILE HIGH FLOOD DISTRICT (MHFD) (303-455-6277).

Save: 6/4/2021 7:30 PM apopp Plot: 6/4/2021 10:16 PM X:\K\N\H\OAC\156217\5-final-design\15-drawings\15-civil\cad\dwg\sheet\Site Plans\CO\_NHOAC156217\_SiteTitle.dwg




Building a Better World for All of Us®

NOT FOR CONSTRUCTION

 

LEGEND	
---6075---	EXISTING MAJOR CONTOUR
---6075---	EXISTING MINOR CONTOUR
---	PROPERTY LINE
---	LOT LINES
---	UTILITY EASEMENT
---	PROPOSED UTILITY EASEMENT
---	PERMANENT EASEMENT
---	SETBACK LINE
W	WATER MAIN
G	GAS MAIN
SAN	SANITARY SEWER
STM	STORM SEWER

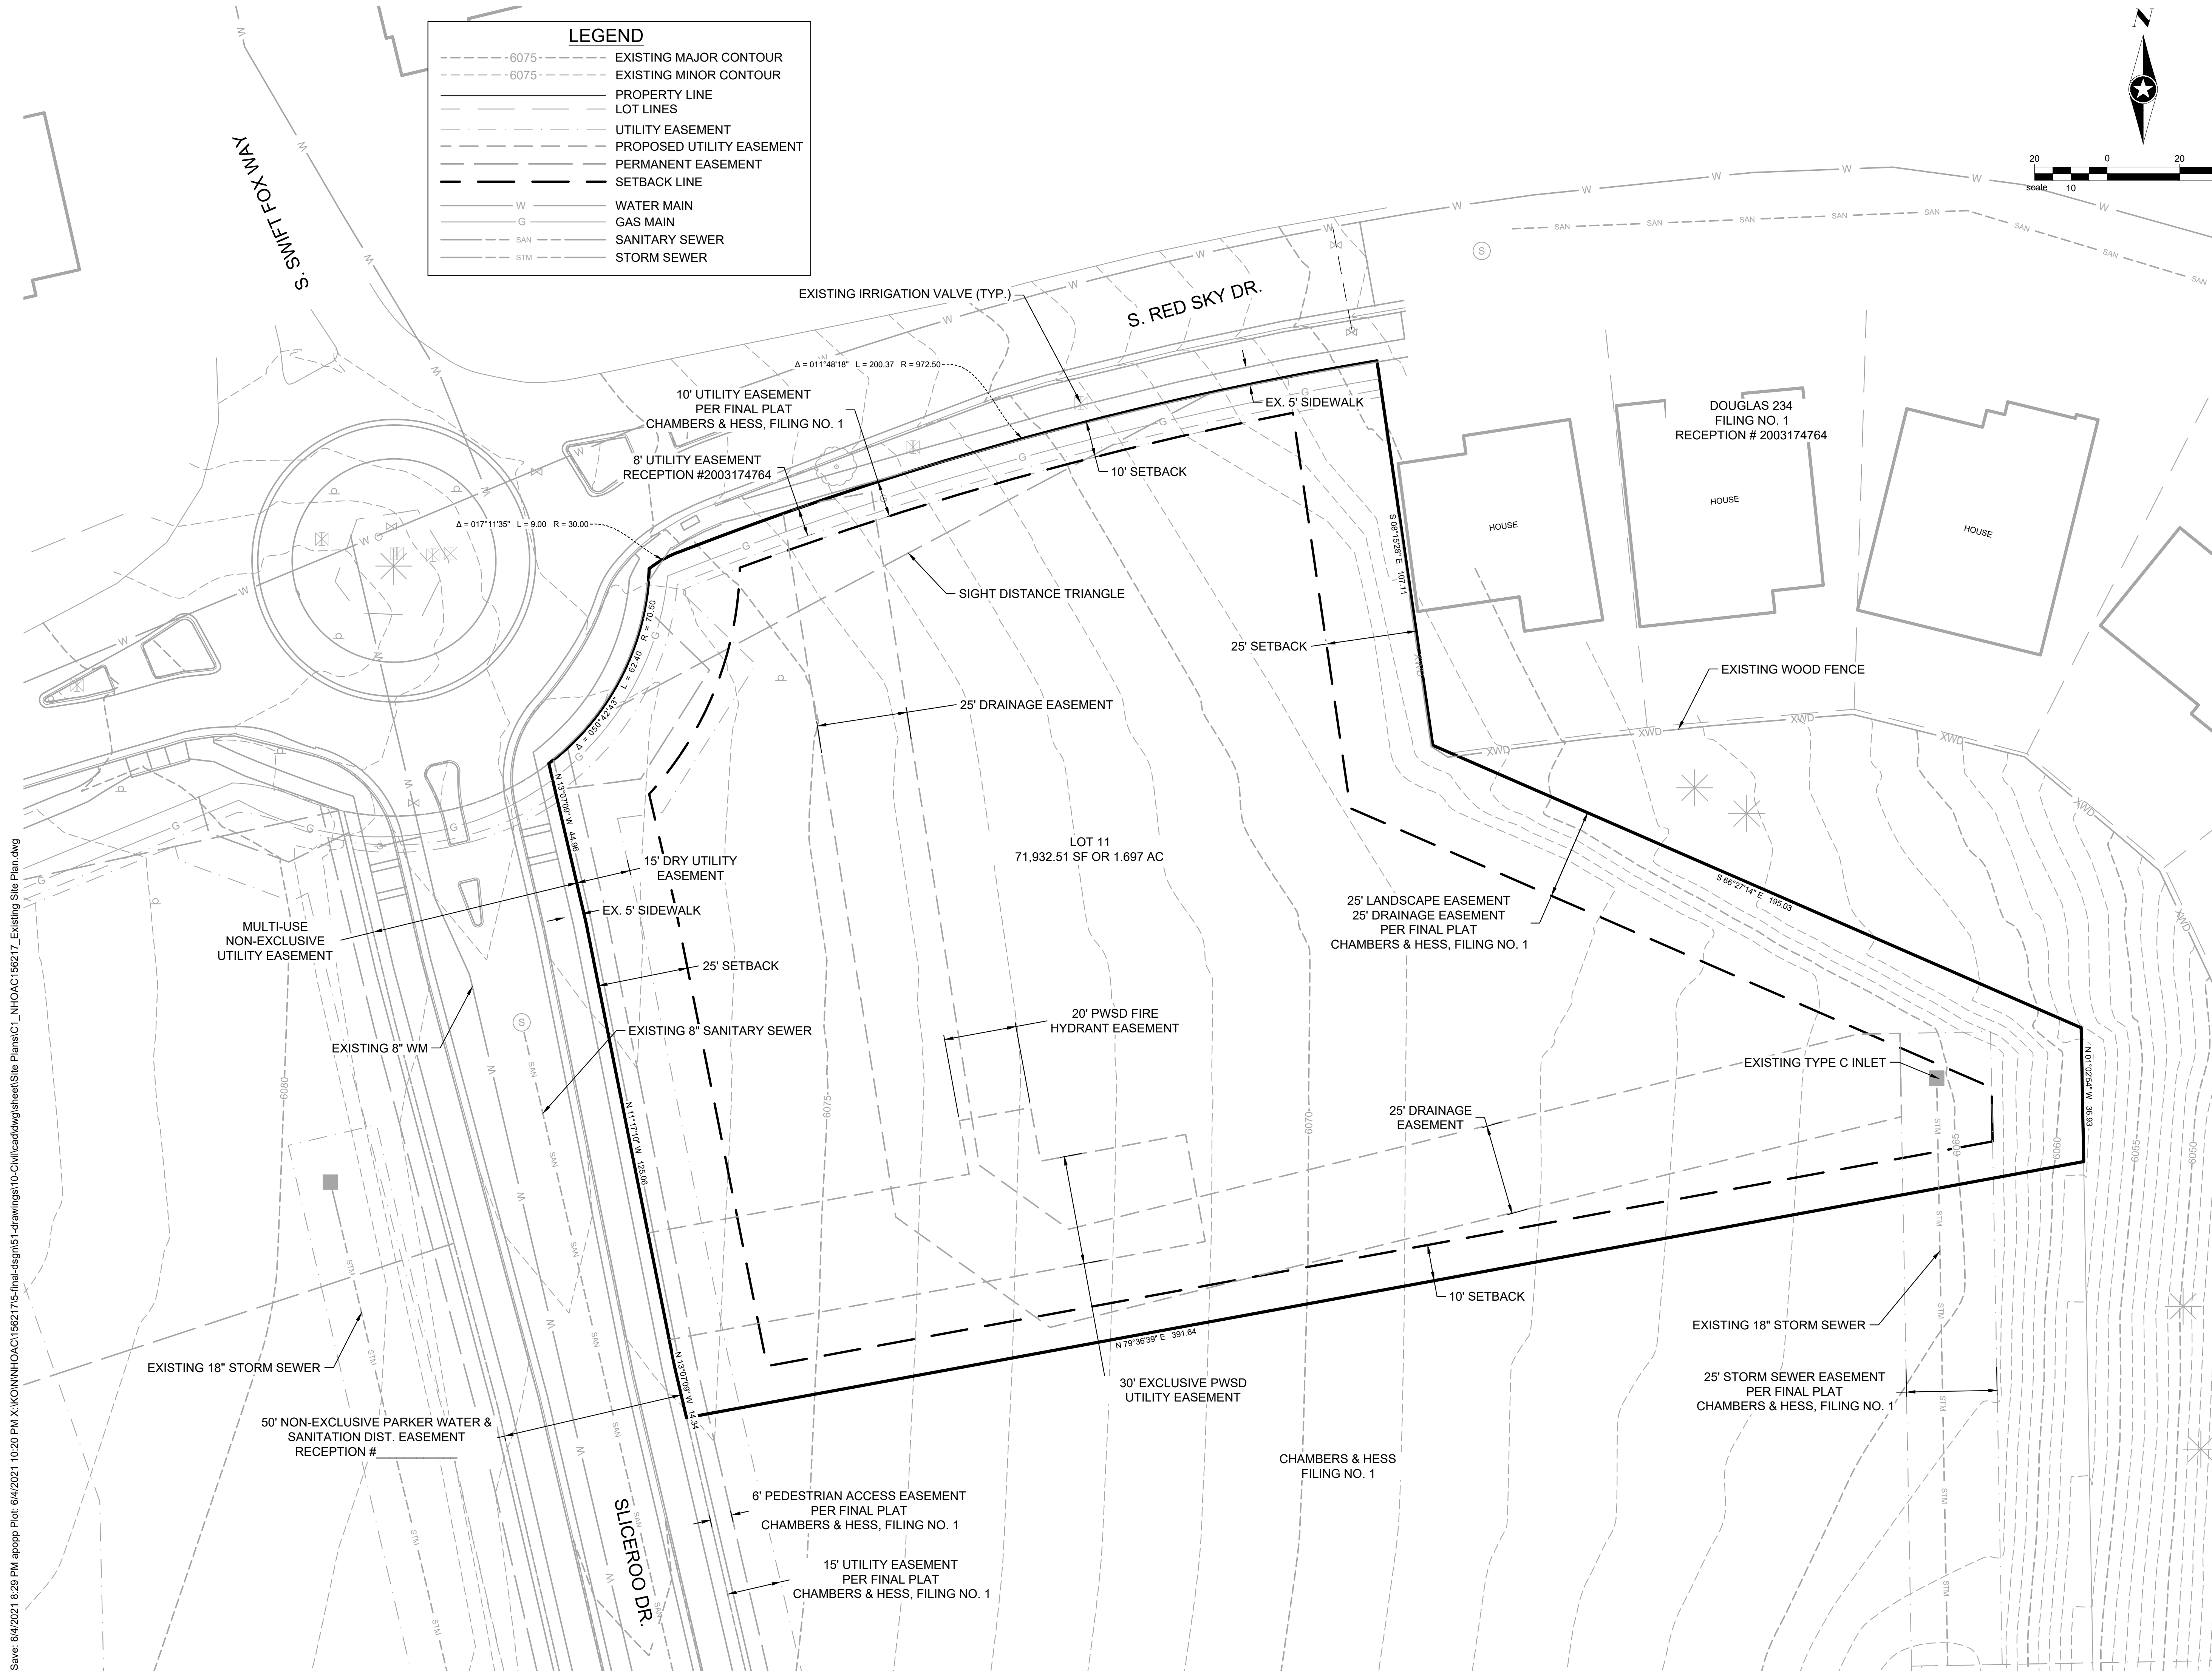

Save: 6/4/2021 8:29 PM apopp Plot: 6/4/2021 10:20 PM X:\KOWIN\HOAC\156217\5-final-dgn\51-drawings\10-civil\cad\dwg\sheet\Site Plans\C1\_NHOAC\156217\_Existing Site Plan.dwg

**Owner**  
 New Horizon Academy  
 3405 Annapolis Lane  
 N., Suite 100  
 Plymouth, MN 55447  
 763.557.1111

**Architect**  
 Short Elliott Hendrickson, Inc.  
 2000 South Colorado Boulevard  
 Tower One, Suite 6000  
 Denver, Colorado 80222  
 720.540.6800

**Landscape Architect**  
 Short Elliott Hendrickson, Inc.  
 10901 Red Circle Drive  
 Suite 300  
 Minnetonka, MN 55343  
 952.912.2800

**Civil Engineer**  
 Short Elliott Hendrickson, Inc.  
 2000 South Colorado Boulevard  
 Tower One, Suite 6000  
 Denver, Colorado 80222  
 720.540.6800

**Structural Engineer**  
 Short Elliott Hendrickson, Inc.  
 3535 Vadnais Center Drive  
 St. Paul, MN 55110  
 651.490.2000

**Mechanical Engineer**  
 Short Elliott Hendrickson, Inc.  
 3535 Vadnais Center Drive  
 St. Paul, MN 55110  
 651.490.2000

**Electrical Engineer**  
 Short Elliott Hendrickson, Inc.  
 3535 Vadnais Center Drive  
 St. Paul, MN 55110  
 651.490.2000

**NEW HORIZON ACADEMY - DOUGLAS 234 FILING, NO. 6**  
 PARKER, CO

This drawing is an instrument of service and shall remain the property of Short Elliott Hendrickson, Inc. (SEH). This drawing and the concepts and ideas contained herein shall not be used, reproduced, revised, or retained without the express written approval of SEH.

Substitution or distribution of this drawing to meet official or regulatory requirements or for other purposes in connection with the project is not to be construed as modification in derogation of any of the rights of SEH.

**COPYRIGHT © 2021**  
 Short Elliott Hendrickson, Inc.  
 All Rights Reserved

**SEH Project** NHOAC 156217  
**Checked By** DRH  
**Drawn By** AMP

Project Status	Issue Date
TOWN REVIEW	8/26/2020
TOWN REVIEW	1/22/2021
TOWN REVIEW	3/22/2021
TOWN REVIEW	6/4/2021

Rev. #	Description	Date
1	TOWN COMMENTS	1/22/21
2	TOWN COMMENTS	3/22/21
3	TOWN COMMENTS	6/4/21

EXISTING CONDITIONS

C1.0



Building a Better World for All of Us®

NOT FOR CONSTRUCTION

Owner  
New Horizon Academy  
3405 Annapolis Lane  
N., Suite 100  
Flynnville, MN 55447  
763.557.1111

Architect  
Short Elliott Hendrickson, Inc.  
2000 South Colorado Boulevard  
Tower One, Suite 6000  
Denver, Colorado 80222  
720.540.6800

Landscape Architect  
Short Elliott Hendrickson, Inc.  
10901 Red Circle Drive  
Suite 300  
Minnetonka, MN 55343  
952.912.2800

Civil Engineer  
Short Elliott Hendrickson, Inc.  
2000 South Colorado Boulevard  
Tower One, Suite 6000  
Denver, Colorado 80222  
720.540.6800

Structural Engineer  
Short Elliott Hendrickson, Inc.  
3535 Vadnais Center Drive  
St. Paul, MN 55110  
651.490.2000

Mechanical Engineer  
Short Elliott Hendrickson, Inc.  
3535 Vadnais Center Drive  
St. Paul, MN 55110  
651.490.2000

Electrical Engineer  
Short Elliott Hendrickson, Inc.  
3535 Vadnais Center Drive  
St. Paul, MN 55110  
651.490.2000

NEW HORIZON ACADEMY - DOUGLAS 234 FILING, NO. 6  
PARKER, CO

This drawing is an instrument of service and shall remain the property of Short Elliott Hendrickson, Inc. (SEH). This drawing and the concepts and ideas contained herein shall not be used, reproduced, revised, or retained without the express written approval of SEH.

SEH Project  
Checked By  
Drawn By



Project Status  
TOWN REVIEW  
TOWN REVIEW  
TOWN REVIEW  
TOWN REVIEW

Issue Date  
8/26/2020  
1/22/2021  
3/22/2021  
6/4/2021

Revision Issue

Overall Site

C1.1

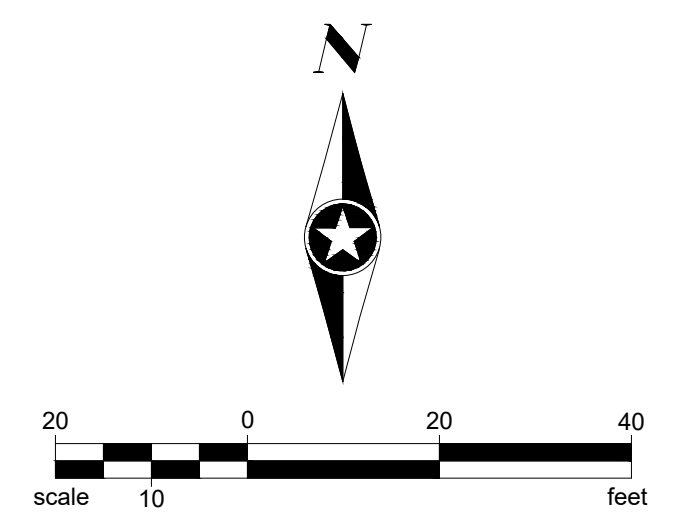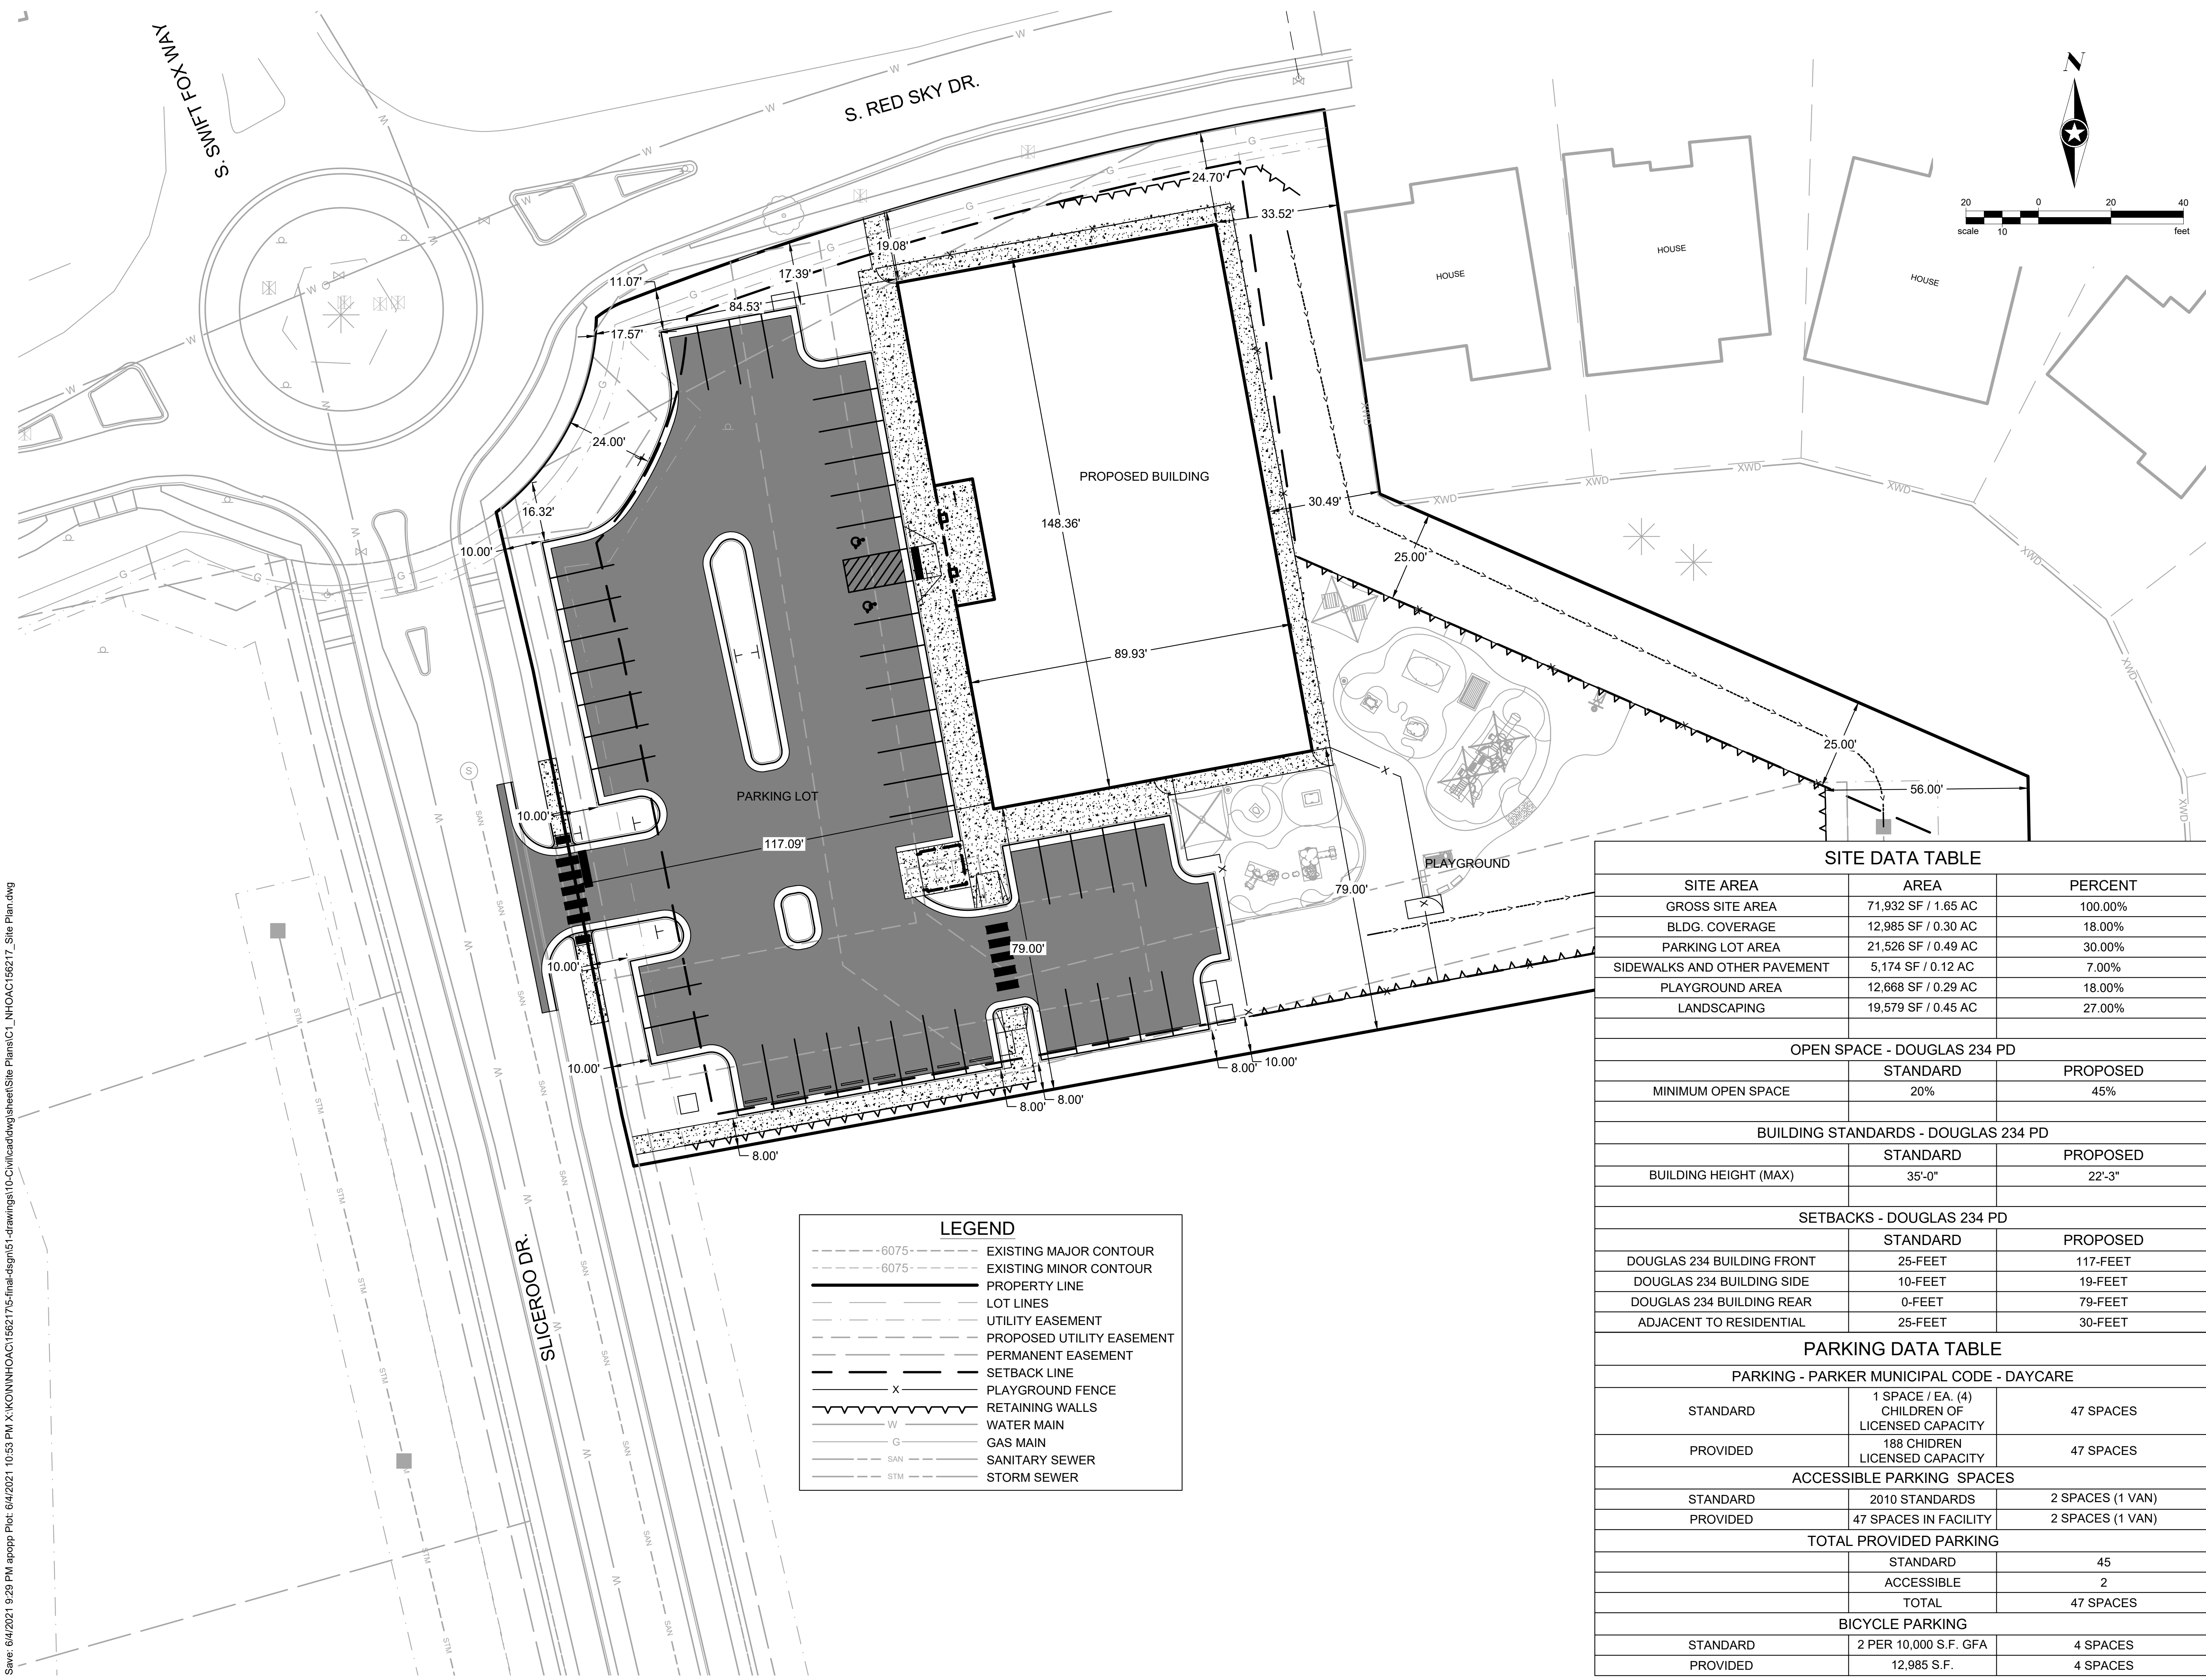

**LEGEND**

- - - - -6075- EXISTING MAJOR CONTOUR
- - - - -6075- EXISTING MINOR CONTOUR
- PROPERTY LINE
- LOT LINES
- UTILITY EASEMENT
- - - - - PROPOSED UTILITY EASEMENT
- PERMANENT EASEMENT
- SETBACK LINE
- x ————— PLAYGROUND FENCE
- ~~~~~ RETAINING WALLS
- W ————— WATER MAIN
- G ————— GAS MAIN
- SAN ————— SANITARY SEWER
- STM ————— STORM SEWER

**SITE DATA TABLE**

SITE AREA	AREA	PERCENT
GROSS SITE AREA	71,932 SF / 1.65 AC	100.00%
BLDG. COVERAGE	12,985 SF / 0.30 AC	18.00%
PARKING LOT AREA	21,526 SF / 0.49 AC	30.00%
SIDEWALKS AND OTHER PAVEMENT	5,174 SF / 0.12 AC	7.00%
PLAYGROUND AREA	12,668 SF / 0.29 AC	18.00%
LANDSCAPING	19,579 SF / 0.45 AC	27.00%

**OPEN SPACE - DOUGLAS 234 PD**

	STANDARD	PROPOSED
MINIMUM OPEN SPACE	20%	45%

**BUILDING STANDARDS - DOUGLAS 234 PD**

	STANDARD	PROPOSED
BUILDING HEIGHT (MAX)	35'-0"	22'-3"

**SETBACKS - DOUGLAS 234 PD**

	STANDARD	PROPOSED
DOUGLAS 234 BUILDING FRONT	25-FEET	117-FEET
DOUGLAS 234 BUILDING SIDE	10-FEET	19-FEET
DOUGLAS 234 BUILDING REAR	0-FEET	79-FEET
ADJACENT TO RESIDENTIAL	25-FEET	30-FEET

**PARKING DATA TABLE**

**PARKING - PARKER MUNICIPAL CODE - DAYCARE**

	STANDARD	PROVIDED
1 SPACE / EA. (4) CHILDREN OF LICENSED CAPACITY	47 SPACES	47 SPACES
188 CHILDREN LICENSED CAPACITY	47 SPACES	47 SPACES

**ACCESSIBLE PARKING SPACES**

	STANDARD	PROVIDED
2010 STANDARDS	2 SPACES (1 VAN)	2 SPACES (1 VAN)
47 SPACES IN FACILITY	2 SPACES (1 VAN)	2 SPACES (1 VAN)

**TOTAL PROVIDED PARKING**

	STANDARD	PROVIDED
TOTAL	45	47 SPACES

**BICYCLE PARKING**

	STANDARD	PROVIDED
2 PER 10,000 S.F. GFA	4 SPACES	4 SPACES
12,985 S.F.	4 SPACES	4 SPACES

Save: 6/4/2021 9:29 PM apopp Plot: 6/4/2021 10:53 PM X:\KON\NHOAC\1562175-final-dgn\51-drawings\10-civil\cdwg\sheet\Site Plans\C1\_NHOAC\156217\_Site Plan.dwg

**NOT FOR  
CONSTRUCTION**

**Owner**  
New Horizon Academy  
3405 Annapolis Lane  
N., Suite 100  
Plymouth, MN 55447  
763.557.1111

**Architect**  
Short Elliott Hendrickson, Inc.  
2000 South Colorado Boulevard  
Tower One, Suite 6000  
Denver, Colorado 80222  
720.540.6800

**Landscape Architect**  
Short Elliott Hendrickson, Inc.  
19501 Red Circle Drive  
Suite 300  
Minnetonka, MN 55343  
952.912.2600

**Civil Engineer**  
Short Elliott Hendrickson, Inc.  
2000 South Colorado Boulevard  
Tower One, Suite 6000  
Denver, Colorado 80222  
720.540.6800

**Structural Engineer**  
Short Elliott Hendrickson, Inc.  
3535 Vadnais Center Drive  
St. Paul, MN 55110  
651.490.2000

**Mechanical Engineer**  
Short Elliott Hendrickson, Inc.  
3535 Vadnais Center Drive  
St. Paul, MN 55110  
651.490.2000

**Electrical Engineer**  
Short Elliott Hendrickson, Inc.  
3535 Vadnais Center Drive  
St. Paul, MN 55110  
651.490.2000

**NEW HORIZON ACADEMY -  
DOUGLAS 234 FILING, NO. 6**  
PARKER, CO

This drawing is an instrument of service and shall remain the property of Short Elliott Hendrickson, Inc. (SEH). This drawing and the concepts and ideas contained herein shall not be used, reproduced, revised, or retained without the express written approval of SEH.

Submission or distribution of this drawing to meet official or regulatory requirements or for other purposes in connection with the project is not to be construed as publication in derogation of any of the rights of SEH.


**SEH Project** NHOAC 156217  
**Checked By** DRH  
**Drawn By** AMP

Project Status	Issue Date
TOWN REVIEW	8/26/2020
TOWN REVIEW	1/22/2021
TOWN REVIEW	3/22/2021
TOWN REVIEW	6/4/2021

Rev. #	Description	Date
1	TOWN COMMENTS	1/22/21
2	TOWN COMMENTS	3/22/21
3	TOWN COMMENTS	6/4/21

BUILDING SITE LAYOUT

C1.2

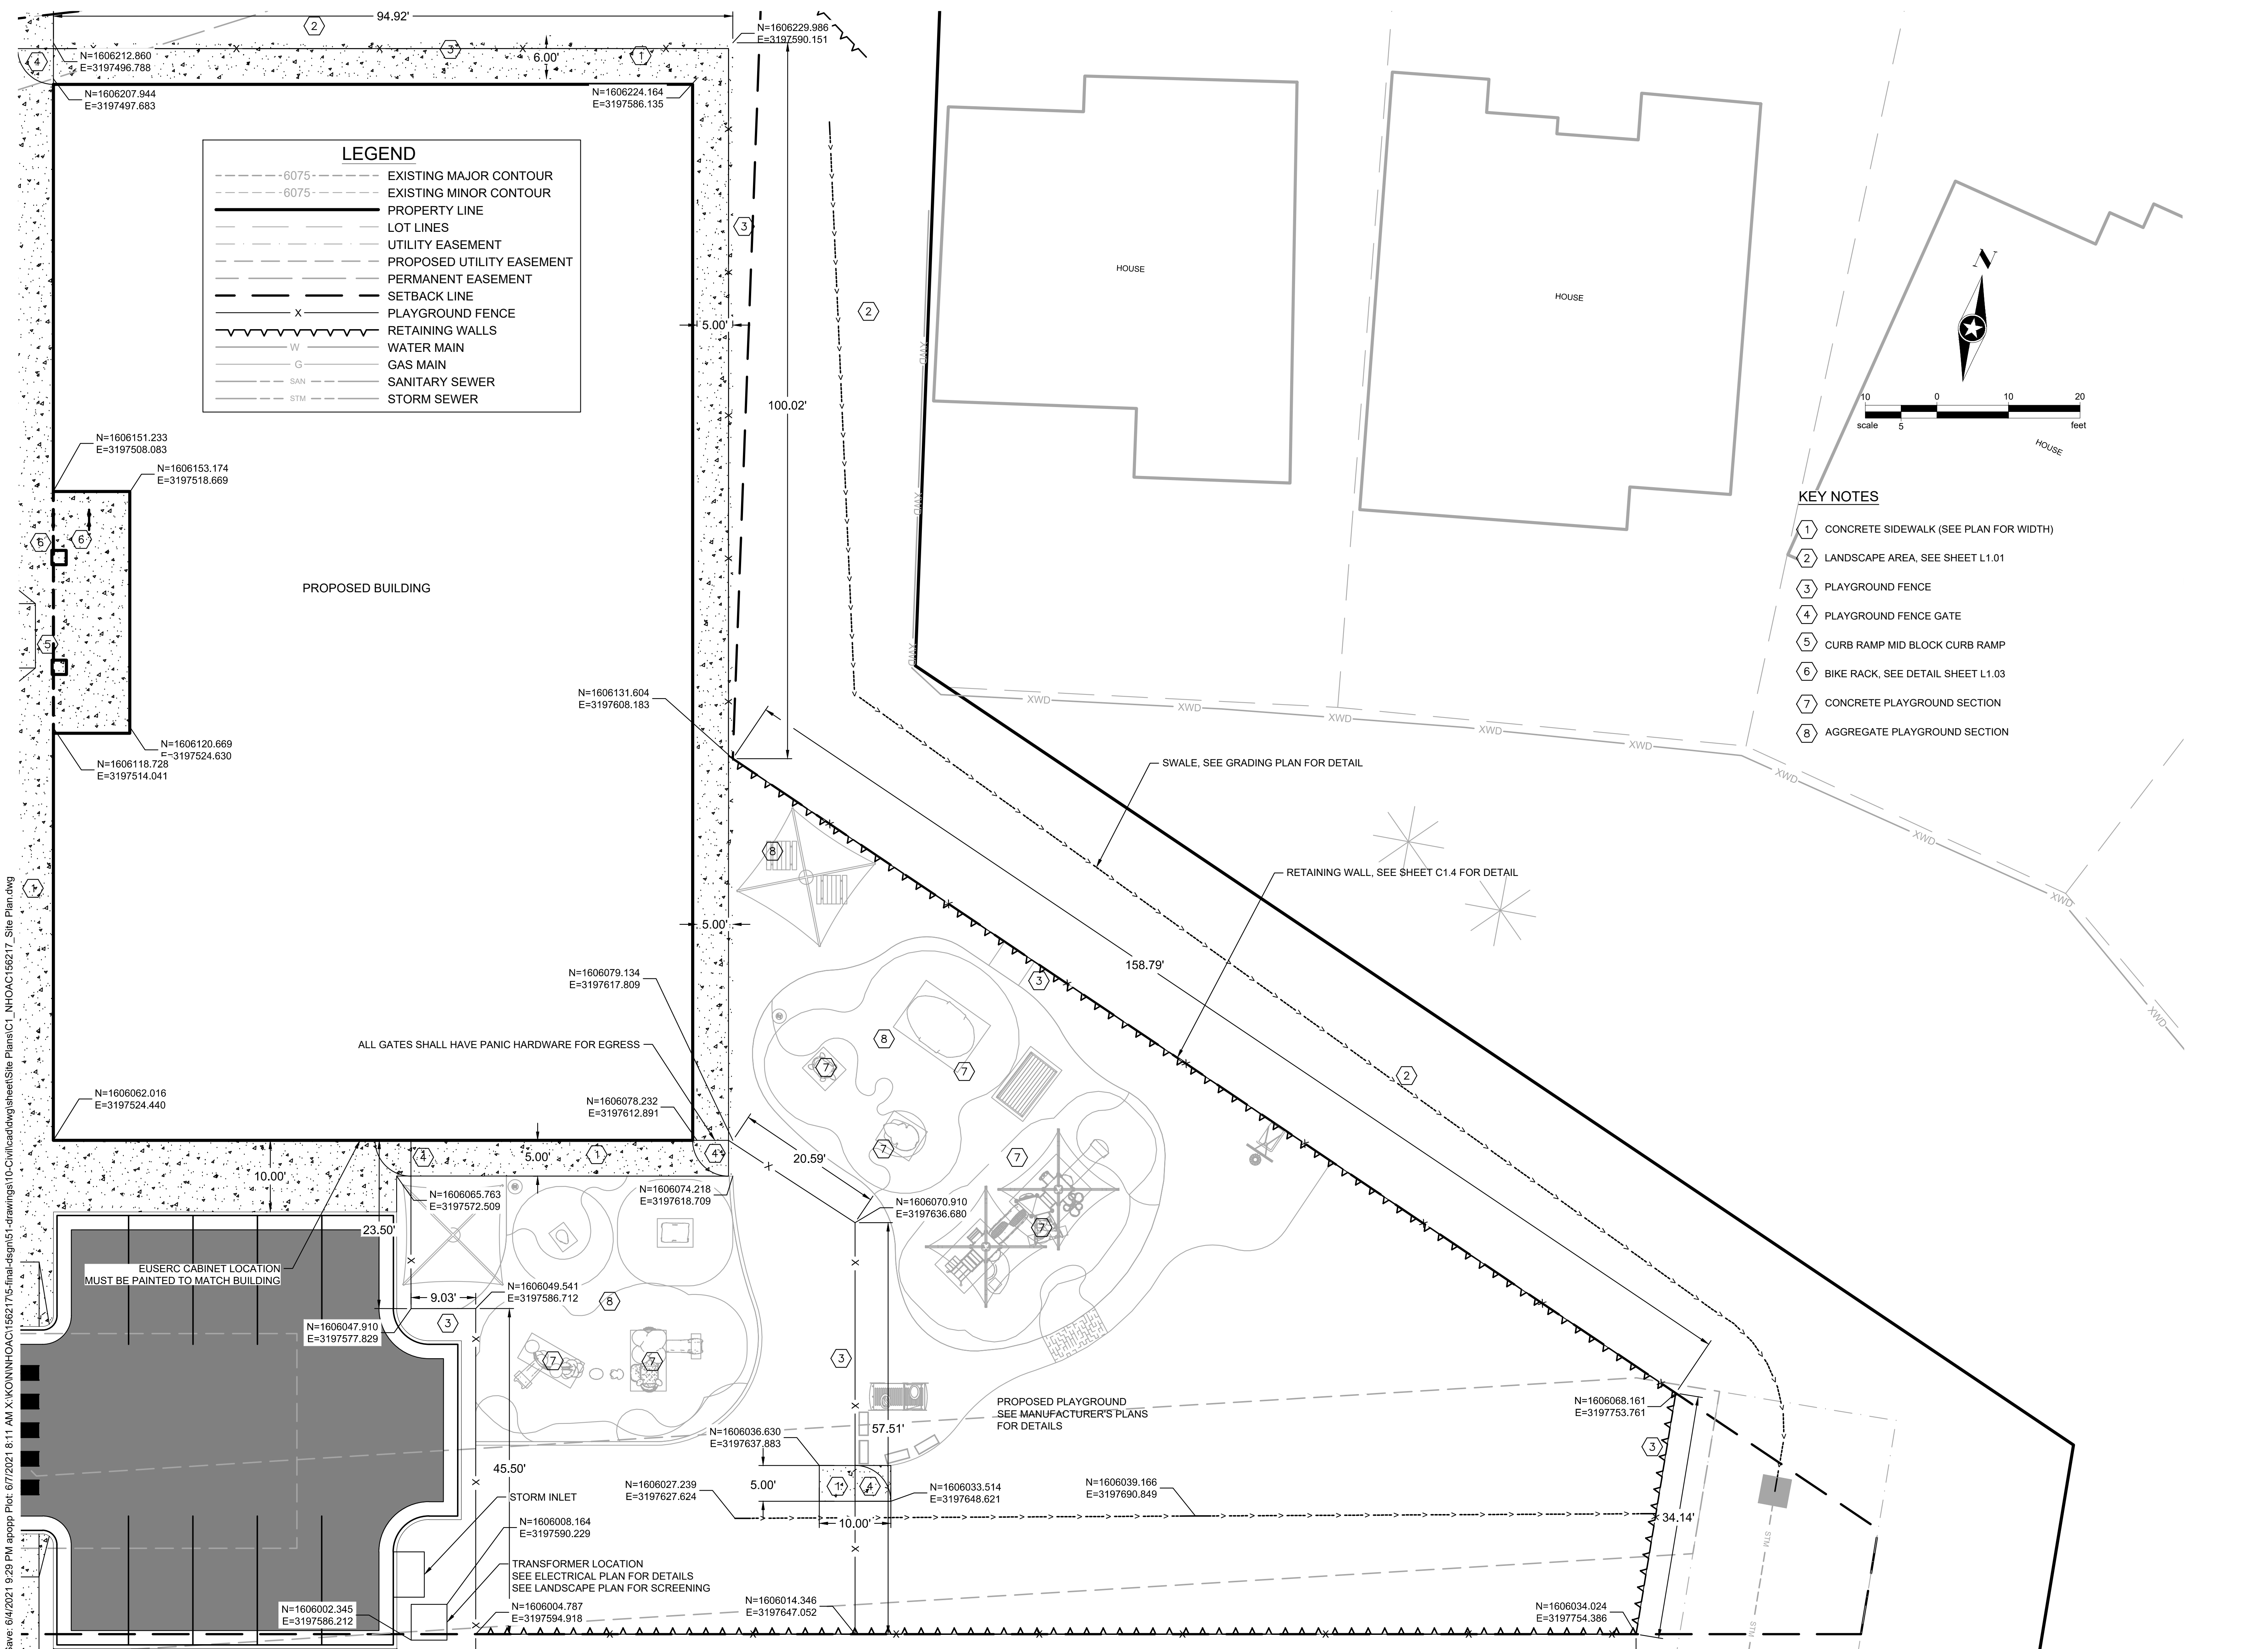

Save: 6/4/2021 9:29 PM apppp Plot: 6/7/2021 8:11 AM X:\KONNHOAC\156217\Civil\dwg\sheet\Site Plans\C1\_NHOAC156217\_Site Plan.dwg

**KEY NOTES**



- 1 CONCRETE SIDEWALK (SEE PLAN FOR WIDTH)
- 2 LANDSCAPE AREA, SEE LANDSCAPE SHEET L1.01
- 3 PLAYGROUND FENCE
- 4 PLAYGROUND FENCE GATE
- 5 CURB RAMP MID BLOCK CURB RAMP
- 6 BIKE RACK, SEE LANDSCAPE SHEET L1.03
- 7 ASPHALT PARKING LOT
- 8 CONCRETE DUMPSTER PAD,
- 9 DUMPSTER ENCLOSURE FENCE
- 10 DUMPSTER ENCLOSURE FENCE GATE
- 11 VERTICAL CURB AND GUTTER SECTION (CATCH)
- 12 VERTICAL CURB AND GUTTER SECTION (SPILL)
- 13 DIRECTIONAL CURB RAMP WITHIN RADIUS
- 14 PEDESTRIAN CURB RAMP FOR SIDEWALK OR TRAIL

NOTE: CURB AND GUTTER AND FIRST LIFT OF ASPHALT MUST BE INSTALLED PRIOR TO ANY VERTICAL CONSTRUCTION OCCURRING BY ORDER OF THE FIRE MARSHALL.

**LEGEND**

- - - - -6075- EXISTING MAJOR CONTOUR
- - - - -6075- EXISTING MINOR CONTOUR
- PROPERTY LINE
- LOT LINES
- - - - - UTILITY EASEMENT
- - - - - PROPOSED UTILITY EASEMENT
- PERMANENT EASEMENT
- SETBACK LINE
- - - - - PLAYGROUND FENCE
- RETAINING WALLS
- W WATER MAIN
- G GAS MAIN
- SAN SANITARY SEWER
- STM STORM SEWER

PROPOSED BUILDING

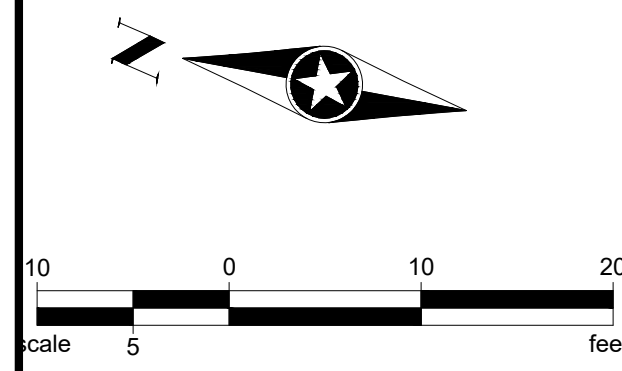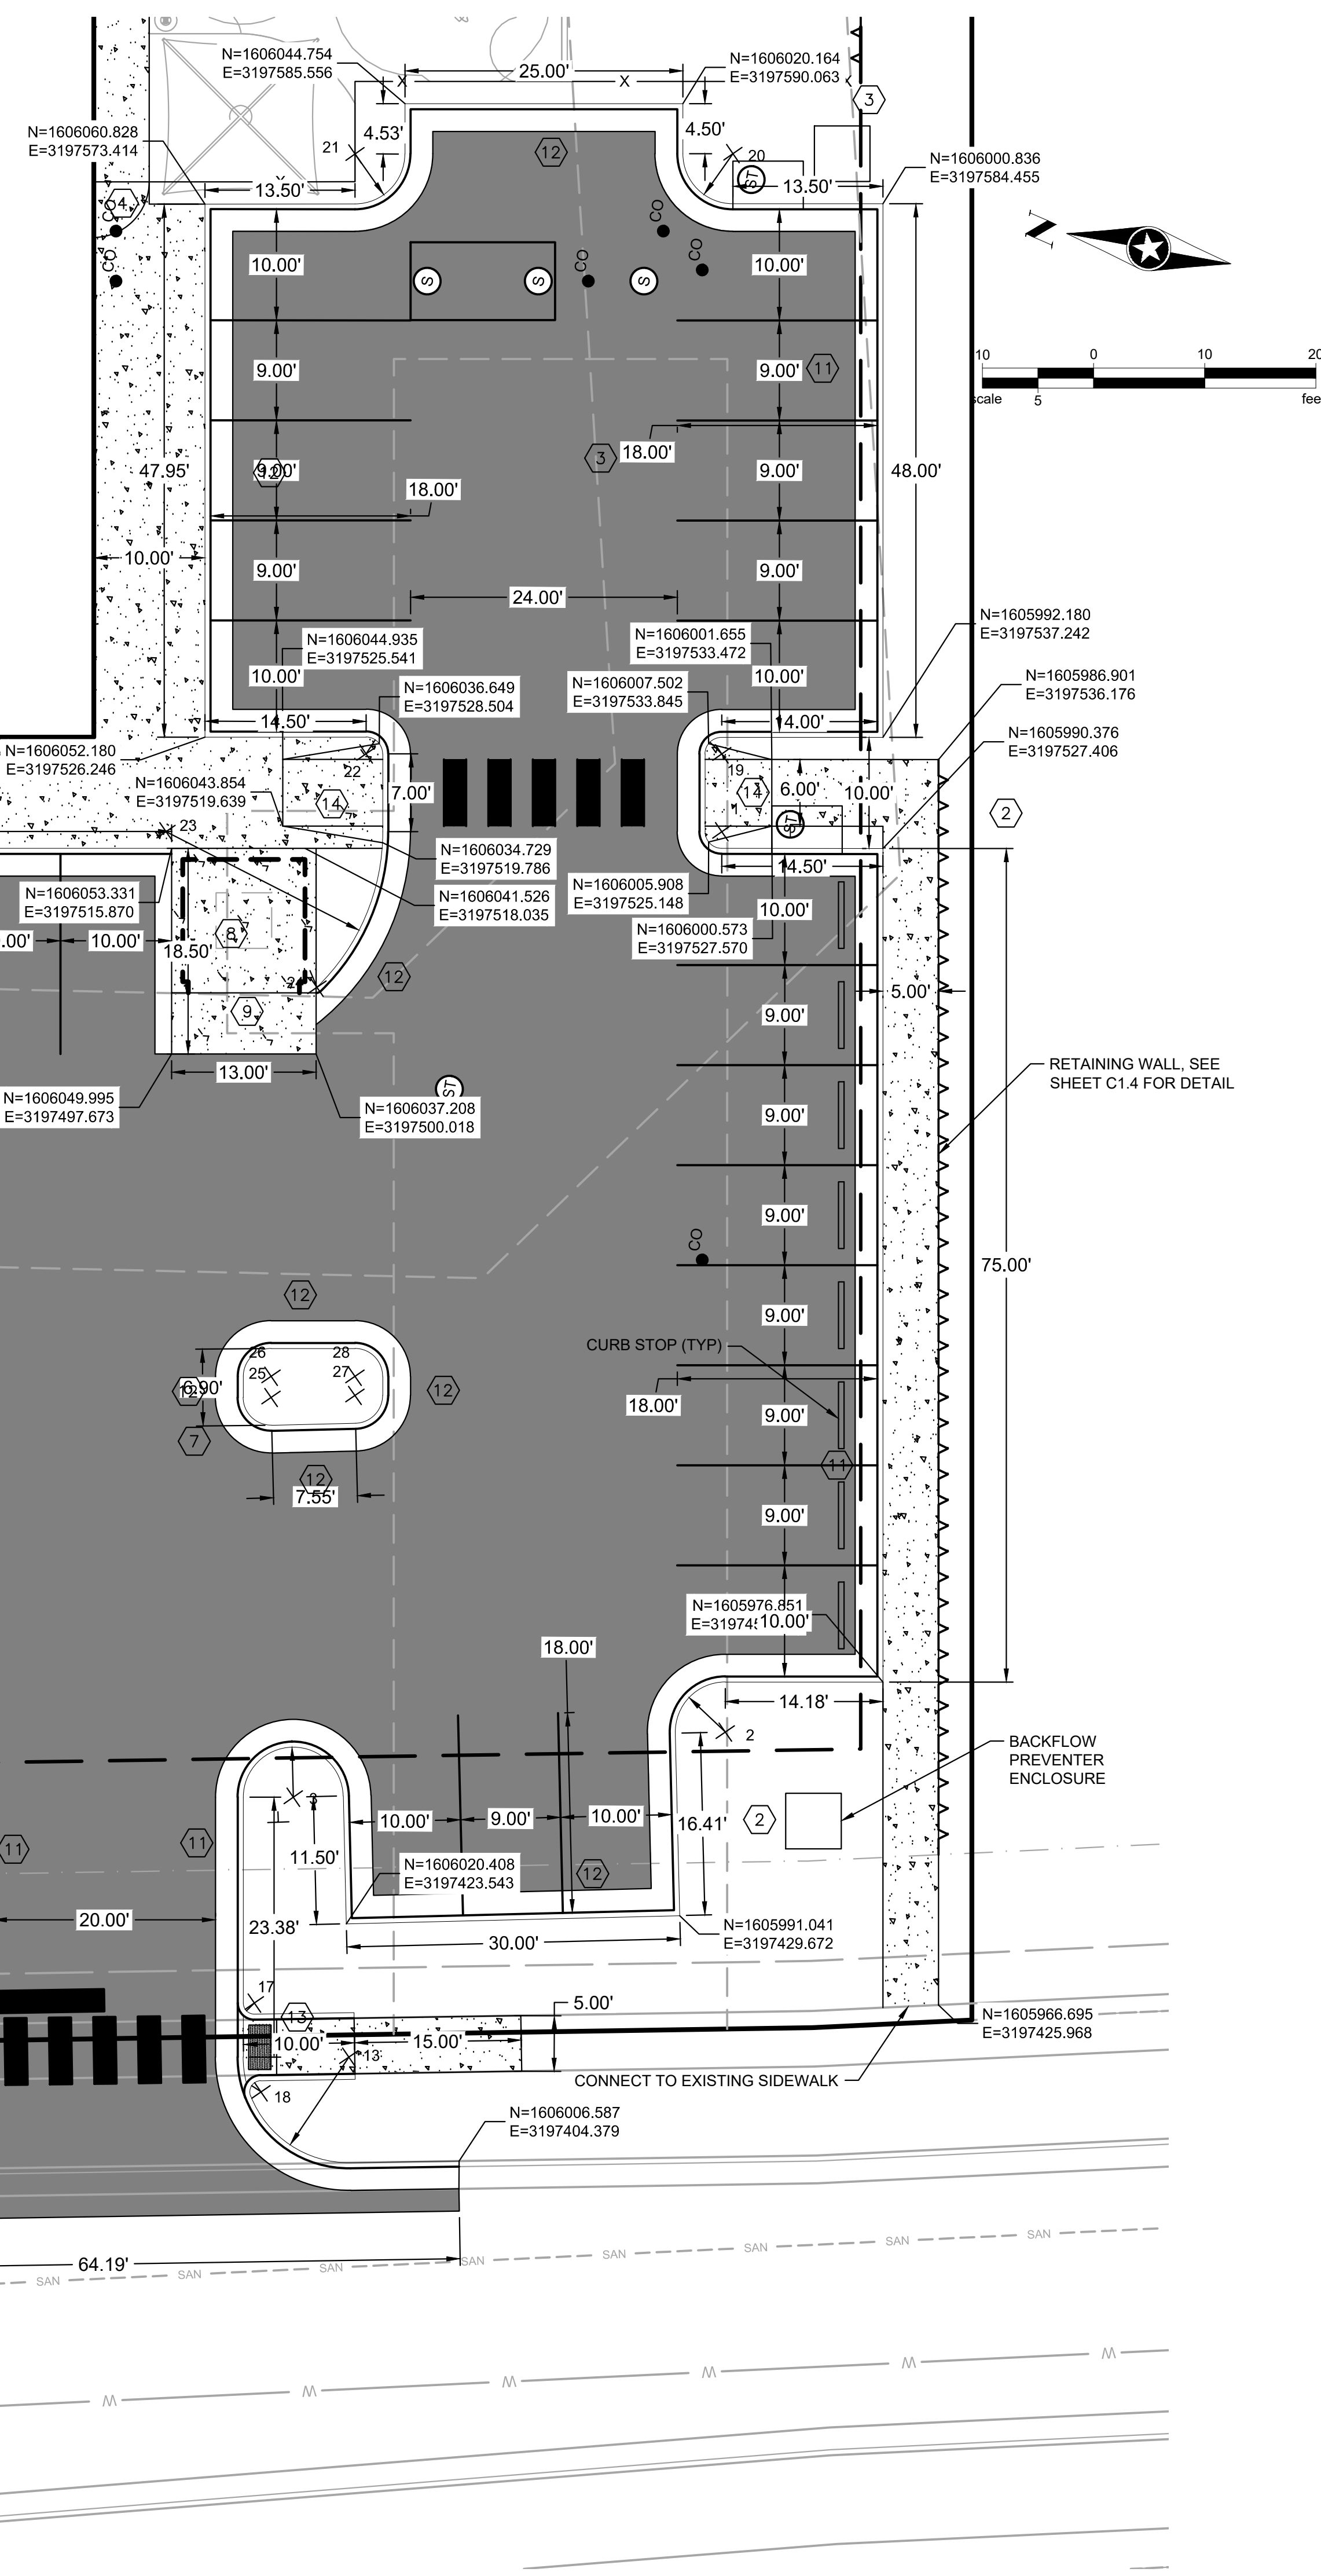

Building a Better World for All of Us®

**NOT FOR CONSTRUCTION**

**Owner**  
New Horizon Academy  
3405 Annapolis Lane  
N., Suite 100  
Plymouth, MN 55447  
763.557.1111

**Architect**  
Short Elliott Hendrickson, Inc.  
2000 South Colorado Boulevard  
Tower One, Suite 6000  
Denver, Colorado 80222  
720.540.6800

**Landscape Architect**  
Short Elliott Hendrickson, Inc.  
10501 Red Circle Drive  
Suite 300  
Minnetonka, MN 55343  
952.912.2600

**Civil Engineer**  
Short Elliott Hendrickson, Inc.  
2000 South Colorado Boulevard  
Tower One, Suite 6000  
Denver, Colorado 80222  
720.540.6800

**Structural Engineer**  
Short Elliott Hendrickson, Inc.  
3535 Vadnais Center Drive  
St. Paul, MN 55110  
651.490.2000

**Mechanical Engineer**  
Short Elliott Hendrickson, Inc.  
3535 Vadnais Center Drive  
St. Paul, MN 55110  
651.490.2000

**Electrical Engineer**  
Short Elliott Hendrickson, Inc.  
3535 Vadnais Center Drive  
St. Paul, MN 55110  
651.490.2000

**NEW HORIZON ACADEMY - DOUGLAS 234 FILING, NO. 6**  
PARKER, CO

This drawing is an instrument of service and shall remain the property of Short Elliott Hendrickson, Inc. (SEH). This drawing and the concepts and ideas contained herein shall not be used, reproduced, revised, or retained without the express written approval of SEH.

Submission or distribution of this drawing to meet official or regulatory requirements or for other purposes in connection with the project is not to be construed as publication in derogation of any of the rights of SEH.

Copyright © 2021  
Short Elliott Hendrickson, Inc.  
All Rights Reserved.

SEH Project: NHOC 156217  
Checked By: DRH  
Drawn By: AMP

Project Status	Issue Date
TOWN REVIEW	8/26/2020
TOWN REVIEW	1/22/2021
TOWN REVIEW	3/22/2021
TOWN REVIEW	6/4/2021

Rev. #	Description	Date
1	TOWN COMMENTS	1/22/21
2	TOWN COMMENTS	3/22/21
3	TOWN COMMENTS	6/4/21

PARKING LOT SITE LAYOUT

**PARKING DATA TABLE**

PARKING - PARKER MUNICIPAL CODE - DAYCARE		
STANDARD	1 SPACE / EA. (4) CHILDREN OF LICENSED CAPACITY	47 SPACES
PROVIDED	188 CHIDREN LICENSED CAPACITY	47 SPACES
ACCESSIBLE PARKING SPACES		
STANDARD	2010 STANDARDS	2 SPACES (1 VAN)
PROVIDED	47 SPACES IN FACILITY	2 SPACES (1 VAN)
TOTAL PROVIDED PARKING		
	STANDARD	45
	ACCESSIBLE	2
	TOTAL	47 SPACES
BICYCLE PARKING		
STANDARD	2 PER 10,000 S.F. GFA	4 SPACES
PROVIDED	12,985 S.F.	4 SPACES

Save: 6/4/2021 9:29 PM appop Plot: 6/4/2021 11:52 PM X:\K\N\NHOC\156217\5-final-dgn\51-drawings\10-Civil\cd\dwg\sheet\Site Plans\C1\_NHOC\156217\_Site Plan.dwg

C1.3

**NOT FOR  
CONSTRUCTION**

**Owner**  
New Horizon Academy  
3405 Annapolis Lane  
N., Suite 100  
Plymouth, MN 55447  
763.557.1111

**Architect**  
Short Elliott Hendrickson, Inc.  
2000 South Colorado Boulevard  
Tower One, Suite 6000  
Denver, Colorado 80222  
720.540.6800

**Landscape Architect**  
Short Elliott Hendrickson, Inc.  
10901 Red Circle Drive  
Suite 300  
Minnetonka, MN 55343  
952.912.2800

**Civil Engineer**  
Short Elliott Hendrickson, Inc.  
2000 South Colorado Boulevard  
Tower One, Suite 6000  
Denver, Colorado 80222  
720.540.6800

**Structural Engineer**  
Short Elliott Hendrickson, Inc.  
3535 Vadnais Center Drive  
St. Paul, MN 55110  
651.490.2000

**Mechanical Engineer**  
Short Elliott Hendrickson, Inc.  
3535 Vadnais Center Drive  
St. Paul, MN 55110  
651.490.2000

**Electrical Engineer**  
Short Elliott Hendrickson, Inc.  
3535 Vadnais Center Drive  
St. Paul, MN 55110  
651.490.2000

**NEW HORIZON ACADEMY -  
DOUGLAS 234 FILING, NO. 6**  
PARKER, CO

This drawing is an instrument of service and shall remain the property of Short Elliott Hendrickson, Inc. (SEH). This drawing and the concepts and ideas contained herein shall not be used, reproduced, revised, or retained without the express written approval of SEH.

Substitution or distribution of this drawing for most official or regulatory requirements or for other purposes in connection with the project is not to be construed as a modification or derogation of any of the rights of SEH.

**SEH Project** NHOAC 156217  
**Checked By** DRH  
**Drawn By** AMP


**Project Status** Issue Date  
TOWN REVIEW 8/26/2020  
TOWN REVIEW 1/22/2021  
TOWN REVIEW 3/22/2021  
TOWN REVIEW 6/4/2021

Revision Issue		
Rev. #	Description	Date
1	TOWN COMMENTS	1/22/21
2	TOWN COMMENTS	3/22/21
3	TOWN COMMENTS	6/4/21

RETAINING WALL PLAN

C1.4

- NOTES:**
1. MAXIMUM EXPOSED HEIGHT NOT TO EXCEED 3 FEET. A SPECIFIC ENGINEERED DESIGN IS REQUIRED FOR WALLS WITH AN EXPOSED HEIGHT OVER 3 FEET.
  2. FILL ALL VOID AREAS IN MODULAR BLOCK UNITS WITH COARSE FILTER MATERIAL (CLASS B) OR PEA GRAVEL AS APPROVED BY ENGINEER.
  3. MODULAR BLOCK UNITS MUST HAVE INTERLOCKING LIP OR PIN CONNECTIONS.
  4. RETAINING WALL LOCATION SHOWN ON PLANS.
  5. CONTRACTOR TO PROVIDE SHOP DRAWINGS FOR PROPOSED MODULAR BLOCK UNITS.
  6. OUTLET DRAIN PIPE TO A STORM SEWER CATCH BASIN OR MANHOLE OR THROUGH FACE OF WALL.
  7. RETAINING WALL BLOCK TO BE SPLIT FACE AND MATCH BUILDING COLOR PALETTE.
  8. BASIS OF DESIGN IS ALLEN BLOCK CLASSIC IN TAN BLEND.

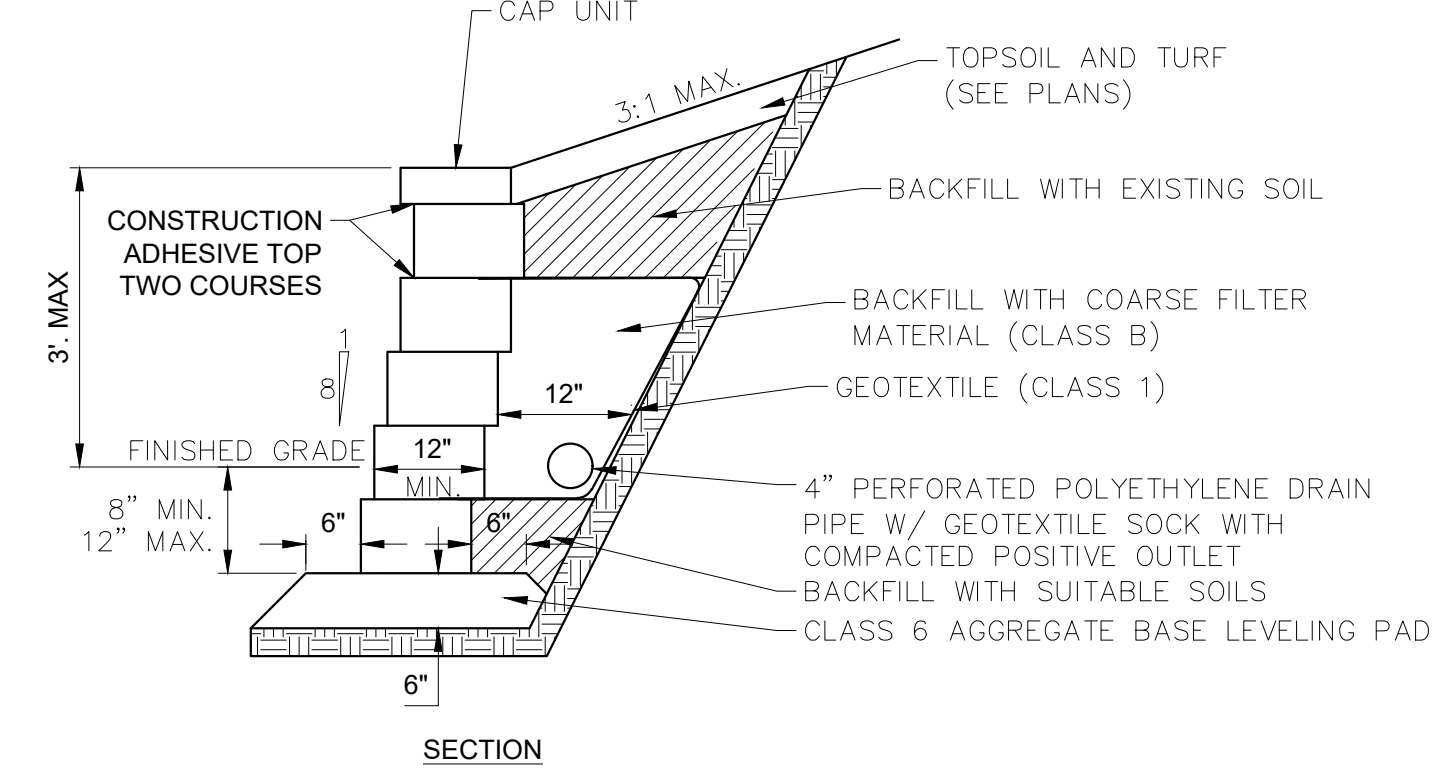


NTS  
Revised:  
Oct. 2011  
SEH Plate No.  
MISC-02


**RETAINING WALL DETAIL  
GRAVITY WALL**



APPROXIMATE FINAL APPEARANCE OF WALL BLOCK.

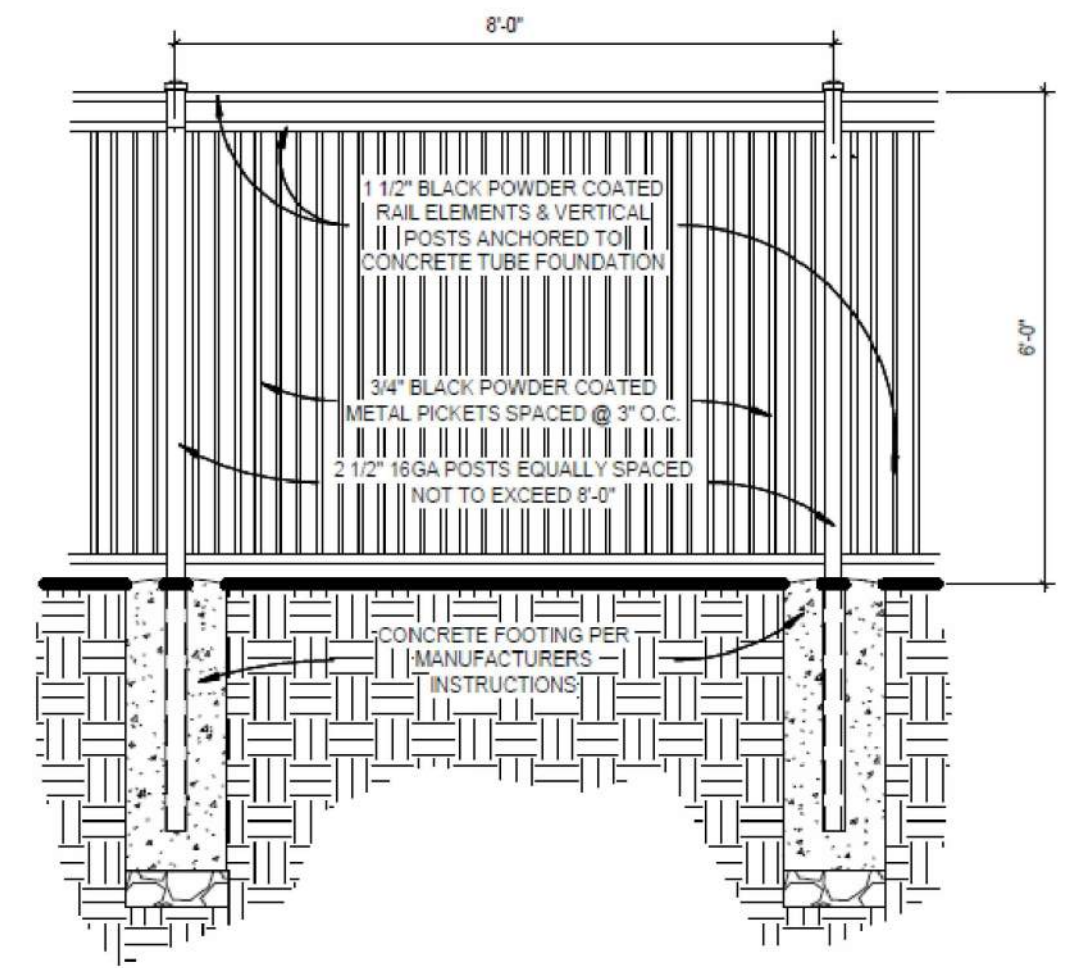

**PLAYGROUND FENCE DETAIL**  
1/2" = 1'-0"

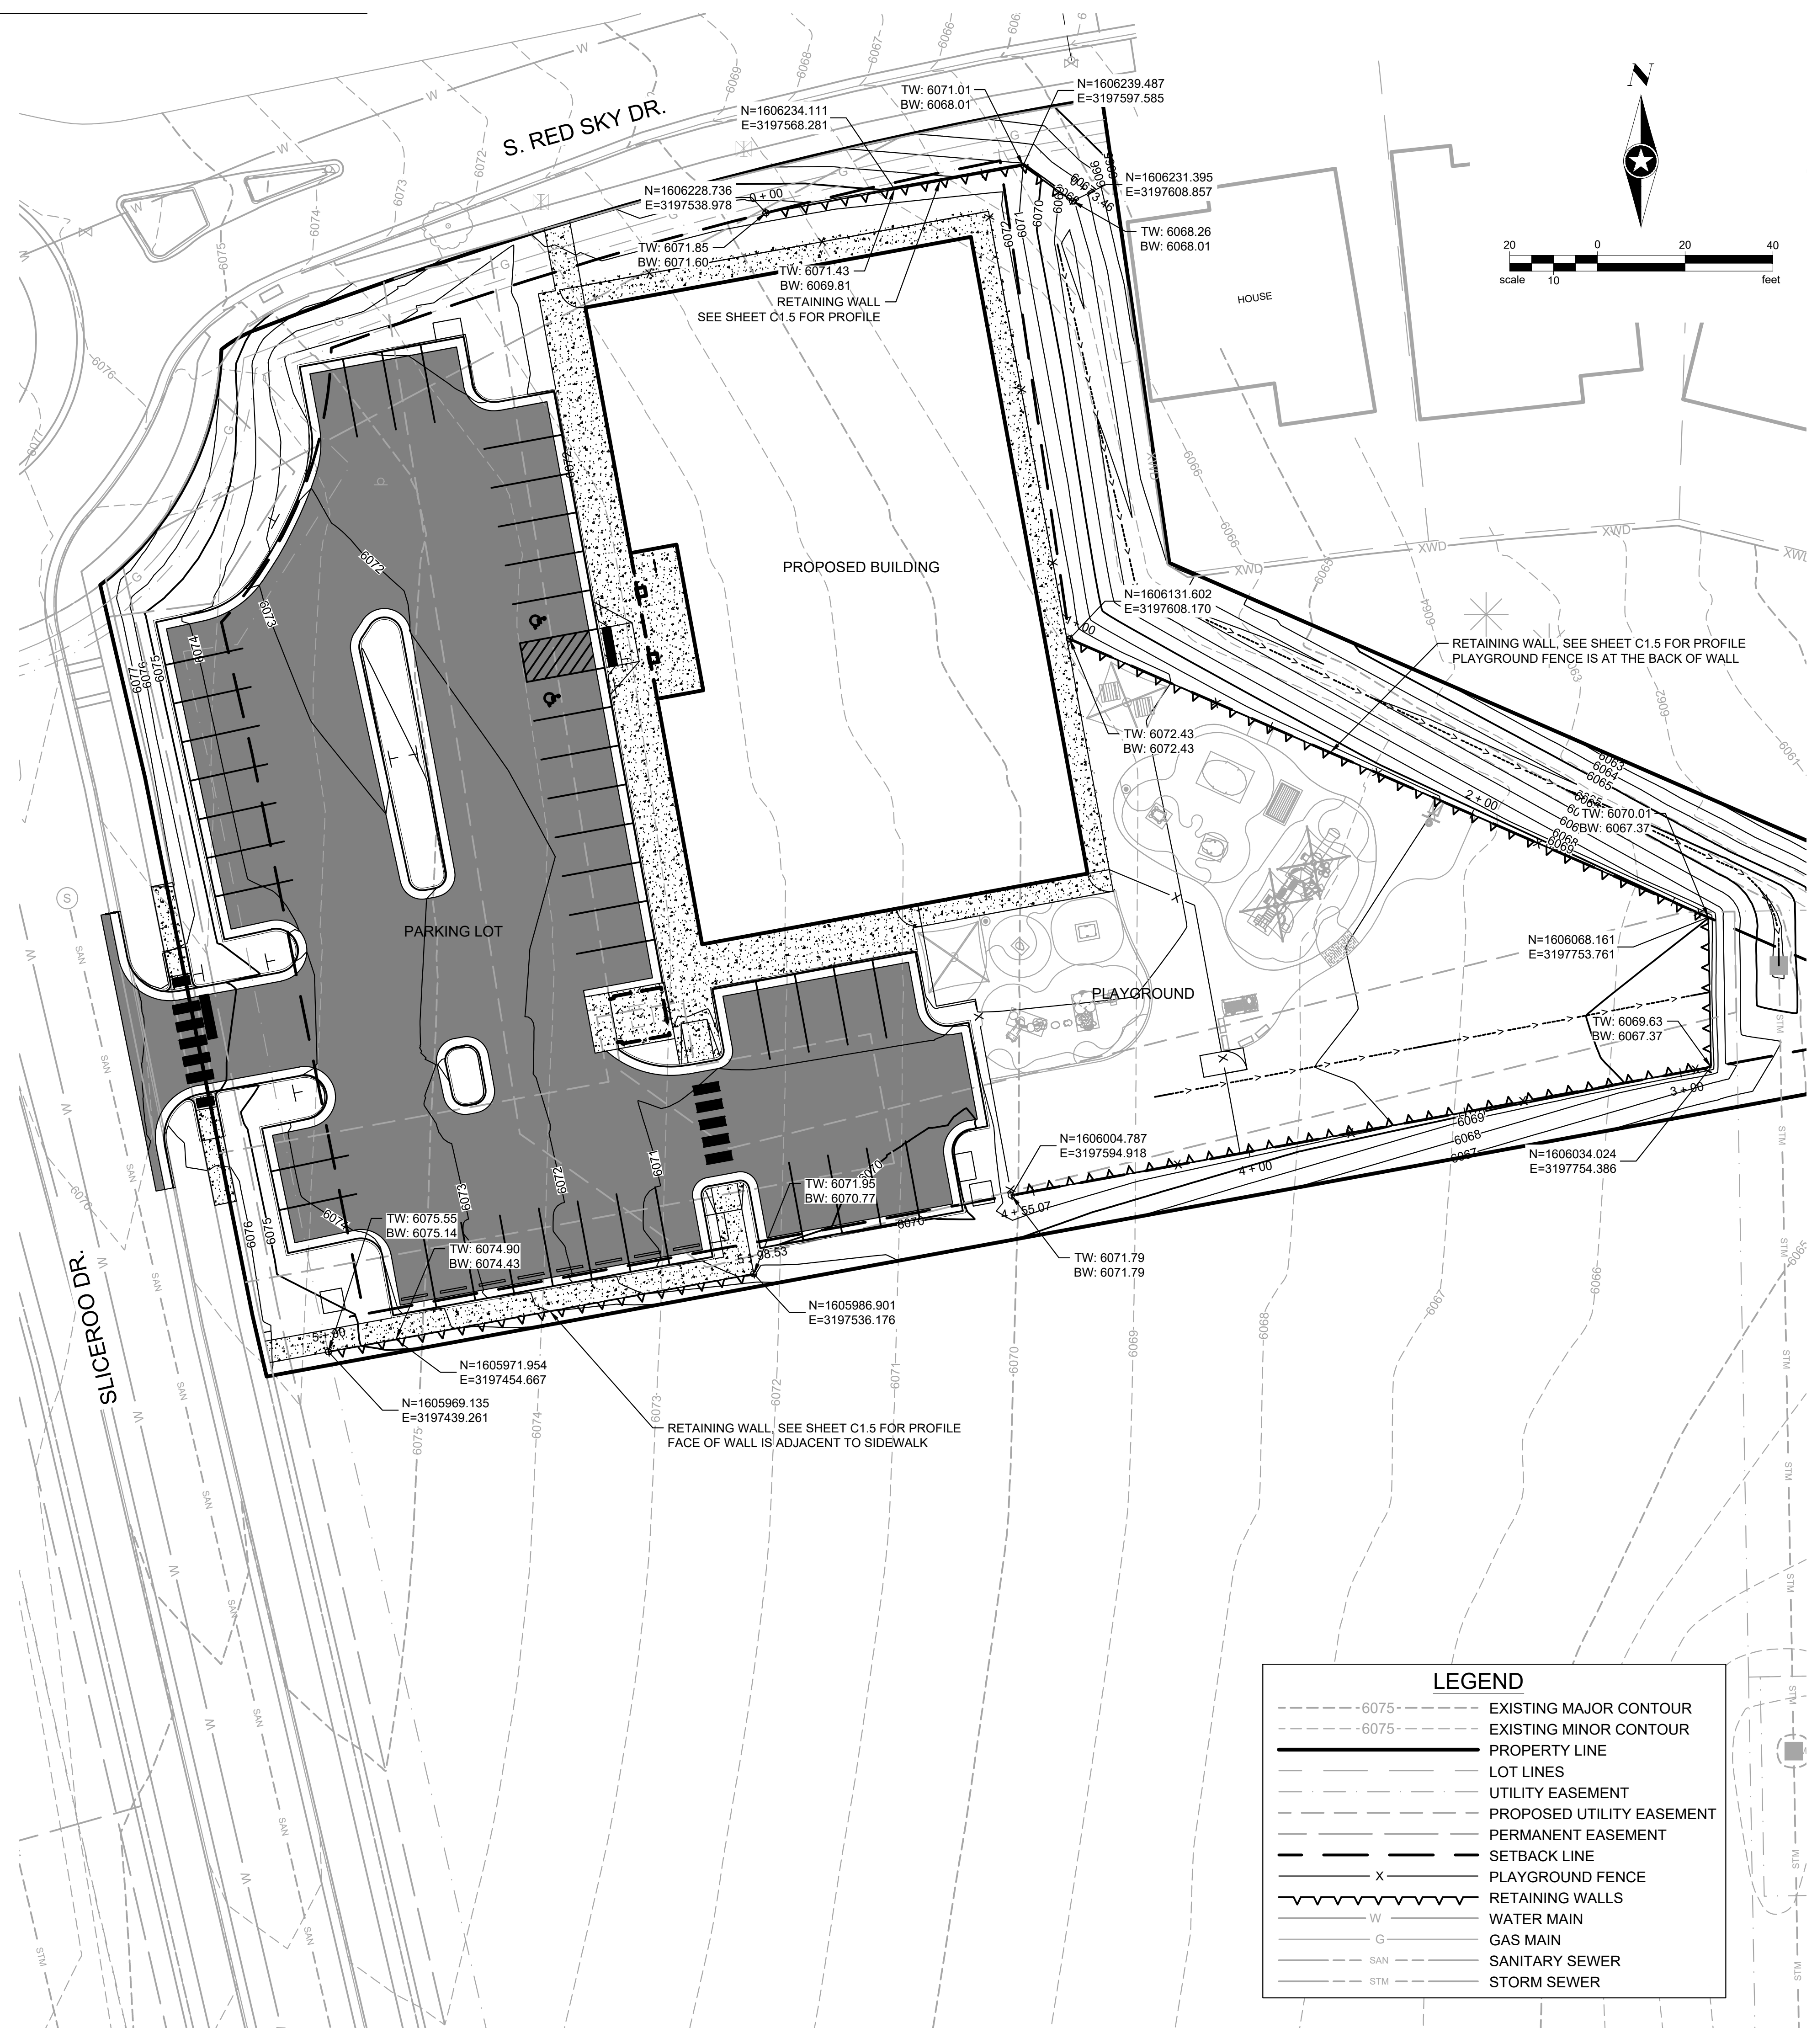

**LEGEND**

- - - - -6075- EXISTING MAJOR CONTOUR
- - - - -6075- EXISTING MINOR CONTOUR
- PROPERTY LINE
- LOT LINES
- UTILITY EASEMENT
- PROPOSED UTILITY EASEMENT
- PERMANENT EASEMENT
- SETBACK LINE
- x ————— PLAYGROUND FENCE
- RETAINING WALLS
- W ————— WATER MAIN
- G ————— GAS MAIN
- SAN ————— SANITARY SEWER
- STM ————— STORM SEWER

Save: 6/4/2021 9:29 PM apopp Plot: 6/5/2021 12:23 AM X:\K\WIN\HOC\156217\5-final-design\15-drawings\15-civil\cad\dwg\sheet\Site Plans\C1 - NHOAC\156217\_Site Plan.dwg

**NOT FOR  
CONSTRUCTION**

**Owner**  
New Horizon Academy  
3405 Annapolis Lane  
N., Suite 100  
Plymouth, MN 55447  
763.557.1111

**Architect**  
Short Elliott Hendrickson, Inc.  
2000 South Colorado Boulevard  
Tower One, Suite 6000  
Denver, Colorado 80222  
720.540.6800


**Landscape Architect**  
Short Elliott Hendrickson, Inc.  
10901 Red Circle Drive  
Suite 300  
Minnetonka, MN 55343  
952.912.2800

**Civil Engineer**  
Short Elliott Hendrickson, Inc.  
2000 South Colorado Boulevard  
Tower One, Suite 6000  
Denver, Colorado 80222  
720.540.6800



**Structural Engineer**  
Short Elliott Hendrickson, Inc.  
3535 Vadnais Center Drive  
St. Paul, MN 55110  
651.490.2000

**Mechanical Engineer**  
Short Elliott Hendrickson, Inc.  
3535 Vadnais Center Drive  
St. Paul, MN 55110  
651.490.2000


**Electrical Engineer**  
Short Elliott Hendrickson, Inc.  
3535 Vadnais Center Drive  
St. Paul, MN 55110  
651.490.2000

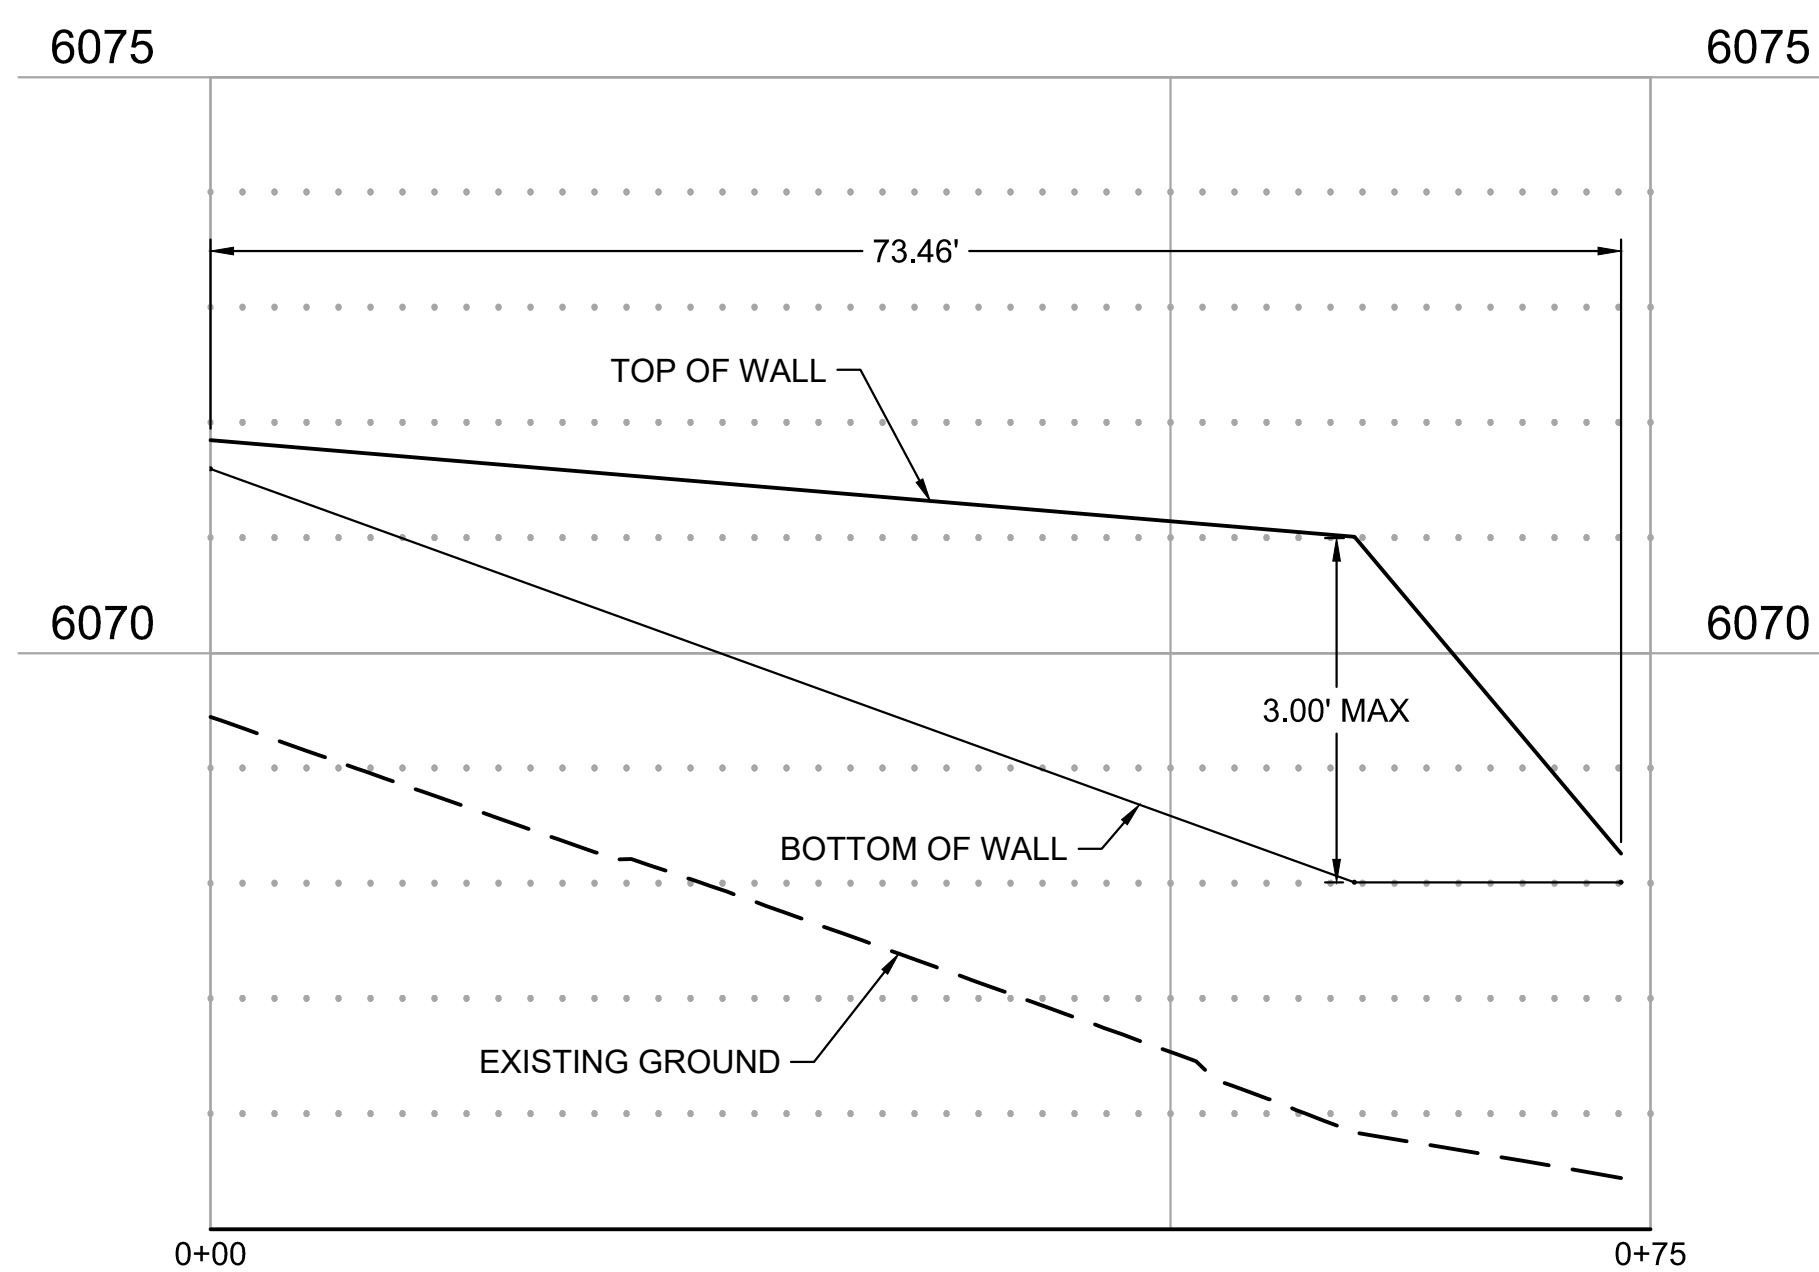


RETAINING WALL PROFILE  
WALL ALONG NORTH SIDE OF BUILDING

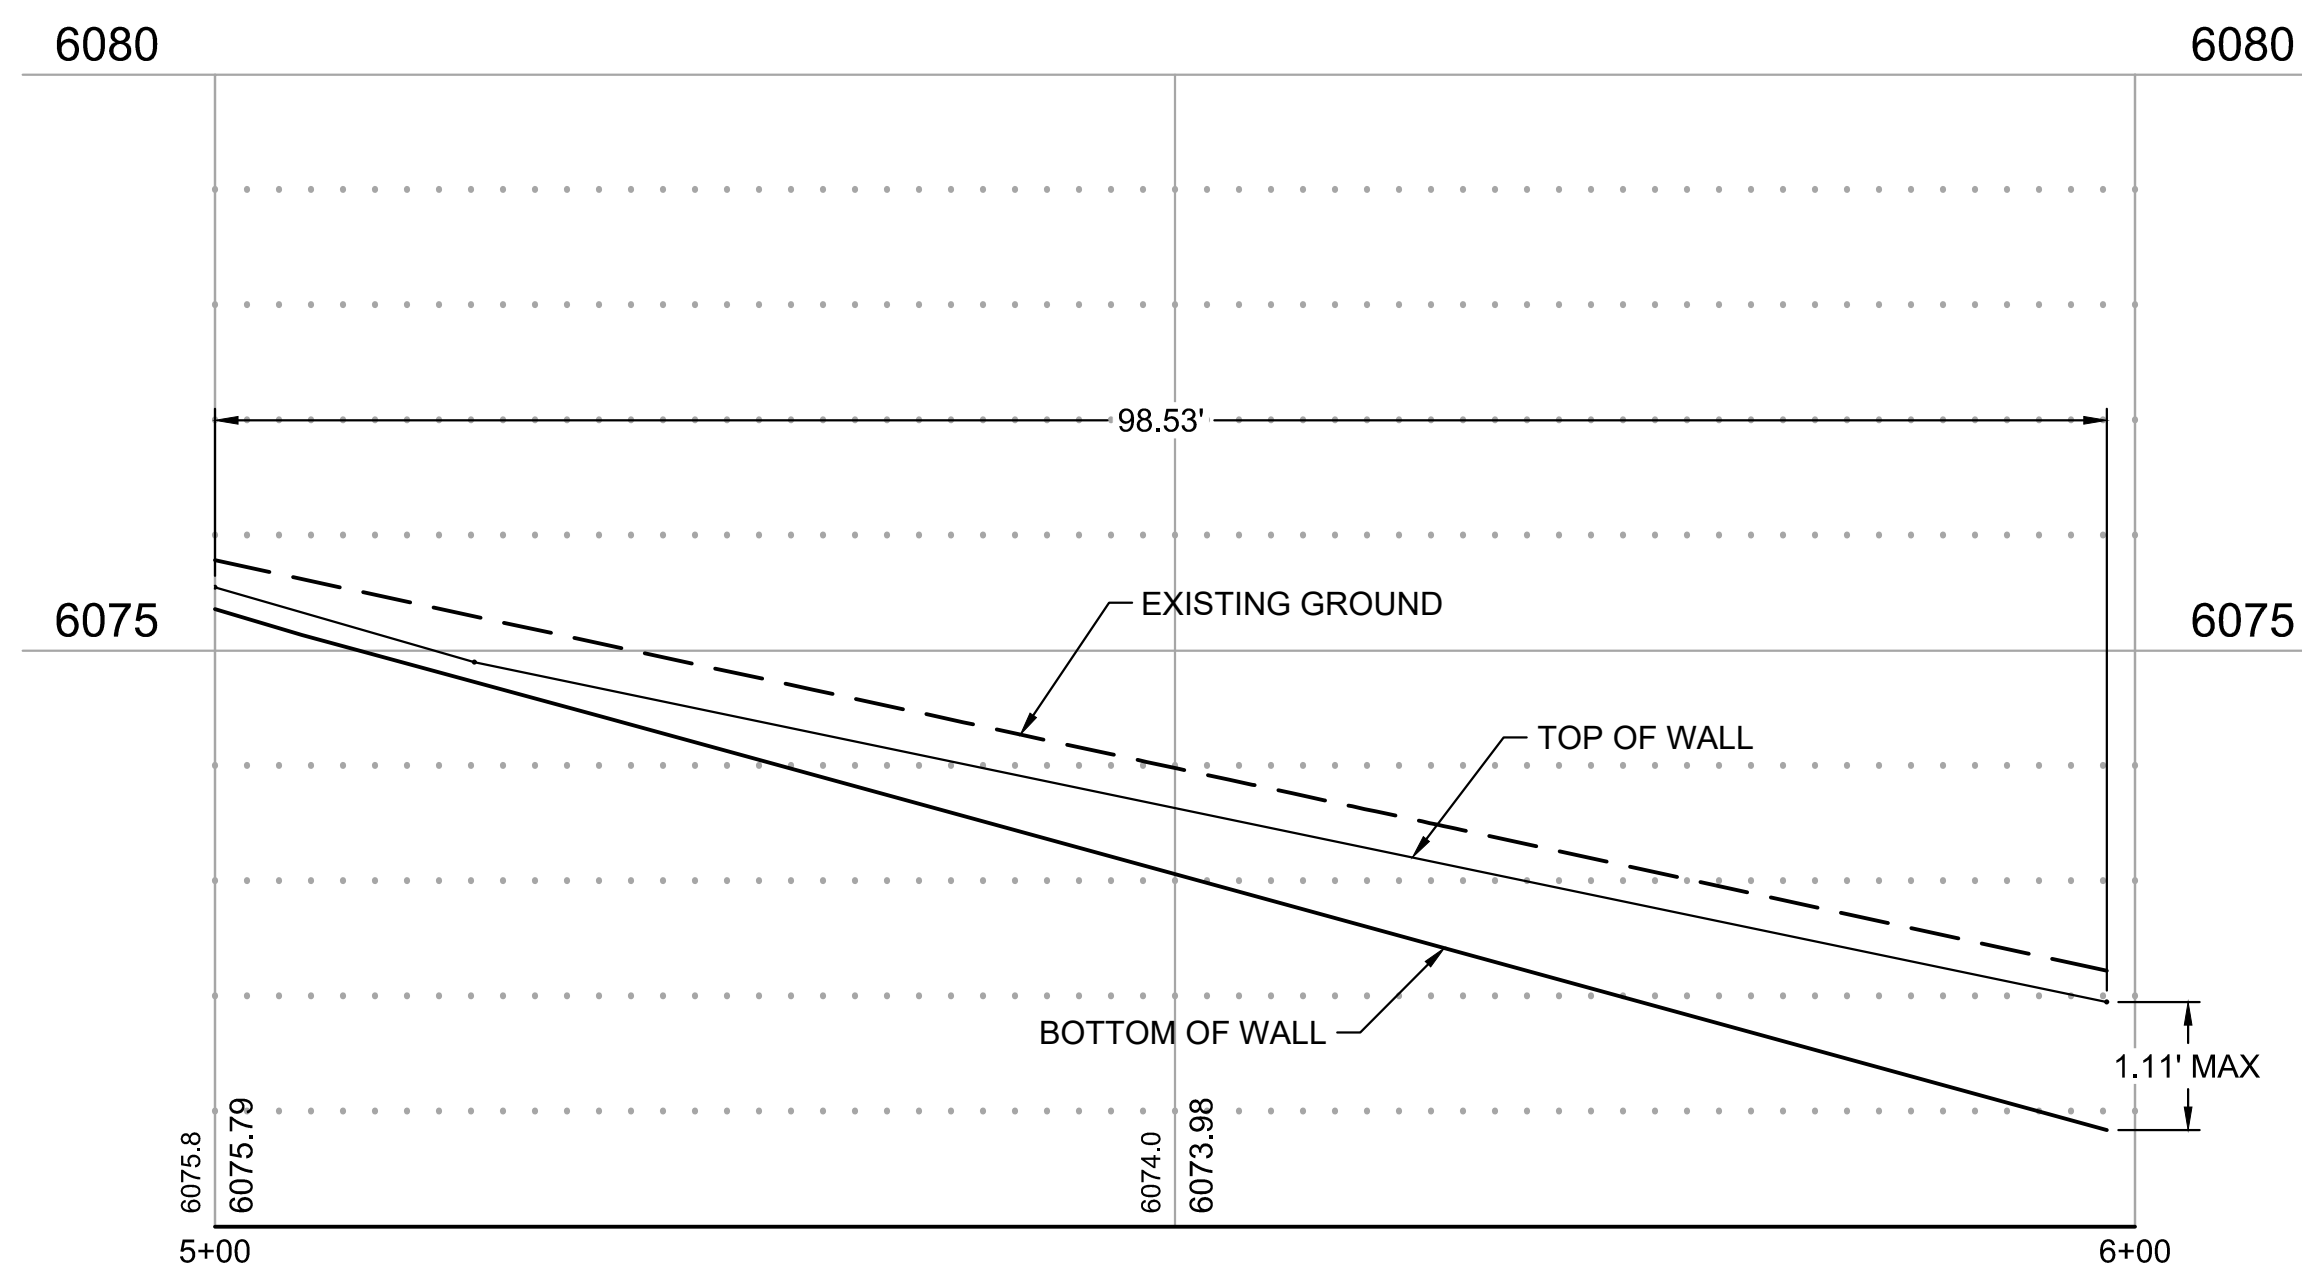 

RETAINING WALL PROFILE  
WALL ALONG SOUTH SIDE OF PARKING LOT

 

NOTE:  
RETAINING WALL PROFILES ARE SHOWN FOR  
REFERENCE ONLY. ELEVATIONS SHOULD BE  
DETERMINED FROM PLAN SHEETS.

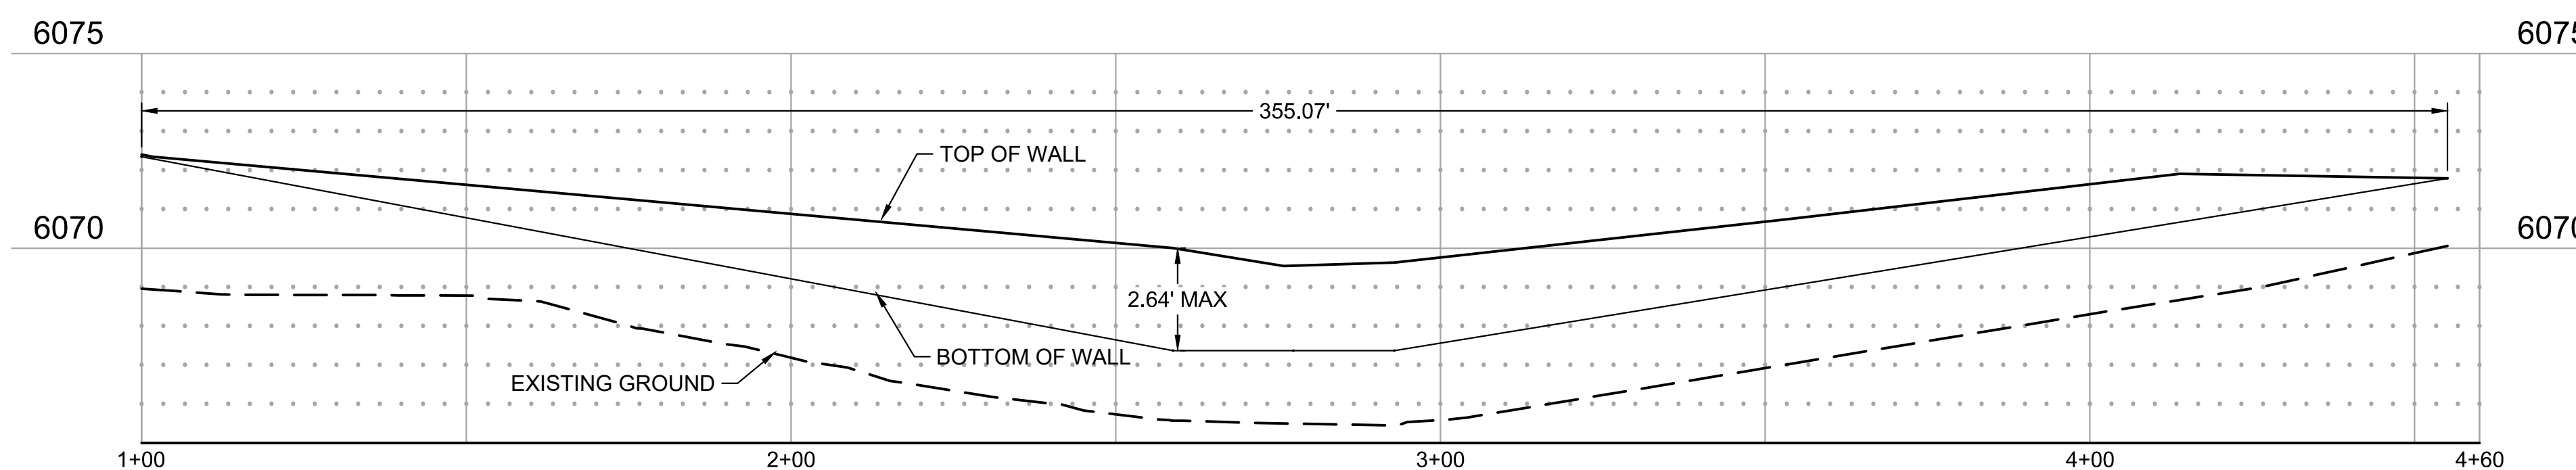

RETAINING WALL PROFILE  
WALL ALONG PLAYGROUND FENCE



TYPICAL ELEVATION OF RETAINING  
WALL WITH PLAYGROUND FENCE



Building a Better World for All of Us®

NOT FOR CONSTRUCTION

**Owner**  
New Horizon Academy  
3405 Annapolis Lane  
N, Suite 100  
Plymouth, MN 55447  
763.557.1111

**Architect**  
Short Elliott Hendrickson, Inc.  
2000 South Colorado Boulevard  
Tower One, Suite 6000  
Denver, Colorado 80222  
720.540.6800

**Landscape Architect**  
Short Elliott Hendrickson, Inc.  
11901 Red Circle Drive  
Suite 300  
Minnetonka, MN 55343  
952.912.2600

**Civil Engineer**  
Short Elliott Hendrickson, Inc.  
2000 South Colorado Boulevard  
Tower One, Suite 6000  
Denver, Colorado 80222  
720.540.6800

**Structural Engineer**  
Short Elliott Hendrickson, Inc.  
3535 Vadnais Center Drive  
St. Paul, MN 55110  
651.490.2000

**Mechanical Engineer**  
Short Elliott Hendrickson, Inc.  
3535 Vadnais Center Drive  
St. Paul, MN 55110  
651.490.2000

**Electrical Engineer**  
Short Elliott Hendrickson, Inc.  
3535 Vadnais Center Drive  
St. Paul, MN 55110  
651.490.2000

# NEW HORIZON ACADEMY - DOUGLAS 234 FILING, NO. 6

PARKER, CO

This drawing is an instrument of service and shall remain the property of Short Elliott Hendrickson, Inc. (SEH). This drawing and the concepts and ideas contained herein shall not be used, reproduced, revised, or retained without the express written approval of SEH.

Submittal or distribution of this drawing for other purposes in connection with the project is not to be construed as publication in derogation of any of the rights of SEH.

SEH Project: NHOAC 156217  
Checked By: DRH  
Drawn By: AMP

Project Status	Issue Date
TOWN REVIEW	8/26/2020
TOWN REVIEW	1/22/2021
TOWN REVIEW	3/22/2021
TOWN REVIEW	6/4/2021

Rev. #	Description	Date
1	TOWN COMMENTS	1/22/21
2	TOWN COMMENTS	3/22/21
3	TOWN COMMENTS	6/4/21

GRADING PLAN




# C2.0

### GENERAL GRADING NOTES

- EROSION CONTROL MEASURES MUST BE IN PLACE PRIOR TO COMMENCING ANY LAND DISTURBING ACTIVITIES.
- MEET EXISTING GRADE AT PROPERTY LIMITS UNLESS NOTED OTHERWISE.
- GRADING TO STOP AT PROPERTY LINE, NOT THE SIDEWALK UNLESS PRIOR APPROVAL HAS BEEN OBTAINED FROM THE TOWN OF PARKER FOR WORK WITHIN THE RIGHT-OF-WAY.
- THE CONTRACTOR SHALL CALL 811 PRIOR TO ANY WORK TO LOCATE UTILITIES AND SHALL CONTACT THE OWNER SHOULD UTILITIES APPEAR TO BE IN CONFLICT WITH THE PROPOSED IMPROVEMENT.
- EXISTING TOPOGRAPHY SHOWN REPRESENTS SITE CONDITIONS AS PROPOSED BY RICK ENGINEERING COMPANY AS OF AUGUST 2020. CONTRACTOR SHALL FIELD CHECK EXISTING ELEVATIONS AND CONDITIONS PRIOR TO CONSTRUCTION AND NOTIFY THE ENGINEER OF ANY DISCREPANCIES PRIOR TO STARTING CONSTRUCTION.
- GRADES SHOWN ARE FINISHED GRADES UNLESS OTHERWISE NOTED.
- CURB ELEVATIONS ARE AT BACK OF CURB UNLESS OTHERWISE NOTED.
- AT A MINIMUM, ALL EARTHWORK AND SITE PREPARATION SHALL BE IN ACCORDANCE WITH THE RECOMMENDATIONS PROVIDED IN THE GEOTECHNICAL ENGINEERING REPORT FOR PROJECT 167366 PREPARED BY ROCKY MOUNTAIN GROUP AND DATED DECEMBER 6, 2018.
- CONTRACTOR SHALL CONDUCT SAMPLING AND TESTING QUALITY CONTROL PER THE PLANS AND THE REFERENCED GEOTECHNICAL ENGINEERING REPORT RECOMMENDATIONS.
- PRIOR TO BEGINNING ANY EXCAVATION OR FILL, STRIP EXISTING TOPSOIL AND STOCKPILE OUTSIDE OF THE CONSTRUCTION AREA. REASONABLE CARE SHALL BE TAKEN TO PREVENT CONTAMINATION OF THE TOPSOIL.
- DESIGNATION/LOCATIONS OF CATCH AND SPILL CURB AND GUTTER ARE SHOWN ON SHEETS C1.3.
- MATCH ALL DOORWAYS WITH A 5'X5' SIDEWALK WITH SLOPES LESS THAN 2% IN ANY DIRECTION. PROVIDE WARPING AS REQUIRED TO BLEND GRADES.
- SEE SHEETS C4.0 AND C4.1 FOR PROPOSED STORM ELEVATIONS FOR NEW AND EXISTING STRUCTURES.

### LEGEND

- - - 6075 -	EXISTING MAJOR CONTOUR
- - - 6075 -	EXISTING MINOR CONTOUR
- - - 6075 -	PROPOSED MAJOR CONTOUR
- - - 6075 -	PROPOSED MINOR CONTOUR
—	PROPERTY LINE
—	LOT LINES
- - -	UTILITY EASEMENT
- - -	PROPOSED UTILITY EASEMENT
- - -	PERMANENT EASEMENT
- - -	SETBACK LINE
— W —	WATER MAIN
— G —	GAS MAIN
— SAN —	SANITARY SEWER
— STM —	STORM SEWER

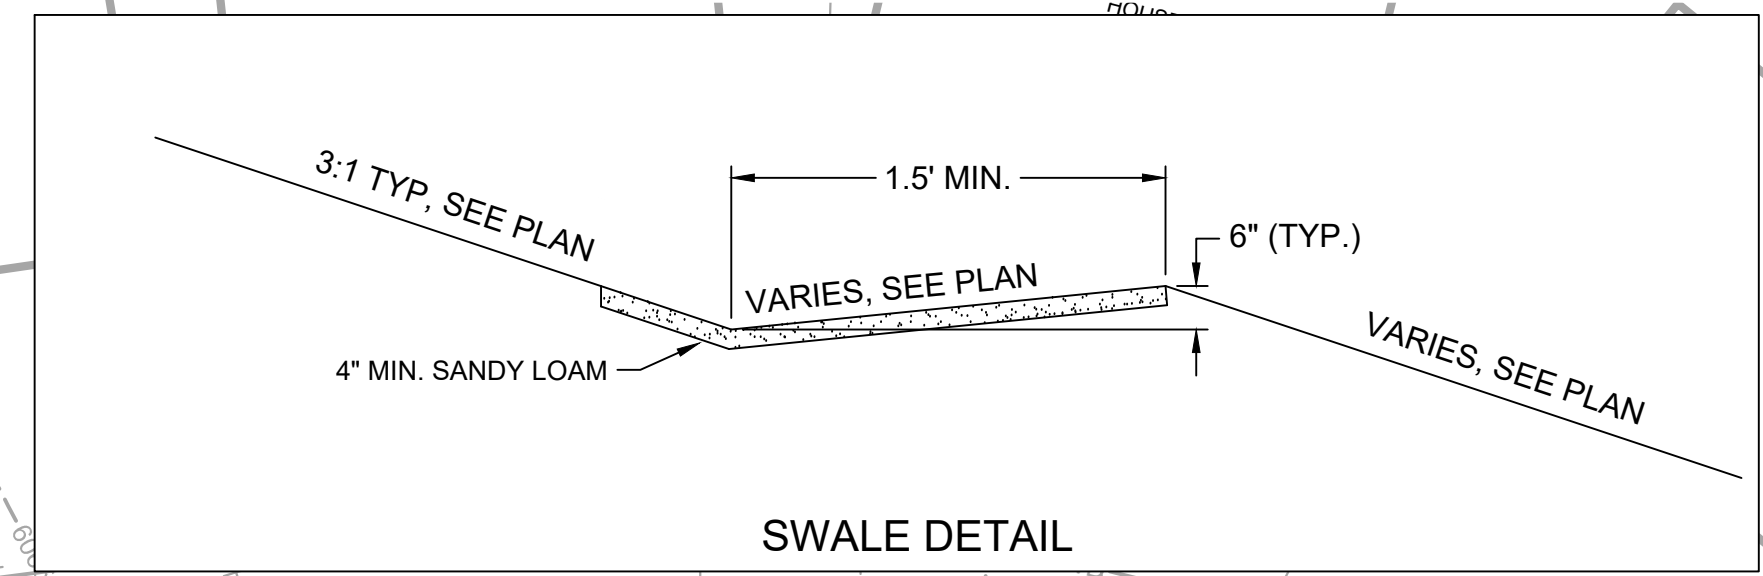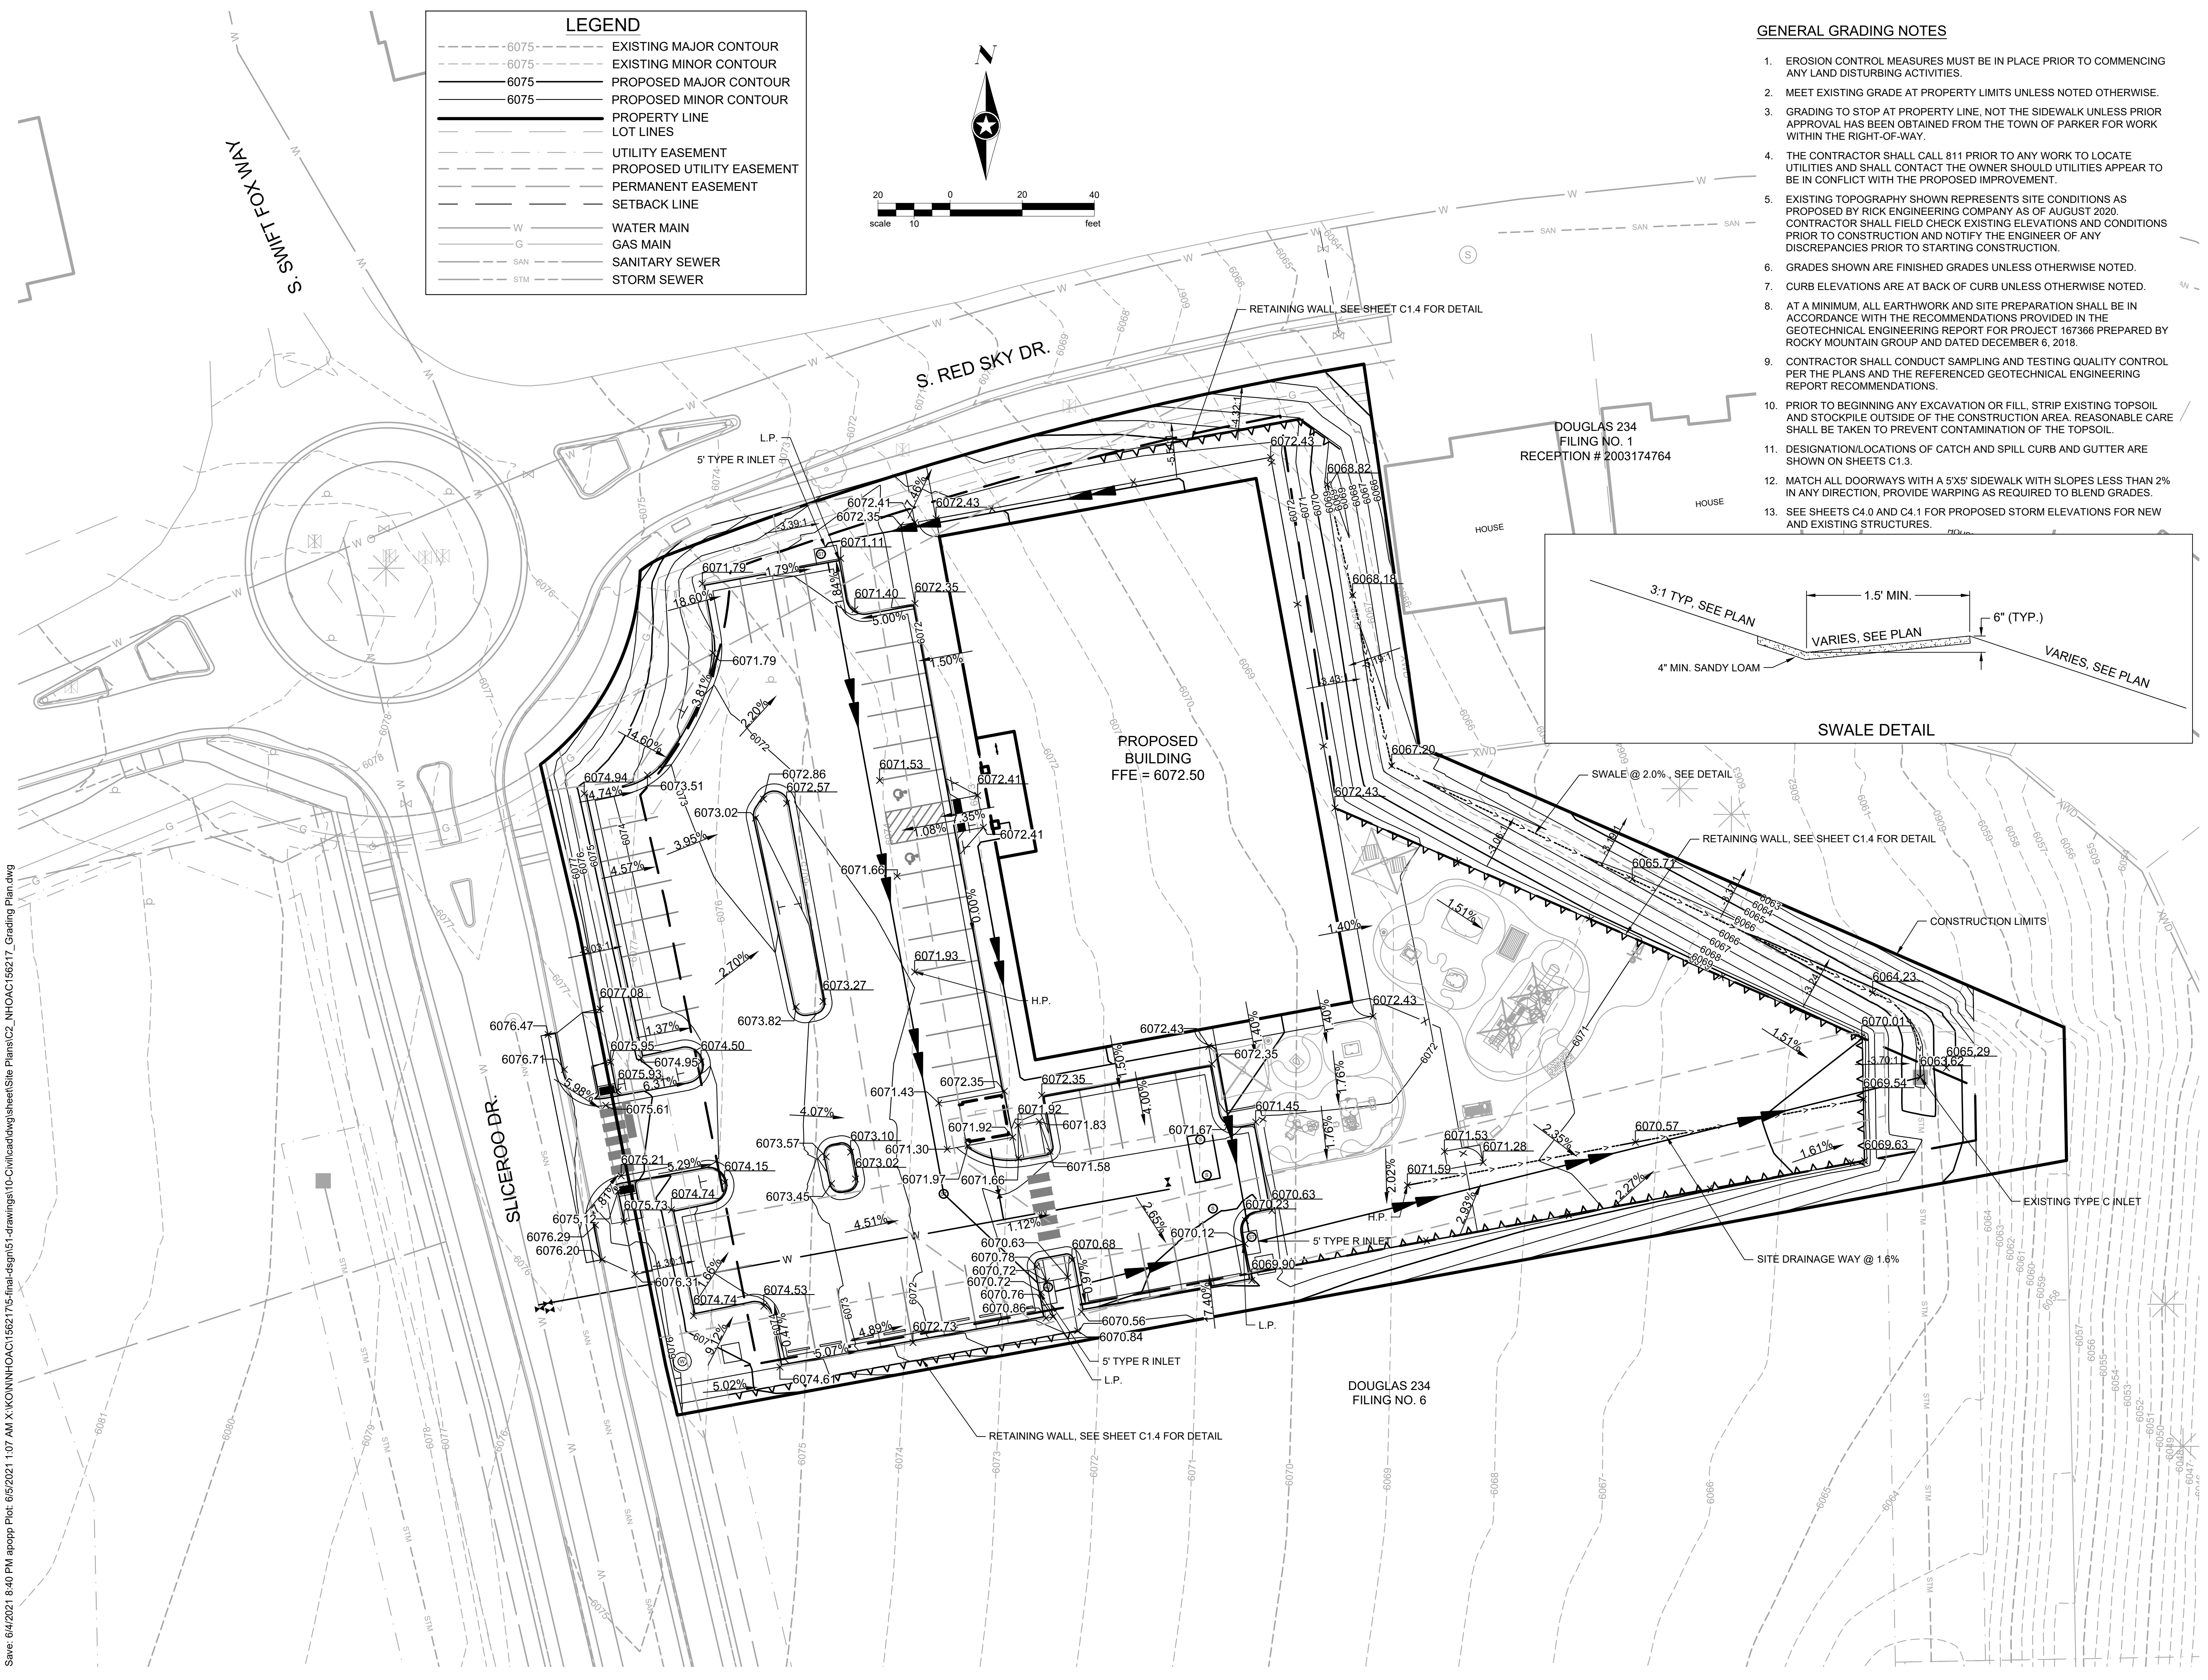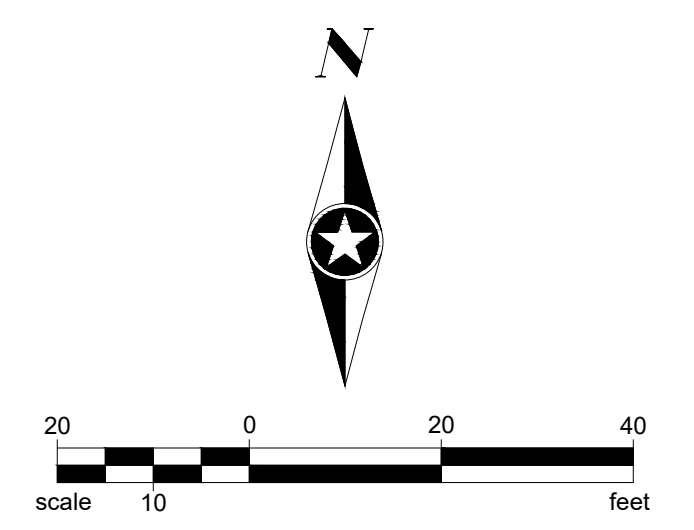

Save: 6/4/2021 8:40 PM apopp Plot: 6/5/2021 1:07 AM X:\KONNHOAC\156217\C-final\dsn\01-drawings\10-Civil\loadwg\sheet\Site Plans\C2\_NHOAC156217\_Grading Plan.dwg



Building a Better World for All of Us®

NOT FOR CONSTRUCTION

**Owner**  
 New Horizon Academy  
 3405 Annapolis Lane  
 N., Suite 100  
 Plymouth, MN 55447  
 763.557.1111

**Architect**  
 Short Elliott Hendrickson, Inc.  
 2000 South Colorado Boulevard  
 Tower One, Suite 6000  
 Denver, Colorado 80222  
 720.540.6800

**Landscape Architect**  
 Short Elliott Hendrickson, Inc.  
 10501 Red Circle Drive  
 Suite 300  
 Minnetonka, MN 55343  
 952.912.2600

**Civil Engineer**  
 Short Elliott Hendrickson, Inc.  
 2000 South Colorado Boulevard  
 Tower One, Suite 6000  
 Denver, Colorado 80222  
 720.540.6800

**Structural Engineer**  
 Short Elliott Hendrickson, Inc.  
 3535 Vadnais Center Drive  
 St. Paul, MN 55110  
 651.490.2000

**Mechanical Engineer**  
 Short Elliott Hendrickson, Inc.  
 3535 Vadnais Center Drive  
 St. Paul, MN 55110  
 651.490.2000

**Electrical Engineer**  
 Short Elliott Hendrickson, Inc.  
 3535 Vadnais Center Drive  
 St. Paul, MN 55110  
 651.490.2000

**NEW HORIZON ACADEMY -  
 DOUGLAS 234 FILING, NO. 6  
 PARKER, CO**

This drawing is an instrument of service and shall remain the property of Short Elliott Hendrickson, Inc. (SEH). This drawing and the concepts and ideas contained herein shall not be used, reproduced, revised, or retained without the express written approval of SEH.

Submission or distribution of this drawing to meet official or regulatory requirements or for other purposes in connection with the project is not to be construed as publication in derogation of any of the rights of SEH.

**COPYRIGHT © 2021**  
 Short Elliott Hendrickson, Inc.  
 All Rights Reserved

**SEH Project** NHOAC 156217  
**Checked By** DRH  
**Drawn By** AMP

Project Status	Issue Date
TOWN REVIEW	8/26/2020
TOWN REVIEW	1/22/2021
TOWN REVIEW	3/22/2021
TOWN REVIEW	6/4/2021



Rev. #	Description	Date
1	TOWN COMMENTS	1/22/21
2	TOWN COMMENTS	3/22/21
3	TOWN COMMENTS	6/4/21

SIGNAGE PLAN

C5.0

**LEGEND**

- PROPERTY LINE
- - - LOT LINES
- - - UTILITY EASEMENT
- - - PROPOSED UTILITY EASEMENT
- - - PERMANENT EASEMENT
- - - SETBACK LINE
- W — WATER MAIN
- G — GAS MAIN
- SAN — SANITARY SEWER
- STM — STORM SEWER

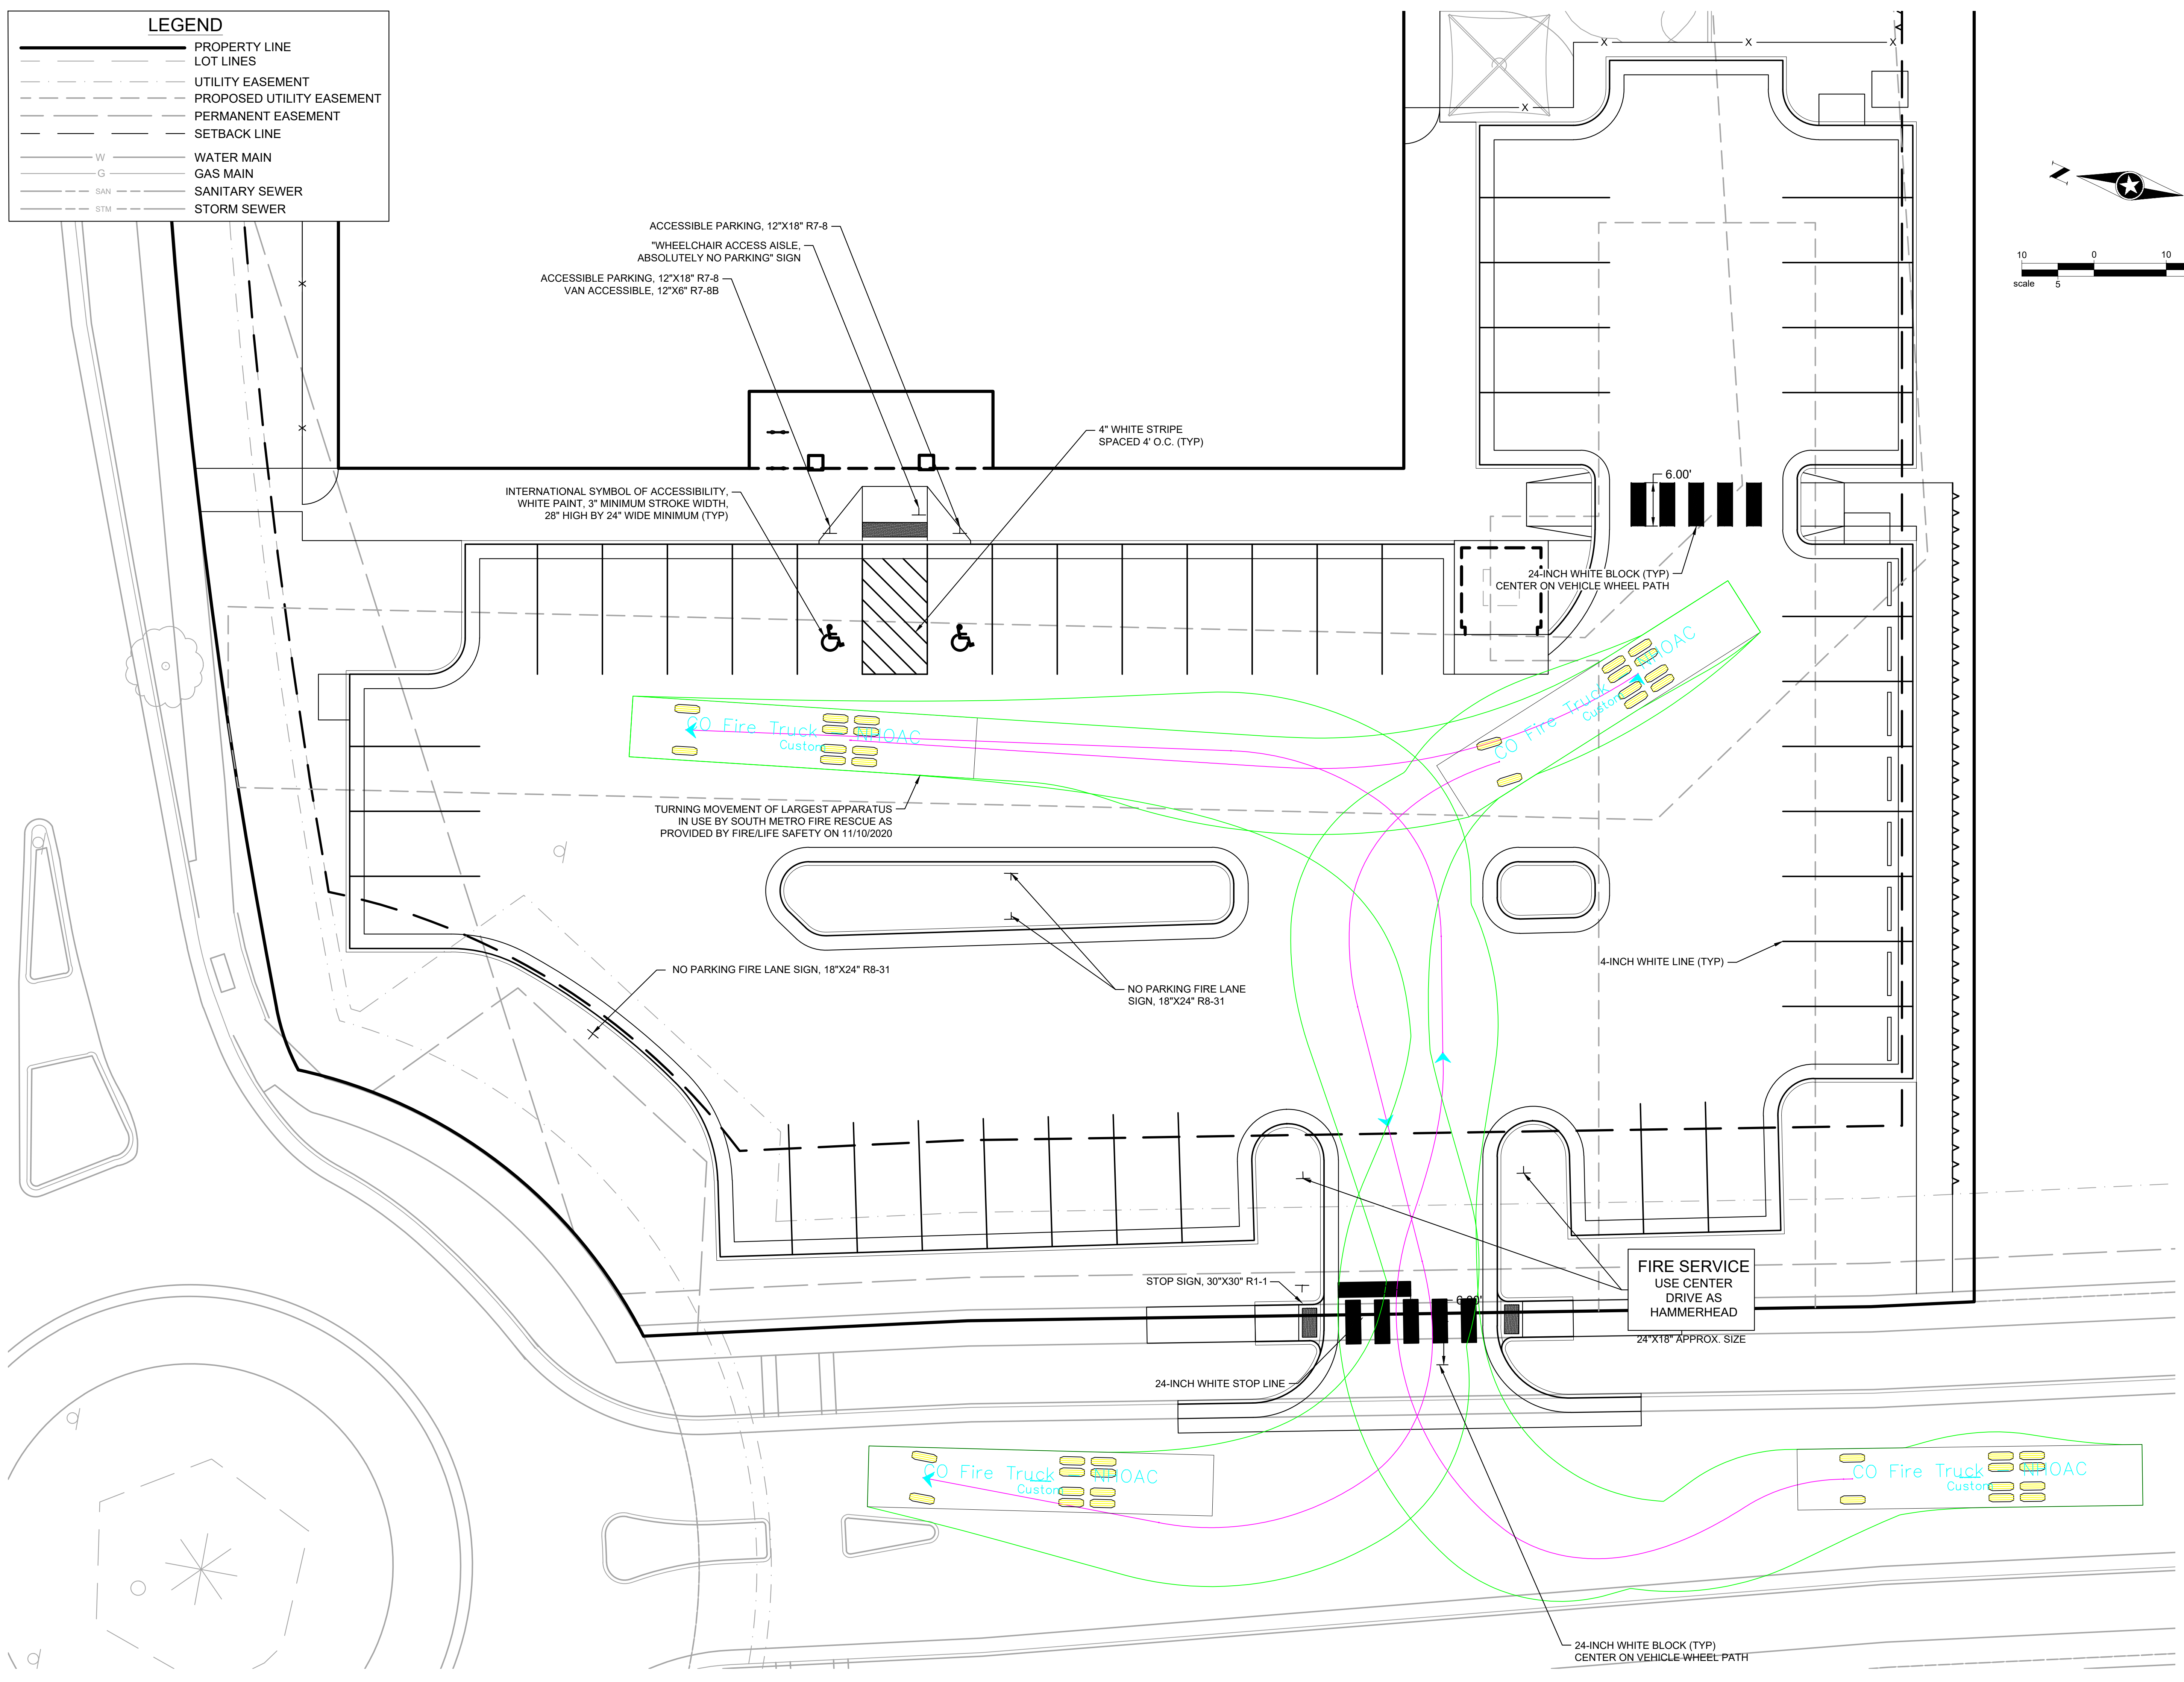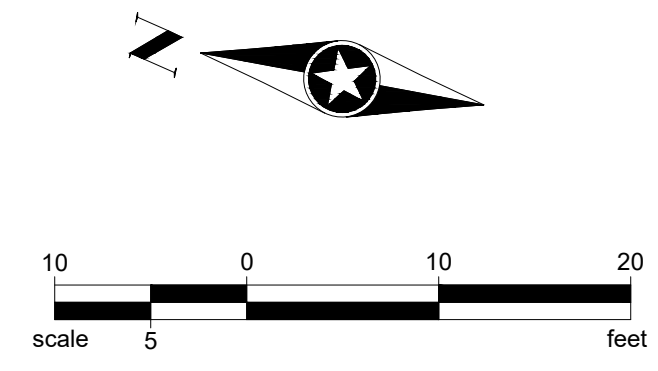

Save: 6/4/2021 4:50 PM apopp Plot: 6/5/2021 3:37 AM X:\KONNHOAC\156217\C-final\dsn\10-civil\load\dwg\sheet\Site Plans\C5\_NHOAC156217\_Signage Plan.dwg



**1 WEST ELEVATION**  
SCALE: 3/16" = 1'-0"  
0' 2' 6' 12' 21'-4"

**Owner**  
New Horizon Academy  
3405 Annapolis Lane N.  
Suite 100  
Plymouth, Minnesota 55447  
763.557.1111

**Architect**  
Short Elliott Hendrickson, Inc.  
2000 S. Colorado Blvd., Suite 6000  
Denver, Colorado 80222  
720.540.6800

**Landscape Architect**  
Short Elliott Hendrickson, Inc.  
3535 Vadnais Center Drive  
Suite 300  
Minnetonka, Minnesota 55343  
952.912.2600

**Civil Engineer**  
Short Elliott Hendrickson, Inc.  
2000 S. Colorado Blvd., Suite 6000  
Denver, Colorado 80222  
720.540.6800

**Structural Engineer**  
Short Elliott Hendrickson, Inc.  
2000 S. Colorado Blvd.  
Suite 6000  
Denver, CO 80222  
303.586.5830


**Mechanical Engineer**  
Short Elliott Hendrickson, Inc.  
3535 Vadnais Center Drive  
St. Paul, Minnesota 55110  
651.318.0362

**Electrical Engineer**  
Short Elliott Hendrickson, Inc.  
3535 Vadnais Center Drive  
St. Paul, Minnesota 55110  
651.490.2166




**2 NORTH ELEVATION**  
SCALE: 3/16" = 1'-0"  
0' 2' 6' 12' 21'-4"


- ELEVATION KEY NOTES (#)**
- STONE - SOUTHERN LEDGESTONE 'CHARDONNAY' BY CULTURED STONE
  - FIBER CEMENT SHAKE SIDING - HARDIESHINGLE - STRAIGHT EDGE PANEL 'COBBLESTONE' BY JAMES HARDIE
  - FIBER CEMENT HORIZONTAL SIDING - HARDIEPLANK - SMOOTH - 'COBBLESTONE' BY JAMES HARDIE
  - FIBER CEMENT BOARD AND BATTEN SIDING - HARDIEPANEL VERTICAL SIDING - SMOOTH - 'COBBLESTONE' WITH HARDIETRIM BOARD - SMOOTH BATTEN BOARD - 'COBBLESTONE' BY JAMES HARDIE
  - PREFINISHED METAL COPING - 'WHITE'
  - ALUMINIUM STOREFRONT FRAMING / GLAZING ASSEMBLY - INSULATED LOW-E GLASS WITH 'DARK BRONZE' ANODIZED ALUMINIUM FRAMES
  - ALUMINIUM DOOR / TRANSOM / GLAZING ASSEMBLY - INSULATED LOW-E GLASS WITH 'DARK BRONZE' ANODIZED ALUMINIUM FRAMES
  - HOLLOW METAL DOOR AND FRAME - PAINT TO MATCH 'DARK BRONZE'
  - ARCHITECTURAL PRECAST CONCRETE SILL
  - 14'-3" x 3'-7" EXTERIOR LED 'NEW HORIZON ACADEMY' AND 'SUN' SIGNAGE. SEE ELECTRICAL DRAWINGS FOR FURTHER INFORMATION.
  - EIFS CORNICE - PAINT 'WHITE'
  - PREFINISHED METAL SCUPPER AND 4"x6" DOWNSPOUT - 'DARK BRONZE'. CONNECT DOWNSPOUT TO UNDERGROUND STORM SEWER. SEE CIVIL DRAWINGS FOR FURTHER INFORMATION.
  - LED LIGHT FIXTURE. SEE ELECTRICAL DRAWINGS FOR FURTHER INFORMATION
  - 1x FIBER CEMENT TRIM - PAINT 'WHITE'
  - 'BLUE' FABRIC AWNING.
  - DASHED LINE DENOTES TOP OF ROOF BEYOND
  - EIFS DENTIL MOLDING - PAINT 'WHITE'
  - ARCHITECTURAL PRECAST CONCRETE COLUMN CAP
  - 8x8 WOOD COLUMN, STAINED. SEE STRUCTURAL FOR FURTHER INFORMATION
  - 4x12 WOOD BEAM, STAINED.
  - 12" FIBER CEMENT TRIM - PAINT "BLUE"
  - WALL MOUNTED CT CABINET - PAINT TO MATCH ADJACENT FINISH
  - ELECTRICAL METER - PAINT TO MATCH ADJACENT FINISH
  - 1'-0" HIGH x 2'-0" WIDE SCUPPER OPENING
  - WOODEN TRASH ENCLOSURE GATE AND POST ASSEMBLY
  - ROOFTOP SCREENING BEYOND - SEE ROOF PLAN AND 8/A 305
  - FIRE DEPARTMENT LOCK BOX. MODEL R3-RECESSED BY THE DAMA COMPANY. VERIFY LOCATION WITH LOCAL FIRE OFFICIAL

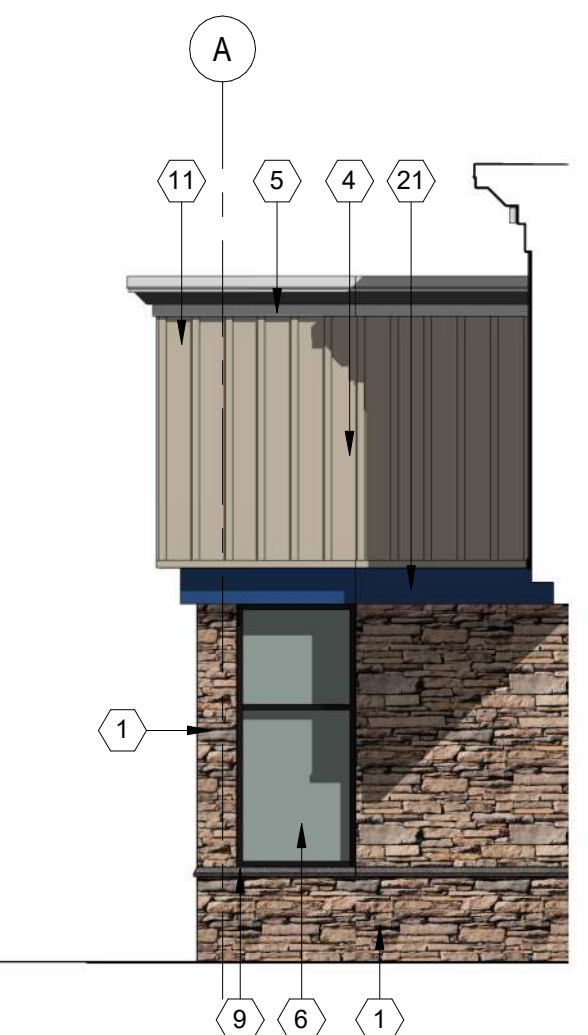


**3 NORTH ENTRY ELEVATION**  
3/16" = 1'-0"

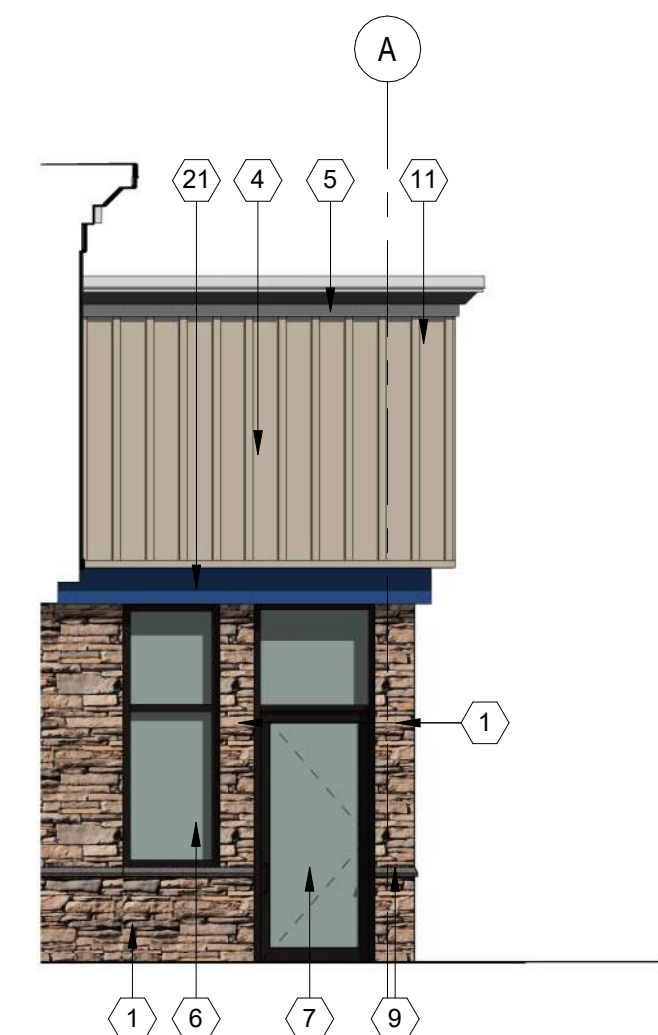

**4 SOUTH ENTRY ELEVATION**  
3/16" = 1'-0"

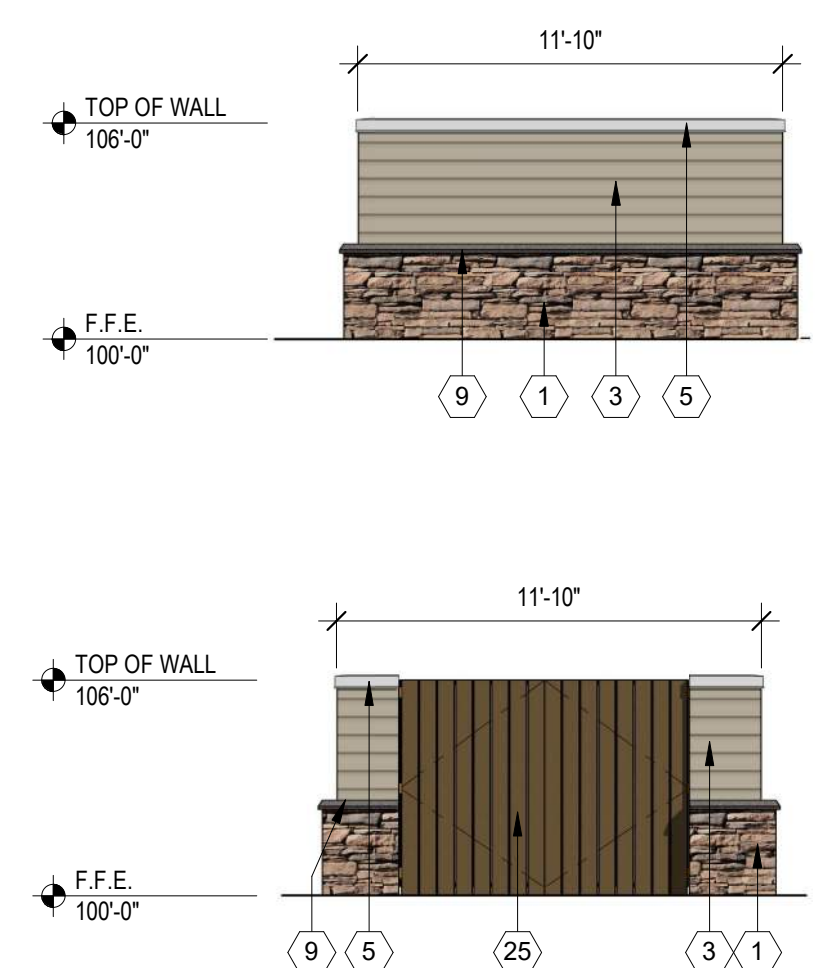

**5 TRASH ENCLOSURE**  
3/16" = 1'-0"

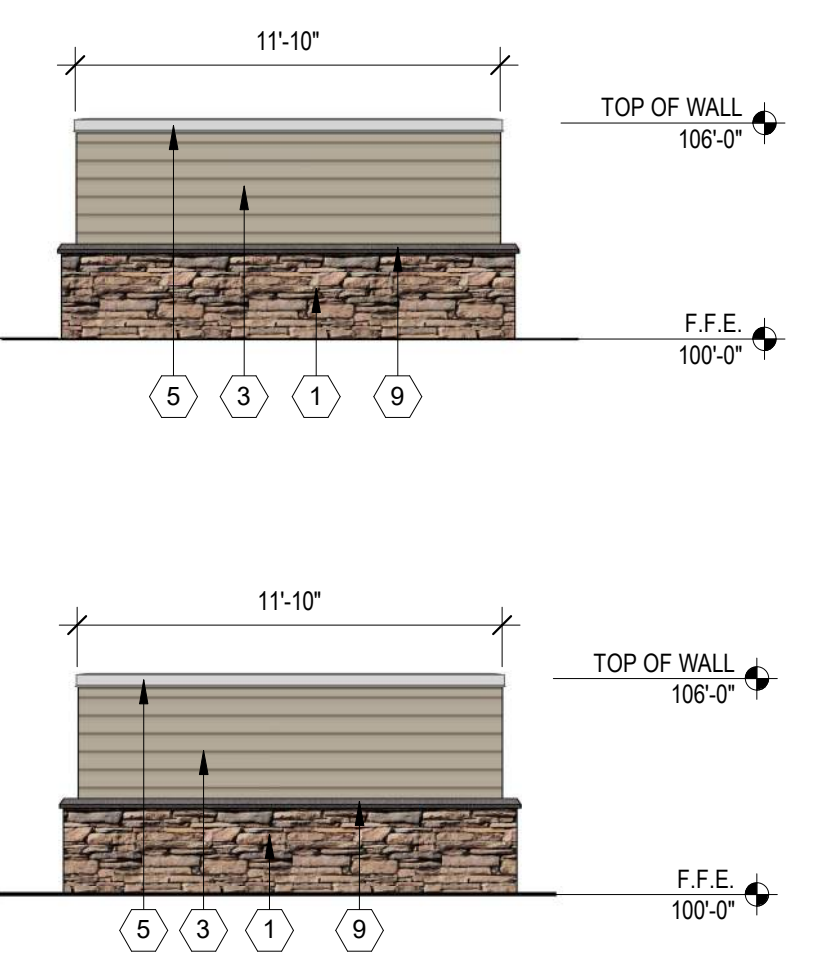

**6 FABRIC AWNING DETAIL**  
3/4" = 1'-0"

NEW HORIZON ACADEMY  
**CHAMBERS AND HESS  
CHILD CARE CENTER**  
PARKER, CO

This drawing is an instrument of service and shall remain the property of Short Elliott Hendrickson, Inc. (SEH). This drawing and the concepts and ideas contained herein shall not be used, reproduced, revised, or retained without the express written approval of SEH.

Submission or distribution of this drawing for the most official or regulatory requirements or for other purposes in connection with the project is not to be construed as publication or derogation of any of the rights of SEH.



COPYRIGHT © 2021  
Short Elliott Hendrickson, Inc.  
All Rights Reserved.

SEH Project	NHAC 156217	
Checked By	SB	
Drawn By	DRS	
Project Status	Issue Date	
Rev. #	Description	Date
1	City Comments	01/15/2021


PRELIMINARY EXTERIOR ELEVATIONS



1 EAST ELEVATION

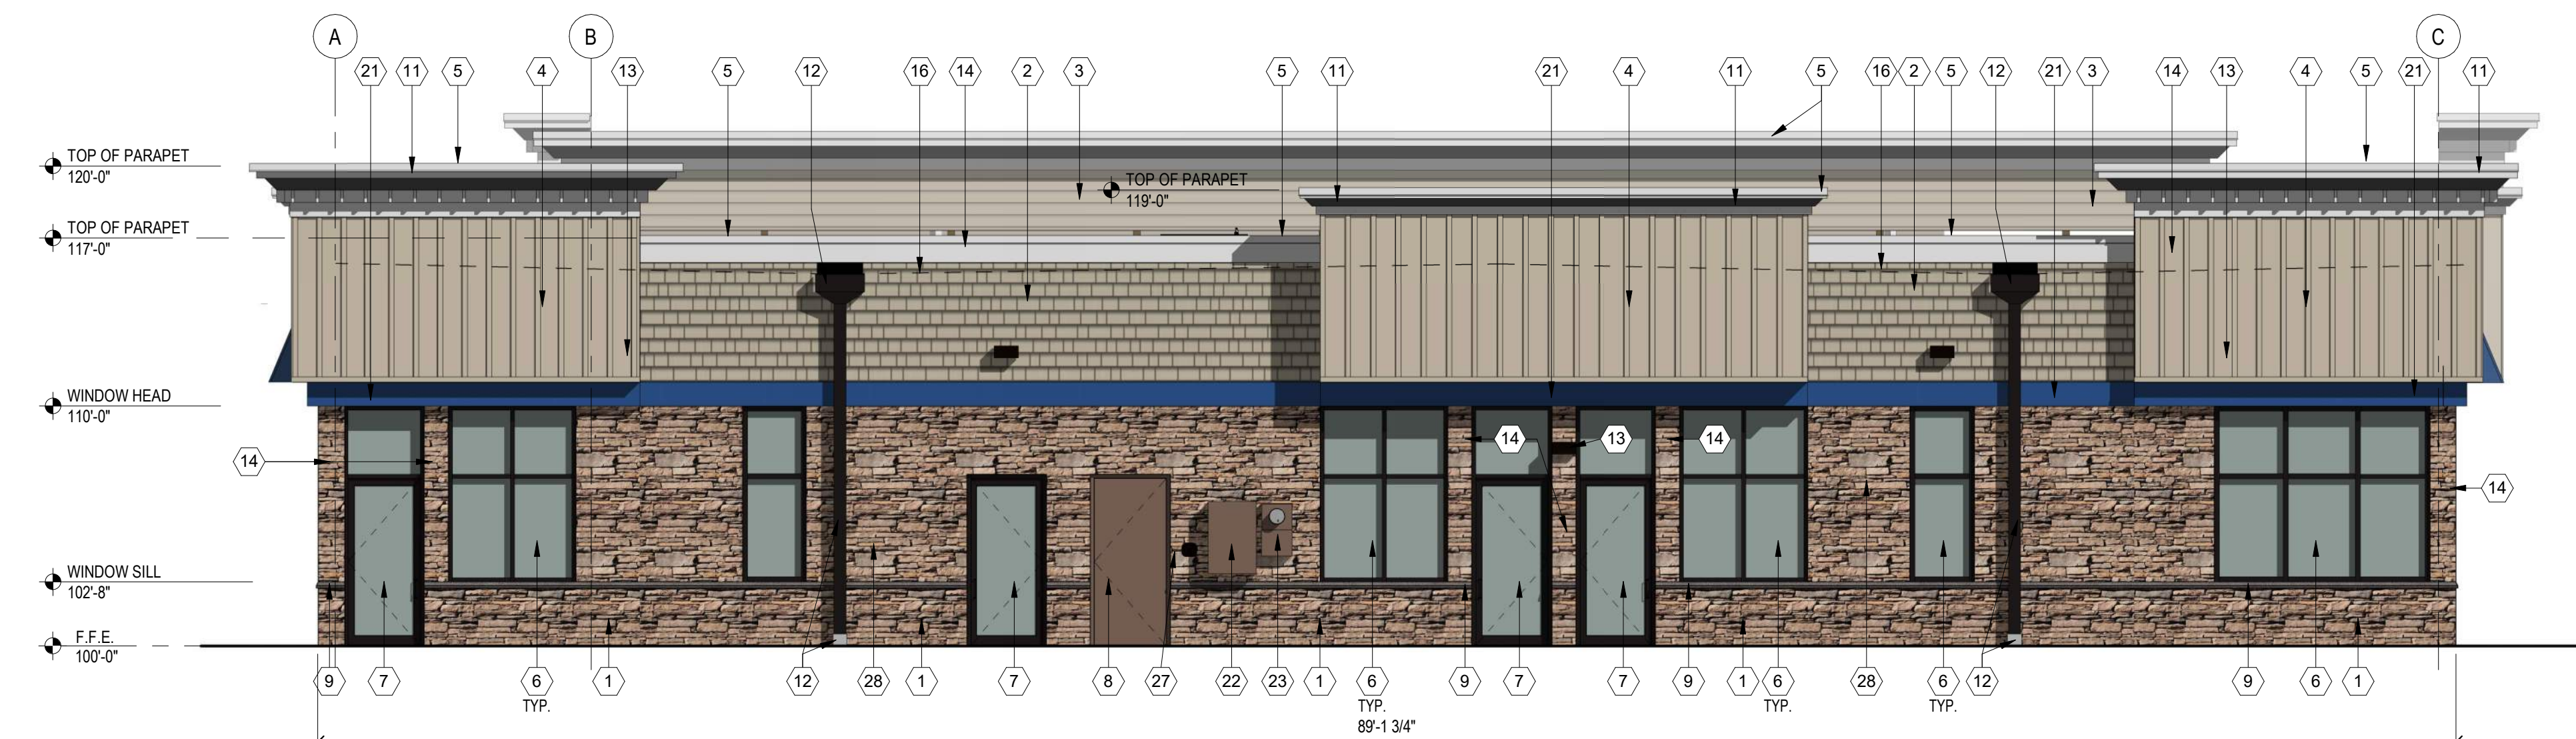 

2 SOUTH ELEVATION

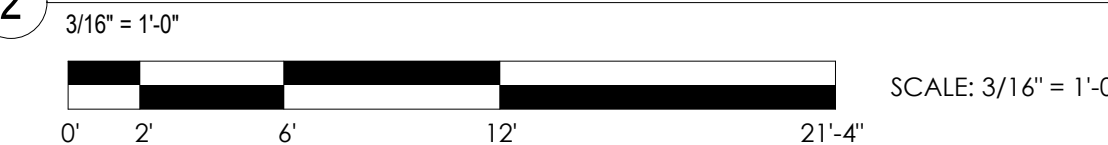

EXTERIOR FINISH SCHEDULE

MATERIAL	PRODUCT
STONE VENEER	SOUTHERN LEDGESTONE, 'CHARDONNAY', BY CULTURED STONE
FIBER CEMENT SHAKE SIDING	HARDIESHINGLE, STRAIGHT EDGE PANEL, 'COBBLESTONE', BY JAMES HARDIE
FIBER CEMENT HORIZONTAL SIDING	HARDIEPLANK, SMOOTH, 'COBBLESTONE', BY JAMES HARDIE
FIBER CEMENT BOARD AND BATTEN SIDING	HARDIEPANEL VERTICAL SIDING, SMOOTH, 'COBBLESTONE', WITH HARDIETRIM BOARD, SMOOTH BATTEN BOARD, 'COBBLESTONE' BY JAMES HARDIE
COMPOSITE WOOD TRIM	PAINT 'BLUE'
COMPOSITE WOOD TRIM	PAINT TO MATCH 'ARTIC WHITE' BY JAMES HARDIE
ARCHITECTURAL PRECAST CONCRETE	INDIANA LNESTONE
ALUMINUM STOREFRONT FRAMING	'DARK BRONZE' ANODIZED
FABRIC AWNING	'BLUE' BY SUNBRELLA

FACADE TRANSPARENCY SCHEDULE

FACADE	TOTAL S.F. OF FACADE	TRANSPARENCY REQUIRED	TRANSPARENCY PROVIDED
NORTH ELEVATION (BUILDING FRONT LESS THAN 100' IN LENGTH)	704 S.F.	40% (282 S.F.)	60% (423 S.F.)
SOUTH ELEVATION (BUILDING REAR LESS THAN 100' IN LENGTH)	712 S.F.	25% (178 S.F.)	44% (311 S.F.)
EAST ELEVATION (BUILDING SIDE MORE THAN 100' IN LENGTH)	1,178 S.F.	25% (295 S.F.)	50% (587 S.F.)
WEST ELEVATION (BUILDING FRONT MORE THAN 100' IN LENGTH)	1,179 S.F.	30% (354 S.F.)	58% (689 S.F.)

ELEVATION KEY NOTES (#)

- STONE - SOUTHERN LEDGESTONE 'CHARDONNAY' BY CULTURED STONE
- FIBER CEMENT SHAKE SIDING - HARDIESHINGLE - STRAIGHT EDGE PANEL 'COBBLESTONE' BY JAMES HARDIE
- FIBER CEMENT HORIZONTAL SIDING - HARDIEPLANK - SMOOTH - 'COBBLESTONE' BY JAMES HARDIE
- FIBER CEMENT BOARD AND BATTEN SIDING - HARDIEPANEL VERTICAL SIDING - SMOOTH - 'COBBLESTONE' WITH HARDIETRIM BOARD - SMOOTH BATTEN BOARD - 'COBBLESTONE' BY JAMES HARDIE
- PREFINISHED METAL COPING - 'WHITE'
- ALUMINUM STOREFRONT FRAMING / GLAZING ASSEMBLY - INSULATED LOW-E GLASS WITH 'DARK BRONZE' ANODIZED ALUMINUM FRAMES
- ALUMINUM DOOR / TRANSOM / GLAZING ASSEMBLY - INSULATED LOW-E GLASS WITH 'DARK BRONZE' ANODIZED ALUMINUM FRAMES
- HOLLOW METAL DOOR AND FRAME - PAINT TO MATCH 'DARK BRONZE'
- ARCHITECTURAL PRECAST CONCRETE SILL
- 14'-3" x 3'-7" EXTERIOR LED 'NEW HORIZON ACADEMY' AND 'SUN' SIGNAGE. SEE ELECTRICAL DRAWINGS FOR FURTHER INFORMATION.
- EIFS CORNICE - PAINT 'WHITE'
- PREFINISHED METAL SCUPPER AND 4"x6" DOWNSPOUT - 'DARK BRONZE'. CONNECT DOWNSPOUT TO UNDERGROUND STORM SEWER. SEE CIVIL DRAWINGS FOR FURTHER INFORMATION.
- LED LIGHT FIXTURE. SEE ELECTRICAL DRAWINGS FOR FURTHER INFORMATION
- 1x FIBER CEMENT TRIM - PAINT 'WHITE'
- 'BLUE' FABRIC AWNING.
- DASHED LINE DENOTES TOP OF ROOF BEYOND
- EIFS DENTIL MOLDING - PAINT 'WHITE'
- ARCHITECTURAL PRECAST CONCRETE COLUMN CAP
- 8x8 WOOD COLUMN, STAINED. SEE STRUCTURAL FOR FURTHER INFORMATION
- 4x12 WOOD BEAM, STAINED.
- 12" FIBER CEMENT TRIM - PAINT 'BLUE'
- WALL MOUNTED CT CABINET - PAINT TO MATCH ADJACENT FINISH
- ELECTRICAL METER - PAINT TO MATCH ADJACENT FINISH
- 1'-0" HIGH x 2'-0" WIDE SCUPPER OPENING
- WOODEN TRASH ENCLOSURE GATE AND POST ASSEMBLY
- ROOFTOP SCREENING BEYOND - SEE ROOF PLAN AND 8/A 305
- FIRE DEPARTMENT LOCK BOX - MODEL R3-RECESSED BY THE DAMA COMPANY. VERIFY LOCATION WITH LOCAL FIRE OFFICIAL

Owner  
New Horizon Academy  
3405 Annapolis Lane N.  
Suite 100  
Plymouth, Minnesota 55447  
763.557.1111

Architect  
Short Elliott Hendrickson, Inc.  
2000 S. Colorado Blvd., Suite 6000  
Denver, Colorado 80222  
720.540.6800

Landscape Architect  
Short Elliott Hendrickson, Inc.  
3535 Vadnais Center Drive  
Suite 300  
Minnetonka, Minnesota 55343  
952.912.2600

Civil Engineer  
Short Elliott Hendrickson, Inc.  
2000 S. Colorado Blvd., Suite 6000  
Denver, Colorado 80222  
720.540.6800

Structural Engineer  
Short Elliott Hendrickson, Inc.  
2000 S. Colorado Blvd.  
Suite 6000  
Denver, CO 80222  
303.586.5830

Mechanical Engineer  
Short Elliott Hendrickson, Inc.  
3535 Vadnais Center Drive  
St. Paul, Minnesota 55110  
651.318.0362

Electrical Engineer  
Short Elliott Hendrickson, Inc.  
3535 Vadnais Center Drive  
St. Paul, Minnesota 55110  
651.490.2166

NEW HORIZON ACADEMY  
**CHAMBERS AND HESS**  
**CHILD CARE CENTER**  
 PARKER, CO

This drawing is an instrument of service and shall remain the property of Short Elliott Hendrickson, Inc. (SEH). This drawing and the concepts and ideas contained herein shall not be used, reproduced, revised, or retained without the express written approval of SEH.

Submission or distribution of this drawing for use in connection with the project is not to be construed as publication or derogation of any of the rights of SEH.

SEH Project: NHAC 156217  
Checked By: SB  
Drawn By: DRS

Project Status: Issue Date: 01/15/2021

Rev. #	Description	Date
1	City Comments	01/15/2021

PRELIMINARY EXTERIOR ELEVATIONS



1 WEST ELEVATION  
3/16" = 1'-0"

**Owner**  
New Horizon Academy  
3405 Annapolis Lane N.  
Suite 100  
Plymouth, Minnesota 55447  
763.557.1111

**Architect**  
Short Elliott Hendrickson, Inc.  
2000 S. Colorado Blvd., Suite 6000  
Denver, Colorado 80222  
720.540.6800

**Landscape Architect**  
Short Elliott Hendrickson, Inc.  
3535 Vadnais Center Drive  
Suite 300  
Minnetonka, Minnesota 55343  
952.912.2600

**Civil Engineer**  
Short Elliott Hendrickson, Inc.  
2000 S. Colorado Blvd., Suite 6000  
Denver, Colorado 80222  
720.540.6800

**Structural Engineer**  
Short Elliott Hendrickson, Inc.  
2000 S. Colorado Blvd.  
Suite 6000  
Denver, CO 80222  
303.586.5830

**Mechanical Engineer**  
Short Elliott Hendrickson, Inc.  
3535 Vadnais Center Drive  
St. Paul, Minnesota 55110  
651.318.0362


**Electrical Engineer**  
Short Elliott Hendrickson, Inc.  
3535 Vadnais Center Drive  
St. Paul, Minnesota 55110  
651.490.2166



2 NORTH ELEVATION  
3/16" = 1'-0"



3 EAST ELEVATION  
3/16" = 1'-0"

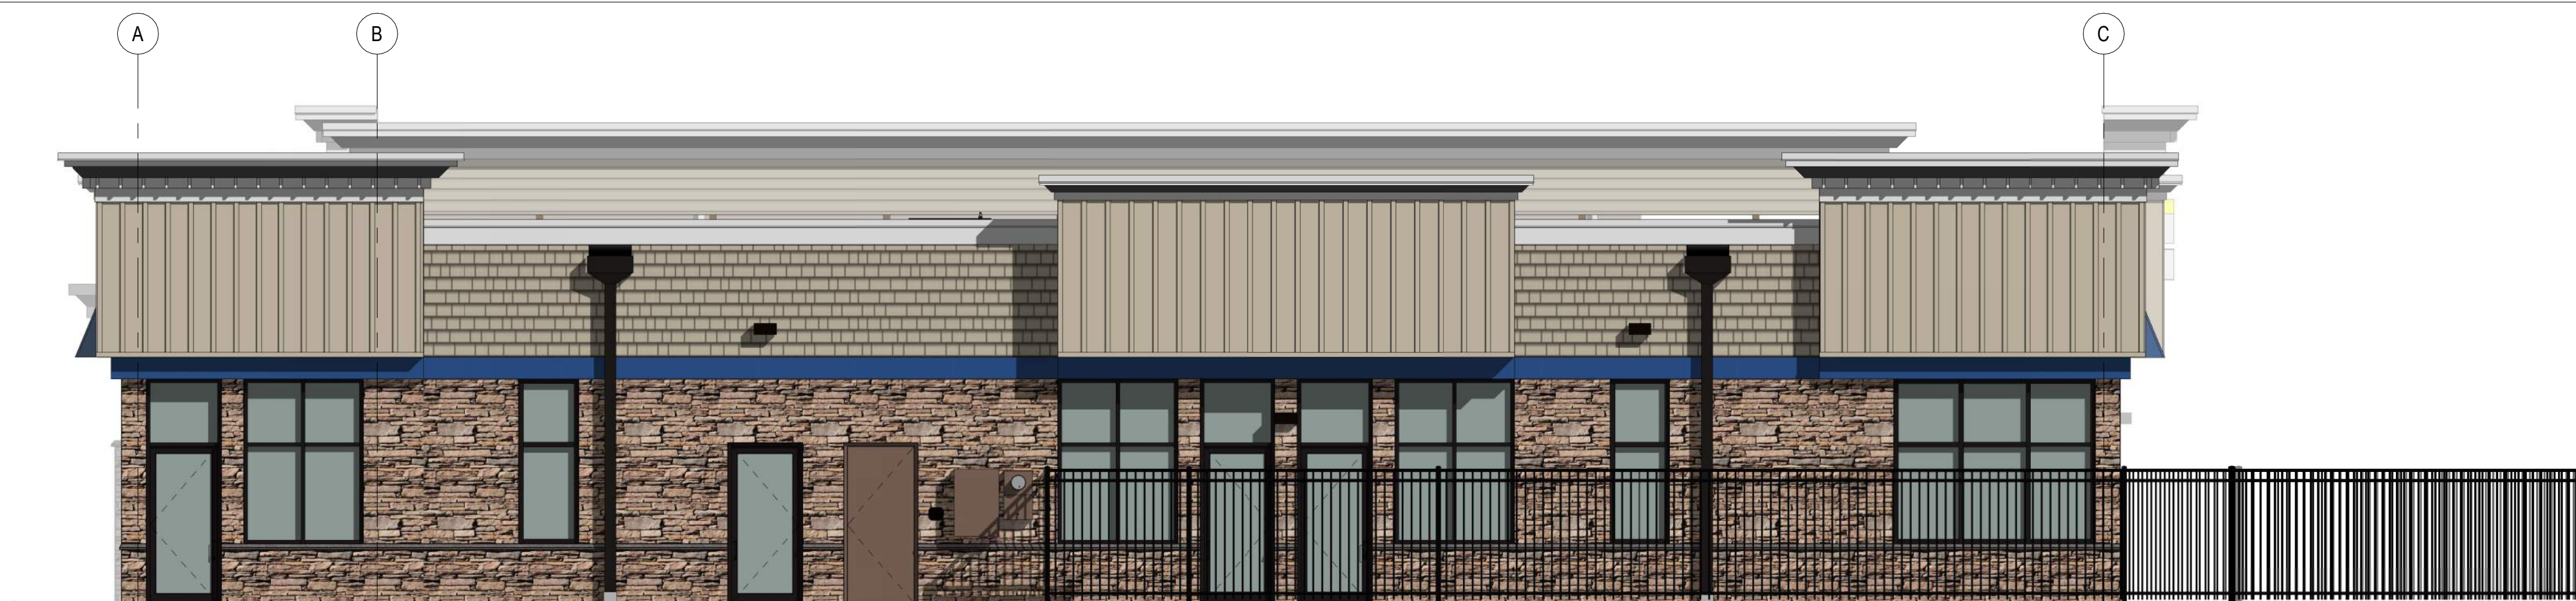

4 SOUTH ELEVATION  
3/16" = 1'-0"

NEW HORIZON ACADEMY  
**CHAMBERS AND HESS  
CHILD CARE CENTER**  
PARKER, CO

This drawing is an instrument of service and shall remain the property of Short Elliott Hendrickson, Inc. (SEH). This drawing and the concepts and ideas contained herein shall not be used, reproduced, revised, or retained without the express written approval of SEH.

Submission or distribution of this drawing for use for other purposes in connection with the project is not to be construed as publication or derogation of any of the rights of SEH.

SEH Project: NHOC 156217  
Checked By: SB  
Drawn By: DRS

Project Status: Issue Date: \_\_\_\_\_

Revision Issue		
Rev. #	Description	Date

PRELIMINARY ELEVATIONS



1 NORTHWEST PERSPECTIVE



2 NORTHEAST PERSPECTIVE

**Owner**  
New Horizon Academy  
3405 Annapolis Lane N.  
Suite 100  
Plymouth, Minnesota 55447  
763.567.1111

**Architect**  
Short Elliott Hendrickson, Inc.  
2000 S. Colorado Blvd., Suite 6000  
Denver, Colorado 80222  
720.540.6800

**Landscape Architect**  
Short Elliott Hendrickson, Inc.  
3535 Vadnais Center Drive  
Suite 300  
Minnetonka, Minnesota 55343  
952.912.2600

**Civil Engineer**  
Short Elliott Hendrickson, Inc.  
2000 S. Colorado Blvd., Suite 6000  
Denver, Colorado 80222  
720.540.6800

**Structural Engineer**  
Short Elliott Hendrickson, Inc.  
2000 S. Colorado Blvd.  
Suite 6000  
Denver, CO 80222  
303.586.5830

**Mechanical Engineer**  
Short Elliott Hendrickson, Inc.  
3535 Vadnais Center Drive  
St. Paul, Minnesota 55110  
651.318.0362

**Electrical Engineer**  
Short Elliott Hendrickson, Inc.  
3535 Vadnais Center Drive  
St. Paul, Minnesota 55110  
651.490.2166

NEW HORIZON ACADEMY  
**CHAMBERS AND HESS  
CHILD CARE CENTER**  
PARKER, CO

This drawing is an instrument of service and shall remain the property of Short Elliott Hendrickson, Inc. (SEH). This drawing and the concepts and ideas contained herein shall not be used, reproduced, revised, or retained without the express written approval of SEH.

Submission or distribution of this drawing to meet official or regulatory requirements or for other purposes in connection with the project is not to be construed as publication in derogation of any of the rights of SEH.

**COPYRIGHT © 2021**  
Short Elliott Hendrickson, Inc.  
All Rights Reserved.

SEH Project: NHOC 156217  
Checked By: SB  
Drawn By: DRS

Project Status: Issue Date: \_\_\_\_\_

Revision Issue		
Rev. #	Description	Date

PERSPECTIVES



1 SOUTHWEST PERSPECTIVE



2 SOUTHEAST PERSPECTIVE

**Owner**  
New Horizon Academy  
3405 Annapolis Lane N.  
Suite 100  
Plymouth, Minnesota 55447  
763.567.1111

**Architect**  
Short Elliott Hendrickson, Inc.  
2000 S. Colorado Blvd., Suite 6000  
Denver, Colorado 80222  
720.540.6800

**Landscape Architect**  
Short Elliott Hendrickson, Inc.  
3535 Vadnais Center Drive  
Suite 300  
Minnetonka, Minnesota 55343  
952.912.2600

**Civil Engineer**  
Short Elliott Hendrickson, Inc.  
2000 S. Colorado Blvd., Suite 6000  
Denver, Colorado 80222  
720.540.6800

**Structural Engineer**  
Short Elliott Hendrickson, Inc.  
2000 S. Colorado Blvd.  
Suite 6000  
Denver, CO 80222  
303.586.5830

**Mechanical Engineer**  
Short Elliott Hendrickson, Inc.  
3535 Vadnais Center Drive  
St. Paul, Minnesota 55110  
651.318.0362

**Electrical Engineer**  
Short Elliott Hendrickson, Inc.  
3535 Vadnais Center Drive  
St. Paul, Minnesota 55110  
651.490.2166

NEW HORIZON ACADEMY  
**CHAMBERS AND HESS  
CHILD CARE CENTER**  
PARKER, CO

This drawing is an instrument of service and shall remain the property of Short Elliott Hendrickson, Inc. (SEH). This drawing and the concepts and ideas contained herein shall not be used, reproduced, revised, or retained without the express written approval of SEH.

Submission or distribution of this drawing to meet official or regulatory requirements or for other purposes in connection with the project to not be construed as publication in derogation of any of the rights of SEH.


**COPYRIGHT © 2021**  
Short Elliott Hendrickson, Inc.  
All Rights Reserved.

SEH Project: NHAC 156217  
Checked By: SB  
Drawn By: DRS

Project Status: \_\_\_\_\_ Issue Date: \_\_\_\_\_

Revision Issue		
Rev. #	Description	Date

PERSPECTIVES

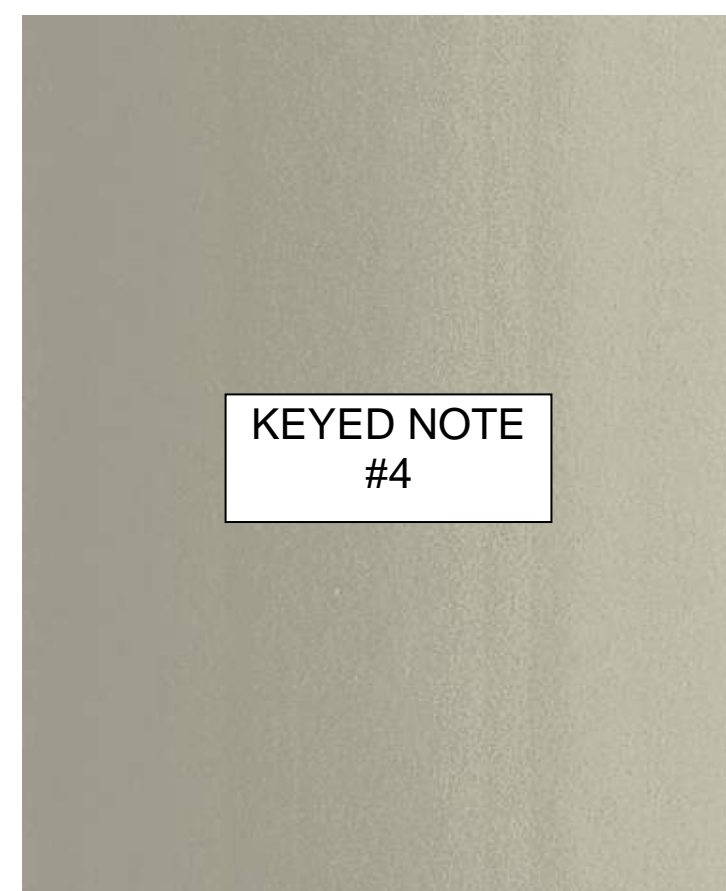

KEYED NOTE  
#4

FIBER CEMENT BOARD AND BATTEN SIDING -  
HARDIEPANEL VERTICAL SIDING - SMOOTH -  
'COBBLESTONE' WITH HARDIETRIM BOARD -  
SMOOTH BATTEN BOARD - 'COBBLESTONE' BY  
JAMES HARDIE



KEYED NOTE  
#2

FIBER CEMENT SHAKE SIDING -  
HARDIESHINGLE - STRAIGHT EDGE PANEL  
'COBBLESTONE' BY JAMES HARDIE




KEYED NOTE  
#3

FIBER CEMENT HORIZONTAL SIDING -  
HARDIEPLANK - SMOOTH - 'COBBLESTONE'  
BY JAMES HARDIE




KEYED NOTE  
#14

COMPOSITE WOOD TRIM - PAINTED TO  
MATCH 'ARCTIC WHITE' BY JAMES HARDIE

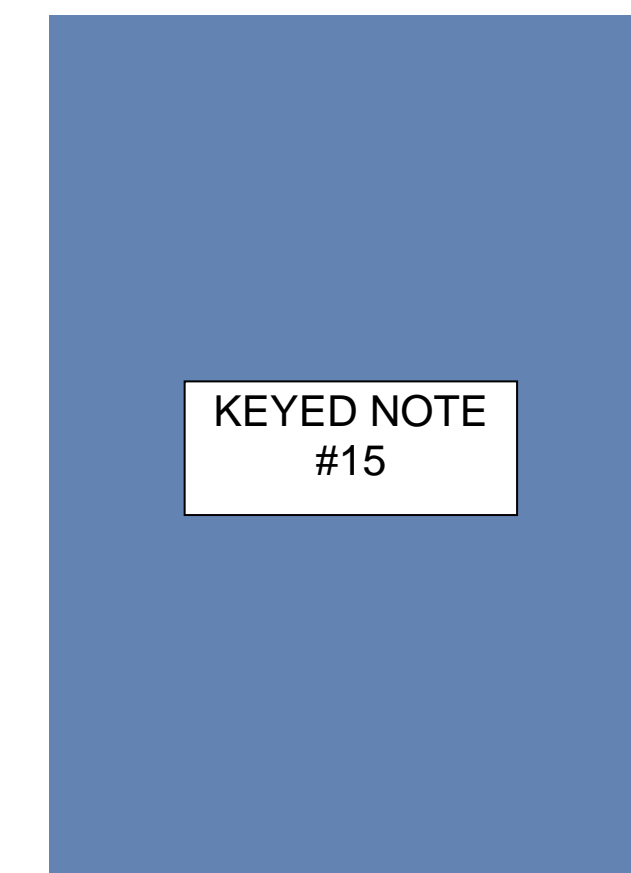

KEYED NOTE  
#15

'BLUE' FABRIC AWNING

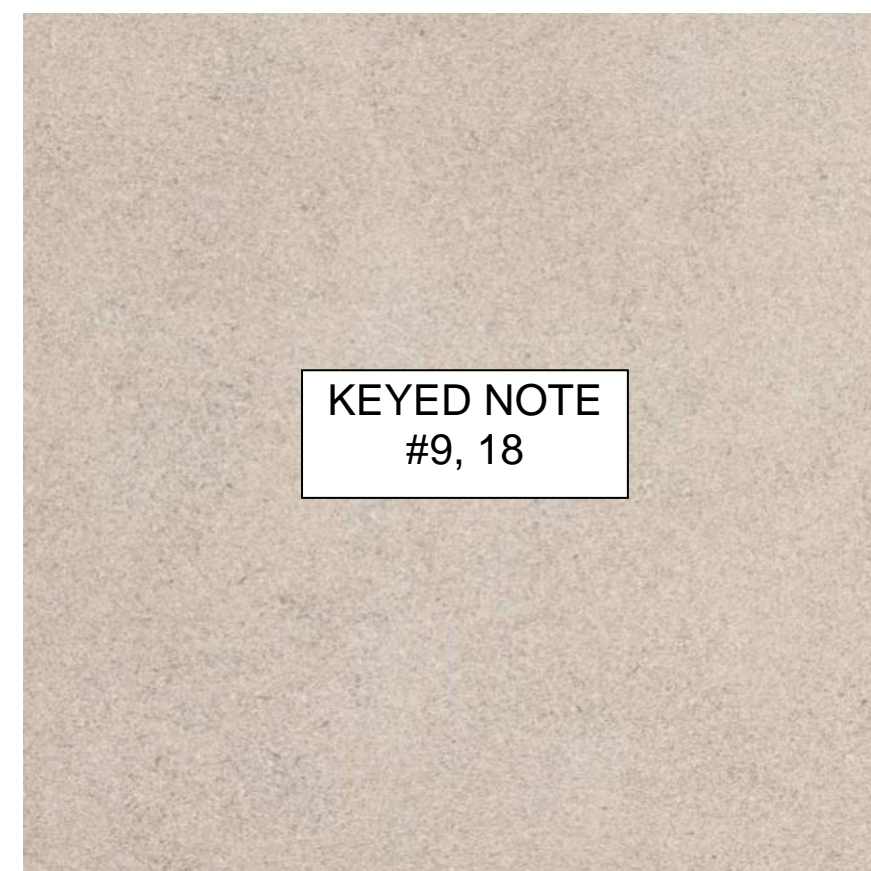

KEYED NOTE  
#9, 18

ARCHITECTURAL PRECAST CONCRETE -  
INDIANA LIMESTONE




KEYED NOTE  
#1

STONE VENEER - SOUTHER LEDGESTONE  
'CHARDONNAY' BY CULTURED STONE



KEYED NOTES  
#6, 7, 8, 12

ALUMINUM STOREFRONT FRAMING -  
'DARK BRONZE' ANODIZED

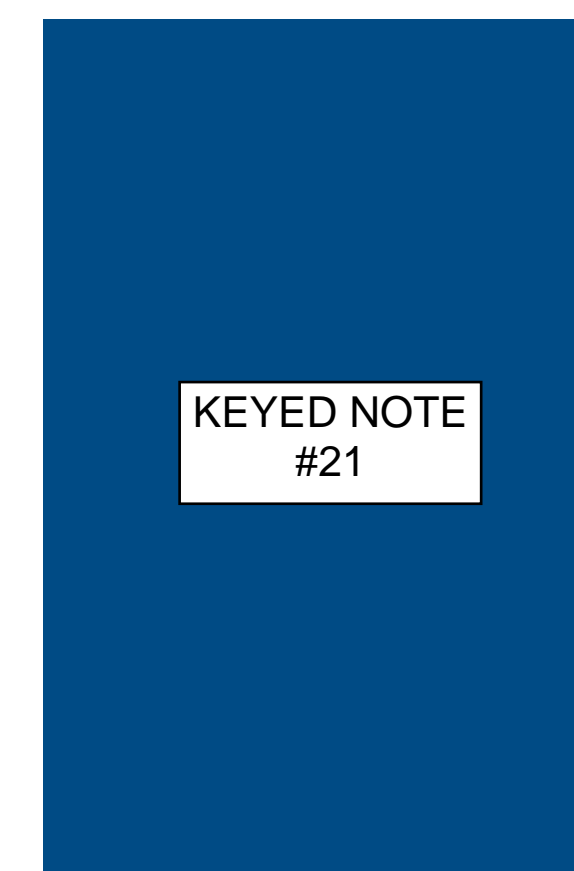

KEYED NOTE  
#21

COMPOSITE WOOD TRIM (LIMITED  
LOCATIONS) - PAINT 'BLUE'

**Owner**  
New Horizon Academy  
3405 Annapolis Lane N.  
Suite 100  
Plymouth, Minnesota 55447  
763.557.1111

**Architect**  
Short Elliott Hendrickson, Inc.  
2000 S. Colorado Blvd., Suite 6000  
Denver, Colorado 80222  
720.540.6800

**Landscape Architect**  
Short Elliott Hendrickson, Inc.  
3535 Vadnais Center Drive  
Suite 300  
Minnetonka, Minnesota 55343  
952.912.2600

**Civil Engineer**  
Short Elliott Hendrickson, Inc.  
2000 S. Colorado Blvd., Suite 6000  
Denver, Colorado 80222  
720.540.6800

**Structural Engineer**  
Short Elliott Hendrickson, Inc.  
2000 S. Colorado Blvd.  
Suite 6000  
Denver, CO 80222  
303.586.5830

**Mechanical Engineer**  
Short Elliott Hendrickson, Inc.  
3535 Vadnais Center Drive  
St. Paul, Minnesota 55110  
651.318.0362

**Electrical Engineer**  
Short Elliott Hendrickson, Inc.  
3535 Vadnais Center Drive  
St. Paul, Minnesota 55110  
651.490.2166

NEW HORIZON ACADEMY  
**CHAMBERS AND HESS  
CHILD CARE CENTER**  
PARKER, CO

This drawing is an instrument of service and shall remain the property of Short Elliott Hendrickson, Inc. (SEH). This drawing and the concepts and ideas contained herein shall not be used, reproduced, revised, or retained without the express written approval of SEH.

Submission or distribution of this drawing to meet official or regulatory requirements or for other purposes in connection with the project is not to be construed as publication in derogation of any of the rights of SEH.

**COPYRIGHT © 2021**  
Short Elliott Hendrickson, Inc.  
All Rights Reserved.

SEH Project: NHAC 156217  
Checked By: SB  
Drawn By: DRS

Project Status: Issue Date: 01/15/2021

Rev. #	Description	Date
1	City Comments	01/15/2021

EXTERIOR MATERIALS  
BOARD



Building a Better World for All of Us

NOT FOR CONSTRUCTION

TYPE	DESCRIPTION	CATALOG #	MOUNTING
P1	POLE MOUNTED AREA LED LIGHT FIXTURE, 4000K, TYPE TFM FORWARD THROW DISTRIBUTION W/HOUSE SIDE SHIELDS POLE: ROUND STRAIGHT STEEL, DARK BRONZE FINISH	LITHONIA LIGHTING: DSX1-LED-P1-40K-TFTM-MVOLT-RPA-HS POLE: LITHONIA LIGHTING RSS, DDBXD	POLE: 22 FEET
P2	TWIN POLE MOUNTED AREA LED LIGHT FIXTURES, 4000K, TYPE 3 MEDIUM DISTRIBUTION POLE: ROUND STRAIGHT STEEL, DARK BRONZE FINISH	LITHONIA LIGHTING: DSX1-LED-P2-40K-T3M-MVOLT-RPA POLE: LITHONIA LIGHTING RSS, DDBXD	POLE: 22 FEET
P3	POLE MOUNTED AREA LED LIGHT FIXTURE, 4000K, TYPE 4 MEDIUM DISTRIBUTION W/HOUSE SIDE SHIELDS POLE: ROUND STRAIGHT STEEL, DARK BRONZE FINISH	LITHONIA LIGHTING: DSX1-LED-P1-40K-T4M-MVOLT-RPA-HS POLE: LITHONIA LIGHTING RSS, DDBXD	POLE: 22 FEET
S2M	WALL MOUNTED AREA LIGHT FIXTURE, 4000K, TYPE 2 MEDIUM DISTRIBUTION.	LITHONIA LIGHTING: DSXW1-LED-10C-700-40K-T2M	WALL: 12 FEET
S2S	WALL MOUNTED AREA LIGHT FIXTURE, 4000K, TYPE 2 SHORT DISTRIBUTION.	LITHONIA LIGHTING: DSXW1-LED-10C-700-40K-T2S	WALL: 12 FEET



PHOTOMETRIC SITE PLAN GENERAL NOTES:  
 A. ALL EXTERIOR LIGHT FIXTURES SHALL BE FULL CUTOFF.

**Owner**  
 New Horizon Academy  
 3405 Annapolis Lane  
 N., Suite 100  
 Plymouth, MN 55447  
 763.557.1111

**Architect**  
 Short Elliott Hendrickson, Inc.  
 2000 South Colorado Boulevard  
 Tower One, Suite 6000  
 Denver, Colorado 80222  
 720.540.6800

**Landscape Architect**  
 Short Elliott Hendrickson, Inc.  
 10901 Red Circle Drive  
 Suite 300  
 Minnetonka, MN 55343  
 952.912.2600

**Civil Engineer**  
 Short Elliott Hendrickson, Inc.  
 418 West Superior Street  
 Suite 200  
 Duluth, MN 55802  
 218.279.3000

**Structural Engineer**

**Mechanical Engineer**

**Electrical Engineer**

New Horizon Academy  
**NEW HORIZON ACADEMY - CHAMBERS & HESS**  
 PARKER, CO

This drawing is an instrument of service and shall remain the property of Short Elliott Hendrickson, Inc. (SEH). This drawing and the concepts and ideas contained herein shall not be used, reproduced, revised, or retained without the express written approval of SEH.

Substitution or distribution of this drawing in any form or for any purpose without the express written approval of SEH is prohibited.

SEH Project: NHOAC 15R217  
 Checked By: RW  
 Drawn By: VT

Project Status	Issue Date

Revision Issue	
Rev. #	Description
Date	

1 PHOTOMETRIC SITE PLAN  
 Scale: 1/16" = 1'-0"

PHOTOMETRIC SITE PLAN  
**ES.01**



## Performance Data

### Lumen Ambient Temperature (LAT) Multipliers

Use these factors to determine relative lumen output for average ambient temperatures from 0-40°C (32-104°F).

Ambient Temperature	Multiplier	Lumen Maintenance Factor
0°C	1.00	
5°C	1.04	
10°C	1.08	
15°C	1.13	
20°C	1.18	
25°C	1.23	
30°C	1.29	
35°C	1.35	
40°C	1.41	

### Projected LED Lumen Maintenance

Data references the extrapolated performance projections for the luminaire noted in a 25°C ambient, based on 100,000 hours of LED testing based per IESNA LM-80-08 and projected per IESNA TM-21-11.

Operating Hours	Lumen Maintenance Factor
0	1.00
25,000	0.96
50,000	0.92
100,000	0.85

Option	Dimmed State	High Level (stepped)	Photocell Operation	Dwell Time	Ramp-up Time	Ramp-down Time
PIR or PIRH	3V (37%) Output	10V (100%) Output	Enabled @ 5TC	5 min	3 sec	5 min
*PIR/PICH or *PIR/PICH	3V (37%) Output	10V (100%) Output	Enabled @ 10C	5 min	3 sec	5 min

### Control Options

Nomenclature	Description	Functionality	Primary control device	Notes
FAO	Field adjustable output device installed inside the luminaire, used to fine-tune dimming levels.	Allows the luminaire to be manually dimmed, effectively increasing the light output.	FAO device	Cannot be used with other control options that need the FAO knob.
DS	Diodes wired independently for 50/50 lumen operation.	The luminaire is wired to two separate circuits, allowing for 50/50 operation.	Independently wired diodes	Requires two separately switched circuits. Consider night A/B as a more cost-effective alternative.
PIES or PIEB	Twist-lock photocell receptacle.	Compatible with standard twist-lock photocells. Available in either operation or advanced control modes that provide 0-10V dimming signals.	Twist-lock photocells such as DLI Elite or advanced control modes such as ROAM.	Use 4-5 dimming leads on driver, PIES & PIEB are capped inside luminaire.
PIR or PIRH	Motion sensor with integral photocell. PIR for 8-15' mounting; PIRH for 15-30' mounting.	Luminaire dims when an occupancy is detected.	Acuity Controls SGR8	Also available with PIR/PICH when the sensor photocell is used for dusk-to-dawn operation.
NEMRA2 PIRH	nLight AIR enabled luminaire for motion sensing, photocell and wireless communication.	Motion and ambient light sensing with wireless communication. Scheduled dimming with motor sensor override when wireless connected to the nLight Edge.	nLight AIR r502R	nLight AIR sensors can be programmed and commissioned from the ground using the nLight Up App.

## Performance Data

### Lumen Output

Lumen values are from photometric tests performed in accordance with IESNA LM-79-08. Data is considered to be representative of the configurations shown, within the tolerances allowed by Lighting Facts. Contact factory for performance data on any configurations not shown here.

LED Count	Drive Current	Power Package	System Watts	Bld. Type	TM (2000K, 20°C)						TM (4000K, 20°C)						TM (5000K, 20°C)								
					Lumens		E (ft)		FOV		Lumens		E (ft)		FOV		Lumens		E (ft)		FOV				
					U	D	U	D	U	D	U	D	U	D	U	D	U	D	U	D	U	D			
30	530	P1	5W	SFW	T15	6,457	2	0	2	128	8,956	2	0	2	129	7,644	2	0	2	130					
					T25	4,450	2	0	2	119	6,461	2	0	2	120	5,698	3	0	3	117	18,239	3	0	3	118
					T30	4,483	1	0	1	120	6,484	2	0	2	129	7,673	2	0	2	131					
					T35	6,279	2	0	2	116	8,544	2	0	2	125	8,890	2	0	2	127					
					T38	4,468	1	0	1	120	6,461	1	0	1	129	7,656	1	0	1	131					
					T48	6,327	1	0	1	117	8,616	1	0	1	126	8,902	1	0	1	128					
					T78M	4,464	1	0	1	124	6,461	1	0	1	129	7,651	1	0	1	131					
					T95	6,722	2	0	2	114	7,242	3	0	3	114	7,314	3	0	3	116					
					T95	6,728	2	0	2	115	7,248	2	0	2	114	7,248	2	0	2	116					
					T98	6,711	3	0	3	114	7,223	3	0	3	114	7,211	3	0	3	116					
					T98	6,667	3	0	3	123	7,182	3	0	3	123	7,273	3	0	3	125					
					BCL	5,299	1	0	1	98	5,709	1	0	1	106	5,781	1	0	1	107					
LED0	1,941	0	0	2	73	4,248	1	0	1	79	4,308	1	0	1	79										
KCO0	1,941	1	0	2	73	4,248	1	0	2	79	4,302	1	0	2	80										
T15	8,249	2	0	2	112	8,695	2	0	2	127	8,999	2	0	2	129										
T25	6,249	2	0	2	118	8,679	2	0	2	127	8,989	2	0	2	129										
T30	8,283	2	0	2	118	8,923	2	0	2	127	9,036	2	0	2	129										
T35	8,021	2	0	2	115	8,641	2	0	2	125	8,751	2	0	2	125										
T38	8,263	2	0	2	118	8,901	2	0	2	127	9,014	2	0	2	129										
T48	8,083	2	0	2	115	8,788	2	0	2	126	8,818	2	0	2	128										
T78M	8,257	2	0	2	118	8,906	2	0	2	127	9,008	2	0	2	129										
T95	8,388	3	0	3	123	9,252	3	0	3	132	9,369	3	0	3	134										
T95	8,399	3	0	3	123	9,259	3	0	3	132	9,376	3	0	3	134										
T98	8,571	3	0	3	122	9,246	3	0	3	132	9,353	3	0	3	134										
T98	8,517	3	0	3	122	9,175	4	0	4	131	9,291	4	0	4	133										
BCL	6,579	1	0	2	97	7,291	1	0	2	104	7,386	1	0	2	106										
LED0	5,038	1	0	2	72	5,427	1	0	2	78	5,496	1	0	2	79										
KCO0	5,038	1	0	2	72	5,427	1	0	2	78	5,496	1	0	2	79										
T15	11,661	2	0	2	114	12,562	3	0	3	123	12,221	3	0	3	125										
T25	11,648	2	0	2	114	12,548	3	0	3	123	12,207	3	0	3	125										
T30	11,708	2	0	2	115	12,613	2	0	2	124	12,273	2	0	2	125										
T35	11,839	2	0	2	111	12,355	3	0	3	128	12,339	3	0	3	127										
T38	11,680	2	0	2	115	12,582	2	0	2	123	12,342	2	0	2	125										
T48	11,488	2	0	2	112	12,289	2	0	2	123	12,465	2	0	2	122										
T78M	11,673	2	0	2	114	12,375	2	0	2	123	12,374	2	0	2	125										
T95	12,140	3	0	3	119	13,078	3	0	3	128	13,244	3	0	3	128										
T95	12,144	3	0	3	119	13,089	3	0	3	128	13,254	3	0	3	128										
T98	12,119	4	0	4	119	13,056	4	0	4	128	13,221	4	0	4	128										
T98	12,040	4	0	4	118	12,970	4	0	4	127	13,134	4	0	4	129										
BCL	9,576	1	0	2	96	10,130	1	0	2	101	10,460	1	0	2	102										
LED0	7,371	1	0	3	70	7,671	1	0	3	75	7,748	1	0	3	76										
KCO0	7,371	1	0	3	70	7,671	1	0	3	75	7,748	1	0	3	76										
T15	14,845	3	0	3	107	14,473	3	0	3	116	14,697	3	0	3	117										
T25	13,423	3	0	3	107	14,458	3	0	3	116	14,641	3	0	3	117										
T30	14,840	2	0	2	108	14,532	2	0	2	116	14,716	2	0	2	118										
T35	13,064	3	0	3	105	14,074	3	0	3	113	14,252	3	0	3	114										
T38	13,427	2	0	2	108	14,697	2	0	2	116	14,691	2	0	2	117										
T48	13,165	2	0	2	110	14,582	2	0	2	113	14,802	2	0	2	115										
T78M	13,449	2	0	2	108	14,608	2	0	2	116	14,622	2	0	2	117										
T95	13,987	4	0	4	112	15,068	4	0	4	121	15,259	4	0	4	122										
T95	13,999	3	0	3	112	15,080	3	0	3	121	15,271	3	0	3	122										
T98	13,963	4	0	4	112	15,042	4	0	4	120	15,233	4	0	4	122										
T98	13,027	4	0	4	111	14,944	4	0	4	120	15,133	4	0	4	121										
BCL	11,027	1	0	2	88	11,879	1	0	2	95	12,029	1	0	2	96										
LED0	8,295	1	0	3	66	8,839	1	0	3	71	8,951	1	0	3	72										
KCO0	8,295	1	0	3	66	8,839	1	0	3	71	8,951	1	0	3	72										
T15	14,679	3	0	3	106	15,814	3	0	3	115	16,014	3	0	3	116										
T25	14,664	3	0	3	106	15,797	3	0	3	114	15,997	3	0	3	116										
T30	14,779	3	0	3	107	15,838	3	0	3	115	16,079	3	0	3	117										
T35	14,774	3	0	3	107	15,827	3	0	3	113	15,522	3	0	3	113										
T38	14,798	2	0	2	105	15,688	2	0	2	110	15,688	2	0	2	114										
T48	14,384	2	0	2	104	15,496	3	0	3	112	15,6														



Building a Better World for All of Us

NOT FOR CONSTRUCTION

Owner: New Horizon Academy... Architect: Short Elliott Hendrickson, Inc. Mechanical Engineer: Short Elliott Hendrickson, Inc. Electrical Engineer: Short Elliott Hendrickson, Inc.

NEW HORIZON ACADEMY - CHAMBERS & HESS PARKER, CO

This drawing is an instrument of service and shall remain the property of Short Elliott Hendrickson, Inc. (SEH). This drawing and the concepts and ideas contained herein shall not be used, reproduced, revised, or retained without the express written approval of SEH.

SEH Project: NHOAC 152217 Checked By: KW Drawn By: VT

Table with 2 columns: Revision #, Description, Date. Includes revisions for City Comments on 01/15/2021, 04/9/2021, and 06/7/2021.

LANDSCAPE PLAN L1.01

NHA Provided Planting Schedule table with columns: SYM, QTY, Botanical Name, Common Name, Size, Mature Size (H x W), Water Usage, Notes. Lists plants like Kentucky Coffee Tree, Thornless Cockspur Hawthorn, etc.

Developer's Planting Schedule table with columns: QTY, Botanical Name, Common Name. Lists plants like Catalpa, Goldenrain Tree, Bakeri Spruce, etc.



Coniferous-Deciduous Ratio table showing percentages for Deciduous (36%) and Coniferous (24%) trees.

Landscape Requirements table with columns: Minimum Site Landscape Standards, Site Landscape Requirements, Site Trees, Site Shrubs, Grasses. Includes totals for 71,933 SF and 26,255 SF (82%) living area.

Parking Lot Interior Requirements table with columns: Parking Island Area, Required, Provided Trees, Provided Shrubs, Provided Grasses. Shows requirements for 507 SF and 80 SF areas.

Site Perimeter Requirements table with columns: Adjacent Land Use, Perimeter Length, Required, Total Provided, NHA Provided, Developer Provided. Lists requirements for Residential, Commercial, and Commercial (West Property Line).

Street Tree Requirements table with columns: Street, Street Frontage Length, Required Trees, Provided NHA, Provided Developer, Total Trees Provided. Lists requirements for S Red Sky Dr and Sliceroo Dr.

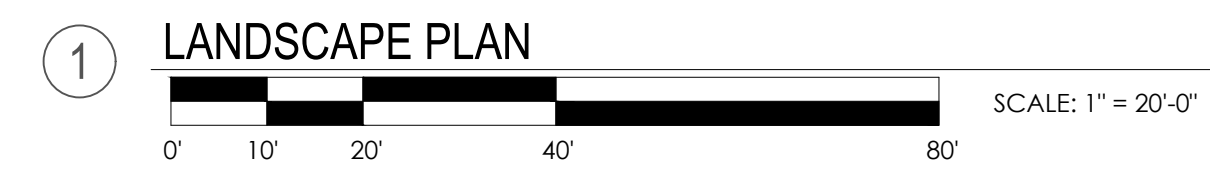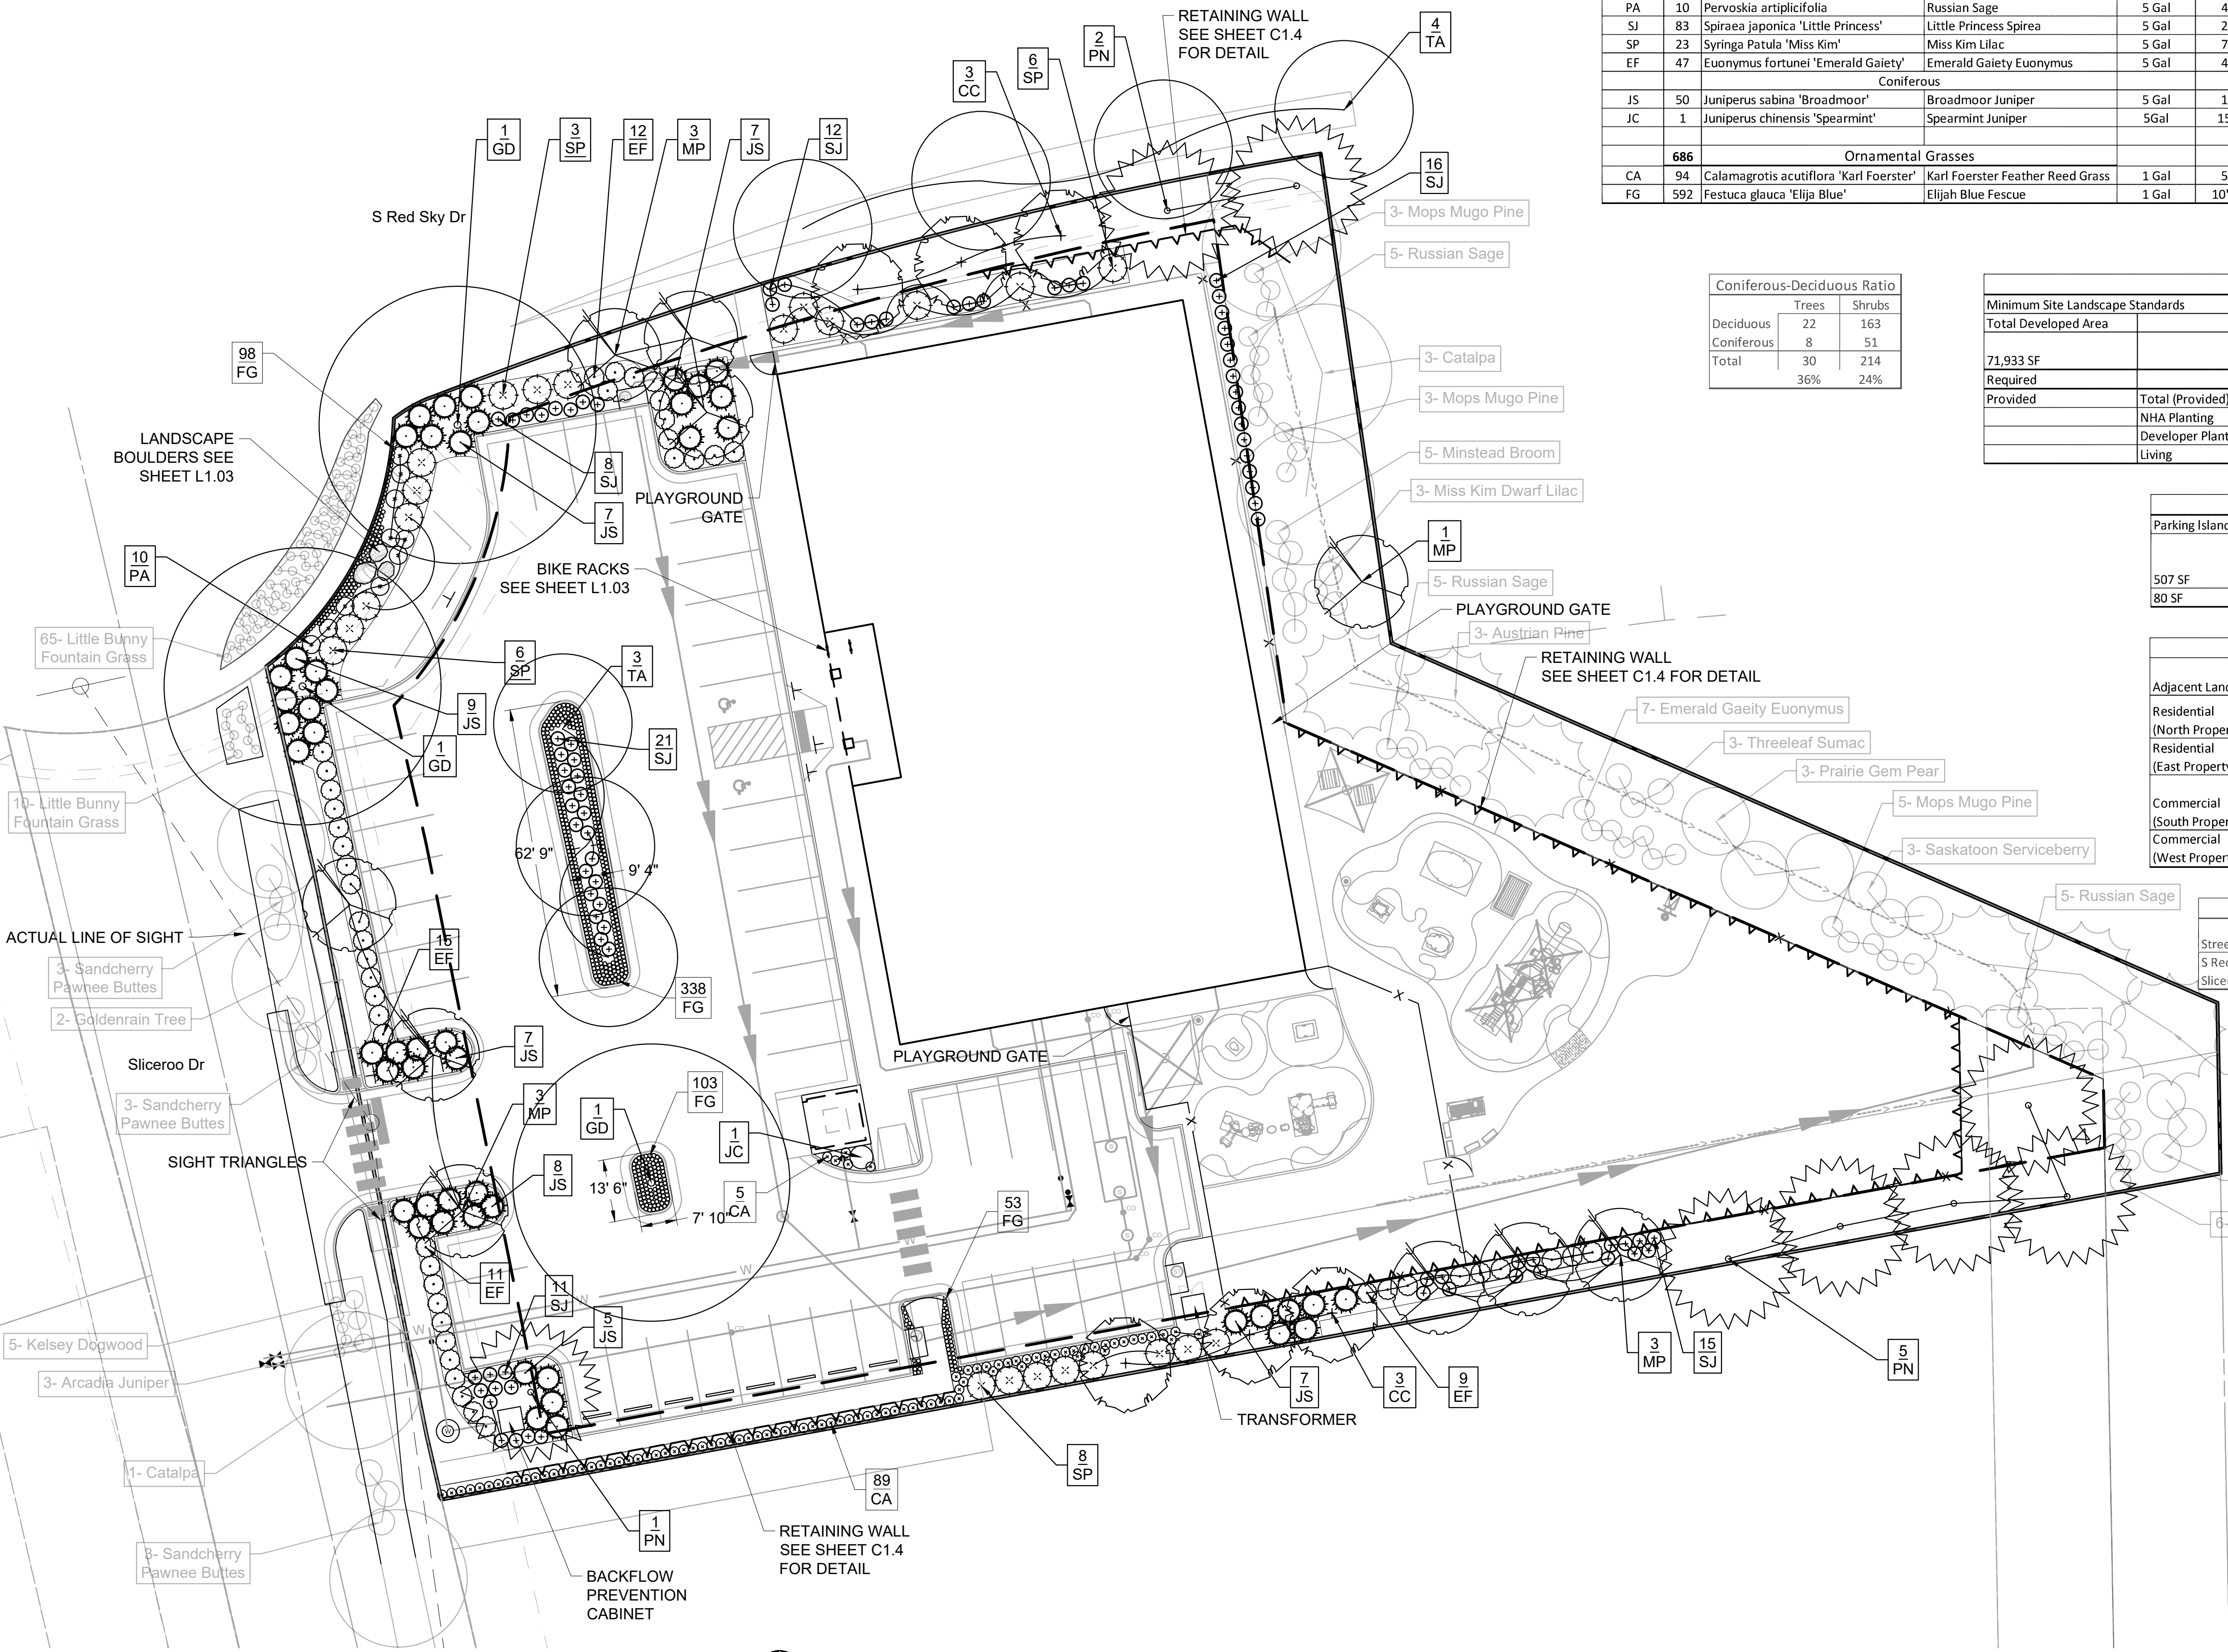

**NOT FOR  
CONSTRUCTION**

**Owner**  
New Horizon Academy  
3405 Annapolis Lane  
N., Suite 100  
Plymouth, MN 55447  
763.557.1111

**Architect**  
Short Elliott Hendrickson, Inc.  
2000 South Colorado Boulevard  
Tower One, Suite 6000  
Denver, Colorado 80222  
720.540.6800

**Landscape Architect**  
Short Elliott Hendrickson, Inc.  
10901 Red Circle Drive  
Suite 300  
Minnetonka, MN 55343  
952.912.2600

**Civil Engineer**  
Short Elliott Hendrickson, Inc.  
418 West Superior Street  
Suite 200  
Duluth, MN 55802  
218.279.3000

**Structural Engineer**

**Mechanical Engineer**

**Electrical Engineer**

**NEW HORIZON ACADEMY -  
CHAMBERS & HESS  
PARKER, CO**

This drawing is an instrument of service and shall remain the property of Short Elliott Hendrickson, Inc. (SEH). The drawing and the concepts and ideas contained herein shall not be used, reproduced, revised, or retained without the express written approval of SEH.

Submission or distribution of this drawing to meet official or regulatory requirements or for other purposes in connection with the project is not to be construed as publication in derogation of any of the rights of SEH.

**SEH Project** NHOAC 156217  
**Checked By** KW  
**Drawn By** VT



**Project Status** Issue Date

**Revision Issue**

Rev. #	Description	Date
1	City Comments	01/15/2021
2	City Comments	04/9/2021
3	City Comments	06/7/2021

GROUNDCOVER DIAGRAM

**L1.02**

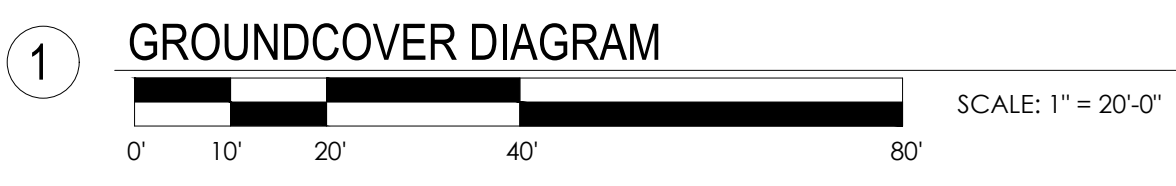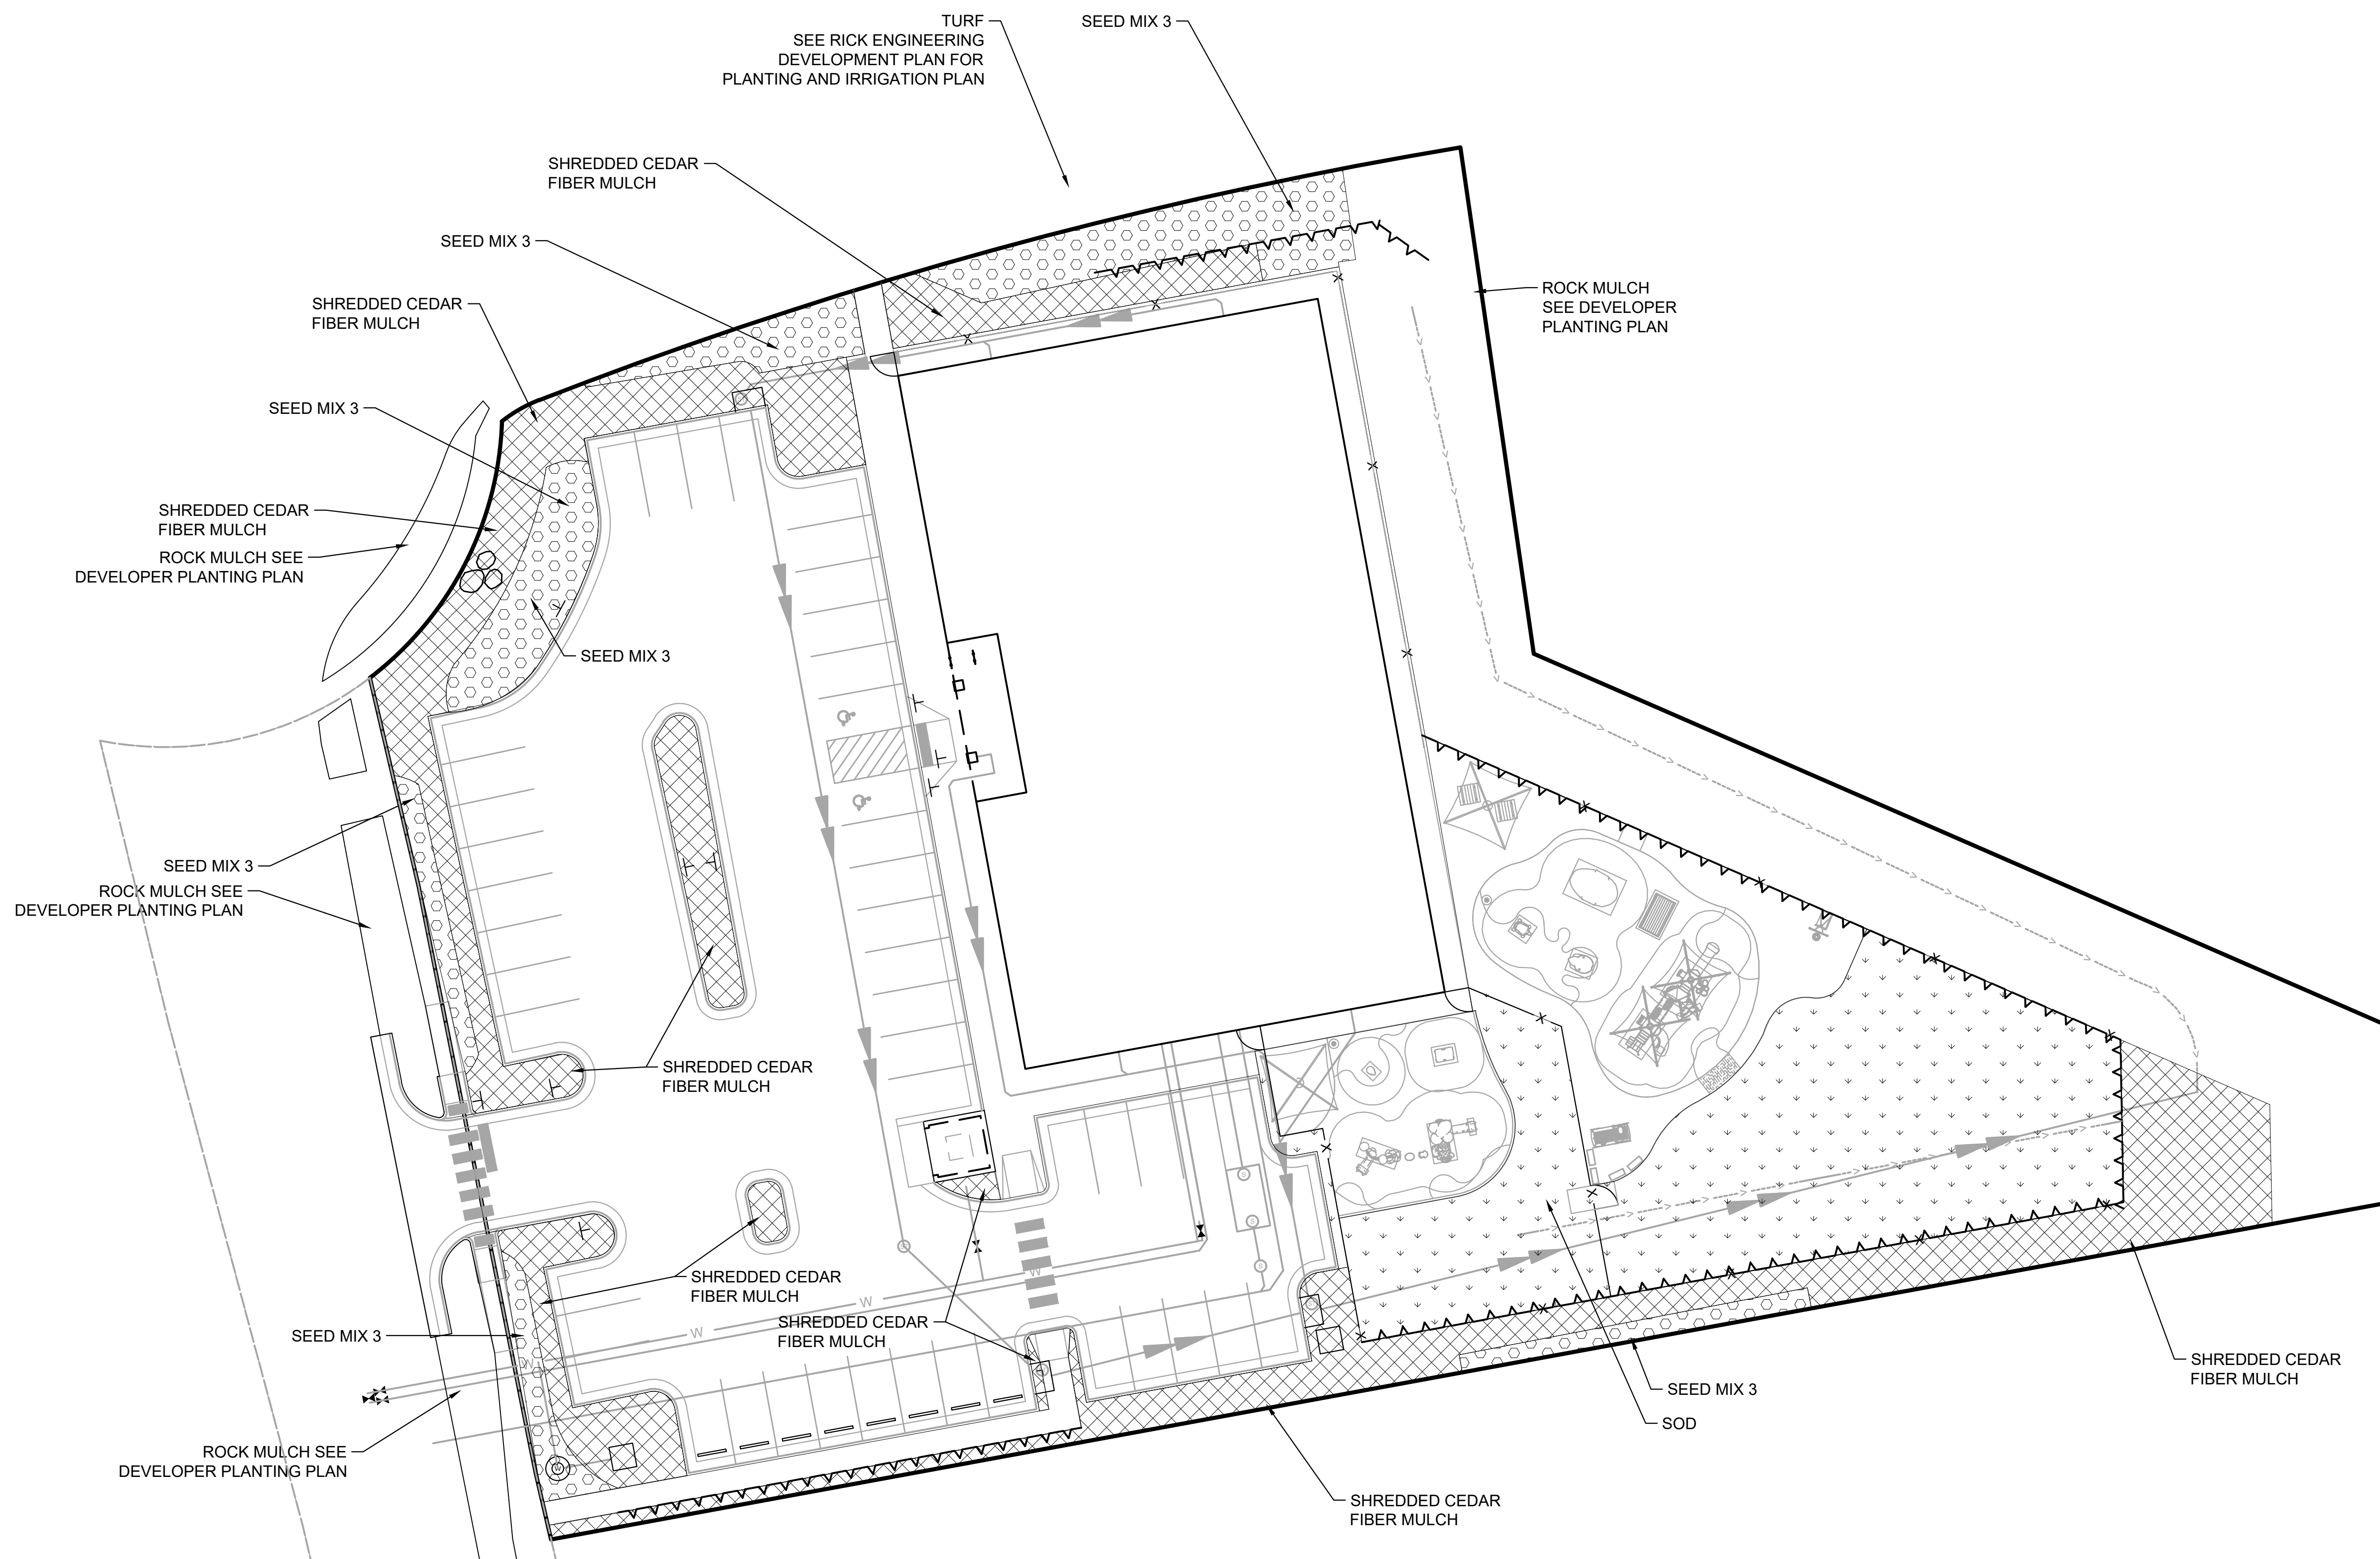

- SOD
- SEED MIX 3
- MULCH

FINAL IRRIGATION PLAN AND SPECIFICATIONS TO BE SUPPLIED BY IRRIGATION CONTRACTOR.

NOTE:  
THE LANDSCAPE WORKSHEET IS 1.8 SFE. A 1" IRRIGATION TAP IS APPROPRIATE IF THE FLOW RATE AND PRESSURE WORK FOR THE IRRIGATION DESIGN.

Groundcover Requirements	
Total Landscape Area	31,851 SF
Playground (By Other)	5,596 SF (18%)
Sod (Playground Area)	7,318 SF (23%)
Town of Parker, Seed Mix 3*	3,155 SF (10%)
Natural Cedar Fiber Mulch-minimum of 4" in depth over base of geotextile fabric.	7,134 SF (22%)
Developer installed Landscape rock	8,648 SF (27%)

* Town of Parker, Seed Mix 3 (Low-Growth Mix)	
25%	Ephraim Crested Wheatgrass
23%	Sheep Fescue
18%	Perennial Ryegrass
13%	Canada Bluegrass
12%	Barley or Oats
9%	Blue Fescue

**NOT FOR CONSTRUCTION**

**Owner**  
New Horizon Academy  
3405 Annapolis Lane  
N., Suite 100  
Plymouth, MN 55447  
763.557.1111

**Architect**  
Short Elliott Hendrickson, Inc.  
2000 South Colorado Boulevard  
Tower One, Suite 6000  
Denver, Colorado 80222  
720.540.6800

**Landscape Architect**  
Short Elliott Hendrickson, Inc.  
10901 Red Circle Drive  
Suite 300  
Minnetonka, MN 55343  
952.912.2600

**Civil Engineer**  
Short Elliott Hendrickson, Inc.  
418 West Superior Street  
Suite 200  
Duluth, MN 55802  
218.279.3000

**Structural Engineer**

**Mechanical Engineer**

**Electrical Engineer**

**NEW HORIZON ACADEMY - CHAMBERS & HESS**  
PARKER, CO

This drawing is an instrument of service and shall remain the property of Short Elliott Hendrickson, Inc. (SEH). This drawing and the concepts and ideas contained herein shall not be used, reproduced, revised, or retained without the express written approval of SEH.

Submission or distribution of this drawing to meet official or regulatory requirements or for other purposes in connection with the project is not to be construed as publication in derogation of any of the rights of SEH.

SEH Project: NHOAC 152217  
Checked By: KW  
Drawn By: VT

Copyright © 2020 SEH, Inc. All Rights Reserved.

Project Status	Issue Date
-	-
-	-
-	-


  

Revision Issue		
Rev. #	Description	Date
1	City Comments	01/15/2021
2	City Comments	04/9/2021
3	City Comments	06/7/2021

**LANDSCAPE SPECIFICATIONS**


**TREES, SHRUBS, AND PERENNIALS**

- REFERENCES
  - CDOT - COLORADO DEPARTMENT OF TRANSPORTATION, 2017 EDITION.
  - AMERICAN STANDARD FOR NURSERY STOCK, ANSI Z60.1-2014.
- QUALITY ASSURANCE
  - WORK SHALL BE PERFORMED BY A LANDSCAPE CONTRACTOR WITH EXTENSIVE HORTICULTURE KNOWLEDGE, AND A MIN. OF 3 YEARS EXPERIENCE.
- HANDLE PLANTS IN SUCH A WAY AS TO PROTECT FROM DAMAGE EITHER PHYSICAL OR BY EXPOSURE TO SUN AND WIND. MISHANDLED PLANTS ARE SUBJECT TO REJECTION BY LANDSCAPE ARCHITECT.
- PLANTS USED ON THIS PROJECT SHALL MEET THE GRADING STANDARDS RECOMMENDED BY THE ANSI Z60.1-2014.
- PRODUCTS
  - PLANTS: TO BE PROVIDED AS SPECIFIED ON PLANT SCHEDULE.
  - EDGING: RYERSON STEEL EDGING 3/8" X 5" W/ 18" STAKES, OR EQUAL.
  - MULCH: SHREDDED CEDAR FIBER MULCH, APPLIED A MINIMUM OF FOUR INCHES IN DEPTH, INSTALLED OVER A BASE OF GEOTEXTILE FABRIC.
  - WATER: CONTRACTOR TO PROVIDE.
  - PLANTING SOIL MIX: RICH SANDY LOAM, FREE OF DEBRIS AND SEEDS, AND CONFORMING TO CDOT 207 (TOPSOIL).
  - SOIL AMENDMENTS: CONFORMING TO CDOT 212 (SEEDING, FERTILIZER, SOIL CONDITIONS AND SODDING).
  - TREE WRAP: TWO-PLY WEATHER RESISTANT PAPER PRODUCT.
- PLANTING DATES: SPRING PLANTING: APR. 1- JUNE 15. THESE DATES MAY BE EXTENDED IF DAYTIME TEMPS. REMAIN BELOW 80 DEGREES. FALL: SEPT. 30 - OCT. 30TH. DAYTIME TEMPS. NEED TO DROP BELOW 80 DEGREES BEFORE PLANTING BEGINS, AND MAY CONTINUE UNTIL FREEZE UP. CONIFEROUS TREES AUG. 15- OCT. 1ST. PLANT UNDER FAVORABLE WEATHER CONDITIONS, DO NO PLANT DURING DAYS OF EXTREME HEAT.
- EXECUTION
  - PLANT INTO PREPARED PLANTING BEDS.
  - PRIOR TO DIGGING, CONTRACTOR TO HAVE UTILITIES LOCATED AND MARKED.
  - CONTRACTOR TO NOTIFY LANDSCAPE ARCHITECT 3 DAYS IN ADVANCE OF WHEN PLANTING WORK WILL OCCUR.
  - INSTALL TREES, SHRUBS, AND PERENNIALS PER PLANTING DETAILS. ADJUST LOCATION IF IN CONFLICT WITH UTILITIES. VERIFY NEW LOCATION WITH LANDSCAPE ARCHITECT PRIOR TO PLANTING.
  - SEPARATE ALL SHRUB BEDS FROM SOD AREAS WITH METAL EDGER.
  - CLEAN-UP ENTIRE SITE FOLLOWING PLANTING OPERATIONS.
- ACCEPTANCE OF PLANTING WORK
  - CONTRACTOR TO NOTIFY OWNER WHEN PLANTING WORK IS COMPLETE FOR REVIEW AND PUNCH LIST.
  - CONTRACTOR TO WATER AND MAINTAIN THE TREES, SHRUBS, AND PERENNIALS UNTIL OWNER ACCEPTANCE.
  - OWNER WILL GIVE ACCEPTANCE OF WORK, FOLLOWING SATISFACTORY CORRECTION OF PUNCH LIST ITEMS.
  - WATERING AND REGULAR LANDSCAPE MAINTENANCE OF TREES, SHRUBS, AND PERENNIALS WILL BE OWNERS RESPONSIBILITY FOLLOWING OWNER ACCEPTANCE OF WORK.
- GUARANTEE PERIOD
  - CONTRACTOR TO WARRANT TREES, SHRUBS, AND PERENNIALS FOR TWO YEARS FOLLOWING ACCEPTANCE OF WORK BY OWNER.
  - CONTRACTOR TO MAINTAIN THE TREES IN A PLUMB POSITION THROUGHOUT THE GUARANTEE PERIOD. CONTRACTOR TO REMOVE ALL STAKING/ WIRING/ STRAPS FROM FREES AT THE END OF THE GUARANTEE PERIOD.
  - REPLACEMENTS: AT THE END OF THE GUARANTEE PERIOD, ALL PLANTS WHICH ARE UNHEALTHY, DEAD, NOT HAVING A NORMAL DENSITY, SIZE, SHAPE OR COLOR SHALL BE REPLACED. REPLACEMENTS SHALL MATCH CALIPER AND/OR HEIGHT OF THE OTHER PLANTS AT TIME OF REPLACEMENT. SELECTION OF REPLACEMENT MATERIAL AND INSTALLATION PRACTICES SHALL FOLLOW THE REQUIREMENTS OF THE DRAWINGS AND SPECIFICATIONS.
- IRRIGATION
  - CONFORM TO THE REQUIREMENTS OF CDOT 107.14 (INTERRUPTION OF IRRIGATION WATER FLOW), CDOT 623 (IRRIGATION SYSTEM) AND ALL OTHER APPLICABLE CDOT IRRIGATION MATERIALS AND CONSTRUCTION REQUIREMENTS.

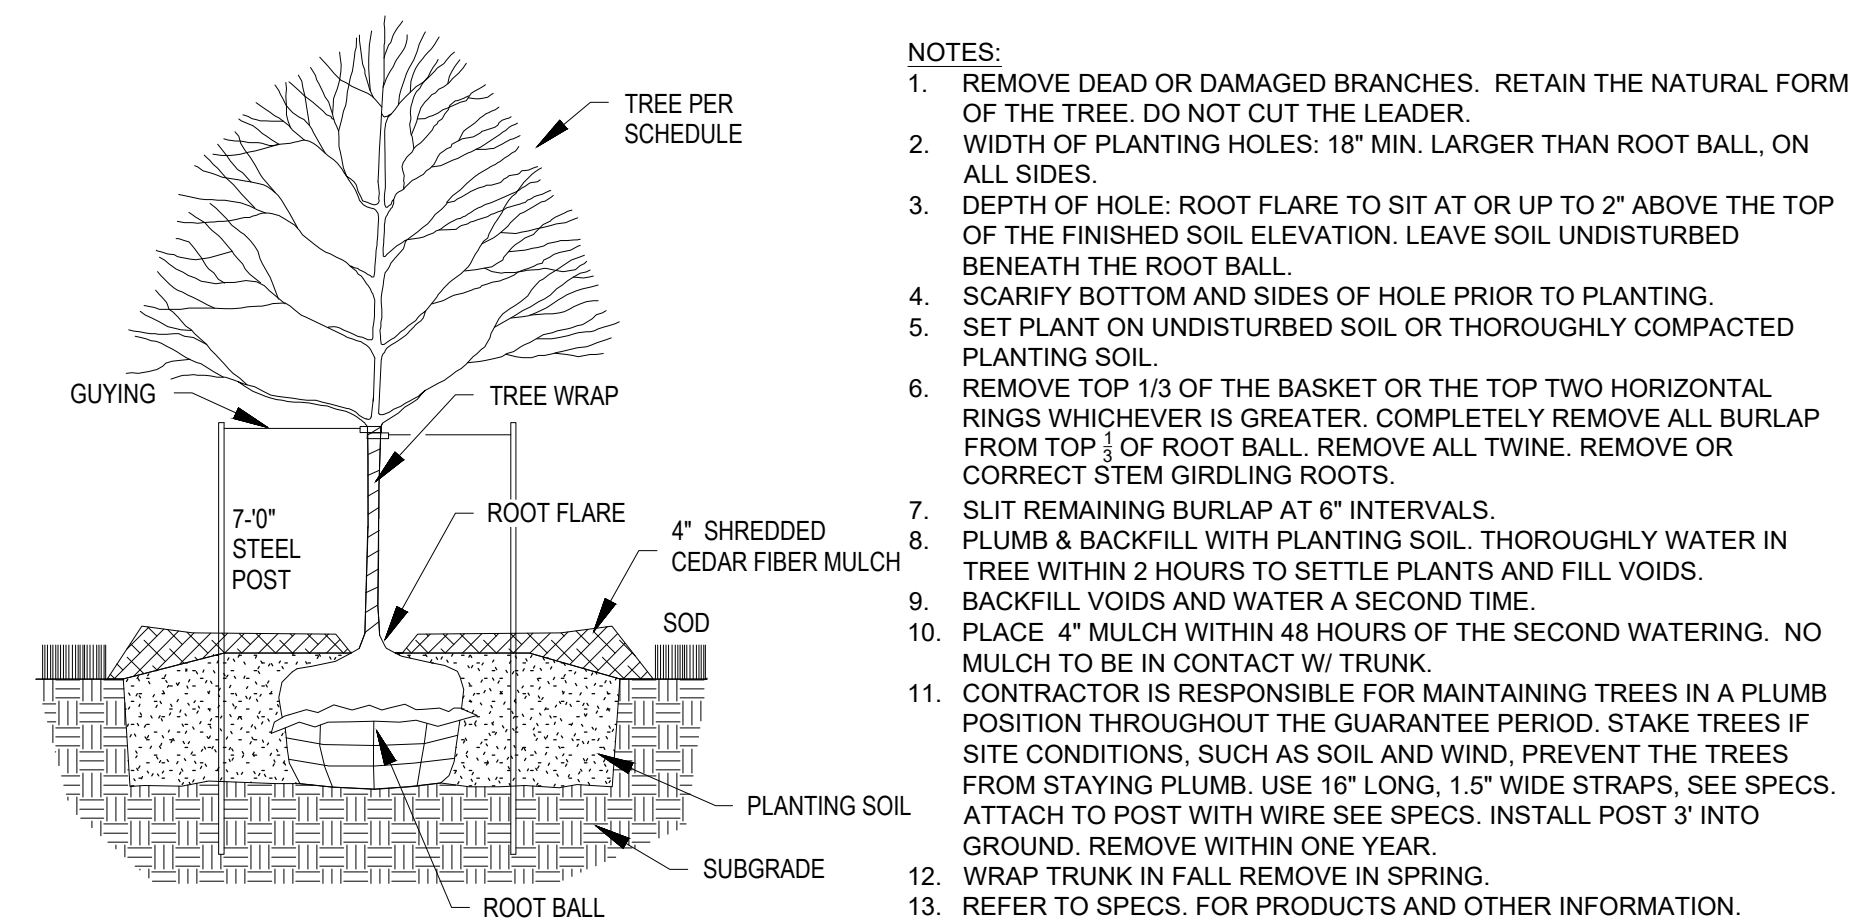

**1 TREE PLANTING DETAIL**  
NOT TO SCALE


- NOTES:**
- REMOVE DEAD OR DAMAGED BRANCHES. RETAIN THE NATURAL FORM OF THE TREE. DO NOT CUT THE LEADER.
  - WIDTH OF PLANTING HOLES: 18" MIN. LARGER THAN ROOT BALL, ON ALL SIDES.
  - DEPTH OF HOLE: ROOT FLARE TO SIT AT OR UP TO 2" ABOVE THE TOP OF THE FINISHED SOIL ELEVATION. LEAVE SOIL UNDISTURBED BENEATH THE ROOT BALL.
  - SCARIFY BOTTOM AND SIDES OF HOLE PRIOR TO PLANTING.
  - SET PLANT ON UNDISTURBED SOIL OR THOROUGHLY COMPACTED PLANTING SOIL.
  - REMOVE TOP 1/3 OF THE BASKET OR THE TOP TWO HORIZONTAL RINGS WHICHEVER IS GREATER. COMPLETELY REMOVE ALL BURLAP FROM TOP 1/3 OF ROOT BALL. REMOVE ALL TWINE. REMOVE OR CORRECT STEM GIRDLING ROOTS.
  - SLIT REMAINING BURLAP AT 6" INTERVALS.
  - PLUMB & BACKFILL WITH PLANTING SOIL. THOROUGHLY WATER IN TREE WITHIN 2 HOURS TO SETTLE PLANTS AND FILL VOIDS.
  - BACKFILL VOIDS AND WATER A SECOND TIME.
  - PLACE 4" MULCH WITHIN 48 HOURS OF THE SECOND WATERING. NO MULCH TO BE IN CONTACT W/ TRUNK.
  - CONTRACTOR IS RESPONSIBLE FOR MAINTAINING TREES IN A PLUMB POSITION THROUGHOUT THE GUARANTEE PERIOD. STAKE TREES IF SITE CONDITIONS, SUCH AS SOIL AND WIND, PREVENT THE TREES FROM STAYING PLUMB. USE 16" LONG, 1.5" WIDE STRAPS, SEE SPECS. ATTACH TO POST WITH WIRE SEE SPECS. INSTALL POST 3' INTO GROUND. REMOVE WITHIN ONE YEAR.
  - WRAP TRUNK IN FALL REMOVE IN SPRING.
  - REFER TO SPECS. FOR PRODUCTS AND OTHER INFORMATION.

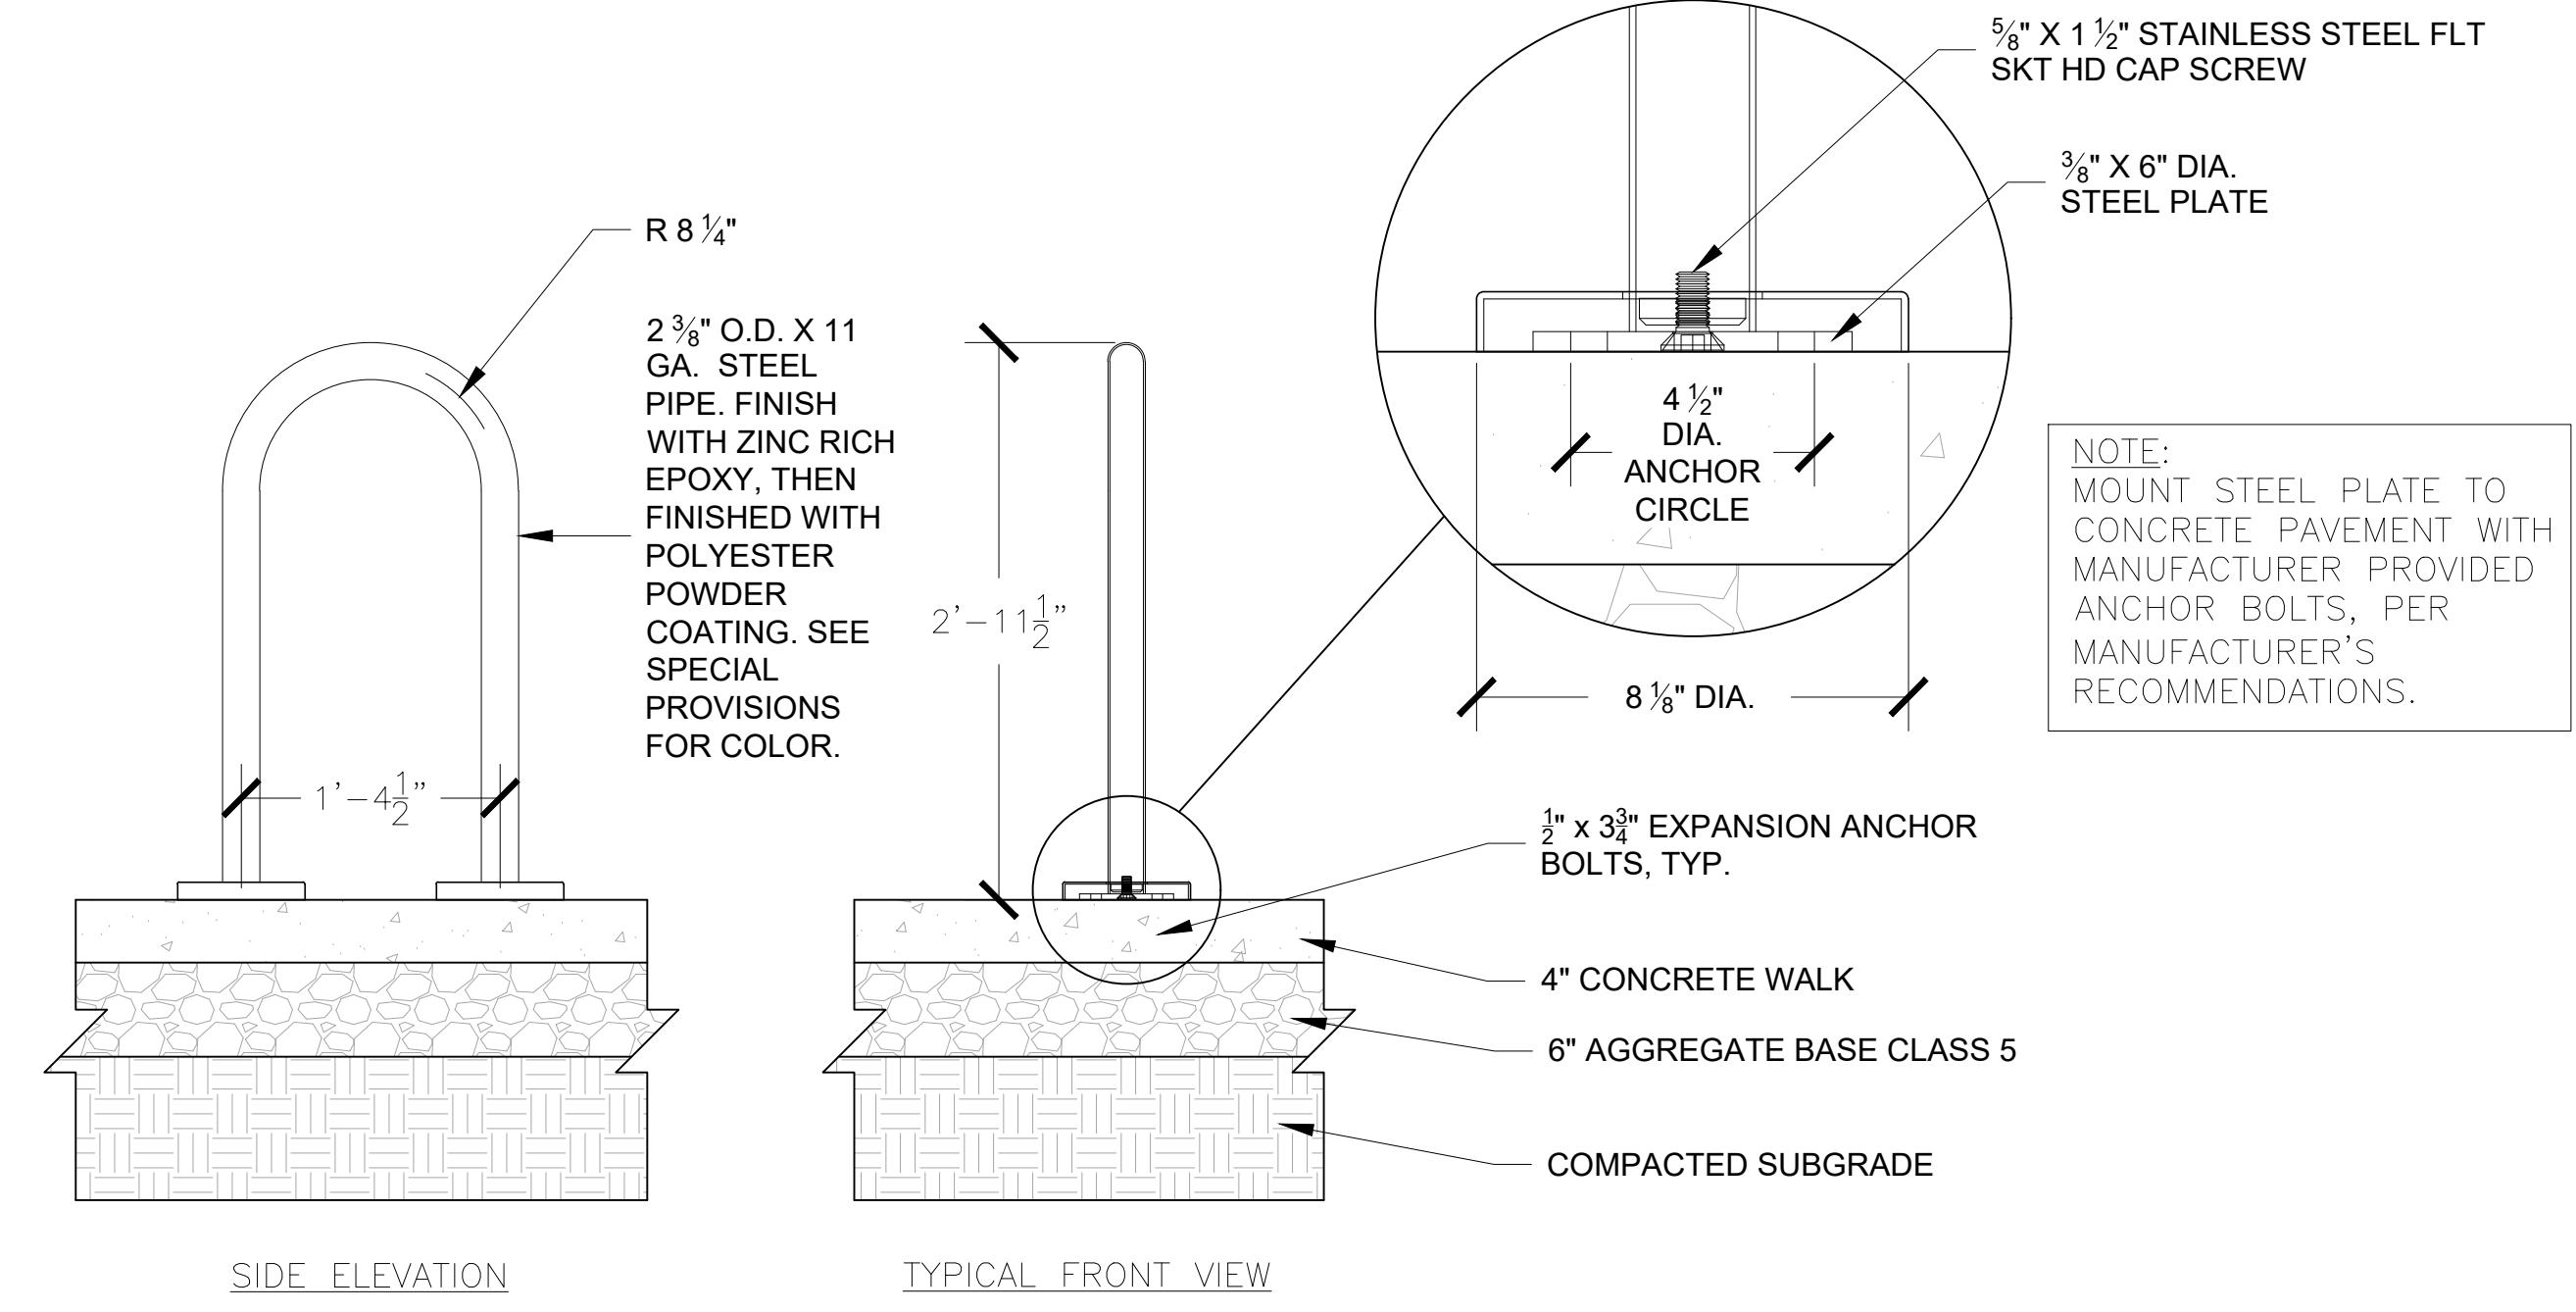


**4 BIKE RACK DETAIL**  
NOT TO SCALE

LANDSCAPING SHALL BE PLANTED AND MAINTAINED IN A NEAT, CLEAN AND HEALTHY CONDITION BY THE CONTRACTOR. THIS SHALL INCLUDE PROPER PRUNING, MOVING AND AERATION OF LAWNS, REPLACEMENT OF MULCH, WEEDING, REMOVAL OF LITTER AND THE REGULAR WATERING OF ALL PLANTINGS. IRRIGATION SHALL BE MAINTAINED TO MAXIMIZE WATER CONSUMPTION. SHOULD ANY PLANT MATERIAL DIE, THE CONTRACTOR, SUCCESSOR, OR ASSIGNS SHALL BE RESPONSIBLE FOR THE REPLACEMENT OF PLANT(S) WITHIN ONE PLANTING SEASON. REPLACEMENT OF PLANT MATERIALS SHALL OCCUR AT THE FOLLOWING RATE.


TYPE	PLANT REPLACEMENT WITHIN	
	1 YEAR	2+ YEARS
TREE- DECIDUOUS	INCREASE CALIPER BY 1"	INCREASE CALIPER BY 1.5"
TREE- CONIFEROUS	INCREASE HEIGHT BY 1.5'	INCREASE HEIGHT BY 2'
SHRUB	REPLACE WITH PLANTS OF AT LEAST 1/2 MATURE SIZE	REPLACE WITH PLANTS OF AT LEAST 1/2 MATURE SIZE

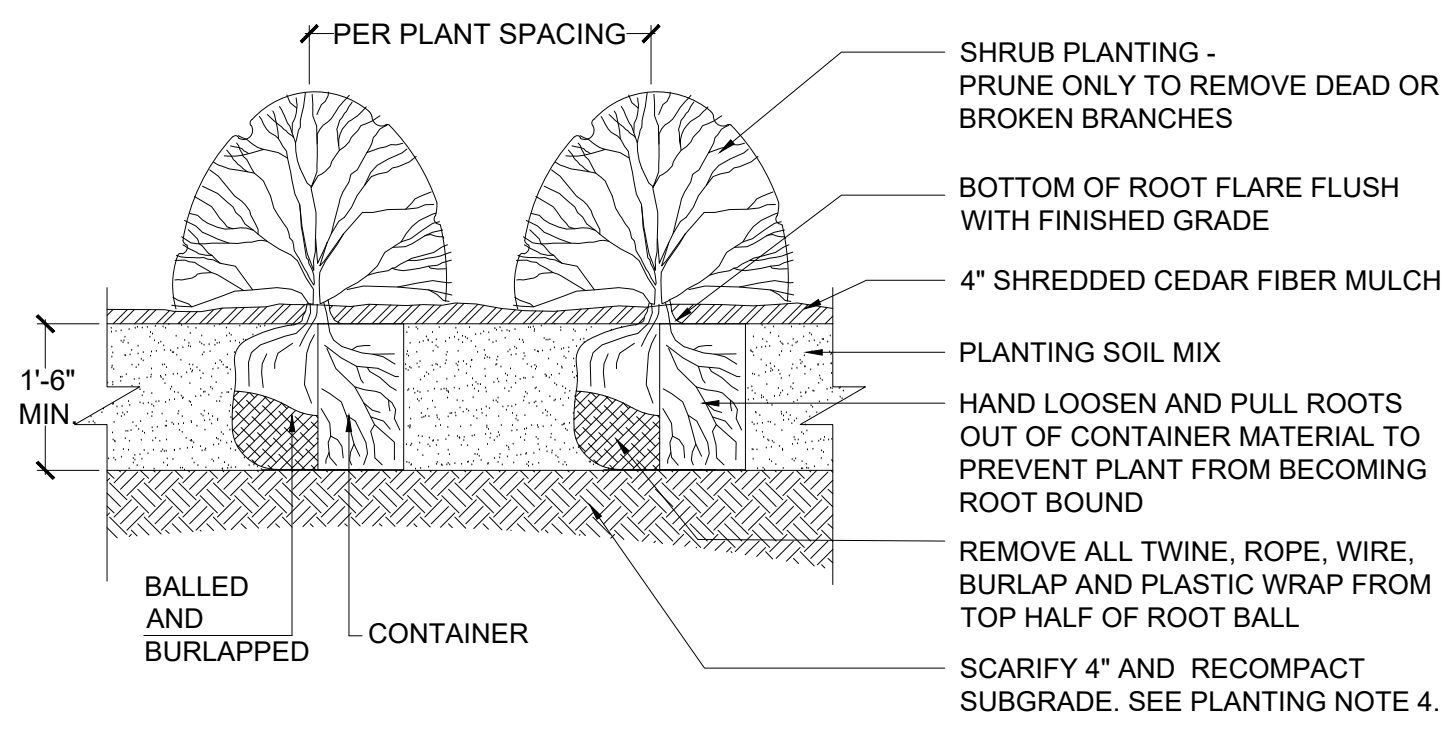

**2 SHRUB PLANTING DETAIL**  
NOT TO SCALE

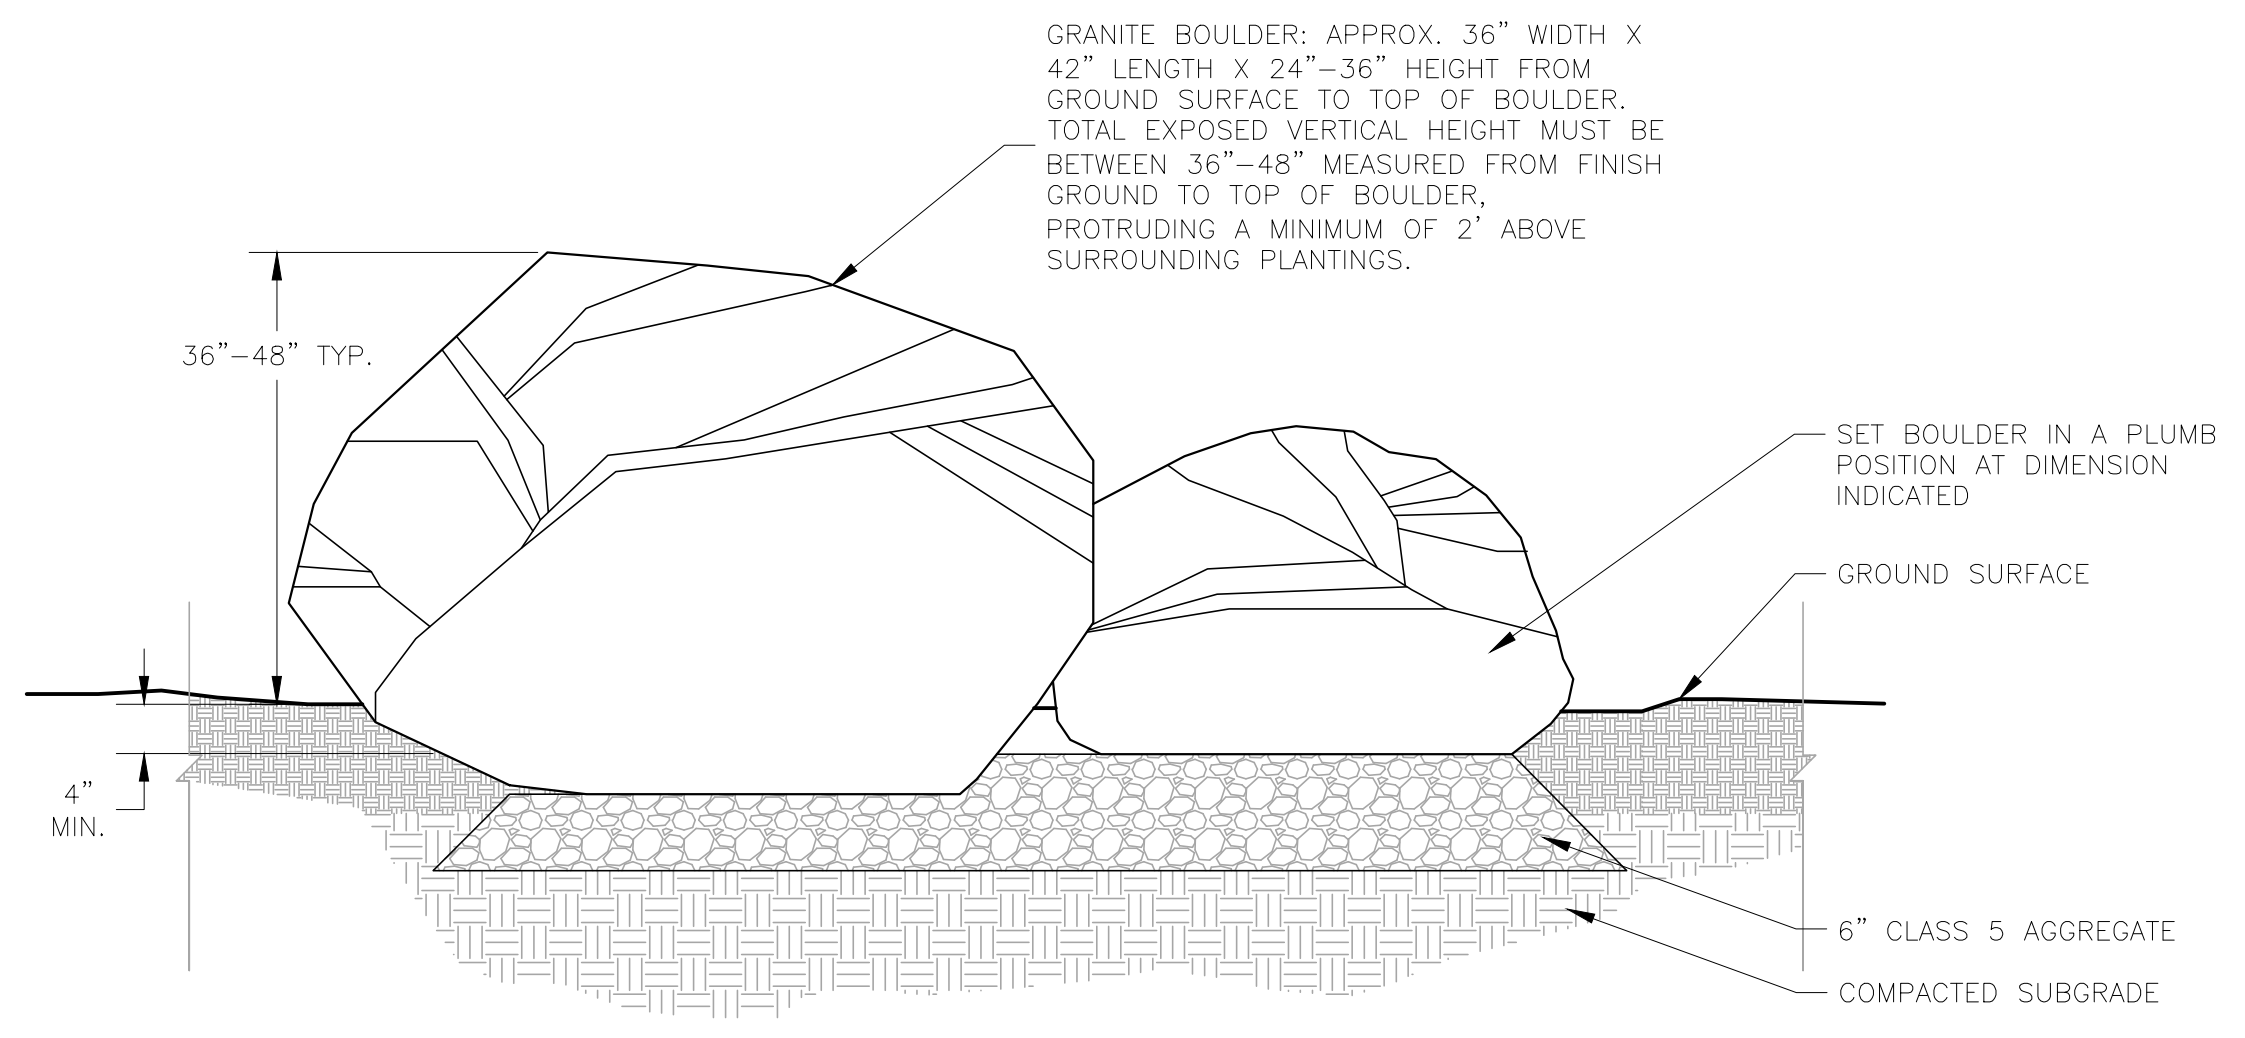

**3 BOULDER SECTION \"VERTICAL HEIGHT ELEMENT\"**  
NOT TO SCALE

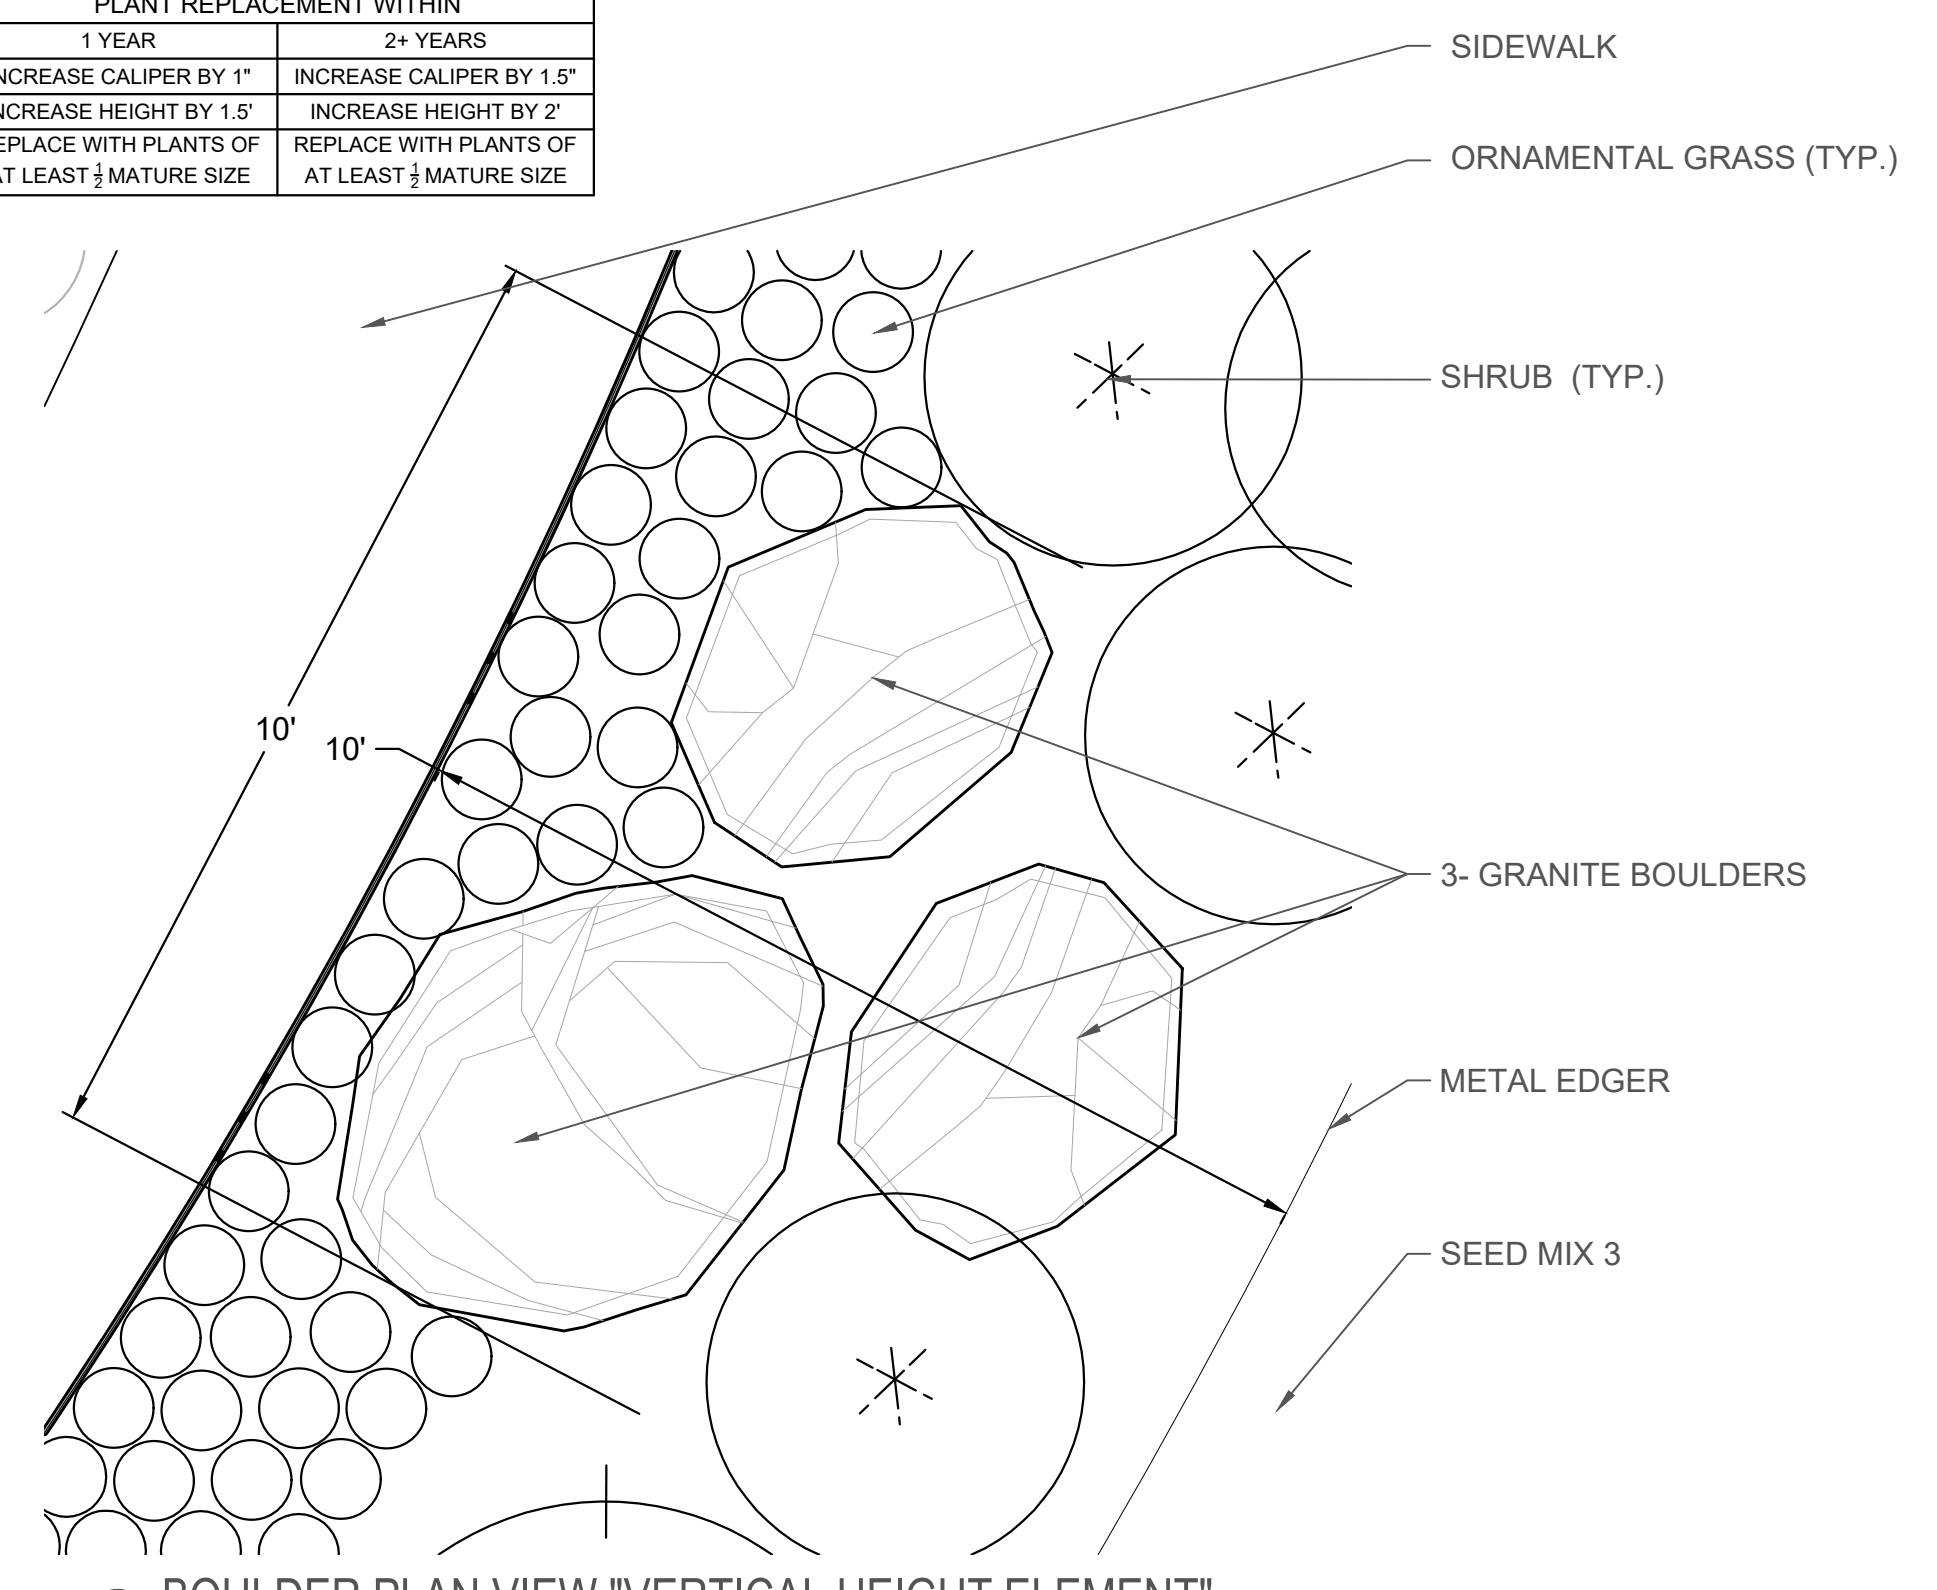

**5 BOULDER PLAN VIEW \"VERTICAL HEIGHT ELEMENT\"**  
NOT TO SCALE

X:\WORKING\152217\FINAL\050821\CONTRACT\2021\LANDSCAPE\152217\_L1.03.DWG 01/15/2021 11:28:00 AM