

PARKER MEDICAL OFFICE BUILDING III CORE & SHELL
PARKER ADVENTIST HOSPITAL
9403 CROWN CREST BLVD.
PARKER, CO 80138



© COPYRIGHT RTA, INC.

SHEET TITLE
EXTERIOR ELEVATIONS

RTA PROJECT NUMBER
18035.04
DATE
6/15/2020
REVISIONS

#	DATE	DESCRIPTION
3	10/25/2019	PERMIT RESPONSE
4	11/15/2019	BRIDGE REMOVAL
10	06/22/2020	ASI 11

ISSUED FOR:
CONSTRUCTION DOCUMENTS

ISSUED FOR:
CONSTRUCTION DOCUMENTS

EXTERIOR ELEVATION LEGEND

	S-1	STUCCO UMAT PARET		VISION GLAZING
	S-2	STUCCO SNOWBALL PARET		SPANDREL GLAZING
	S-3	STUCCO BASALT PARET		
	STN-1	STONE CHERRY CREEK LEDGE SUNSET STONE		
	MTL-1	METAL PANEL HS-8 PANEL - CITYSCAPE BERRIDGE		
	MTL-1A	METAL PANEL HS-8 PANEL - ZINC GREY BERRIDGE		
	MTL-2	METAL PANEL FW-12 PANEL - CITYSCAPE BERRIDGE		
	MTL-2A	METAL FASCIA AND SOFFIT FW-12 PANEL - ZINC GREY BERRIDGE		
	MTL-3	METAL COPING ZINC GREY BERRIDGE		
	AL-1	ALUMINUM STOREFRONT CLEAR ANODIZED KAWNEER		

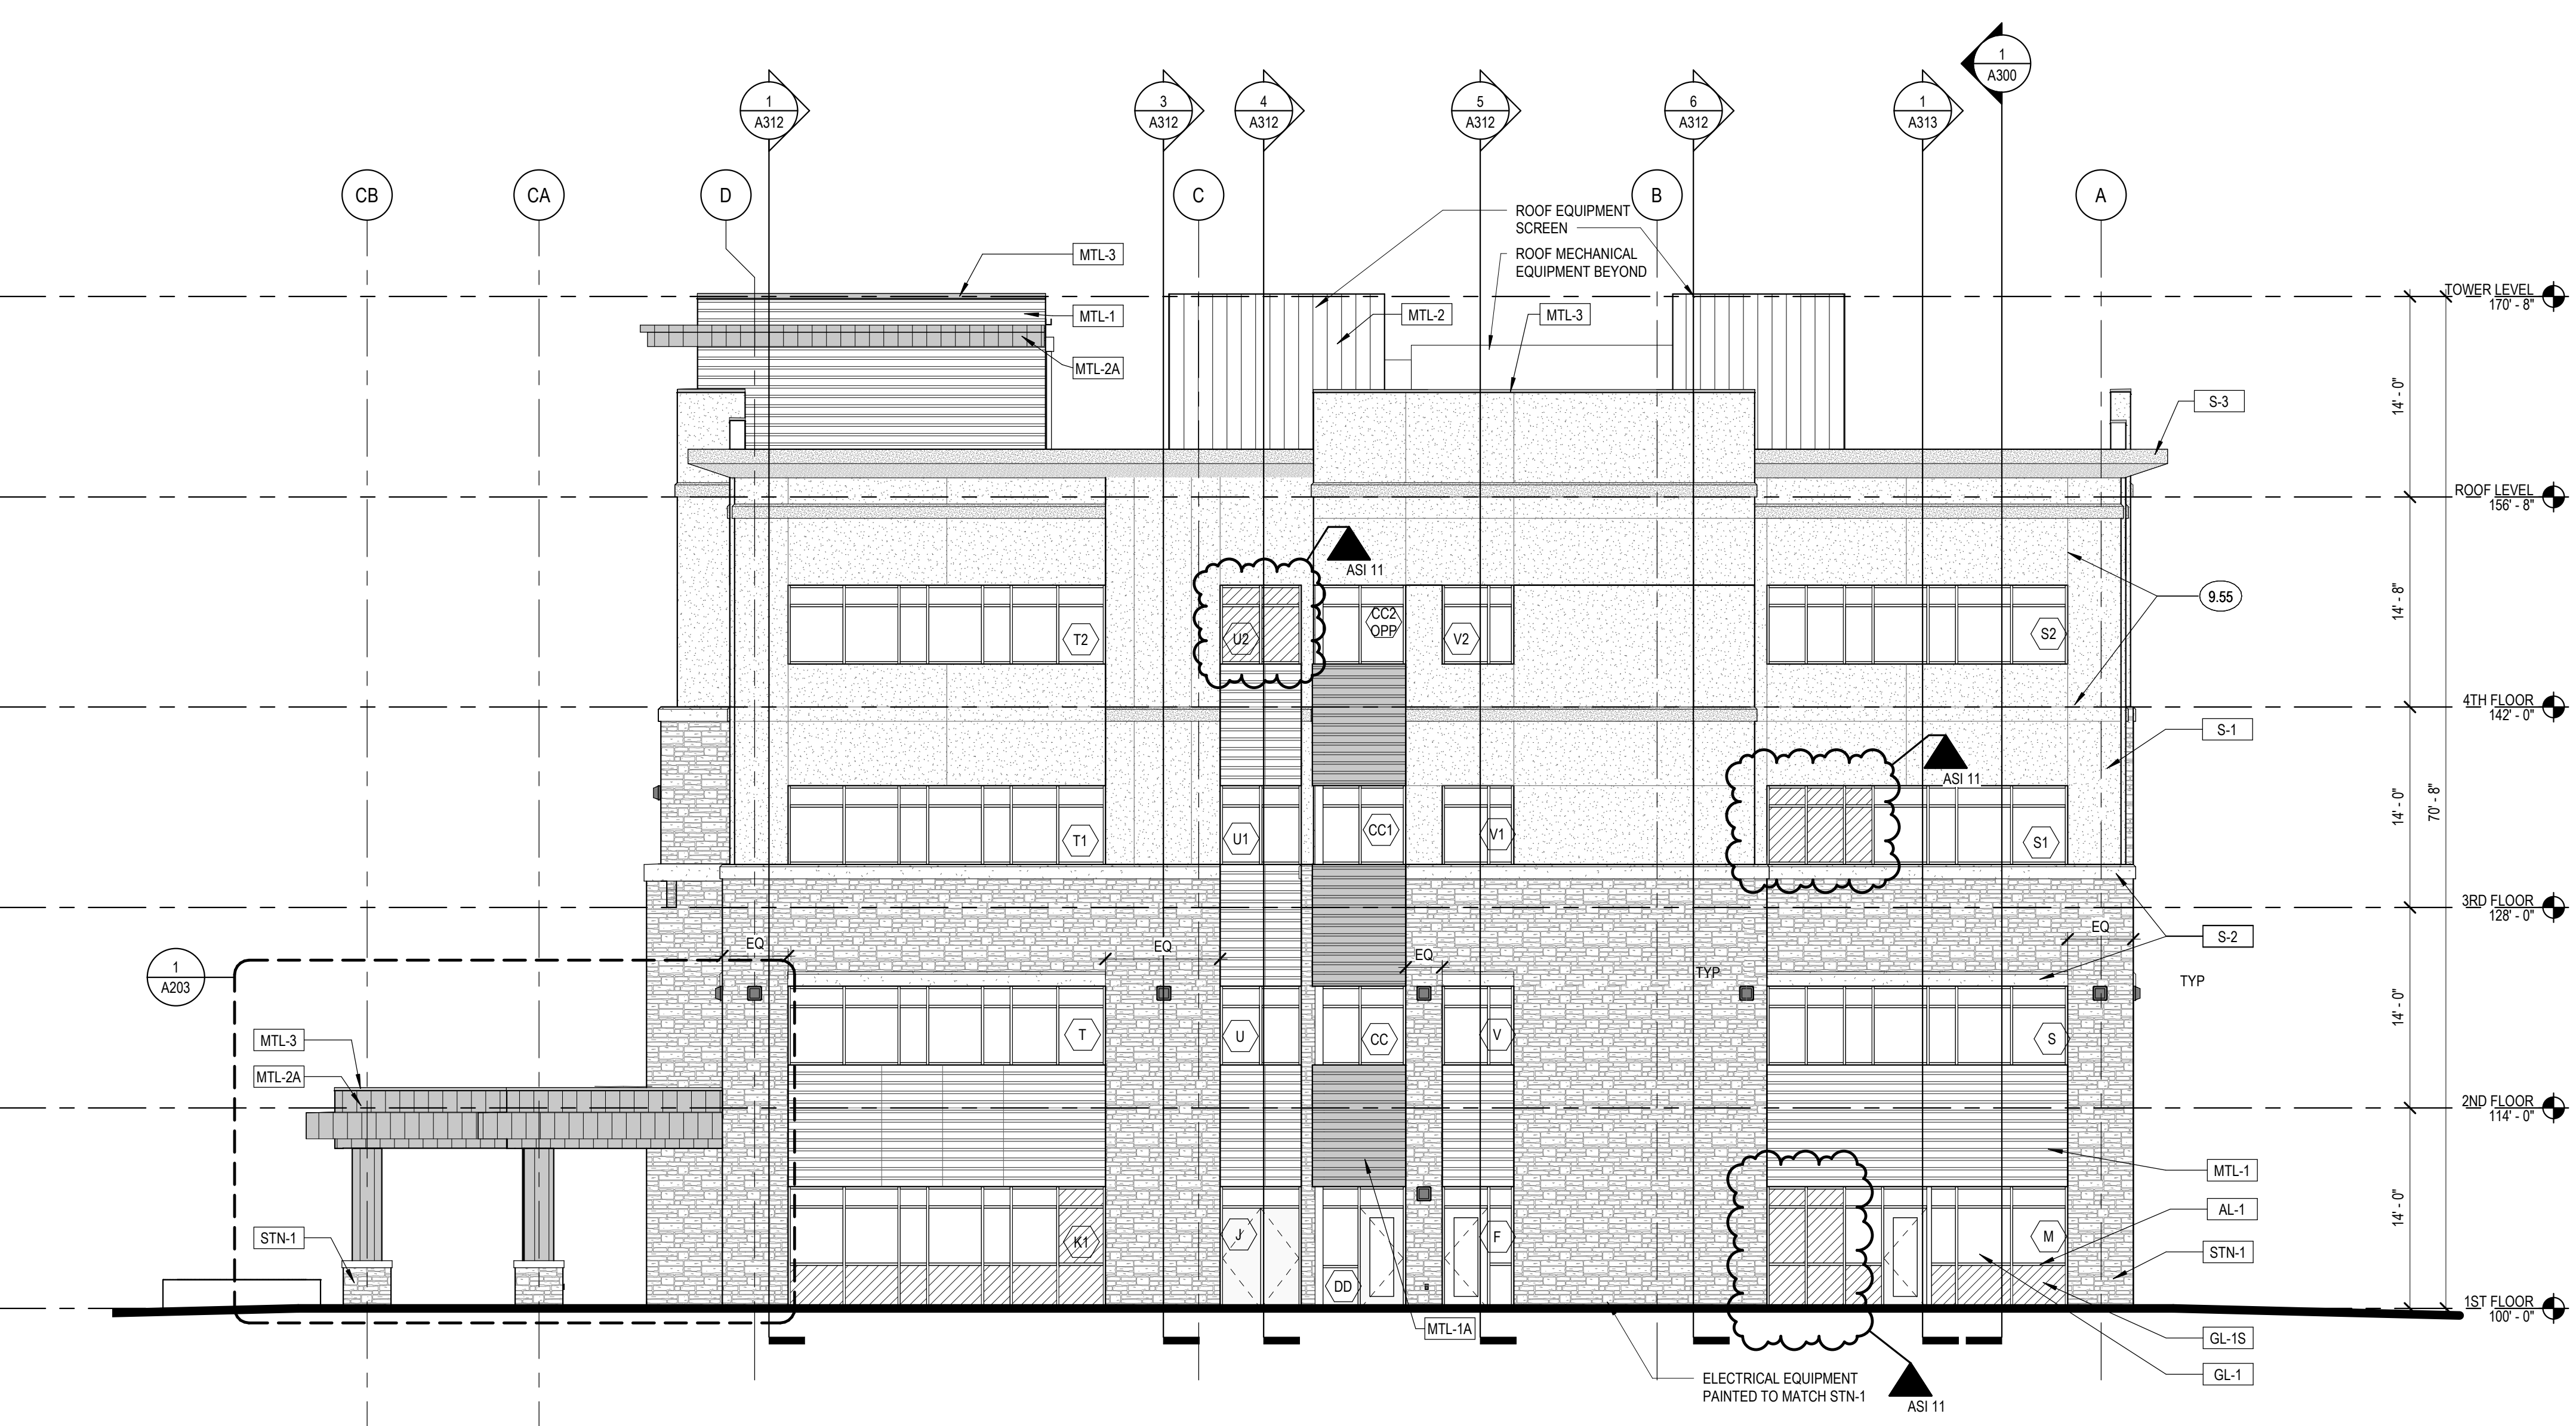

2
A200
EAST ELEVATION
1/8" = 1'-0"

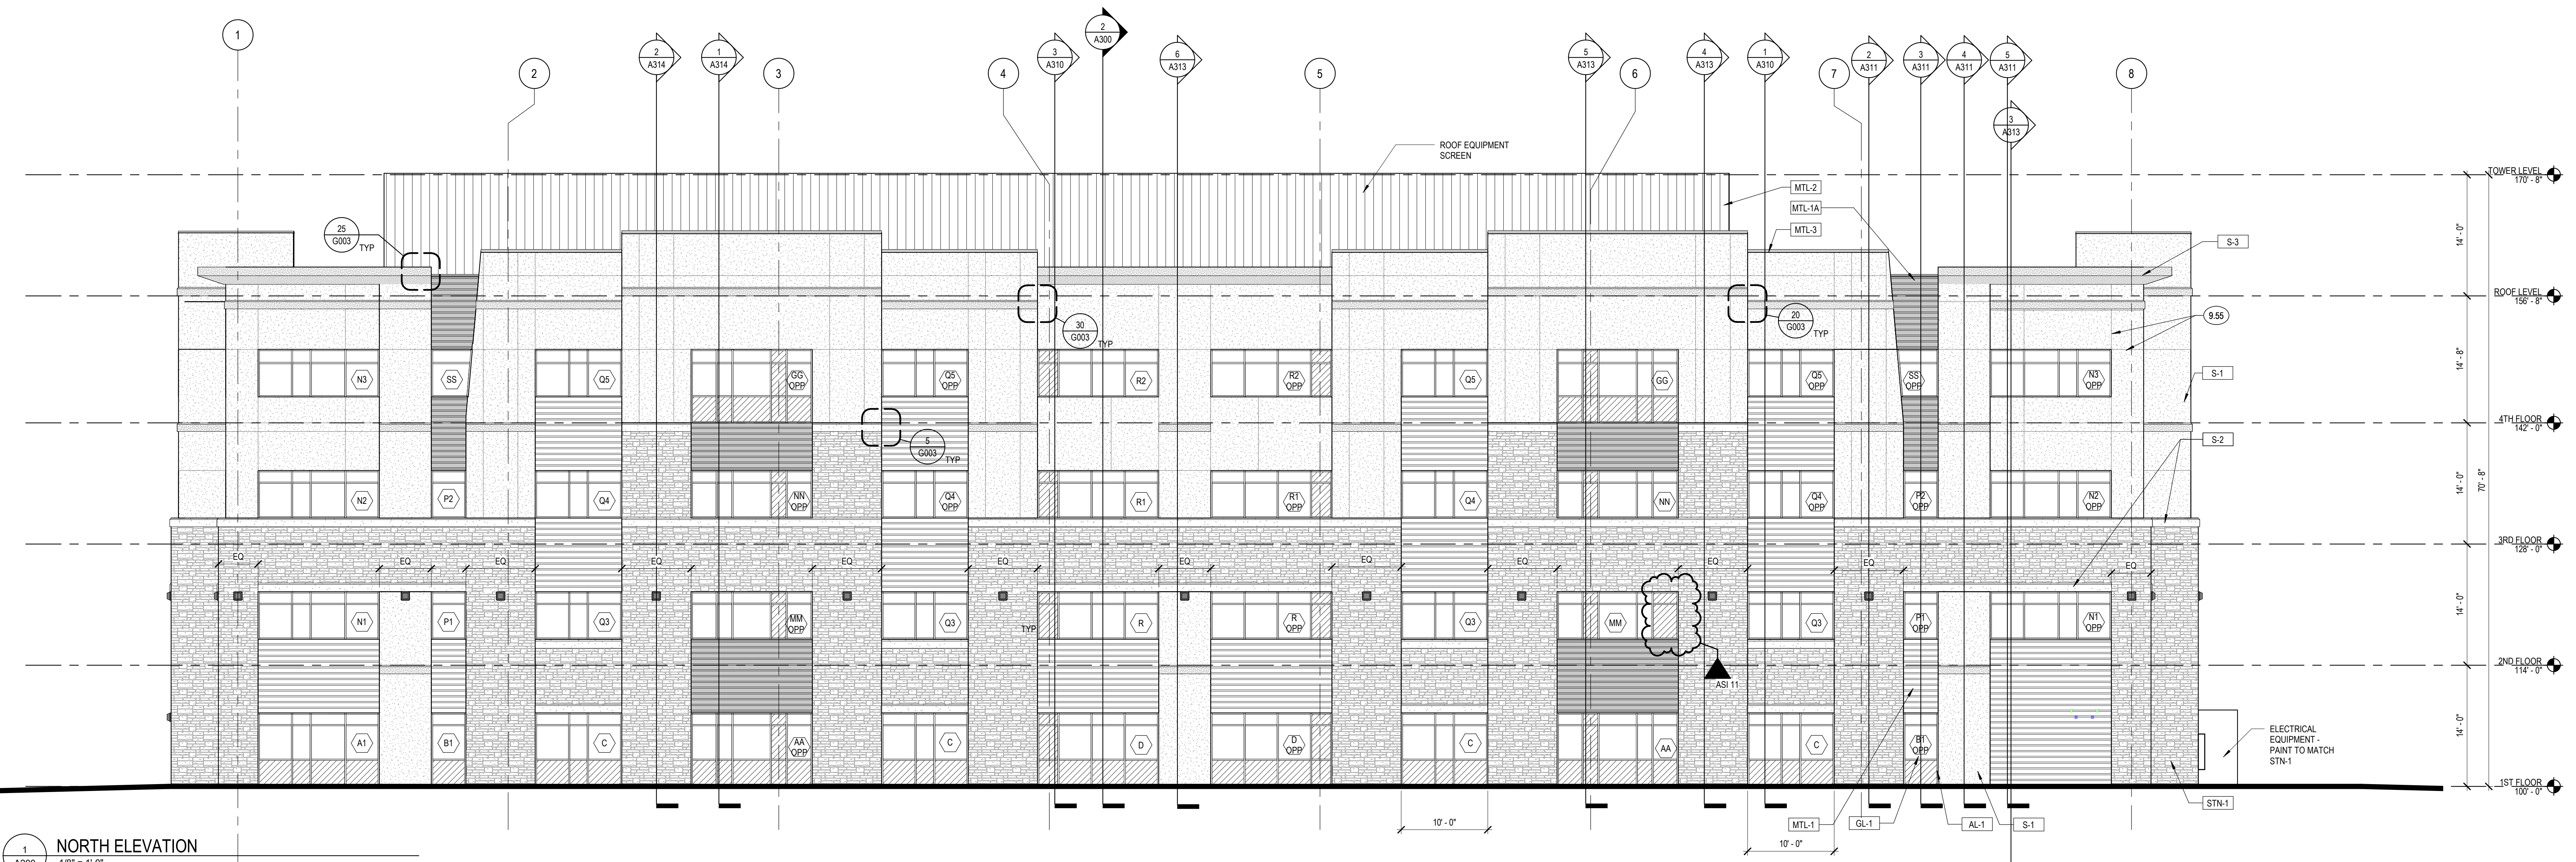

1
A200
NORTH ELEVATION
1/8" = 1'-0"