


MATCHLINE - SEE SHEET L2.7

MATCHLINE - SEE SHEET L2.5

MATCHLINE - SEE SHEET L2.3

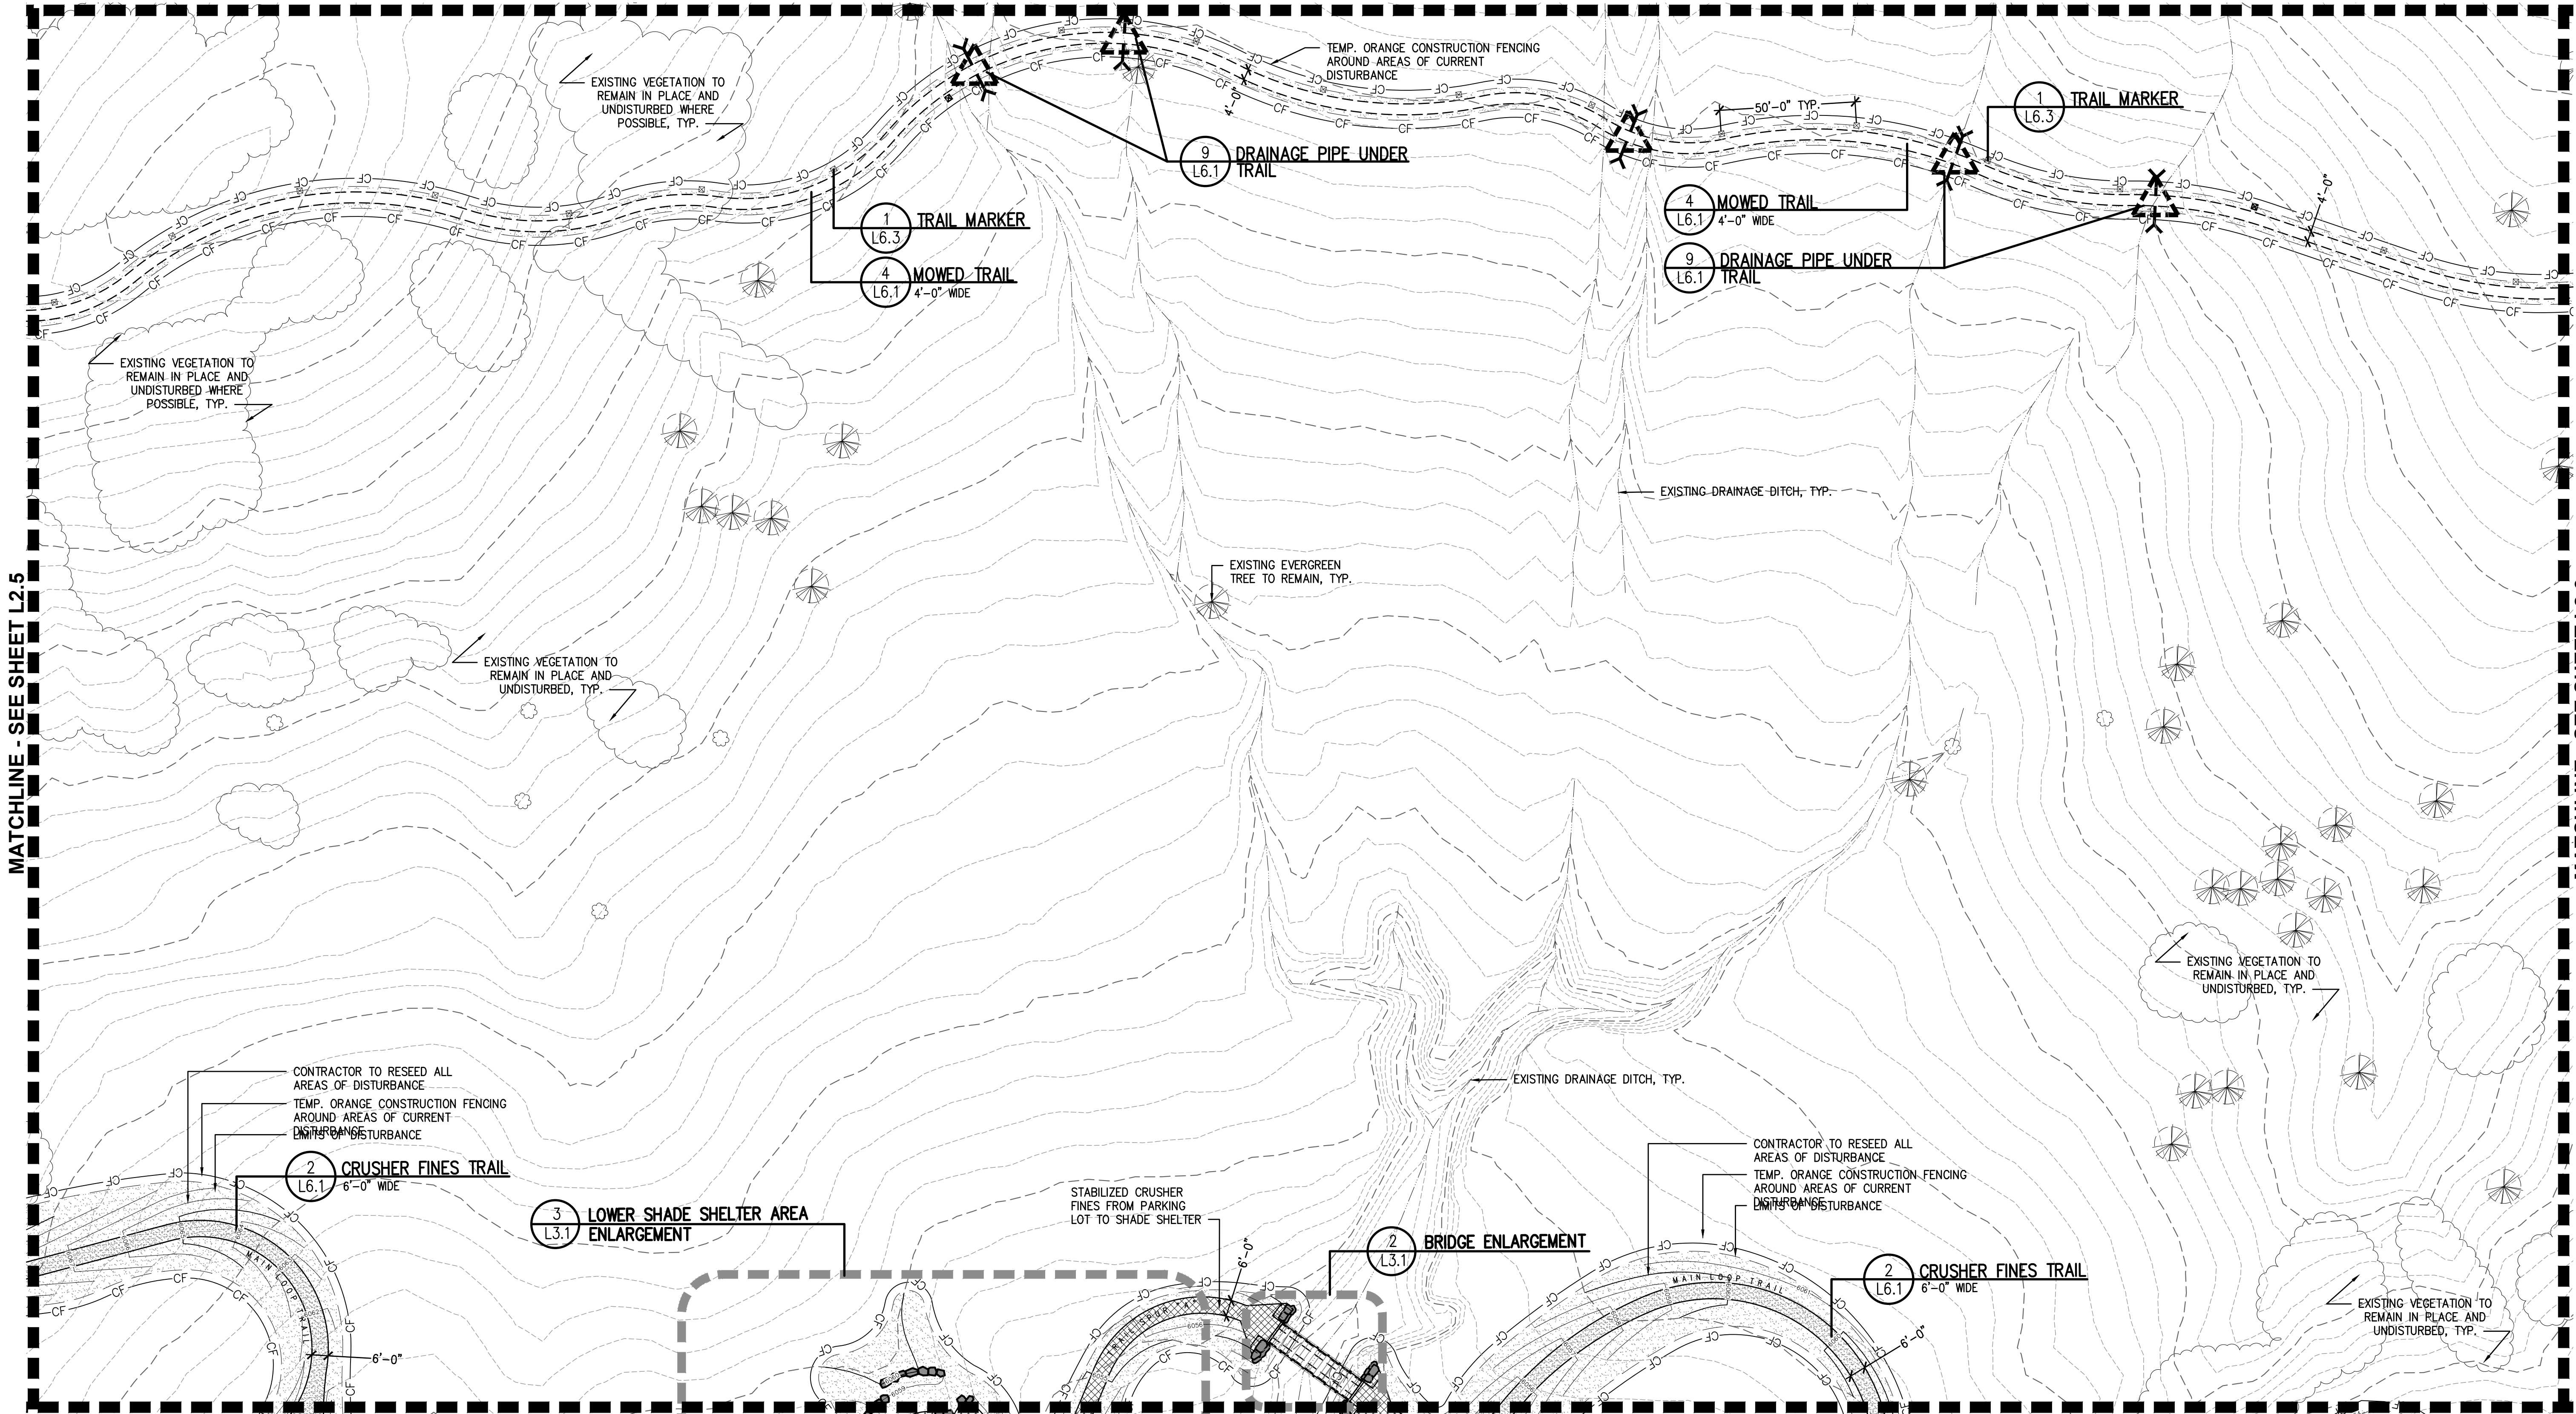

CONTRACTOR TO RESEED ALL AREAS OF DISTURBANCE  
 TEMP. ORANGE CONSTRUCTION FENCING AROUND AREAS OF CURRENT DISTURBANCE

2 CRUSHER FINES TRAIL (L6.1) 6'-0" WIDE

3 LOWER SHADE SHELTER AREA ENLARGEMENT (L3.1)

STABILIZED CRUSHER FINES FROM PARKING LOT TO SHADE SHELTER

2 BRIDGE ENLARGEMENT (L3.1)

CONTRACTOR TO RESEED ALL AREAS OF DISTURBANCE  
 TEMP. ORANGE CONSTRUCTION FENCING AROUND AREAS OF CURRENT DISTURBANCE

2 CRUSHER FINES TRAIL (L6.1) 6'-0" WIDE



EXISTING VEGETATION TO REMAIN IN PLACE AND UNDISTURBED, TYP.

MATCHLINE - SEE SHEET L2.1

### LEGEND

	EXISTING FENCING		EXISTING DRAINAGE DITCH
	EXISTING GRAVEL		VEGETATED SWALE
	EXISTING STORM DRAIN		PROPOSED SMOOTH WIRE FENCE
	EXISTING STORM INLET		PROPOSED THREE RAIL FENCE
	EXISTING STORM FEES		6'-0" WIDE STABILIZED CRUSHER FINES TRAIL
	EXISTING STORM MANHOLE		6'-0" WIDE CRUSHER FINES TRAIL
	EXISTING ELECTRIC POLE		4'-0" MOWED TRAIL
	EXISTING LIGHT POLE		CONCRETE
	EXISTING WELL		NATIVE SEED IN AREAS OF DISTURBANCE
	EXISTING POLE		EXISTING EVERGREEN TREE
	EXISTING SIGN		EXISTING DECIDUOUS TREE
	EASEMENT LINE		EXISTING VEGETATION
	PROPERTY LINE		WAYFINDING MARKER
	TOPO MAJOR		TRAIL MARKER
	TOPO MINOR		
	TEMP. ORANGE CONSTRUCTION FENCING AROUND ALL AREAS OF DISTURBANCE		
	LIMITS OF DISTURBANCE		

### KEYMAP

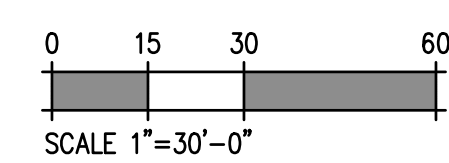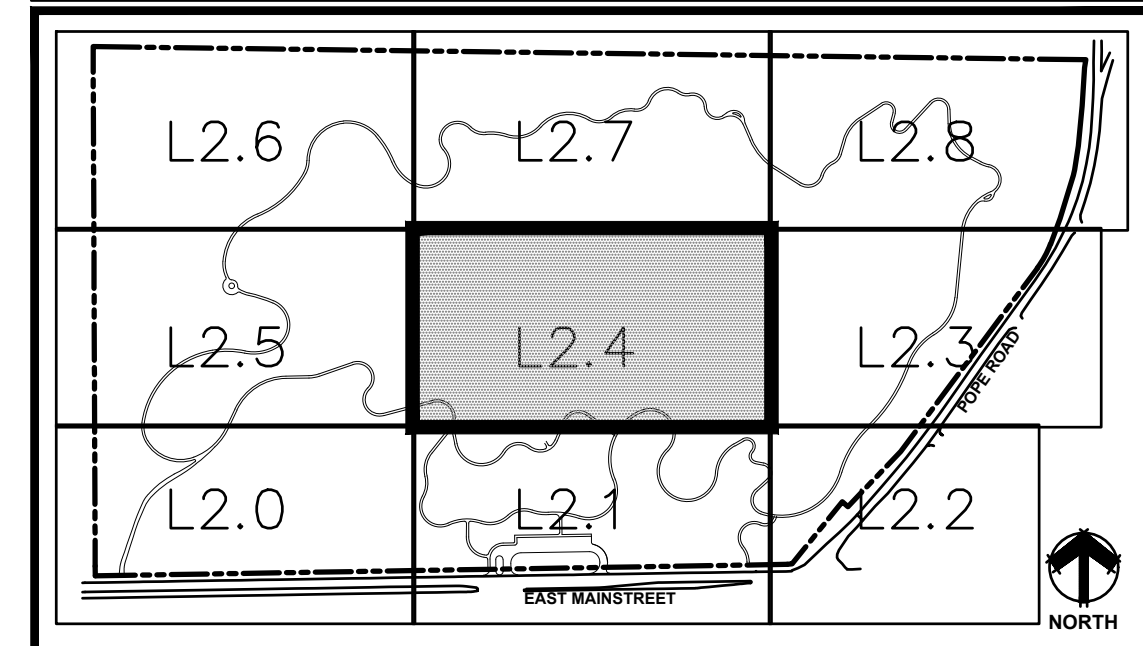



**Final Document**  
 Subject To Conditions In Approval Letter

APPROVED DATE: 02/01/2023

Planning Approval By: Carolyn Parkinson

**DHM DESIGN**  
 900 S. Broadway  
 Suite 300  
 Denver, CO 80209  
 303.892.5566  
 www.dhmdesign.com

**REUSE OF DOCUMENT**  
 This document is the property of DHM Design Corp. The ideas and design incorporated on this document is an instrument of professional service and shall not be used for any other project without written authorization of DHM Design Corp.

**RAY J. HARVIE OPEN SPACE**  
 SITE PLAN SUBMITTAL  
 20120 East Main Street, Parker, CO 80138

PROJECT NUMBER: 17279.00  
 DATE: 01.11.2023  
 DESIGNED: MTW  
 DRAWN: MTW  
 CHECKED: MTW

REVISIONS:


JOB DESCRIPTION:  
 SITE PLAN SUBMITTAL

SHEET TITLE:  
 MATERIALS & LAYOUT PLAN

SCALE: 1"=30'-0"  
 SHEET NUMBER:

**L2.4**

MATCHLINE - SEE SHEET L2.6

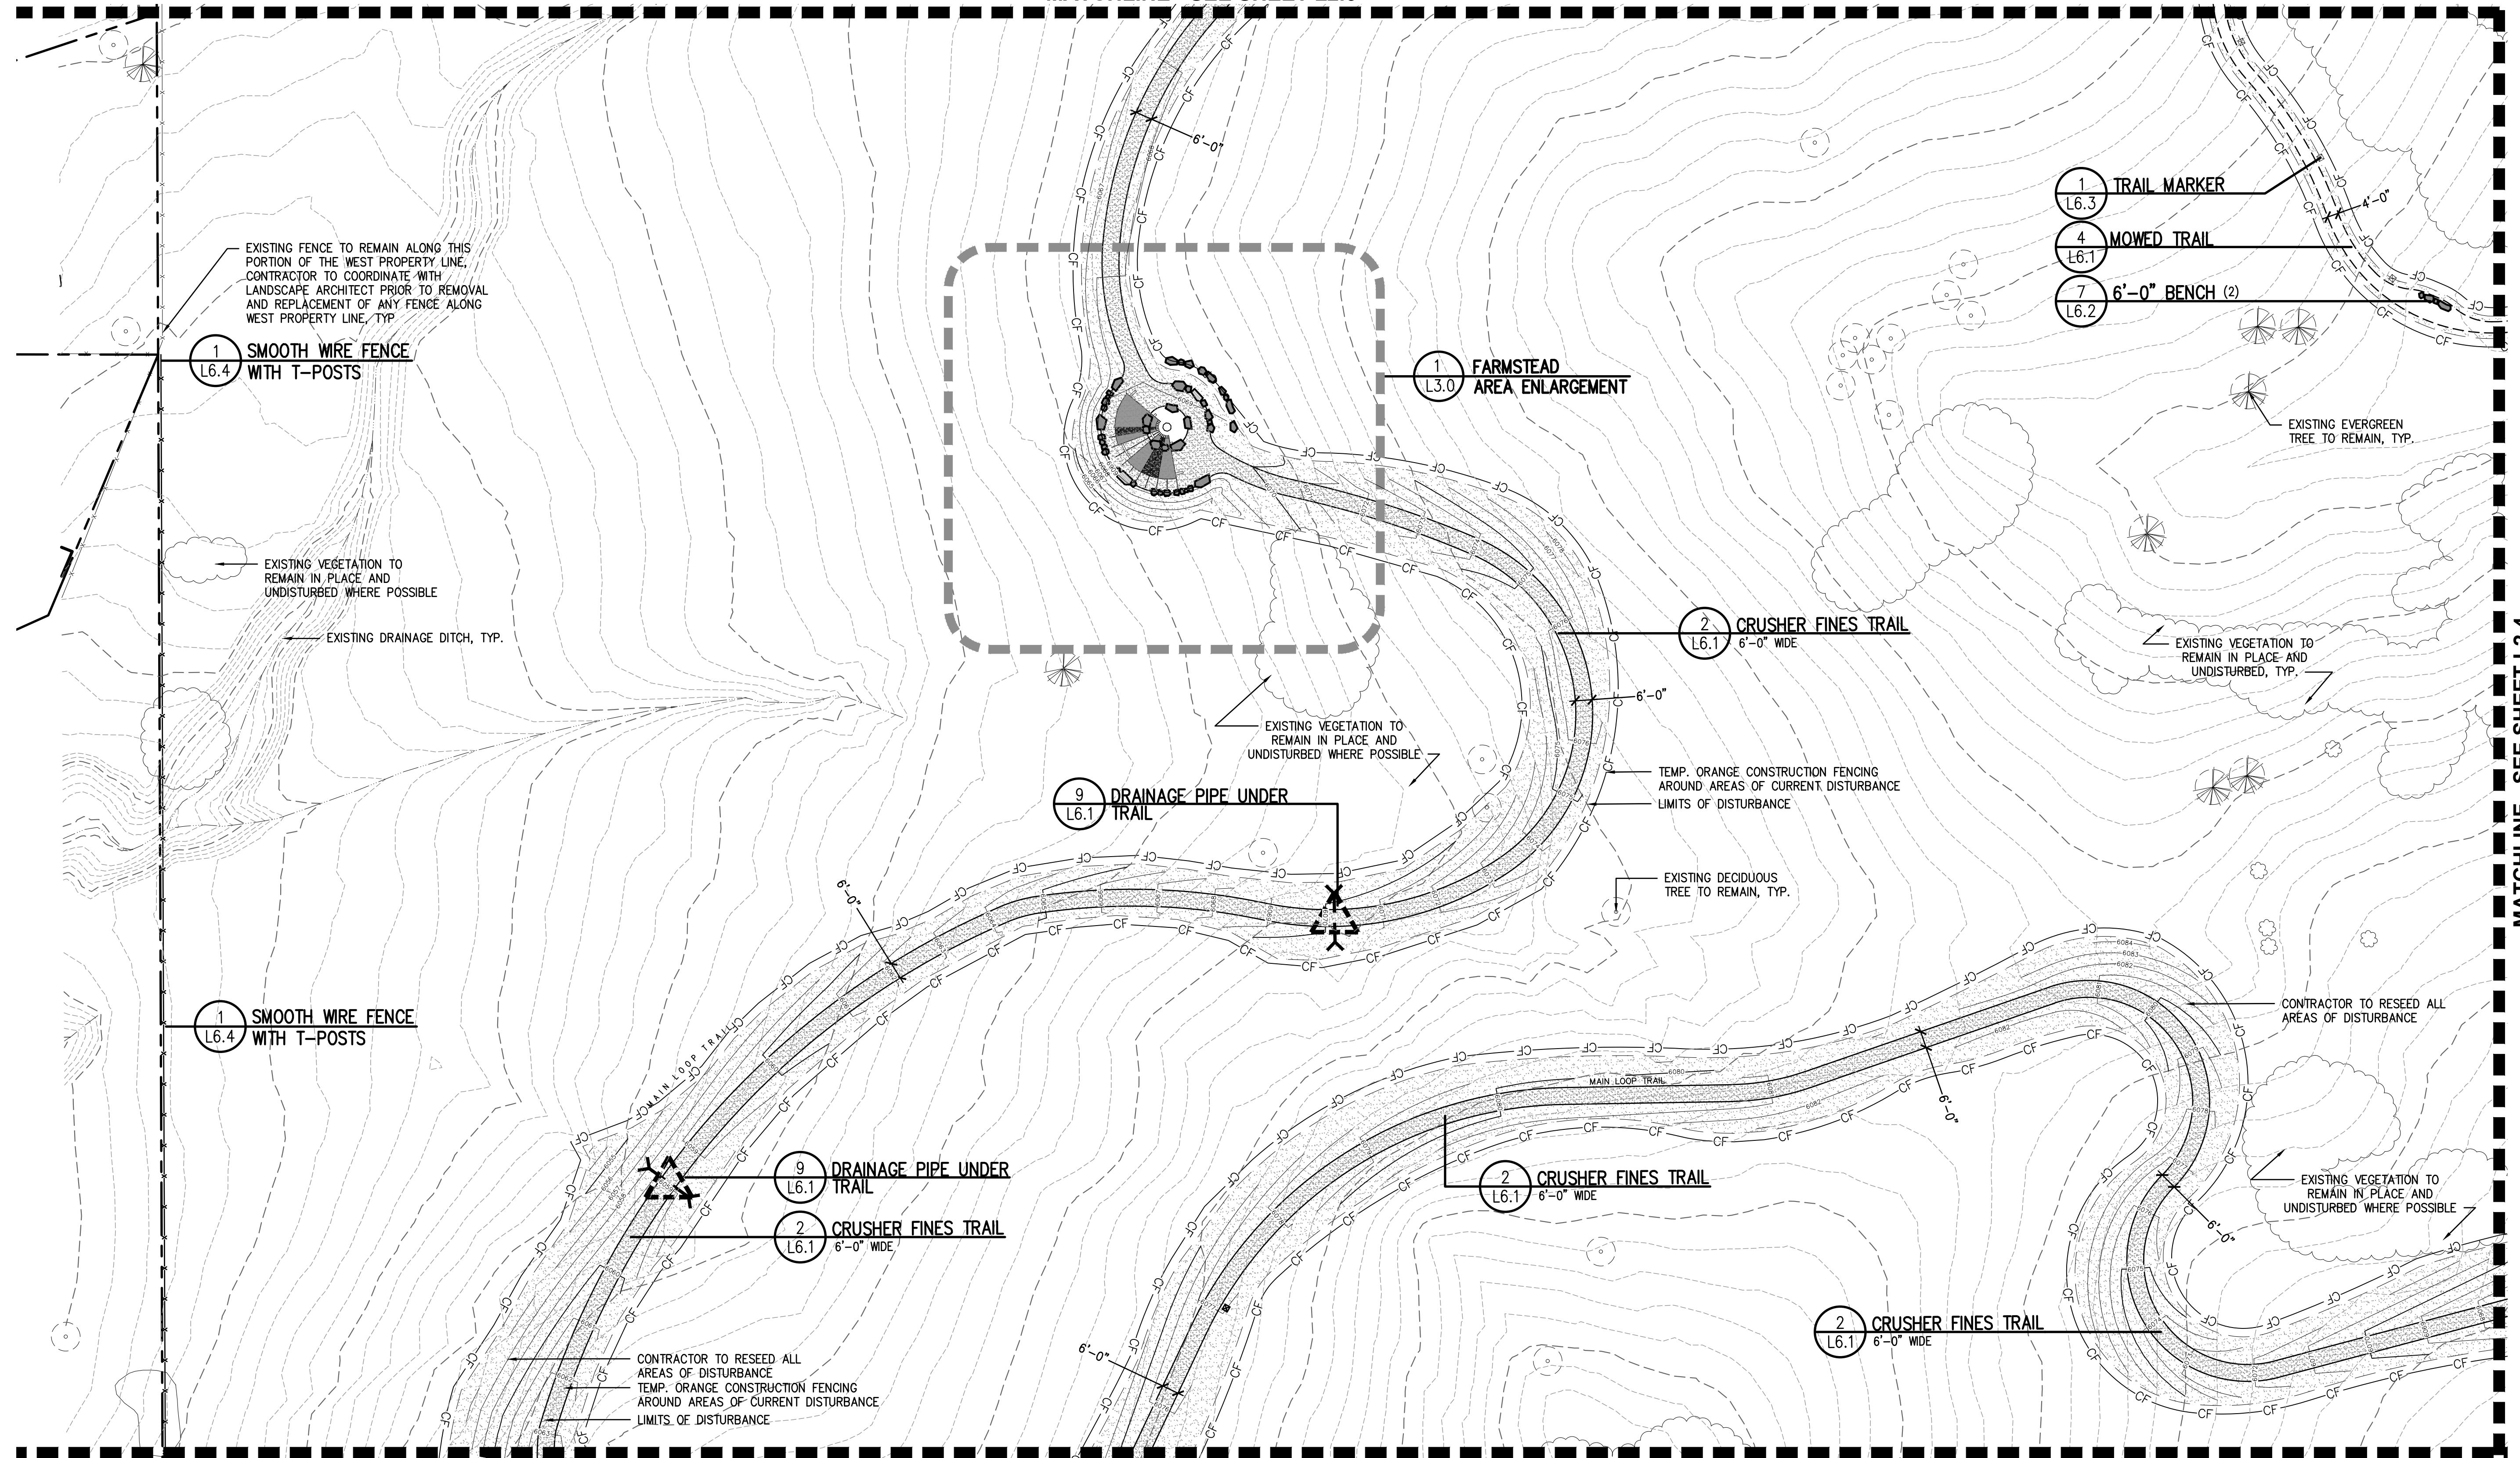

MATCHLINE - SEE SHEET L2.0

MATCHLINE - SEE SHEET L2.4

**DHM DESIGN**  
 900 S. Broadway  
 Suite 300  
 Denver, CO 80209  
 303.892.5566  
 www.dhmdesign.com

**REUSE OF DOCUMENT**  
 This document is the property of DHM Design Corp. The ideas and design incorporated on this document is an instrument of professional service and shall not be used for any other project without written authorization of DHM Design Corp.

**RAY J. HARVIE OPEN SPACE**  
 SITE PLAN SUBMITTAL

20120 East Main Street, Parker, CO 80138

PROJECT NUMBER: 17279.00 DATE: 01.11.2023

DESIGNED: MTW  
 DRAWN: MTW  
 CHECKED: MTW

REVISIONS:

JOB DESCRIPTION:  
 SITE PLAN SUBMITTAL

SHEET TITLE:  
 MATERIALS & LAYOUT PLAN

SCALE: 1"=30'-0"  
 SHEET NUMBER:

**L2.5**

**PARKER COLORADO**

Final Document  
 Subject To Conditions In Approval Letter



APPROVED DATE: 02/01/2023


Planning Approval By: Carolyn Parkinson

**LEGEND**

- EXISTING FENCING
- EXISTING GRAVEL
- EXISTING STORM DRAIN
- EXISTING STORM INLET
- EXISTING STORM FES
- EXISTING STORM MANHOLE
- EXISTING ELECTRIC POLE
- EXISTING LIGHT POLE
- EXISTING WELL
- EXISTING POLE
- EXISTING SIGN
- EASEMENT LINE
- PROPERTY LINE
- TOPO MAJOR
- TOPO MINOR
- TEMP. ORANGE CONSTRUCTION FENCING AROUND ALL AREAS OF DISTURBANCE
- LIMITS OF DISTURBANCE
- EXISTING DRAINAGE DITCH
- VEGETATED SWALE
- PROPOSED SMOOTH WIRE FENCE
- PROPOSED THREE RAIL FENCE
- 6'-0" WIDE STABILIZED CRUSHER FINES TRAIL
- 6'-0" WIDE CRUSHER FINES TRAIL
- 4'-0" MOWED TRAIL
- CONCRETE
- NATIVE SEED IN AREAS OF DISTURBANCE
- EXISTING EVERGREEN TREE
- EXISTING DECIDUOUS TREE
- EXISTING VEGETATION
- WAYFINDING MARKER
- TRAIL MARKER

**KEYMAP**

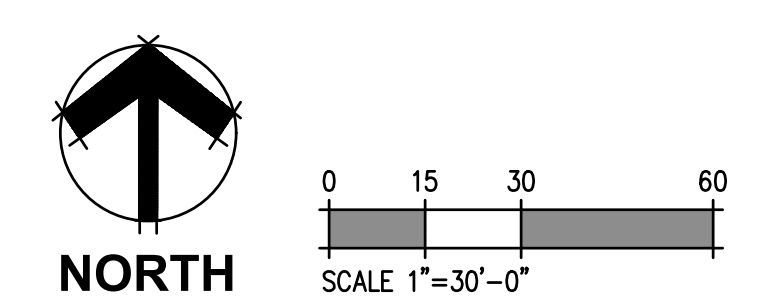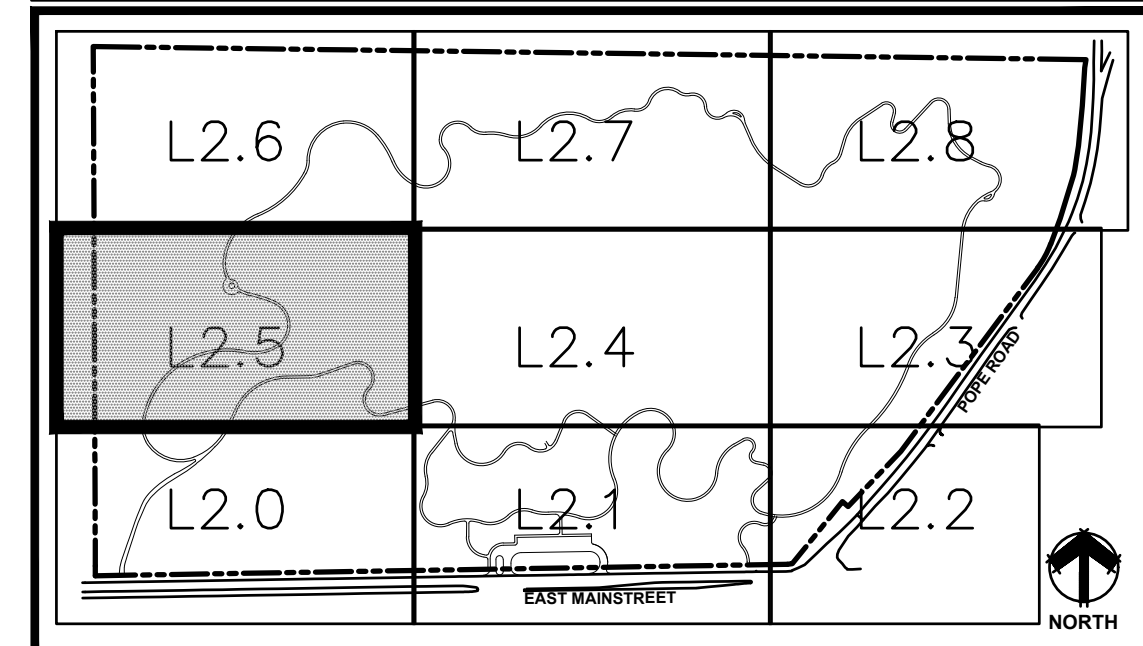

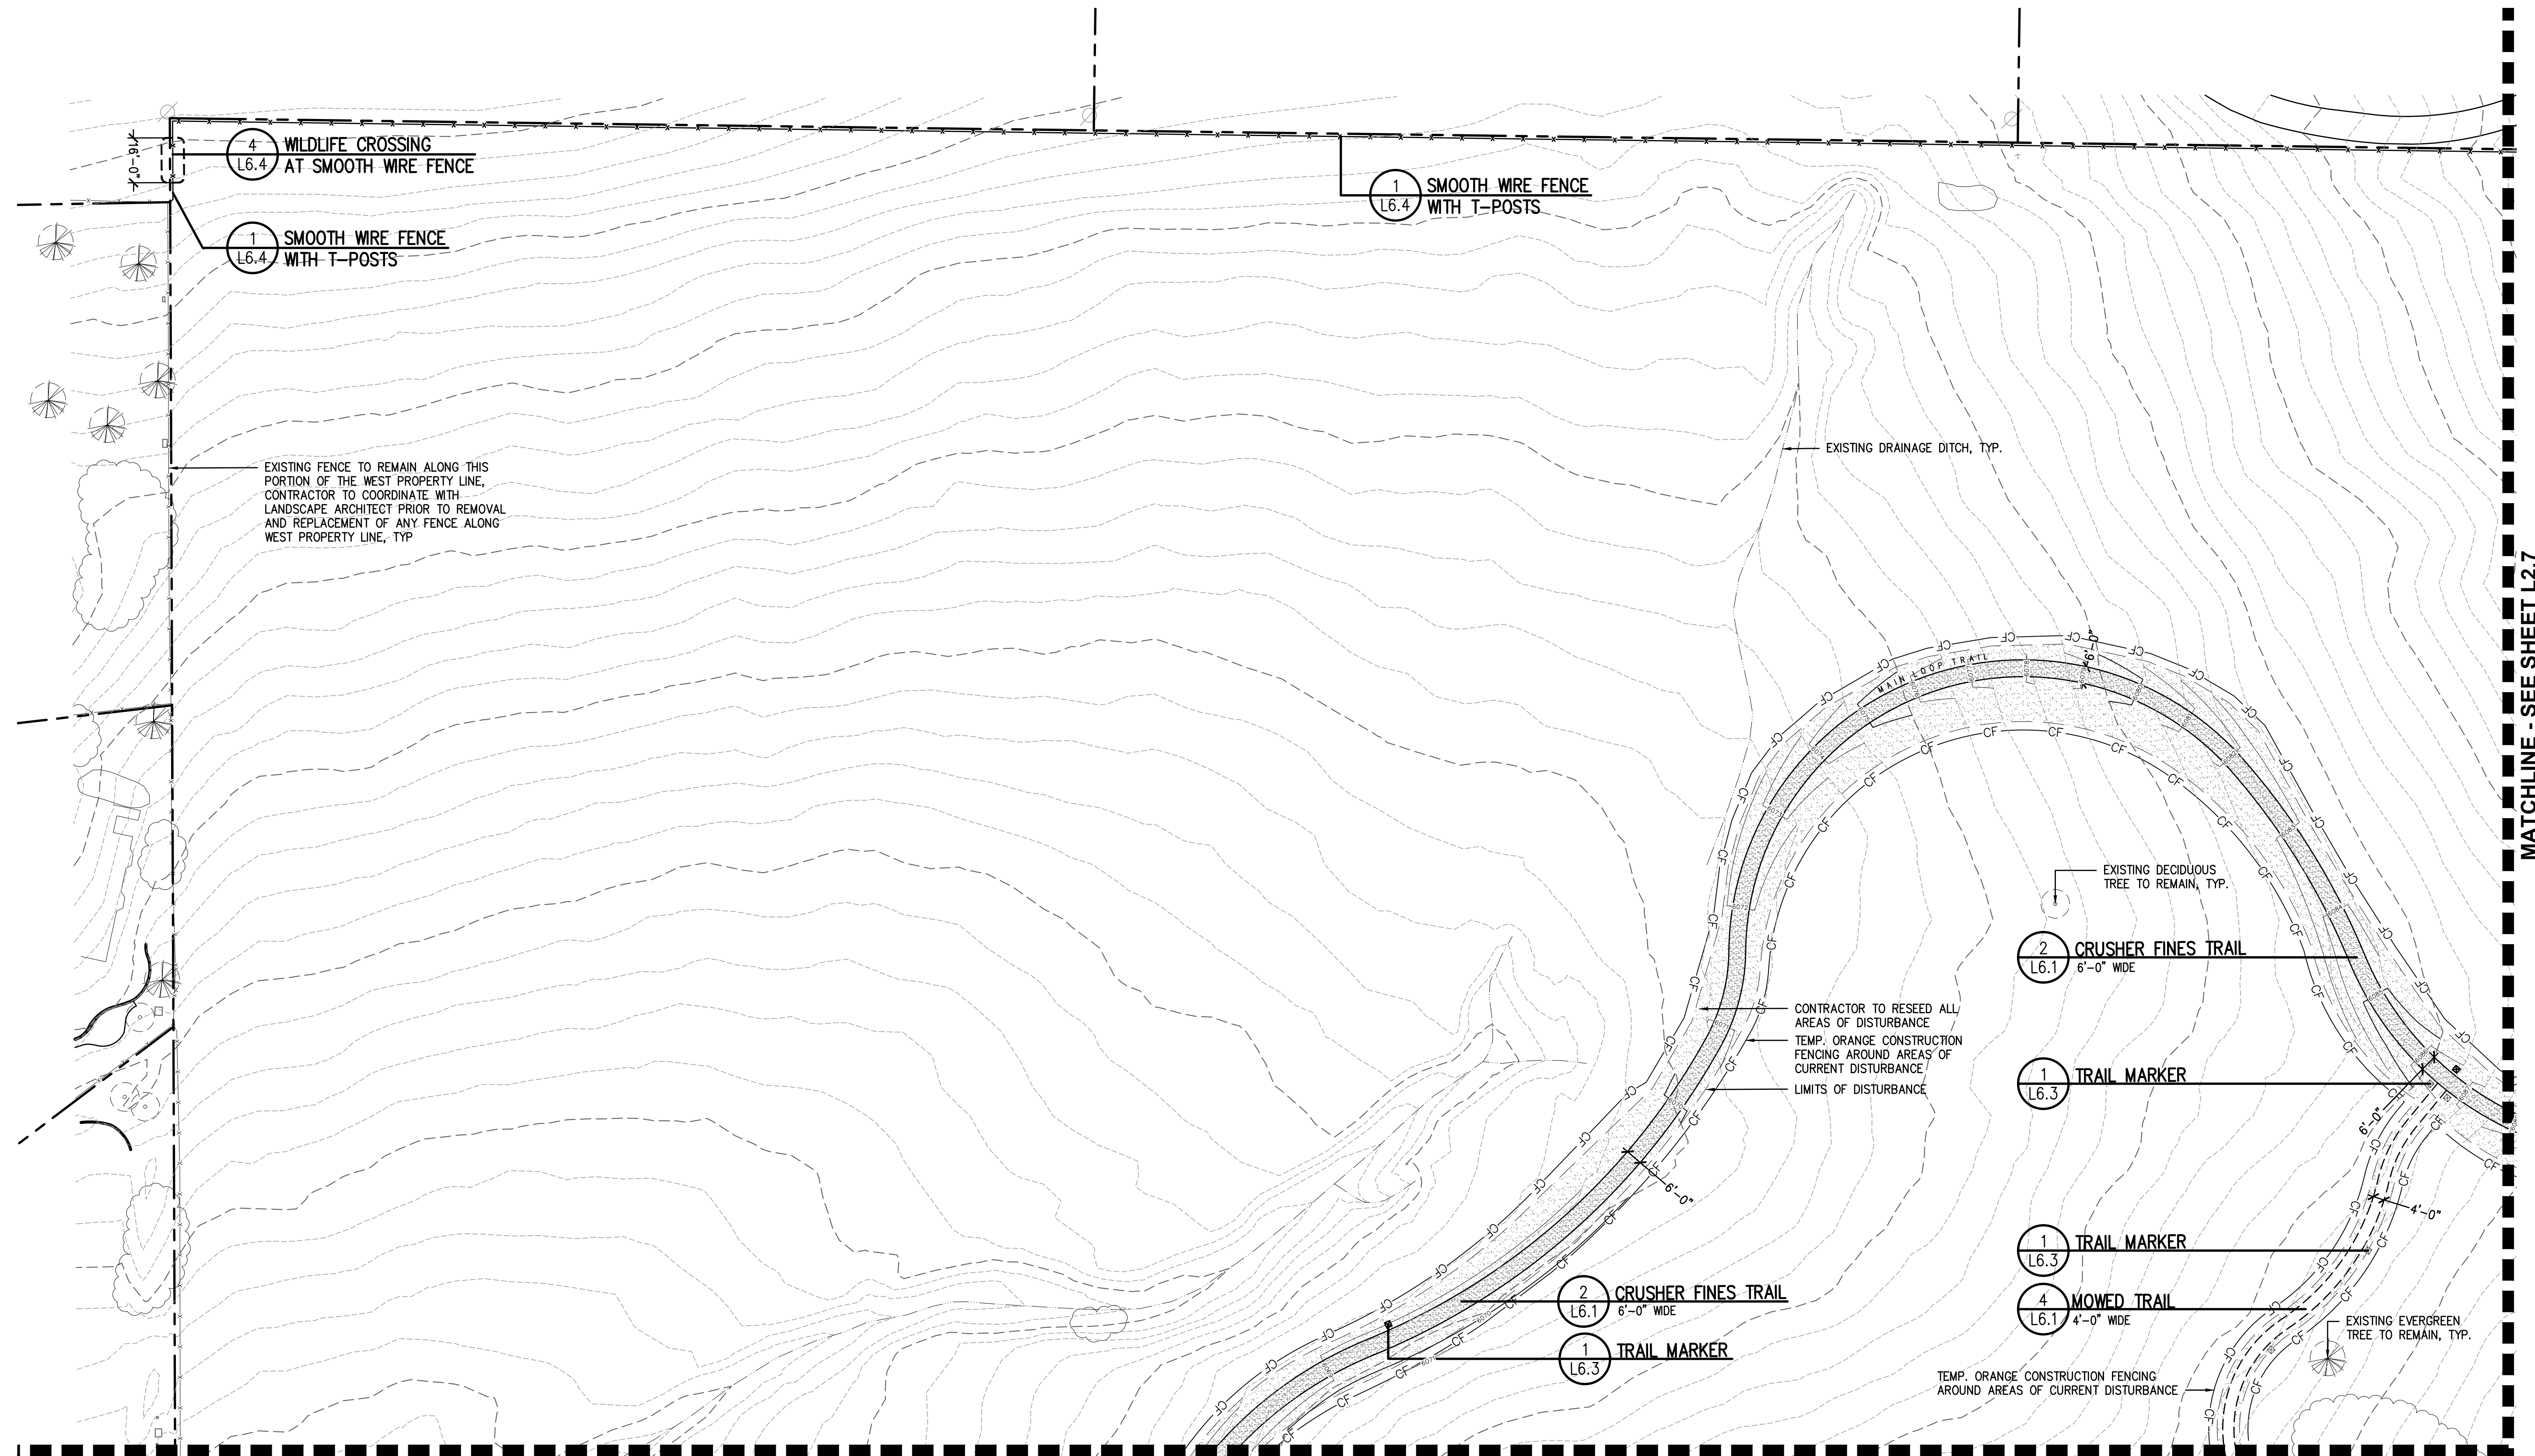

MATCHLINE - SEE SHEET L2.5

**PARKER COLORADO**

Final Document  
Subject To Conditions In Approval Letter



APPROVED DATE: 02/01/2023

Planning Approval By: Carolyn Parkinson

**LEGEND**

---	EXISTING FENCING	---	EXISTING DRAINAGE DITCH
---	EXISTING GRAVEL	---	VEGETATED SWALE
---	EXISTING STORM DRAIN	---	PROPOSED SMOOTH WIRE FENCE
---	EXISTING STORM INLET	---	PROPOSED THREE RAIL FENCE
---	EXISTING STORM FES	---	6'-0" WIDE STABILIZED CRUSHER FINES TRAIL
---	EXISTING STORM MANHOLE	---	6'-0" WIDE CRUSHER FINES TRAIL
---	EXISTING ELECTRIC POLE	---	4'-0" MOWED TRAIL
---	EXISTING LIGHT POLE	---	CONCRETE
---	EXISTING WELL	---	NATIVE SEED IN AREAS OF DISTURBANCE
---	EXISTING POLE	---	EXISTING EVERGREEN TREE
---	EXISTING SIGN	---	EXISTING DECIDUOUS TREE
---	EASEMENT LINE	---	EXISTING VEGETATION
---	PROPERTY LINE	---	WAYFINDING MARKER
---	TOPO MAJOR	---	TRAIL MARKER
---	TOPO MINOR	---	
---	TEMP. ORANGE CONSTRUCTION FENCING AROUND ALL AREAS OF DISTURBANCE	---	
---	LIMITS OF DISTURBANCE	---	

**KEYMAP**

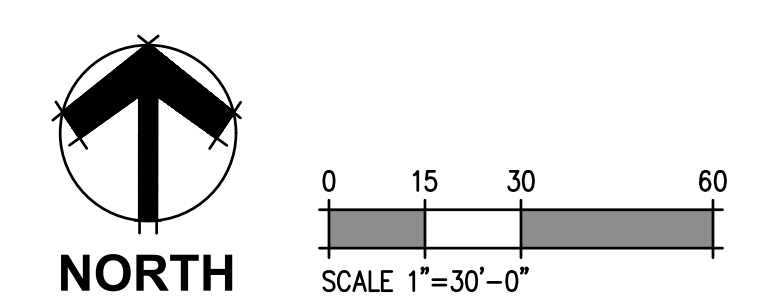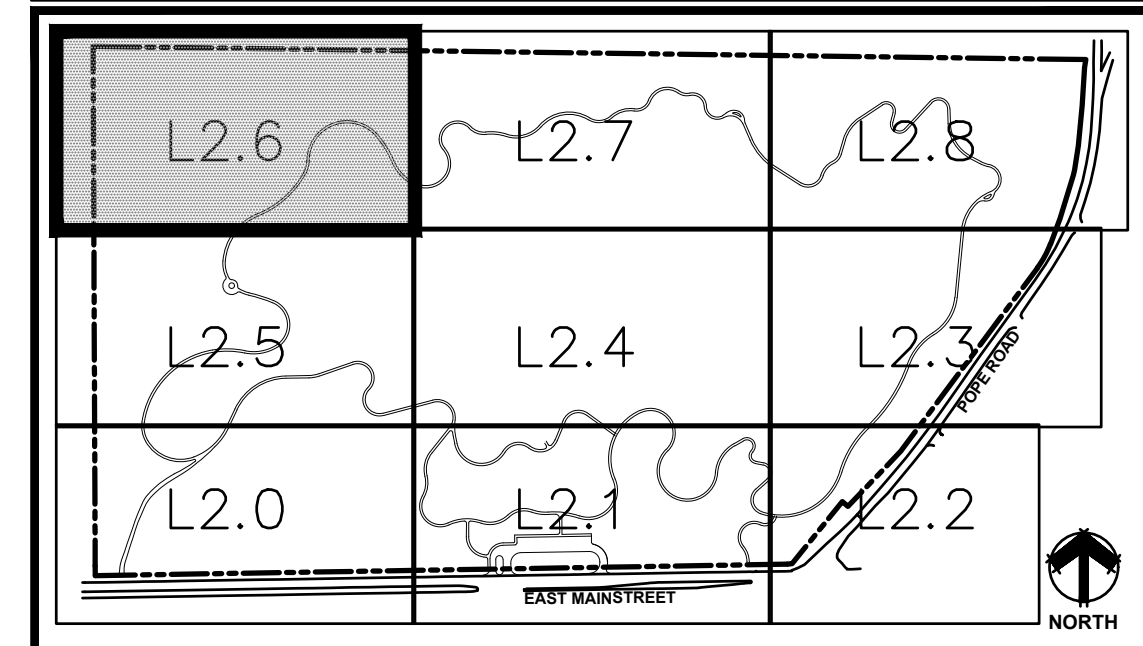

**RAY J. HARVIE OPEN SPACE**  
SITE PLAN SUBMITTAL

20120 East Main Street, Parker, CO 80138

PROJECT NUMBER: 17279.00  
DATE: 01.11.2023  
DESIGNED: MTW  
DRAWN: MTW  
CHECKED: MTW


REVISIONS:

JOB DESCRIPTION:  
SITE PLAN SUBMITTAL

SHEET TITLE:  
MATERIALS & LAYOUT PLAN

SCALE: 1"=30'-0"  
SHEET NUMBER:

**L2.6**

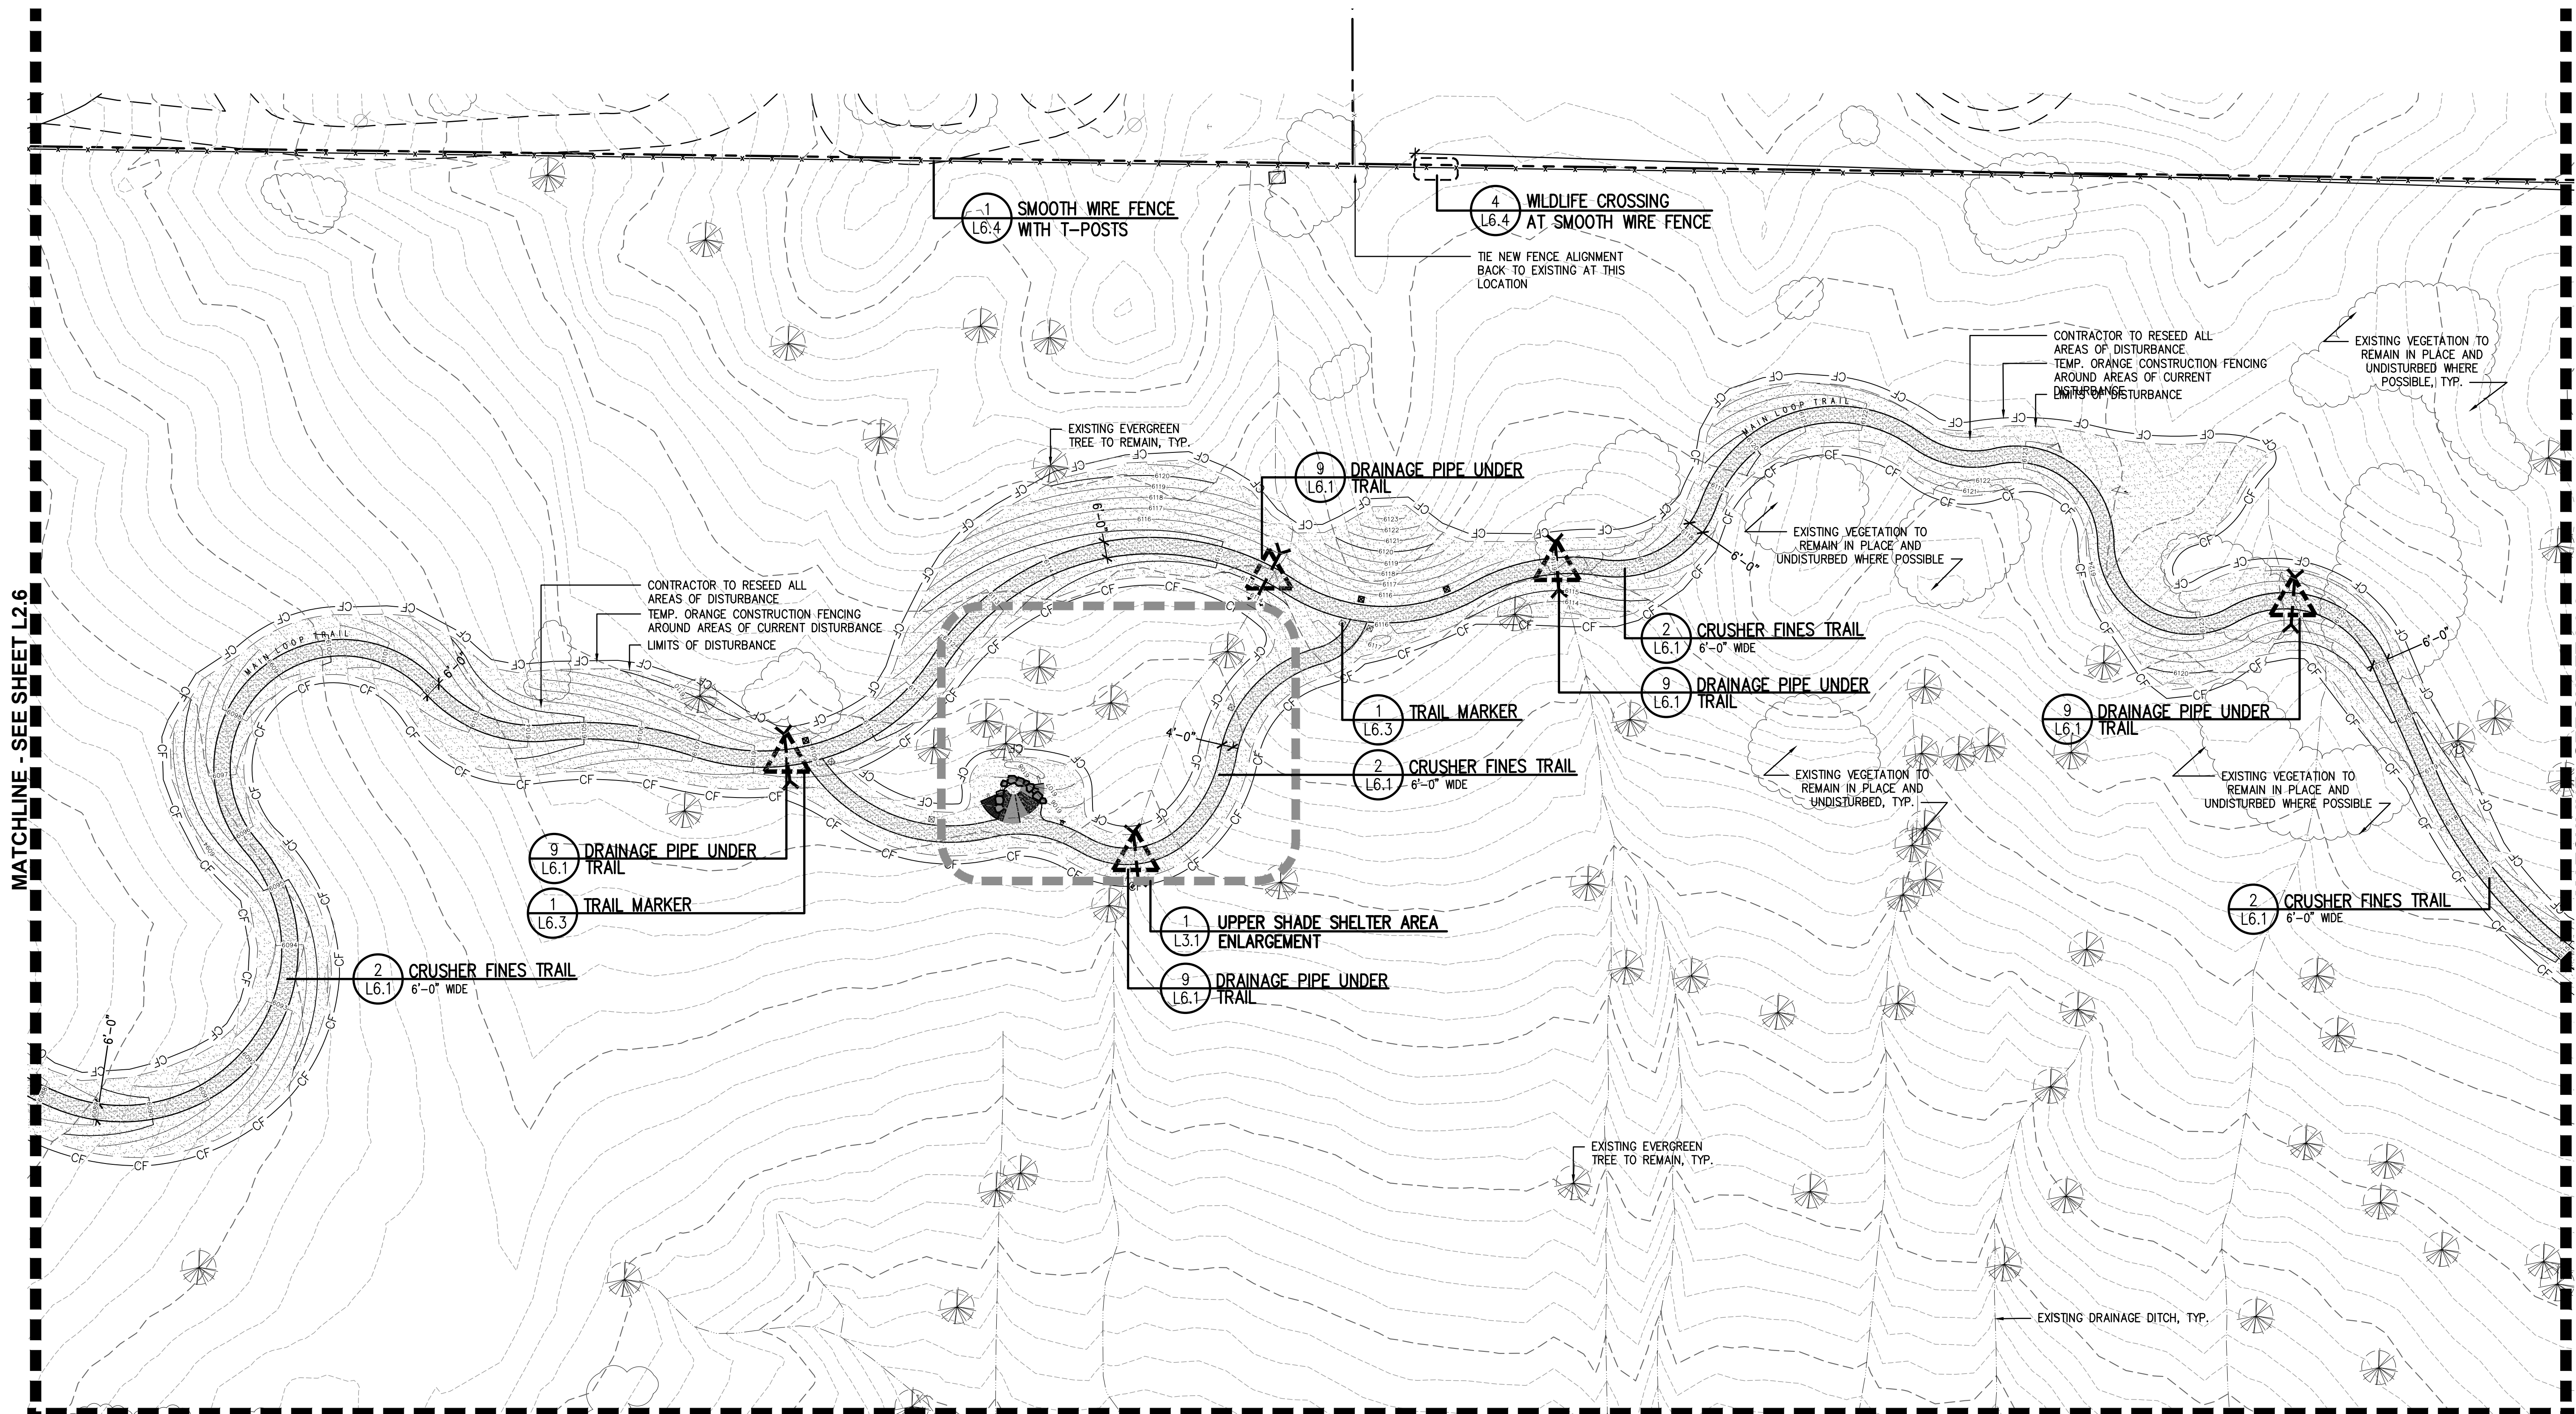

MATCHLINE - SEE SHEET L2.6



MATCHLINE - SEE SHEET L2.8

MATCHLINE - SEE SHEET L2.4

**LEGEND**

---	EXISTING FENCING	---	EXISTING DRAINAGE DITCH
---	EXISTING GRAVEL	---	VEGETATED SWALE
---	EXISTING STORM DRAIN	---	PROPOSED SMOOTH WIRE FENCE
---	EXISTING STORM INLET	---	PROPOSED THREE RAIL FENCE
---	EXISTING STORM FES	---	6'-0" WIDE STABILIZED CRUSHER FINES TRAIL
---	EXISTING STORM MANHOLE	---	6'-0" WIDE CRUSHER FINES TRAIL
---	EXISTING ELECTRIC POLE	---	4'-0" MOWED TRAIL
---	EXISTING LIGHT POLE	---	CONCRETE
---	EXISTING WELL	---	NATIVE SEED IN AREAS OF DISTURBANCE
---	EXISTING POLE	---	EXISTING EVERGREEN TREE
---	EXISTING SIGN	---	EXISTING DECIDUOUS TREE
---	EASEMENT LINE	---	EXISTING VEGETATION
---	PROPERTY LINE	---	WAYFINDING MARKER
---	TOPO MAJOR	---	TRAIL MARKER
---	TOPO MINOR	---	
---	TEMP. ORANGE CONSTRUCTION FENCING AROUND ALL AREAS OF DISTURBANCE	---	
---	LIMITS OF DISTURBANCE	---	

**KEYMAP**

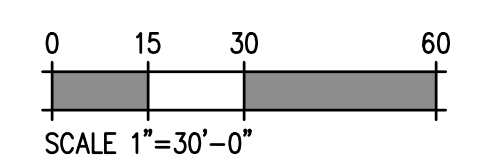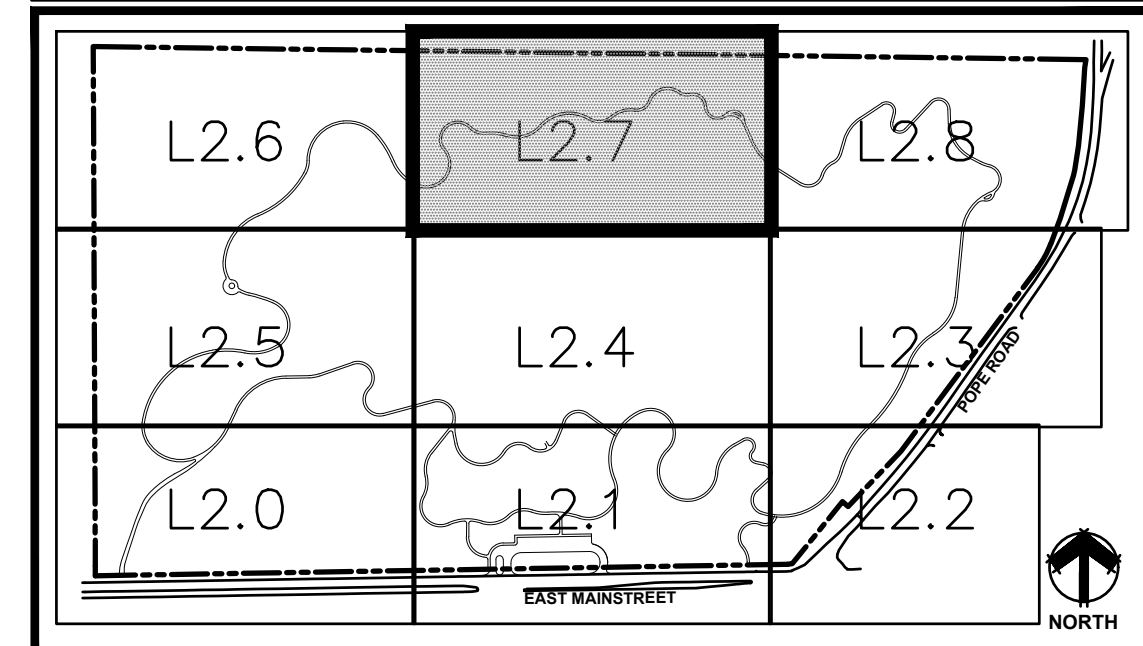



**Final Document**  
Subject To Conditions In Approval Letter


**APPROVED DATE: 02/01/2023**

**Planning Approval By: Carolyn Parkinson**

**RAY J. HARVIE OPEN SPACE**  
SITE PLAN SUBMITTAL

20120 East Main Street, Parker, CO 80138

PROJECT NUMBER: 17279.00	DATE: 01.11.2023
DESIGNED: MTW	DRAWN: MTW
CHECKED: MTW	
REVISIONS:	
JOB DESCRIPTION: SITE PLAN SUBMITTAL	
SHEET TITLE: MATERIALS & LAYOUT PLAN	
SCALE: 1"=30'-0"	
SHEET NUMBER: <b>L2.7</b>	

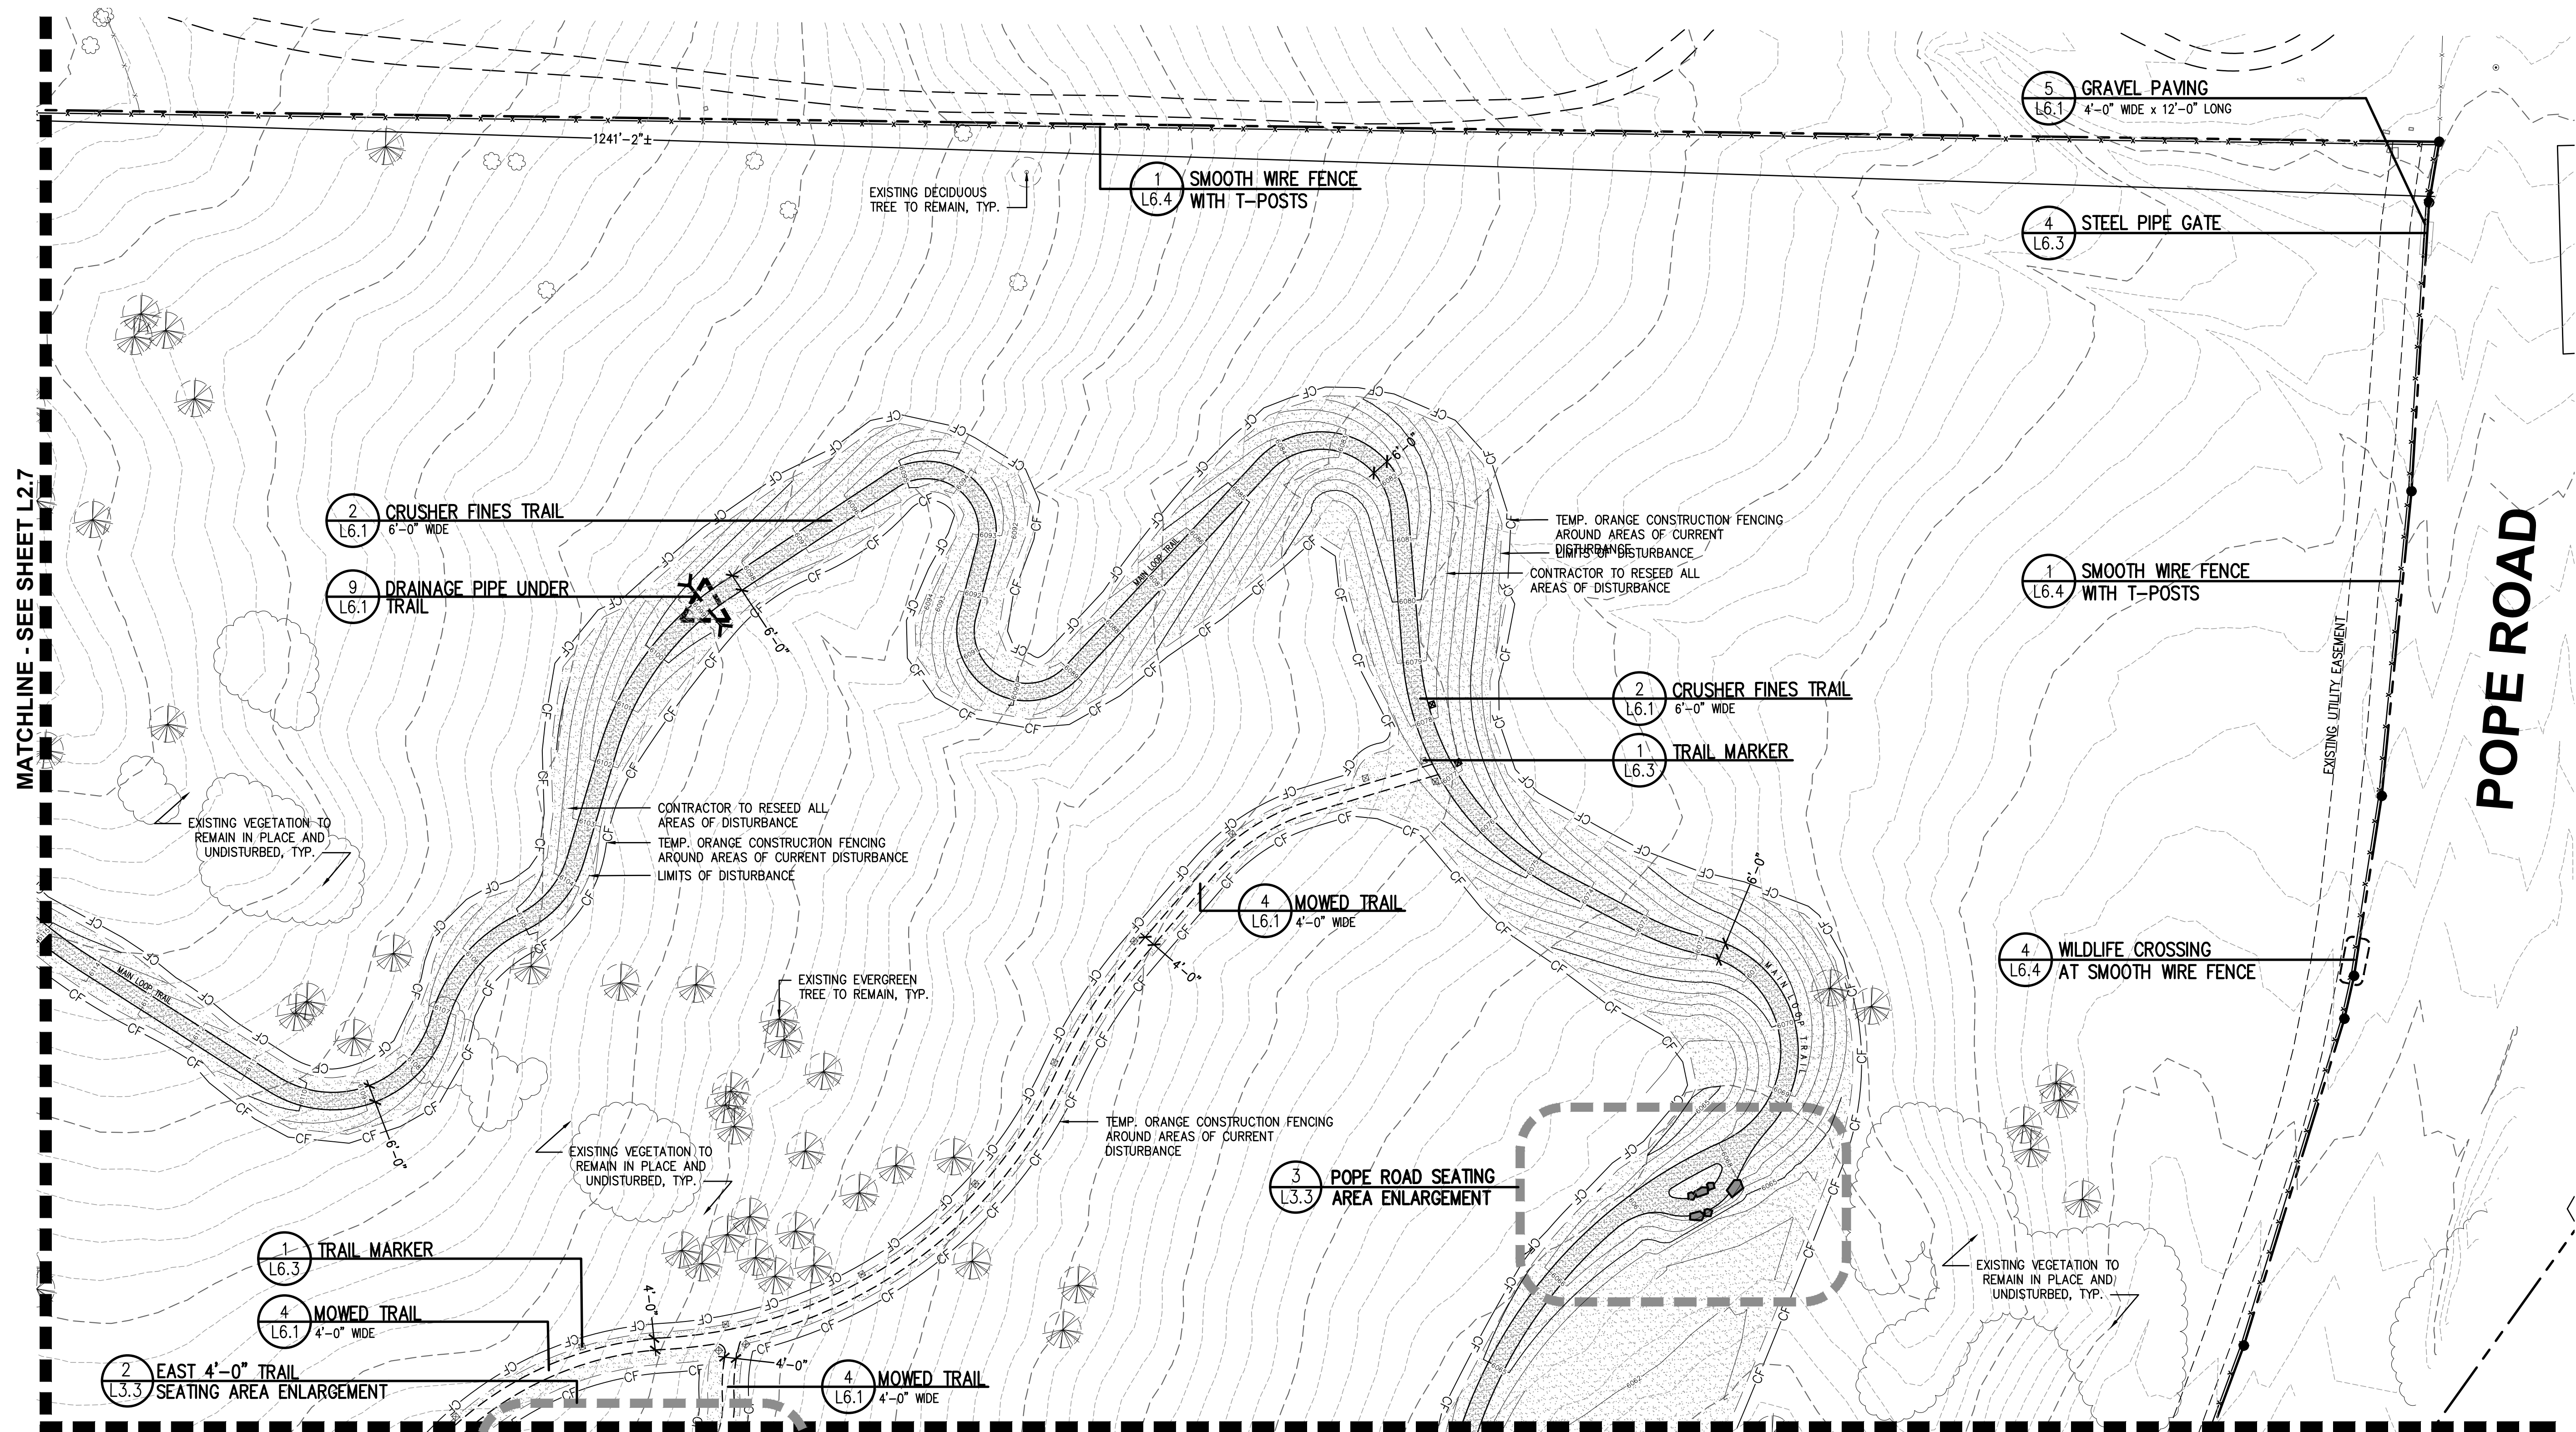



MATCHLINE - SEE SHEET L2.7

MATCHLINE - SEE SHEET L2.3

**LEGEND**

	EXISTING FENCING		EXISTING DRAINAGE DITCH
	EXISTING GRAVEL		VEGETATED SWALE
	EXISTING STORM DRAIN		PROPOSED SMOOTH WIRE FENCE
	EXISTING STORM INLET		PROPOSED THREE RAIL FENCE
	EXISTING STORM MANHOLE		
	EXISTING ELECTRIC POLE		
	EXISTING LIGHT POLE		
	EXISTING WELL		CONCRETE
	EXISTING POLE		NATIVE SEED IN AREAS OF DISTURBANCE
	EXISTING SIGN		EXISTING EVERGREEN TREE
	EASEMENT LINE		EXISTING DECIDUOUS TREE
	PROPERTY LINE		EXISTING VEGETATION
	TOPO MAJOR		WAYFINDING MARKER
	TOPO MINOR		TRAIL MARKER
	TEMP. ORANGE CONSTRUCTION FENCING AROUND ALL AREAS OF DISTURBANCE		
	LIMITS OF DISTURBANCE		

**KEYMAP**

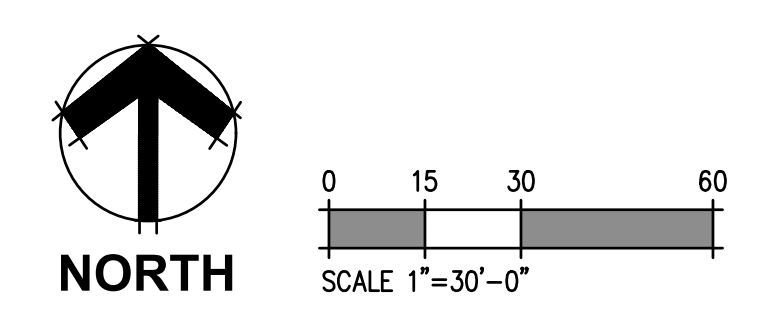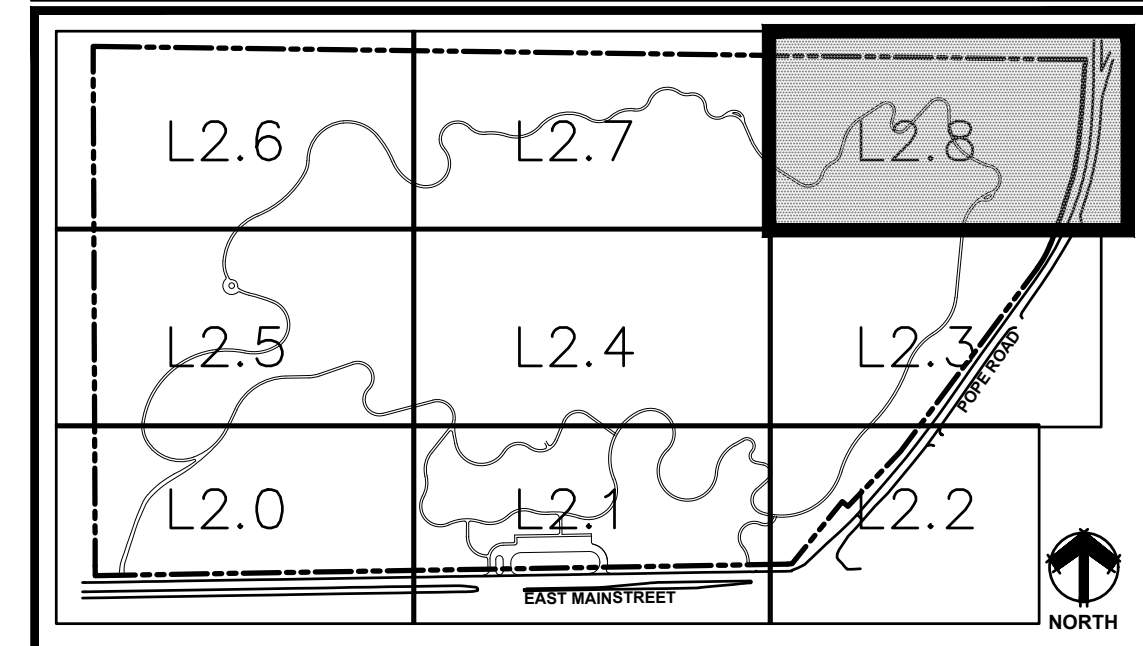



**Final Document**  
Subject To Conditions In Approval Letter

**APPROVED DATE: 02/01/2023**

Planning Approval By: **Carolyn Parkinson**

**RAY J. HARVIE OPEN SPACE**  
SITE PLAN SUBMITTAL

20120 East Main Street, Parker, CO 80138

PROJECT NUMBER: 17279.00      DATE: 01.11.2023


DESIGNED: MTW  
DRAWN: MTW  
CHECKED: MTW

REVISIONS:

JOB DESCRIPTION:  
SITE PLAN SUBMITTAL


SHEET TITLE:  
MATERIALS & LAYOUT PLAN

SCALE: 1"=30'-0"  
SHEET NUMBER:

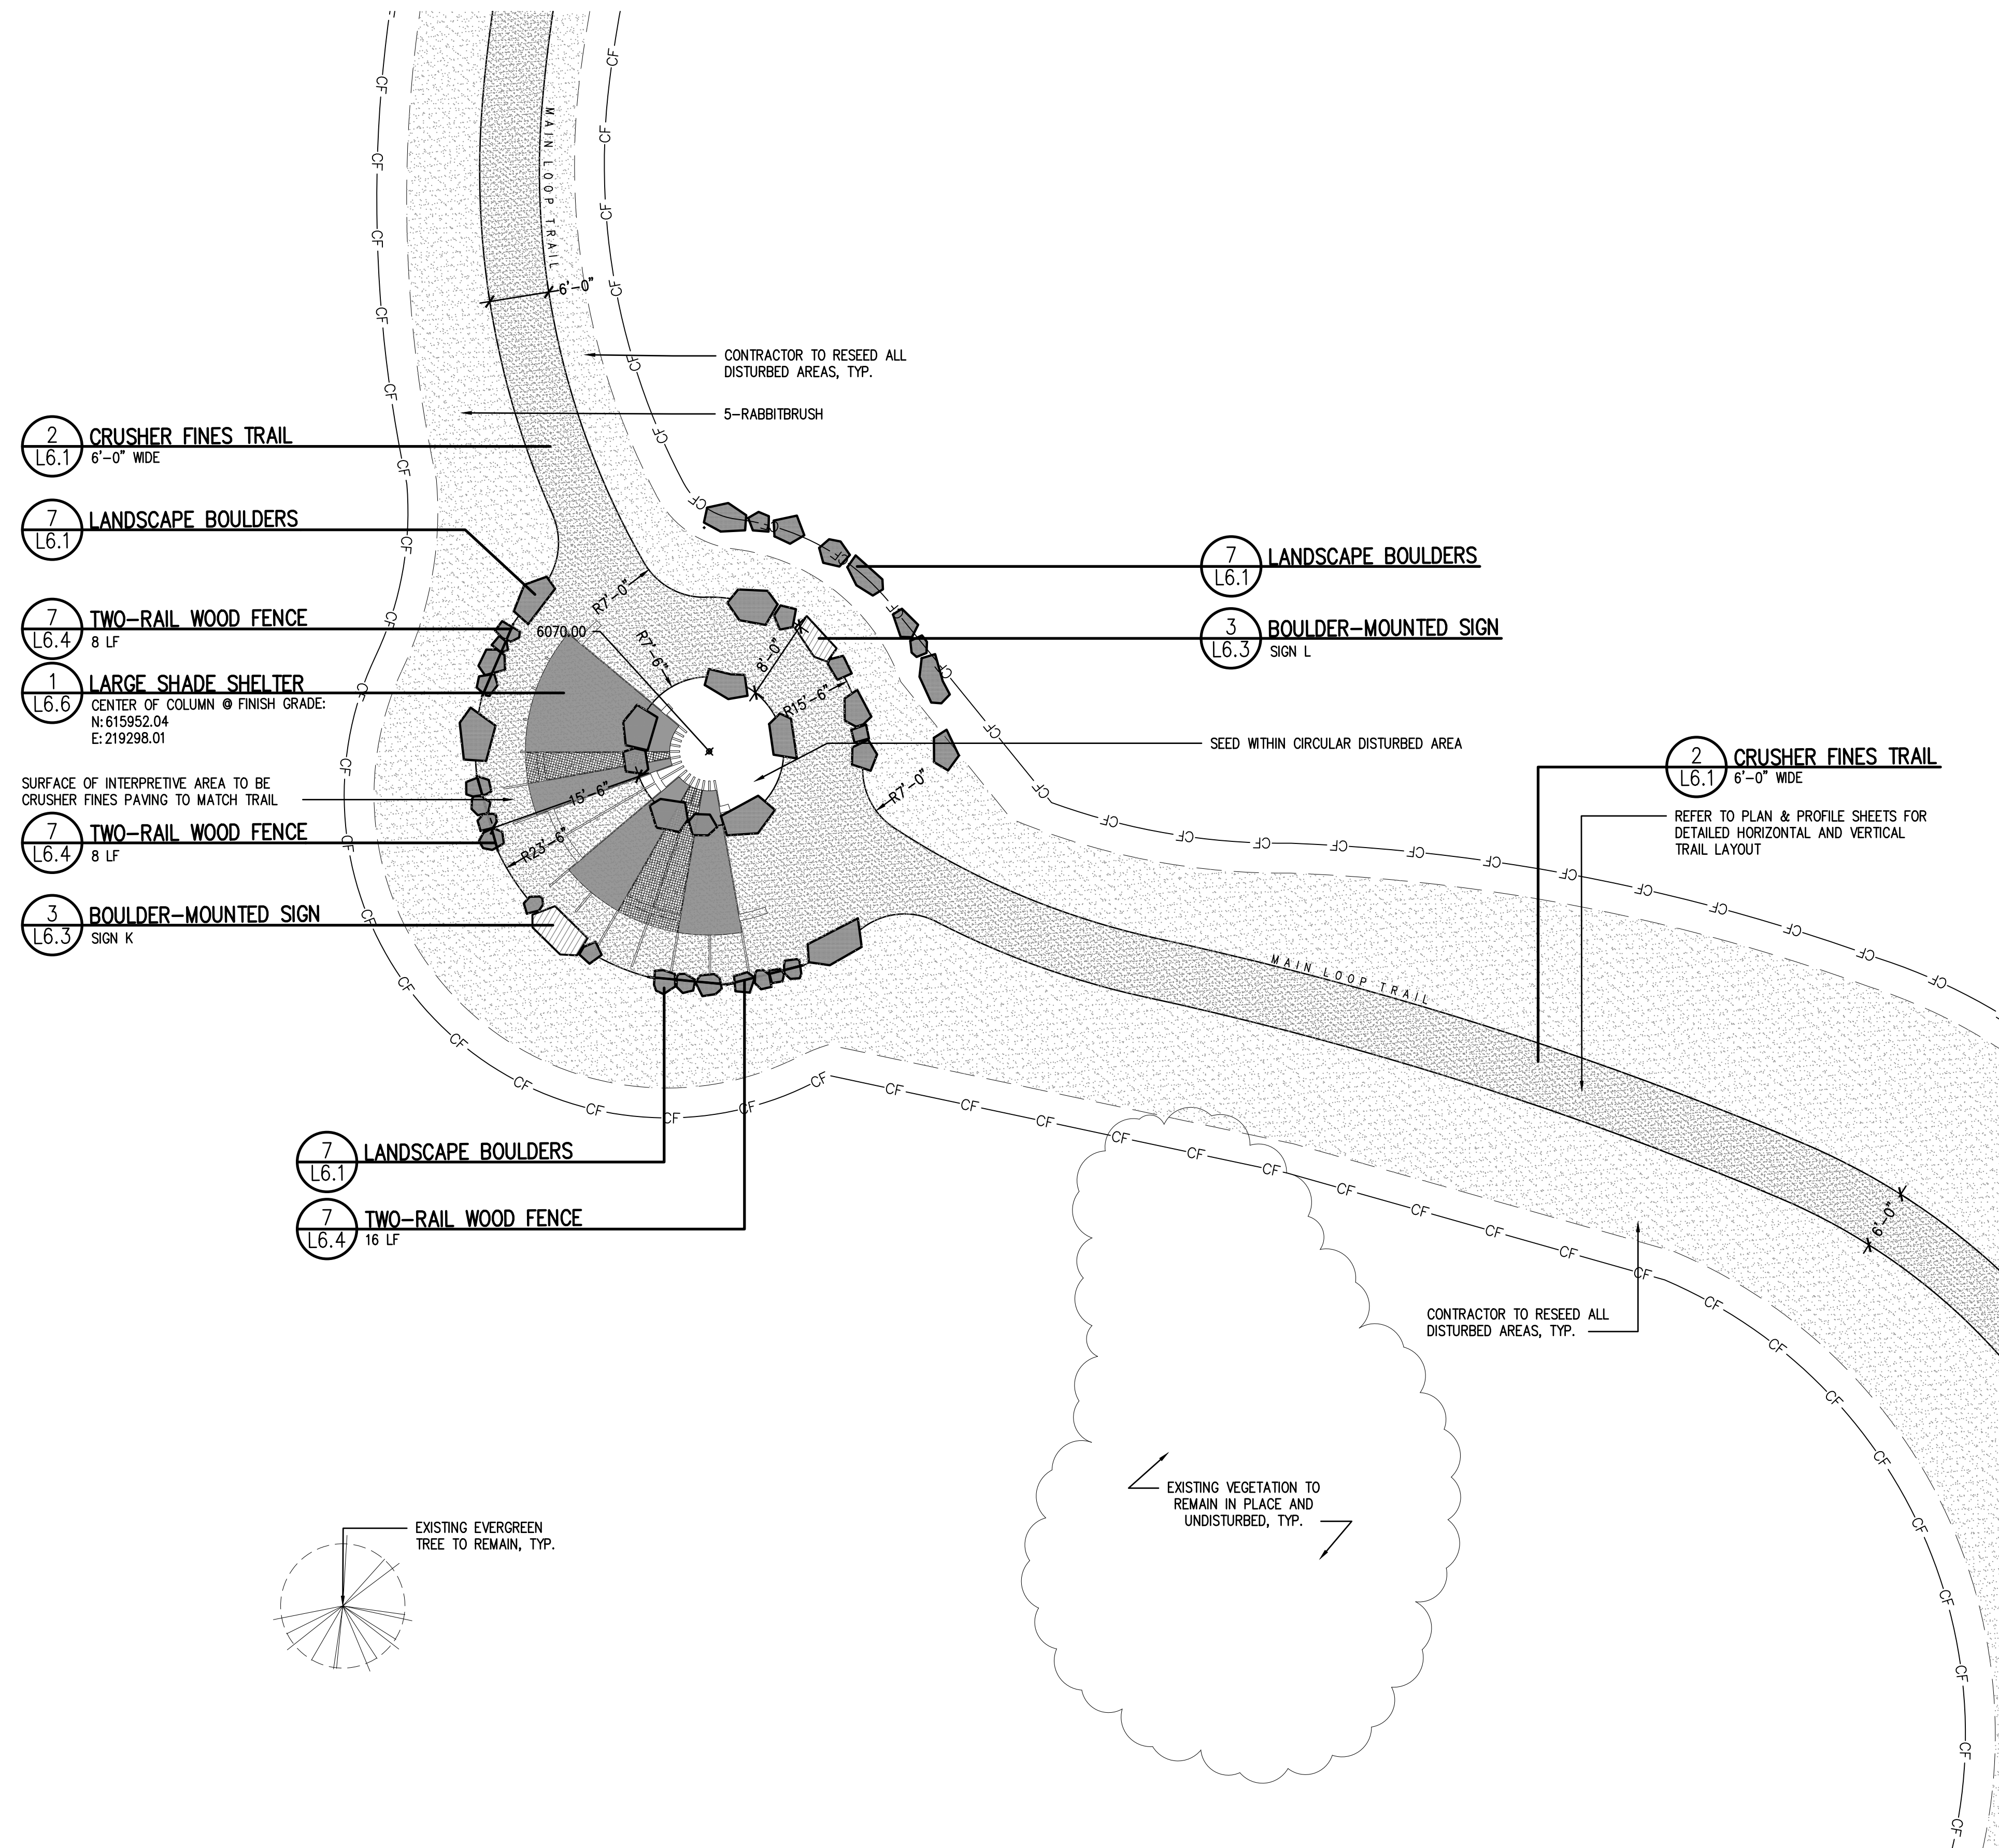

**1 FARMSTEAD INTERPRETIVE AREA ENLARGEMENT**

SCALE: 1"=10'-0"

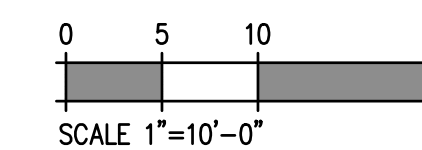

**RAY J. HARVIE OPEN SPACE**  
SITE PLAN SUBMITTAL

20120 East Main Street, Parker, CO 80138

PROJECT NUMBER: 17279.00 DATE: 01.11.2023

DESIGNED: MTW  
DRAWN: MTW  
CHECKED: MTW

REVISIONS:

JOB DESCRIPTION:  
SITE PLAN SUBMITTAL

SHEET TITLE:  
ENLARGEMENT PLANS

SCALE: 1"=10'-0"  
SHEET NUMBER:


**L3.0**

**PARKER**  
COLORADO

**Final Document**  
Subject To Conditions In Approval Letter


**APPROVED DATE: 02/01/2023**

**Planning Approval By: Carolyn Parkinson**

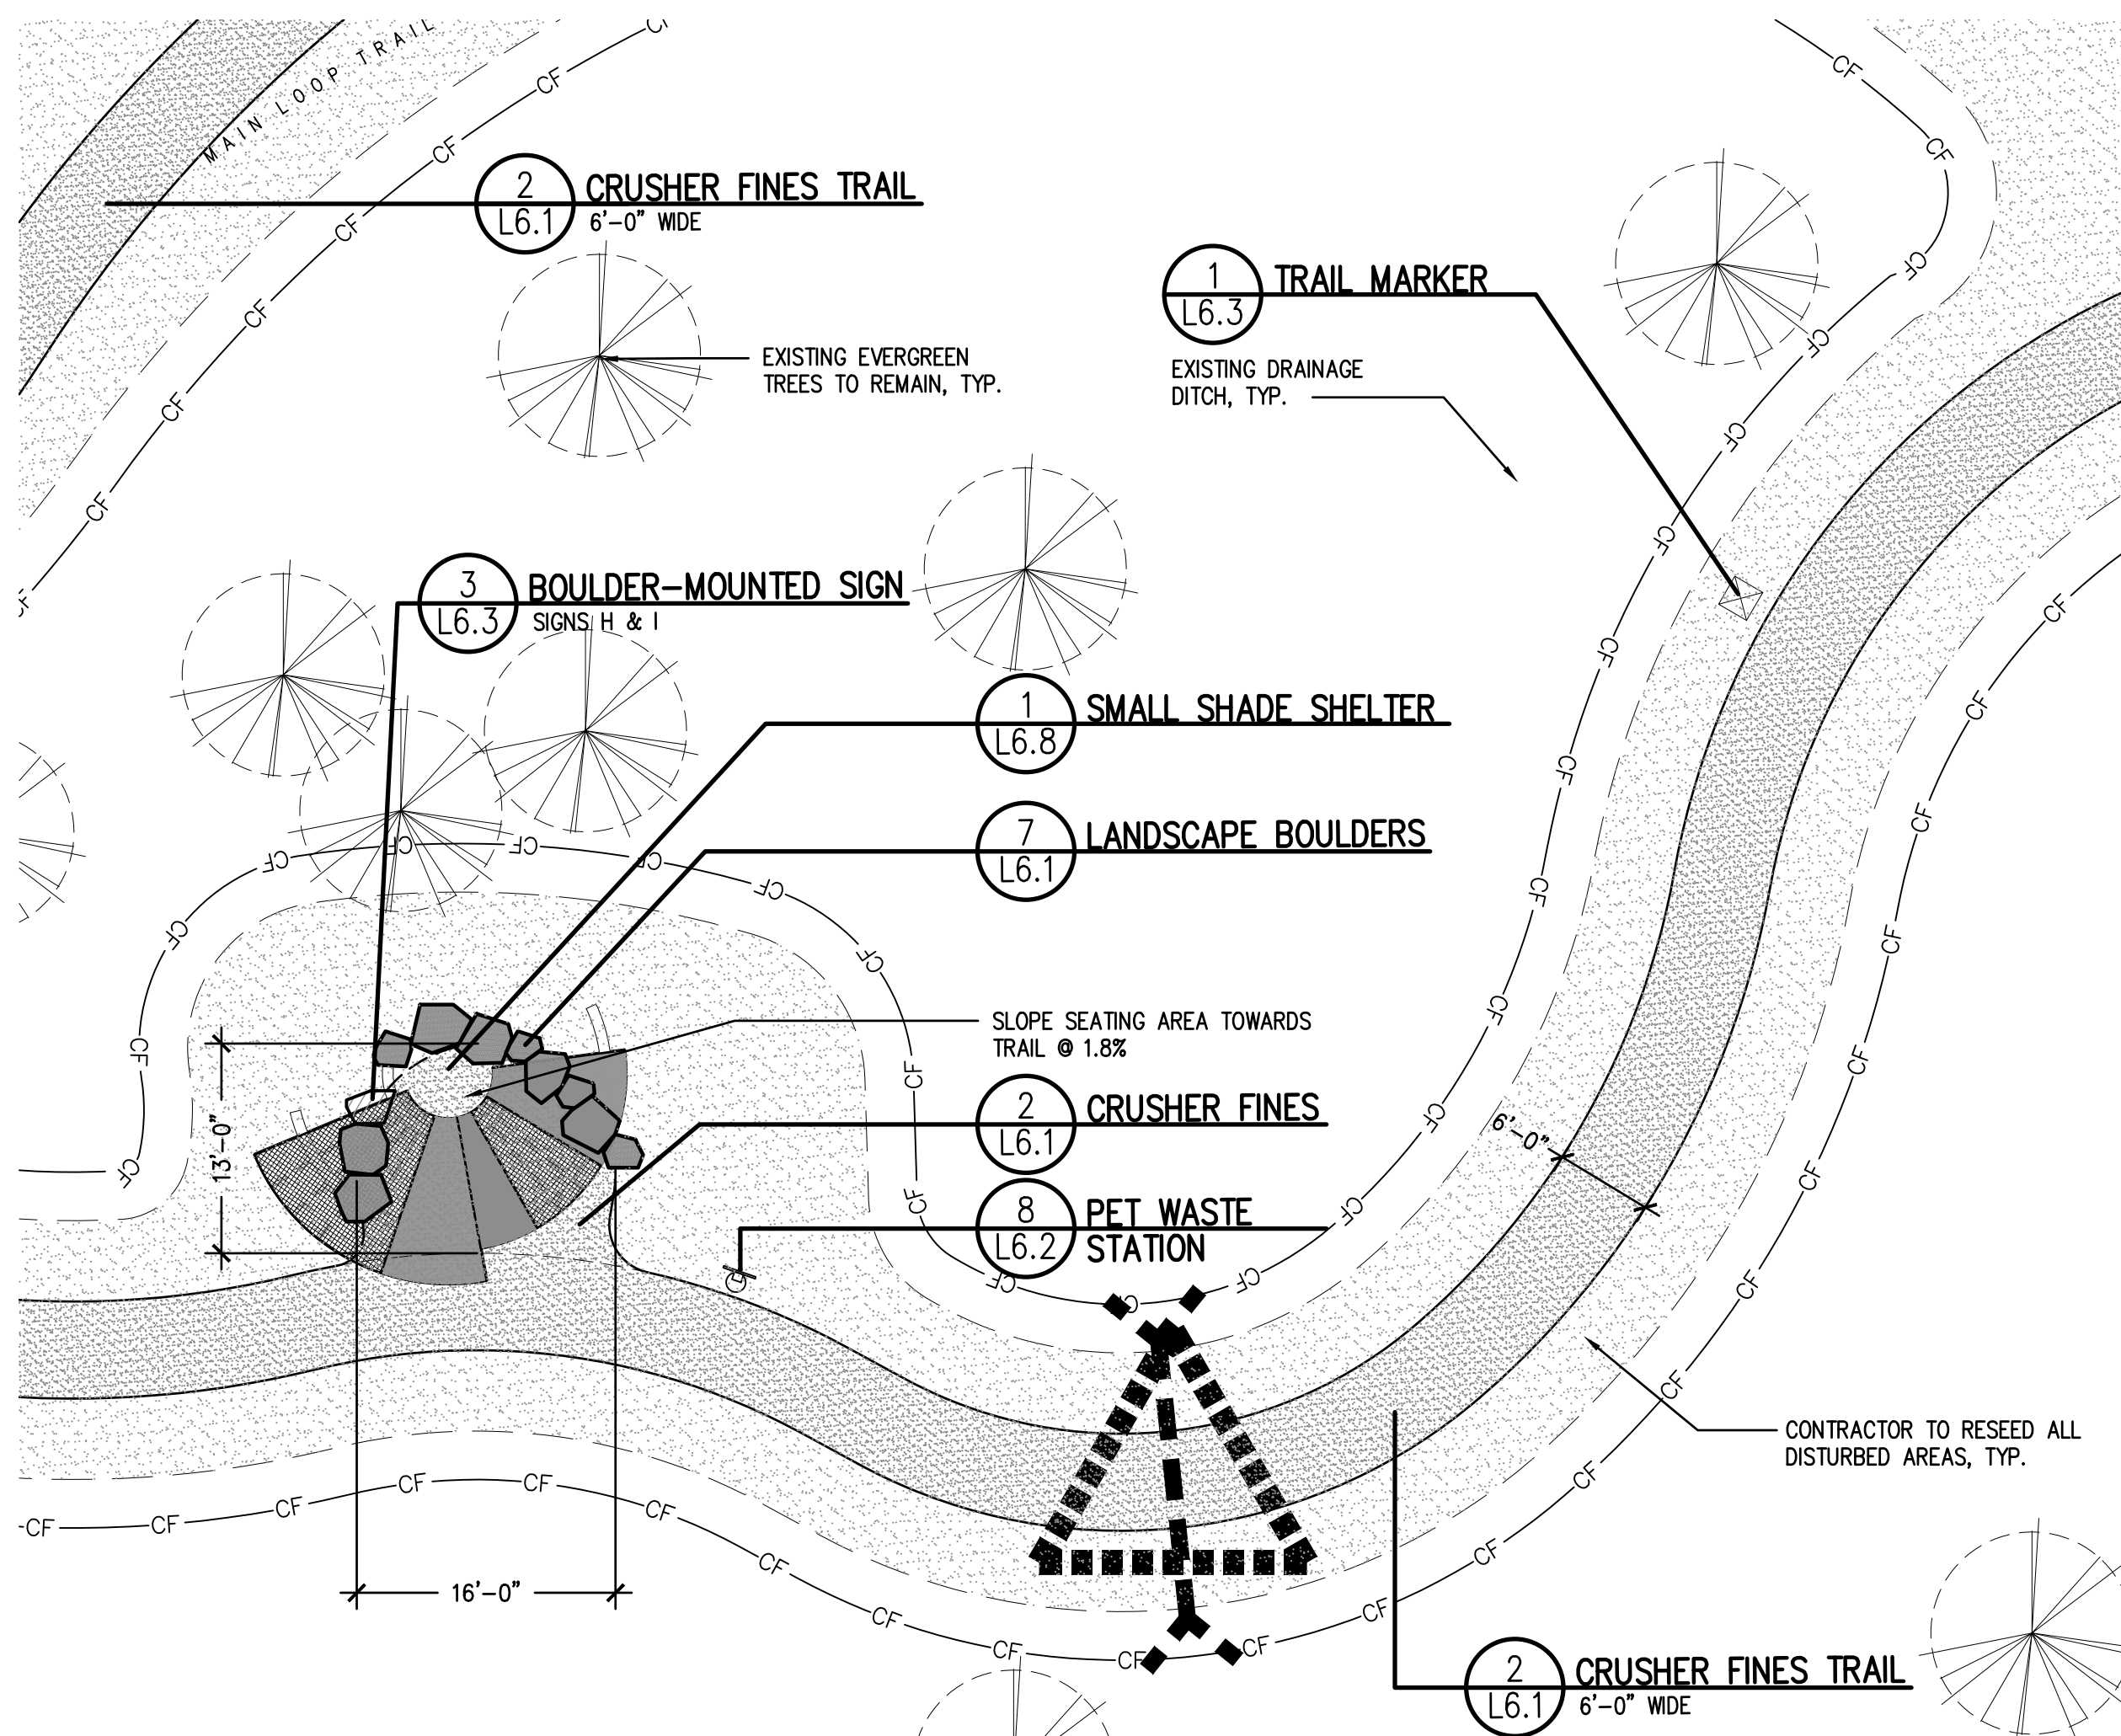


**1 UPPER SHADE SHELTER AREA ENLARGEMENT**

SCALE: 1"=10'-0"

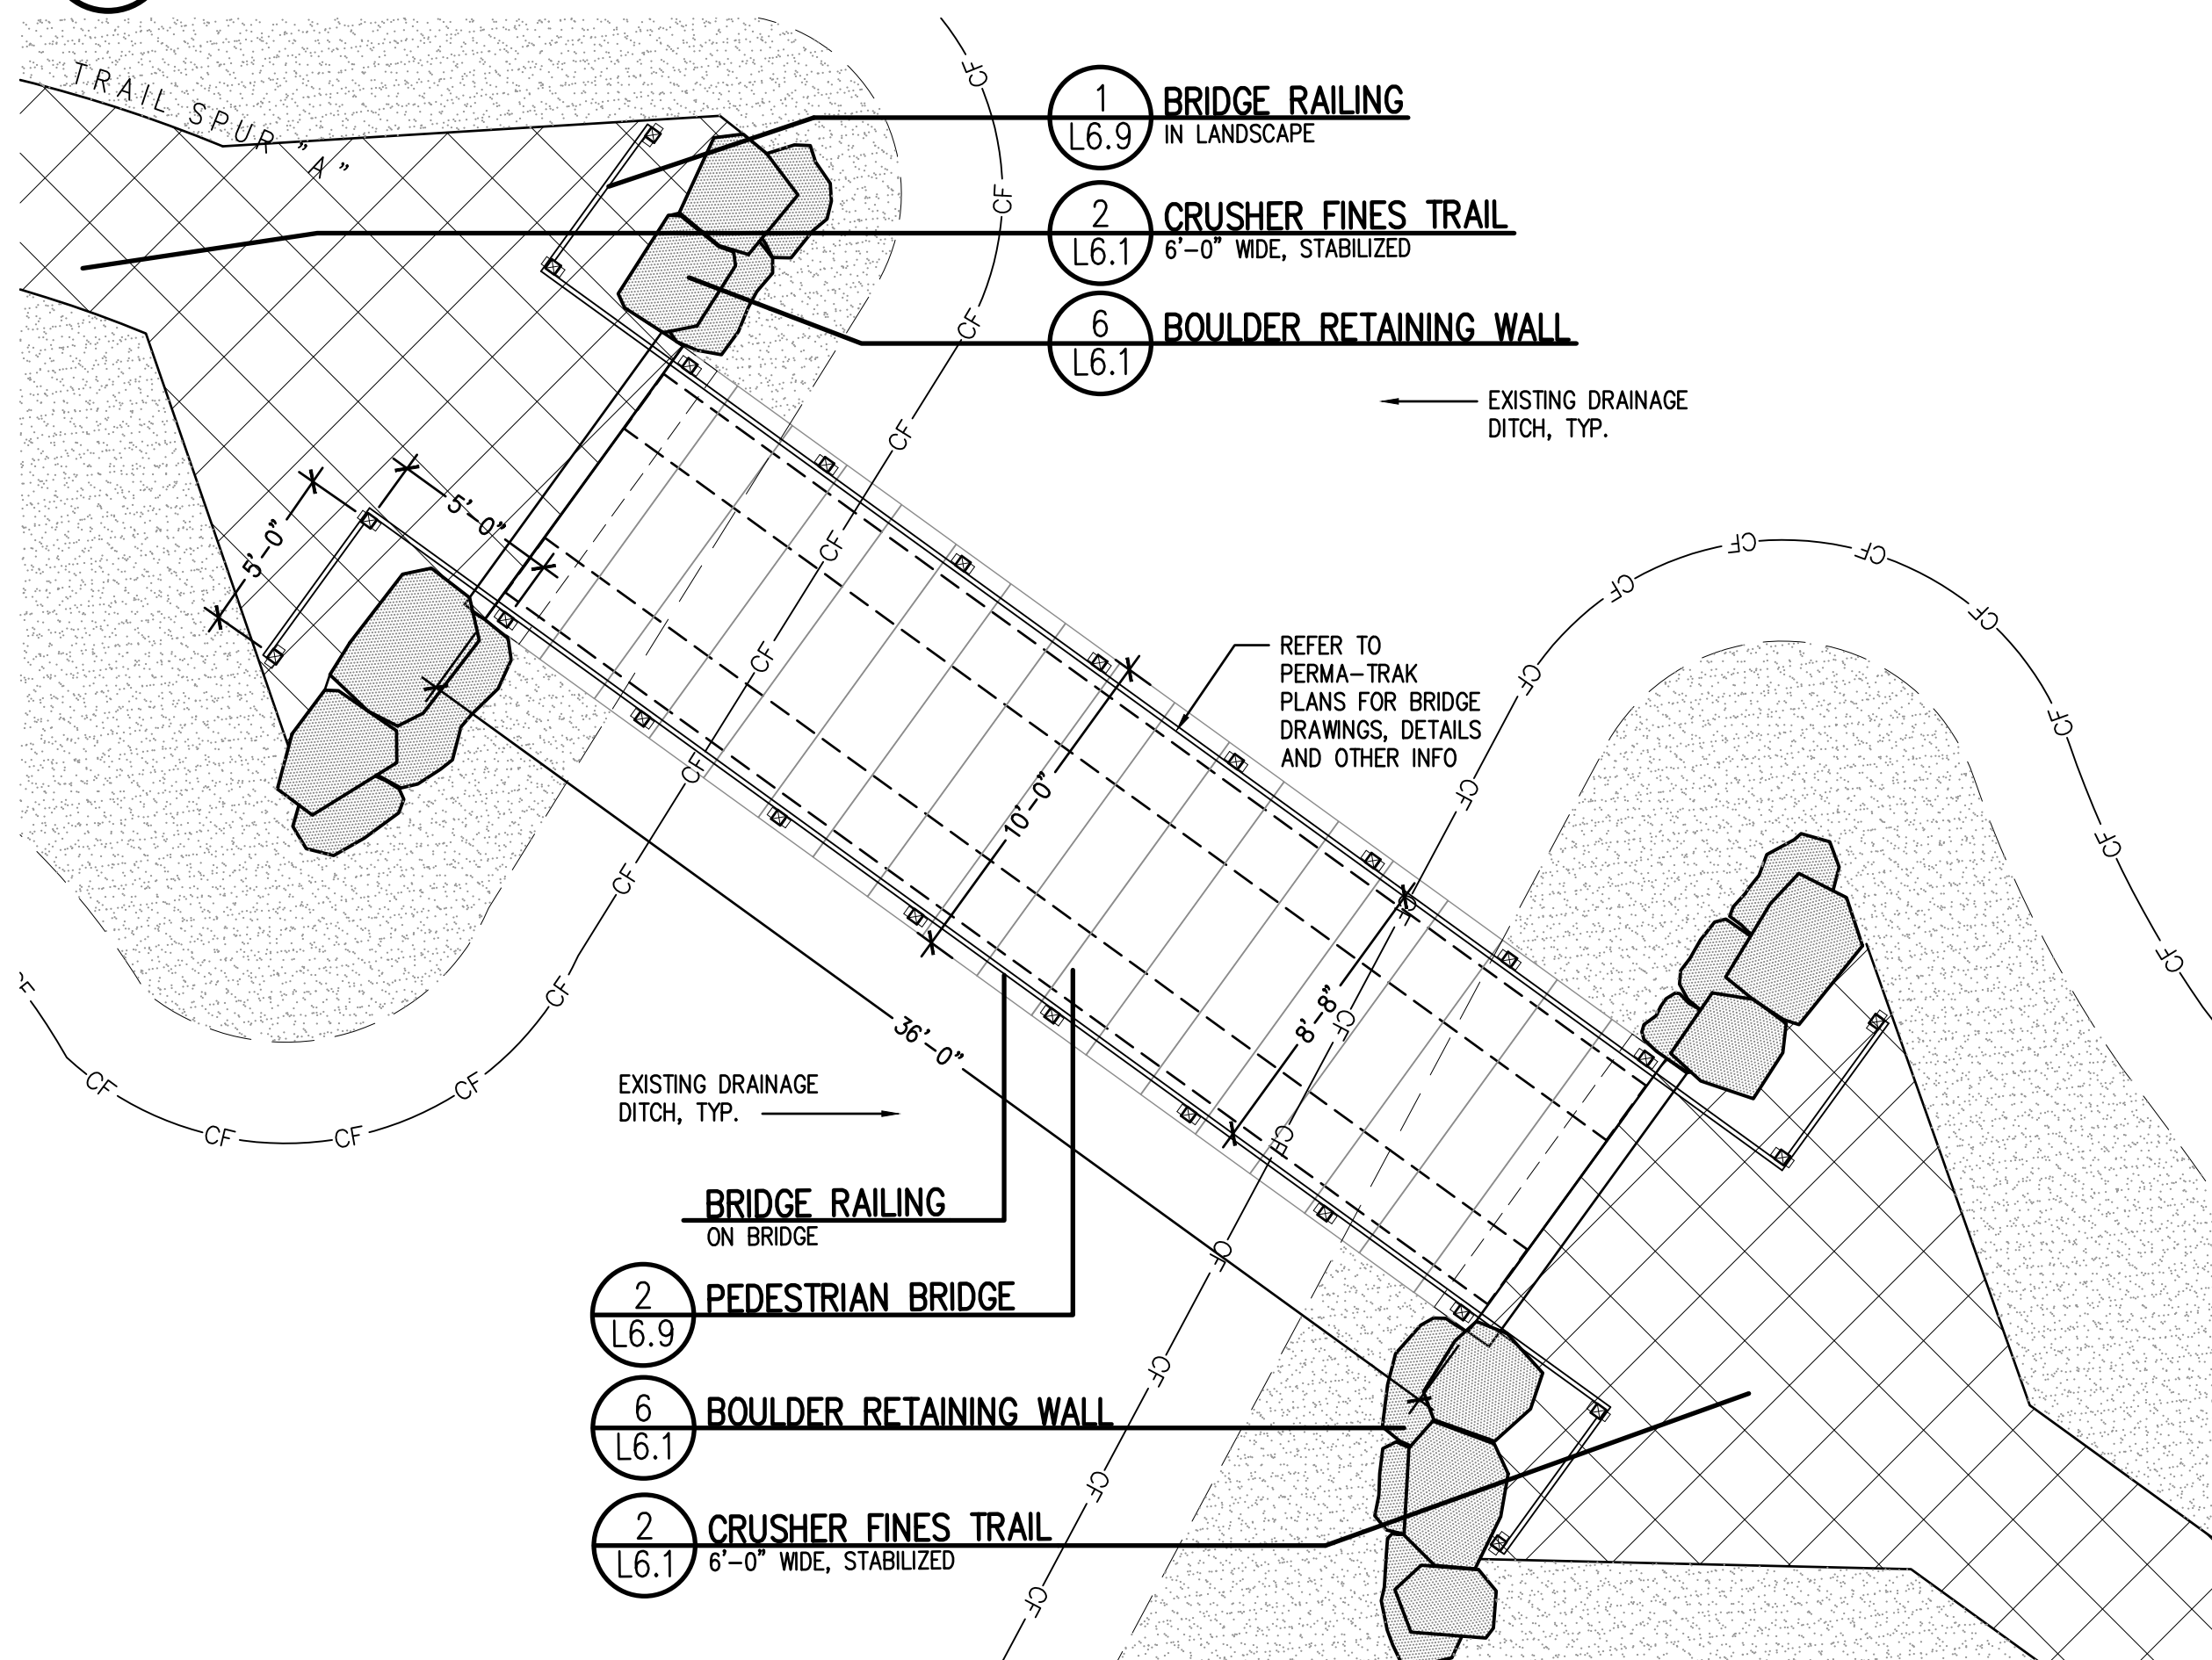

**2 BRIDGE ENLARGEMENT**

SCALE: 1"=5'-0"

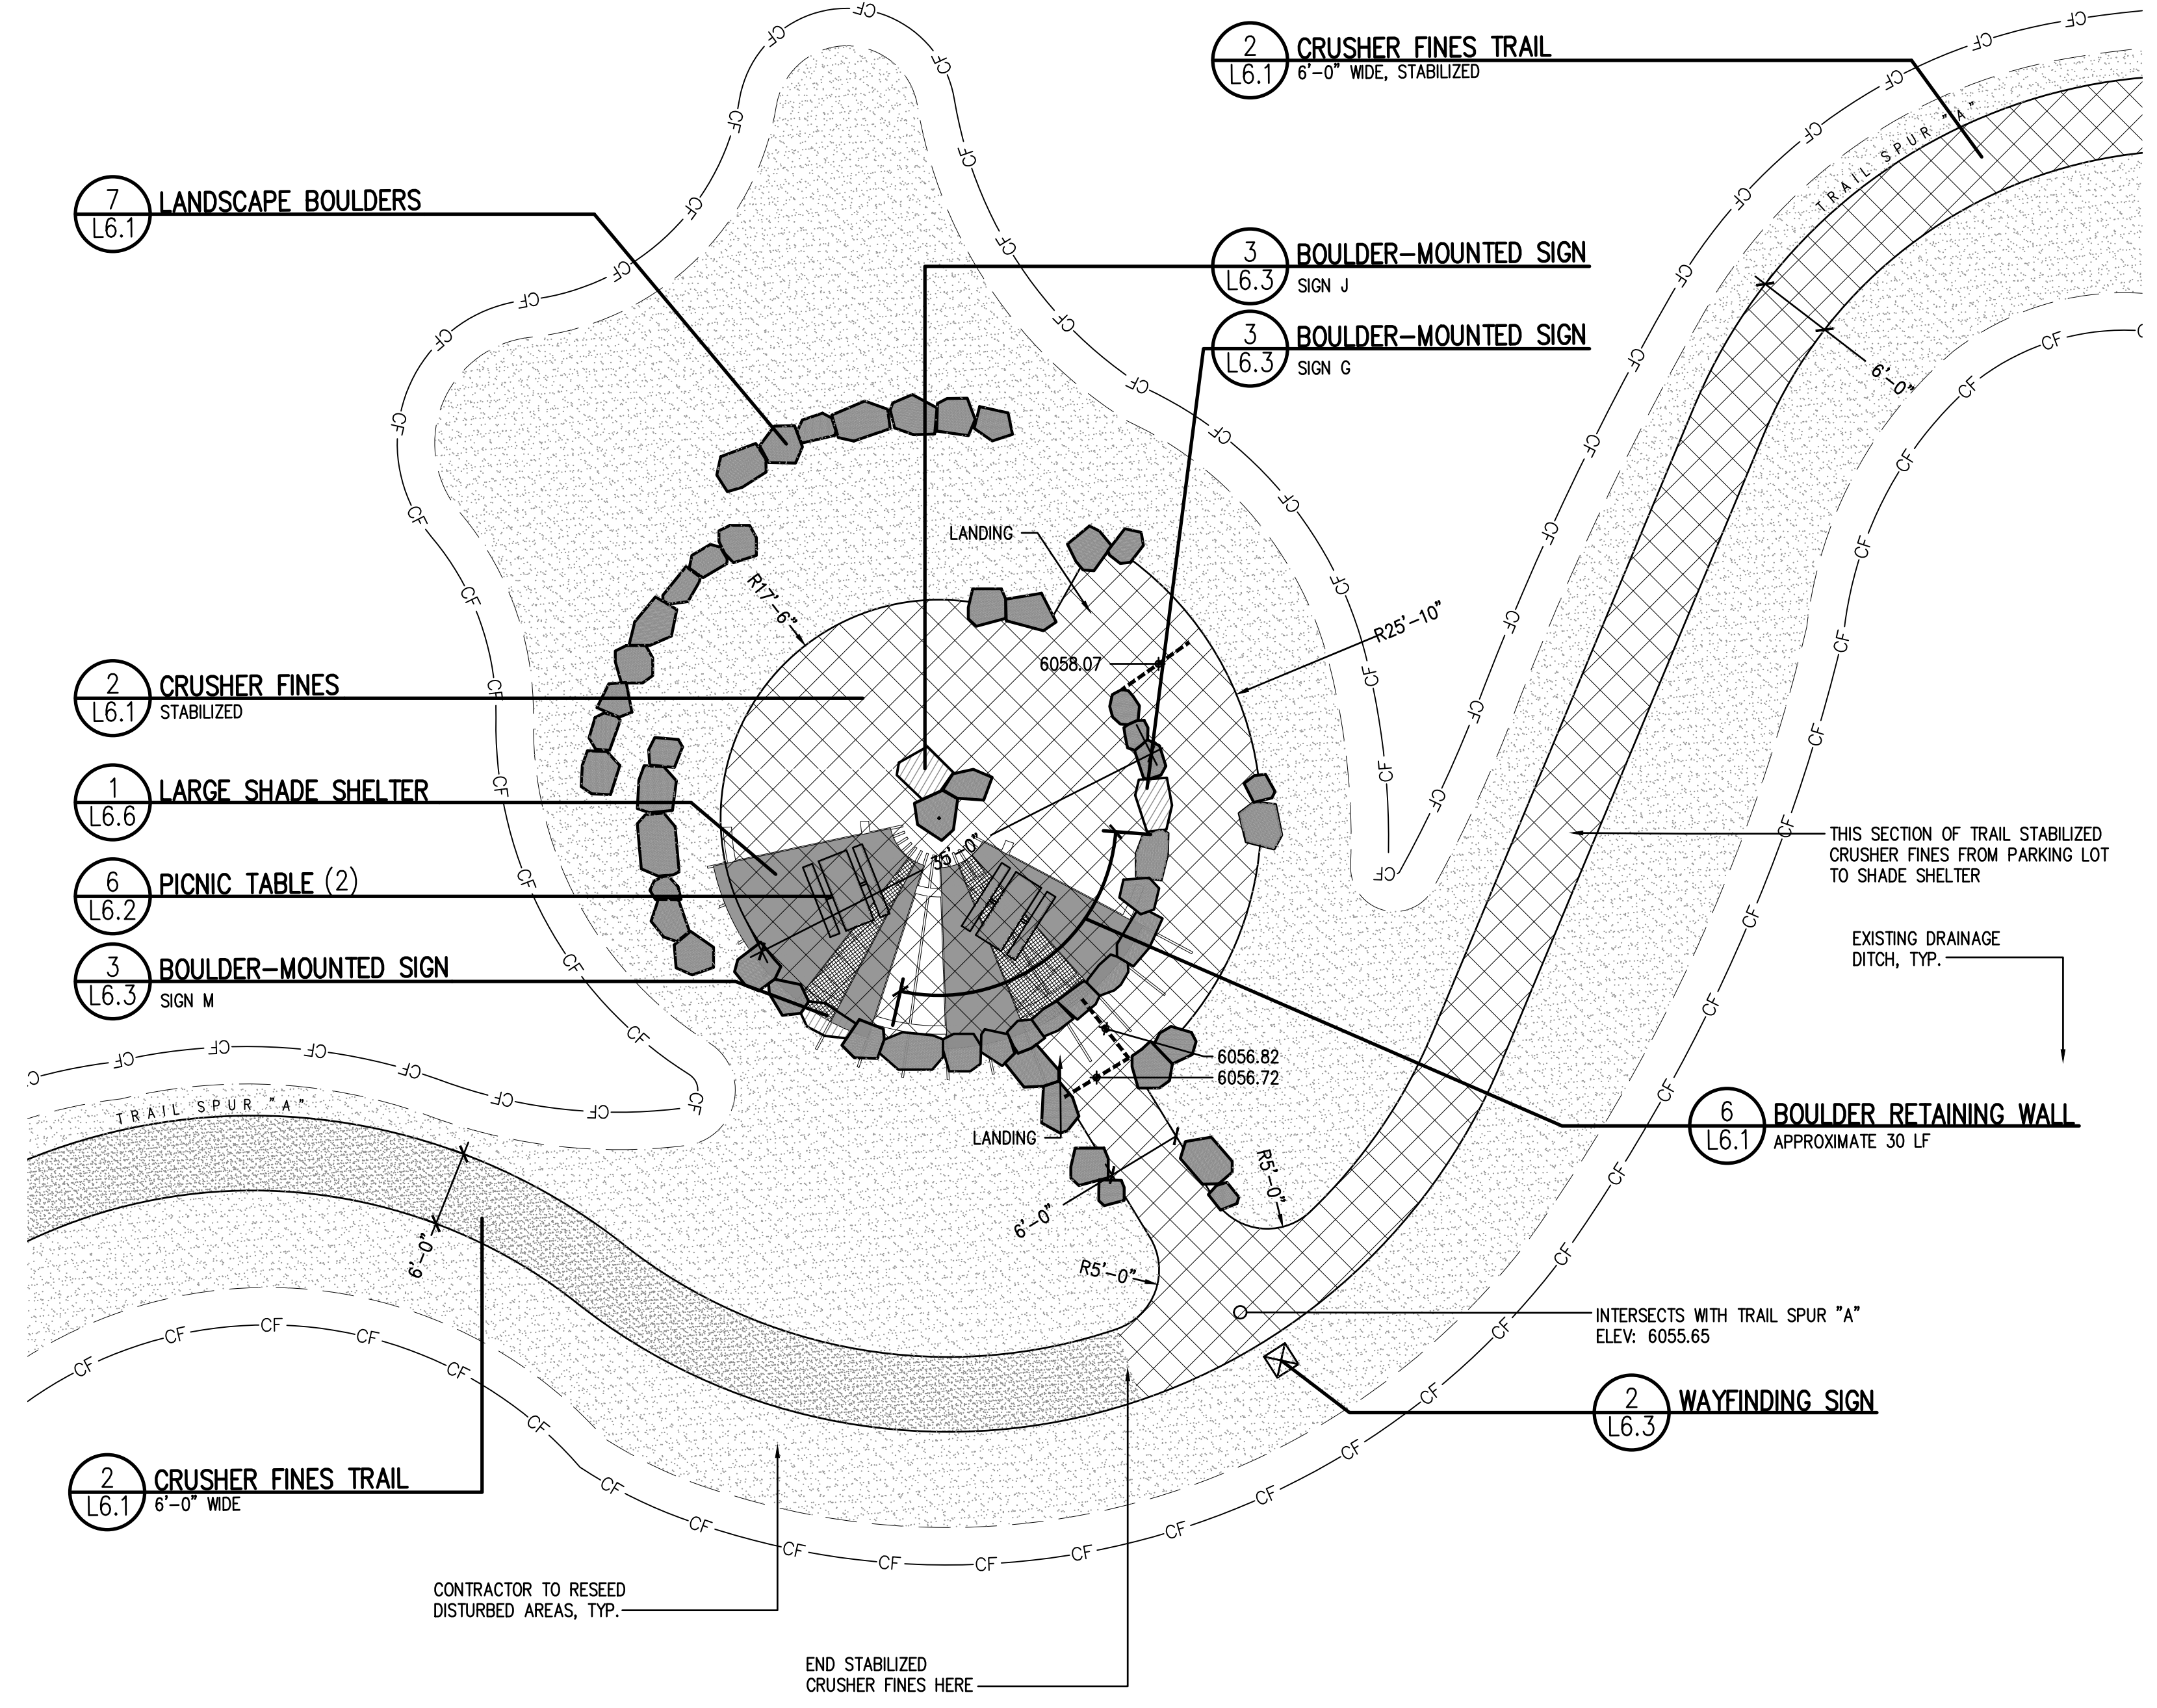

**3 LOWER SHADE SHELTER AREA ENLARGEMENT**

SCALE: 1"=10'-0"

  
**Final Document**  
 Subject To Conditions In Approval Letter  
**APPROVED DATE: 02/01/2023**  
 Planning Approval By: Carolyn Parkinson



REUSE OF DOCUMENT  
 This document is the property of DHM Design Corp. The ideas and design incorporated on this document is an instrument of professional service and shall not be used for any other project without written authorization of DHM Design Corp.

PROJECT NUMBER: 17279.00 DATE: 01.11.2023  
 DESIGNED: MTW  
 DRAWN: MTW  
 CHECKED: MTW

REVISIONS:

JOB DESCRIPTION:  
 SITE PLAN SUBMITTAL

SHEET TITLE:  
 ENLARGEMENT PLANS

SCALE: AS SHOWN  
 SHEET NUMBER: