
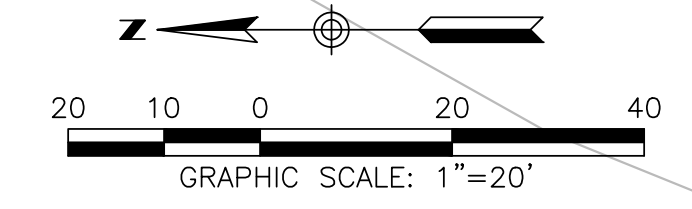


C:\RICK\Projects\0_CEN\L1173_Chambbers\Hess\Civil\Plans\30%_108-10_30_PLAN_SHEET.dwg - plotted by: jmaccomack ON 2023-10-12 @ 11:02 - etbrenc.ncs.ctb - © 2023 Rick Engineering Company

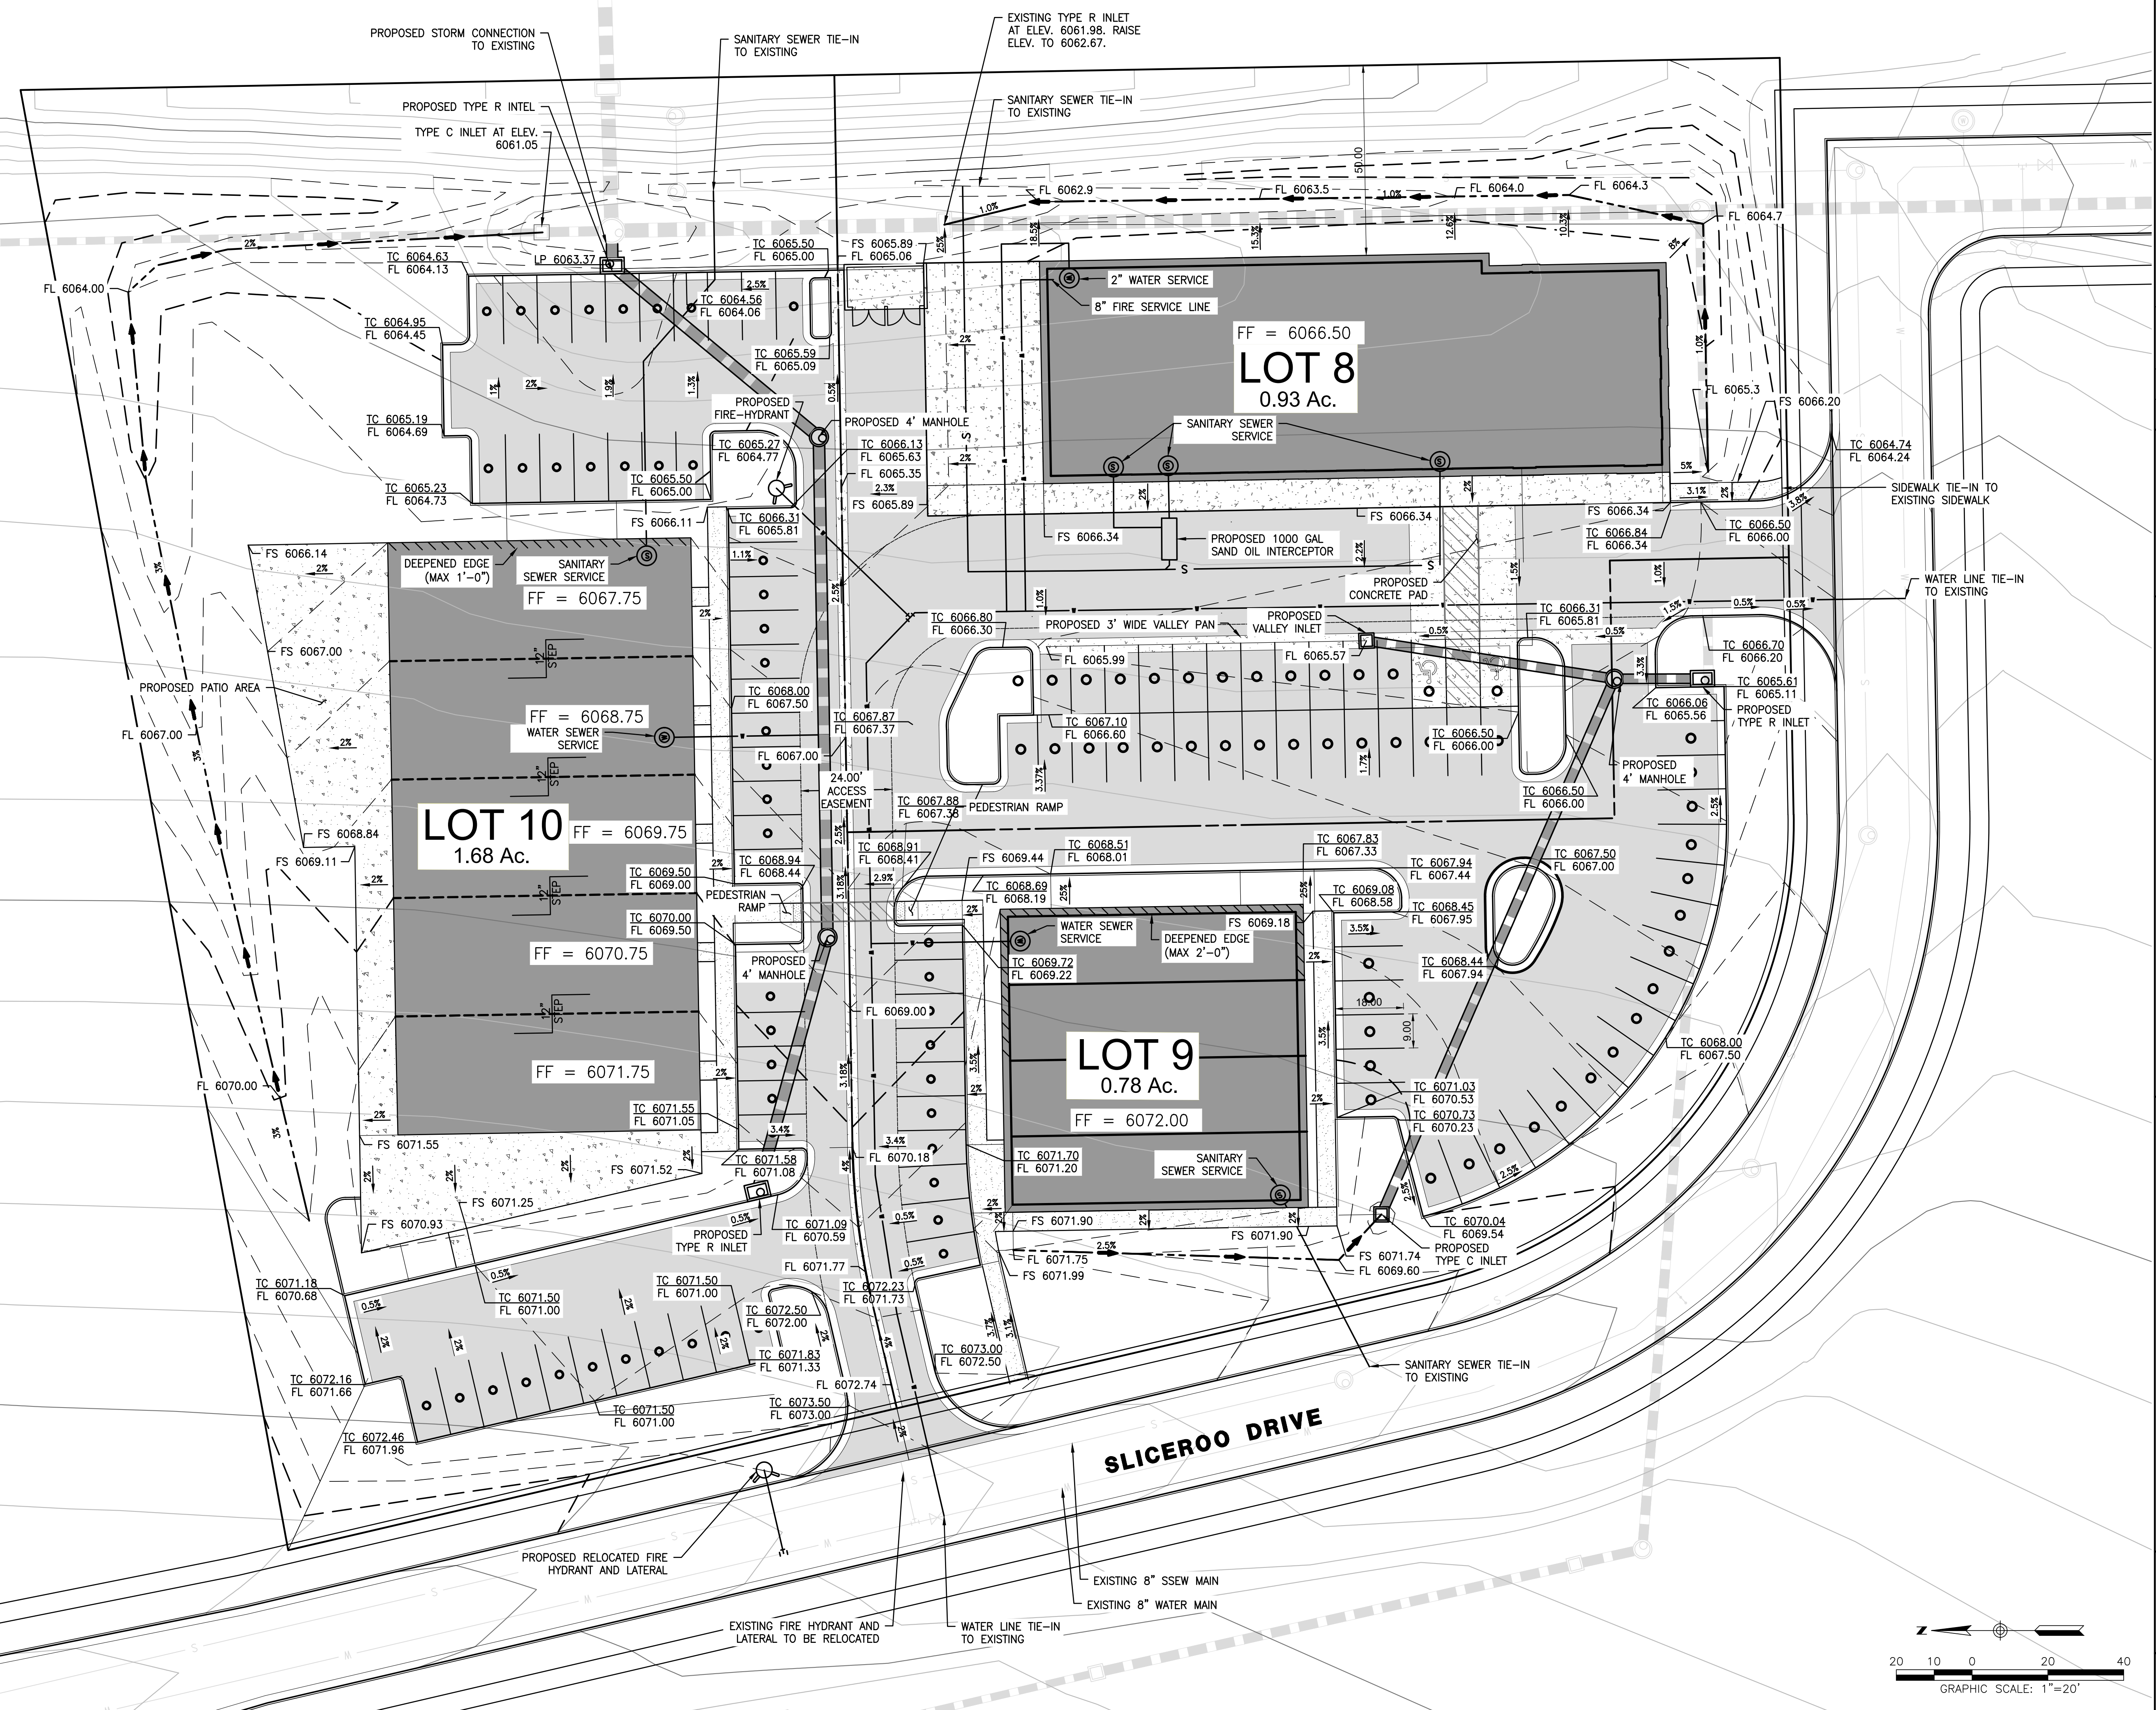

NO.	BY	DATE	REVISION

SEAL:

RICK
ENGINEERING COMPANY

8678 CONCORD CENTER DR, UNIT 200
ENGLEWOOD, CO 80112
303.537.8020

rickengineering.com

San Diego - Riverside - San Luis Obispo - Sacramento - Orange - Tucson - Phoenix - Las Vegas - Denver

PROJECT NO: 1173 DRAWN/DESIGNED BY: JFM
DATE: 10/12/2023 CHECKED BY: TWB

CONSTRUCTION DOCUMENTS PREPARED FOR:

DOUGLAS 234 FILING NO. 6, AMENDMENT 2
30% GRADING AND UTILITY PLAN
DOUGLAS COUNTY
TOWN OF PARKER

30% GRADING AND UTILITY PLAN

811
Know what's below.
Call before you dig.

DRAWING NO.
C-2

SHEET NO. 2 OF 2