


S.A. MIRO INC.  
CONSULTING ENGINEERS

4582 South Ulster Street  
Suite 750, Denver, CO 80237  
303-741-3737  
www.samiro.com




Know what's below.  
Call before you dig.

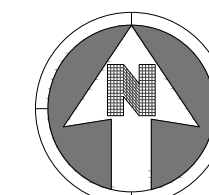

30 0 30  
SCALE: 1" = 30'

NOTES:

- 1. SEE SHEET C-001 FOR CIVIL NOTES AND LEGEND.

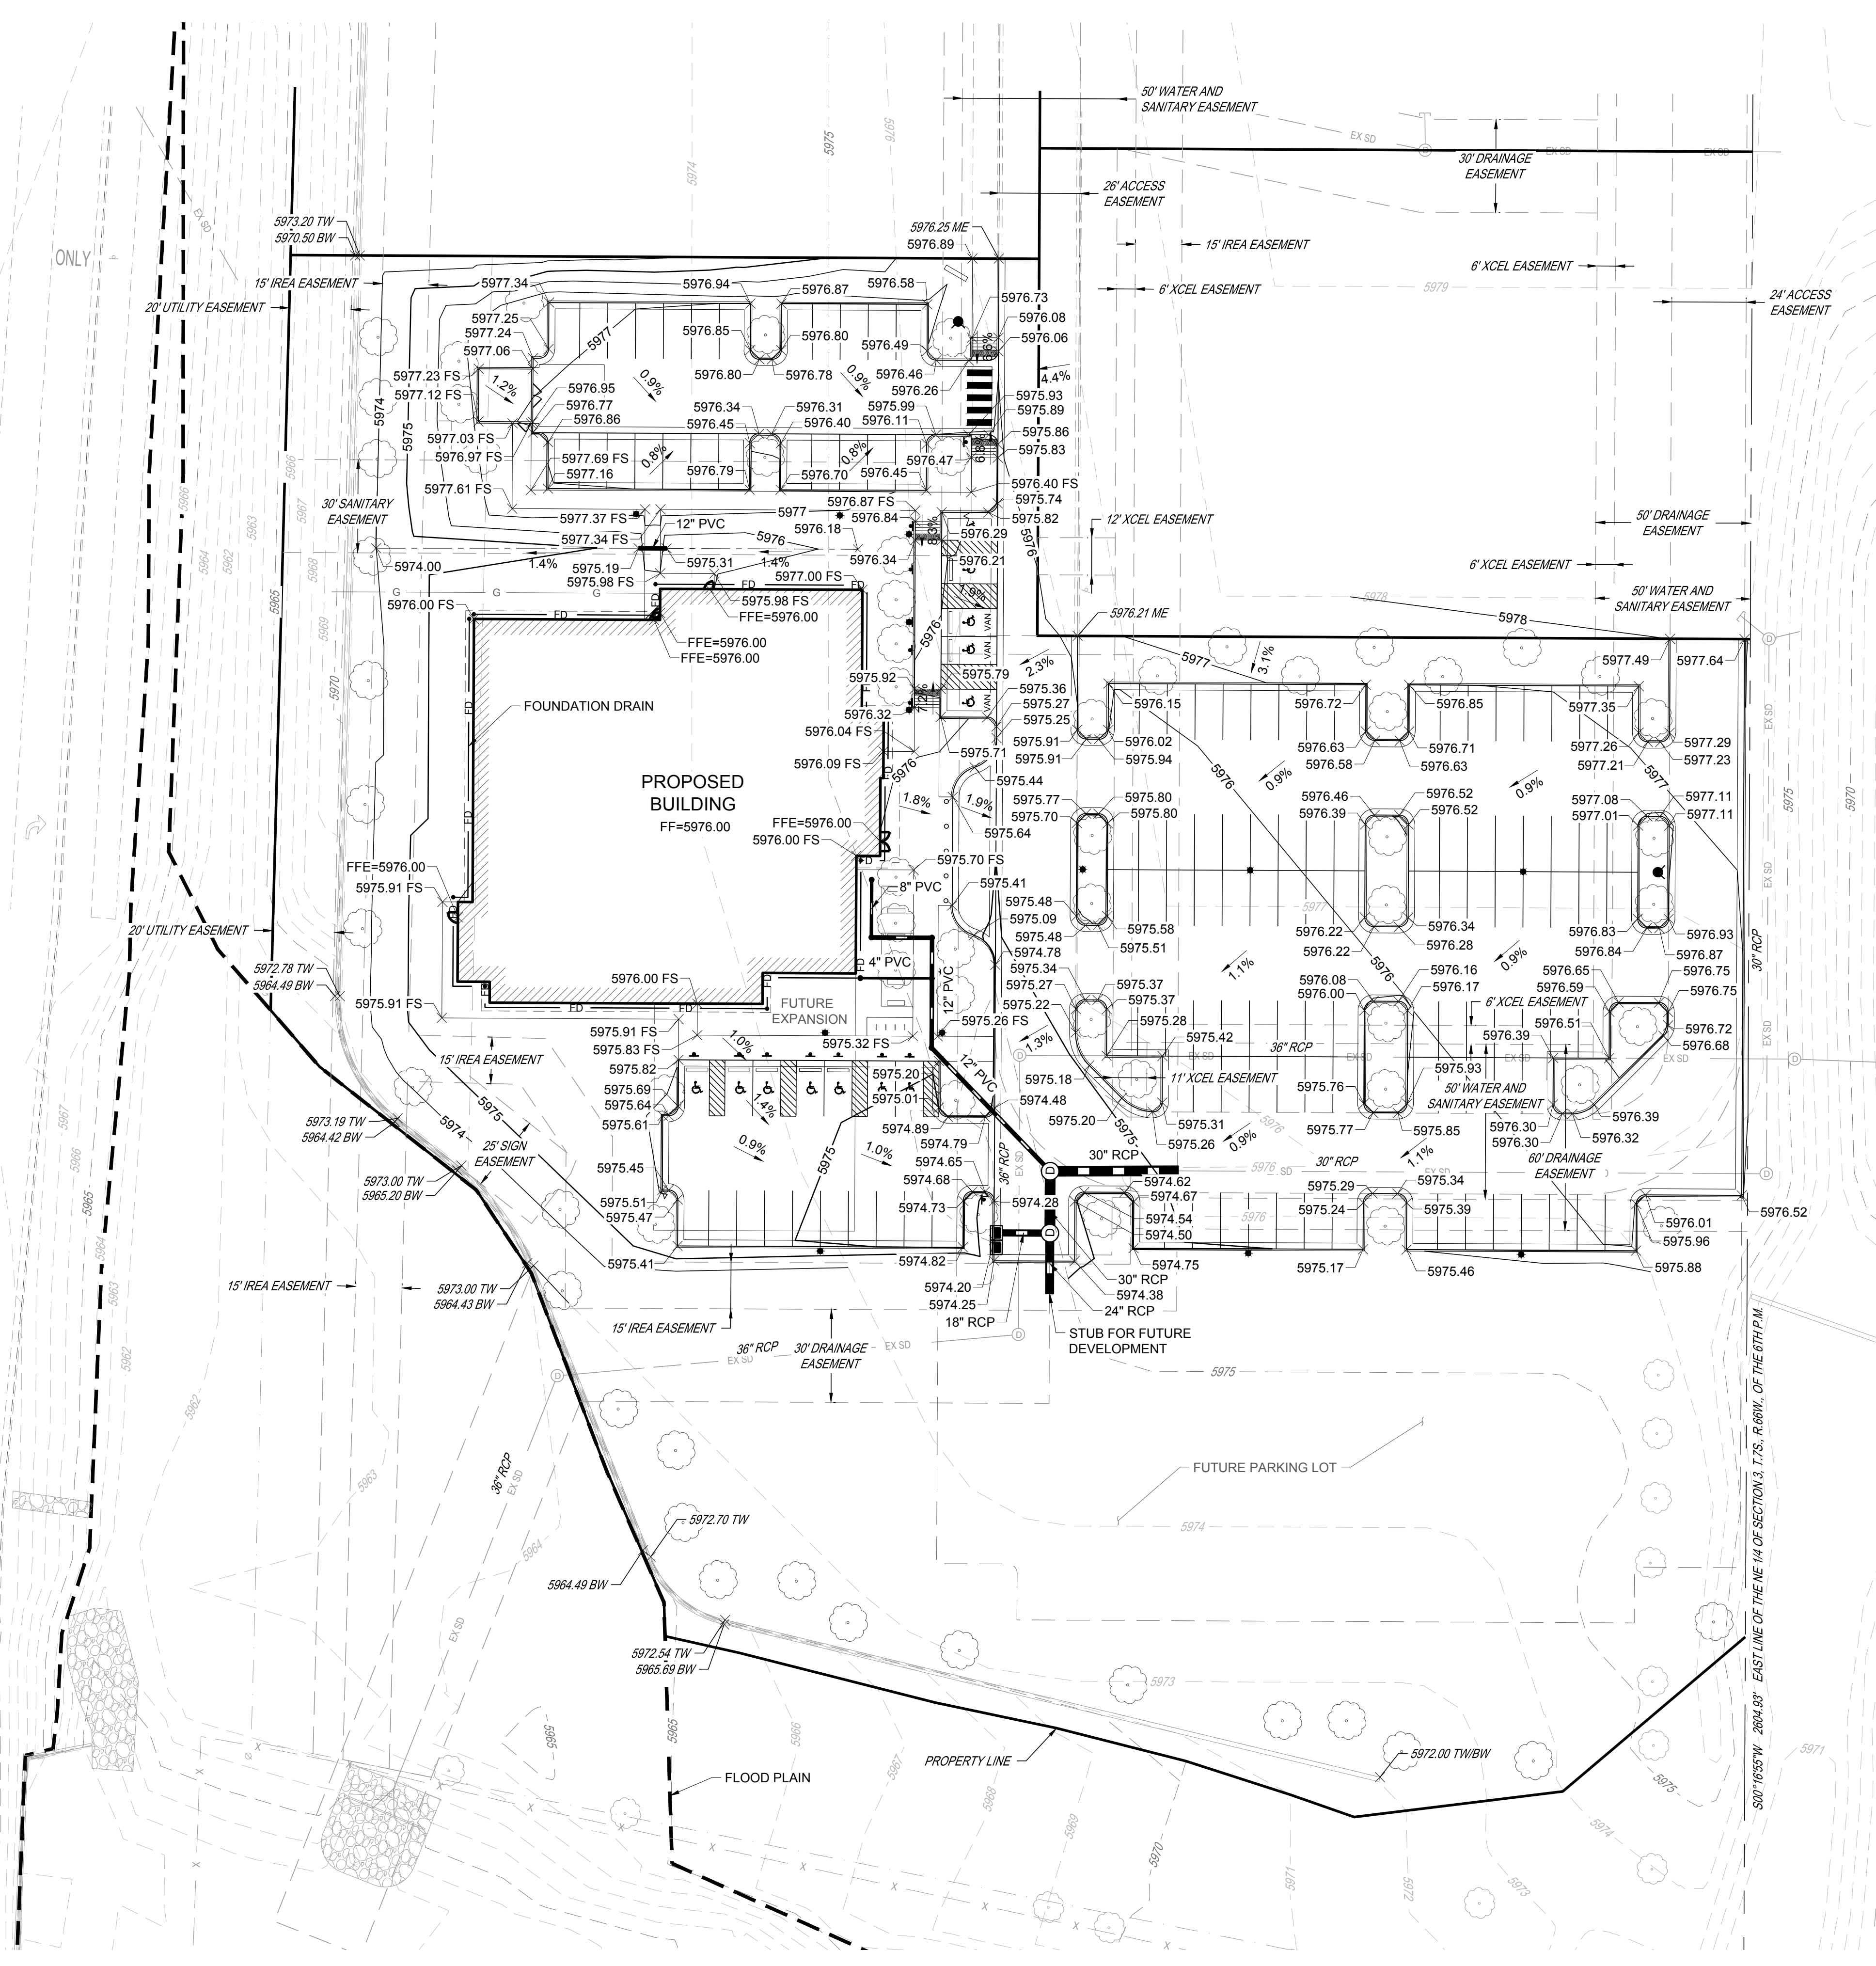

THE TOWN OF PARKER REVIEW CONSTITUTES GENERAL COMPLIANCE WITH TOWN'S STANDARDS AND APPROVED VARIANCES, SUBJECT TO THESE PLANS BEING STAMPED, SIGNED, AND DATED BY THE PROFESSIONAL ENGINEER OF RECORD. REVIEW BY THE TOWN DOES NOT CONSTITUTE APPROVAL OF THE PLAN DESIGN OR ACCURACY AND CORRECTNESS OF ENGINEERING CALCULATIONS. ERRORS IN THE DESIGN OR CALCULATIONS REMAIN THE RESPONSIBILITY OF THE REGISTERED PROFESSIONAL ENGINEER WHOSE STAMP AND SIGNATURE ARE AFFIXED TO THIS DOCUMENT.

THIS REVIEW DOES NOT CONSTITUTE APPROVAL OF ANY PRIVATE ON-SITE IMPROVEMENTS WHICH MAY BE SHOWN. CONSTRUCTION CANNOT COMMENCE UNTIL ALL REQUIRED DRAINAGE/TRAFFIC REPORT(S), FINAL DEVELOPMENT PLAN(S), SPECIAL REVIEW(S), GRADING PERMIT, AND/OR OTHER PERMITS ARE COMPLETE, APPROVED AND ON FILE WITH THE TOWN OF PARKER

Town of Parker, Director of Engineering/Public Works Date

NO.	DESCRIPTION	DATE


PROJECT: CENTURA PARKER NHC  
PARKER, CO 80134

DRAWING TITLE: GRADING PLAN

FILE PATH: C:\Users\ssm\ACCDocs\S.A. Miro, Inc\Civil\Jobs\22057 Parker NHC\05 CAD\Plans and Details\C211-GRAD-PLAN.dwg C211 - 7/26/2023

DESIGNED BY: SSM  
DRAWN BY: SSM  
CHECKED BY: JDC  
MIRO JOB NO. 22057  
DRAWING NUMBER:

C-211

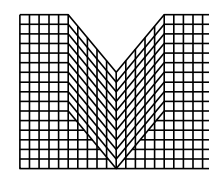

**S.A. MIRO INC.**  
CONSULTING ENGINEERS  
4582 South Ulster Street  
Suite 750, Denver, CO 80237  
303-741-3737  
www.samiro.com



Know what's below.  
Call before you dig.

DATE	DESCRIPTION	NO.


PROJECT: **CENTURA PARKER NHC PARKER, CO 80134**

DRAWING TITLE: **INITIAL EROSION CONTROL PLAN**

FILE PATH: C:\Users\ssm\ACCDocs\S.A. Miro, Inc\Civil\Jobs\22057 Parker NHC\05 CAD\Plans and Details\C241-INITIAL-EROS-PLAN.dwg C241 - 7/26/2023

DESIGNED BY: SSM  
DRAWN BY: SSM  
CHECKED BY: JDC  
MIRO JOB NO. 22057

DRAWING NUMBER: **C-241**

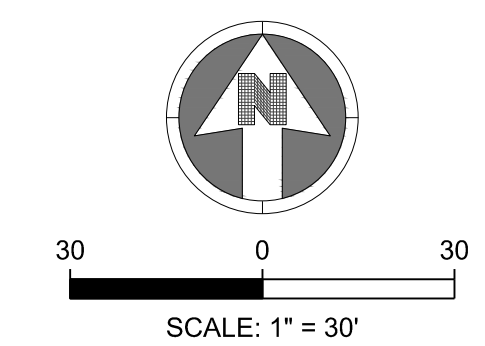

**NOTES:**  
1. SEE SHEETS C-251-C-259 FOR EROSION CONTROL NOTES, LEGEND AND DETAILS.


**LEGEND:**

- CD CHECK DAM
- CF CONSTRUCTION FENCE
- CP CULVERT PROTECTION
- CWA CONCRETE WASHOUT AREA
- D DEWATERING
- DD DIVERSION DITCH
- DP DETENTION POND PROTECTION
- DTC DEBRIS TRASH CONTROL
- ECB EROSION CONTROL BLANKET
- IPAN INLET PROTECTION FOR AREA INLETS NOT IN PAVEMENT
- IPAP INLET PROTECTION FOR AREA INLETS IN PAVEMENT
- PCOC INLET PROTECTION, CURB ON-GRADE, TYPE R INLET
- PCOS INLET PROTECTION, CURB ON SUMP, TYPE R INLET
- LP LOT PROTECTION
- MWP MASONRY WORK PROTECTION
- PTP PORTABLE TOILET PROTECTION
- RCSC ROUGH CUT STREET CONTROL
- RS ROCK SOCK
- RSS ROCK SOCK IN SWALE
- SB STRAW BALE
- SCL SEDIMENT CONTROL LOGS
- SF SILT FENCE
- SMC SEEDING, MULCHING AND CRIMPING
- SR SURFACE ROUGHING
- SSA STABILIZED STAGING AREA
- STP SIDEWALK TRANSITION PROTECTION
- TI TEMPORARY IRRIGATION
- TSB TEMPORARY SEDIMENT BASIN
- VTC VEHICLE TRACKING CONTROL
- LOC LIMITS OF CONSTRUCTION
- FLOW DIRECTION ARROW

THE TOWN OF PARKER REVIEW CONSTITUTES GENERAL COMPLIANCE WITH TOWN'S STANDARDS AND APPROVED VARIANCES. SUBJECT TO THESE PLANS BEING STAMPED, SIGNED, AND DATED BY THE PROFESSIONAL ENGINEER OF RECORD. REVIEW BY THE TOWN DOES NOT CONSTITUTE APPROVAL OF THE PLAN DESIGN OR ACCURACY AND CORRECTNESS OF ENGINEERING CALCULATIONS. ERRORS IN THE DESIGN OR CALCULATIONS REMAIN THE RESPONSIBILITY OF THE REGISTERED PROFESSIONAL ENGINEER WHOSE STAMP AND SIGNATURE ARE AFFIXED TO THIS DOCUMENT.

THIS REVIEW DOES NOT CONSTITUTE APPROVAL OF ANY PRIVATE ON-SITE IMPROVEMENTS WHICH MAY BE SHOWN. CONSTRUCTION CANNOT COMMENCE UNTIL ALL REQUIRED DRAINAGE/TRAFFIC REPORT(S), FINAL DEVELOPMENT PLAN(S), SPECIAL REVIEW(S), GRADING PERMIT, AND/OR OTHER PERMITS ARE COMPLETE, APPROVED AND ON FILE WITH THE TOWN OF PARKER

Town of Parker, Director of Engineering/Public Works \_\_\_\_\_ Date \_\_\_\_\_

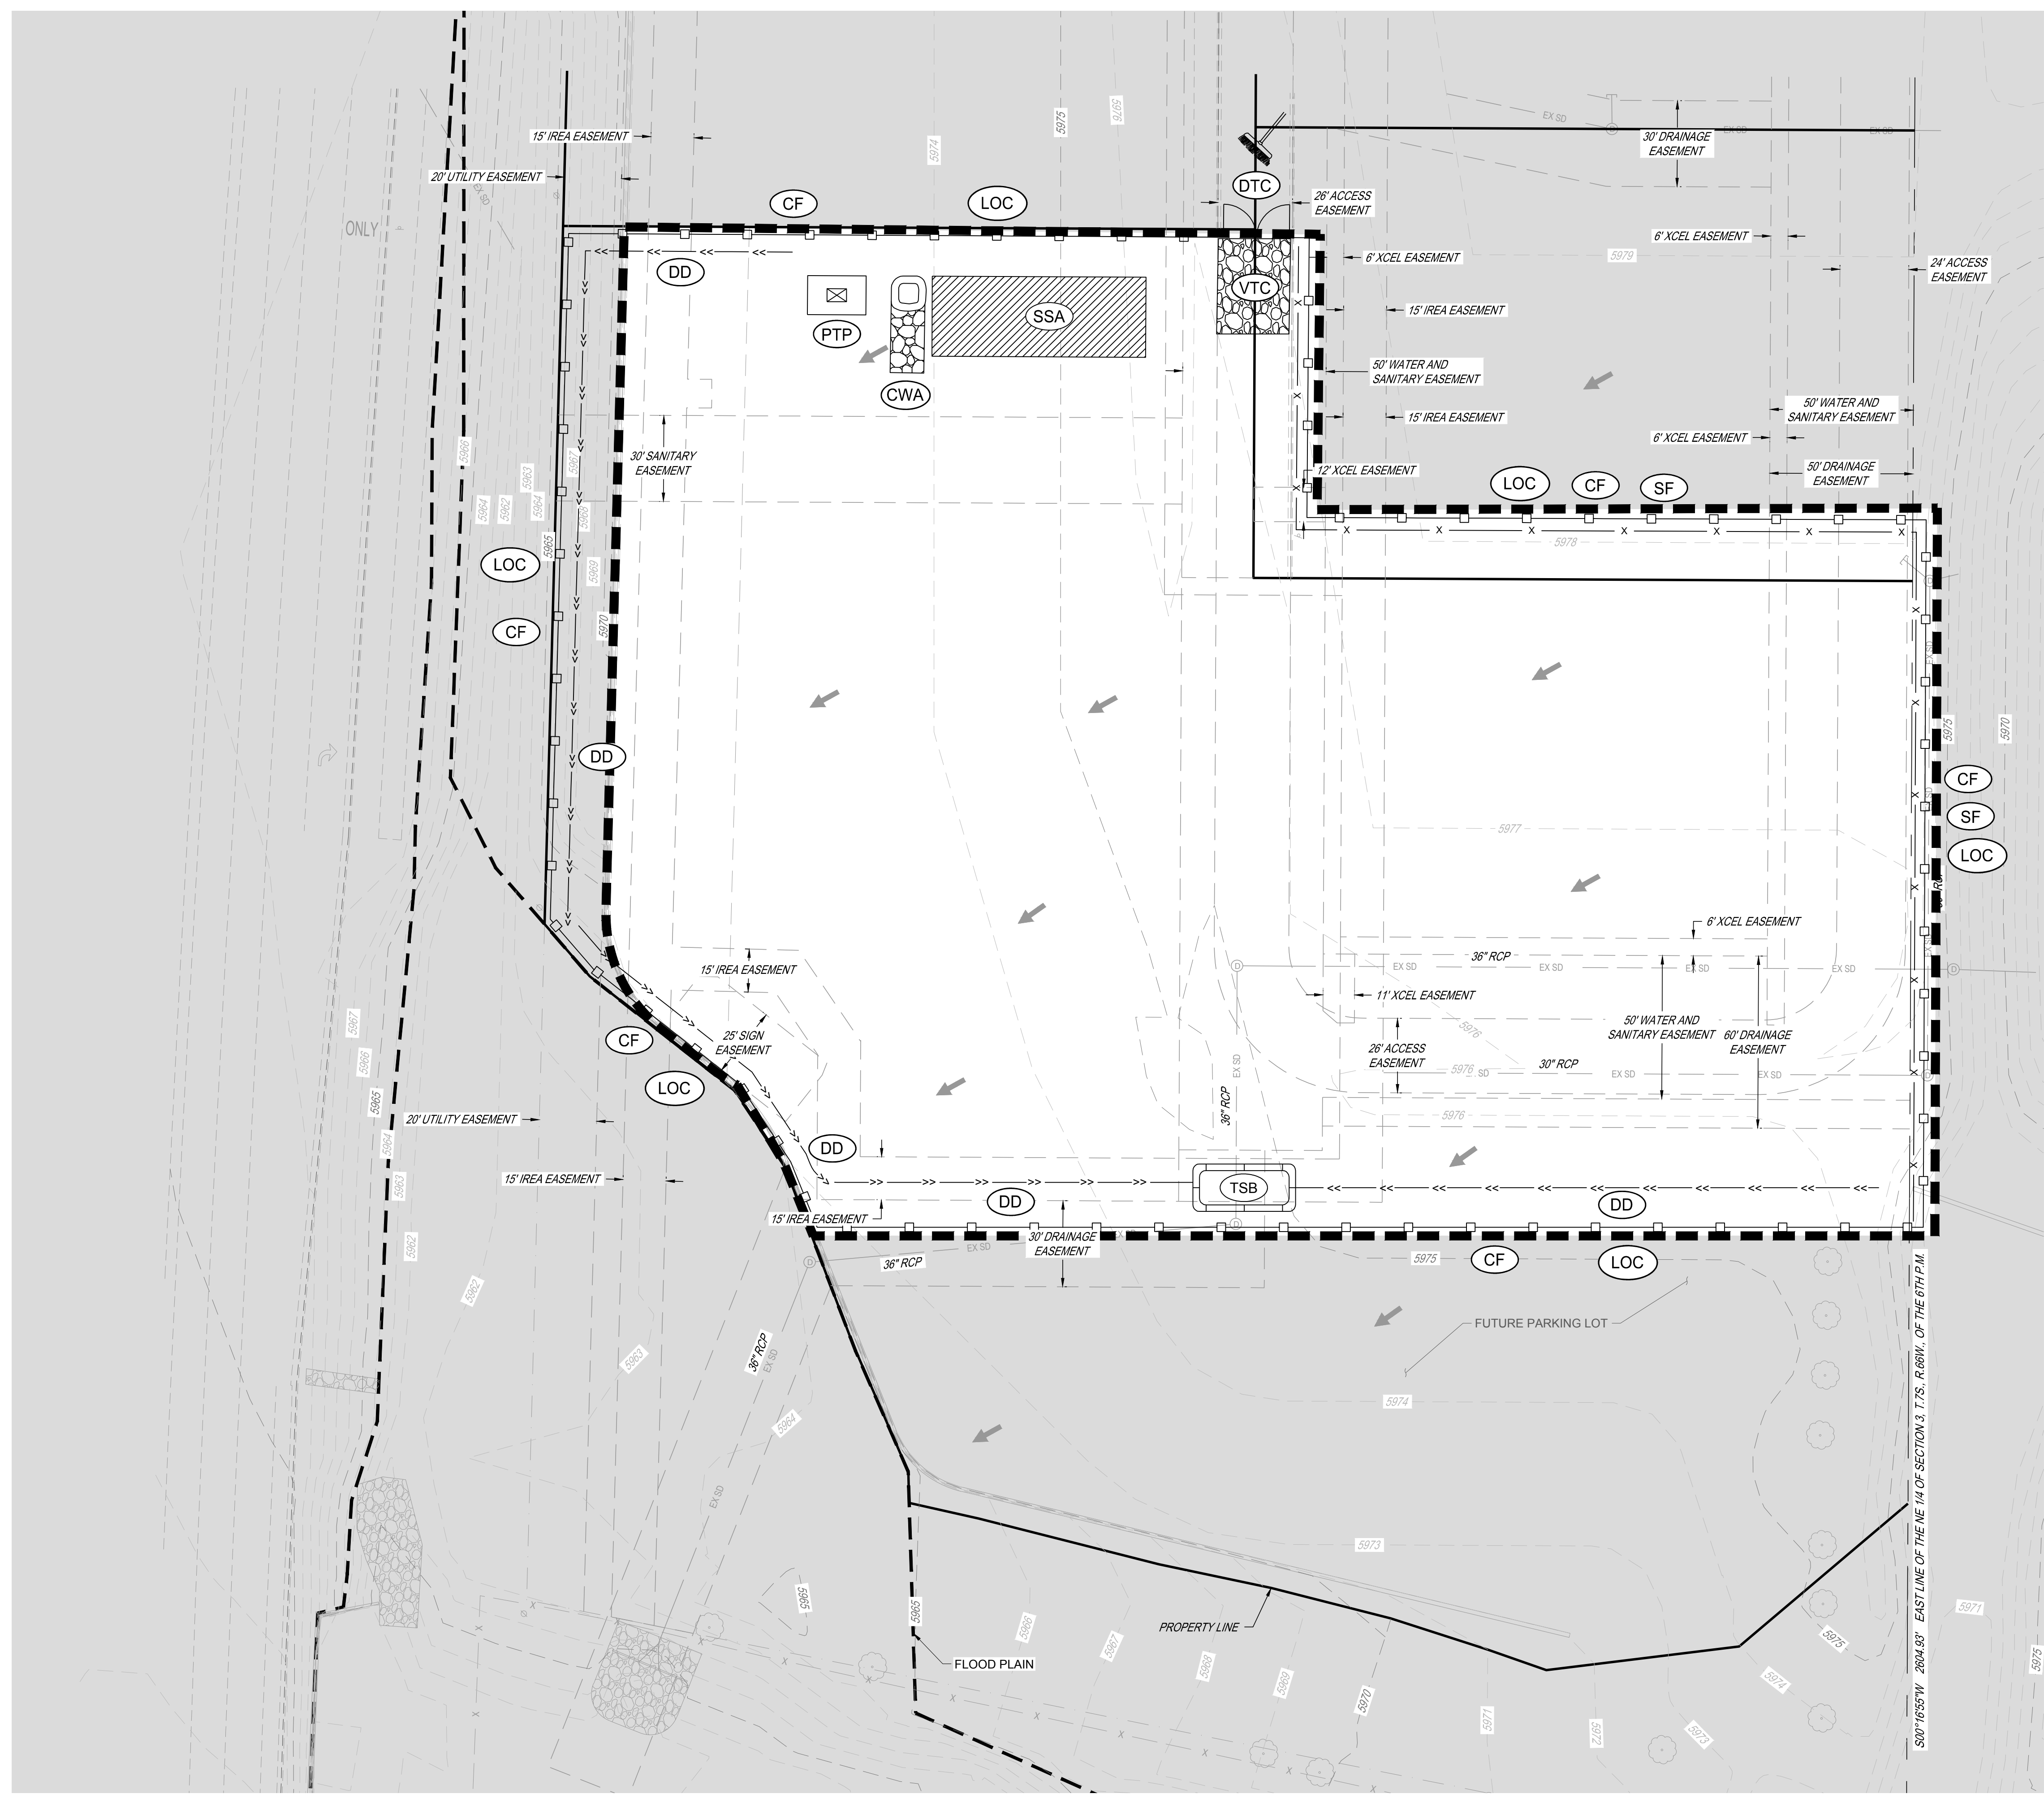
































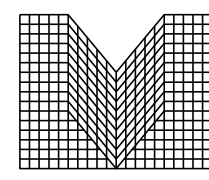

S.A. MIRO INC.  
CONSULTING ENGINEERS

4582 South Ulster Street  
Suite 750, Denver, CO 80237  
303-741-3737  
www.samiro.com



Know what's below.  
Call before you dig.

DATE	DESCRIPTION	NO.


PROJECT: **CENTURA PARKER NHC PARKER, CO 80134**

DRAWING TITLE: **SIGNAGE AND STRIPING PLAN**

FILE PATH: C:\Users\ssm\ACCDocs\S.A. Miro, Inc\Civil\Jobs\22057 Parker NHC\05 CAD\Plans and Details\C421-STRP-PLAN.dwg C421 - 7/26/2023

DESIGNED BY: SSM  
DRAWN BY: SSM  
CHECKED BY: JDC  
MIRO JOB NO. 22057


DRAWING NUMBER: **C-421**

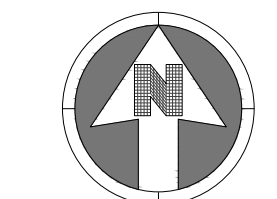

SCALE: 1" = 30'

NOTES:  
1. SEE SHEET C-001 FOR CIVIL NOTES AND LEGEND.


- LEGEND:
- ▲-HC PROPOSED "HANDICAP PARKING" SIGN  
RE: DTL. 6/ C-452
  - ▲-HCV PROPOSED "VAN ACCESSIBLE HANDICAP PARKING" SIGN  
RE: DTL. 6/ C-452
  - ▲-SS PROPOSED "STOP" SIGN  
RE: DTL. 6/ C-452
  - 9 PARKING STALL COUNT  
9'X18' MINIMUM DIMENSIONS

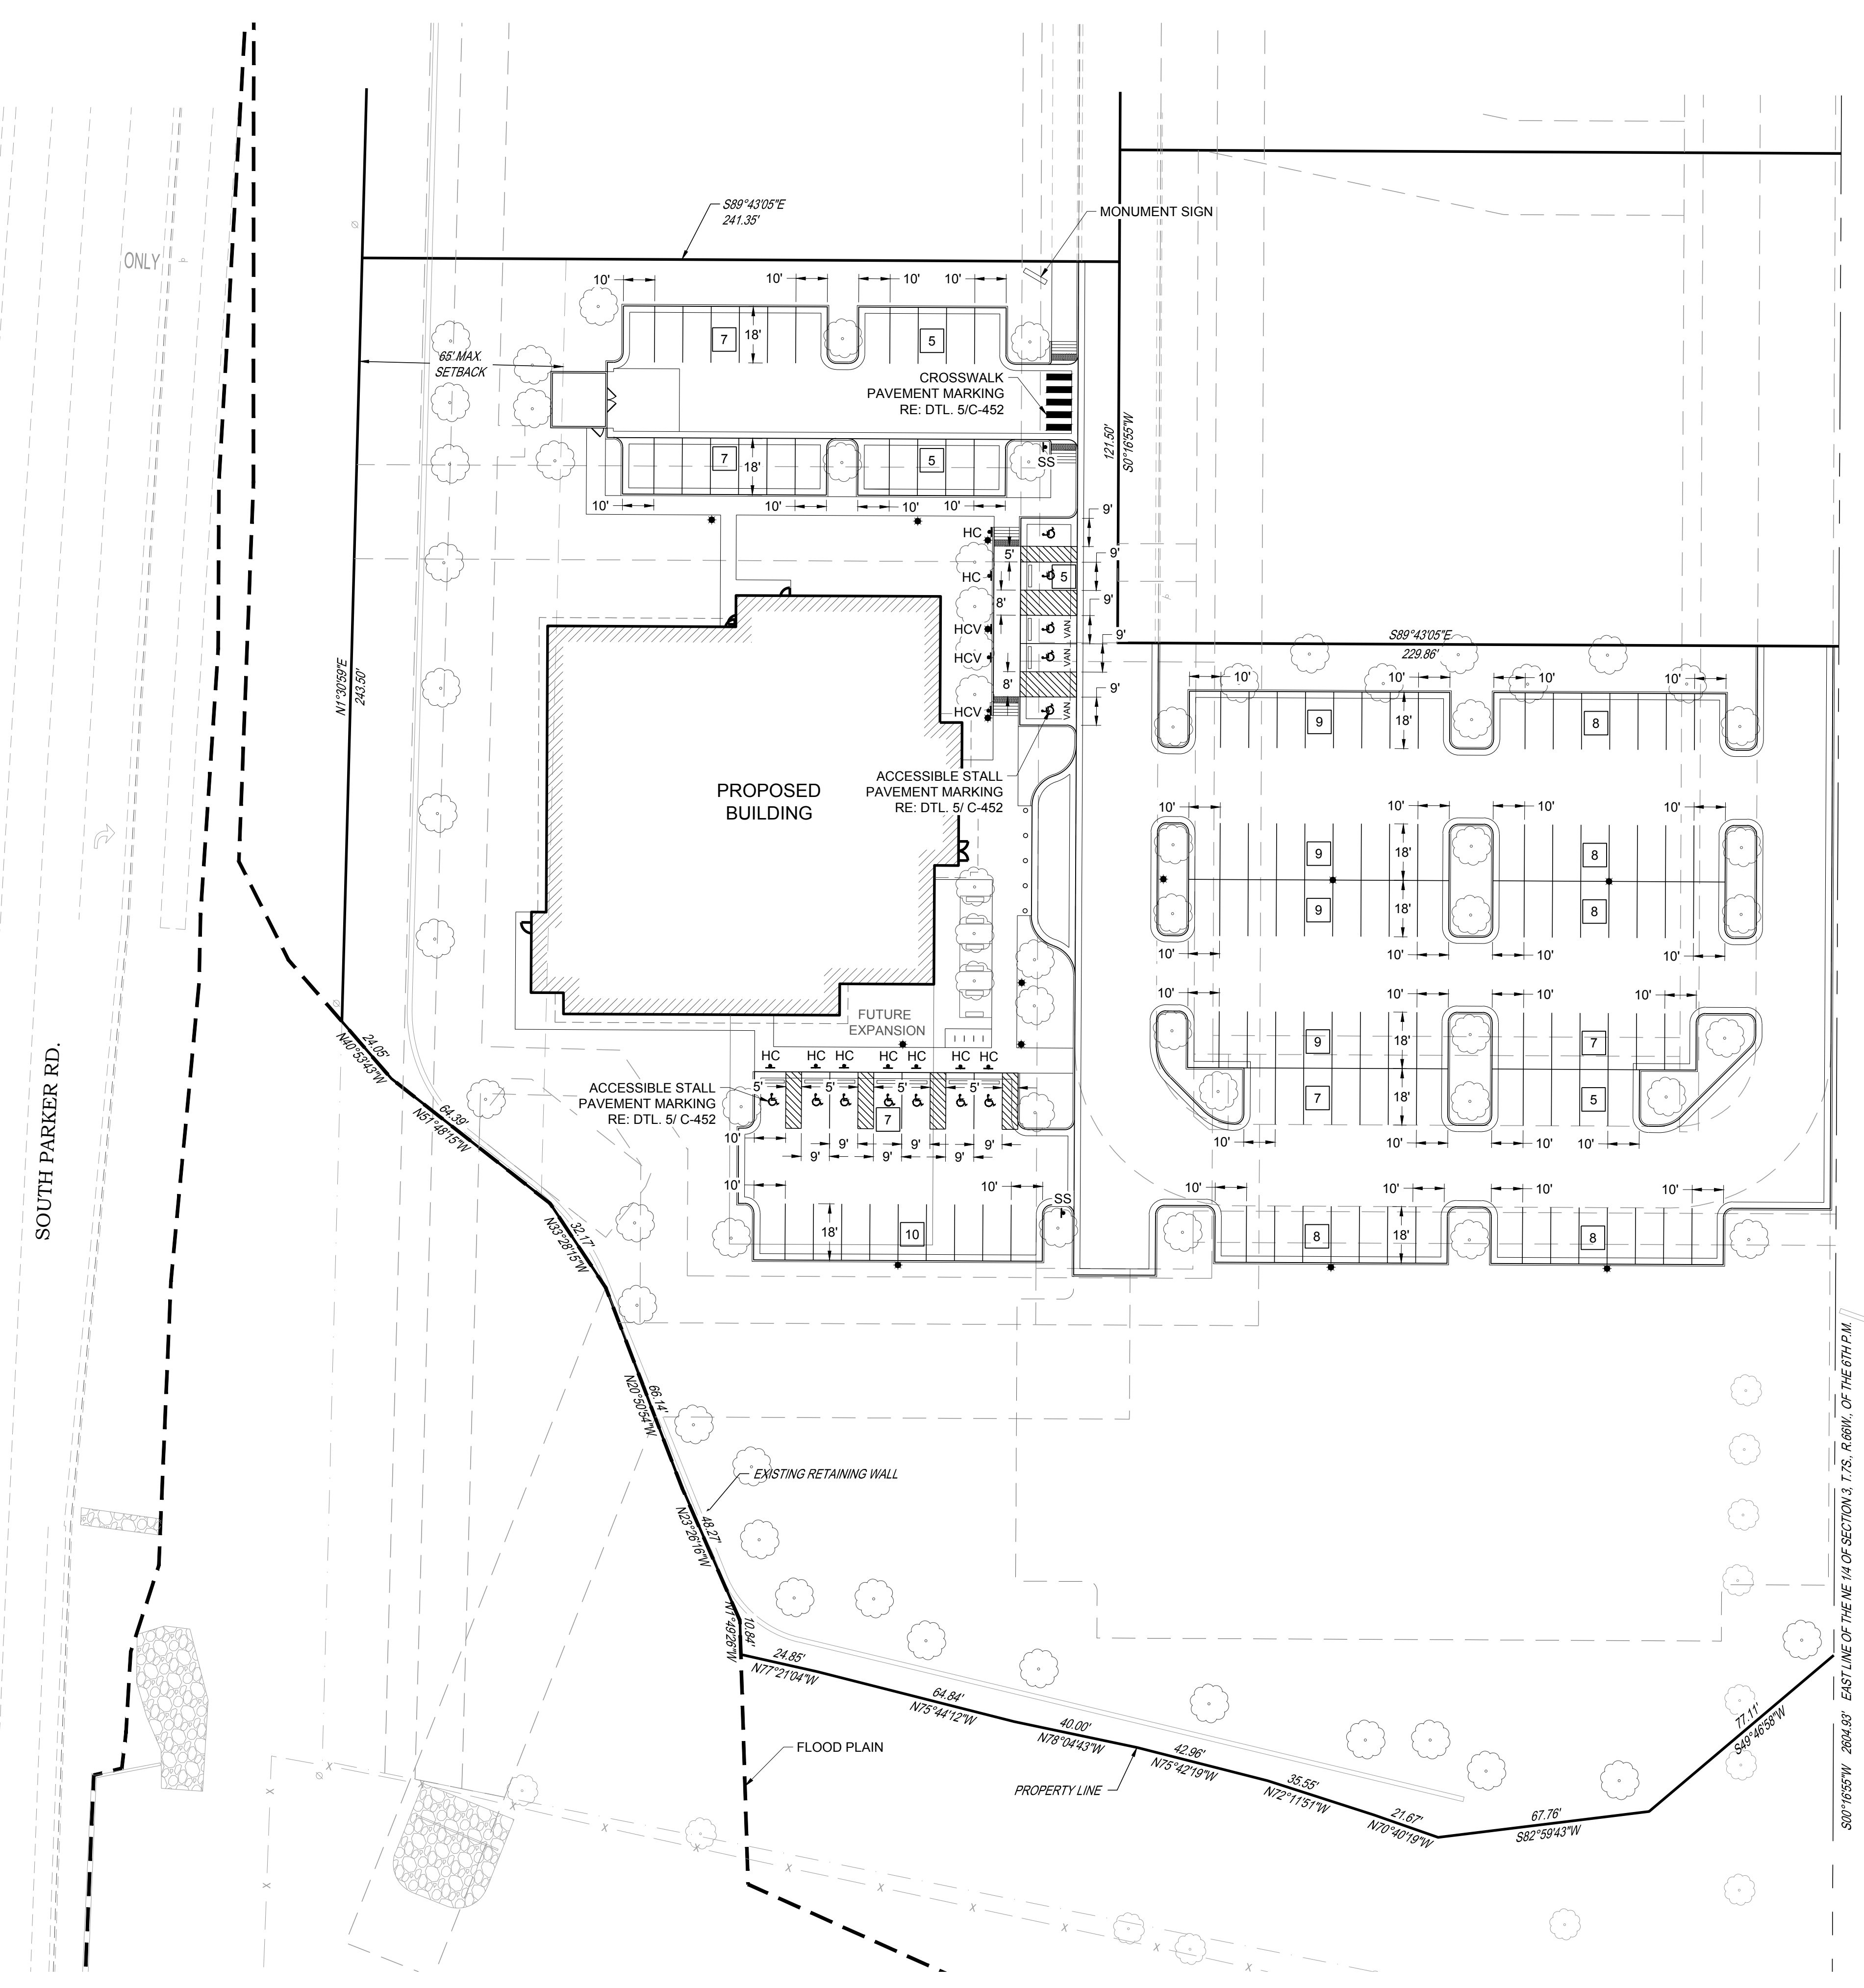


THE TOWN OF PARKER REVIEW CONSTITUTES GENERAL COMPLIANCE WITH TOWN'S STANDARDS AND APPROVED VARIANCES, SUBJECT TO THESE PLANS BEING STAMPED, SIGNED, AND DATED BY THE PROFESSIONAL ENGINEER OF RECORD. REVIEW BY THE TOWN DOES NOT CONSTITUTE APPROVAL OF THE PLAN DESIGN OR ACCURACY AND CORRECTNESS OF ENGINEERING CALCULATIONS. ERRORS IN THE DESIGN OR CALCULATIONS REMAIN THE RESPONSIBILITY OF THE REGISTERED PROFESSIONAL ENGINEER WHOSE STAMP AND SIGNATURE ARE AFFIXED TO THIS DOCUMENT.

THIS REVIEW DOES NOT CONSTITUTE APPROVAL OF ANY PRIVATE ON-SITE IMPROVEMENTS WHICH MAY BE SHOWN. CONSTRUCTION CANNOT COMMENCE UNTIL ALL REQUIRED DRAINAGE/TRAFFIC REPORT(S), FINAL DEVELOPMENT PLAN(S), SPECIAL REVIEW(S), GRADING PERMIT, AND/OR OTHER PERMITS ARE COMPLETE, APPROVED AND ON FILE WITH THE TOWN OF PARKER


Town of Parker, Director of Engineering/Public Works Date

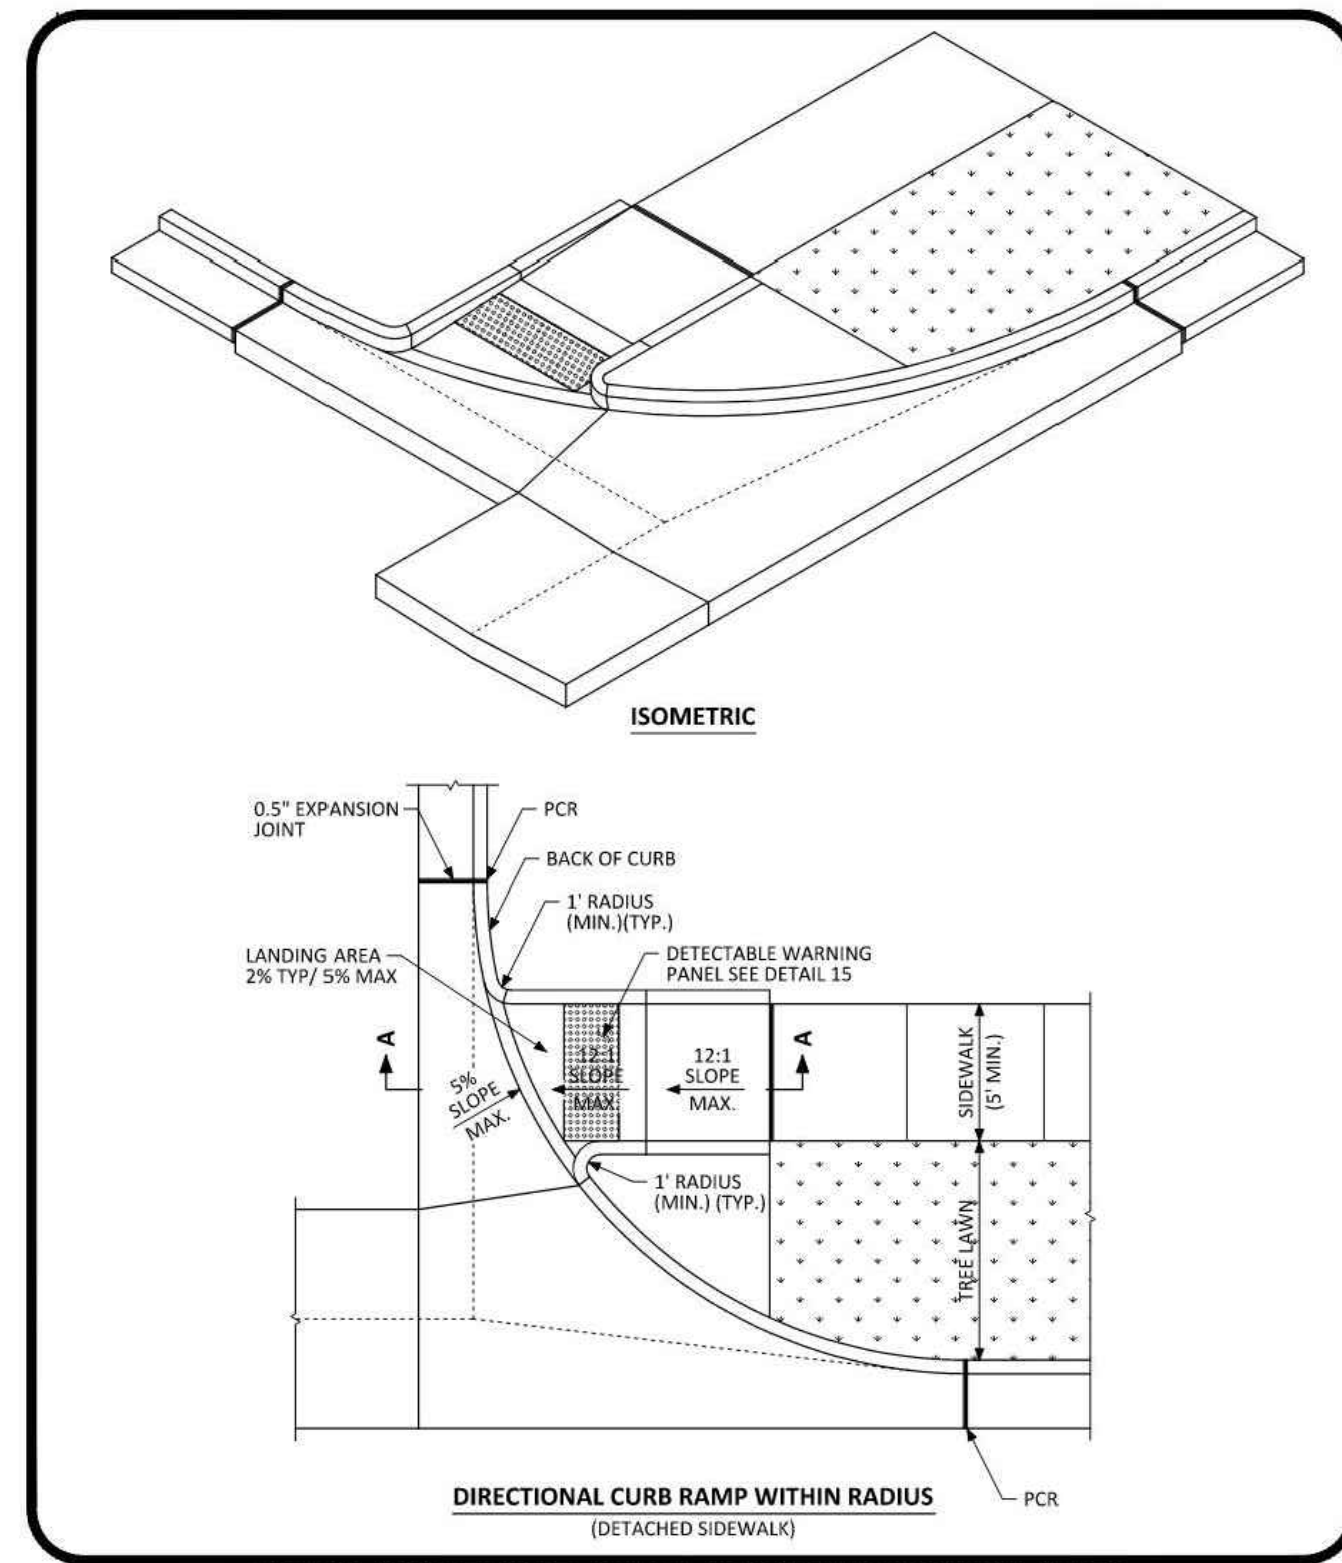


**PARKER COLORADO** DIRECTIONAL CURB RAMP WITHIN RADIUS LAYOUT STANDARD DETAIL DATE NOVEMBER 2020 DETAIL 18 2 OF 2

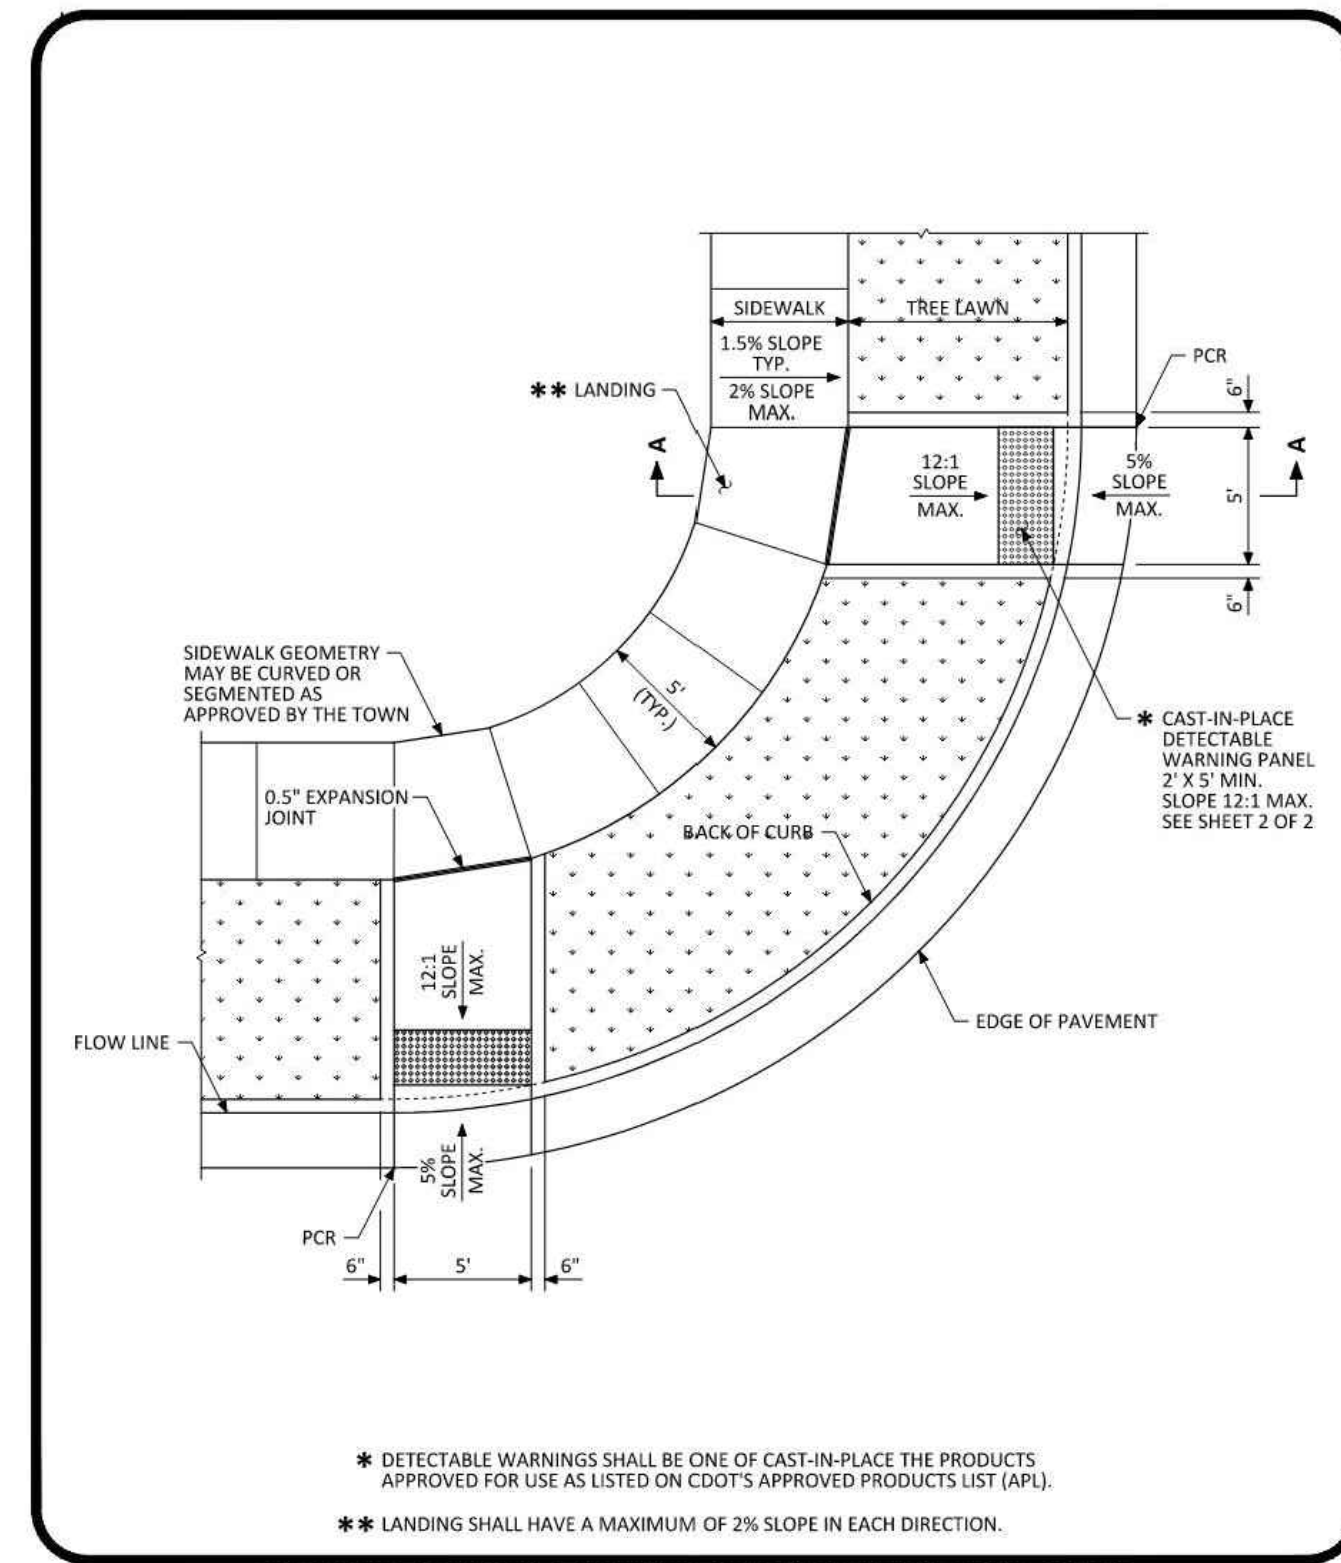


**PARKER COLORADO** DIRECTIONAL CURB RAMP LAYOUT STANDARD DETAIL DATE NOVEMBER 2020 DETAIL 15 3 OF 4

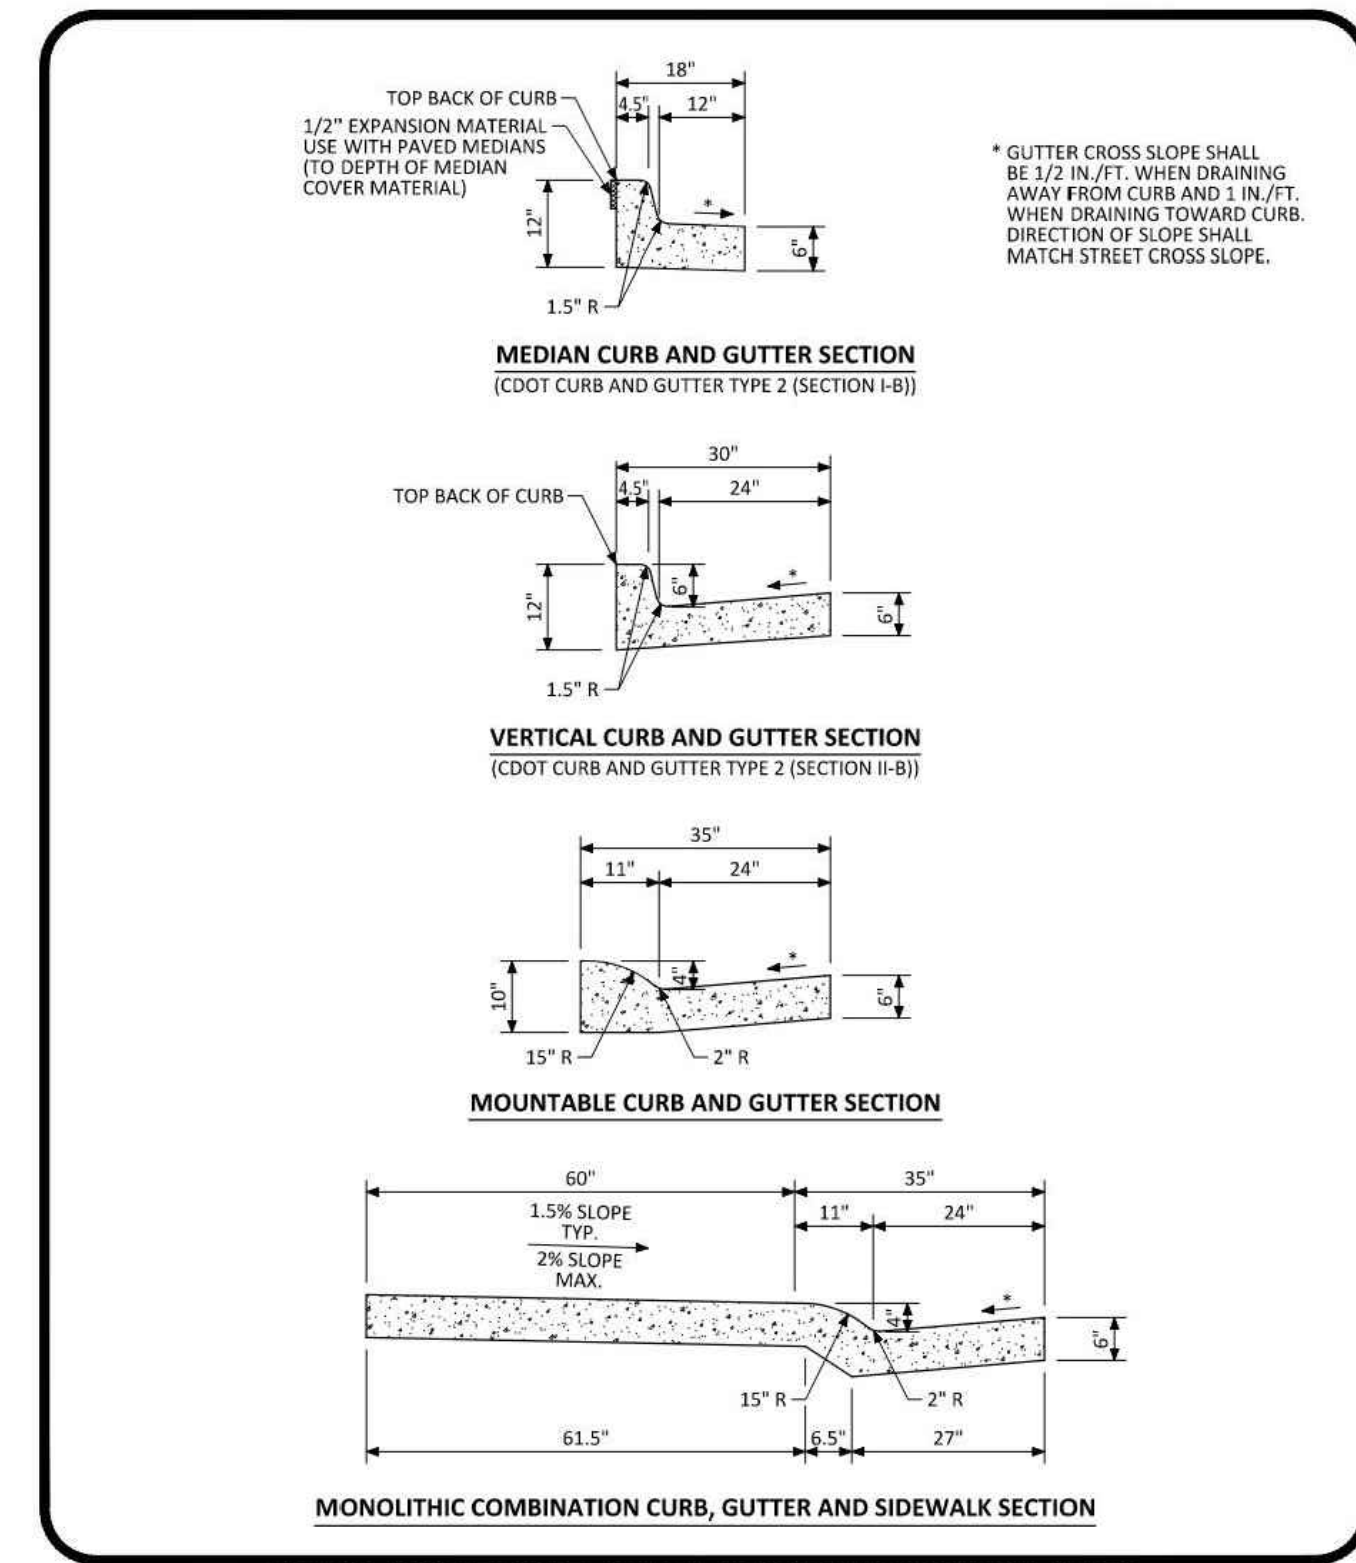


**PARKER COLORADO** CURB, GUTTER, AND SIDEWALK SECTIONS STANDARD DETAIL DATE NOVEMBER 2020 DETAIL 3 1 OF 1

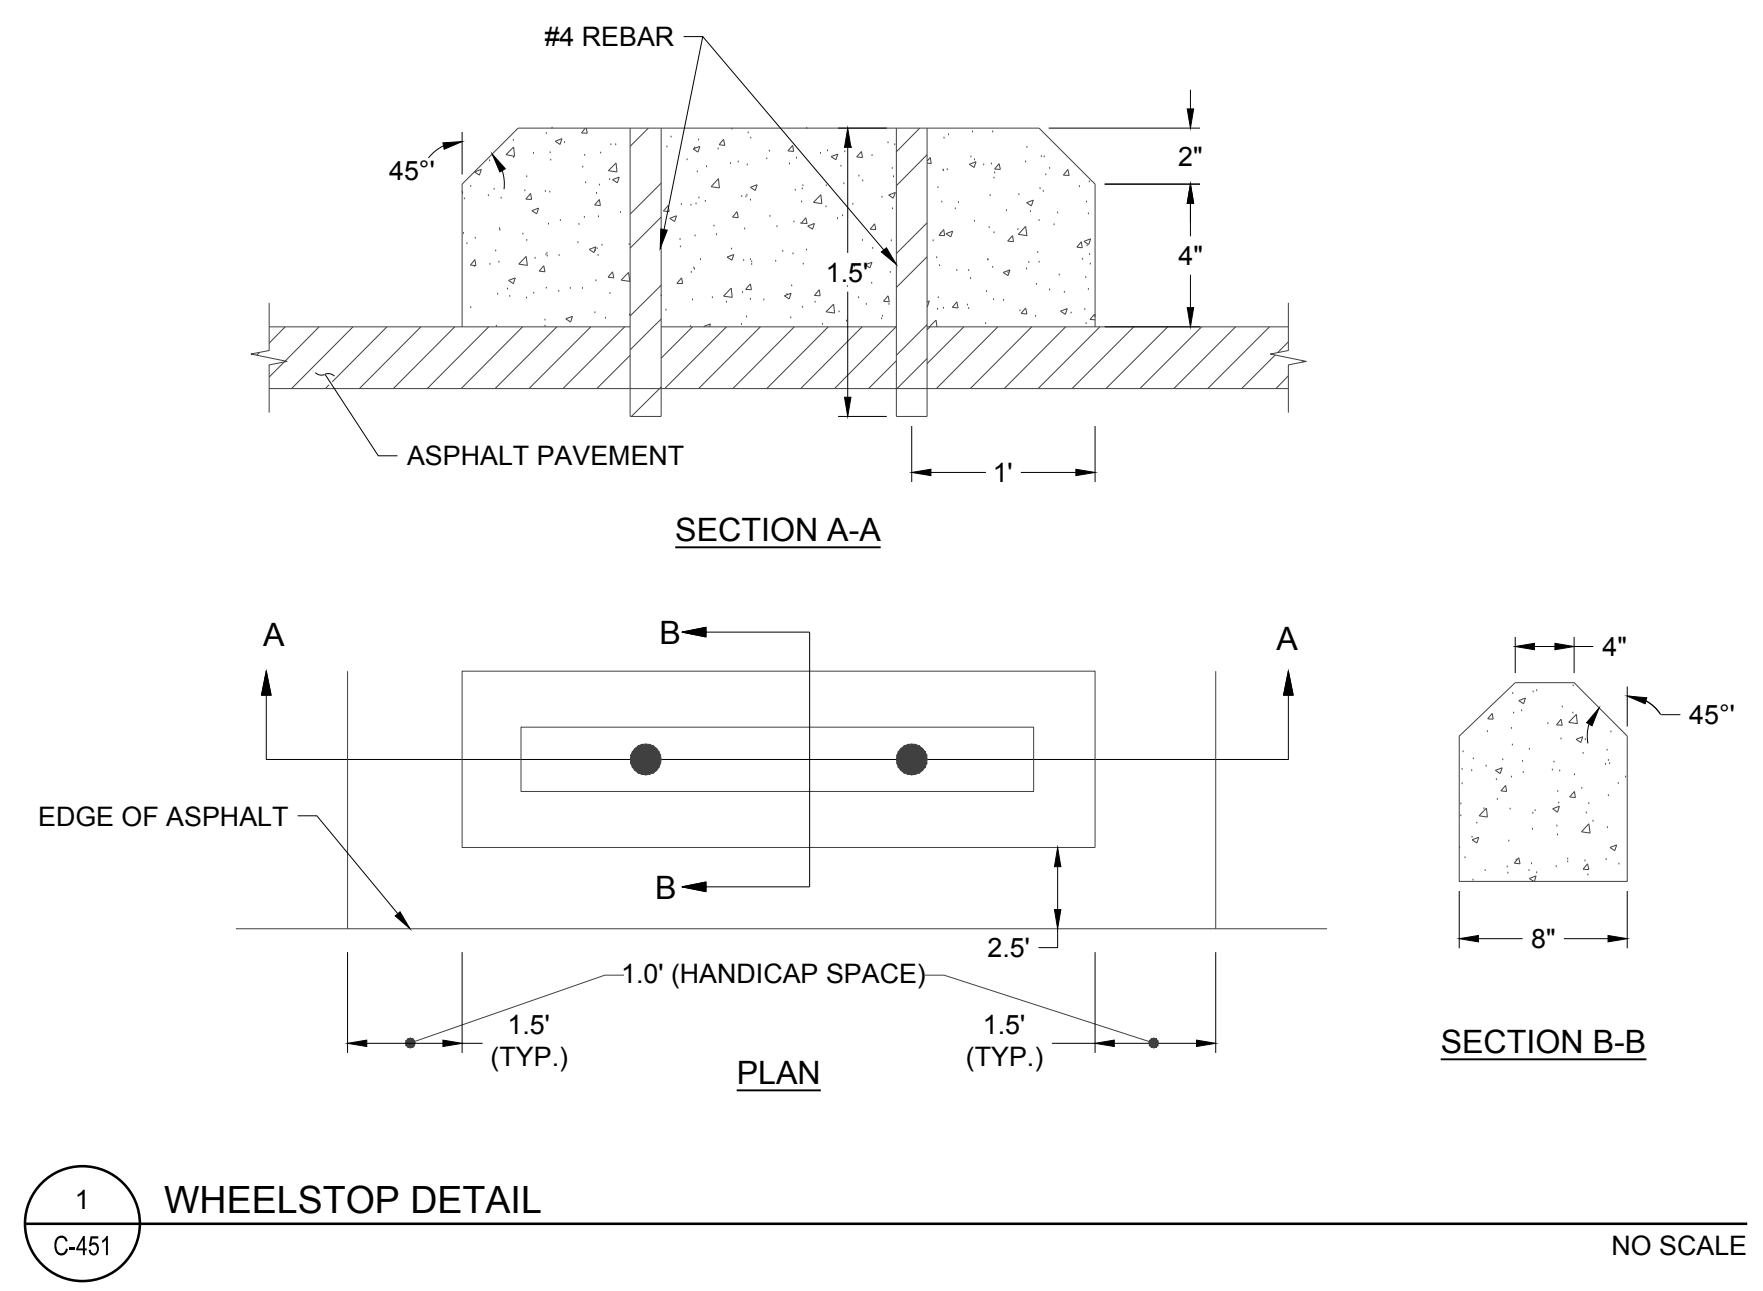

1 WHEELSTOP DETAIL NO SCALE

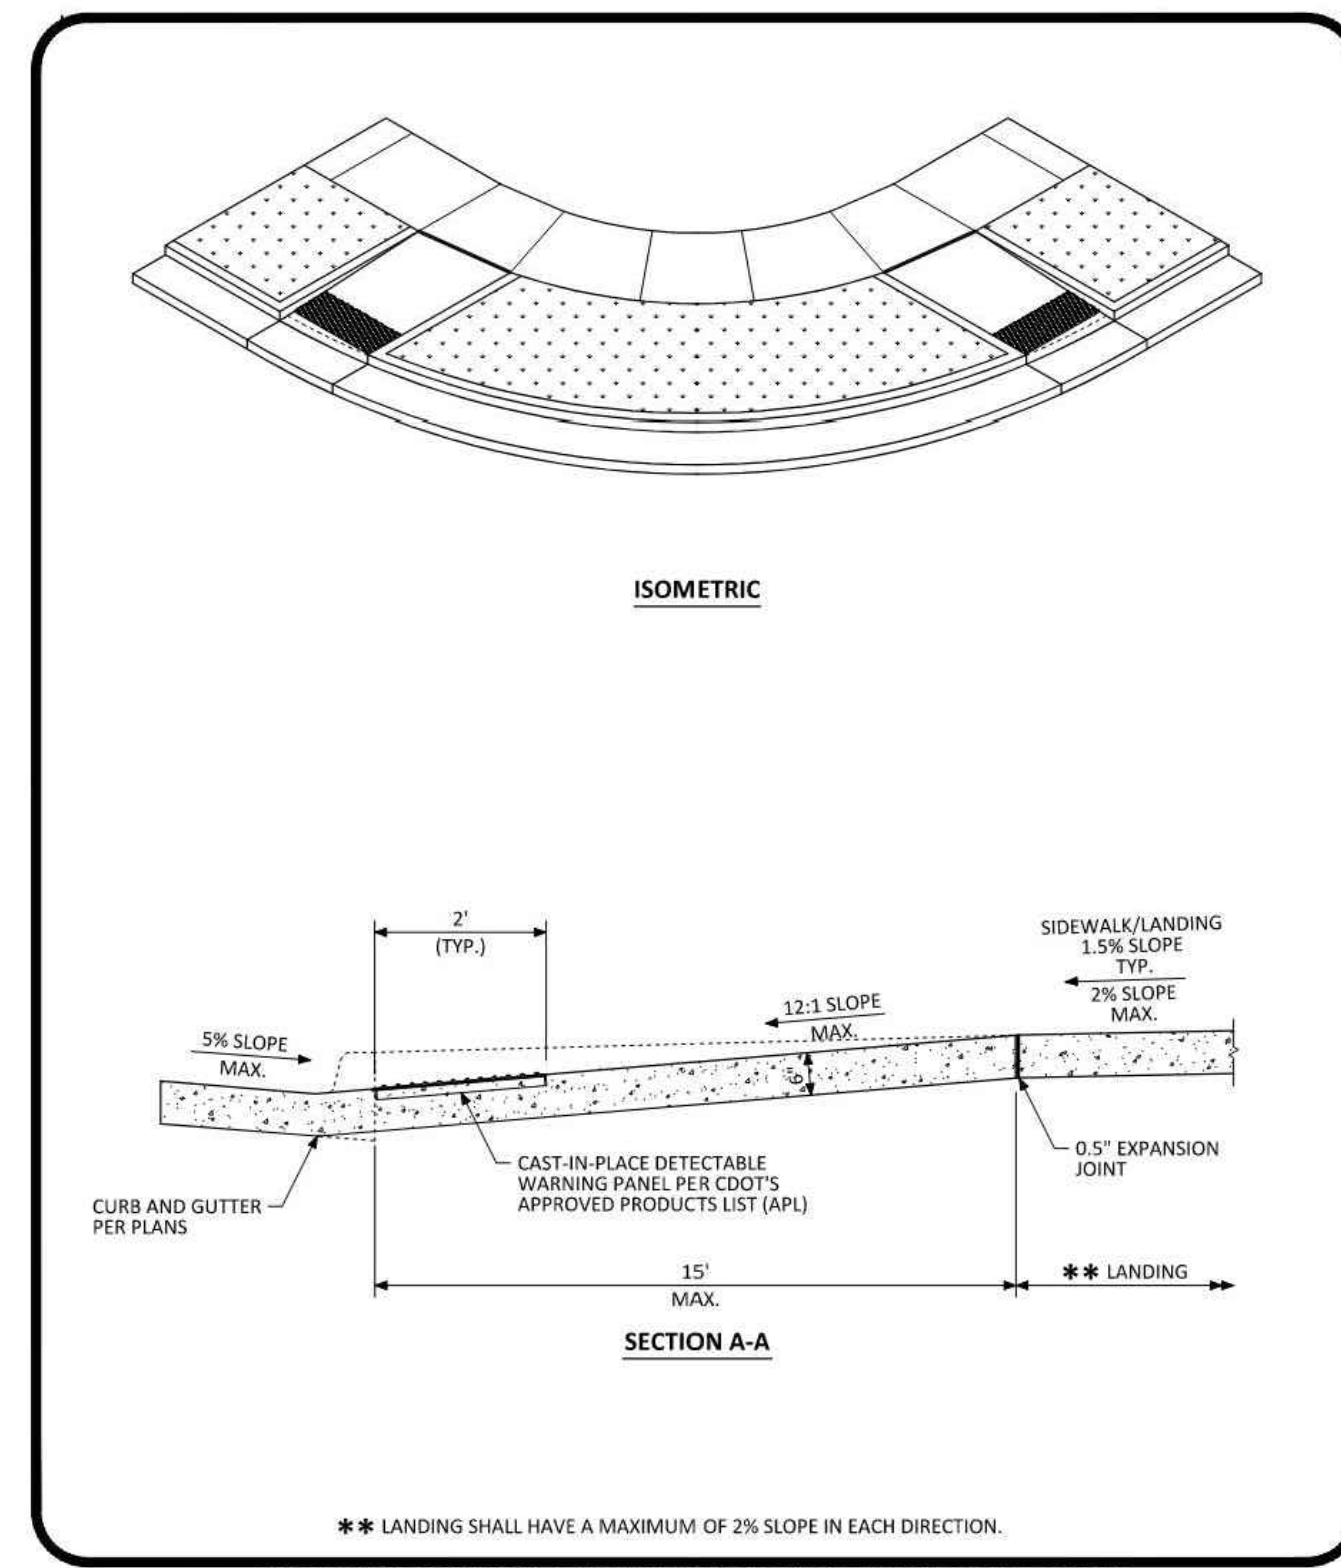

**PARKER COLORADO** DIRECTIONAL CURB RAMP LAYOUT STANDARD DETAIL DATE NOVEMBER 2020 DETAIL 15 4 OF 4

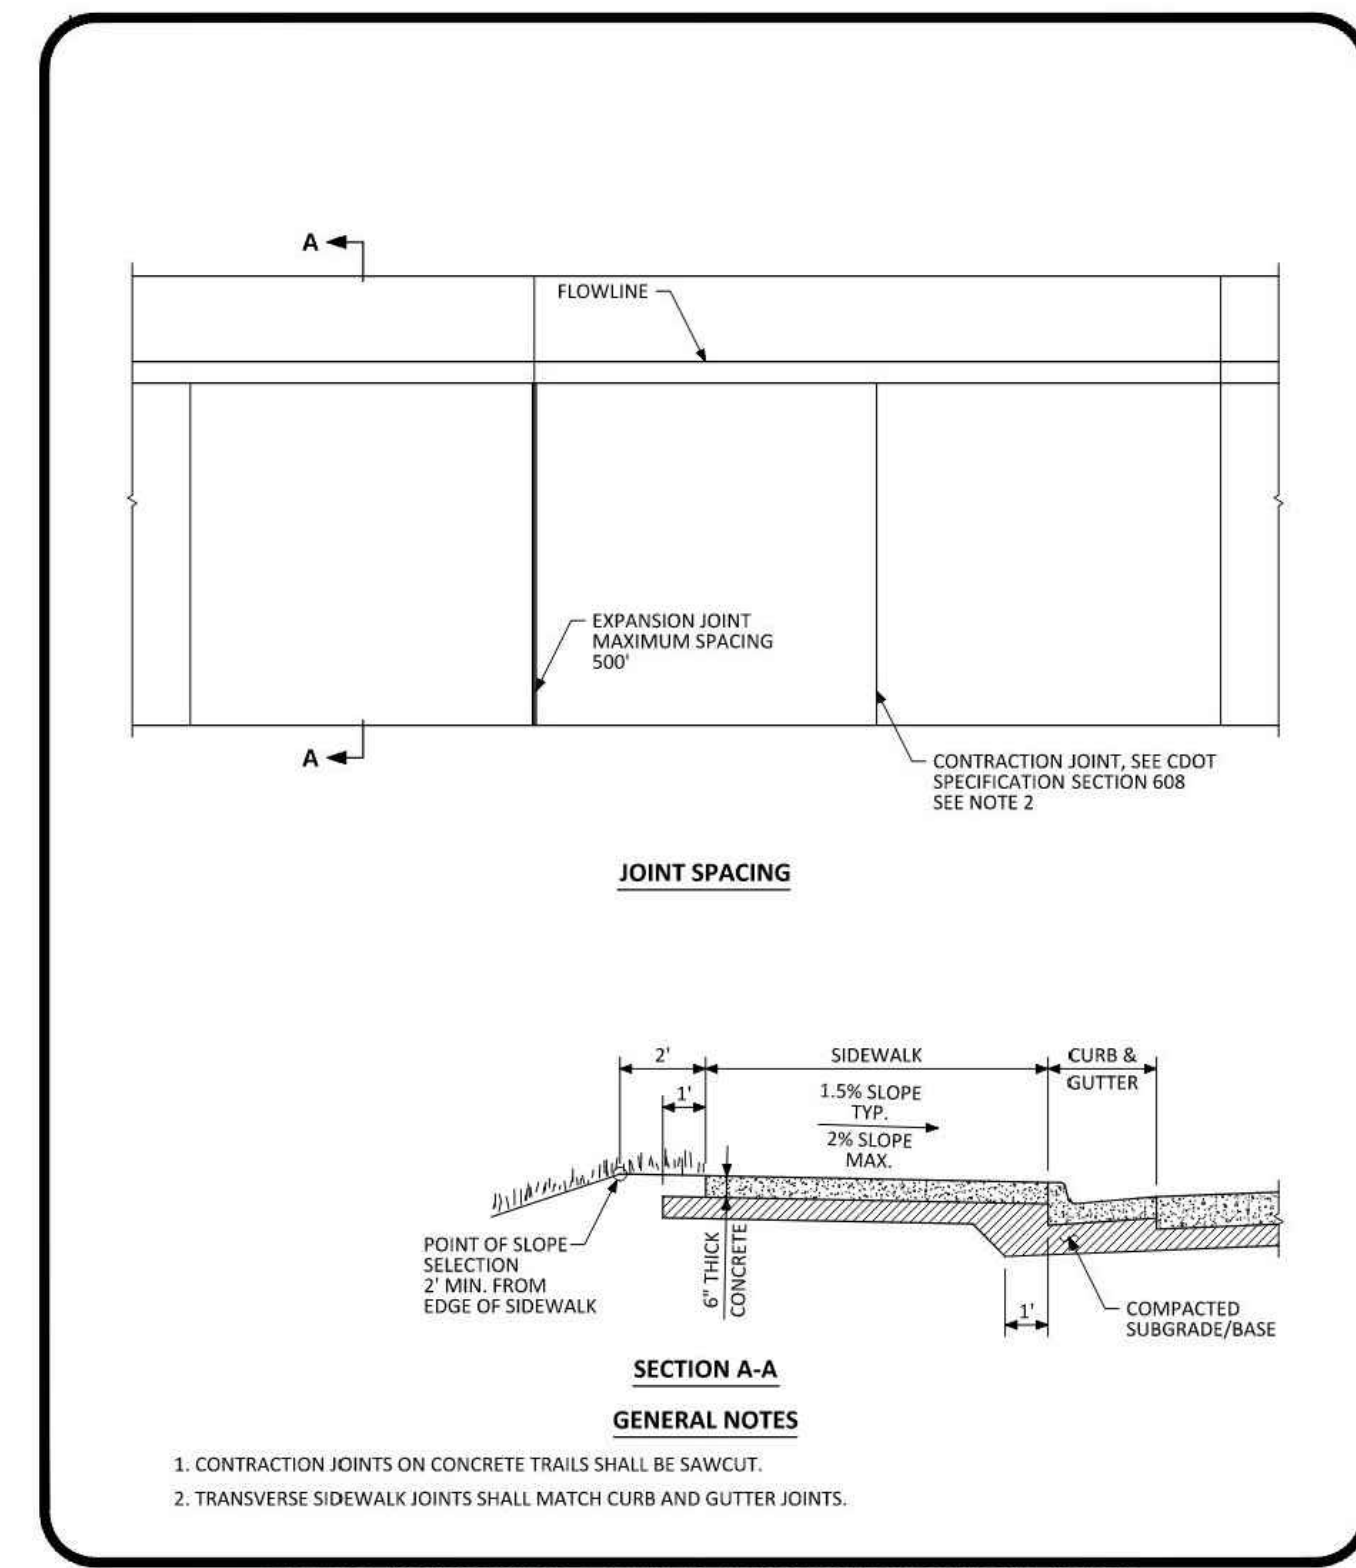

**PARKER COLORADO** ATTACHED SIDEWALK STANDARD DETAIL DATE NOVEMBER 2020 DETAIL 4 2 OF 2

THE TOWN OF PARKER REVIEW CONSTITUTES GENERAL COMPLIANCE WITH TOWN'S STANDARDS AND APPROVED VARIANCES. SUBJECT TO THESE PLANS BEING STAMPED, SIGNED, AND DATED BY THE PROFESSIONAL ENGINEER OF RECORD. REVIEW BY THE TOWN DOES NOT CONSTITUTE APPROVAL OF THE PLAN DESIGN OR ACCURACY AND CORRECTNESS OF ENGINEERING CALCULATIONS. ERRORS IN THE DESIGN OR CALCULATIONS REMAIN THE RESPONSIBILITY OF THE REGISTERED PROFESSIONAL ENGINEER WHOSE STAMP AND SIGNATURE ARE AFFIXED TO THIS DOCUMENT.

THIS REVIEW DOES NOT CONSTITUTE APPROVAL OF ANY PRIVATE ON-SITE IMPROVEMENTS WHICH MAY BE SHOWN. CONSTRUCTION CANNOT COMMENCE UNTIL ALL REQUIRED DRAINAGE/TRAFFIC REPORT(S), FINAL DEVELOPMENT PLAN(S), SPECIAL REVIEW(S), GRADING PERMIT, AND/OR OTHER PERMITS ARE COMPLETE, APPROVED AND ON FILE WITH THE TOWN OF PARKER

Town of Parker, Director of Engineering/Public Works Date

NO.	DESCRIPTION	DATE

PROJECT: CENTURA PARKER NHC PARKER, CO 80134  
DRAWING TITLE: SITE DETAILS  
FILE PATH: C:\Users\ssm\ACCDocs\S.A. Miro, Inc\Civil\Jobs\22057 Parker NHC\05 CAD\Plans and Details\C451-SITE DTL.S.dwg C451 - 7/26/2023

DESIGNED BY: SSM  
DRAWN BY: SSM  
CHECKED BY: JDC  
MIRO JOB NO. 22057  
DRAWING NUMBER: **C-451**

