

REQUIRED IMPROVED PARK LAND PER TOWN CODE SECTION 13.07.140c(2)		
7.5 ACRES OF DEVELOPED PARK LAND PER 1,000 POPULATION BASED ON AN OCCUPANCY FACTOR OF 1.85 PERSONS PER HOUSEHOLD FOR MULTI-FAMILY DEVELOPMENT.		
170 DU's x 314.5 POPULATION	314.5/1,000 = 0.3145	0.3145 x 7.5 = 2.36 ACRES REQ.

AMENITY DESCRIPTIONS & AREAS:

- POOL:** POOL (1,150 SQ. FT.), HOT TUB (81 SQ. FT.), 4 CABANAS, SHADE STRUCTURE. AREA: 6,035 SQ. FT.
- COURTYARD:** OUTDOOR KITCHEN WITH 2 NATURAL GAS GRILLS & SINK, FIRE FEATURE, SITE FURNISHINGS, 6 POWER/USB PEDESTALS, POOL ENCLOSURE FENCE & LANDSCAPING
- BUILDING #4:** SITE FURNISHINGS INCLUDING HAMMOCK, TABLE FOR GAMES AND OUTDOOR GAMES INCLUDING CORNHOLE, GIANT JENGA & LANDSCAPING. AREA: 3,140 SQ. FT.
- COURTYARD:**
- FENCED DOG PARK:** 1,600 SQ. FT. FENCED DOG PARK WITH A BENCH, PET WASTE STATION, DOG PLAY STRUCTURES, POWER/USB PEDESTAL & LANDSCAPING. AREA: 1,600 SQ. FT.
- DETENTION:** 1,000 LINEAR FEET DECOMPOSED GRANITE WALKING TRAIL, 3 BENCHES, TRASH RECEPTACLE, PET WASTE STATION & LANDSCAPING. AREA: 50,095 SQ. FT.
- BASIN:**
- BALDWIN:** IMPROVEMENTS TO EXISTING 10' WIDE CONCRETE TRAIL, TRAILHEAD, 6 BENCHES, 3 TRASH RECEPTACLES, 2 PET WASTE STATIONS, 4 FITNESS STATIONS, FENCED PLAYGROUND, PICNIC SHELTER, 2 PICNIC TABLES, D.G. FITNESS LOOP & ARTIFICIAL TURF OPEN TURF PLAY AREA. AREA: 41,933 SQ. FT.
- GULCH:**

TOTAL AREA: 102,803 SQ. FT. (2.36 ACRES)

REQUIRED AMENITIES FOR ALL PARKS (PER SECTION 2, PARAGRAPH 13.07.140(c)(10a) OF PARKS DEDICATIONS ORDINANCE NO. 3.231.3)

- (a) REQUIRED AMENITIES FOR ALL PARKS. THE FOLLOWING AMENITIES ARE REQUIRED FOR ALL PARKS REGARDLESS OF THE OPTIONAL AMENITIES SELECTED FROM SUBPARAGRAPH b. BELOW.
- LANDSCAPING SHALL BE PROVIDED FOR ALL IMPERVIOUS AREAS NOT USED FOR OTHER AMENITIES.
 - TABLES AND SEATING SHALL BE PROVIDED, SUCH AS BENCHES, CHAIRS, PICNIC TABLES, AND ADA SEATING.
 - INTERNAL ACCESS PATHWAYS SHALL BE PROVIDED TO AND BETWEEN PARK AMENITIES, PARKING AREAS, AND THE PERIMETER.
 - OPEN TURF PLAY AREAS SHALL BE PROVIDED.
 - UNIVERSAL AND INCLUSIVE PLAY ELEMENTS SHALL BE PROVIDED TO ACCOMMODATE ALL AGES AND ABILITIES.
 - DOG WASTE STATIONS SHALL BE PROVIDED AT ALL SEATING AREAS WITH A MINIMUM OF THREE (3) PER PARK.
 - TRASH RECEPTACLES SHALL BE PROVIDED AT ALL SEATING AREAS WITH A MINIMUM OF THREE (3) PER PARK.
 - ALL NEIGHBORHOOD PARKS SHALL PROVIDE A SMALL SHELTER SERVING A CAPACITY OF BETWEEN FIVE (5) AND TEN (10) USERS.

OPTIONS FOR PARKS AND OPEN SPACE AMENITIES (PER SCHEDULE 13.07.140A OF PARKS DEDICATIONS ORDINANCE NO. 3.231.3)


	NEIGHBORHOOD-SERVING PARK
CATEGORY 1 - GATHERING SPACES & SELF-DIRECTED GROUP ACTIVITIES	PICK 1
GATHERING & SOCIAL SPACES	
SEATING AND TABLES	X - REQUIRED
SHELTER, SMALL (5-10 USERS)	X - REQUIRED
OUTDOOR SPECIALIZED	
ACTIVITY HUBS (CORNHOLE & JENGA)	X
DOG OFF-LEASH AREA (FENCED)	X
CATEGORY 2 - ACTIVE USES	PICK 2, BUT ONLY 1 MAY BE FROM PATHS, TRAILS
PATHS, TRAILS AND TRAILHEADS	PICK 1 PER ACRE
GREENWAY CONNECTION OR TRAILHEAD	X
SOFT-SURFACE JOGGING/HIKING TRAIL	X
PLAY SPACE AND EQUIPMENT	
PLAYGROUND, SMALL-SCALE	X
SPORTS AND FITNESS	
OUTDOOR FITNESS EQUIPMENT	X
CATEGORY 3 - SUPPORT AMENITIES	PICK 1 PER ACRE
SUPPORT AMENITIES	
BARBECUES, SINGLE OR DUAL	X
BIKE RACK AND REPAIR STATION	X
DOG WASTE STATION	X - 3 REQUIRED
TRASH RECEPTACLES	X - 3 REQUIRED
CATEGORY 4 - SPECIALIZED FACILITIES	OPTIONAL
AQUATICS AND WATER ACCESS	
SWIMMING POOL	X

GULCH AMENITIES - MAINTENANCE SCHEDULE:


- NOTE: IMPROVEMENTS THAT ARE PART OF THIS PROJECT AND LOCATED WITHIN BALDWIN GULCH SHALL BE MAINTAINED BY THE OWNER OF THIS PROJECT. MAINTENANCE SHALL INCLUDE BUT NOT BE LIMITED TO THE FOLLOWING:
- TRASH:** AS PART OF ON-SITE MAINTENANCE, PROPERTY STAFF WILL EMPTY TRASH RECEPTACLES ON A WEEKLY BASIS.
 - PLAYGROUND EQUIPMENT:** AS PART OF ON-SITE MAINTENANCE, PROPERTY STAFF WILL OBSERVE PLAYGROUND EQUIPMENT ON A WEEKLY BASIS. IF THERE ARE ANY EQUIPMENT DISCREPANCIES OBSERVED, PROPERTY STAFF WILL NOTIFY CORPORATE PROPERTY MANAGEMENT.
 - SNOW REMOVAL:** AS PART OF ON-SITE MAINTENANCE SNOW SHALL BE PLOWED/SHOVELED FROM NEW SIDEWALKS WITHIN BALDWIN GULCH AS REQUIRED.

NOTE: ALL PARK AMENITIES & SITE FURNISHINGS SHALL BE LOCATED AT LEAST 5' FROM THE EXISTING CONCRETE TRAIL

Note referenced on page 2.

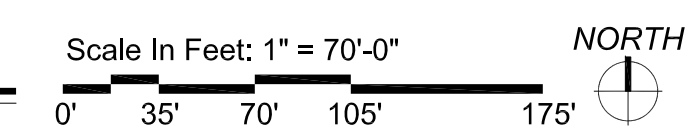

THE GARRETT COMPANIES
 1051 GREENWOOD SPRINGS BLVD., GREENWOOD, IN 46143 317-866-7923
 DESIGNED BY: NAS
 DRAWN BY: NAS
 CHECKED BY: TGC
 DATE: 08/14/24
 PRELIMINARY FOR REVIEW PURPOSES ONLY AND SHALL NOT BE USED FOR BIDDING, PERMITTING, OR CONSTRUCTION.
 Nicholas Allen Smith
 Registered Landscape Architect of the State of COLORADO
 Registration Number: 1436
NOT FOR CONSTRUCTION
 PROJECT NO. 096481002
 PARKER AND PINE FILING NO. 2 LOTS 1-3
 PARKER, CO
 MULTI-FAMILY SITE PLAN
 AMENITY PLAN
 12 OF 49

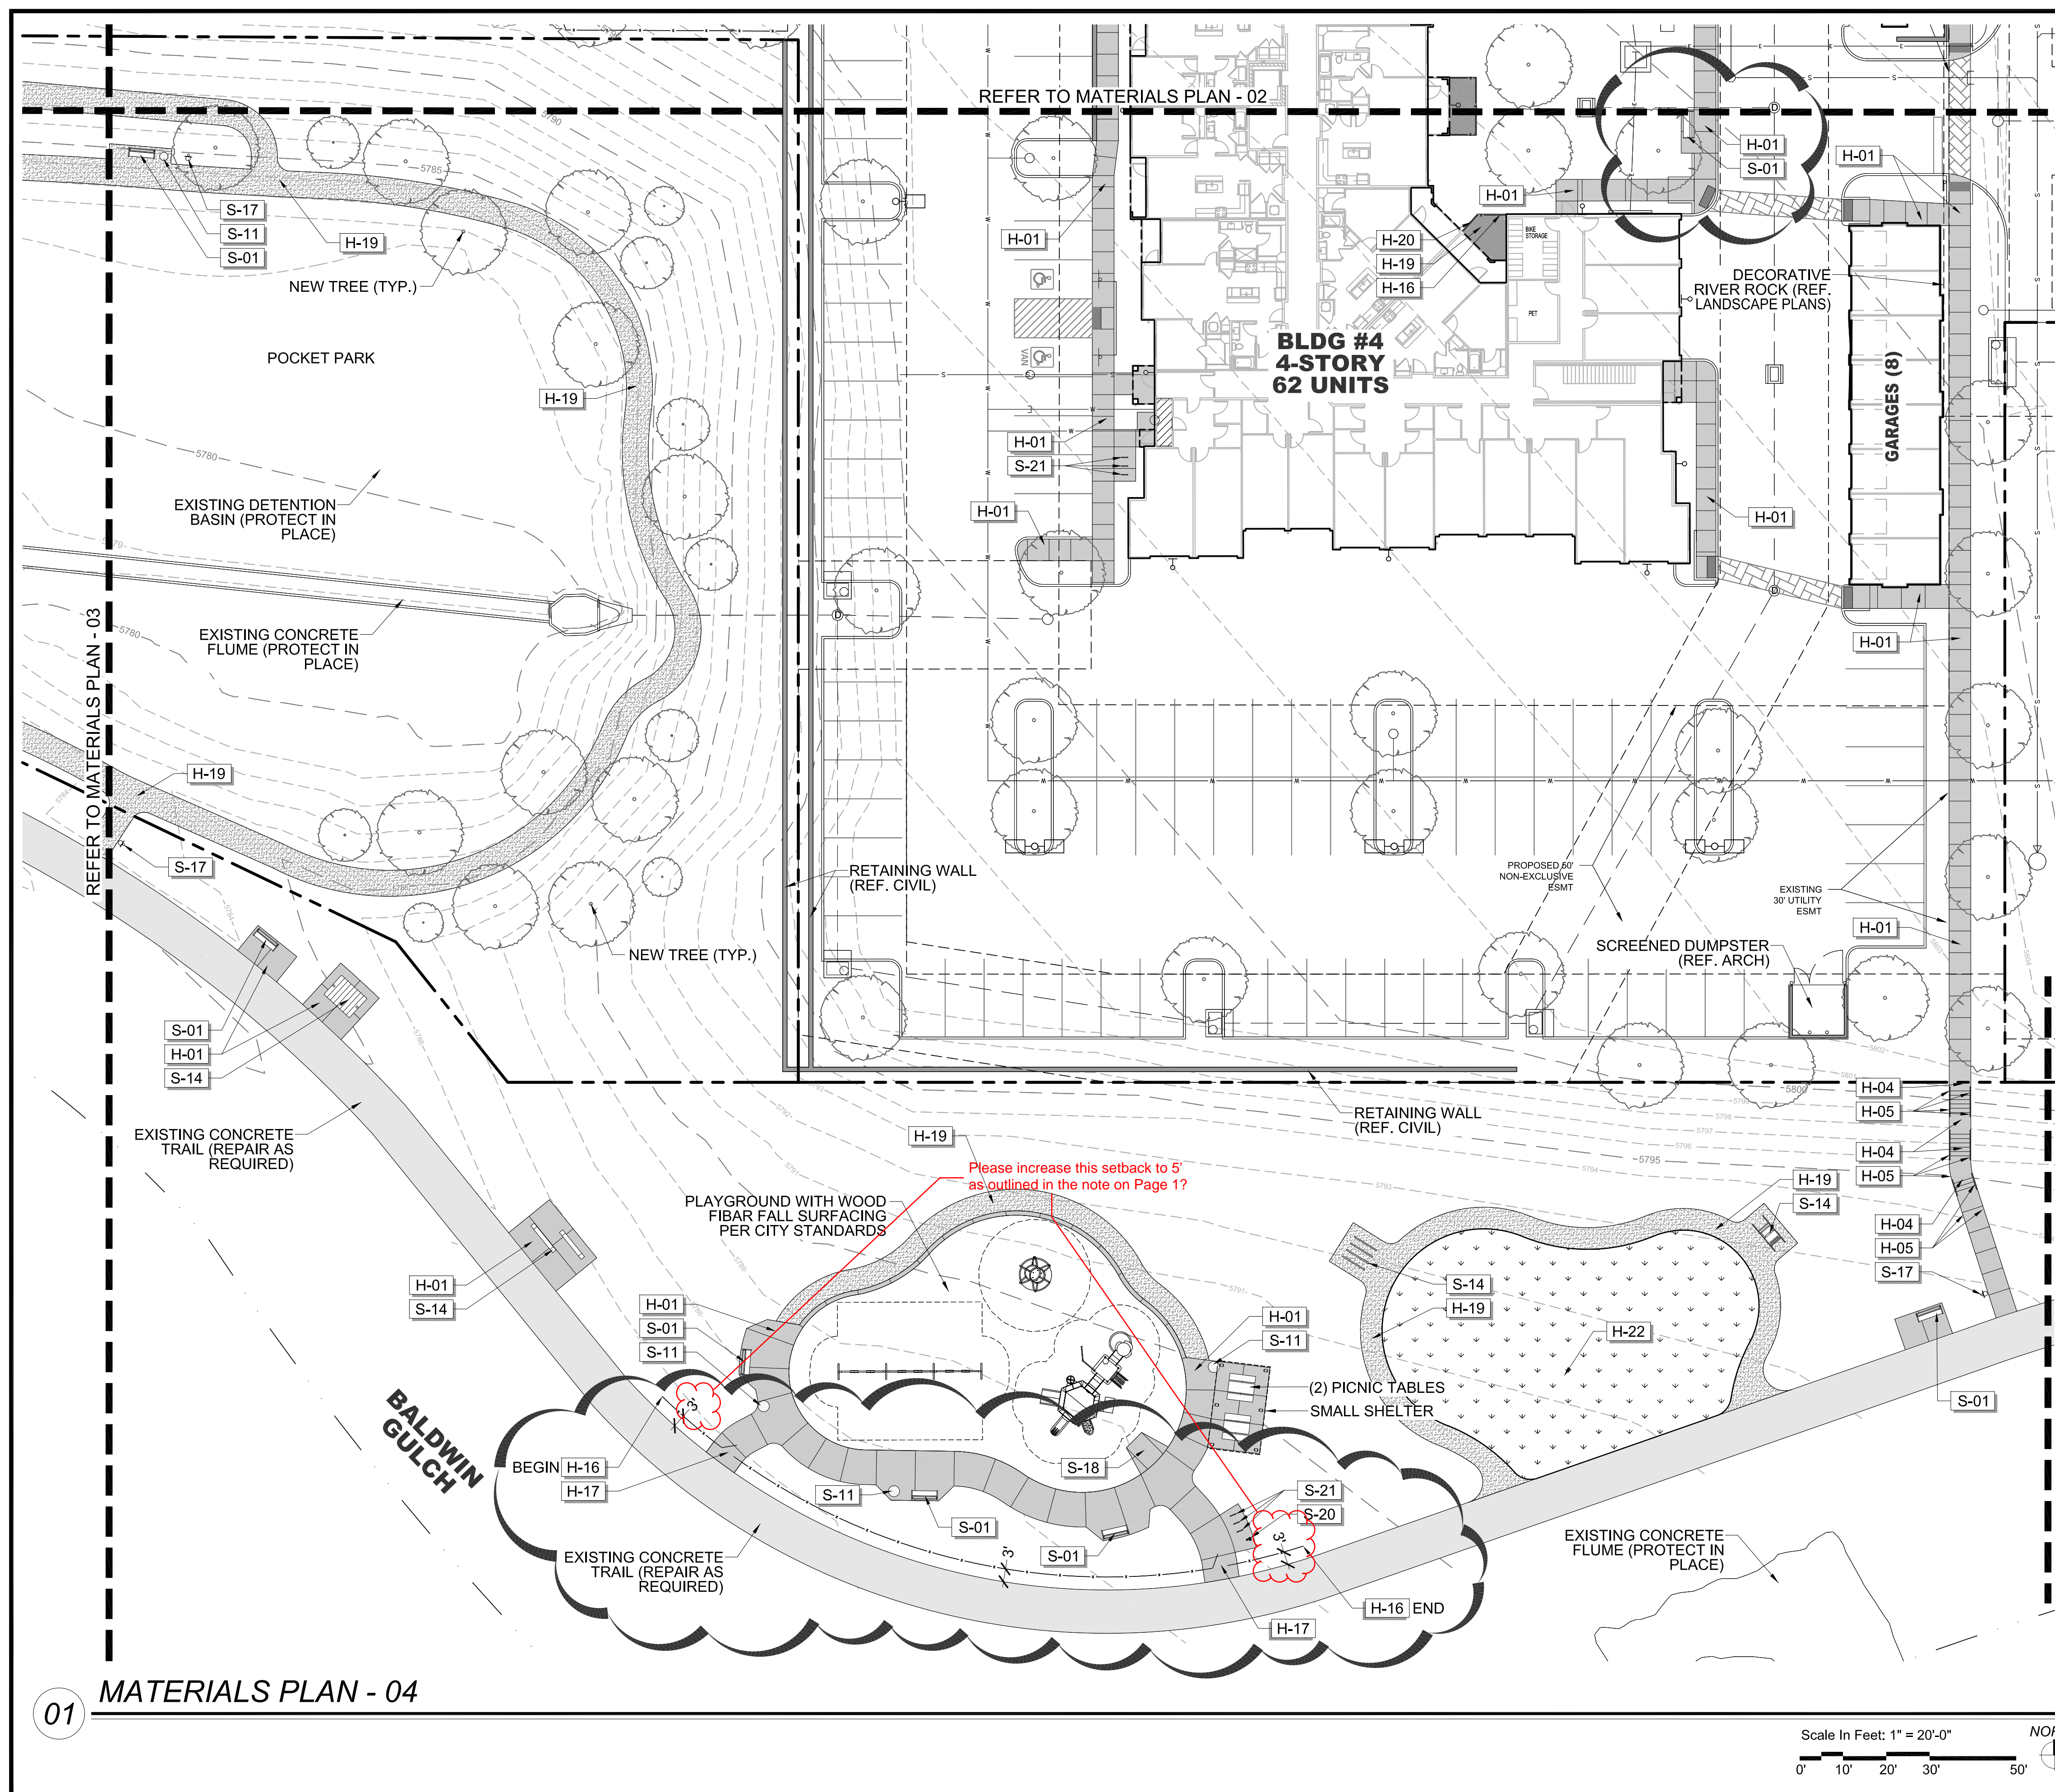

REFERENCE NOTES SCHEDULE

SYMBOL	HARDSCAPE DESCRIPTION
H-01	CONCRETE PAVING - SIDEWALK
H-02	CONCRETE PAVING - POOL DECK
H-04	CONCRETE STEPS
H-05	METAL HANDRAIL
H-06	POOL, TO MEET ALL APPLICABLE ADA AND POOL CODES, 1,150 SQ. FT.
H-07	HOT TUB, AT GRADE, 9' X 9' (81 SQ. FT.)
H-08	METAL POOL HANDRAIL
H-09	POOL COPING - CONCRETE TO MATCH POOL DECK
H-10	CABANAS, PREFAB METAL WITH CANVAS TOP & SIDES
H-11	OUTDOOR KITCHEN (COORDINATE GAS, WATER AND ELECTRICAL WITH MEP AND CIVIL)
H-12	TUBE STEEL SHADE STRUCTURE WITH STANDING SEAM METAL ROOF (COORDINATE ELECTRICAL FOR LIGHTING WITH MEP)
H-13	FIRE TABLE - NATURAL GAS, BROWN JORDAN FIRES 12"-18" HT. (COORDINATE NATURAL GAS LINE WITH PLUMBING AND CIVIL)
H-14	6' HT. POOL FENCE, ORNAMENTAL ALUMINUM PICKET, BLACK
H-15	6' HT. X 42" WIDTH POOL FENCE GATE, TO MATCH POOL FENCE. ACCESS CONTROL. (COORDINATE WITH MEP)
H-16	4' HT. DOG PARK FENCE, ORNAMENTAL ALUMINUM PICKET, BLACK <i>Update note to include fence for the park.</i>
H-17	4' HT. X 42" WIDTH GATE, TO MATCH DOG PARK FENCE.
H-18	POWER/USB PEDESTAL (SEE ELECTRICAL PLAN FOR CONDUIT) 7 TOTAL
H-19	DECOMPOSED GRANITE (COMPACTED)
H-20	METAL LANDSCAPE EDGING
H-21	MONUMENT SIGN (COORDINATE ELECTRICAL FOR LIGHTING WITH MEP)
H-22	ARTIFICIAL TURF
SYMBOL	SITE FURNISHING DESCRIPTION
S-01	BENCH
S-02	CHAISE LOUNGE
S-03	UMBRELLA
S-04	4 TOP TABLE AND CHAIRS
S-05	COMMUNAL TABLE AND CHAIRS
S-06	HAMMOCK
S-08	OUTDOOR LOUNGE COUCH
S-09	OUTDOOR LOUNGE CHAIR
S-10	CORNHOLE
S-11	TRASH RECEPTACLE
S-12	COFFEE TABLE FOR JENGA
S-13	GIANT OUTDOOR JENGA
S-14	FITNESS STATIONS
S-15	SIDE TABLE
S-16	IN POOL CHAISE LOUNGE
S-17	PET WASTE STATION
S-18	ADA RAMP AT PLAYGROUND
S-19	DOG PARK PLAY STRUCTURES
S-20	BIKE FIX-IT STATION
S-21	BIKE RACKS

NO. _____ BY _____ DATE _____

REVISION _____

THE GARRETT COMPANIES
1051 GREENWOOD SPRINGS BLVD., GREENWOOD, IN 46143 317-866-7923


DESIGNED BY: NAS
DRAWN BY: NAS
CHECKED BY: TGC
DATE: 08/14/24

PARKER AND PINE FILING NO. 2 LOTS 1-3
PARKER, CO
MULTI-FAMILY SITE PLAN
MATERIALS PLAN

PRELIMINARY FOR REVIEW PURPOSES ONLY AND SHALL NOT BE USED FOR BIDDING, PERMITTING, OR CONSTRUCTION.
Nicholas Allen Smith
Registered Landscape Architect of the State of COLORADO
Registration Number: 1436
NOT FOR CONSTRUCTION
PROJECT NO. 096481002

16 OF 49

01 MATERIALS PLAN - 04

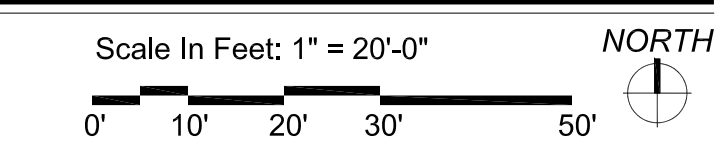




SPECIFICATIONS:
MANUFACTURER:
 VICTOR STANLEY
PRODUCT:
 PRSNA-10
 6' LENGTH
COLOR/FINISH:
 FRAME: BLACK
 SLATS: RECYCLED PLASTIC- MAPLE
CONTACT:
 SARAH KWON
 (P): 410.257.7579
 SARAHK@VICTORSTANLEY.COM
 WWW.VICTORSTANLEY.COM

NOTE:
 1. IMAGE IS FOR DESIGN INTENT PURPOSES ONLY.
 2. REFER TO MATERIALS PLAN FOR BENCH LOCATIONS.
 3. INSTALL PER MANUFACTURER'S DETAILS AND SPECIFICATIONS.

1 BENCH (S-01)
 IMAGE NOT TO SCALE

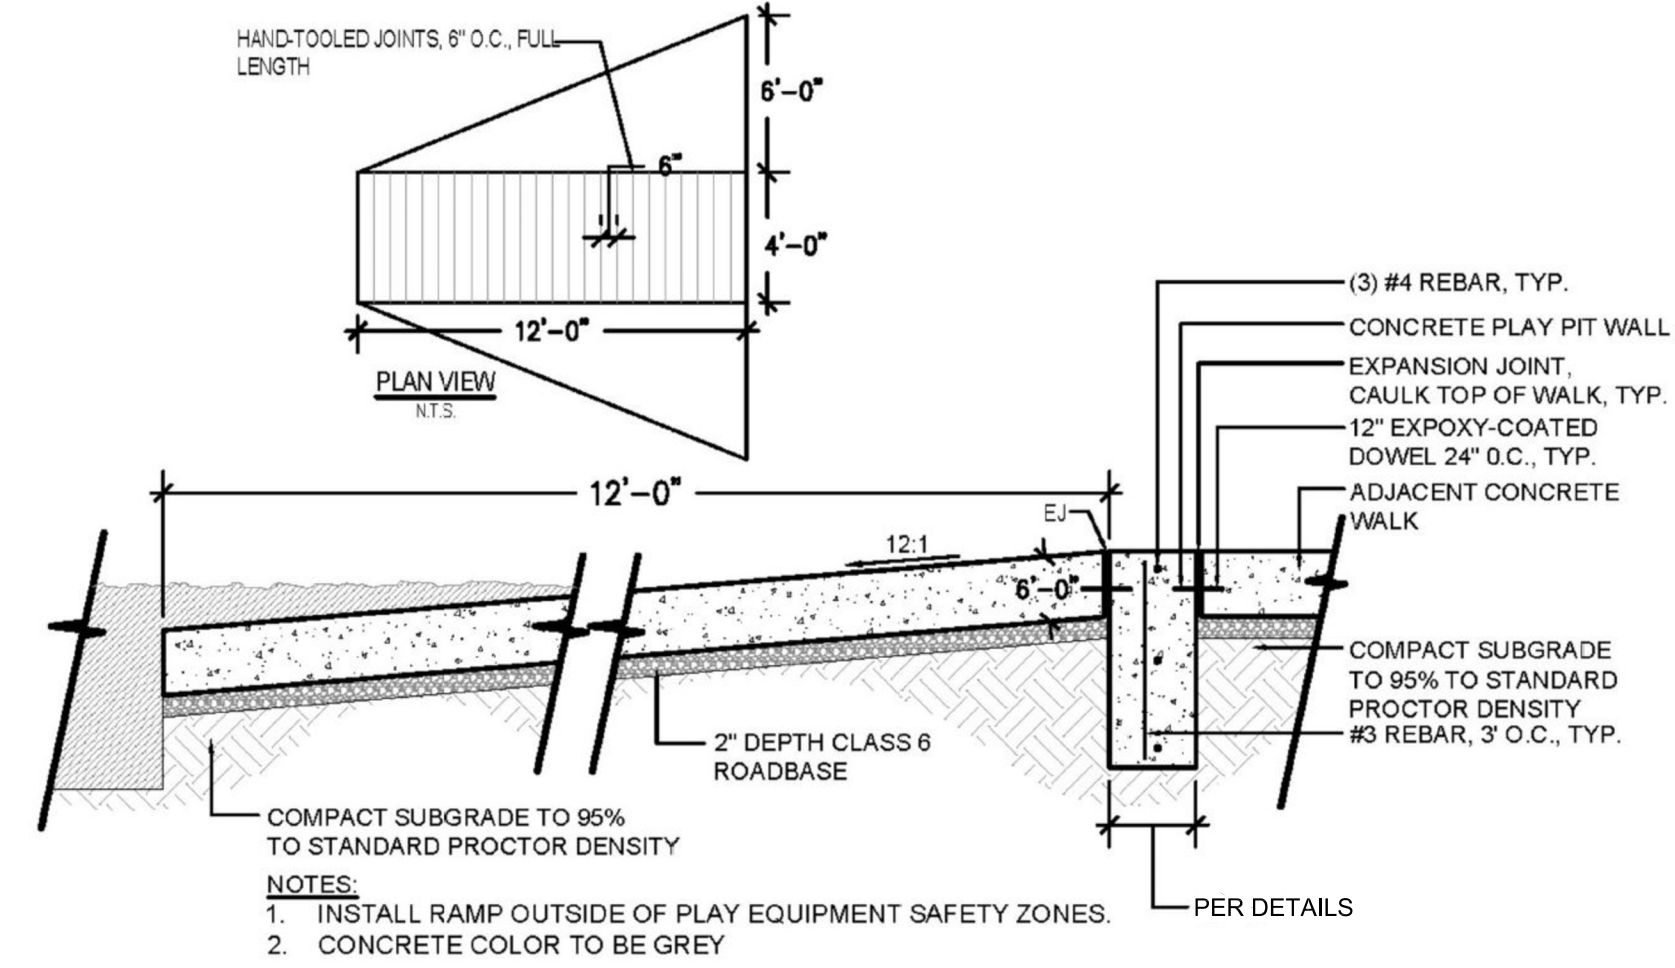

1 ADA RAMP AT PLAYGROUND (S-18)
 IMAGE NOT TO SCALE



SPECIFICATIONS:
MANUFACTURER:
 GREAT AMERICAN PROPERTY MANAGEMENT
MODEL:
 METAL DELUXE PET WASTE STATION - DOG ART
 SKU: RKPAN35
SIGNAGE MESSAGE:
 THROW US A BONE, GREEN
CONTACT:
 GREAT AMERICAN PROPERTY MANAGEMENT
 6701 CONCORD PARK DRIVE
 HOUSTON, TX 77040
 P: 1.800.676.3979

NOTES:
 1. REFER TO MATERIAL PLAN FOR PET WASTE STATION LOCATION.
 2. INSTALL PET WASTE STATION PER MANUFACTURER'S DETAILS AND SPECIFICATIONS.
 3. DISPENSER AND POST LOCATION SHALL BE WITHIN ACCESSIBLE REACH (10') FROM ADJACENT ACCESSIBLE ROUTE.

3 PET WASTE STATION (S-17)
 IMAGE NOT TO SCALE



SPECIFICATIONS:
MANUFACTURER:
 LIVIN THE DOG LIFE
MODEL:
 HAMMIE'S TUNNEL HOUSE
CONTACT:
 LIVIN THE DOG LIFE
 3815 RIVER CROSSING PKWY #100
 INDIANAPOLIS, IN 46240
 800-931-1562
 WWW.LIVINTHEDOGIFE.COM



SPECIFICATIONS:
MANUFACTURER:
 BARKPARK
MODEL:
 STEPPING STONES
CONTACT:
 BARKPARK
 1675 LOCUST STREET
 RED BUD, ILLINOIS 62278
 800-458-5872
 WWW.DOGPARKPRODUCT.COM



SPECIFICATIONS:
MANUFACTURER:
 LIVIN THE DOG LIFE
MODEL:
 MINT HILL CLIMB
CONTACT:
 LIVIN THE DOG LIFE
 3815 RIVER CROSSING PKWY #100
 INDIANAPOLIS, IN 46240
 800-931-1562
 WWW.LIVINTHEDOGIFE.COM

NOTES:
 1. INSTALL DOG PLAY EQUIPMENT PER MANUFACTURER'S DETAILS AND SPECIFICATIONS.
 2. REFER TO MATERIALS PLAN FOR DOG PLAY EQUIPMENT LOCATIONS.


4 DOG PARK PLAY STRUCTURES (S-19)
 IMAGE NOT TO SCALE



SPECIFICATIONS:
MANUFACTURER:
 LUJO LIVING
 WWW.LUJOLIVING.COM
PRODUCT:
 FREE-STANDING HAMMOCK - DOUBLE QUILTED
 TAJ COLLECTION
MATERIAL/COLOR:
 FABRIC COLOR: LEAD CHINE

NOTE:
 1. REFER TO MATERIAL PLAN FOR HAMMOCK LOCATIONS.
 2. INSTALL HAMMOCK PER MANUFACTURER'S DETAILS AND SPECIFICATIONS.

5 HAMMOCK (S-06)
 IMAGE NOT TO SCALE

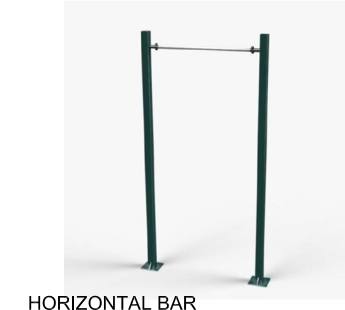

HORIZONTAL BAR



PARALLEL BARS



PULL UP & DIP STATION



ROWING MACHINE



SEATED CHEST PRESS



SEATED LAT PULL

SPECIFICATIONS:
MANUFACTURER:
 TRIACTIVE USA
PRODUCT:
 PARK & RECREATION/
 OUTDOOR FITNESS EQUIPMENT
CONTACT INFORMATION:
 TRIACTIVE USA
 P: 800.509.0597
 WWW.TRIACTIVEUSA.COM

NOTES:
 1. REFER TO MATERIALS PLAN FOR LOCATIONS.
 2. INSTALL PER MANUFACTURER'S DETAILS AND SPECIFICATIONS.

6 FITNESS STATIONS (S-14)
 IMAGE NOT TO SCALE



SPECIFICATIONS:
MANUFACTURER:
 OCP
PRODUCT:
 CORNHOLE
COLOR:
 FRENCH GREY
CONTACT INFORMATION:
 ANTHONY VARGAS
 P: 951.256.3228
 ANTHONY.VARGAS@ocp-corp.com

NOTE:
 1. OR APPROVED EQUAL.
 2. REFER TO MATERIALS PLAN FOR LOCATION.
 3. (2) TWO TOTAL TARGETS

7 CORNHOLE (S-10)
 IMAGE NOT TO SCALE



SPECIFICATIONS:
MANUFACTURER:
 VICTOR STANLEY
PRODUCT:
 RTH-24
 DOME LID
COLOR/FINISH:
 FRAME: BLACK
 SLATS: RECYCLED PLASTIC- MAPLE

CONTACT:
 SARAH KWON
 (P): 410.257.7579
 SARAHK@VICTORSTANLEY.COM
 WWW.VICTORSTANLEY.COM

NOTE:
 1. IMAGE IS FOR DESIGN INTENT PURPOSES ONLY.
 2. REFER TO MATERIALS PLAN FOR TRASH RECEPTACLE LOCATIONS.
 3. INSTALL PER MANUFACTURER'S DETAILS AND SPECIFICATIONS.

8 TRASH RECEPTACLE (S-11)
 IMAGE NOT TO SCALE



SPECIFICATIONS:
MANUFACTURER:
 TEXACRAFT
PRODUCT:
 NEXUS ROSEWOOD STACK CHAISE LOUNGE
 M7709
 35.5"W X 14.5"D X 14.5"H
COLOR:
 WEAVE
CONTACT:
 HEATHER PITTMAN
 PO BOX 868
 HALEYVILLE, AL 35565
 EMAIL: HP@TEXASCRAFT.COM
 PHONE: 800-315-5692
 WWW.TEXASCRAFT.COM

9 CHAISE LOUNGE CHAIR (S-02)
 IMAGE NOT TO SCALE



SPECIFICATIONS:
MANUFACTURER:
 TEXASCRAFT
PRODUCT:
 IN-POOL LOUNGER
 237W X 24.5H
COLOR:
 WHITE
CONTACT:
 HEATHER PITTMAN
 PO BOX 868
 HALEYVILLE, AL 35565
 EMAIL: HP@TEXASCRAFT.COM
 PHONE: 800-315-5692
 WWW.TEXASCRAFT.COM

NOTE:
 1. IMAGE IS FOR DESIGN INTENT PURPOSES ONLY.
 2. REFER TO MATERIALS PLAN-FURNITURE FOR LOCATIONS.
 3. INSTALL PER MANUFACTURER'S DETAILS AND SPECIFICATIONS.

10 IN-POOL CHAISE LOUNGE CHAIR (S-16)
 IMAGE NOT TO SCALE

NO.	REVISION	BY	DATE

THE GARRETT COMPANIES
 1051 GREENWOOD SPRINGS
 BLD. GREENWOOD, IN 46143
 317-886-7923

DESIGNED BY: NAS
 DRAWN BY: NAS
 CHECKED BY: TGC
 DATE: 08/14/24

PARKER AND PINE FILING NO. 2 LOTS 1-3
 PARKER, CO
 MULTI-FAMILY SITE PLAN
 SITE DETAILS

PRELIMINARY
 FOR REVIEW PURPOSES ONLY
 AND SHALL NOT BE USED FOR
 BIDDING, PERMITTING, OR
 CONSTRUCTION.
 Nicholas Allen Smith
 Registered Landscape Architect of the
 State of COLORADO
 Registration Number: 1436
**NOT FOR
 CONSTRUCTION**
 PROJECT NO.
 096481002



PLANTING LEGEND

SYMBOL	TAG	COMMON NAME	BOTANIC NAME
DECIDUOUS CANOPY TREES			
	ACE	ACCOLADE ELM	ULMUS MORTON 'ACCOLADE'
	PSG	PRINCETON SENTRY GINKGO	GINKGO BILOBA 'PRINCETON SENTRY'
	ENO	ENGLISH OAK	QUERCUS ROBUR
	EPT	EXCLAMATION PLANE TREE	PLATANUS X ACERIFOLIA 'EXCLAMATION'
	IMP	IMPERIAL HONEYLOCUST	GLEDITSIA TRICANTHOS INERMIS 'IMPERIAL'
	PSE	PROSPECTOR ELM	ULMUS WILSONIANA 'PROSPECTOR'
	GLL	GREENSPIRE LITTLELEAF LINDEN	TILIA CORDOTA 'GREENSPIRE'
ORNAMENTAL TREES			
	HWM	HOT WINGS TATARIAN MAPLE	ACER TATARICUM 'GARANN'
	ABS	AUTUMN BRILLANCE SERVICEBERRY	AMELACHIER X GRANDIFLORA X 'AUTUMN BRILLANCE'
	TCH	THORNLESS COCKSPUR HAWTHORN	CRATAEGUS CRUS GALLII 'INERMIS'
	AFP	ARISTOCRAT FLOWERING PEAR	PYRUS CALLERYANA 'ARISTOCRAT'
EVERGREEN/CONIFEROUS TREES			
	VWP	VANDERWOLF'S PINE	PINUS FLEXILIPIS 'VANDERWOLF'S PYRAMID'
	LBP	LIMBER PINE	PINUS FLEXILIS
	BCP	BRISTLECONE PINE	PINUS ARISTATA
	GGJ	GRAY GLEAM JUNIPER	JUNIPERUS SCOPULORUM 'GRAY GLEAM'
DECIDUOUS & EVERGREEN SHRUBS			
	BMS	BLUE MIST SPIREA	CARYOPTERIS X CLANDONENSIS 'BLUE MIST'
	RUS	RUSSIAN SAGE	PEROVSKIA ATRIPLICIFOLIA
	KOR	KNOCK OUT PINK ROSE	ROSA 'KNOCK OUT PINK ROSE'
	GFS	'GOLDFLAME' SPIREA	SPIREA JAPONICA 'GOLDFLAME'
	PML	MEYER LILAC	SYRINGA MEYERI 'PALIBIN'
	KBW	KOREAN BOXWOOD	BUXUS 'KOREAN'
	MAE	MANHATTAN EUONYMUS	EUONYMUS KAWAUCHII 'MANHATTAN'
	GAR	GOLDEN ARBOR VITAE	THUJA ORIENTALIS 'AURORUM'
	LPS	LITTLE PRINCESS SPIREA	SPIREA JAPONICA 'LITTLE PRINCESS'
	BUB	BURNING BUSH	EUONYMUS ALATUS
LOW SPREADING SHRUBS			
	CCJ	CAROLINA CARPET JUNIPER	JUNIPERUS SABINA 'CAROLINA CARPET'
	BRJ	BROADMOOR JUNIPER	JUNIPERUS SABINA 'BROADMOOR'
	HCS	HANCOCK CORALBERRY	SYMPHORICARPOS X CHENAUILLII 'HANCOCK'
PERENNIALS			
	DF	DWARF BLANKETFLOWER	GAILLARDIA X GRANDIFLORA 'GOBLIN'
	PM	PARDON ME DAYLILY	HEMERCALLIS 'PARDON ME'
	YC	YELLOW COLUMBINE	AQUILEGIA CHRYSANTHA
	BE	BLACK EYED SUSAN	RUDBECKIA FULGIDA 'GOLDSTRUM'
	AJ	AUTUMN JOY SEDUM	SEDUM 'AUTUMN JOY'
	MN	MAY NIGHT SALVIA	SALVIA NEMEROSA 'MAY NIGHT'
ORNAMENTAL GRASSES			
	PMG	PURPLE MAIDEN GRASS	MISCANTHUS SINENSIS 'PURPURESCENS'
	SWG	SWITCHGRASS	PANICUM VIRGATUM 'DALLAS BLUES'
	FRG	FEATHER REED GRASS	CALAMAGROSTIS ACUTIFOLIA 'KARL FOERSTER'
	LBG	LITTLE BLUESTEM GRASS	SCHIZACHYRIUM SCOPARIUM
TURF GRASSES			
	KTB	KEN-TEX BLUEGRASS SOD	DROUGHT TOLERANT TURF GRASS BLEND
SEED MIXES			
	SM3	TOWN OF PARKER SEED MIX #3	LOW-GROWTH MIX
DECOMPOSED GRANITE, DECORATIVE RIVER ROCK AND HARDWOOD MULCH			
		DECOMPOSED GRANITE	DOG YARDS & TRAIL AT DETENTION BASIN
		DECORATIVE RIVER ROCK	GROUND COVER BEHIND GARAGES
		HARDWOOD MULCH	IN ALL SHRUB PLANTING BEDS PER PLAN

NOTE: REFERENCE SHEET 27 FOR COMPLETE LANDSCAPE SCHEDULE INCLUDING QUANTITIES, SIZE, HEIGHT, SPREAD AND NOTES.

THE GARRETT COMPANIES
1051 GREENWOOD SPRINGS BLVD., GREENWOOD, IN 46143 317-866-7923

DESIGNED BY: NAS
DRAWN BY: NAS
CHECKED BY: TGC
DATE: 08/14/24

PARKER AND PINE FILING NO. 2 LOTS 1-3
PARKER, CO
MULTI-FAMILY SITE PLAN
PLANTING PLAN

PRELIMINARY FOR REVIEW PURPOSES ONLY AND SHALL NOT BE USED FOR BIDDING, PERMITTING, OR CONSTRUCTION.
Nicholas Allen Smith
Registered Landscape Architect of the State of COLORADO
Registration Number: 1436
NOT FOR CONSTRUCTION
PROJECT NO. 096481002

811 Know what's below. Call before you dig.

25 OF 49

01 PLANTING PLAN - 04

NOTE: CANOPY TREES SHALL MAINTAIN 7' FROM SUBSURFACE UTILITIES. FIELD VERIFY PRIOR TO INSTALLATION

Scale In Feet: 1" = 20'-0"

NORTH