

COMPARK VILLAGE SOUTH TRACT A PRELIMINARY PLAN

TOWN OF PARKER, COUNTY OF DOUGLAS, STATE OF COLORADO

TRACT A, COMPARK VILLAGE SOUTH FILING NO. 1, AMENDMENT 1, LOCATED IN THE SOUTH HALF OF SECTION 6,
TOWNSHIP 6 SOUTH, RANGE 66 WEST OF THE SIXTH PRINCIPAL MERIDIAN, TOWN OF PARKER, COUNTY OF DOUGLAS, STATE OF COLORADO

OF LOTS: 33
OF TRACTS: 1
AREA: 7.686 ACRES

LEGAL DESCRIPTION:

TRACT A OF COMPARK VILLAGE SOUTH FILING NO. 1, AMENDMENT NO 1, TOWN OF PARKER, COUNTY OF DOUGLAS,
STATE OF COLORADO.

PROPOSED		EXISTING		
CATV	CATV	CATV	CATV	CABLE TV LINE W/ PEDESTAL
E	E	EX E	EX E	ELECTRIC LINE W/ BOX, METER, AND LIGHT
OHE	OHE	EX OHE	EX OHE	OVERHEAD ELECTRIC WITH POLE
OHE/C	OHE/C	EX OHE/C	EX OHE/C	OVERHEAD ELECTRIC COMMUNICATIONS
UE	UE	EX UE	EX UE	UNDERGROUND ELECTRIC
FO	FO	EX FO	EX FO	FIBER OPTIC LINE W/ TRAFFIC CONTROL BOX
F	F	EX F	EX F	FIRE
G	G	EX G	EX G	GAS LINE W/ DRY UTILITY VAULT
IRR	IRR	EX IRR	EX IRR	IRRIGATION
SS	SS	EX SS	EX SS	SANITARY SEWER W/ MANHOLE
SS	SS	EX SD	EX SD	STORM SEWER FES W/ MANHOLE, RIPRAP
T	T	EX T	EX T	TELEPHONE LINE W/ PEDESTAL
OT	OT	OHT	OHT	OVERHEAD TELEPHONE
W	W	EX W	EX W	WATER LINE, VALVE, FITTINGS, METER, AND HYDRANT
T	T	EX T	EX T	UNDERDRAIN
				CURB AND GUTTER
				WHEEL STOP
				CONTOURS
				TRASH ENCLOSURE
				UNDERDRAIN W/ TYPE R INLET
				FENCE LINE
				DRAINAGE SWALE
				RIGHT-OF-WAY
				SECTION LINE
				PROPERTY LINE
				LOT LINE
				EASEMENT
				IRRIGATION CONTROL VALVE BOX
				PEDESTRIAN LIGHT
				STREET LIGHT
				TRAFFIC LIGHT
				SPOT ELEVATION
				FLOW OF WATER
				SIGN
				PROPOSED LOT NUMBER

BASIS OF BEARINGS:


BEARINGS ARE ASSUMED AND ARE BASED UPON THE SOUTH LINE OF THE SOUTHEAST QUARTER OF SAID SECTION 6, AS BEARING N87°48'59"E A DISTANCE OF 2634.09 FEET BETWEEN THE SOUTH QUARTER CORNER OF SAID SECTION 6, BEING A FOUND 3-1/4" ALUMINUM CAP, FLUSH WITH THE SURFACE AND STAMPED: PLS 38026 AND THE SOUTHEAST CORNER OF SAID SECTION 6, BEING A FOUND 3-1/4" ALUMINUM CAP, FLUSH WITH THE SURFACE AND STAMPED PLS 12405.

BASIS OF ELEVATION:

SOURCE BENCHMARK
DOUGLAS COUNTY BM 1.115010
A DOUGLAS COUNTY GIS MONUMENT SET IN CONCRETE LOCATED APPROXIMATELY 130 FEET SOUTHWESTERLY OF THE CENTERLINE OF CHAMBERS ROAD AND 95 FEET NORTHWESTERLY OF THE CENTERLINE OF COMPARK BOULEVARD.

SITE BENCHMARKS

- A NO. 5 REBAR WITH 2" ALUMINUM CAP STAMPED "LS 28286, 2001" FOUND AT THE SOUTHWEST CORNER OF SECTION 6, T6S, R66W LOCATED ON THE WEST LINE OF FIRST STREET APPROXIMATELY 1000 FEET NORTH OF ELM AVENUE.
- A 2.5" IRON PIPE WITH 3.25" ALUMINUM CAP STAMPED "PLS 12405, 19997" FOUND AT THE SOUTHEAST CORNER OF SECTION 6, T6S, R66W LOCATED APPROXIMATELY 960 FEET NORTH OF THE CENTERLINE OF AVENTERRA PARKWAY AND APPROXIMATELY 1050 FEET WEST OF THE CENTERLINE OF CHAMBERS ROAD.

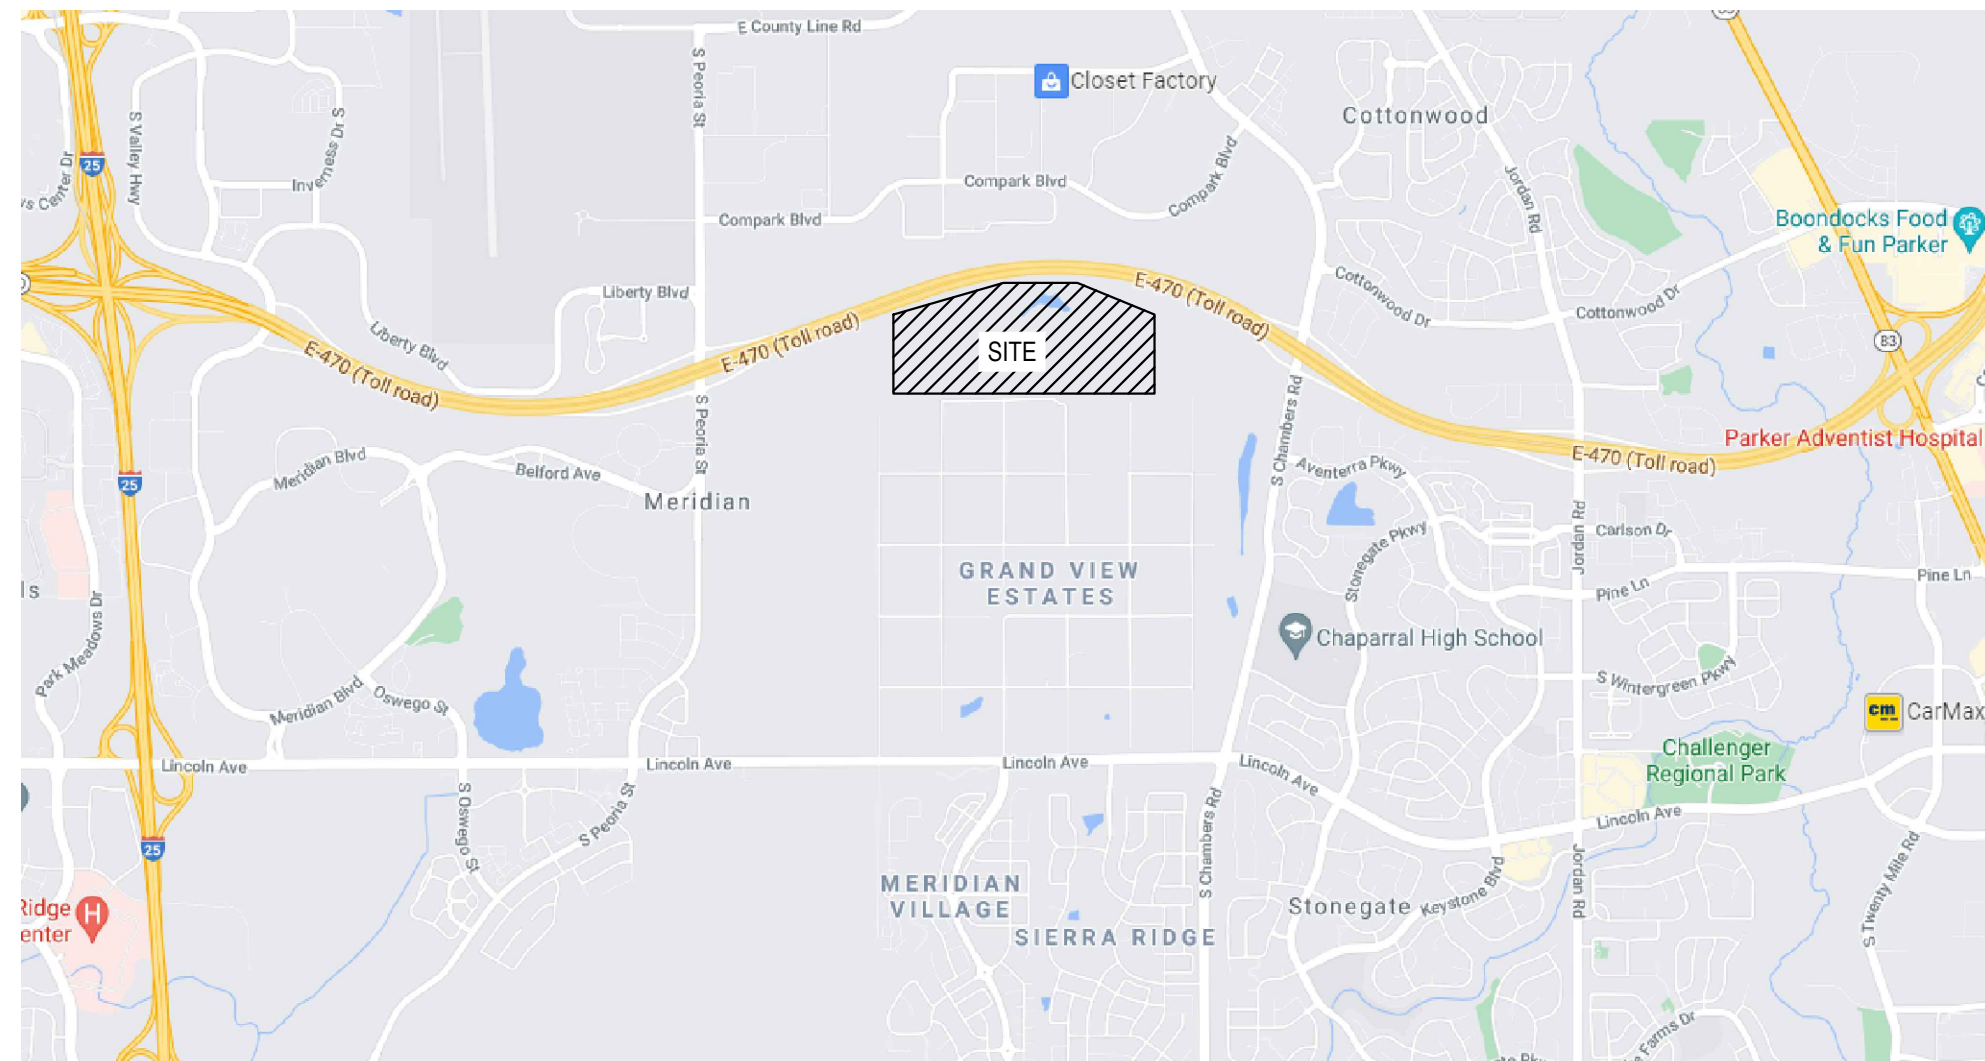

Vicinity Map

N.T.S.

ABBREVIATION LEGEND

TW	GRADE AT TOP OF WALL
BG	GRADE AT BOTTOM OF WALL
PC	POINT OF CURVE
PT	POINT OF TANGENT
Δ	DELTA, HORIZONTAL CURVE DIRECTION CHANGE
CL	CENTERLINE
FL	FLOWLINE
DBL	DOUBLE
C.O.	CLEAN OUT
K	RATE OF CURVATURE
AD	ABSOLUTE GRADE DIFFERENCE IN %
VC	VERTICAL CURVE
PVC	POINT OF VERTICAL CURVE
PVT	POINT OF VERTICAL TANGENT
PVI	POINT OF VERTICAL INTERSECTION
PI	POINT OF TANGENT INTERSECTION
ROW	RIGHT OF WAY
PVMT	PAVEMENT
HP	HIGH POINT
LP	LOW POINT
PCR	POINT OF CURB RETURN
PCC	POINT OF COMPOUND CURVE
PRC	POINT OF REVERSE CURVE
EX, EX	EXISTING
PR, PR	PROPOSED
ME	MATCH EXISTING
TC	BACK TOP OF CURB
FG	FINISHED GRADE
STA	STATION
EL, ELEV	ELEVATION
FF	FINISHED FLOOR
TC	TOP OF CONCRETE
B/P	BOTTOM OF PIPE
T/P	TOP OF PIPE
Ø	DIAMETER
UE	UTILITY EASEMENT
ESMT	EASEMENT
HCL	HORIZONTAL CONTROL LINE
N	NORTH/NORTHING
E	EAST/EASTING
W	WEST
S	SOUTH
R	RADIUS
LC	LENGTH OF CORD
L	LENGTH
CB	CHORD BEARING

DEVELOPER/ OWNER

CENTURY COMMUNITIES
8390 E. CRESCENT PARKWAY,
SUITE 650, GREENWOOD VILLAGE,
CO 80111
PHONE: 303-770-8300
CONTACT: CINDY MYERS

SURVEYOR

MERRICK & COMPANY
5970 GREENWOOD PLAZA BLVD.,
GREENWOOD VILLAGE, CO 80111
PHONE: 303-751-0741
CONTACT: KENNETH G. OUELLETTE, PLS

TOWN & UTILITY CONTACTS

TOWN OF PARKER
CONTACT: MIKE WAUGH
PHONE: 303-840-9546

INTERMOUNTAIN REA
CONTACT: BROCKS KAUFMAN
PHONE: 303-888-3100

CENTURY LINK
CONTACT: WILLIAM BENSON
PHONE: 303-320-8333

SOUTH METRO FIRE DISTRICT
CONTACT: MICHELLE HERIAN
PHONE: 720-488-7200

PLANNER

PCS GROUP
200 KLAMATH ST, DENVER, CO
80223
PHONE: 720-259-8248
CONTACT: PAUL SHOUKAS

ENGINEER

MERRICK & COMPANY
5970 GREENWOOD PLAZA BLVD.,
GREENWOOD VILLAGE, CO 80111
PHONE: 303-751-0741
CONTACT: KRISTOFER K. WIEST, PE

COMCAST
CONTACT: KEVIN YOUNG
PHONE: 720-490-3867

XCEL ENERGY
CONTACT: MICHELLE O'NAN
PHONE: 303-329-1618

STONEGATE VILLAGE METRO DISTRICT
CONTACT: SCOTT BARNETT
PHONE: 303-858-9909

PA-17 LOT WIDTH DATA	
	LOT WIDTH (LF)
SMALLEST RESIDENTIAL LOT WIDTH	50
LARGEST RESIDENTIAL LOT WIDTH	68

LAND USE SUMMARY CHART			
TYPE	AREA		% OF TOTAL AREA
	SF	AC	
LOTS	187099	4.30	56
PARK	83837	1.92	25
ROW	38121	0.88	11
OPEN SPACE	25743	0.59	8
TOTAL	334800	7.69	100

LAND USE TABLE			
	AREA (AC)	AREA (SF)	% OF TOTAL
GROSS AREA	7.69	334800.0	100%
NET AREA (EXCLUDING PUBLIC ROW)	6.81	296663.3	89%
TOTAL NUMBER OF RESIDENTIAL LOTS	33 LOTS	-	-
TOTAL NUMBER OF COMMERCIAL LOTS	0 LOTS	-	-
AREA OF RESIDENTIAL LOTS	4.30	187099.32	56%
TOTAL NUMBER OF TRACTS	5 TRACTS	-	-
TRACT A1	0.65	28348	
TRACT A2	0.59	25569	
TRACT A3	0.88	38121	
TRACT A4	0.59	25743	
TRACT A5	0.69	29920	
TOTAL AREA OF TRACTS	7.69	334800	100%
AREA OF PUBLIC STREET DEDICATION	0.88	38121.6	11%
AREA OF PRIVATE STREET DEDICATION	0	0	0%
SMALLEST RESIDENTIAL LOT	0.13	5499.8	-
LARGEST RESIDENTIAL LOT	0.17	7244.3	-

TRACT	AREA (SF)	AREA (AC)	OWNERSHIP/ MAINTENANCE	USE
A1	28348	0.65	Town of Parker	Park
A2	25569	0.59	Town of Parker	Park
A3	38121	0.88	Town of Parker	Public access & utility easement
A4	25743	0.59	HOA	Open space
A5	29920	0.69	Town of Parker	Park
TOTAL	147701	3.39	-	-

Sheet List Table	
Sheet Number	Sheet Title
01	COVER SHEET
02	PRELIM PLAN EXHIBIT
03	PRELIM PLAN EXHIBIT-40 scale

SIGHT DISTANCE CERTIFICATION

I, THE UNDERSIGNED, HEREBY CERTIFY THAT THE PROPOSED SUBDIVISION, _____, IS DESIGNED IN ACCORDANCE WITH THE TOWN OF PARKER SIGHT DISTANCE CRITERIA AND WITH AASHTO POLICY ON GEOMETRIC DESIGN OF HIGHWAY & STREETS.

FIRE/LIFE SAFETY REVIEW BLOCK

All fire hydrants shall be installed according to water utility standards. The number and locations of the fire hydrants as shown on the Overall Utility Plan are correct as specified by the Town of Parker, Community Development Department.

Fire Code Official or Designated Representative

Date

(NOTE - Underground Fire Line (UFL) submittal documents must meet the requirements of NFPA 24 when submitting for review.)

PROJECT NUMBER
65120950

DRAWN BY
TV

DATE
04/22/2022



5970 GREENWOOD PLAZA BLVD.
GREENWOOD VILLAGE, CO. 80111
303-751-0741
www.merrick.com

PREPARED FOR CENTURY COMMUNITIES



PROJECT

COMPARK VILLAGE SOUTH


TOWN OF PARKER, COUNTY OF DOUGLAS, COLORADO 80134

SHEET TITLE
PRELIMINARY PLAN COVER

SHEET NUMBER
1 OF 3

COMPARK VILLAGE SOUTH TRACT A PRELIMINARY PLAN

TOWN OF PARKER, COUNTY OF DOUGLAS, STATE OF COLORADO
 TRACT A, COMPARK VILLAGE SOUTH FILING NO. 1, AMENDMENT 1, LOCATED IN THE SOUTH HALF OF SECTION 6,
 TOWNSHIP 6 SOUTH, RANGE 66 WEST OF THE SIXTH PRINCIPAL MERIDIAN, TOWN OF PARKER, COUNTY OF DOUGLAS, STATE OF COLORADO
 # OF LOTS: 33
 # OF TRACTS: 1

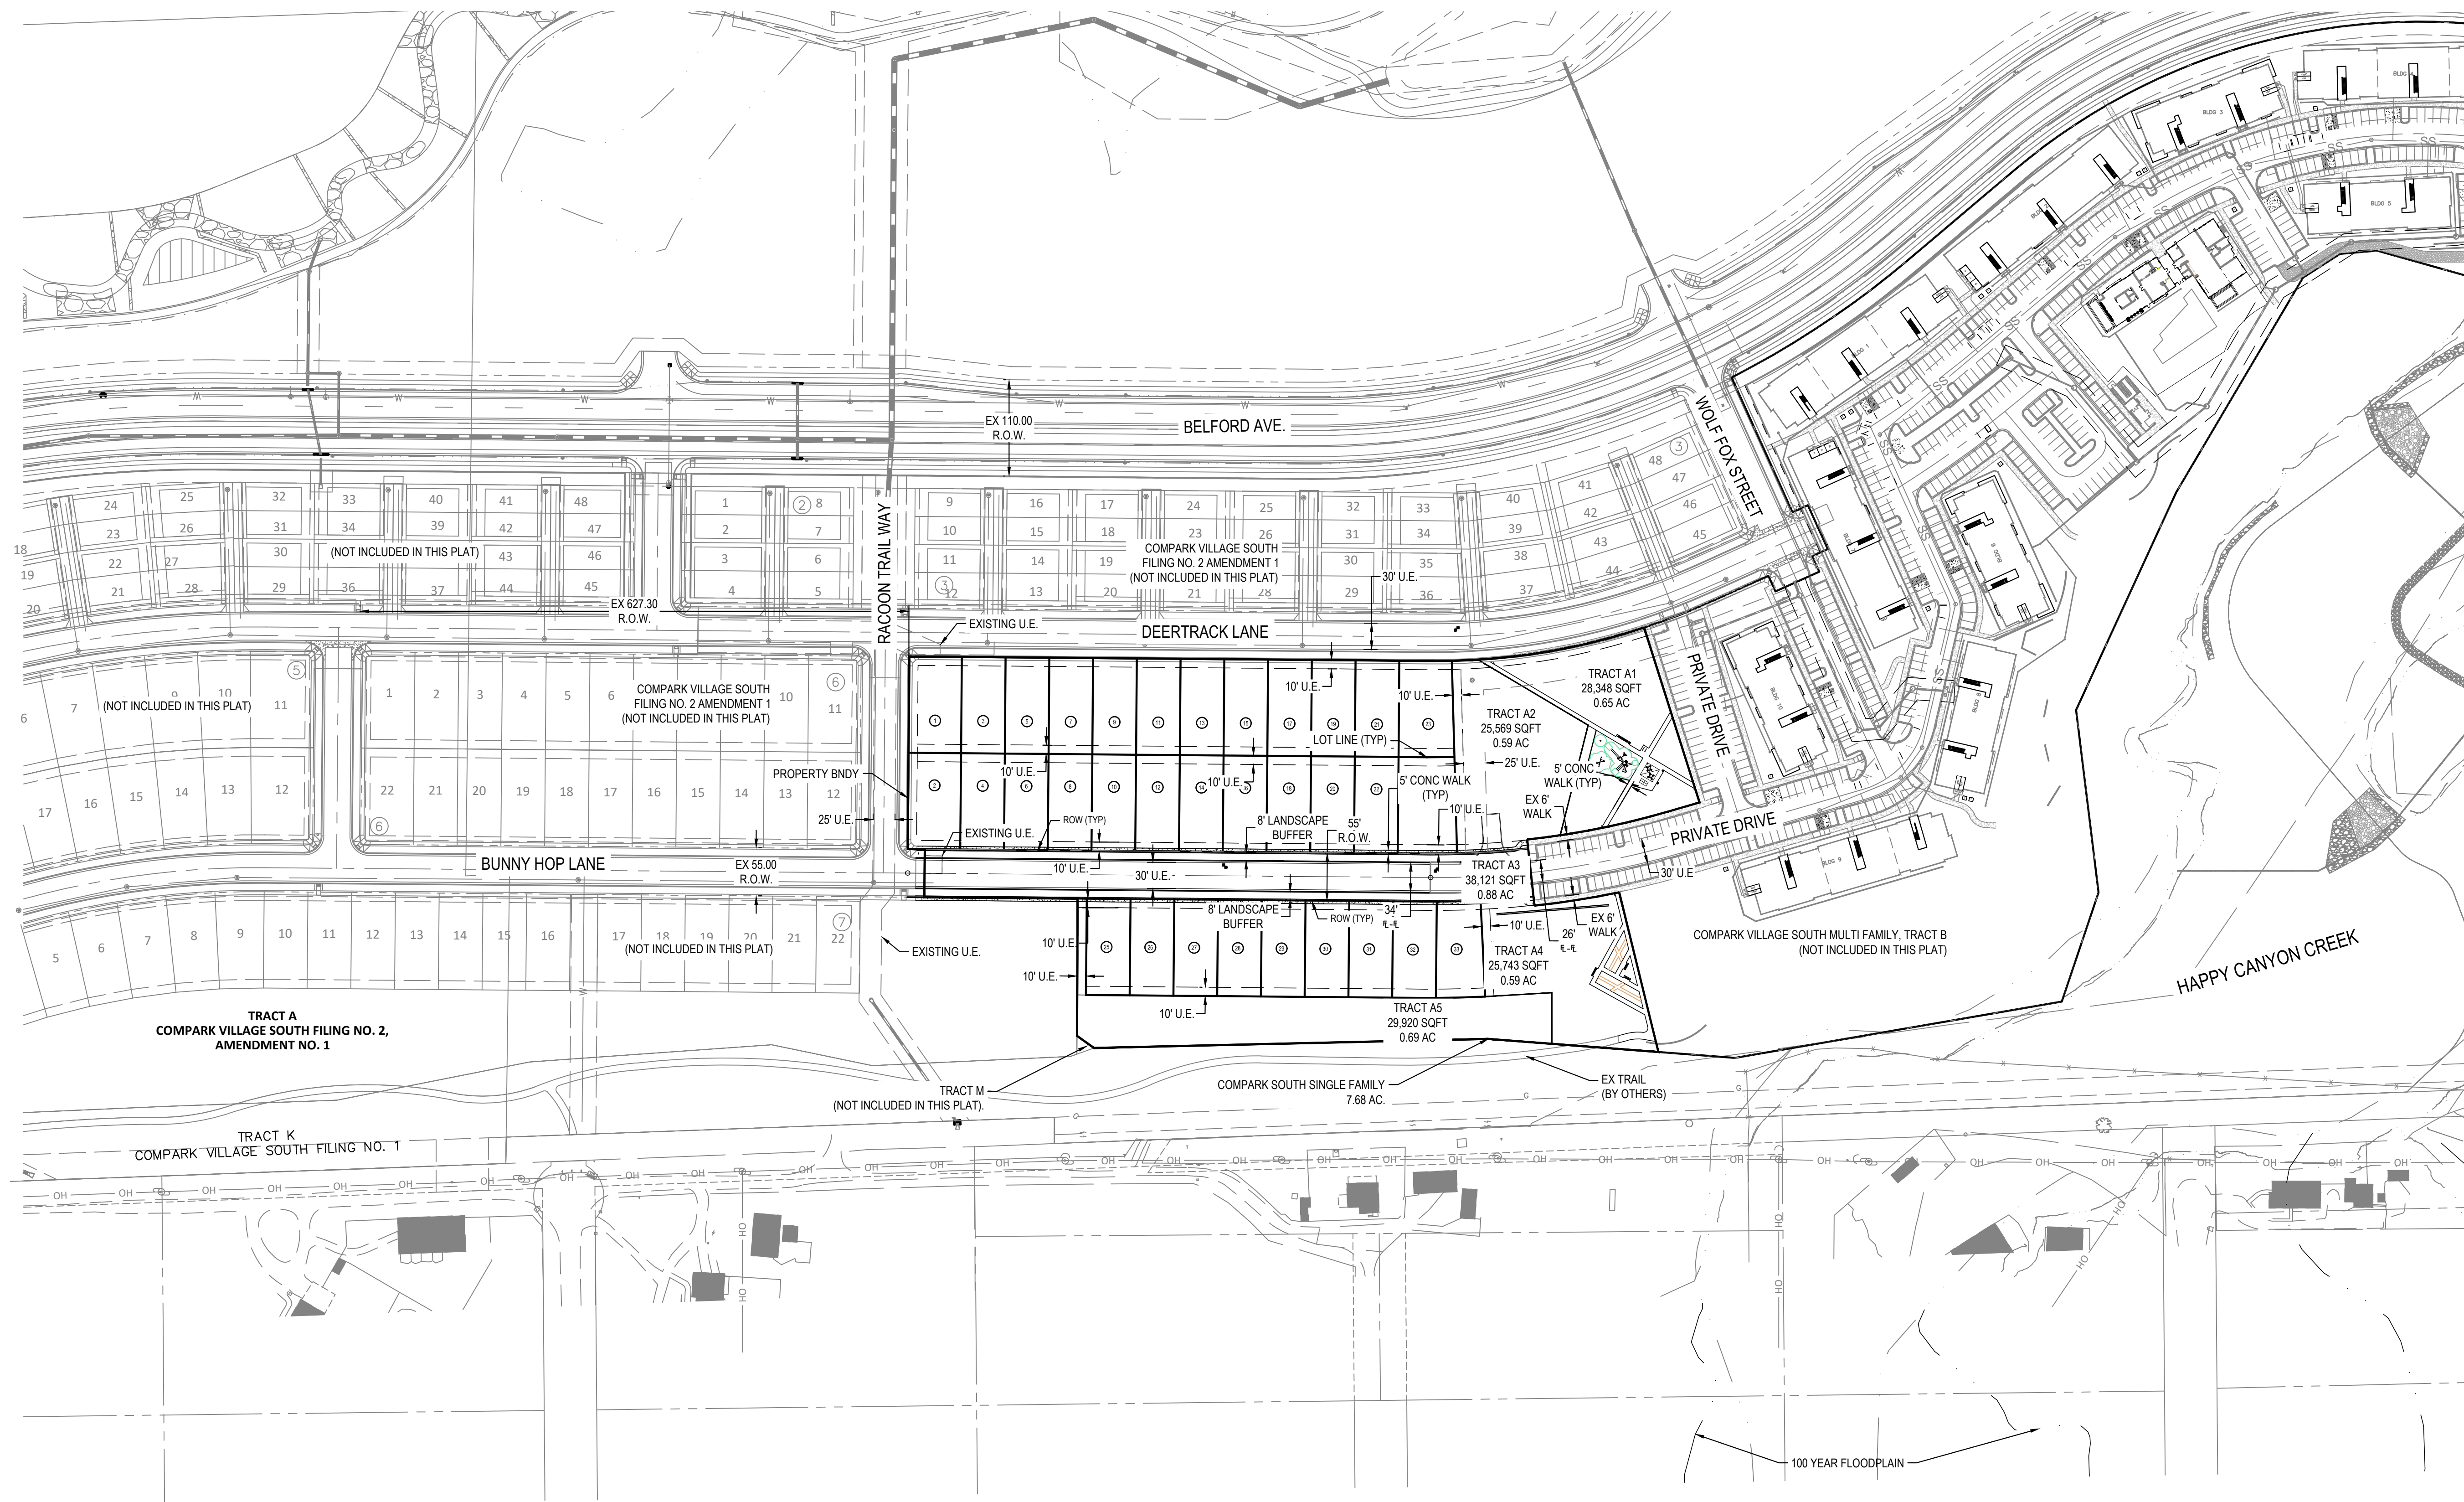

PROJECT NUMBER
65120950

DRAWN BY
TV

DATE
04/22/2022



PREPARED FOR CENTURY COMMUNITIES




PROJECT
COMPARK VILLAGE SOUTH

TOWN OF PARKER, COUNTY OF DOUGLAS, COLORADO 80134


SHEET TITLE
PRELIMINARY PLAN EXHIBIT

SHEET NUMBER
2 OF 3

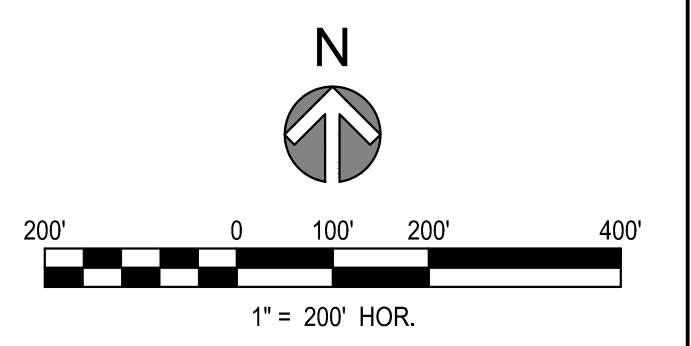

COMPARK VILLAGE SOUTH TRACT A PRELIMINARY PLAN

TOWN OF PARKER, COUNTY OF DOUGLAS, STATE OF COLORADO
 TRACT A, COMPARK VILLAGE SOUTH FILING NO. 1, AMENDMENT 1, LOCATED IN THE SOUTH HALF OF SECTION 6,
 TOWNSHIP 6 SOUTH, RANGE 66 WEST OF THE SIXTH PRINCIPAL MERIDIAN, TOWN OF PARKER, COUNTY OF DOUGLAS, STATE OF COLORADO
 # OF LOTS: 33
 # OF TRACTS: 1

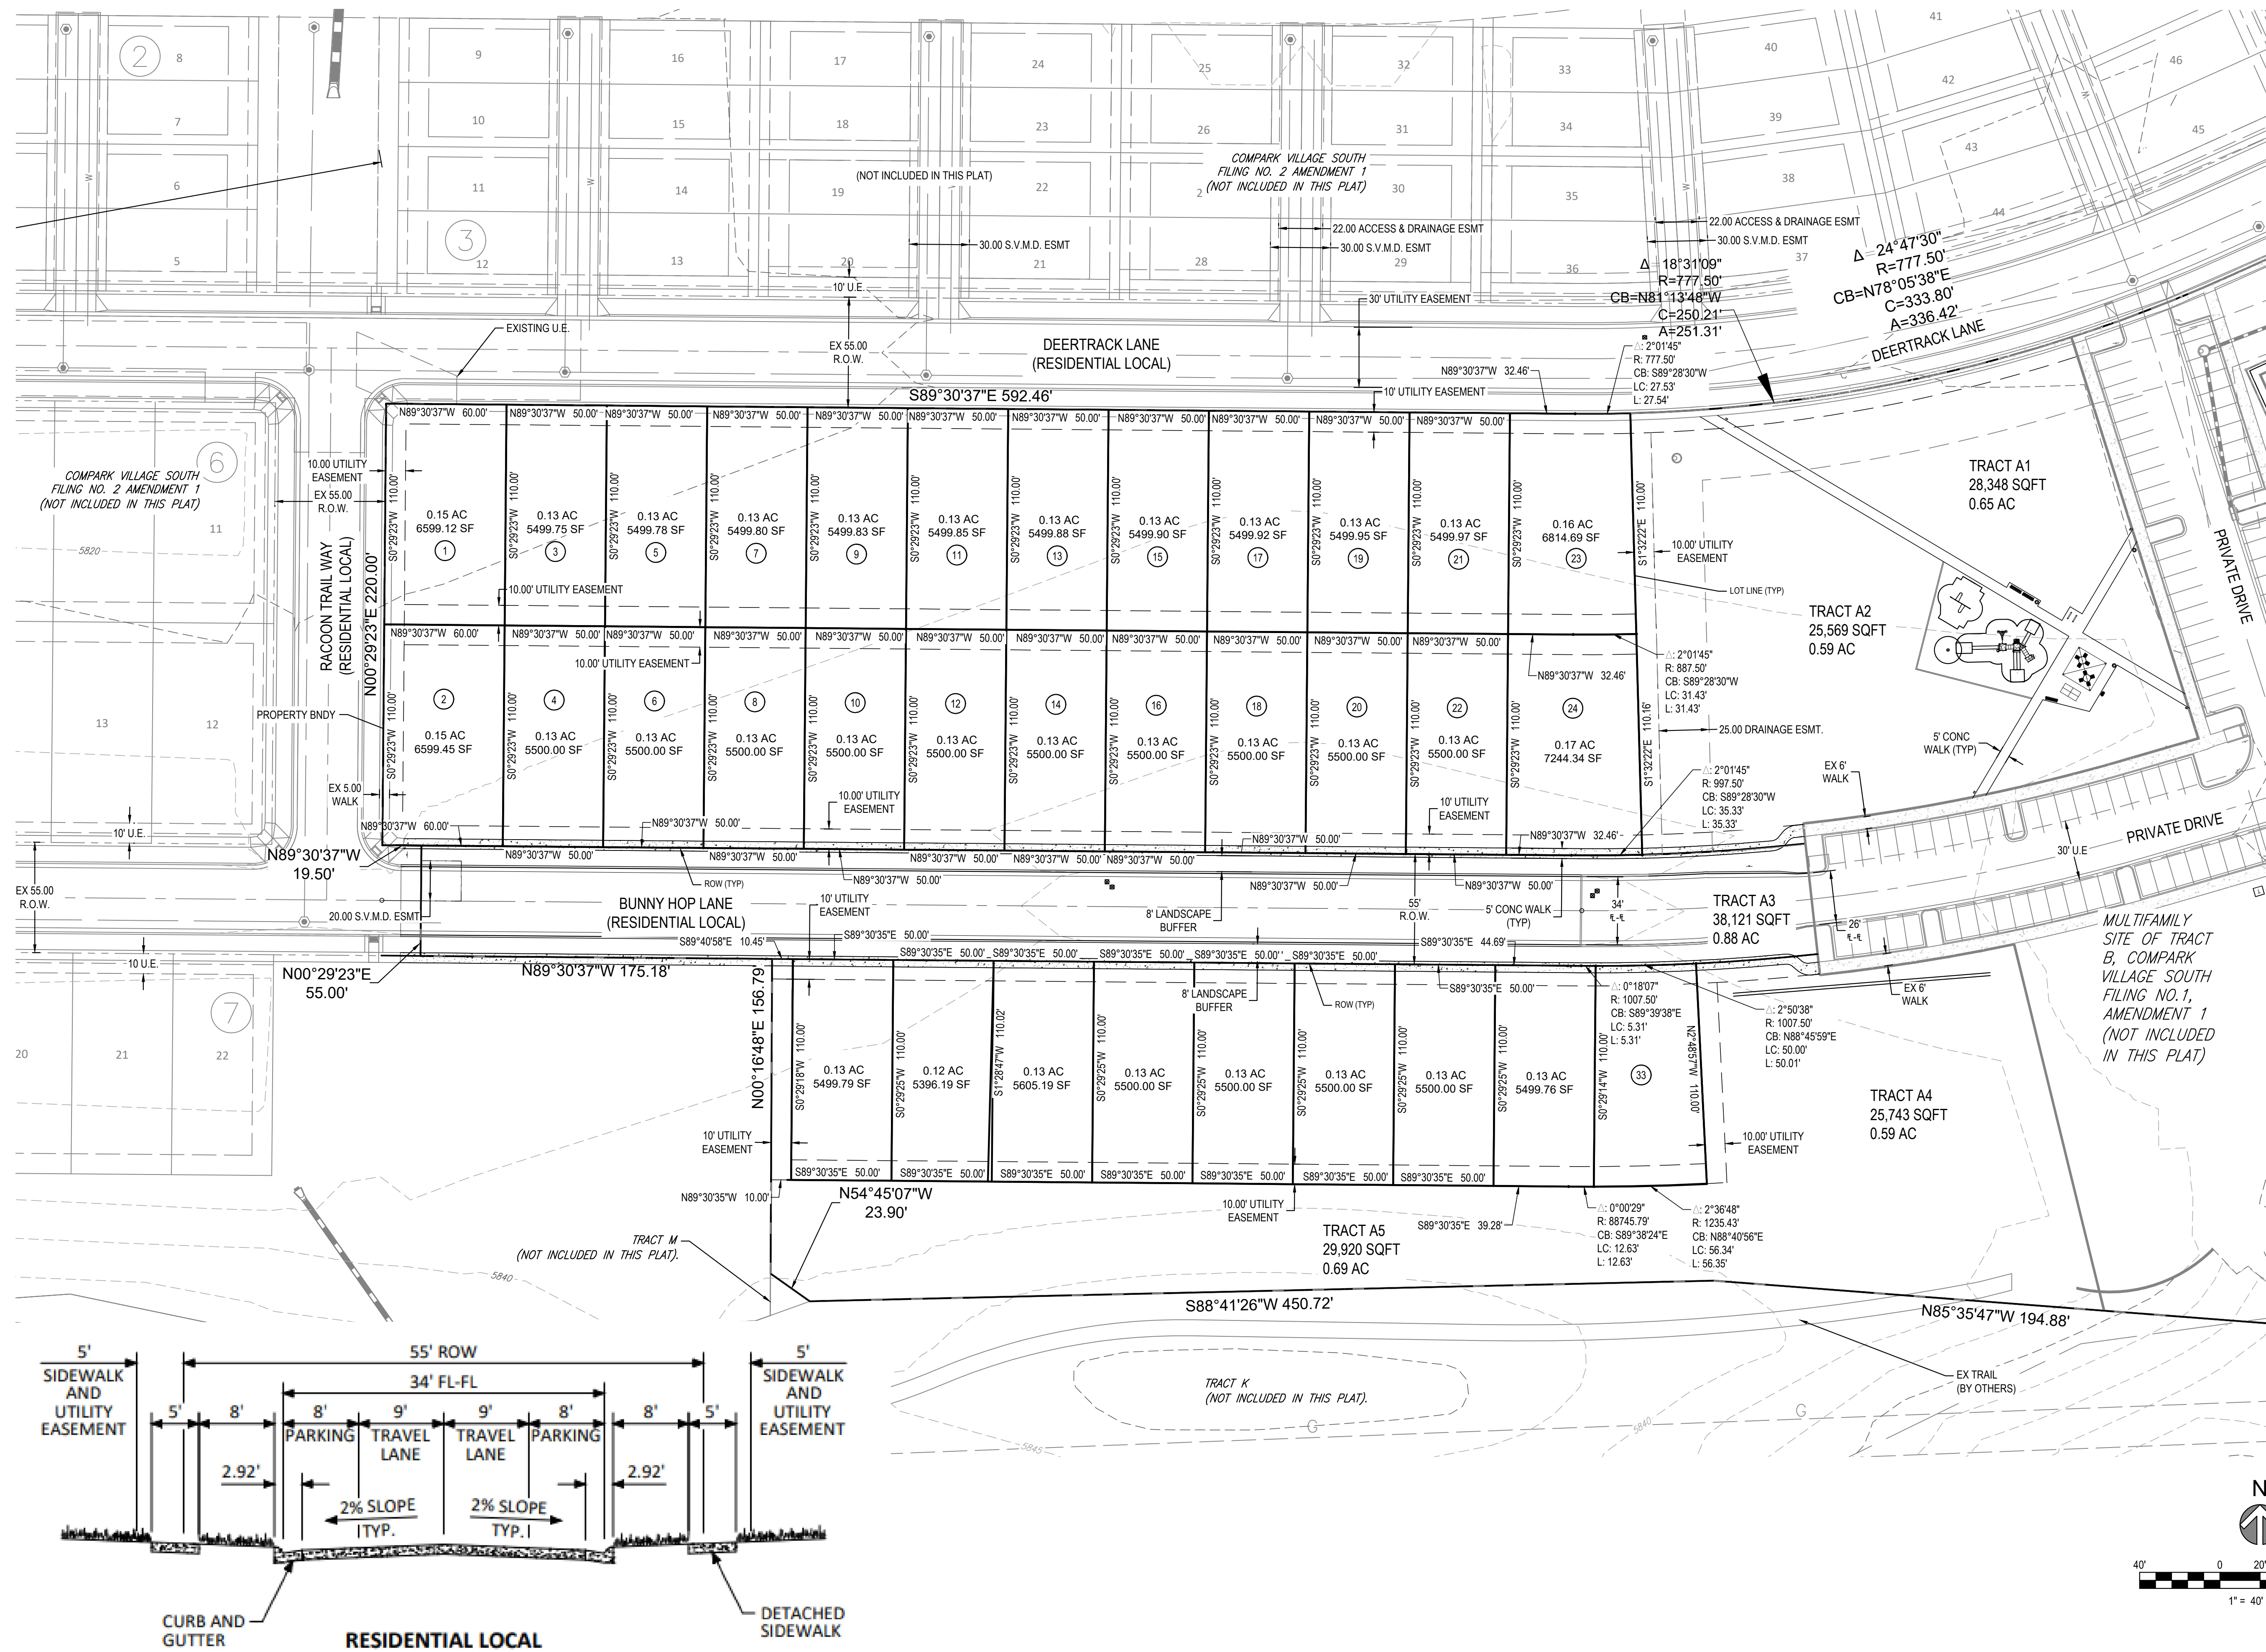

PROJECT NUMBER
65120950

DRAWN BY
TV

DATE
04/22/2022



PREPARED FOR CENTURY
COMMUNITIES



PROJECT
COMPARK VILLAGE SOUTH

TOWN OF PARKER, COUNTY OF DOUGLAS, COLORADO 80134

SHEET TITLE
PRELIMINARY PLAN EXHIBIT

SHEET NUMBER
3 OF 3