


REVISIONS	
DESCRIPTION	DATE
OWNER CHANGES	2/16/15
SITE SUBMITTAL	3/11/15

OWNER
SELECT DEVELOPMENT & CONTRACTING, LLC
 660 EAST FRANKLIN ROAD, MERIDIAN, ID 83642

PROJECT
Boonack's Fun Center
 CROWN POINT DEVELOPMENT PARKER, CO


COPYRIGHT 2015

Peter H. Rockwell, Architect
 Architecture • Planning
 595 S Americana Boulevard Boise, Idaho 83702
 (208) 345-0566 (208) 345-1718 Fax (208) 387-0889
 office@grboise.com

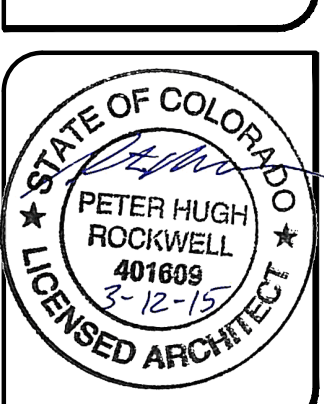


SHEET DATA	
DRAWN BY:	DG
CHECKED BY:	PR
SCALE:	AS NOTED
DATE:	3/11/15
PROJECT #:	14001

SHEET NUMBER
A2.1

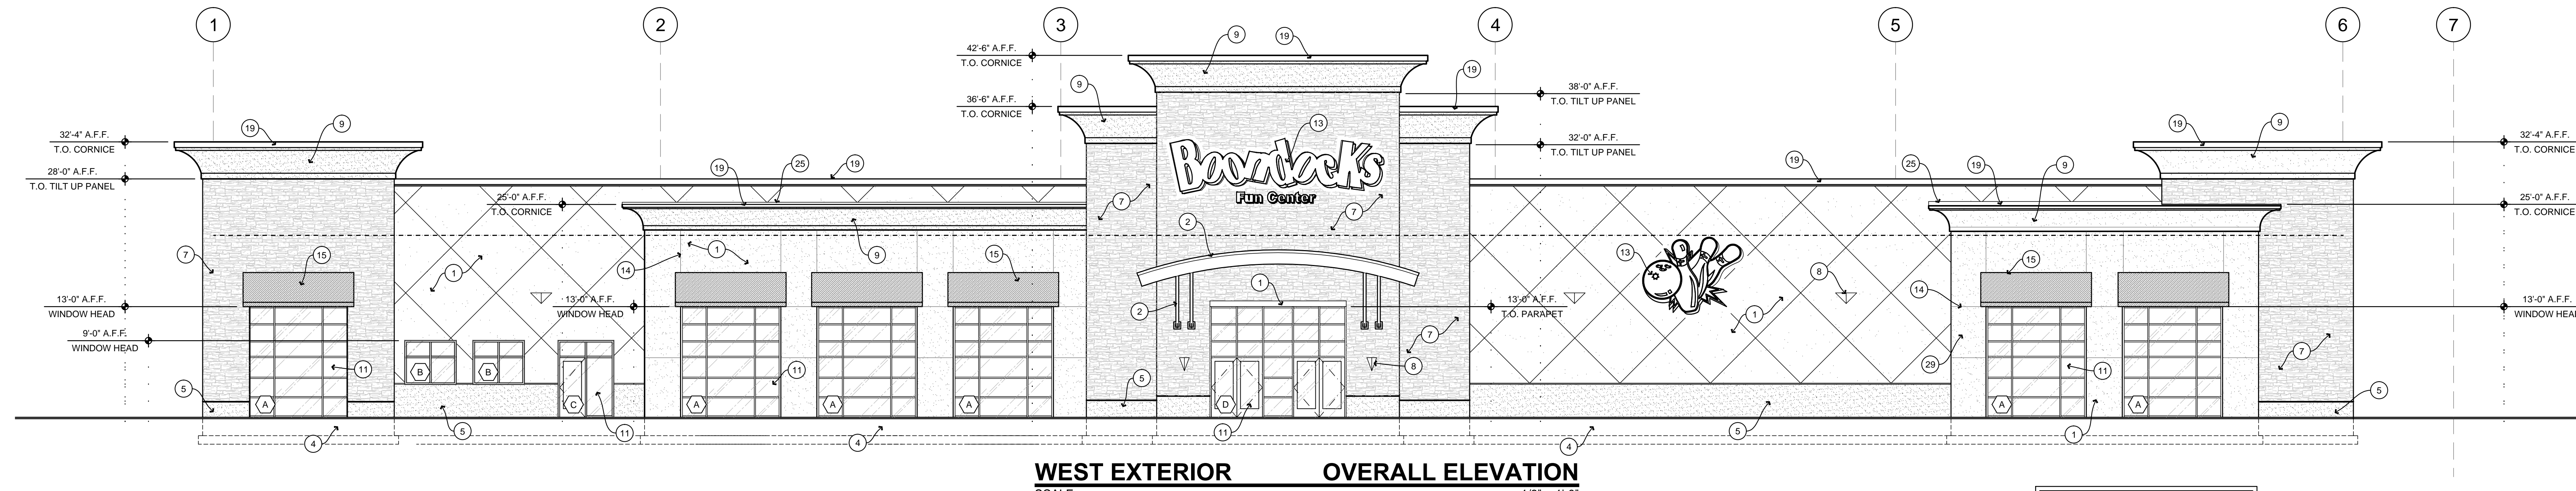


SEE DETAIL A/A-2.1 FOR REVEAL DIMENSIONS & BUILDING COLORS.

NOTE:
 MECHANICAL UNITS NOT SHOWN FOR CLARITY
 EXPOSED MECHANICAL UNITS TO BE PAINTED
 PER EXTERIOR FINISH SCHEDULE

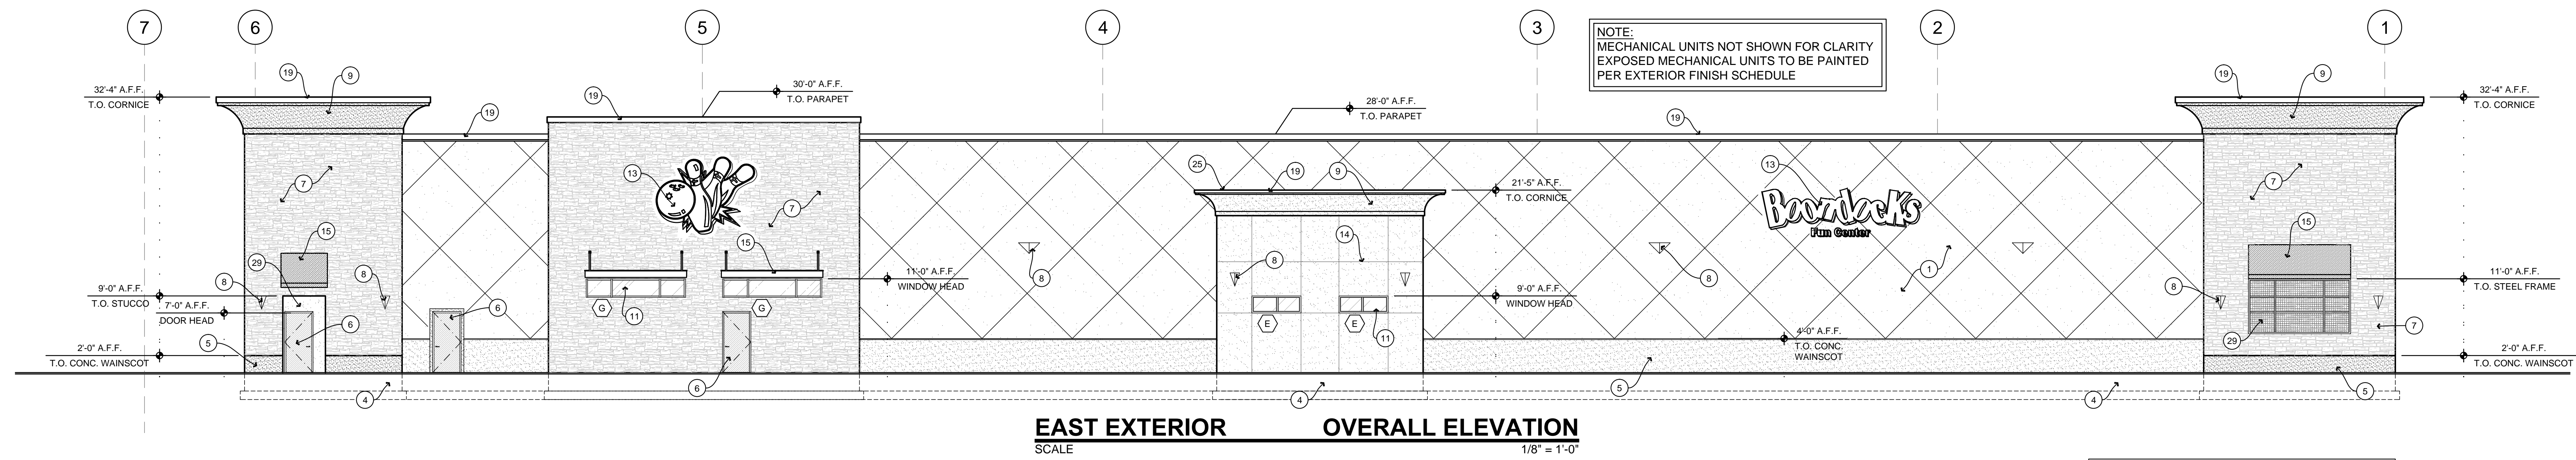

KEY NOTES


- 1 CONCRETE TILT-UP WALL w/ TEX-COTE FINISH
- 2 STEEL ENTRY CANOPY (PAINT), SEE DETAIL 7/A-3.7
- 3 PREFINISHED 24 GAUGE METAL ROOF COPING or SLOPED WOOD BLOCKING
- 4 FOUNDATION SYSTEM, SEE STRUCTURAL
- 5 SACK & SEAL CONCRETE FOUNDATION BASE
- 6 INSULATED METAL DOOR and HOLLOW METAL FRAME, SEE DOOR SCHEDULE
- 7 CULTURED STONE VENEER
- 8 WALL MOUNTED LIGHT FIXTURE w/ METAL SHROUD, METAL SHROUD BY SIGN SUPPLIER
- 9 STUCCO CORNICE
- 10 PREFINISHED 24 GAUGE GRAVEL STOP FLASHING
- 11 ALUMINUM STOREFRONT, SEE DOOR or WINDOW SCHEDULE
- 12 ROOF OVERFLOW DRAIN OUTLET, SEE PLUMBING
- 13 SIGNAGE BY OTHERS
- 14 1 1/2" V-GROOVE REVEAL
- 15 DOOR AWNING (PAINT), SEE DETAIL 8/A-3.7
- 16 12" HIGH BUILDING ADDRESS NUMBERS
- 17 KNOX LOCK BOX, COORDINATE w/ FIRE DEPARTMENT, RECESS INTO STONE
- 18 ACCENT FLAG, BY SIGN SUPPLIER
- 19 PREFINISHED 24 GAUGE METAL ROOF CAP
- 20 TAPERED COLUMN w/ STONE VENEER
- 21 PRECAST CONCRETE COLUMN CAP
- 22 SCULPTED FASCIA / GUTTER
- 23 4x4 PREFINISHED 24 GAUGE METAL DOWNSPOUT
- 24 STANDING SEAM METAL ROOFING
- 25 PREFINISHED 24 GAUGE METAL COUNTERFLASHING
- 26 STRUCTURAL COLUMN (PAINT)
- 27 DECORATIVE STEEL TRUSS (PAINT)
- 28 STAINLESS STEEL SERVICE COUNTER
- 29 STUCCO FINISH ON BACK OF WALL

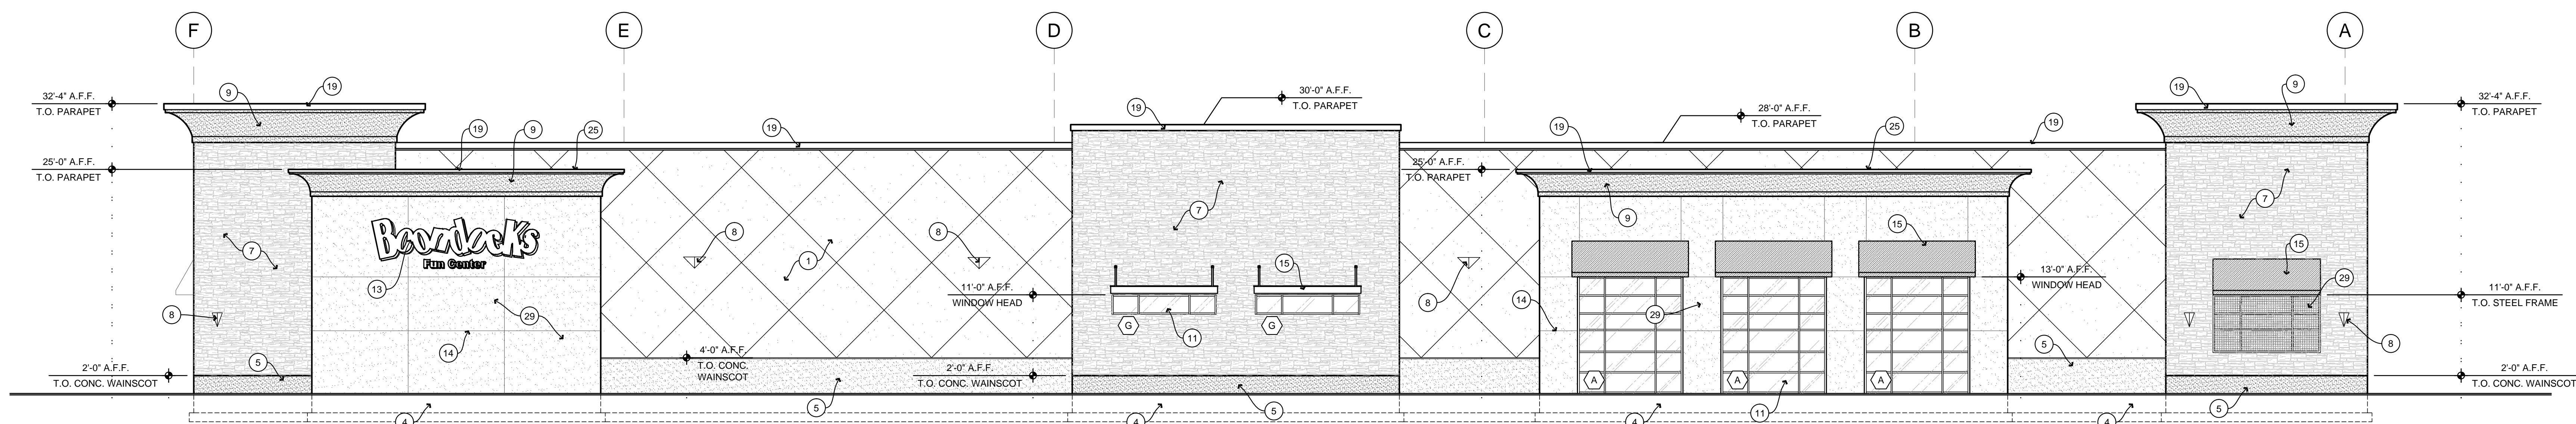

NORTH EXTERIOR OVERALL ELEVATION
SCALE 1/8" = 1'-0"

SEE DETAIL A/A-2.1 FOR REVEAL DIMENSIONS & BUILDING COLORS.

NOTE:
MECHANICAL UNITS NOT SHOWN FOR CLARITY
EXPOSED MECHANICAL UNITS TO BE PAINTED
PER EXTERIOR FINISH SCHEDULE

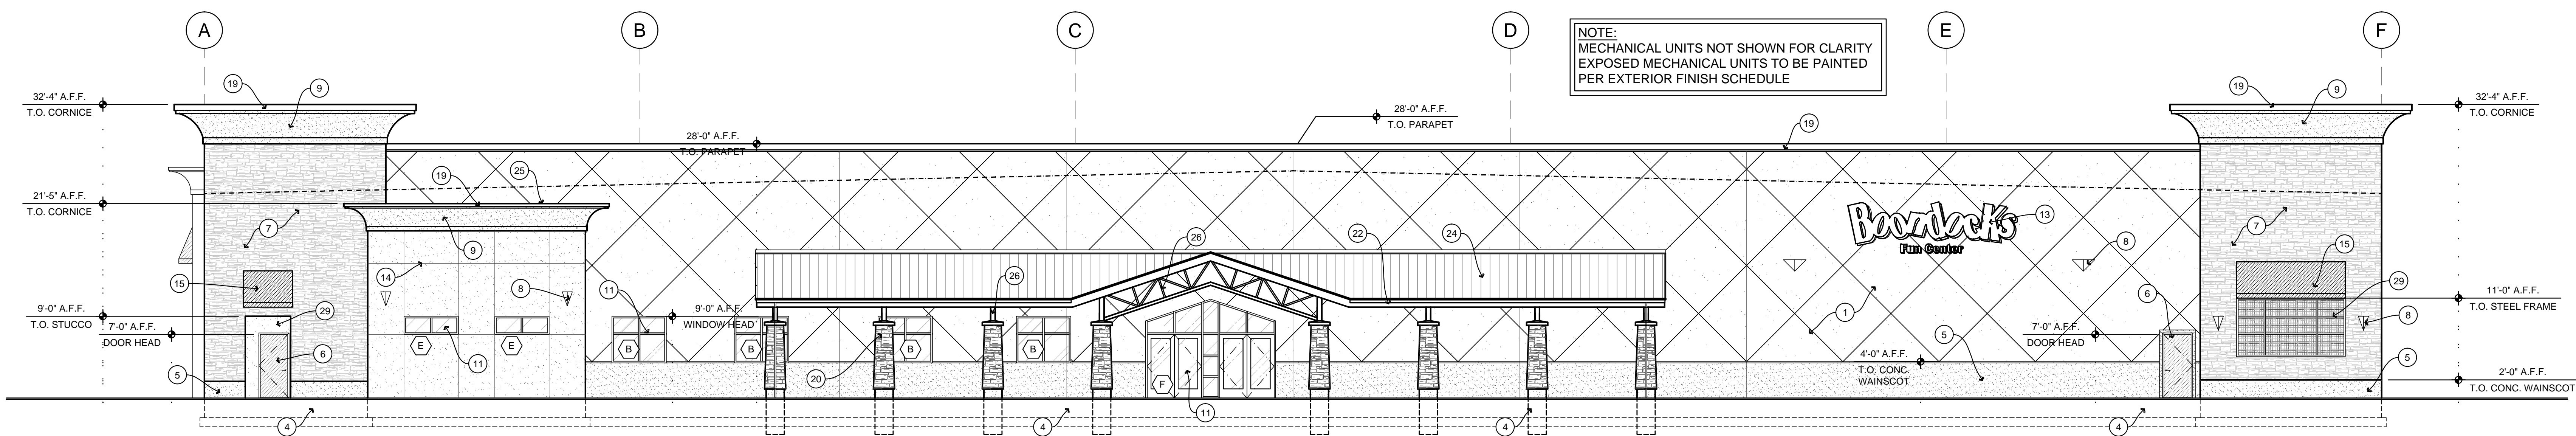

SOUTH EXTERIOR OVERALL ELEVATION
SCALE 1/8" = 1'-0"


REVISIONS	
DESCRIPTION	DATE
OWNER CHANGES	2/16/15
SITE SUBMITTAL	3/11/15

OWNER
SELECT DEVELOPMENT & CONTRACTING, LLC
660 EAST FRANKLIN ROAD, MERIDIAN, ID 83642

PROJECT
Beavlocks Farm Center
CROWN POINT DEVELOPMENT
PARKER, CO

COPYRIGHT 2015

Peter H. Rockwell, Architect
Architecture • Planning
595 S Americana Boulevard Boise, Idaho 83702
(208) 345-0566 (208) 345-1718 Fax (208) 387-0889
office@grboise.com

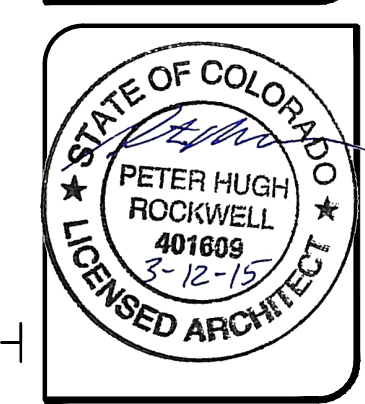

SHEET DATA	
DRAWN BY:	DG
CHECKED BY:	PR
SCALE:	AS NOTED
DATE:	3/11/15
PROJECT #:	14001

SHEET NUMBER
A-2.2