

# HORSESHOE RIDGE SUBDIVISION 1ST AMENDMENT

## LOT 1, BLOCK 1, HORSESHOE RIDGE SUBDIVISION 1ST AMENDMENT

### A PARCEL OF LAND LOCATED IN THE SE 1/4 OF SECTION 28, TOWNSHIP 6 SOUTH, RANGE 66 WEST OF THE 6TH PRINCIPAL MERIDIAN


## PARKER WATER AND SANITATION DISTRICT

#### LEGAL DESCRIPTION

LOT 1, BLOCK 1, HORSESHOE RIDGE SUBDIVISION 1ST AMENDMENT

A PARCEL OF LAND LOCATED IN THE SE 1/4 OF SECTION 28, TOWNSHIP 6 SOUTH, RANGE 66 WEST OF THE 6TH PRINCIPAL MERIDIAN

CONTAINING 48,372 SF (1.111 AC), MORE OR LESS.

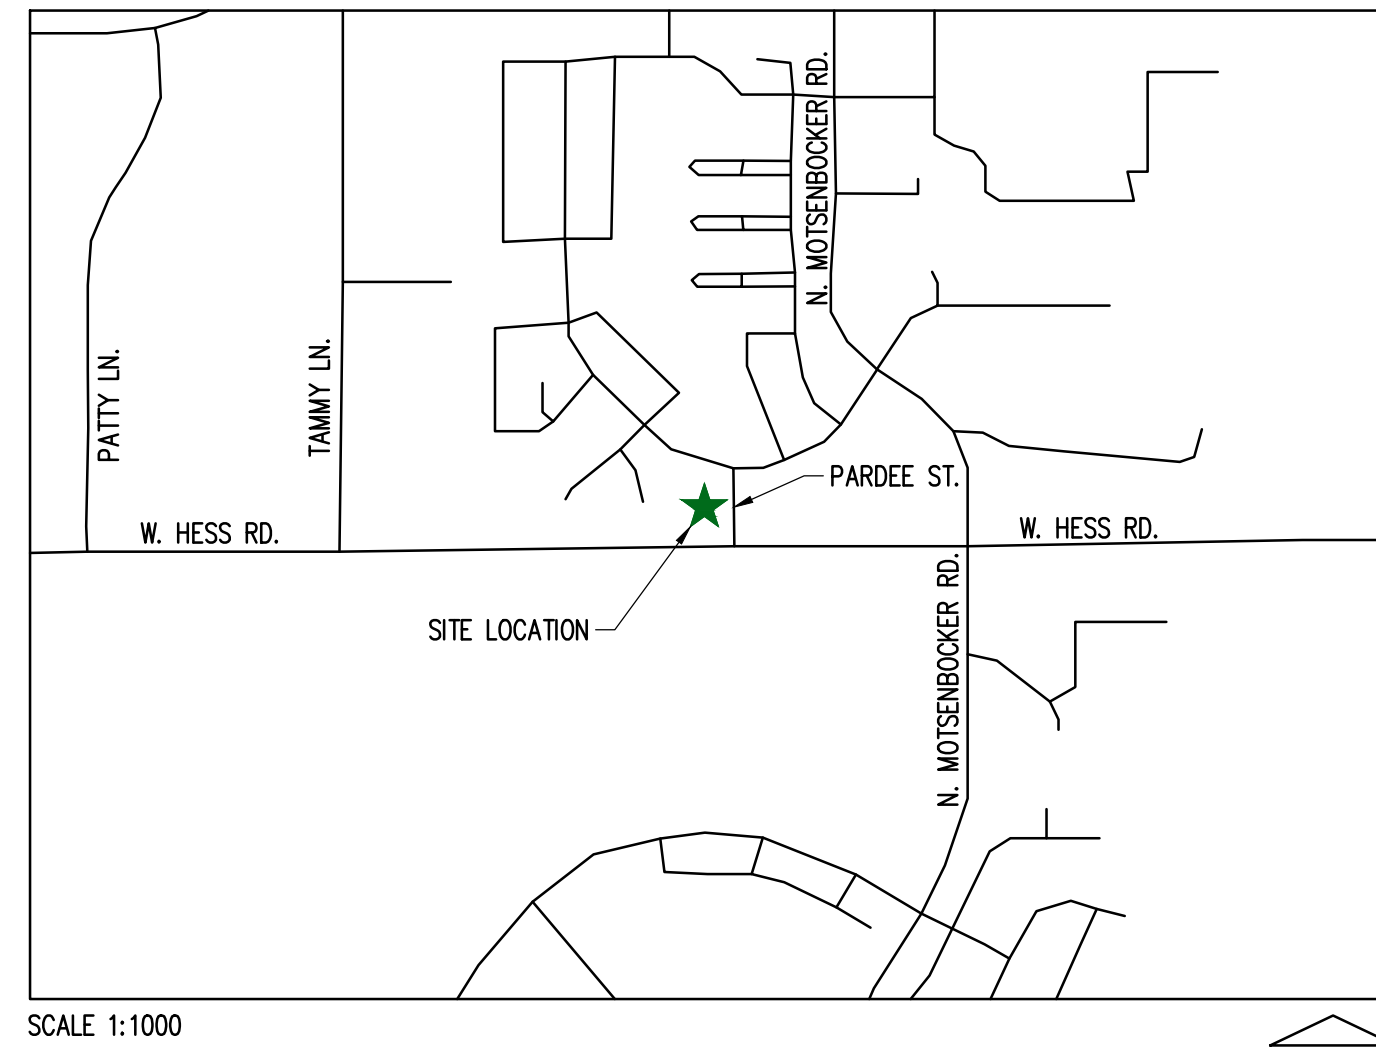

SCALE 1:1000

VICINITY MAP

#### SHEET INDEX

|        |                                |
|--------|--------------------------------|
| CV-1.0 | COVER SHEET                    |
| ON-1.0 | WATER & SANITARY GENERAL NOTES |
| C-3.0  | OVERALL UTILITY PLAN           |
| C-3.1  | WATER PROFILE SHEETS           |
| C-4.0  | WATER AND SANITARY DETAILS     |
| C-4.1  | WATER AND SANITARY DETAILS     |

#### PROJECT CONTACTS:

**PROPERTY OWNER**  
 BRYTAR COMPANIES  
 8117 PRESTON ROAD, #300  
 DALLAS, TX 75225  
 (214) 632-4860  
 CONTACT: SCOTT REMPHREY

**APPLICANT**  
 BRYTAR COMPANIES  
 8117 PRESTON ROAD, #300  
 DALLAS, TX 75225  
 (214) 632-4860  
 CONTACT: SCOTT REMPHREY

**CIVIL ENGINEER**  
 RIDGETOP ENGINEERING AND CONSULTING, LLC  
 541 E. GARDEN DRIVE, UNIT N  
 WINDSOR, CO 80550  
 (970) 663-4552  
 CONTACT: MIKE BEACH, P.E.

**ARCHITECT**  
 ROGUE ARCHITECTURE  
 4100 WADSWORTH BLVD, SUITE 300  
 WHEAT RIDGE, CO 80033  
 (720) 599-3330  
 CONTACT: SCOTT BODUCH

**SURVEYOR**  
 PLS GROUP  
 532 WEST 66TH STREET  
 LOVELAND, CO 80538  
 (970) 669-2100  
 CONTACT: BRYAN SHORT

**PARKER PUBLIC WORKS**  
 ASSOCIATE PLANNER  
 20120 E. MAIN STREET  
 PARKER, CO 80138  
 (303) 805-3199  
 CONTACT: STACEY NERGER

**GAS**  
 XCEL ENERGY  
 180 LARIMER ST.  
 DENVER, CO 80202  
 (800) 895-2999

**SOUTH METRO FIRE RESCUE AUTHORITY**  
 9195 E. MINERAL AVE.  
 CENTENNIAL, CO 80112  
 (720) 488-7200  
 CONTACT: RANDY CAPRA

**INTERNATIONAL RURAL ELECTRIC ASSOC.**  
 5496 NORTH US HWY 85  
 P.O. BOX DRAWER A  
 SEDALIA, CO 80135  
 (303) 688-3100  
 CONTACT: BROOK KAUFMAN

**PARKER WATER AND SANITATION DISTRICT**  
 18100 E WOODMAN DR  
 PARKER, CO 80134  
 (303) 841-4627

#### MATERIALS LIST

| DESCRIPTION                            | QTY. | UNIT |
|--|------|------|
| TAPPING SADDLE CONNECTION              | 2    | EACH |
| 1.5" TYPE K COPPER (DOMESTIC)          | 30   | LF   |
| 1.5" METER ASSEMBLY (DOMESTIC)         | 1    | EACH |
| 3/4" TYPE K COPPER (IRRIGATION)        | 15   | LF   |
| 3/4" METER (IRRIGATION)                | 1    | EACH |
| 6" DUCTILE IRON PIPE (FIRE SERVICE(S)) | 175  | LF   |
| FIRE HYDRANT ASSEMBLY                  | 2    | EACH |
| 8" PVC                                 | 176  | LF   |
| 8"x8" TEE CONNECTION                   | 1    | EACH |
| 8"x6" TEE CONNECTION                   | 3    | EACH |
| 6"x6" TEE CONNECTION                   | 1    | EACH |
| 45° TEE BLOCK                          | 2    | EACH |
| 6" PVC (SANITARY)                      | 51   | LF   |
| SANITARY CLEANOUT                      | 1    | EACH |

#### SOUTH METRO FIRE PROTECTION DISTRICT

ALL FIRE HYDRANTS SHALL BE INSTALLED ACCORDING TO DISTRICT STANDARDS. THE NUMBER AND LOCATIONS OF THE FIRE HYDRANTS AS SHOWN ON THE OVERALL UTILITY PLAN ARE CORRECT AS SPECIFIED BY THE SOUTH METRO FIRE PROTECTION DISTRICT

(SIGNATURE OF FIRE CHIEF OR DESIGNATED REPRESENTATIVE)

DATE SIGNED

#### PWSD CERTIFICATION

THE DISTRICT INSPECTOR MUST BE NOTIFIED AT LEAST 48 HOURS PRIOR TO START OF CONSTRUCTION. CALL PARKER WATER AND SANITATION DISTRICT AT 303-841-4627. THE DISTRICT WILL PROVIDE PERIODIC INSPECTIONS OF THE WORK. 24 HOUR NOTICE TO THE INSPECTOR IS REQUIRED FOR SCHEDULING INSPECTIONS. ANY WORK ACCOMPLISHED WITHOUT THE APPROVAL OF THE INSPECTOR WILL BE SUBJECT TO REJECTION. REVIEWED FOR CONFORMANCE TO PARKER WATER AND SANITATION DISTRICT STANDARDS.

BY: \_\_\_\_\_  
 (DISTRICT REPRESENTATIVE)

DATED SIGNED

APPROVED FOR CONSTRUCTION  
 PARKER WATER AND SANITATION DISTRICT

BY: \_\_\_\_\_  
 (DISTRICT ENGINEER)

DATED SIGNED

LOGO



SEAL

PROJECT TITLE

THE LEARNING EXPERIENCE

LOT 1, BLOCK 1  
 HORSESHOE RIDGE  
 PARKER, CO 80134

PREPARED FOR

BRYTAR COMPANIES

8117 PRESTON RD. #300  
 DALLAS, TX 75225

SUBMITTAL

PWSD

DRAWN BY: BSA

CHECKED BY: MRB

PROJECT NO.: 18-075-001

REVISIONS

2ND SUBMITTAL 10/31/2019

3RD SUBMITTAL 02/18/2020

DATE

5/28/2019

SHEET TITLE

COVER SHEET

SHEET INFORMATION

CV-1

# HORSESHOE RIDGE SUBDIVISION 1ST AMENDMENT

LOT 1, BLOCK 1, HORSESHOE RIDGE SUBDIVISION 1ST AMENDMENT  
A PARCEL OF LAND LOCATED IN THE SE 1/4 OF SECTION 28, TOWNSHIP 6 SOUTH, RANGE 66 WEST OF  
THE 6TH PRINCIPAL MERIDIAN  
PARKER WATER AND SANITATION DISTRICT



SEAL

## PWSD GENERAL NOTES

- ALL MATERIALS AND WORKMANSHIP SHALL BE IN CONFORMANCE WITH THE PWSD ENGINEERING STANDARDS AND SPECIFICATIONS, LATEST VERSION.
- THE CONTRACTOR SHALL CONTACT ALL APPROPRIATE UTILITY COMPANIES AND THE TOWN OF PARKER, DOUGLAS COUNTY AND OTHER NEIGHBORING CITIES AND TOWNS PRIOR TO THE BEGINNING OF ANY CONSTRUCTION. CONTRACTOR SHALL BE RESPONSIBLE FOR LOCATING ANY EXISTING UTILITY (INCLUDING DEPTHS) WHICH MAY CONFLICT WITH THE PROPOSED CONSTRUCTION. ALL EXISTING UTILITIES SHALL BE PROTECTED FROM DAMAGE BY THE CONTRACTOR. DAMAGED UTILITIES SHALL BE REPAIRED BY THE CONTRACTOR AT HIS OWN EXPENSE.
- ALL ITEMS SHOWN ON THE PLANS AS EXISTING ARE SHOWN IN APPROXIMATE LOCATIONS ONLY. THE ACTUAL LOCATIONS MAY VARY FROM THE PLANS, ESPECIALLY IN THE CASE OF UNDERGROUND UTILITIES. WHENEVER THE CONTRACTOR DISCOVERS A DISCREPANCY IN LOCATIONS CONTACT THE PWSD IMMEDIATELY.
- PWSD ENGINEER AND OTHER APPROVING AGENCIES ARE TO BE NOTIFIED 48 HOURS PRIOR TO CONSTRUCTION.
- THE CONTRACTOR SHALL OBTAIN, AT HIS EXPENSE, ALL PERMITS NECESSARY TO PERFORM THE PROPOSED WORK.
- ALL CONCRETE SHALL BE A MINIMUM OF CLASS A, 6 SACK, TYPE II, 3000-POUND COMPRESSION STRENGTH.
- THE DESIGN ENGINEER SHALL SUBMIT ONE (1) SET OF "AS-BUILT" DRAWINGS AND ELECTRONIC FILES TO THE DISTRICT ENGINEER FOR APPROVAL BY DISTRICT. AFTER APPROVAL HAS BEEN GRANTED BY THE DISTRICT ENGINEER, FULL SIZE PRINTS SHALL BE TRANSMITTED TO THE PWSD OFFICE.
- NO WORK SHALL BE BACKFILLED UNTIL THE CONSTRUCTION HAS BEEN INSPECTED AND APPROVED FOR BACKFILLING BY THE DISTRICT ENGINEER OR REPRESENTATIVE OF THE DISTRICT ENGINEER. ALL BACKFILL MATERIAL SHALL BE COMPACTED TO 95% STANDARD PROCTOR DENSITY. COMPACTION TESTS MUST BE SUBMITTED TO DISTRICT ENGINEER PRIOR TO PROBATIONARY ACCEPTANCE.
- TRENCHES SHALL BE EXCAVATED AND THE PIPE EXPOSED FOR THE INSPECTION AT ANY LOCATION ON THE PROJECT IF SO ORDERED BY THE INSPECTOR.
- THE CONTRACTOR WILL BE HELD RESPONSIBLE FOR THE PROPER FUNCTIONING OF LINES (WATER AND SEWER) FOR UP TO TWO (2) YEARS FROM THE DATE OF PROBATIONARY ACCEPTANCE OF THE LINES BY THE DISTRICT. ANY MALFUNCTION DURING THIS PERIOD OF GUARANTEE SHALL BE REMEDIED BY THE CONTRACTOR TO THE SATISFACTION OF THE DISTRICT ENGINEER AT NO EXPENSE TO THE DISTRICT.
- SURFACE GRADES ARE TO BE WITHIN PLUS OR MINUS ONE FOOT OF FINISHED GRADE AND VERIFICATION OF COMPACTION RESULTS OBTAINED PRIOR TO THE INSTALLATION OF WATER AND SEWER LINES. RESULTS MUST BE SUBMITTED TO THE DISTRICT ENGINEER.
- ALL SERVICES WILL BE PERMANENTLY MARKED ON CURB FACE AS FOLLOWS:  
"X" FOR SANITARY SERVICE SEWERS  
"V" FOR WATER SERVICES
- NO TREES ALLOWED IN EASEMENTS OR WITHIN 8' OF WATER OR SANITARY SEWER MAINS IN RIGHT OF WAY.
- THE CONTRACTOR SHALL HAVE IN HIS POSSESSION AT ALL TIMES ONE (1) SIGNED COPY OF THE PLANS WHICH HAVE BEEN APPROVED BY THE PWSD AND THE DISTRICT ENGINEER AND ONE (1) COPY OF THE LATEST PWSD SPECIFICATION MANUAL.

## PWSD WATER SYSTEM NOTES

- ALL MATERIALS AND WORKMANSHIP SHALL BE IN CONFORMANCE WITH THE PWSD ENGINEERING STANDARDS AND SPECIFICATIONS, LATEST REVISION.
- ALL WATER MAINS SHALL BE PER PWSD MATERIALS SPECIFICATIONS. ALL MATERIALS IN CONTACT WITH POTABLE WATER SHALL BE SUITABLE FOR CHLORINATED AND CHLORAMINATED WATER.
- ALL BENDS, PLUGS, REDUCERS, AND FIRE HYDRANTS TO BE RODDED OR MEGA-LUGGED. ALL FITTINGS SHALL BE WRAPPED PER PWSD MATERIALS SPECIFICATIONS.
- THERE SHALL BE A MINIMUM COVER OF 4.5 FEET OVER ALL WATER MAINS.
- FIRE HYDRANTS SHALL CONFORM TO AWWA C-502 "DRY BARREL FIRE HYDRANTS" PIPE HYDRANT ASSEMBLIES PER PWSD SPECIFICATIONS.
- ALL BENDS, TEES, FIRE HYDRANTS, BLOW-OFFS, AND PLUGS AT DEAD-END MAINS SHALL BE PROTECTED FROM THRUST WITH CONCRETE THRUST BLOCKS.
- PRECAUTIONS SHALL BE TAKEN TO PROTECT THE INTERIOR OF PIPES, FITTINGS, AND VALVES AGAINST CONTAMINATION. ALL OPENINGS IN THE PIPELINE SHALL BE CLOSED WITH WATERTIGHT PLUGS WHEN PIPE LAYING IS STOPPED AT THE CLOSE OF THE DAYS WORK OR FOR OTHER REASONS, SUCH AS REST BREAKS OR MEAL PERIODS.
- VALVES IN STREETS ARE TO BE LOCATED AT PROPERTY LINE EXTENSIONS EXCEPT FOR TAPPING TEES; WHERE AN ADDITIONAL VALVE SHALL BE PLACED ON THE TAPPING TEE. OTHER LOCATIONS SHOWN ON THE PLANS.
- WHEN NECESSARY TO LOWER OR RAISE WATER LINES AT STORM DRAINS AND OTHER UTILITY CROSSING, A MINIMUM CLEARANCE OF 1.5 FEET SHALL BE MAINTAINED BETWEEN OUTSIDE OF PIPES.
- THE CONTRACTOR SHALL NOTIFY THE PWSD AT LEAST 48 HOURS PRIOR TO ANY CONSTRUCTION. IF WORK IS SUSPENDED FOR ANY PERIOD OF TIME AFTER INITIAL START-UP, THE CONTRACTOR MUST NOTIFY THE DISTRICT ENGINEER 48 HOURS PRIOR TO RE-START.
- PIPE BEDDING SHALL BE A CLEAN, WELL-GRADED SAND OR SQUEEGEE SAND IN ACCORDANCE WITH PWSD STANDARDS AND SPECIFICATIONS, LATEST REVISION.
- THE CONTRACTOR SHALL NOTIFY THE PUBLIC UTILITY COMPANIES AND DETERMINE THE LOCATION OF ALL EXISTING UNDERGROUND UTILITIES PRIOR TO PROCEEDING WITH THE EXCAVATION. ALL WORK IN THE AREA OF THE PUBLIC UTILITIES SHALL BE PERFORMED ACCORDING TO THE REQUIREMENTS OF THESE AGENCIES.
- COMPACTION OF ALL TRENCHES MUST BE ATTAINED IN ACCORDANCE WITH THE SOILS REPORTS AND COMPACTION TEST RESULTS SUBMITTED TO THE DISTRICT ENGINEER PRIOR TO PROBATIONARY ACCEPTANCE.
- AT LEAST FIVE (5) DAYS PRIOR TO THE START OF CONSTRUCTION, A PRE-CONSTRUCTION MEETING WILL BE HELD AT THE OFFICE OF THE DISTRICT ENGINEER AND ATTENDED BY THE CONTRACTOR, DESIGN ENGINEER, AND REPRESENTATIVE OF OTHER APPROVING AGENCIES.
- CHLORINATION AND FLUSHING: ALL WATER MAINS SHALL BE INSTALLED AND CHLORINATED PER PWSD SPECIFICATIONS. CHLORINATION OF FINISHED PIPELINE COMPLETED BEFORE HYDROSTATIC TESTING.
- HYDROSTATIC TESTING: ALL WATER MAINS SHALL BE TESTED PER THE REQUIREMENTS OF THE PWSD SPECIFICATIONS UP TO MINIMUM OF 150 PSI IN THE PRESENCE OF A PWSD INSPECTOR/ENGINEER.

## PWSD SANITARY SEWER SYSTEM NOTES

- ALL MATERIALS AND WORKMANSHIP SHALL BE IN CONFORMANCE WITH THE PWSD ENGINEERING STANDARDS AND SPECIFICATIONS, LATEST VERSION.
- ALL SEWER MAINS SHALL BE PVC, ASTM D-3034, SDR 35 OR APPROVED EQUAL. ALL SEWER MAIN SIZE IS 8" IN DIAMETER UNLESS OTHERWISE NOTED.
- SEWER LINES SHALL BE INSTALLED 5.0 FEET SOUTH OR WEST OF STREET CENTERLINE, UNLESS OTHERWISE SHOWN ON PLANS. SEWER LINES SHALL BE 10.00 FEET FROM WATER LINES EXCEPT WHEN CROSSING EACH OTHER. SEWER LINES WHICH CROSS LESS THAN 1.50 FEET VERTICALLY FROM THE WATER MAIN SHALL BE ENCASED IN CONCRETE AS PER PWSD SPECIFICATIONS. USE RUBBER GASKETS FOR PVC ENCASEMENT.
- SEWER RIM ELEVATIONS SHOWN ARE APPROPRIATE ONLY AND ARE NOT TO BE TAKEN AS FINAL ELEVATIONS. RING AND COVER SHALL BE SET IN CENTERED CONCRETE RINGS WITH RAM-NECK FOR ADJUSTMENT TO MATCH FINAL PAVEMENT ELEVATIONS.
- THE CONTRACTOR AND SURVEY CREW SHALL VERIFY ELEVATIONS OF EXISTING SEWER LINES AND MANHOLES TO BE TIED TO PRIOR TO CONSTRUCTION OR STAKING OF SANITARY SEWER.
- NO UNDERDRAIN SYSTEM WILL BE ALLOWED TO BE PLACED IN MAINLINE OR SEWER SERVICE TRENCHES. SEWER SERVICE TEES FOR EACH UNIT SHALL BE STAKED BY A SURVEY CREW AND FURNISHED AND INSTALLED BY THE CONTRACTOR. THE CONTRACTOR SHALL FURNISH TO THE ENGINEER "AS CONSTRUCTED" LOCATION OF TEES. SEWER WYES SHALL BE USED RATHER THAN TEES.
- ALL MANHOLES SHALL BE 48-INCHES IN DIAMETER WITH 24-INCH RING AND COVER, ECCENTRIC CONE UNLESS OTHERWISE SPECIFIED. ALL MANHOLES SHALL HAVE SHAPED INVERTS.
- PIPE BEDDING SHALL BE CLASS "B" AND SHALL CONFORM TO ASTM C-33 OR D-448 GRADATION NO. 6 OR NO. 67.
- AT LEAST FIVE (5) DAYS PRIOR TO THE START OF CONSTRUCTION, A PRE-CONSTRUCTION MEETING WILL BE HELD AT THE OFFICE OF THE DISTRICT ENGINEER AND ATTENDED BY THE CONTRACTOR AND REPRESENTATIVES OF THE OTHER APPROVING AGENCIES. IT WILL BE THE RESPONSIBILITY OF THE CONTRACTOR TO CONTACT THE DISTRICT ENGINEER TO SCHEDULE THIS MEETING.
- THE CONTRACTOR SHALL HAVE IN HIS POSSESSION AT ALL TIMES ONE (1) SIGNED COPY OF THE PLANS WHICH HAVE BEEN APPROVED BY THE PWSD AND THE DISTRICT ENGINEER AND ONE (1) COPY OF THE LATEST PWSD SPECIFICATION MANUAL.
- ALL SEWER LINES SHALL BE TESTED IN ACCORDANCE WITH THE PWSD STANDARDS AND SPECIFICATIONS PRIOR TO ACCEPTANCE OR ANY CONNECTION TO AN EXISTING SEWER LINE.
- PRIOR TO STARTING WORK WHERE SEWER MAIN IS TO BE CONNECTED TO EXISTING PWSD SEWER SYSTEMS. THE NEAREST MANHOLE TO THE POINT OF TIE-IN SHALL BE PLUGGED WITH A PLUMBER'S PLUG ON THE INLET SIDE BY THE CONTRACTOR. THIS PLUG SHALL REMAIN IN PLACE UNTIL FINAL PROBATIONARY ACCEPTANCE BY PWSD. THE CONTRACTOR SHALL BE RESPONSIBLE FOR PUMPING AND CLEANING THESE MANHOLES AND REMOVING THE PLUG WHEN INSTRUCTED BY THE DISTRICT.
- PRIOR TO PROBATIONARY ACCEPTANCE WALK-THROUGH, THE CONTRACTOR SHALL JET CLEAN THE ENTIRE SANITARY SEWER SYSTEM AND PUMP OUT AT THE PLUGGED MANHOLE.

PROJECT TITLE

**THE LEARNING EXPERIENCE**

LOT 1, BLOCK 1  
HORSESHOE RIDGE  
PARKER, CO 80134

PREPARED FOR

**BRYTAR COMPANIES**

8117 PRESTON RD. #300  
DALLAS, TX 75225

SUBMITTAL

PWSD

DRAWN BY: BSA

CHECKED BY: MRB

PROJECT NO.: 18-075-001

REVISIONS

2ND SUBMITTAL 10/31/2019

3RD SUBMITTAL 02/18/2020

DATE

5/28/2019

SHEET TITLE

**WATER & SANITARY GENERAL NOTES**

SHEET INFORMATION

CN-1.0

2 of 6

CASE NUMBER: Z\_\_\_\_\_



# HORSESHOE RIDGE SUBDIVISION 1ST AMENDMENT




LOT 1, BLOCK 1, HORSESHOE RIDGE SUBDIVISION 1ST AMENDMENT

A PARCEL OF LAND LOCATED IN THE SE 1/4 OF SECTION 28, TOWNSHIP 6 SOUTH, RANGE 66 WEST OF THE 6TH PRINCIPAL MERIDIAN


PARKER WATER AND SANITATION DISTRICT

## LEGEND

|  |                |
|--|----------------|
|  | PROPERTY LINE  |
|  | WATER LINE     |
|  | SEWER LINE     |
|  | SEWER CLEANOUT |

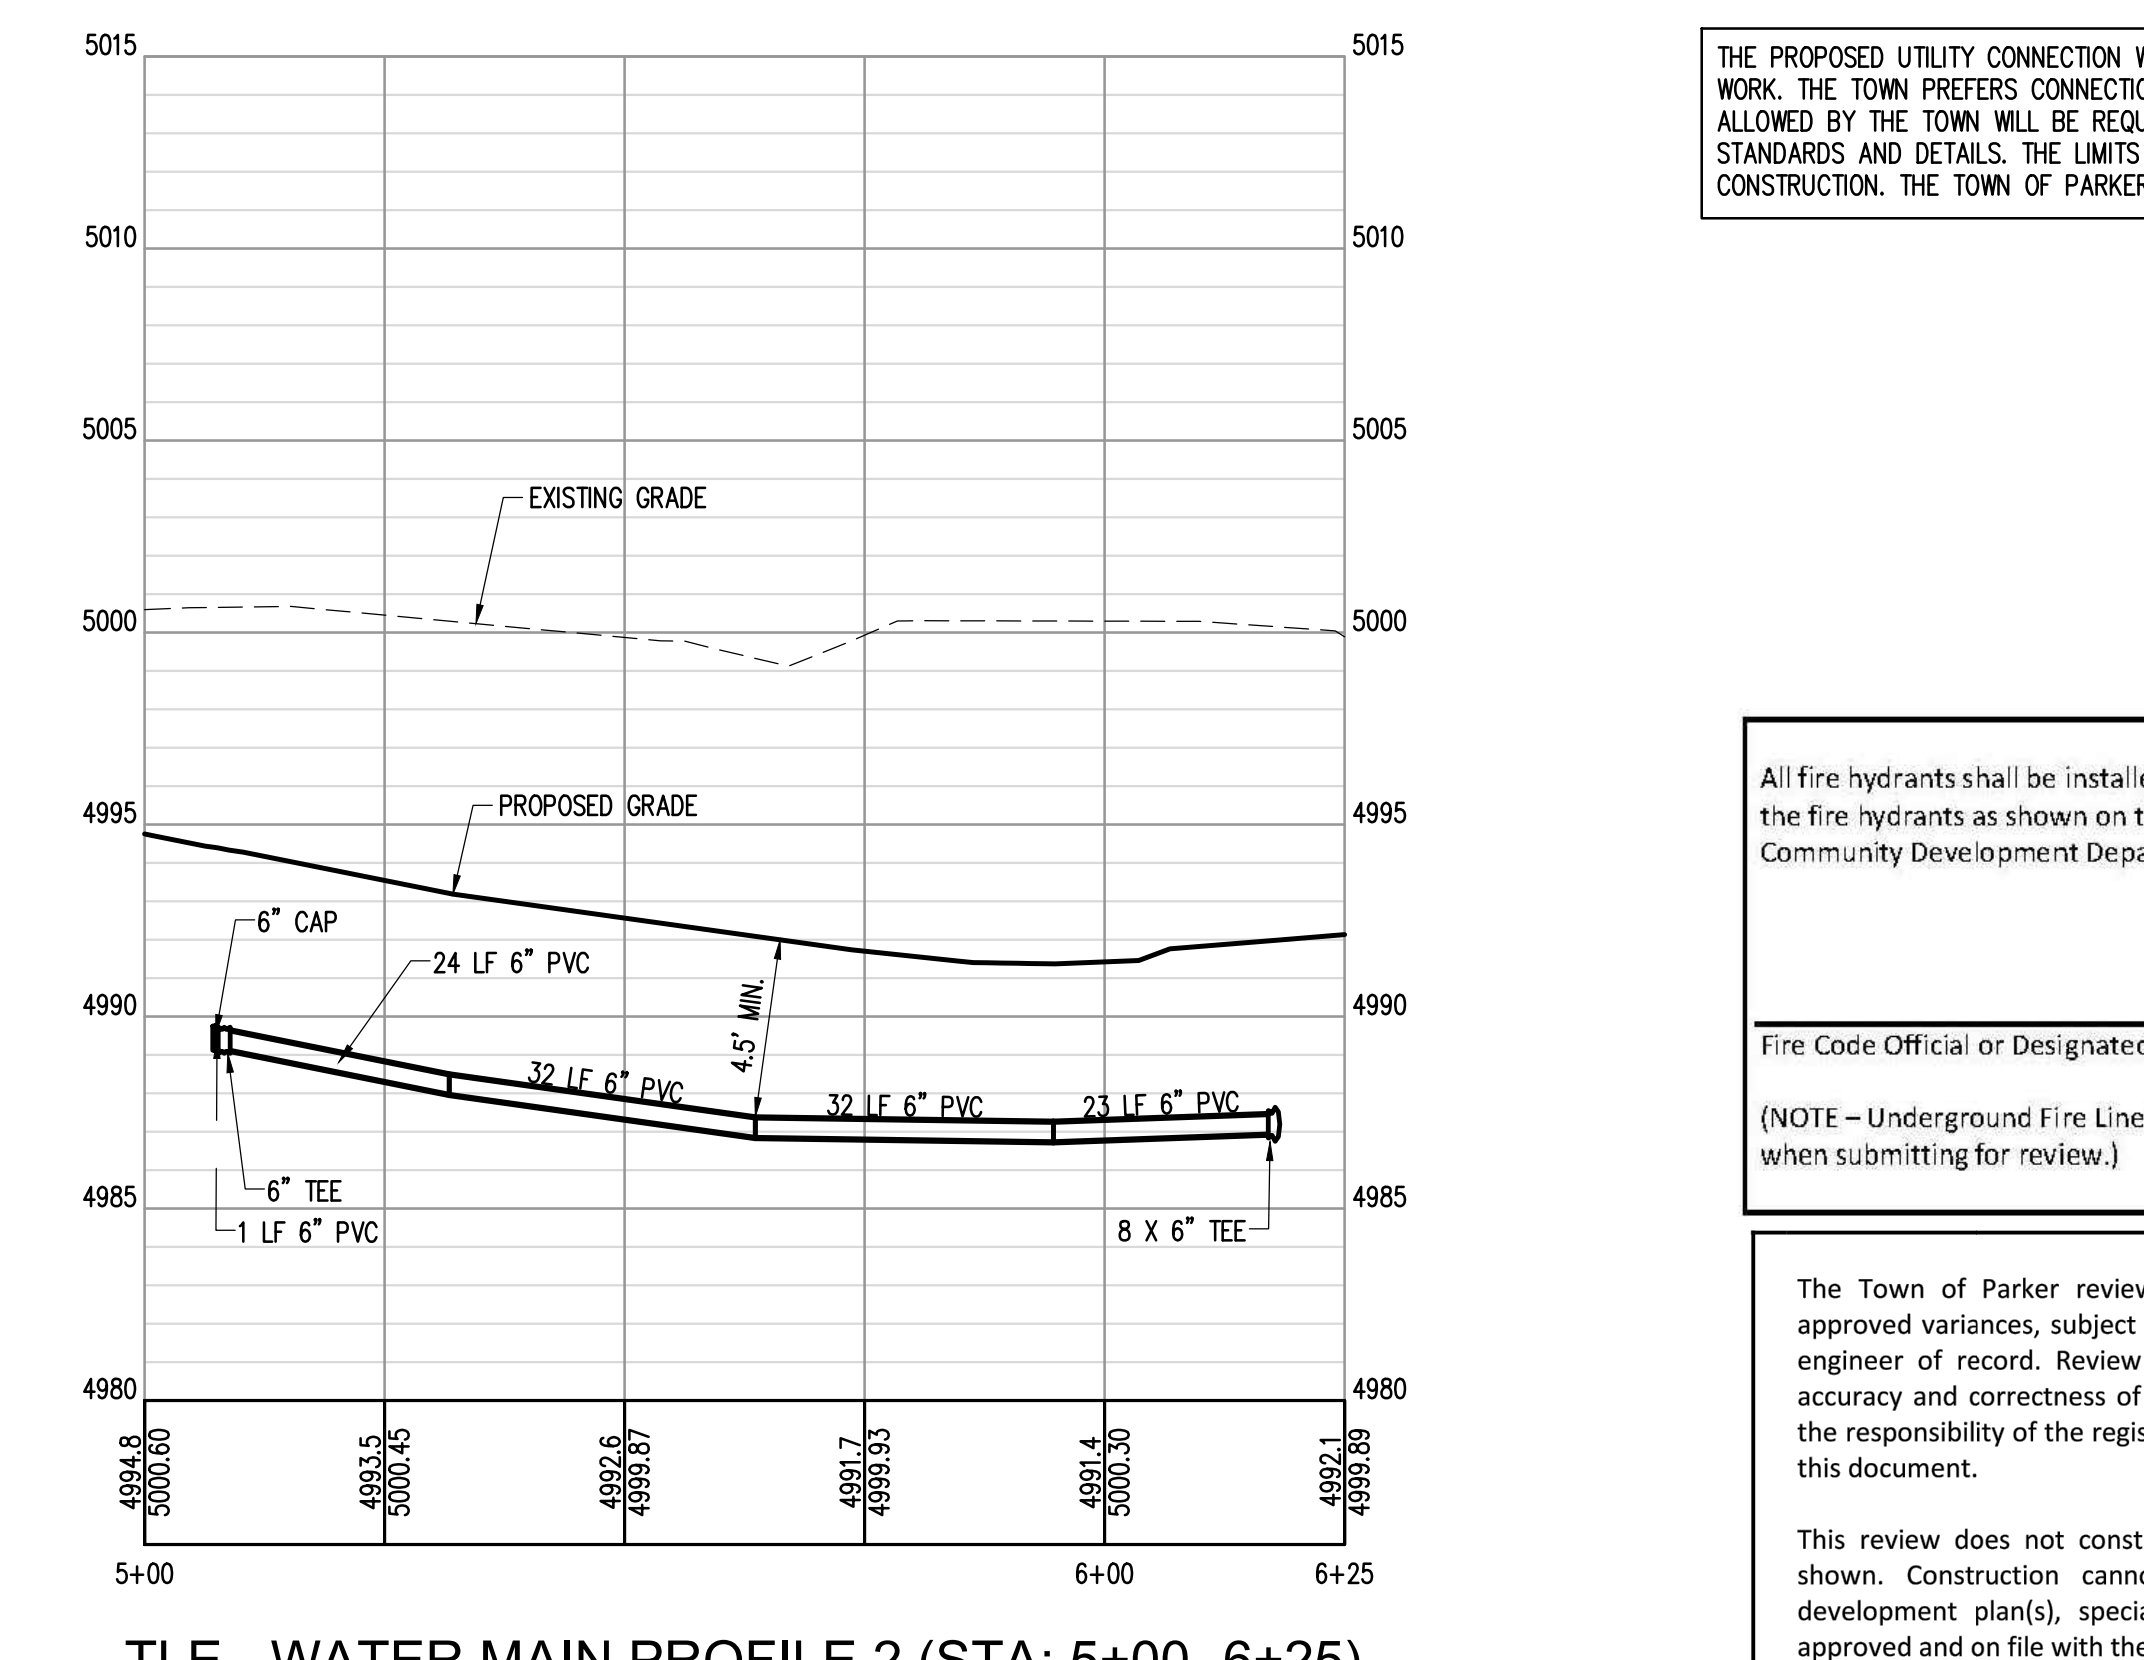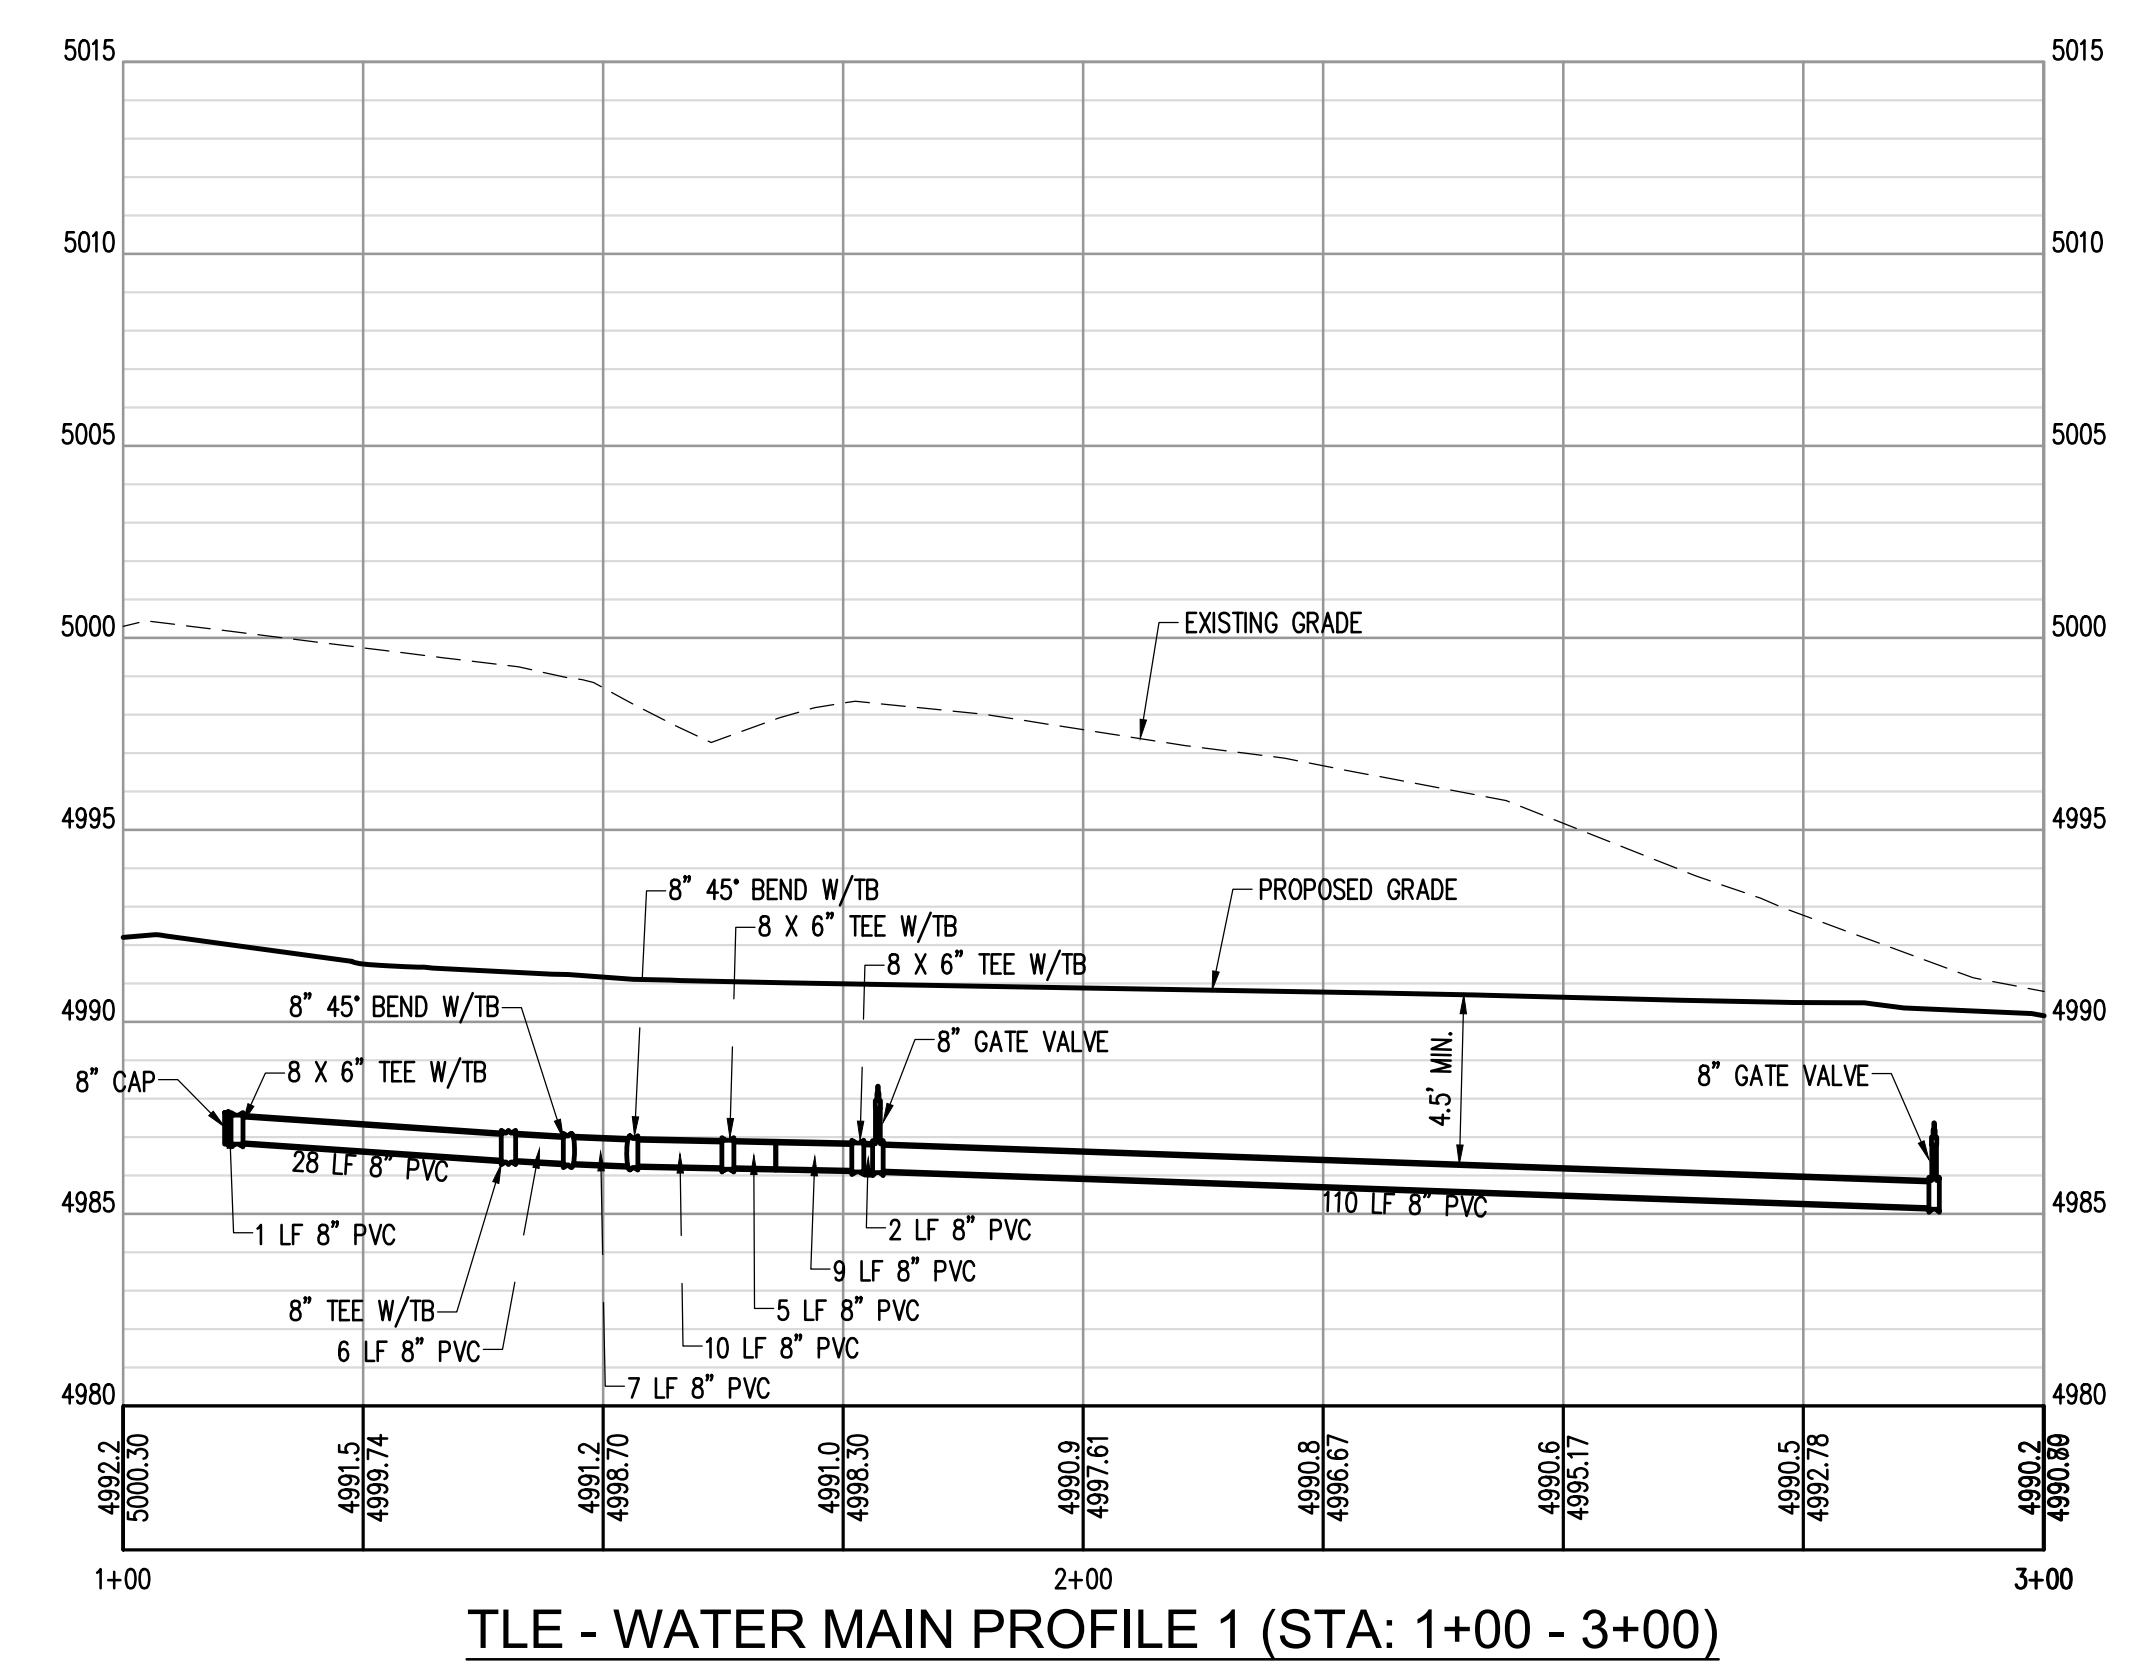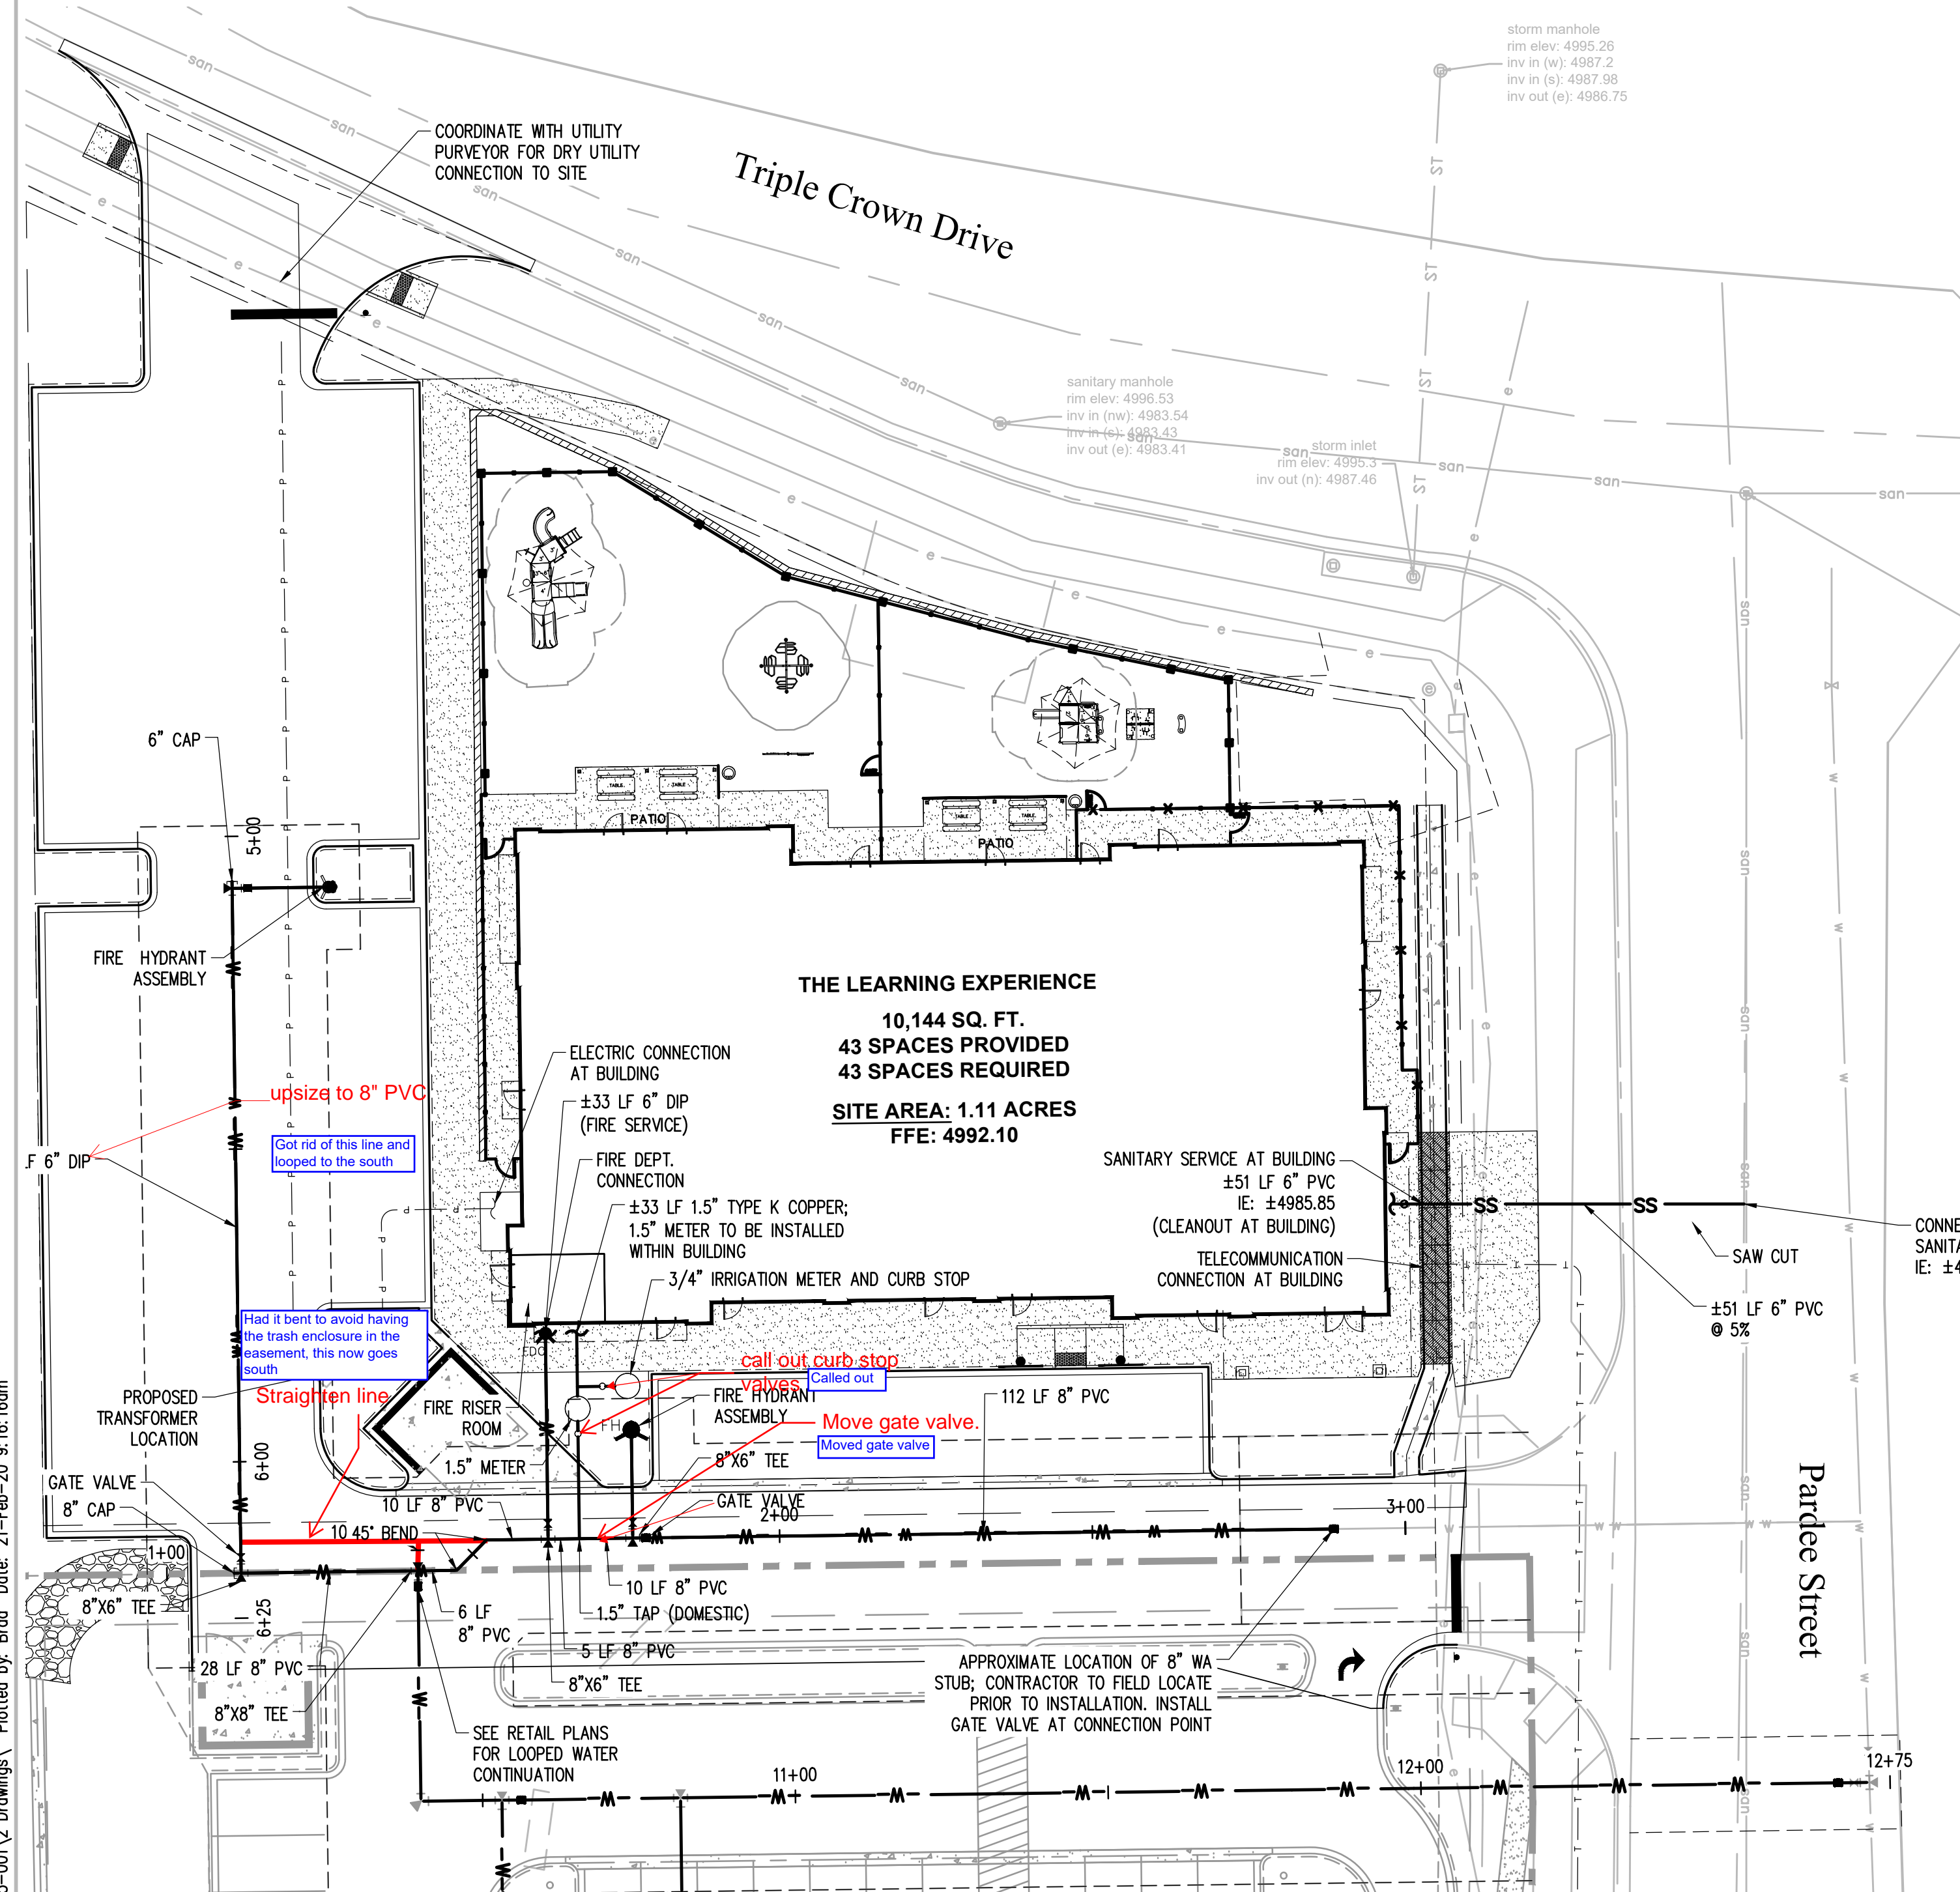

THE PROPOSED UTILITY CONNECTION WILL REQUIRE A TOWN RIGHT-OF-WAY PERMIT PRIOR TO COMMENCING WORK. THE TOWN PREFERENCES CONNECTIONS TO BE BORED TO THE EXTENT POSSIBLE, AND ANY STREET CUT ALLOWED BY THE TOWN WILL BE REQUIRED TO BE PATCHED ACCORDING TO THE TOWN'S CONSTRUCTION STANDARDS AND DETAILS. THE LIMITS OF PATCHING WILL BE DETERMINED BY THE TOWN AT THE TIME OF CONSTRUCTION. THE TOWN OF PARKER DOES NOT ALLOW ROADWAY CLOSURES FOR UTILITY WORK.

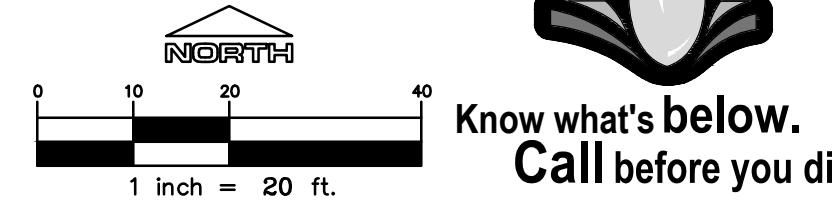

All fire hydrants shall be installed according to water utility standards. The number and locations of the fire hydrants as shown on the Overall Utility Plan are correct as specified by the Town of Parker, Community Development Department.

Fire Code Official or Designated Representative \_\_\_\_\_ Date \_\_\_\_\_

(NOTE - Underground Fire Line (UFL) submittal documents must meet the requirements of NFPA 24 when submitting for review.)

The Town of Parker review constitutes general compliance with the Town's Standards and approved variances, subject to these plans being stamped, signed, and dated by the professional engineer of record. Review by the Town does not constitute approval of the plan design or accuracy and correctness of engineering calculations. Errors in the design or calculations remain the responsibility of the registered professional engineer whose stamp and signature are affixed to this document.

This review does not constitute approval of any private on-site improvements which may be shown. Construction cannot commence until all required drainage/traffic report(s), final development plan(s), special review(s), grading permit, and/or other permits are complete, approved and on file with the Town of Parker.

Town of Parker, Director of Engineering \_\_\_\_\_ Date \_\_\_\_\_

SEAL

PROJECT TITLE  
**THE LEARNING EXPERIENCE**

LOT 1, BLOCK 1  
HORSESHOE RIDGE  
PARKER, CO 80134

PREPARED FOR  
**BRYTAR COMPANIES**

8117 PRESTON RD. #300  
DALLAS, TX 75225

SUBMITTAL  
PWSD

DRAWN BY: BSA  
CHECKED BY: MRB  
PROJECT NO.: 18-075-001

REVISIONS  
2ND SUBMITTAL 10/31/2019  
3RD SUBMITTAL 02/18/2020

DATE  
**5/28/2019**

SHEET TITLE  
**WATER PROFILE SHEETS**

SHEET INFORMATION  
**C-3.1**

4 of 6

File: TLE - PWSD - ROPAI310.dwg Path: P:\Colorado\Parker\Brytar\Parker TLE - 18-075-001\2 Drawings\Plotted by: Brad Date: 21-Feb-20 9:16:16am

# HORSESHOE RIDGE SUBDIVISION 1ST AMENDMENT

## LOT 1, BLOCK 1, HORSESHOE RIDGE SUBDIVISION 1ST AMENDMENT

### A PARCEL OF LAND LOCATED IN THE SE 1/4 OF SECTION 28, TOWNSHIP 6 SOUTH, RANGE 66 WEST OF THE 6TH PRINCIPAL MERIDIAN

## PARKER WATER AND SANITATION DISTRICT

SEAL

PROJECT TITLE  
**THE LEARNING EXPERIENCE**

LOT 1, BLOCK 1  
 HORSESHOE RIDGE  
 PARKER, CO 80134

PREPARED FOR  
**BRYTAR COMPANIES**

8117 PRESTON RD. #300  
 DALLAS, TX 75225

**INSPECTION POLICY:**

- ALL SERVICE INSPECTIONS MUST BE SCHEDULED AT LEAST 24 HOURS IN ADVANCE OF THE REQUESTED INSPECTION.
- SERVICE INSPECTIONS WILL OCCUR BETWEEN 1:00 P.M. AND 3:00 P.M. SPECIFIC INSPECTION TIMES ARE NOT AVAILABLE.
- IF THE CONTRACTOR IS NOT READY FOR INSPECTION WHEN THE INSPECTOR ARRIVES AT THE SITE OR SERVICE FAILS, A RE-INSPECTION WILL HAVE TO BE SCHEDULED IN ACCORDANCE WITH NOTES 1 AND 2 ABOVE AND A RE-INSPECTION FEE CHARGED.
- SHOULD THE SERVICE LINES BE DAMAGED BY LATER CONSTRUCTION, AN INSPECTION OF THE REPAIR WILL BE REQUIRED IN ACCORDANCE WITH NOTES 1 AND 2 ABOVE.
- THE CONTRACTOR SHALL LEAVE ALL PIPE AND FITTINGS EXPOSED FOR THE INSPECTOR TO OBSERVE. INSPECTORS WILL NOT ENTER ANY EXCAVATIONS TO CHECK MATERIALS. THE TOP LAYER OF BEDDING CAN BE ADDED AFTER THE INSPECTION HAS BEEN COMPLETED.
- ALL EXCAVATIONS SHALL BE IN ACCORDANCE WITH OSHA STANDARDS.
- LOTS WITHOUT BUILDING ADDRESSES BEFORE DISTRICT INSPECTION OR METER SET WILL FAIL AUTOMATICALLY.
- CONTRACTOR MUST BE PRESENT AT TIME OF INSPECTION. UNLESS COORDINATED WITH DISTRICT INSPECTOR.

**INSTALLATION NOTES:**

**WATER**

- ACCEPTABLE PIPE MATERIALS SHALL BE K-COPPER TUBING. (3/4" MIN.)
- APPROVED BEDDING TO BE SQUEEGEE.
- ONLY ONE COUPLING WILL BE ALLOWED BETWEEN THE STUB-IN AND BUILDING. COMPRESSION COUPLINGS WILL NOT BE ALLOWED ON NEW CONSTRUCTION. SILVER SOLDERED JOINTS MUST BE USED ON SERVICES LARGER THAN 3/4". SILVER SOLDERED JOINTS MUST BE INSPECTED BY PWS BEFORE BURIAL. FLARED COUPLINGS WILL BE ALLOWED ON ALL SERVICES 3/4" AND SMALLER.
- A WATER SERVICE WHICH CROSSES A SEWER SERVICE CAN DO SO ONLY AT A 45-90° ANGLE. WATER SERVICES SHALL BE LOCATED A MINIMUM OF 18" ABOVE SEWER SERVICE.
- WATER SERVICE FOUNDATION PENETRATIONS SHALL BE WATERPROOFED USING MASTIC OR OTHER APPROVED METHOD. CRAWL SPACE REQUIRES CONTINUOUS COPPER WITH A 1" BURY.
- CURB STOP MUST BE PLUMB AND CENTERED OVER THE NUT. IT SHOULD BE STRAPPED TO THE METER PIT (RESIDENTIAL INSTALLATIONS) OR CENTERED OVER THE EASEMENT LINE (COMMERCIAL INSTALLATIONS). THE ASSEMBLY MUST BE AT OR SLIGHTLY ABOVE FINISHED GRADE.
- MOVED CURB BOXES MUST BE INSPECTED BY PWS PRIOR TO BURIAL.
- WATERLINE MUST BE ATTACHED TO A SUPPORT BOARD THAT IS MOUNTED TO THE WALL.
- NO VOIDS ALLOWED UNDER WATERLINES FROM STOP BOX TO FOUNDATION.
- CURBSTOP BOXES AND METER PITS CANNOT BE IN DRIVEWAYS.
- ONLY 3/4" (JUMPER) PIPES (RESIDENCES) ARE ALLOWED. (JUMPER) PIPES WILL BE REMOVED PRIOR TO METER SET DATE.
- ALL SERVICES WILL BE PERMANENTLY MARKED ON CURB FACE AS FOLLOWS:  
 "X" FOR SANITARY SEWER SERVICE  
 "W" FOR WATER SERVICES
- NO SPLICES OR FLARED COUPLINGS ALLOWED ON SERVICES LARGER THAN 3/4". SILVER SOLDERED JOINTS MUST BE INSPECTED BY PWS PRIOR TO BURIAL. FLARED COUPLINGS WILL BE ALLOWED ON ALL SERVICES 3/4" AND SMALLER.

**PARKER WATER & SANITATION DISTRICT**  
 DISTRICT POLICIES & INSTALLATION NOTES FOR WATER SERVICES

SCALE: NONE DATE: 2/96  
 APPROVED: 1/04 1/16 10/16  
 PVR DIRECTOR OF ENGINEERING

2016 REVISION SHEET W1.1

**PREFERRED FIRE HYDRANT LOCATION**

**PARKER WATER & SANITATION DISTRICT**  
 FIRE HYDRANTS LOCATION & INSTALLATION

SCALE: NONE DATE: 2/96  
 APPROVED: 4/01 10/16 01/02 12/07 1/16  
 PVR DIRECTOR OF ENGINEERING

2016 REVISION SHEET W2.5

**PIPE LOCATION SYSTEM**

**PLAN**

**SECTION VIEW @ FIRE HYDRANT**

**PARKER WATER & SANITATION DISTRICT**  
 LOCATOR WIRE DETAILS

SCALE: NONE DATE: 2/96  
 APPROVED: 4/01 10/16 01/02 12/07 1/16  
 PVR DIRECTOR OF ENGINEERING

2016 REVISION SHEET W2.6

**PLAN OF VALVE**

**VALVE OPENING & CLOSING PROCEDURE**

**PARKER WATER & SANITATION DISTRICT**  
 VALVE OPERATION

SCALE: NONE DATE: 2/96  
 APPROVED: 1/16 10/16  
 PVR DIRECTOR OF ENGINEERING

2016 REVISION SHEET W3.4

**11-1/4", 22-1/2", 45° & 90° BENDS**

**DEAD END**

**TEE**

**TYPICAL CROSS SECTION**

**MINIMUM BEARING SURFACE AREA (IN SQUARE FEET)**

| SIZE OF PIPE | 11-1/4" | 22-1/2" | 45°   | 90°   | TEE OR DEAD END |
|--------------|---------|---------|-------|-------|-----------------|
| 4"           | 1.00    | 1.00    | 1.00  | 1.80  | 1.50            |
| 6"           | 1.00    | 1.75    | 2.25  | 4.00  | 3.00            |
| 8"           | 1.00    | 2.00    | 3.00  | 7.50  | 3.50            |
| 12"          | 2.00    | 4.25    | 8.25  | 15.25 | 11.00           |
| 16"          | 3.50    | 6.50    | 12.50 | 23.00 | 16.50           |
| 20"          | 5.00    | 10.00   | 19.50 | 35.50 | 23.00           |
| 24"          | 6.50    | 13.50   | 28.00 | 47.00 | 33.00           |

**PARKER WATER & SANITATION DISTRICT**  
 CONCRETE KICKBLOCKS BEARING SURFACES AND INSTALLATION

SCALE: NONE DATE: 2/96  
 APPROVED: 4/01 1/16 10/16  
 PVR DIRECTOR OF ENGINEERING

2016 REVISION SHEET W3.18

**STANDARD TRENCH SECTION**

**STREET CUT PATCH**

**PARKER WATER & SANITATION DISTRICT**  
 TYPICAL TRENCH SECTION PIPE PROTECTION

SCALE: NONE DATE: 2/96  
 APPROVED: 1/78 10/78  
 PVR DIRECTOR OF ENGINEERING

2016 REVISION SHEET W4.1

**PLAN**

**ELEVATION**

**METER YOKE DISTANCE**

1.5" 13.25" WITH ADJUSTABLE FLANGE FOR GASKET WITH SILVER SOLDER.  
 2" 17.25" WITH ADJUSTABLE FLANGE FOR GASKET

**PARKER WATER & SANITATION DISTRICT**  
 INSIDE SETTING FOR 1 1/2" & 2" METER

SCALE: NONE DATE: 2/96  
 APPROVED: 8/98 01/02 01/16 2/00 08/05 10/16 4/01 07/08  
 PVR DIRECTOR OF ENGINEERING

2016 REVISION SHEET W5.14

File: TLE - PWS - ROP1400.dwg Path: P:\Colorado\Parker\Brytar\PARKER TLE - 18-075-001\2 Drawings\ Plotted by: Brad Date: 21-Feb-20 9:16:26am

SUBMITTAL  
**PWS**

DRAWN BY: BSA  
 CHECKED BY: MRB  
 PROJECT NO.: 18-075-001

REVISIONS

| NO.           | DATE       | DESCRIPTION |
|---------------|------------|-------------|
| 2ND SUBMITTAL | 10/31/2019 |             |
| 3RD SUBMITTAL | 02/18/2020 |             |

DATE  
**5/28/2019**

SHEET TITLE  
**WATER AND SANITARY DETAILS**

SHEET INFORMATION  
**C-4.0**

# HORSESHOE RIDGE SUBDIVISION 1ST AMENDMENT

## LOT 1, BLOCK 1, HORSESHOE RIDGE SUBDIVISION 1ST AMENDMENT

### A PARCEL OF LAND LOCATED IN THE SE 1/4 OF SECTION 28, TOWNSHIP 6 SOUTH, RANGE 66 WEST OF THE 6TH PRINCIPAL MERIDIAN

## PARKER WATER AND SANITATION DISTRICT

SEAL

PROJECT TITLE  
**THE LEARNING EXPERIENCE**

LOT 1, BLOCK 1  
 HORSESHOE RIDGE  
 PARKER, CO 80134

PREPARED FOR  
**BRYTAR COMPANIES**

8117 PRESTON RD. #300  
 DALLAS, TX 75225

SUBMITTAL  
**PWSD**

DRAWN BY: BSA  
 CHECKED BY: MRB  
 PROJECT NO.: 18-075-001

REVISIONS  
 2ND SUBMITTAL 10/31/2019  
 3RD SUBMITTAL 02/18/2020

DATE  
**5/28/2019**

SHEET TITLE  
**WATER AND SANITARY DETAILS**


SHEET INFORMATION  
**C-4.1**

- INSPECTION POLICY:**
- ALL SERVICE INSPECTIONS MUST BE SCHEDULED WITH THE DISTRICT OFFICE AT LEAST 24 HOURS IN ADVANCE OF THE REQUESTED INSPECTION.
  - IF THE CONTRACTOR IS NOT READY FOR INSPECTION WHEN THE INSPECTOR ARRIVES AT THE SITE, A RE-INSPECTION WILL HAVE TO BE SCHEDULED IN ACCORDANCE WITH NOTE 1 ABOVE AND A RE-INSPECTION FEE CHARGED.
  - SHOULD THE SERVICE LINES BE DAMAGED BY LATER CONSTRUCTION, AN INSPECTION OF THE REPAIR WILL BE REQUIRED IN ACCORDANCE WITH NOTES 1 AND 2 ABOVE.
  - THE CONTRACTOR SHALL LEAVE ALL PIPE AND FITTINGS EXPOSED FOR THE INSPECTOR TO OBSERVE. INSPECTORS WILL NOT ENTER ANY EXCAVATIONS TO CHECK MATERIALS. THE TOP LAYER OF BEDDING CAN BE ADDED AFTER THE INSPECTION HAS BEEN COMPLETED.
  - ALL EXCAVATIONS SHALL BE IN ACCORDANCE WITH OSHA STANDARDS.
  - LOTS WITHOUT BUILDING ADDRESSES OR LOT AND BLOCK NUMBERS BEFORE DISTRICT INSPECTION OR METER SET WILL FAIL AUTOMATICALLY.
  - CONTRACTOR MUST BE PRESENT AT TIME OF INSPECTION UNLESS COORDINATED WITH DISTRICT INSPECTOR.

- INSTALLATION NOTES:**
- SEWER**
- ACCEPTABLE PIPE MATERIALS ARE TO BE SDR 35 PVC PIPE, ABS PIPE AND PVC SCH 40 PIPE. APPROVED BEDDING IS TO BE SQUEEGEE.
  - NO-HUB CLAMPS SHALL BE USED TO JOIN 2 MALE PIPE ENDS WITH A MAXIMUM DEFLECTION OF 3".
  - MINIMUM GRADE SHALL BE 2%.
  - INSTALLATION SHALL INCLUDE NO MORE THAN 3 BENDS. 90° BENDS ARE NOT ALLOWED. SOLVENT WELDED PIPE WILL NOT BE ALLOWED.
  - CLEAN-OUTS SHALL BE INSTALLED AT 100' INTERVALS AND EVERY CHANGE IN DIRECTION. CLEAN-OUTS ARE NOT REQUIRED FOR SERVICES LESS THAN 100' UNLESS THERE ARE CHANGES IN DIRECTION. PROVIDE DUAL CLEAN-OUT WITHIN 5 FEET OF FOUNDATION.
  - STRESSING OF THE PIPE BETWEEN FITTINGS WILL NOT BE ALLOWED.
  - SEWER SERVICE LINE SHALL NOT BE LOCATED UNDER CONCRETE SURFACE.
  - ALL SERVICES WILL BE PERMANENTLY MARKED ON CURB FACE AS FOLLOWS:  
 "X" FOR SANITARY SEWER SERVICE  
 "W" FOR WATER SERVICES

**PARKER WATER & SANITATION DISTRICT**  
 DISTRICT POLICIES & INSTALLATION NOTES FOR SEWER SERVICES

SCALE: NONE DATE: 2/98  
 APPROVED: PVR 01/02 10/16 1/08 1/16  
 DIRECTOR OF ENGINEERING SHEET S1.1

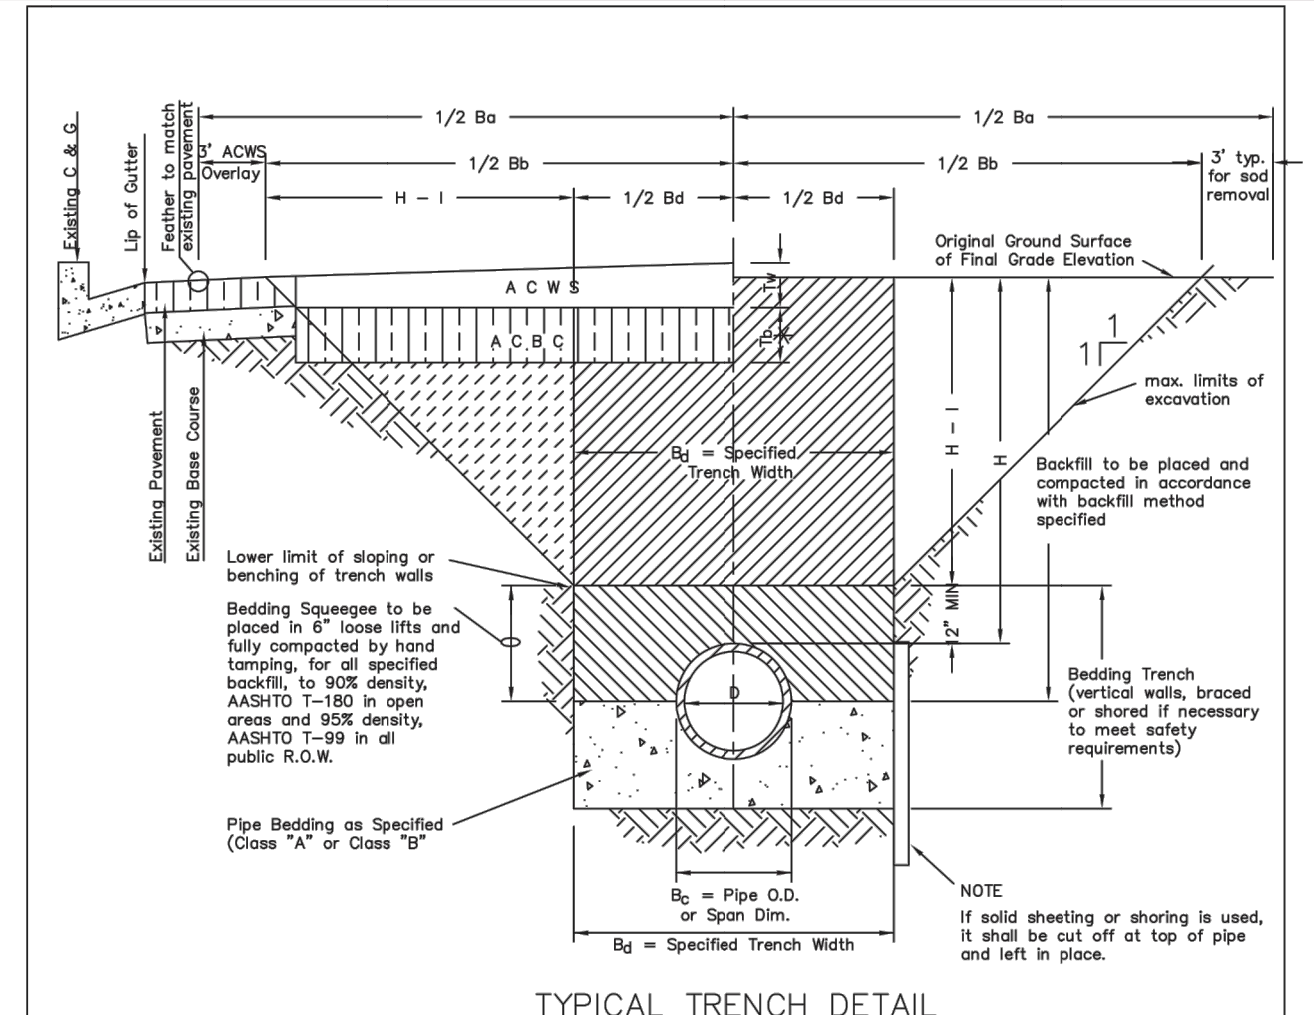

**NOTES:**


- Sloping or benching of trench side walls, where permitted shall be in accordance with applicable Federal, State and Local safety regulations.
- Trench shall be broomed and shored as necessary to afford safe working conditions or to protect adjacent utilities, structures, etc. Unless otherwise specified on the plans, no pavement will be made for removal, replacement or relocation of curb and gutter, utilities, sidewalks, structures, etc. outside the maximum limits of excavation as shown and the contractor shall be responsible for protection of same.
- If dimension "Bg" is < 5', then existing asphalt pavement shall be removed and replaced up to the gutter. Maximum asphalt pay width, Bg & Bt shall then be based upon this actual width.

**TABLE II ASPHALT AND BASE COURSE REPLACEMENT SCHEDULE**

| STREET WIDTH   | ASPHALTIC BASE COURSE (T <sub>b</sub> ) | ASPHALTIC WEARING SURFACE (T <sub>w</sub> ) | TOTAL THICKNESS (T <sub>b</sub> + T <sub>w</sub> ) |
|----------------|---|---|--|
| UP TO 36'      | 4"                                      | 2"  | 6"   |
| 36' TO 44'     | 4"                                      | 3"  | 7"   |
| 44' TO 48'     | 5"                                      | 3"  | 8"   |
| WIDER THAN 48' | 6"                                      | 3"  | 9"   |

**PARKER WATER & SANITATION DISTRICT**  
 SEWER TRENCHING AND BEDDING DETAIL

SCALE: NONE DATE: 2/98  
 APPROVED: PVR 5/98 1/16 10/16  
 DIRECTOR OF ENGINEERING SHEET S4.1

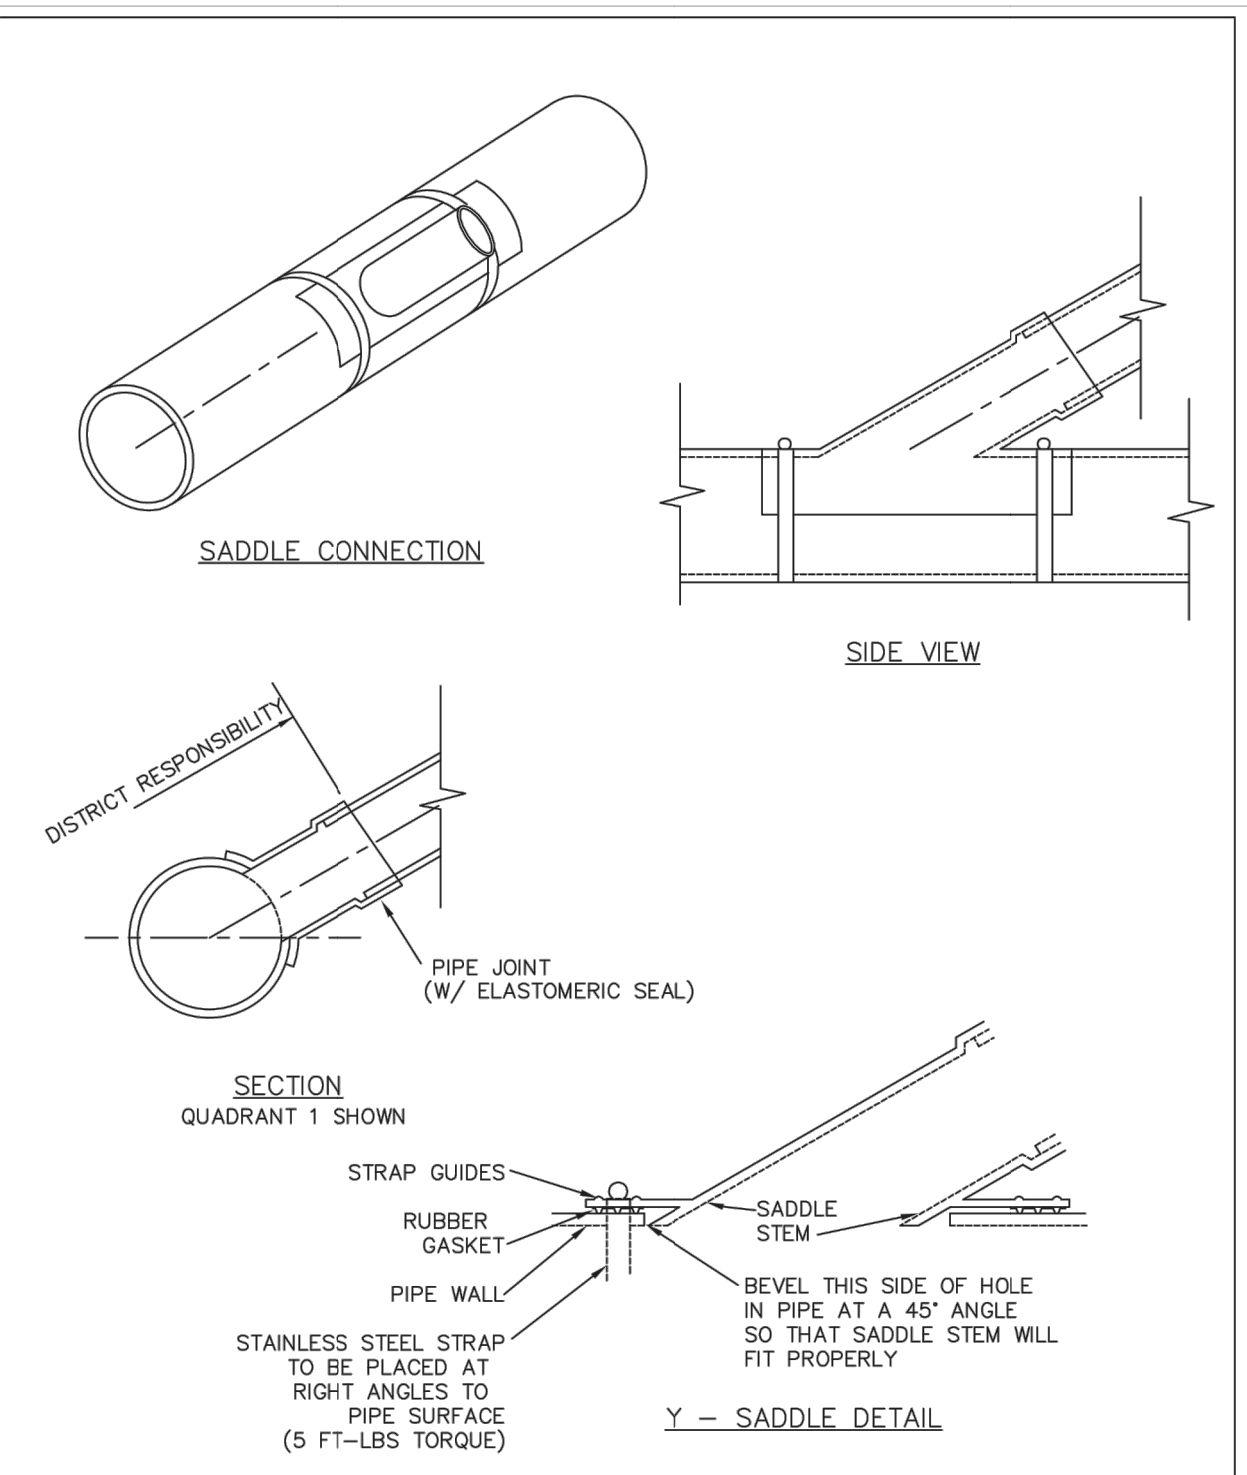


**NOTES:**

- SADDLE FITTINGS TO BE PER ASTM D3034.
- CONNECTION SHALL BE Y - SADDLE WITH TWO BONDS

**PARKER WATER & SANITATION DISTRICT**  
 P.V.C. SADDLE CONNECTION DETAIL

SCALE: NONE DATE: 2/98  
 APPROVED: PVR 1/16 10/16  
 DIRECTOR OF ENGINEERING SHEET S4.14


- INSTALLATION IN ROADWAYS, PARKING AREAS OR DRIVEWAYS IS PROHIBITED.
- IF SURFACE IS NOT TO FINAL GRADE AT TIME OF INSTALLATION OF METER, OWNER MUST RAISE OR LOWER PIT WHEN SURFACE IS GRADED.
- METER SETTING MUST BE INSPECTED BY THE DISTRICT BEFORE BACKFILLING.
- LOCATION OF METER TO BE ESTABLISHED BY A DISTRICT REPRESENTATIVE.
- NO CONCRETE FLOOR TO BE LAID IN METER PIT.
- 8" FROM BOTTOM OF DOME TO YOKES SPREAD FOR METER
- NO CONNECTIONS OR CHANGES IN PIPE DIAMETER SHALL BE MADE IN THE METER PIT OR IN THE DISTANCE OF FIVE FEET BEYOND THE METER PIT WALL ON THE OUTLET SIDE.
- LAWN SPRINKLER CONNECTION SHALL BE A MINIMUM OF FIVE FEET FROM THE METER PIT WALL ON THE OUTLET SIDE.
- A COPY OF THE PERMIT CARD MUST BE ONSITE AT TIME OF METER SET.

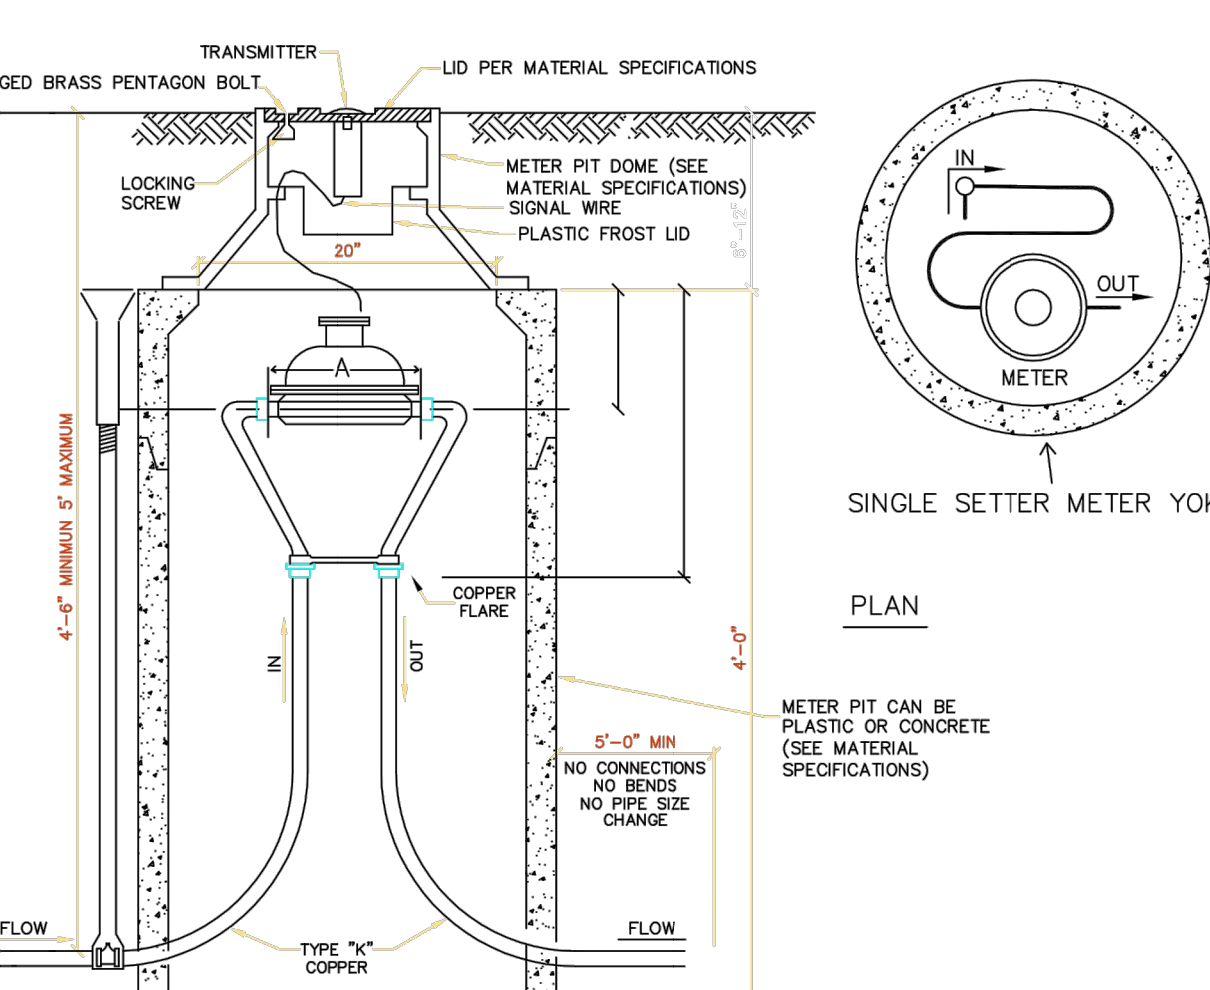

**PARKER WATER & SANITATION DISTRICT**  
 RESIDENTIAL ALL OUTSIDE SETTINGS FOR 3/4" & 1" METERS

SCALE: NONE DATE: 2/98  
 APPROVED: PVR 01/04 01/16 06/05 10/16 01/08 01/12  
 DIRECTOR OF ENGINEERING SHEET W5.11


| METER SIZE | A       |
|------------|---------|
| 3/4"       | 7 1/2"  |
| 1"         | 10 3/4" |

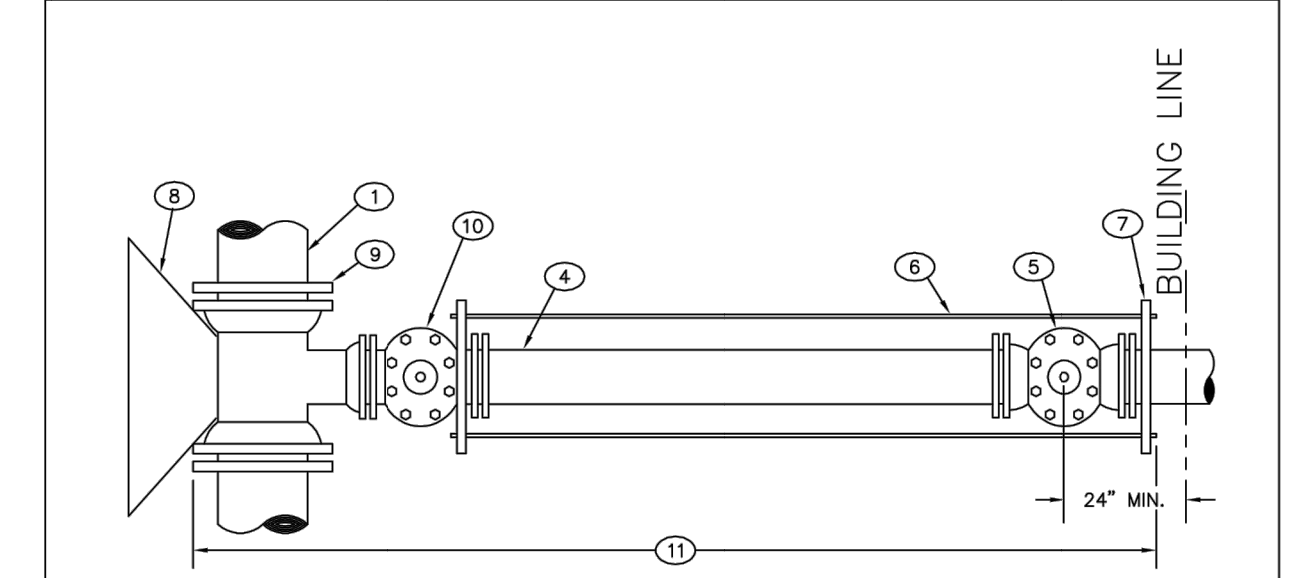

**PARKER WATER & SANITATION DISTRICT**  
 3" AND LARGER DOMESTIC AND FIRE SPRINKLER CONNECTIONS

SCALE: NONE DATE: 2/98  
 APPROVED: PVR 1/16 10/16  
 DIRECTOR OF ENGINEERING SHEET W5.18

Legend:  
 1 EXISTING MAIN  
 2 TAPPING SLEEVE  
 3 TAPPING VALVE  
 4 DOUBLE SPIGOT PIPE  
 5 PROPERTY LINE VALVE  
 6 TIE RODS  
 7 PIPE CLAMP  
 8 CONCRETE KICKBLOCK  
 9 M.J. ANCHORING TEE (SWIVEL TEE)  
 10 M.J. VALVE  
 11 POLYETHYLENE WRAPPED

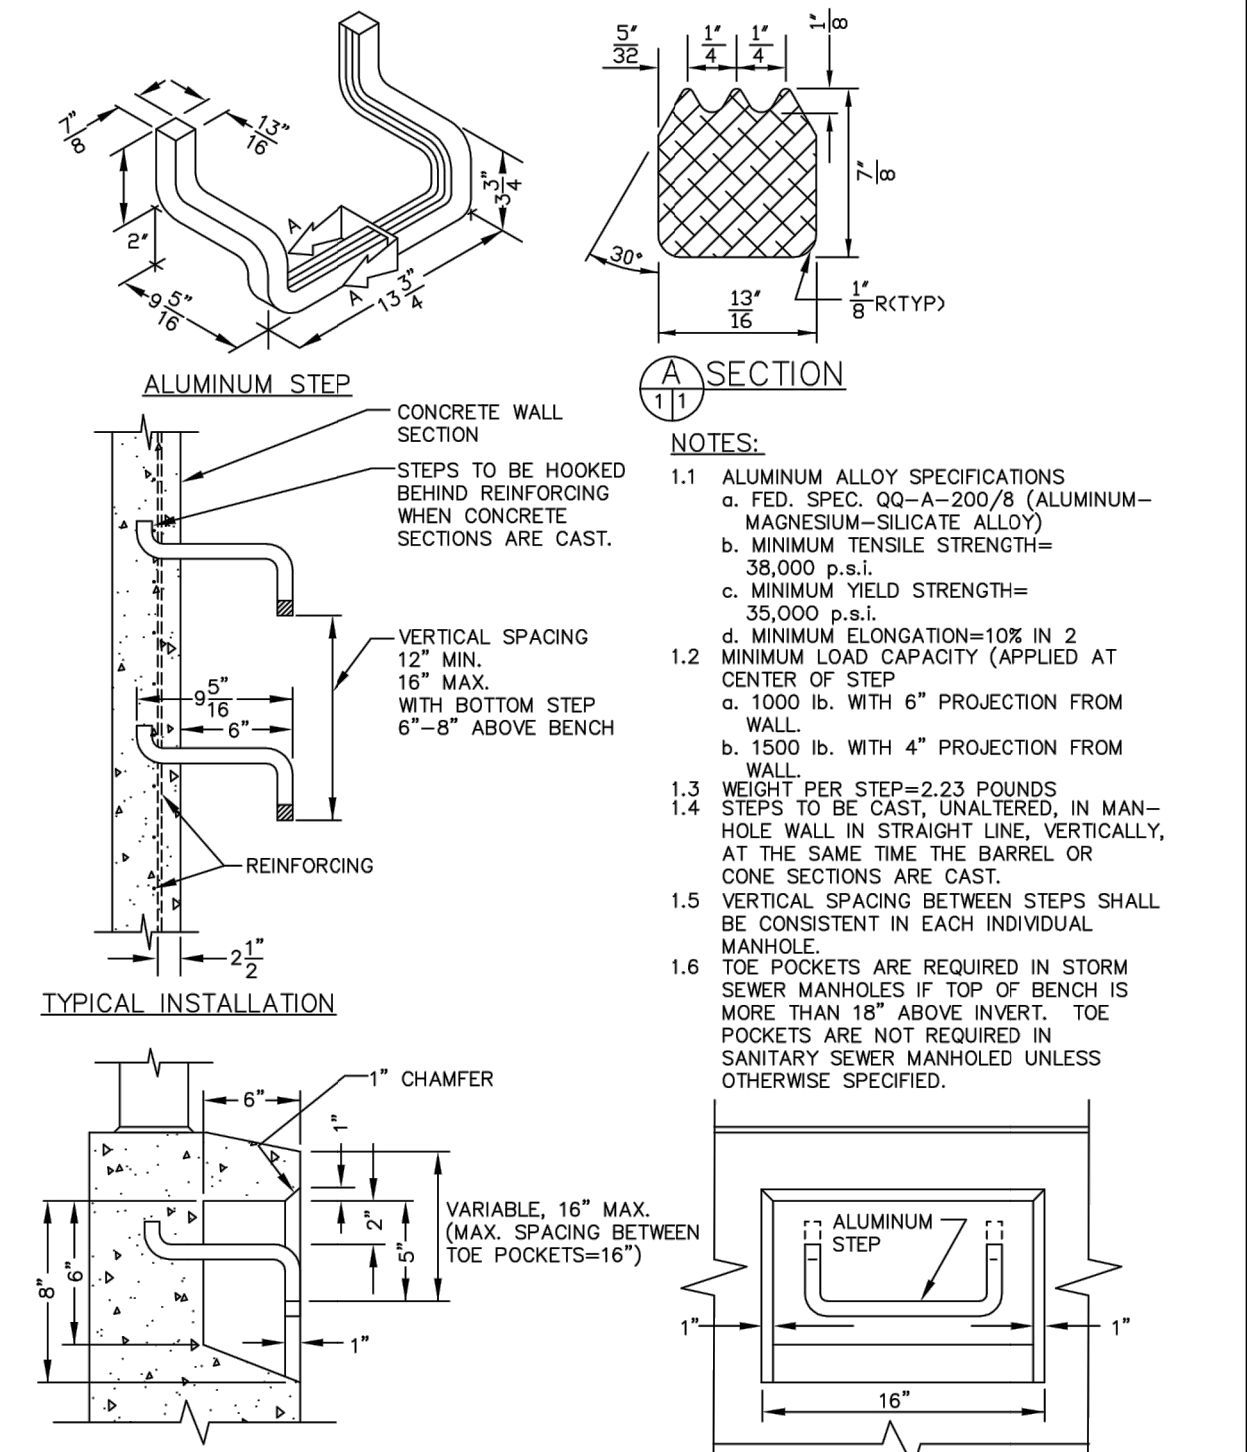


**PARKER WATER & SANITATION DISTRICT**  
 STANDARD EXTRUDED ALUMINUM MANHOLE STEP

SCALE: NONE DATE: 2/98  
 APPROVED: PVR 01/16 10/16  
 DIRECTOR OF ENGINEERING SHEET S3.10

# HORSESHOE RIDGE SUBDIVISION 1ST AMENDMENT


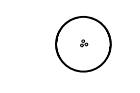

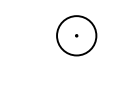


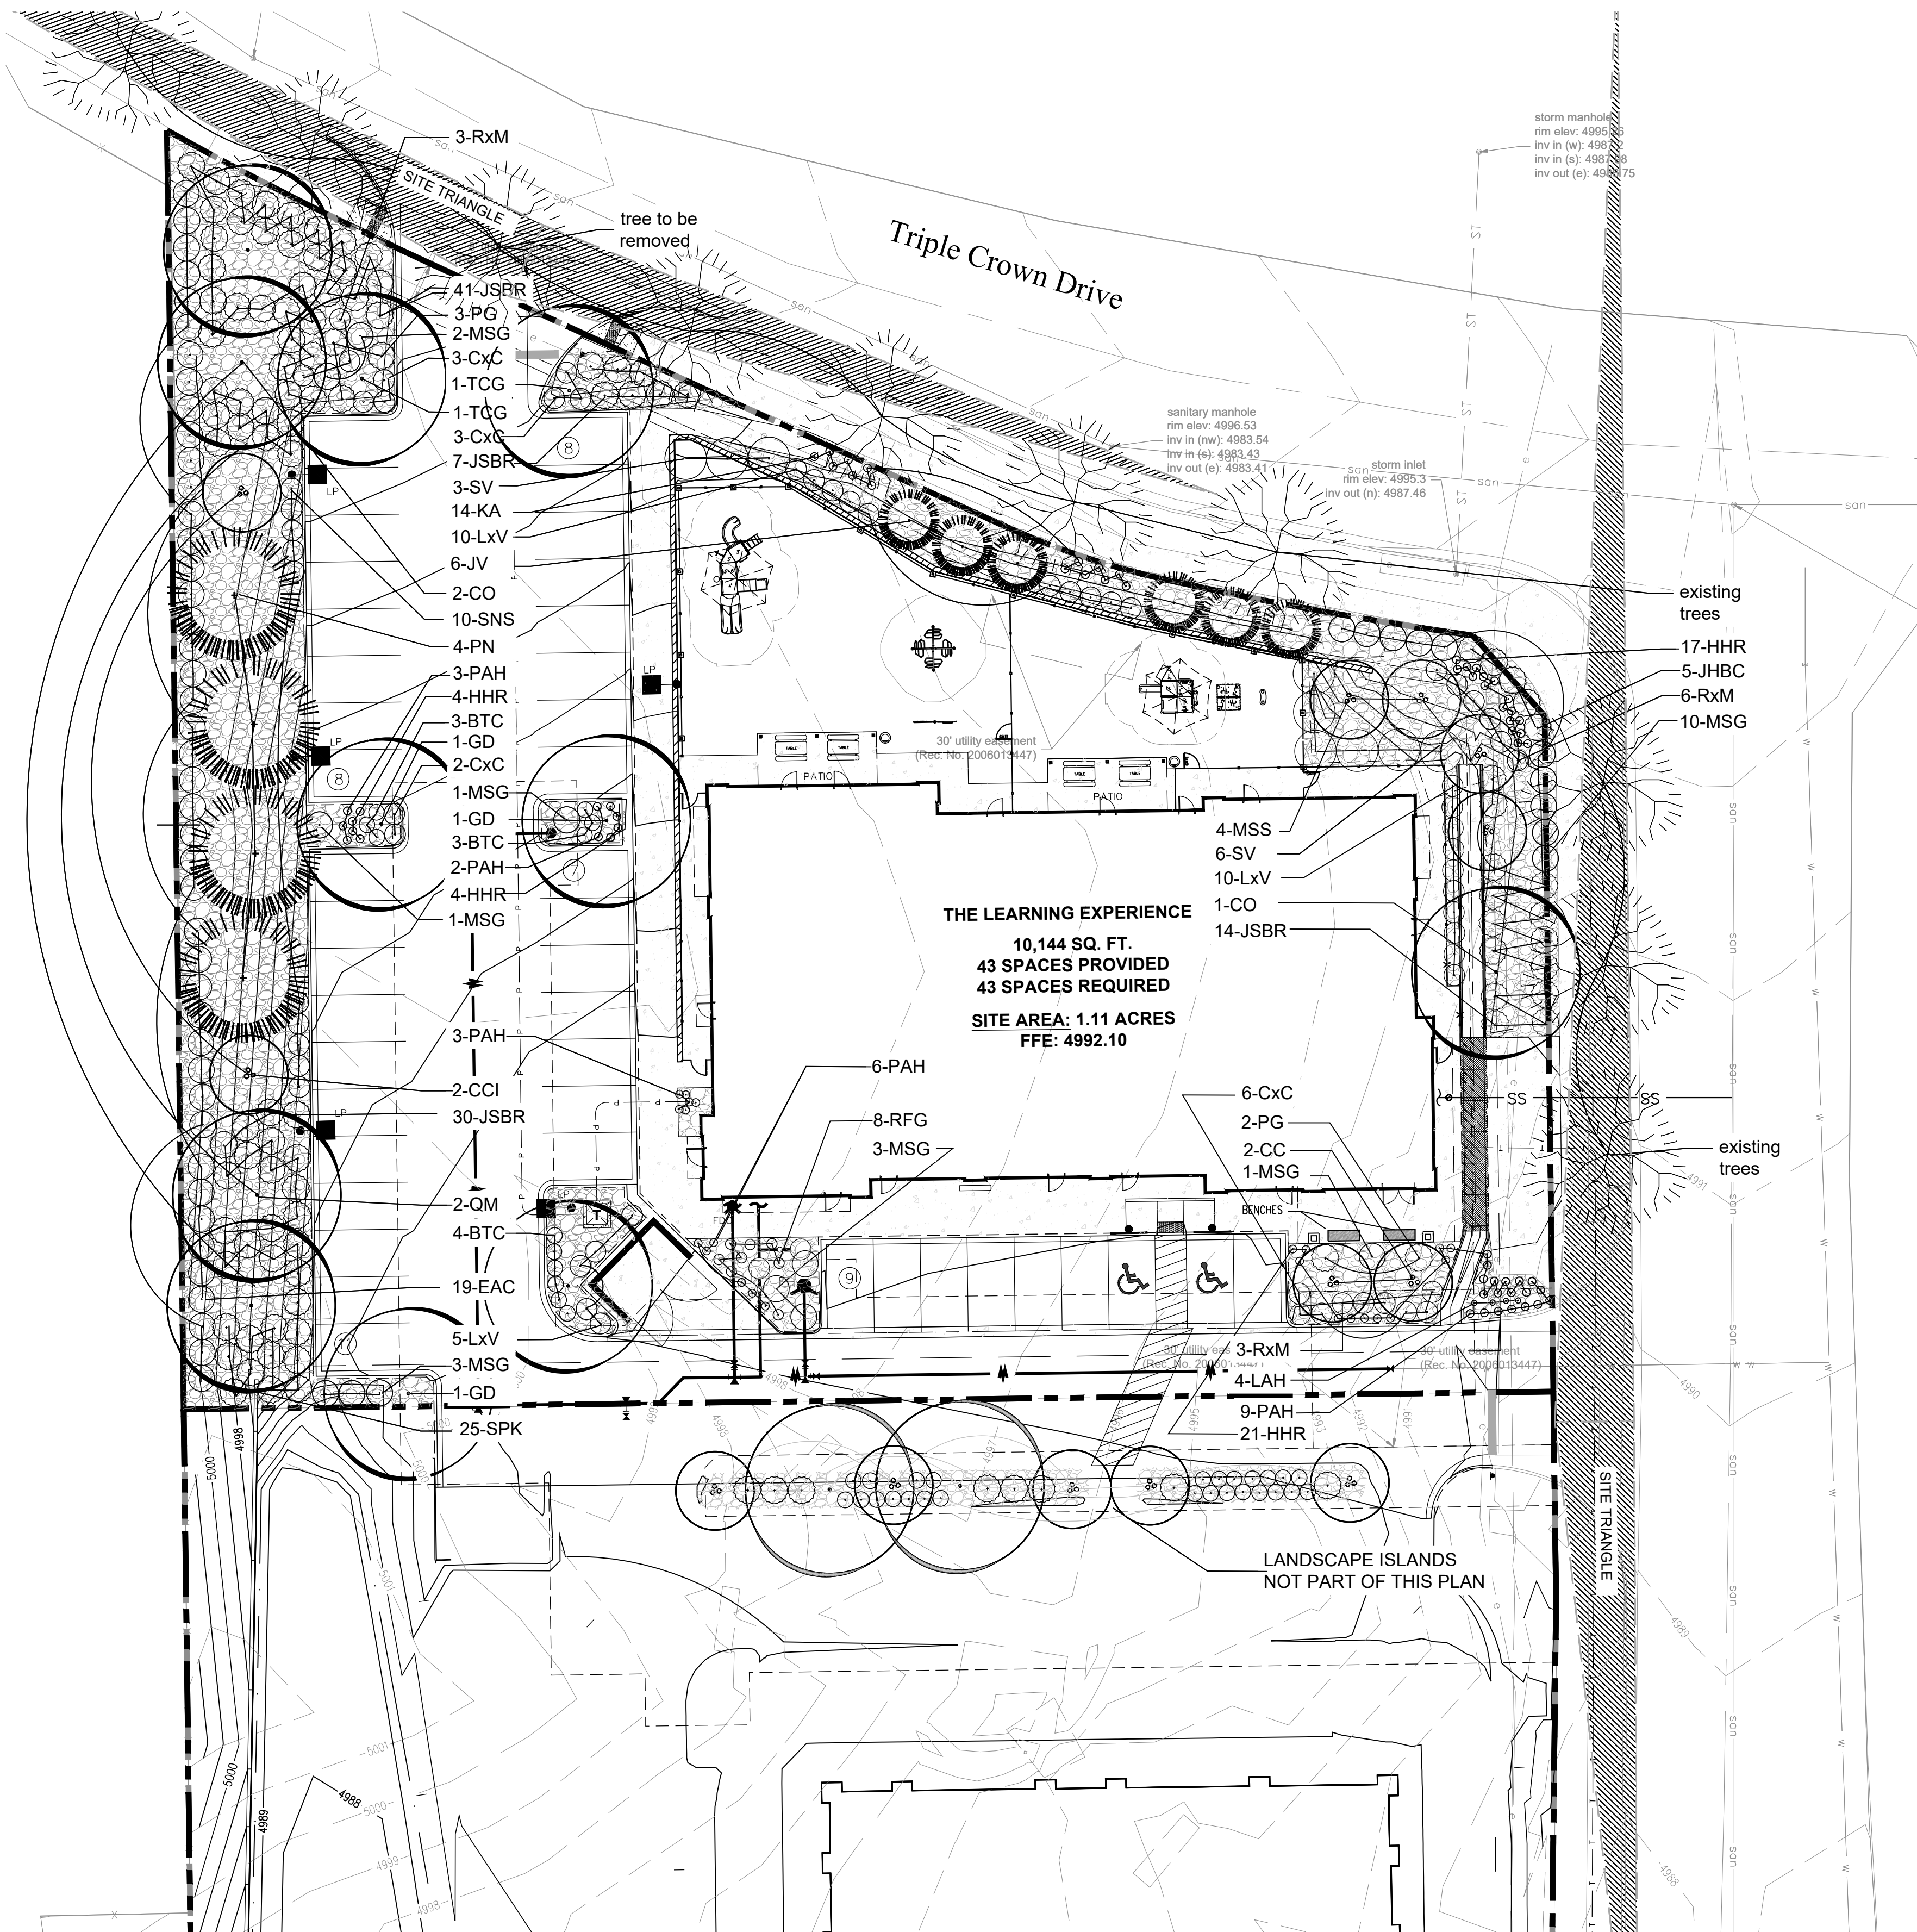


LOT 1, BLOCK 1, HORSESHOE RIDGE SUBDIVISION 1ST AMENDMENT  
 A PARCEL OF LAND LOCATED IN THE SE 1/4 OF SECTION 28, TOWNSHIP 6 SOUTH, RANGE 66 WEST OF  
 THE 6TH PRINCIPAL MERIDIAN  
**SITE PLAN REVIEW**




## PLANT LIST

| KEY                                      | BOTANICAL NAME                             | COMMON NAME                     | SIZE      | NOTES    | GROWTH HEIGHT | QTY |
|--|--|---------------------------------|-----------|----------|---------------|-----|
| <b>DECIDUOUS TREES 58%</b>               |  |                                 |           |          |               |     |
| CO                                       | Celtis occidentalis                        | Western Hackberry               | 2" cal    | B+B      | 40'-60"       | 3   |
| GD                                       | Gymnocladus dioica                         | Kentucky Coffee Tree            | 2" cal    | B+B      | 60'-75"       | 3   |
| TCC                                      | Tilia Cordata 'Greenspire'                 | Greenspire Linden               | 2" cal    | B+B      | 40'-60"       | 2   |
| AGL                                      | Aesculus glabra                            | Ohio Buckeye                    | 2" cal    | B+B      | 15'-20"       | 0   |
| QM                                       | Quercus macrocarpa                         | Bur Oak                         | 2" cal    | B+B      | 60'-75"       | 2   |
| <b>ORNAMENTAL TREES</b>                  |  |                                 |           |          |               |     |
| CCI                                      | Crataegus crus-galli inermis               | Thornless Cockspur Hawthorn     | 1.5" cal. | B+B      | 15'-20"       | 2   |
| CC                                       | Cercis canadensis                          | Eastern Redbud                  | 1.5" cal. | B+B      | 20'-30"       | 3   |
| MSS                                      | Malus 'Spring Snow'                        | Spring Snow Crabapple           | 1.5" cal. | B+B      | 15'-20"       | 4   |
| <b>EVERGREEN TREES 42%</b>               |  |                                 |           |          |               |     |
| PN                                       | Pinus Nigra                                | Austrian Pine                   | 6' ht     | B+B      | 40'-60"       | 4   |
| JV                                       | Juniperus scopulorum                       | Rocky Mountain Juniper          | 6' ht     | B+B      | 15'-20"       | 6   |
| <b>EVERGREEN SHRUBS</b>                  |  |                                 |           |          |               |     |
| JSBR                                     | Juniperus sabinia 'Broadmoor'              | Broadmoor Juniper               | 5 gal.    | 5' o.c.  | 1'-2'         | 90  |
| PG                                       | Picea pungens 'Globosa'                    | Globe Spruce                    | 5 gal.    | 5' o.c.  | 3'-5'         | 5   |
| JHBC                                     | Juniperus horizontalis 'Blue Chip'         | Blue Chip Juniper               | 5 gal.    | 3' o.c.  | 1'-2'         | 5   |
| <b>DECIDUOUS SHRUBS</b>                  |  |                                 |           |          |               |     |
| BTC                                      | Berberis thunbergii 'Crimson Pygmy'        | Crimson Pygmy Japanese Barberry | 5 gal.    | 5' o.c.  | 2'-3'         | 10  |
| EAC                                      | Euonymus alatus 'Compactus'                | Dwarf Burning Bush              | 5 gal.    | 3' o.c.  | 6'-8'         | 19  |
| SNS                                      | Spiraea nipinnica 'Snowmound'              | Snowmound Spirea                | 5 gal.    | 3' o.c.  | 3'-4'         | 10  |
| RxM                                      | Rosa x 'Meidiland White'                   | White Meidiland Rose            | 5 gal.    | 3' o.c.  | 3'-4'         | 14  |
| SV                                       | Syringa vulgaris                           | Albert Holden Lilac             | 5 gal.    | 5' o.c.  | 6'-8'         | 9   |
| SPK                                      | Syringa patula 'Miss Kim'                  | Miss Kim Lilac                  | 5 gal.    | 5' o.c.  | 6'-8'         | 25  |
| CxC                                      | Arctostaphylos x coloradoensis             | Panchito Manzanita              | 5 gal.    | 4' o.c.  | 2'-3'         | 14  |
| LxV                                      | Ligustrum x vicaryi                        | Golden Vicary Privet            | 5 gal.    | 4' o.c.  | 6'-8'         | 25  |
| <b>PERENNIALS AND ORNAMENTAL GRASSES</b> |  |                                 |           |          |               |     |
| MSG                                      | Miscanthus sinensis 'Gracillimus'          | Gracillimus Grass               | 1 gal.    | 24" o.c. |               | 21  |
| PAH                                      | Pennisetum alopecuroides 'Hamel'           | Dwarf Fountain Grass            | 1 gal.    | 18" o.c. |               | 25  |
| HHR                                      | Hereroacallis 'Stella d' Oro'              | Dwarf Daylily                   | 1 gal.    | 24" o.c. |               | 46  |
| KA                                       | Calamagrostis x acutiflora 'Karl Forester' | Karl Forester Grass             | 1 gal.    | 24" o.c. |               | 14  |
| RFG                                      | Rudbeckia fulgida 'Goldstrum'              | Black-Eyed Susan                | 1 gal.    | 18" o.c. |               | 7   |
| LAH                                      | Lavandula angustifolia 'Hidcote'           | Deep Blue Lavender              | 1 gal.    | 24" o.c. |               | 18  |
| <b>TOTAL</b>                             |  |                                 |           |          |               |     |
|  |  |                                 |           |          |               | 128 |

## PLANT LEGEND

-  DECIDUOUS CANOPY TREES
-  ORNAMENTAL TREES
-  EVERGREEN TREES
-  EVERGREEN SHRUBS
-  DECIDUOUS SHRUBS
-  PERENNIALS
-  3/4" - 2" RIVER ROCK MULCH
-  EXISTING BLUEGRASS TURF
-  EXISTING TREES

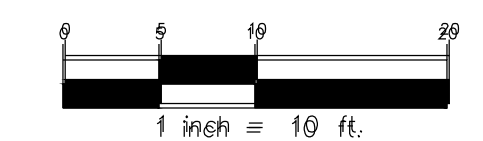


PROJECT TITLE  
**THE LEARNING EXPERIENCE**

LOT 1, BLOCK 1  
 HORSESHOE RIDGE  
 PARKER, CO 80134

PREPARED FOR  
**BRYTAR COMPANIES**

8117 PRESTON RD. #300  
 DALLAS, TX 75225

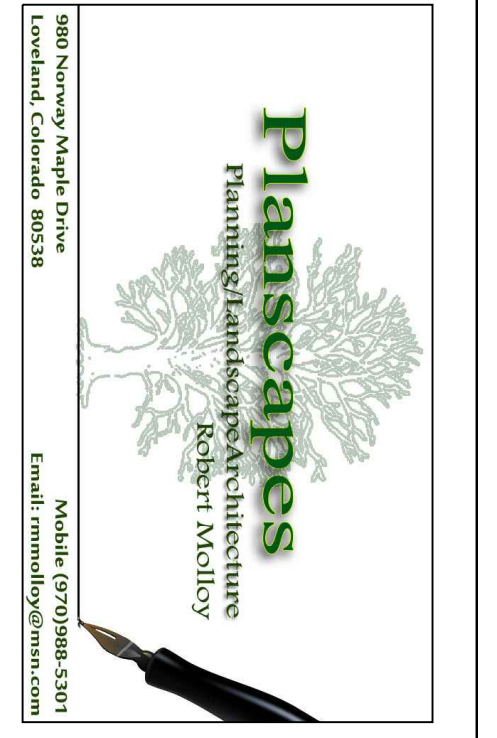

SUBMITTAL  
**SITE PLAN REVIEW**

DRAWN BY: BSA  
 CHECKED BY: MRB  
 PROJECT NO.: 18-075-001

REVISIONS

| NO. | DESCRIPTION | DATE |
|-----|-------------|------|
|     |             |      |
|     |             |      |
DATE

2/20/2020

SHEET TITLE

**LANDSCAPE PLAN**

SHEET INFORMATION

LS 1.0

# Of #

# HORSESHOE RIDGE SUBDIVISION 1ST AMENDMENT

## LOT 1, BLOCK 1, HORSESHOE RIDGE SUBDIVISION 1ST AMENDMENT

### A PARCEL OF LAND LOCATED IN THE SE 1/4 OF SECTION 28, TOWNSHIP 6 SOUTH, RANGE 66 WEST OF THE 6TH PRINCIPAL MERIDIAN

## SITE PLAN REVIEW

### PLANT NOTES



- ALL PLANT MATERIAL SHALL MEET SPECIFICATIONS OF THE AMERICAN ASSOCIATION OF NURSERYMEN (AAN) FOR NUMBER ONE GRADE. ALL TREES SHALL BE BALLED AND BURLAPPED OR EQUIVALENT.
- SOIL AMENDMENTS. PRIOR TO INSTALLATION OF PLANT MATERIALS, AREAS THAT HAVE BEEN COMPACTED OR DISTURBED BY CONSTRUCTION ACTIVITY SHALL BE THOROUGHLY LOOSENEED. 4 CU.YRDS./1000 SQ.FT. OF ORGANIC AMENDMENTS SUCH AS COMPOST, PEAT, OR AGED MANURE SHALL BE THOROUGHLY INCORPORATED INTO THE SOIL.
- NO SHRUBS SHALL BE PLANTED WITHIN FIVE (5) FEET OR TREES WITHIN (10) FEET OF POTABLE AND NONPOTABLE WATER METERS, FIRE HYDRANTS, SANITARY SEWER MANHOLES, OR POTABLE WATER, SANITARY SEWER, AND NON POTABLE IRRIGATION MAINS AND SERVICES.
- DEVELOPER SHALL ENSURE THAT THE LANDSCAPE PLAN IS COORDINATED WITH THE PLANS DONE BY OTHER CONSULTANTS SO THAT THE PROPOSED GRADING, STORM DRAINAGE, OR OTHER CONSTRUCTION DOES NOT CONFLICT NOR PRECLUDE INSTALLATION AND MAINTENANCE OF LANDSCAPE ELEMENTS ON THIS PLAN.
- ALL LANDSCAPE AREAS WITHIN THE SITE SHALL BE IRRIGATED WITH AN AUTOMATIC UNDERGROUND IRRIGATION SYSTEM.
- ALL TURF AREAS TO BE SODDED AND IRRIGATED WITH AN AUTOMATIC POP-UP IRRIGATION SYSTEM. ALL SHRUB BEDS AND TREES ARE TO BE IRRIGATED WITH AN AUTOMATIC IRRIGATION (TRICKLE) IRRIGATION SYSTEM, OR ACCEPTABLE ALTERNATIVE. THE IRRIGATION SYSTEM IS TO BE ADJUSTED TO MEET THE WATER REQUIREMENTS OF THE INDIVIDUAL PLANT MATERIAL.
- ALL SHRUB BEDS TO BE MULCHED 3" DEEP WITH 3/4" - 2" RIVER ROCK PLACED ON WEED BARRIER FABRIC.
- EDGING BETWEEN GRASS AND SHRUB BEDS SHALL BE 1/8" X 4" STEEL SET LEVEL WITH TOP OF GRADE.
- TOPSOIL TO THE MAXIMUM EXTENT FEASIBLE, TOPSOIL THAT IS REMOVED DURING CONSTRUCTION ACTIVITY SHALL BE CONSERVED FOR LATER USE.

### MINIMUM STANDARDS

| ROW LANDSCAPING CALCULATIONS                  |                 |                |                 |                                 |                 |
|---|-----------------|----------------|-----------------|---------------------------------|-----------------|
| TYPE BASE STANDARD (PLANTS PER # LINEAR FEET) | LINEAR FRONTAGE | TREES REQUIRED | SHRUBS REQUIRED | TREES PROPOSED                  | SHRUBS PROPOSED |
| EAST 1 TREE /40'                              | 113 LF          | 2.825          | 0               | 3 EXISTING                      | 0               |
| NORTH 1 TREE/40'                              | 240 L.F.        | 6              | 0               | 6 EXISTING<br>(1 TO BE REMOVED) | 0               |

| PERIMETER LANDSCAPING CALCULATIONS            |                 |                |                 |                |                 |
|---|-----------------|----------------|-----------------|----------------|-----------------|
| TYPE BASE STANDARD (PLANTS PER # LINEAR FEET) | LINEAR FRONTAGE | TREES REQUIRED | SHRUBS REQUIRED | TREES PROPOSED | SHRUBS PROPOSED |
| WEST 1 TREE-5 SHRUBS/25'                      | 245 L.F.        | 10             | 49              | 10 TREES       | 52 shrubs       |
| EAST 1 TREE 5 SHRUBS/40'                      | 113 LF          | 3              | 14              | 4 TREES        | 25 SHRUBS       |
| NORTH 1 TREE 5 SHRUBS/40'                     | 240 L.F.        | 6              | 30              | 8 TREES        | 31 SHRUBS       |
| SOUTH(1) 1 TREE 5 SHRUBS/40'                  | 263 L.F.        | 7              | 33              | 0 TREES        | 18 SHRUBS       |
| <b>TOTAL</b>                                  |                 | <b>26</b>      | <b>126</b>      | <b>22</b>      | <b>126</b>      |

(1) Due to the shared drive aisle, these plantings numbers cannot be met. 8' Landscape island has been provided by neighboring property as shown on plan. Benches and patio area as been added to the SE corner of the building to enhance this southern edge of the property.

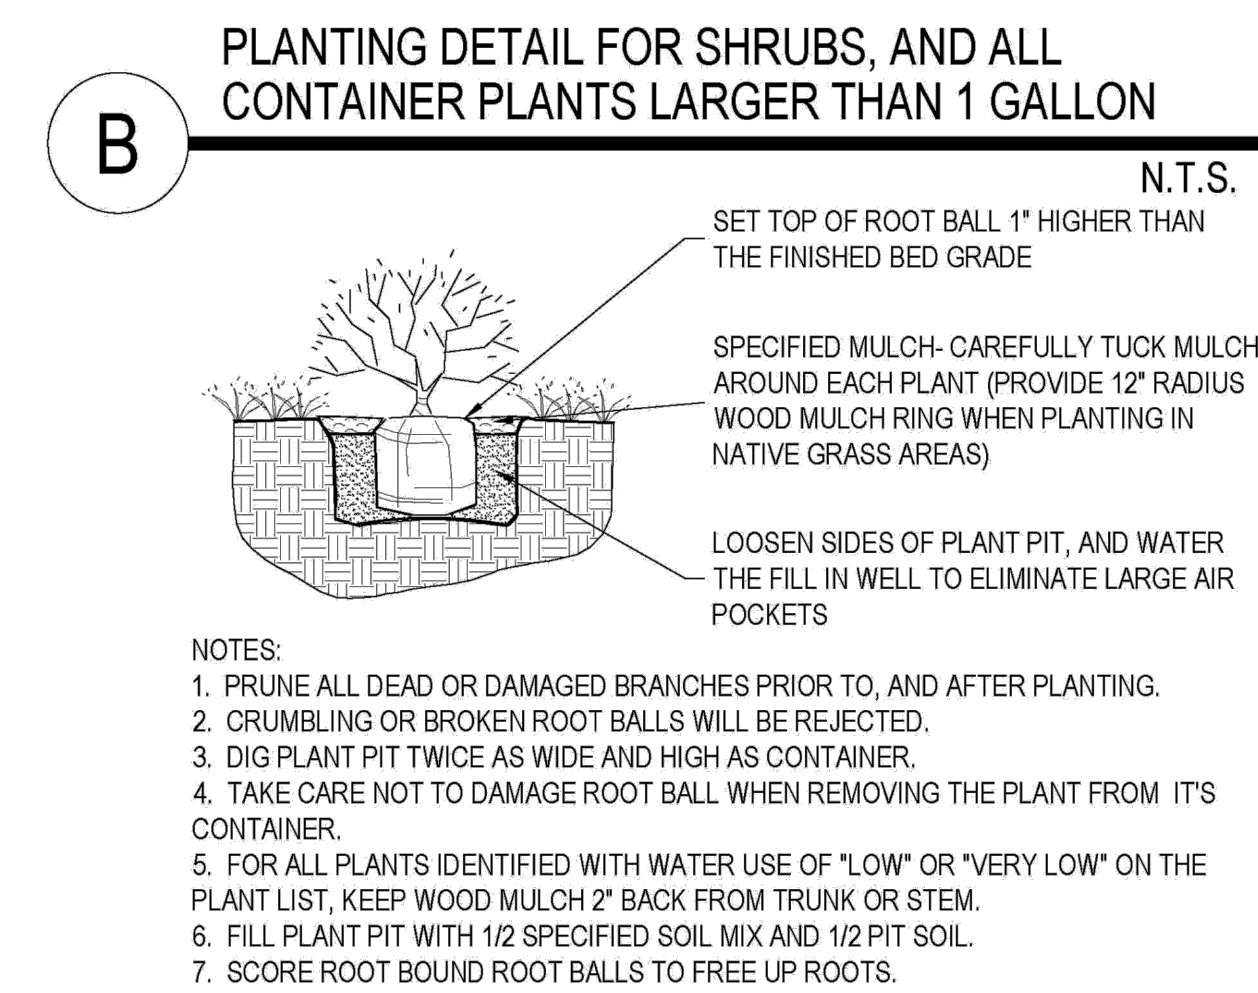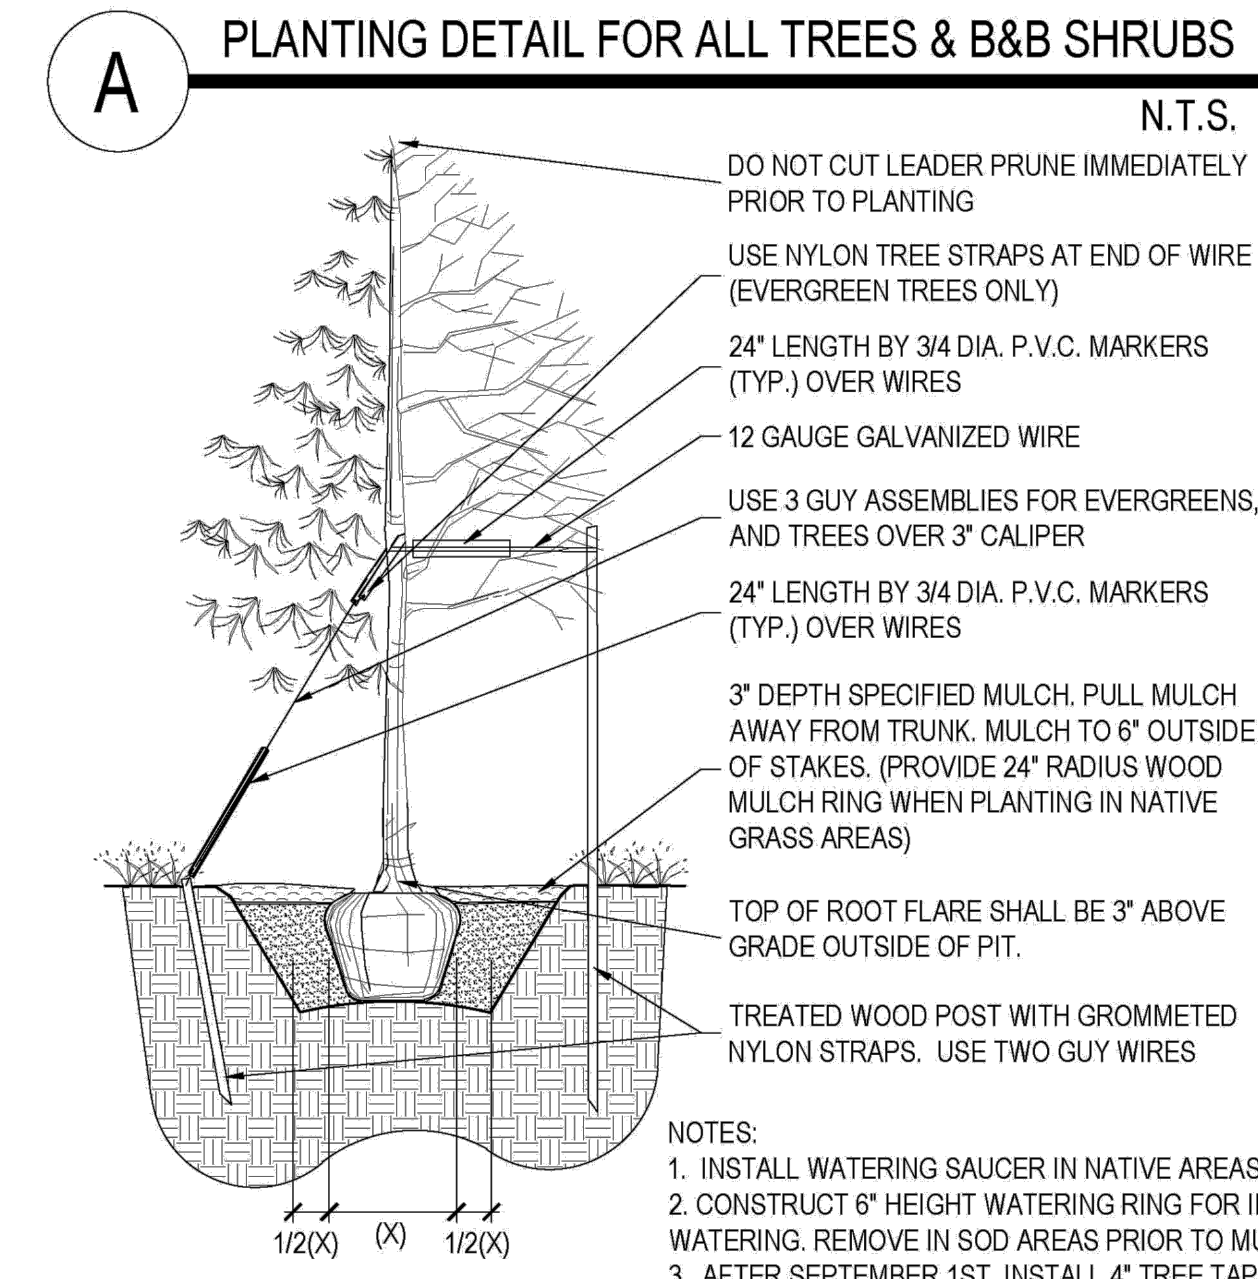

### PLANT REQUIREMENTS

| MINIMUM SITE LANDSCAPE CALCULATIONS FOR 20,830 sq ft |  |  |
|--|--|--|
| DESCRIPTION  | REQUIRED                                 | PROVIDED   |
| LANDSCAPE AREA 15% of Lot                            | 7,255 sq ft                              | 11,430 sq ft   |
| TREES 1/1,500 sq ft                                  | 14                                       | 22<br>ADDITIONAL 7 TREES IN PARKING ISLAND   |
| SHRUBS 5/1,500 sq ft                                 | 69                                       | 174 EXCLUDING PARKING ISLANDS<br>ADDITIONAL 48 IN PARKING ISLANDS  |
| MAX. IRRIGATED TURF = 15%                            | 1,088.25 sq ft max.                      | No new turf is proposed onsite.<br>Existing turf is located in ROW and is irrigated and maintained by others |
| EVERGREEN TREES                                      | 25% - 50% OVERALL<br>40% - 60% PERIMETER | 10 EVERGREEN / 29 TREES 35% OVERALL<br>10 EVERGREEN / 22 TREES 45% PERIMETER                                 |
| 75% OF LIVE COVER                                    | 8,572.5 sq ft                            | 9,443 sq ft  |

| PWSD WATER CALCULATIONS |                                    |  |                                      |                  |                    |                       |  |
|-------------------------|------------------------------------|--|--------------------------------------|------------------|--------------------|-----------------------|--|
| LANDSCAPE AREA          | HIGH WATER TURF (6,000 SF) = 1 SFE | LOW WATER NAT. GRASS & TREES 10,000 SF = 1 SFE | DRIP IRRIG. AREA (20,000 SF = 1 SFE) | NON-IRRIG. AREAS | SUB-TOTAL OF AREAS | PWSD ONE SFE PER 6000 | SFE REQ. (SUB-TOTAL CALC. DIV. BY 6000 = REQ.) |
| 11,430                  | 0 SF x 1 = 0                       | 0 SF x 1 = 0                                   | 11,430 SF x .3 = 3,429               | 0 SF x 0 = 0     | 3,429              | 6000                  | .6 SFE's                                       |

SEAL

---

PROJECT TITLE

**THE LEARNING EXPERIENCE**

---


LOT 1, BLOCK 1  
HORSESHOE RIDGE  
PARKER, CO 80134

PREPARED FOR

**BRYTAR COMPANIES**

---

8117 PRESTON RD. #300  
DALLAS, TX 75225

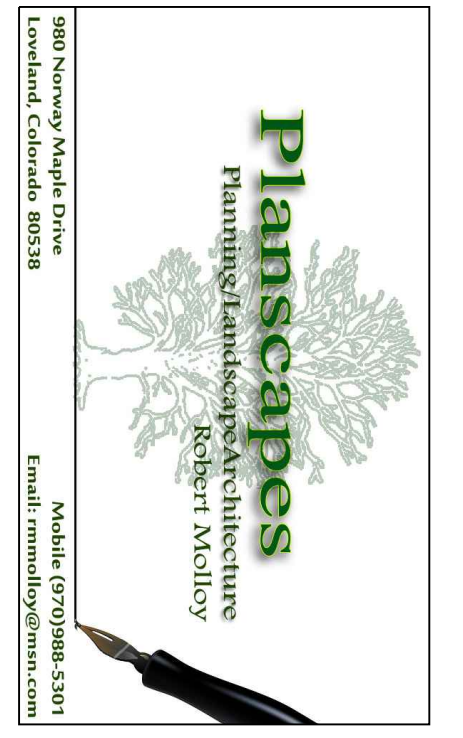

SUBMITTAL

SITE PLAN REVIEW

|               |            |
|---------------|------------|
| DRAWN BY:     | BSA        |
| CHECKED BY:   | MRB        |
| PROJECT NO.:  | 18-075-001 |
| REVISIONS     |            |
| 3rd Submittal | 2/20/2020  |
|               |            |
|               |            |
DATE

2/20/2020

---

SHEET TITLE

**LANDSCAPE DETAILS**

---

SHEET INFORMATION

LS 1.0

---

# Of #



