


1 FLOOR PLAN
SCALE: 1/4" = 1'-0"

PROPOSED MAVERIK C-STORE
PARKER, COLORADO

Prototype Version: 50_R_RR_2102
Building Square Footage: 5,949 SF
Construction Type/Occupancy Classification: V-B / M

A-1 | FLOOR PLAN

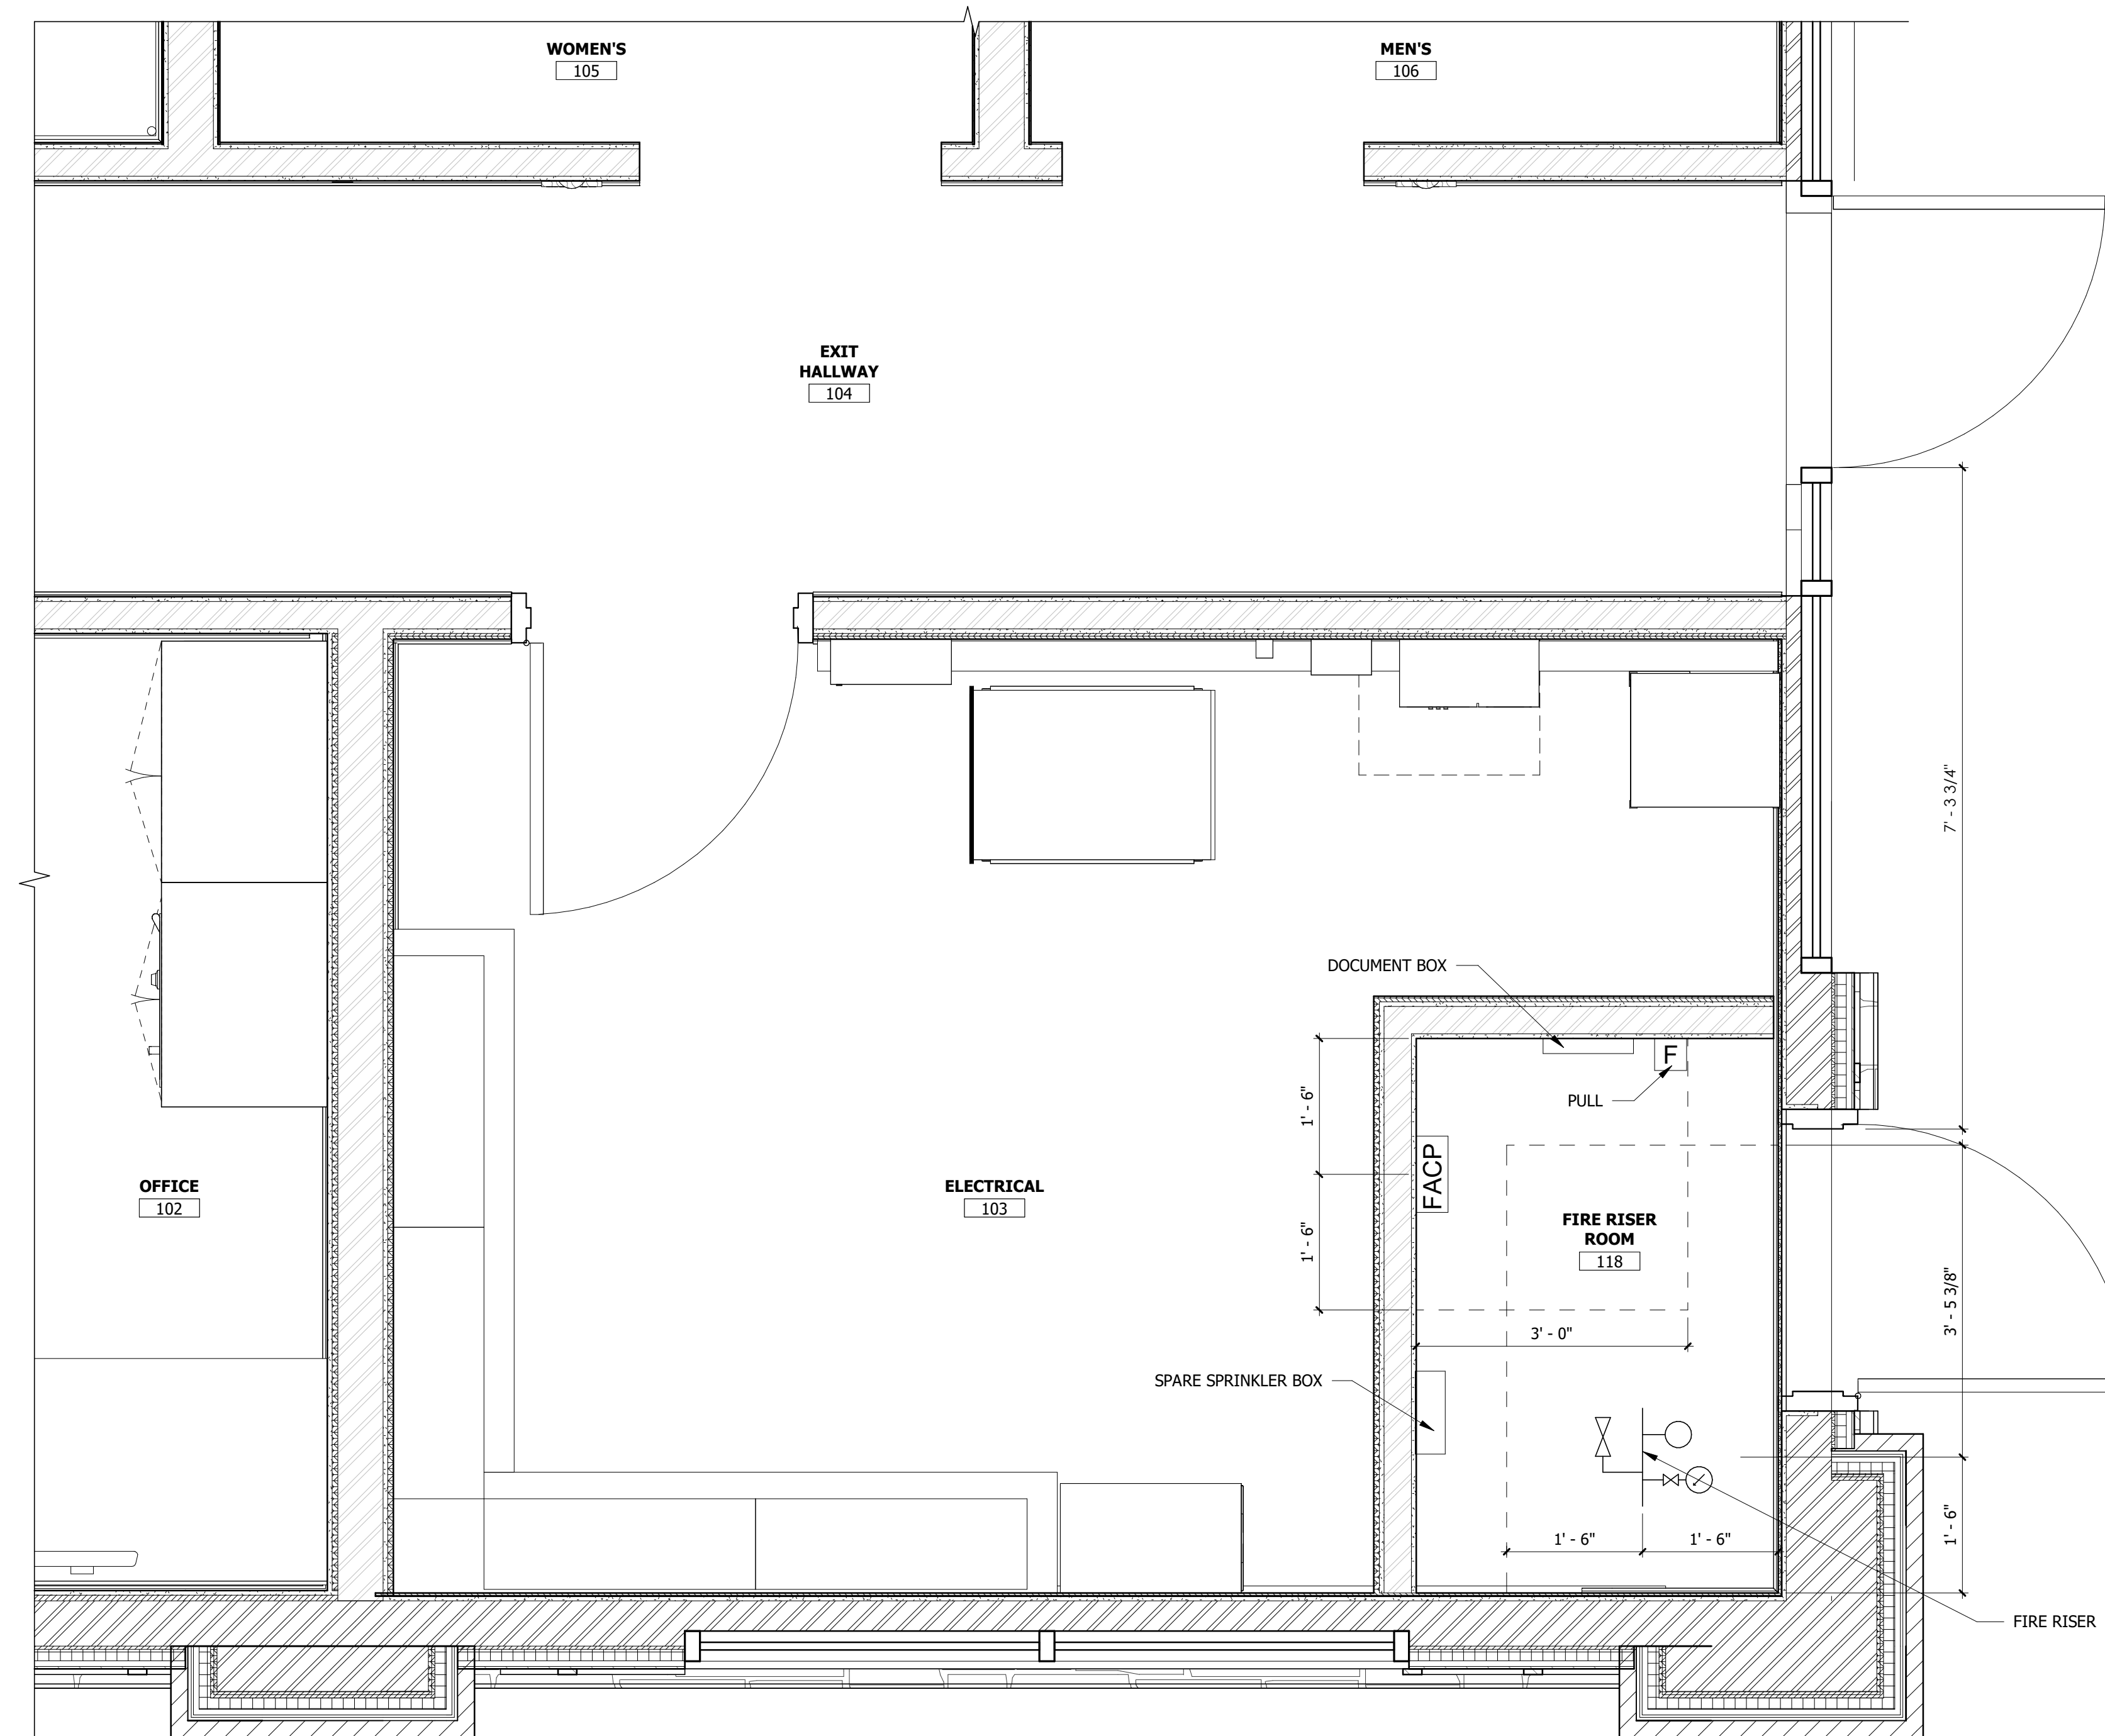


1 ENLARGED FIRE RISER ROOM
SCALE: 3/4" = 1'-0"


PROPOSED MAVERIK C-STORE
PARKER, COLORADO

Prototype Version: 50_R_RR_2102
Building Square Footage: 5,949 SF
Construction Type/Occupancy Classification: V-B / M


A-1a | ENLARGED FIRE RISER ROOM

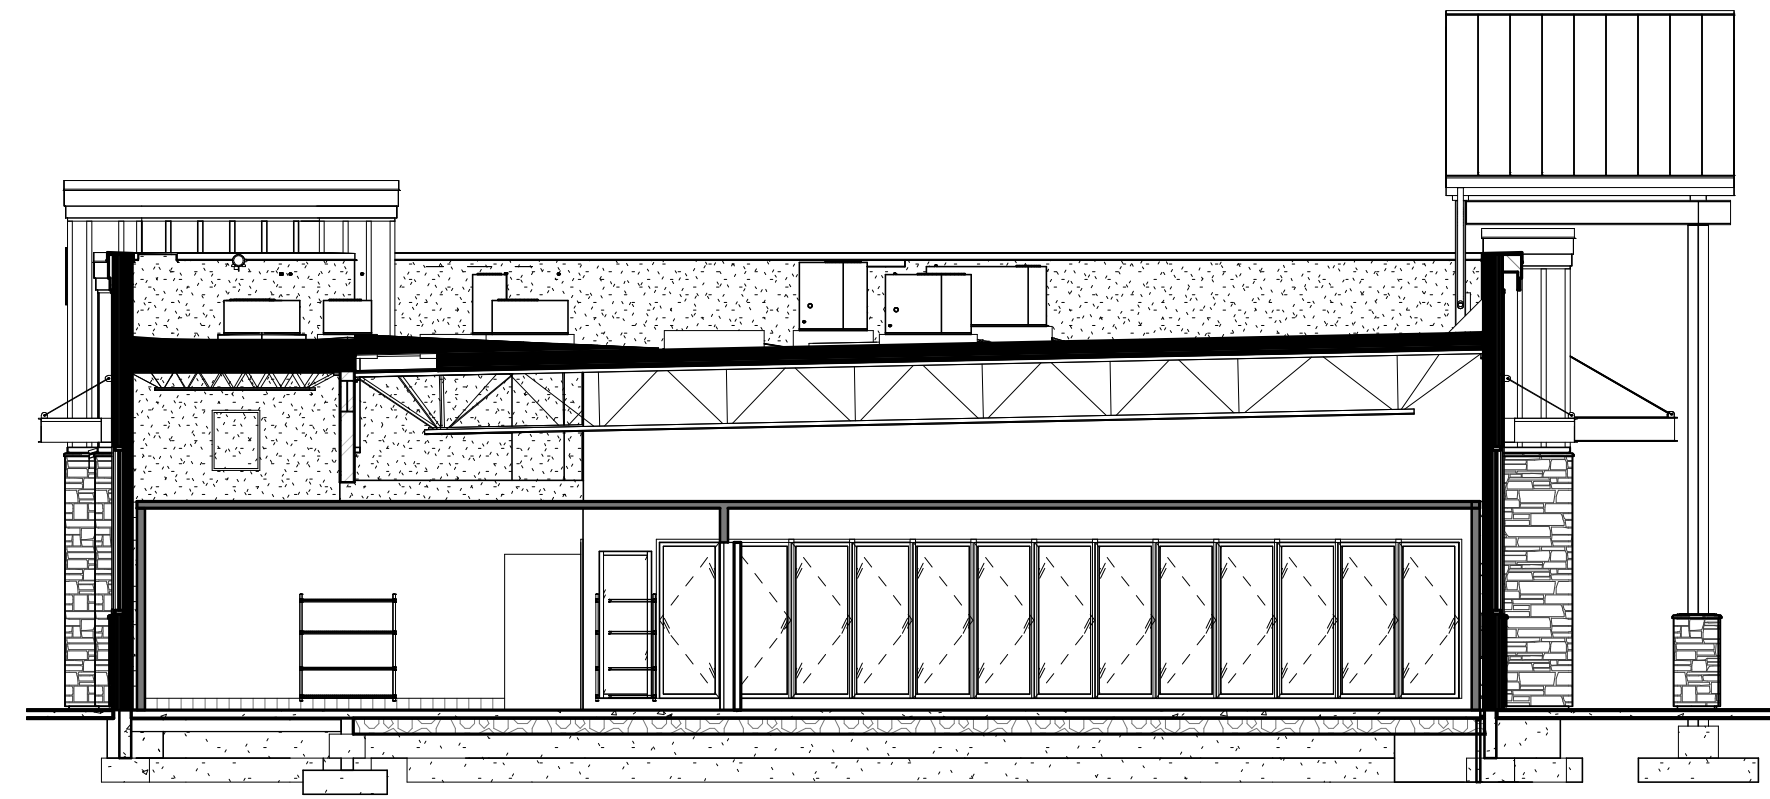

3 BUILDING SECTION
SCALE: 1/8" = 1'-0"

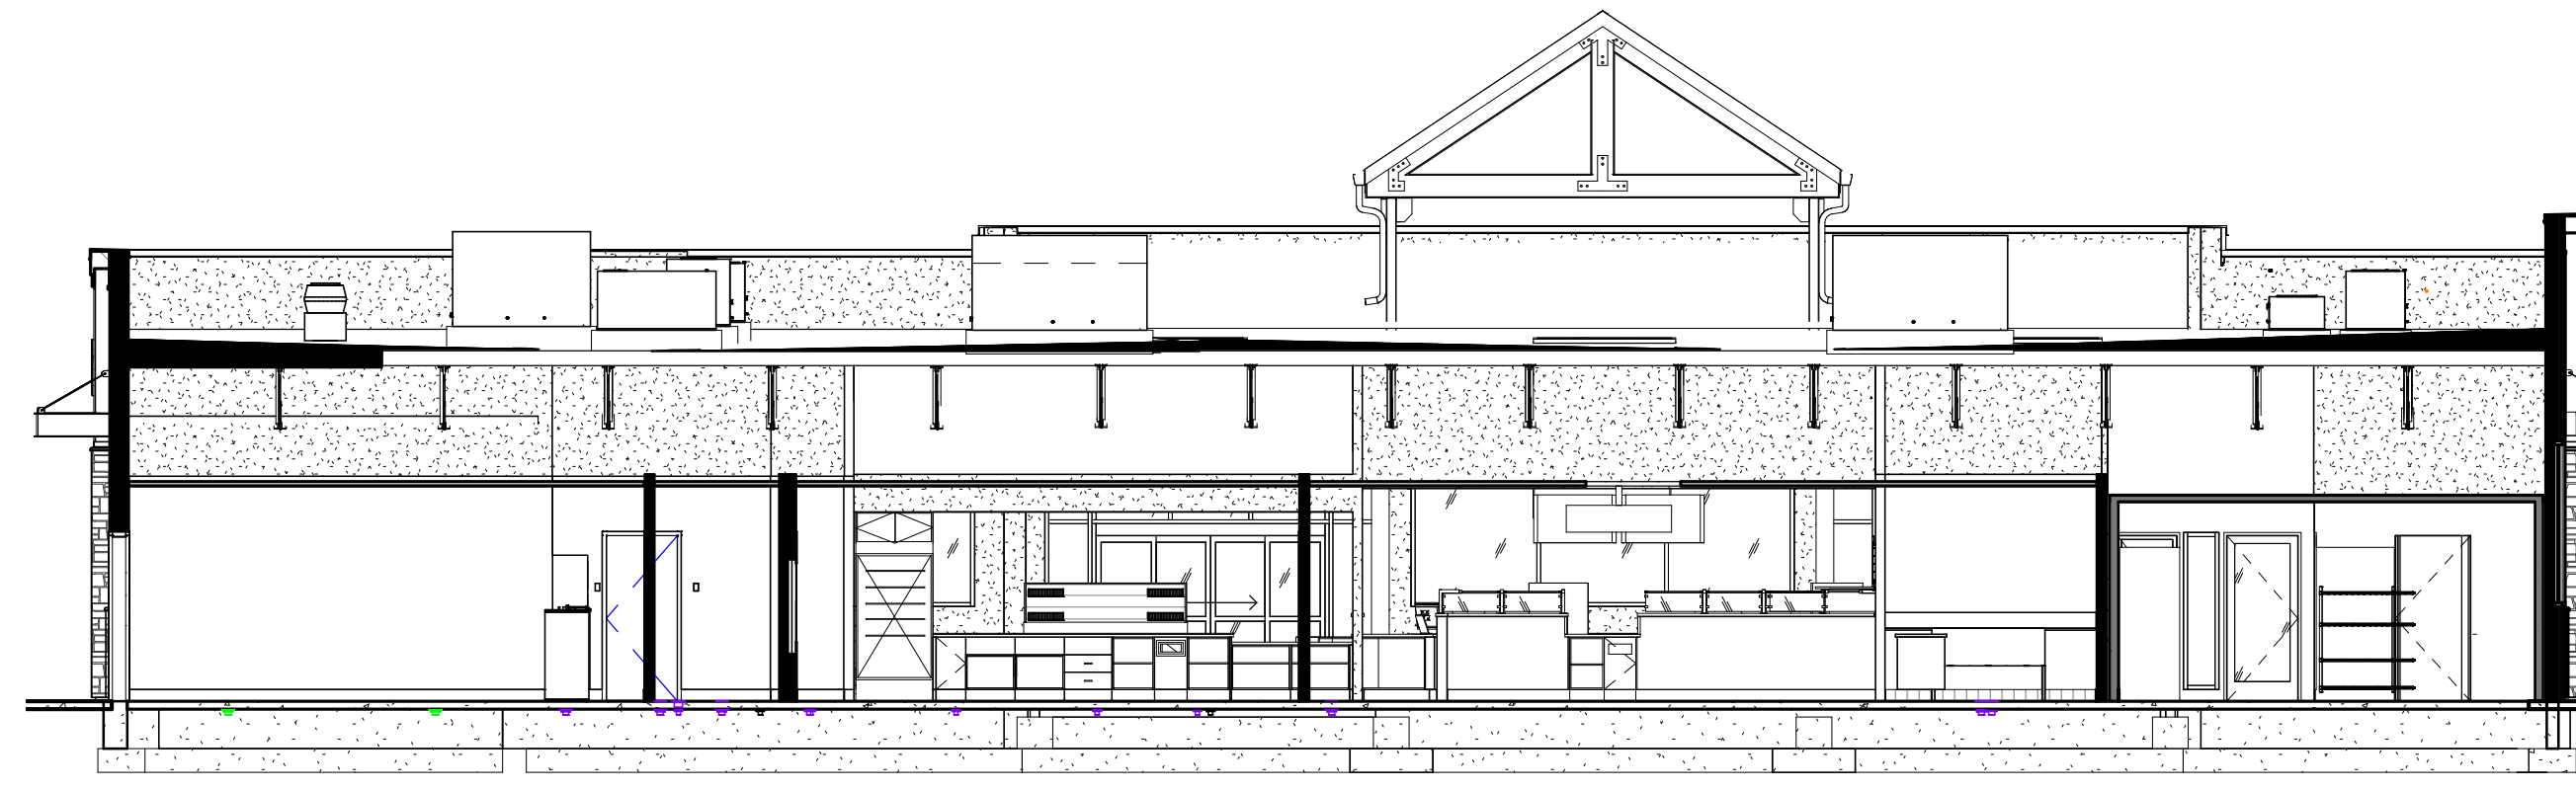

2 BUILDING SECTION
SCALE: 1/8" = 1'-0"

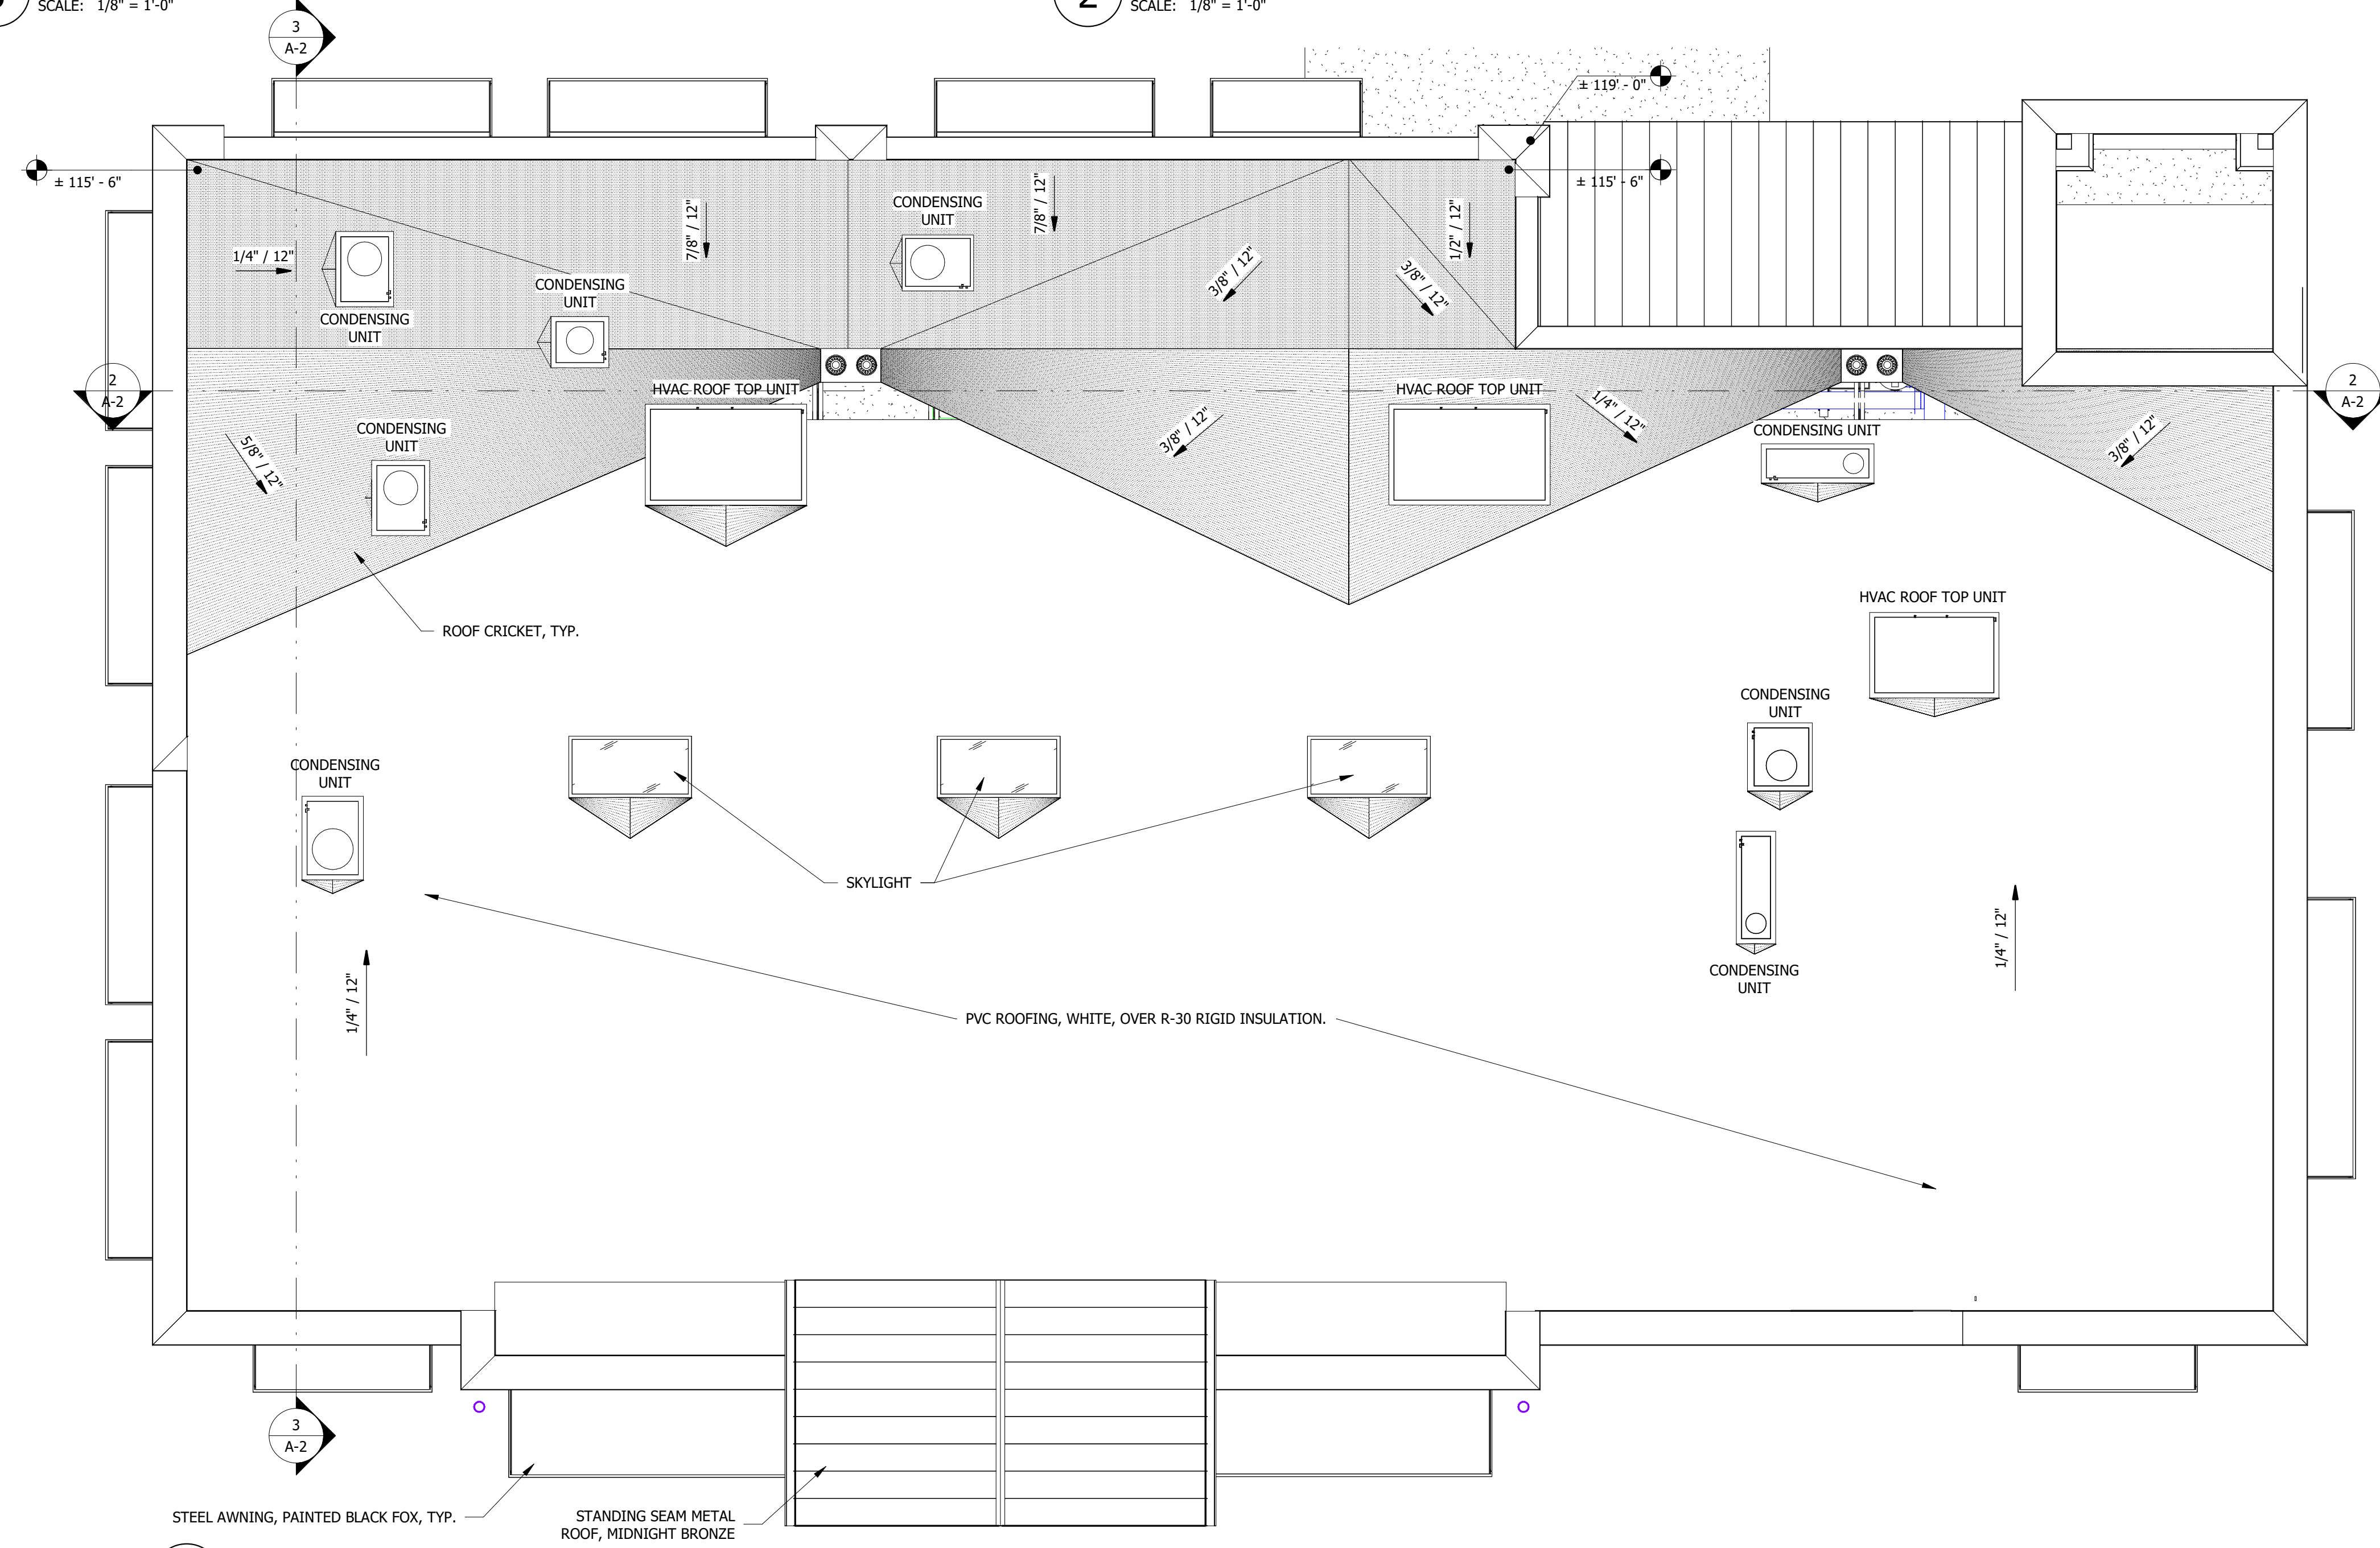

1 ROOF PLAN
SCALE: 3/16" = 1'-0"

PROPOSED MAVERIK C-STORE
PARKER, COLORADO

Prototype Version: 50_R_RR_2102
Building Square Footage: 5,949 SF
Construction Type/Occupancy Classification: V-B / M

A-2 | ROOF PLAN





2 BUILDING PERSPECTIVE
SCALE:



1 BUILDING PERSPECTIVE
SCALE:

PROPOSED MAVERIK C-STORE
PARKER, COLORADO

Prototype Version: 50_R_RR_2102
Building Square Footage: 5,949 SF
Construction Type/Occupancy Classification: V-B / M

A-3 | PERSPECTIVE VIEWS



185 S. State Street
Salt Lake City, Utah 84111

KEYED NOTES

- 04.05 NATURAL STONE
- 04.06 NATURAL STONE CAP
- 05.01 PAINTED STEEL, BLACK FOX
- 05.03 PAINTED STEEL, BLACK FOX
- 05.06 MBCI PRE-FINISHED METAL ROOF, 1 3/4" STANDING SEAM, MIDNIGHT BRONZE
- 05.21 PRE-FINISHED METAL COPING, COLOR C-1
- 05.69 STEEL AWNING, COLOR P-9
- 06.04 FIBER CEMENT BOARD & BATTEN SIDING, BB-2
- 06.05 FIBER CEMENT BOARD & BATTEN SIDING, BB-1
- 06.06 FIBER CEMENT TRIM BB-3
- 06.30 HORIZONTAL JOINT IN SIDING
- 08.02 ALUMINUM STOREFRONT SYSTEM, DARK BRONZE
- 08.04 HOLLOW METAL DOOR AND FRAME, PAINTED AGED PEWTER



2 LEFT ELEVATION
SCALE: 1/4" = 1'-0"



1 FRONT ELEVATION
SCALE: 1/4" = 1'-0"


PROPOSED MAVERIK C-STORE
PARKER, COLORADO

Prototype Version: 50_R_RR_2102
Building Square Footage: 5,949 SF
Construction Type/Occupancy Classification: V-B / M


A-4 | EXTERIOR ELEVATIONS




185 S. State Street
Salt Lake City, Utah 84111

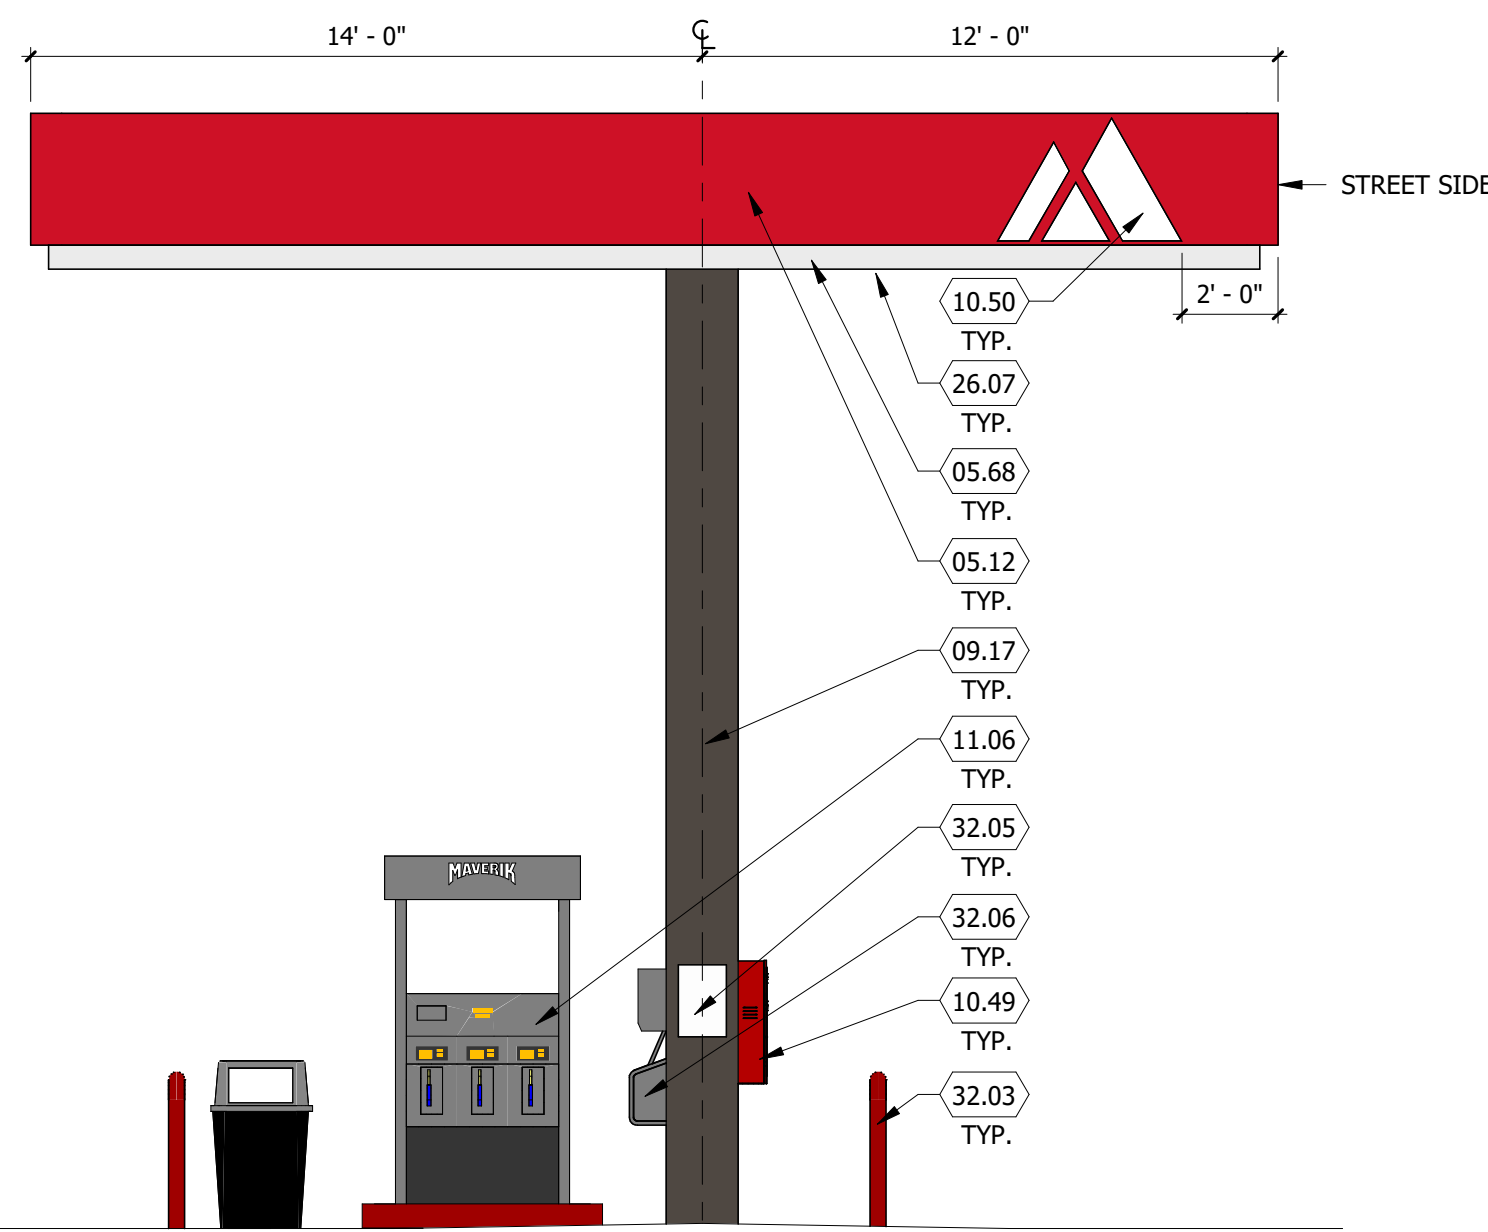


4 FUEL DISPENSING CANOPY - END ELEVATION
SCALE: 1/4" = 1'-0"

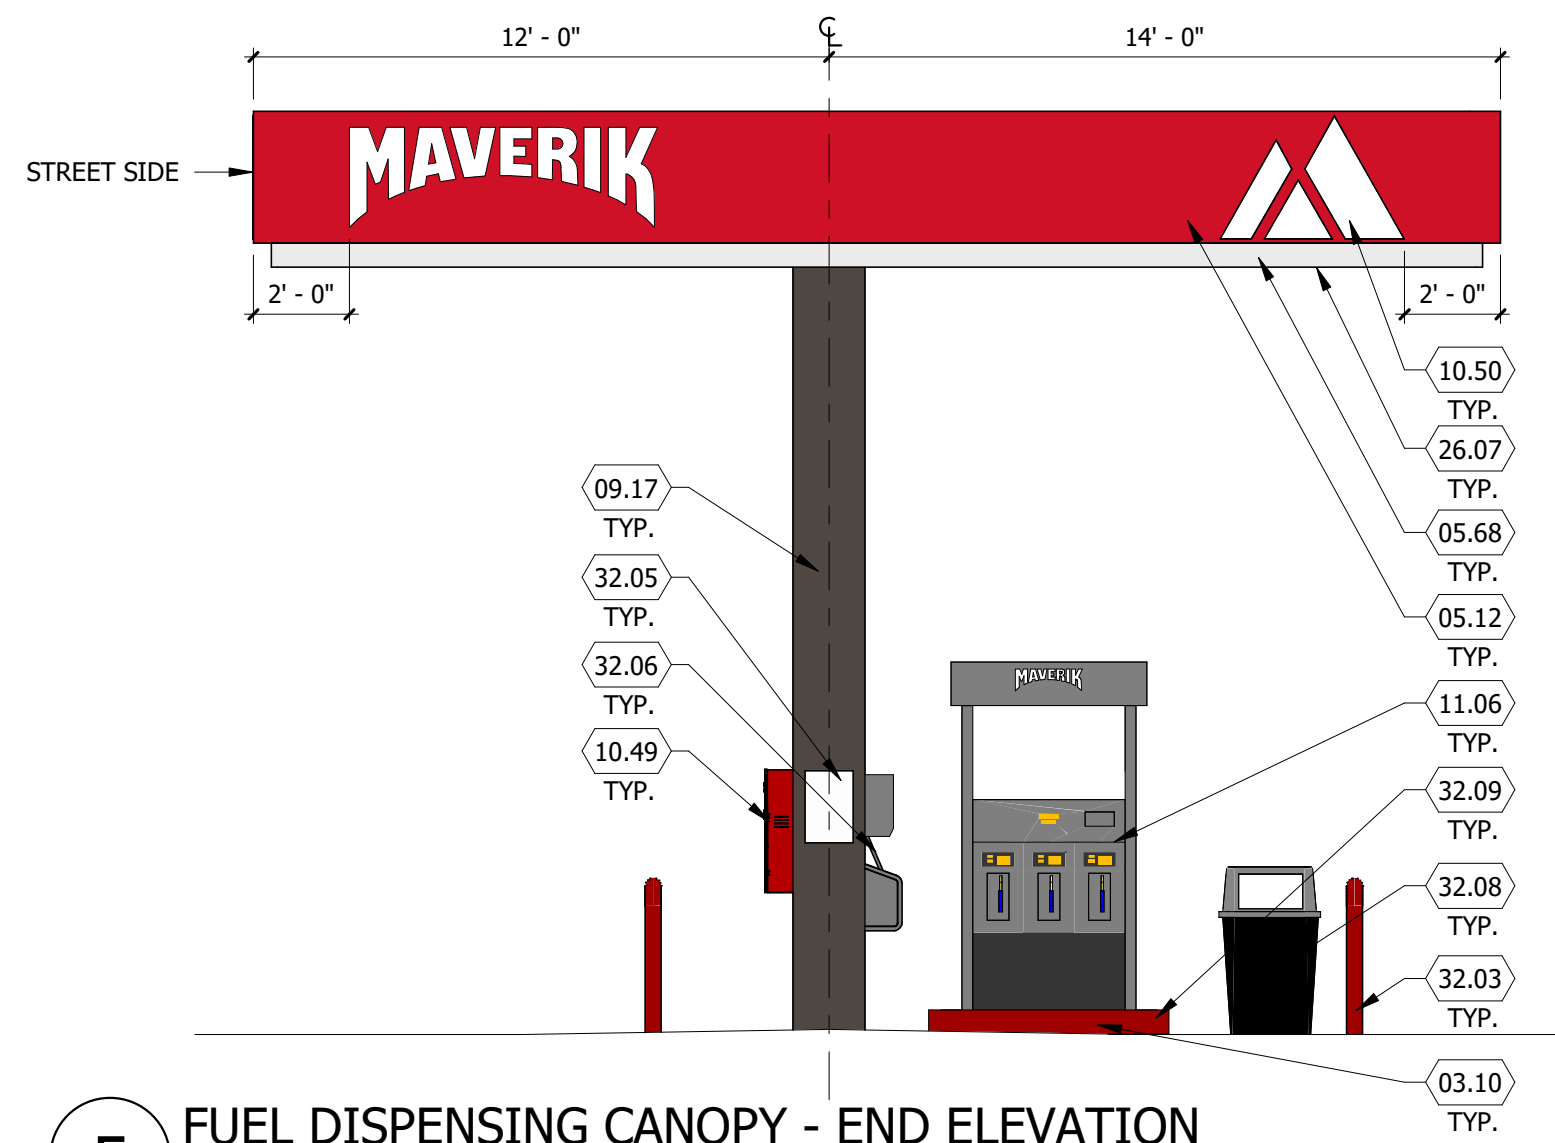


5 FUEL DISPENSING CANOPY - END ELEVATION
SCALE: 1/4" = 1'-0"

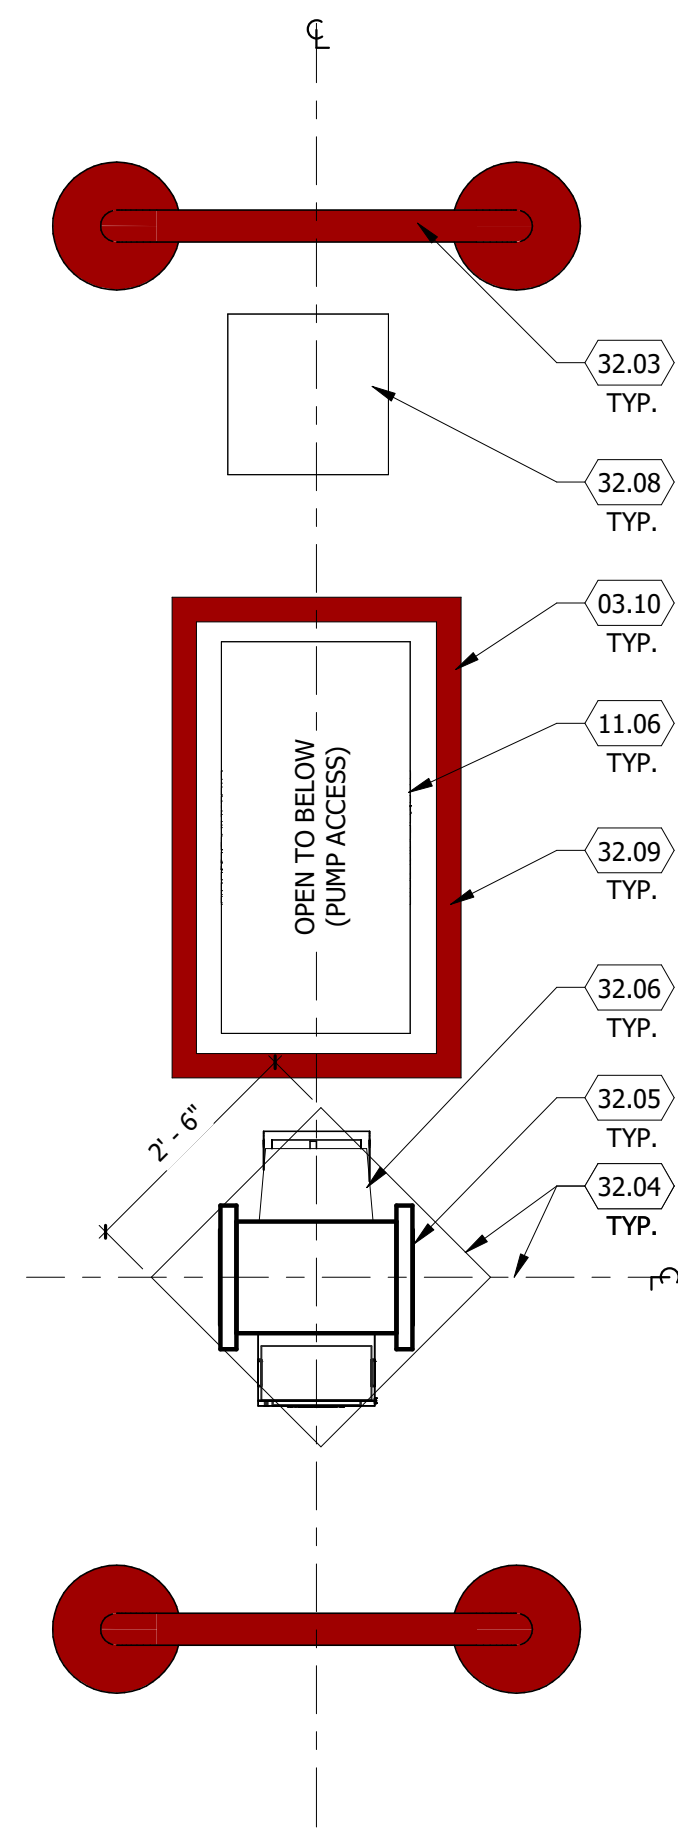

2 CANOPY COLUMN PLAN
SCALE: 1/2" = 1'-0"

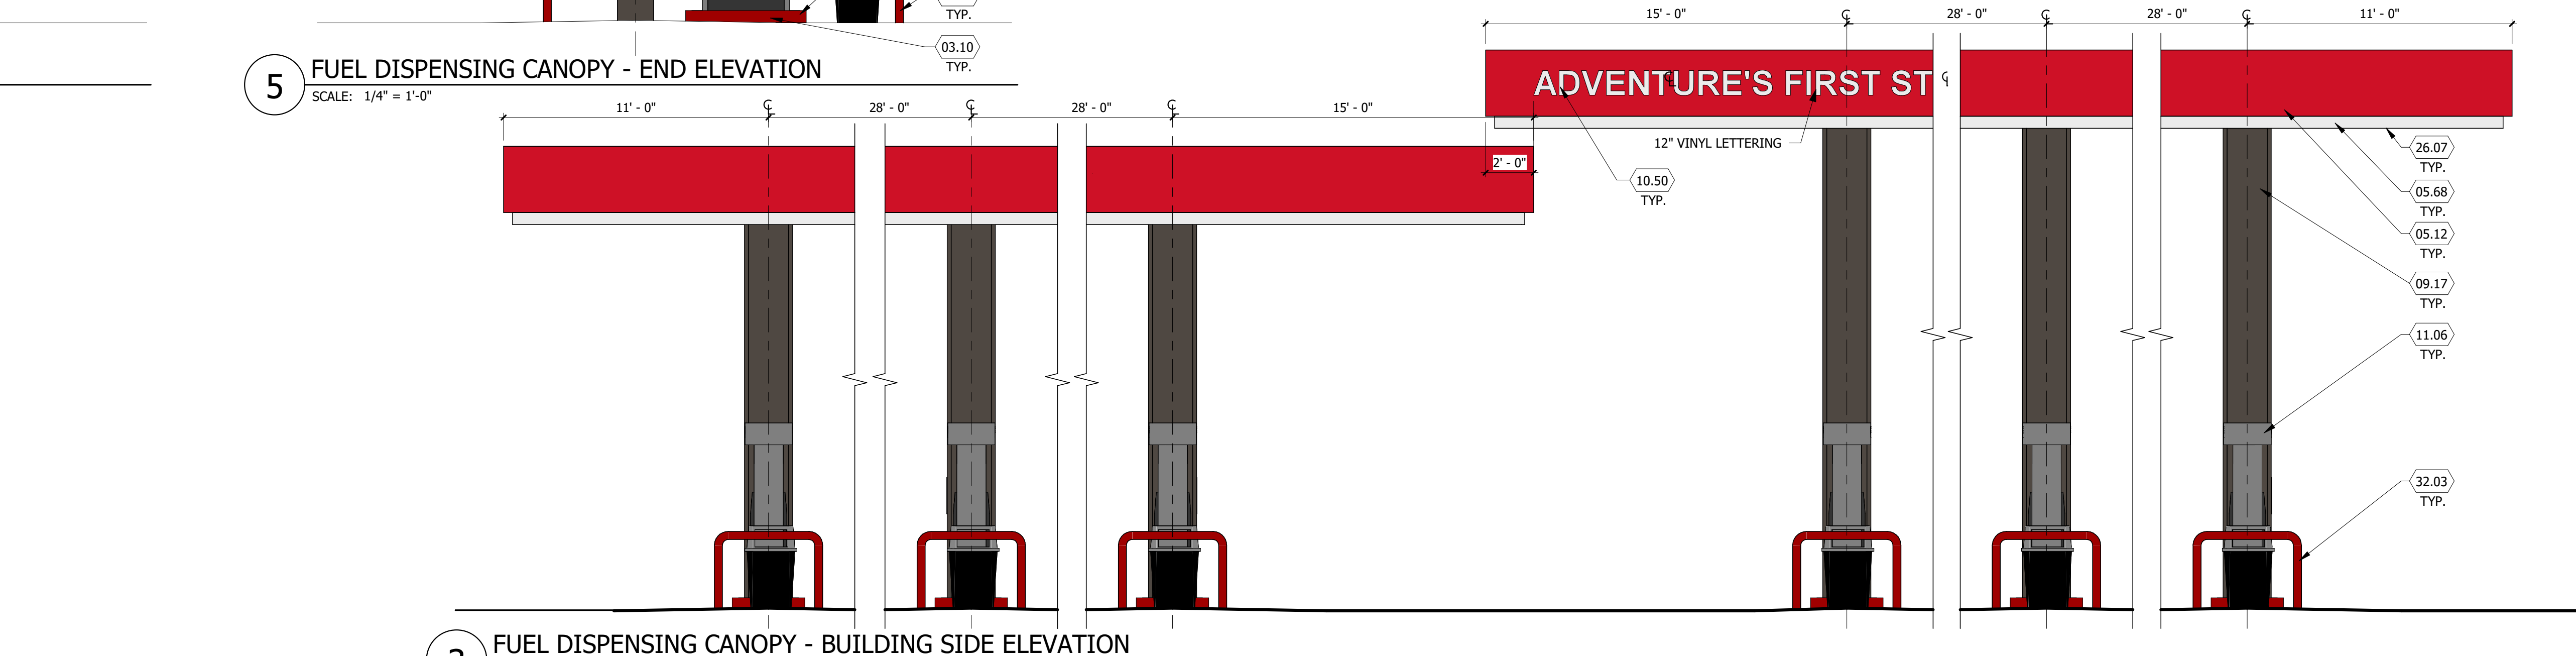

3 FUEL DISPENSING CANOPY - BUILDING SIDE ELEVATION
SCALE: 1/4" = 1'-0"

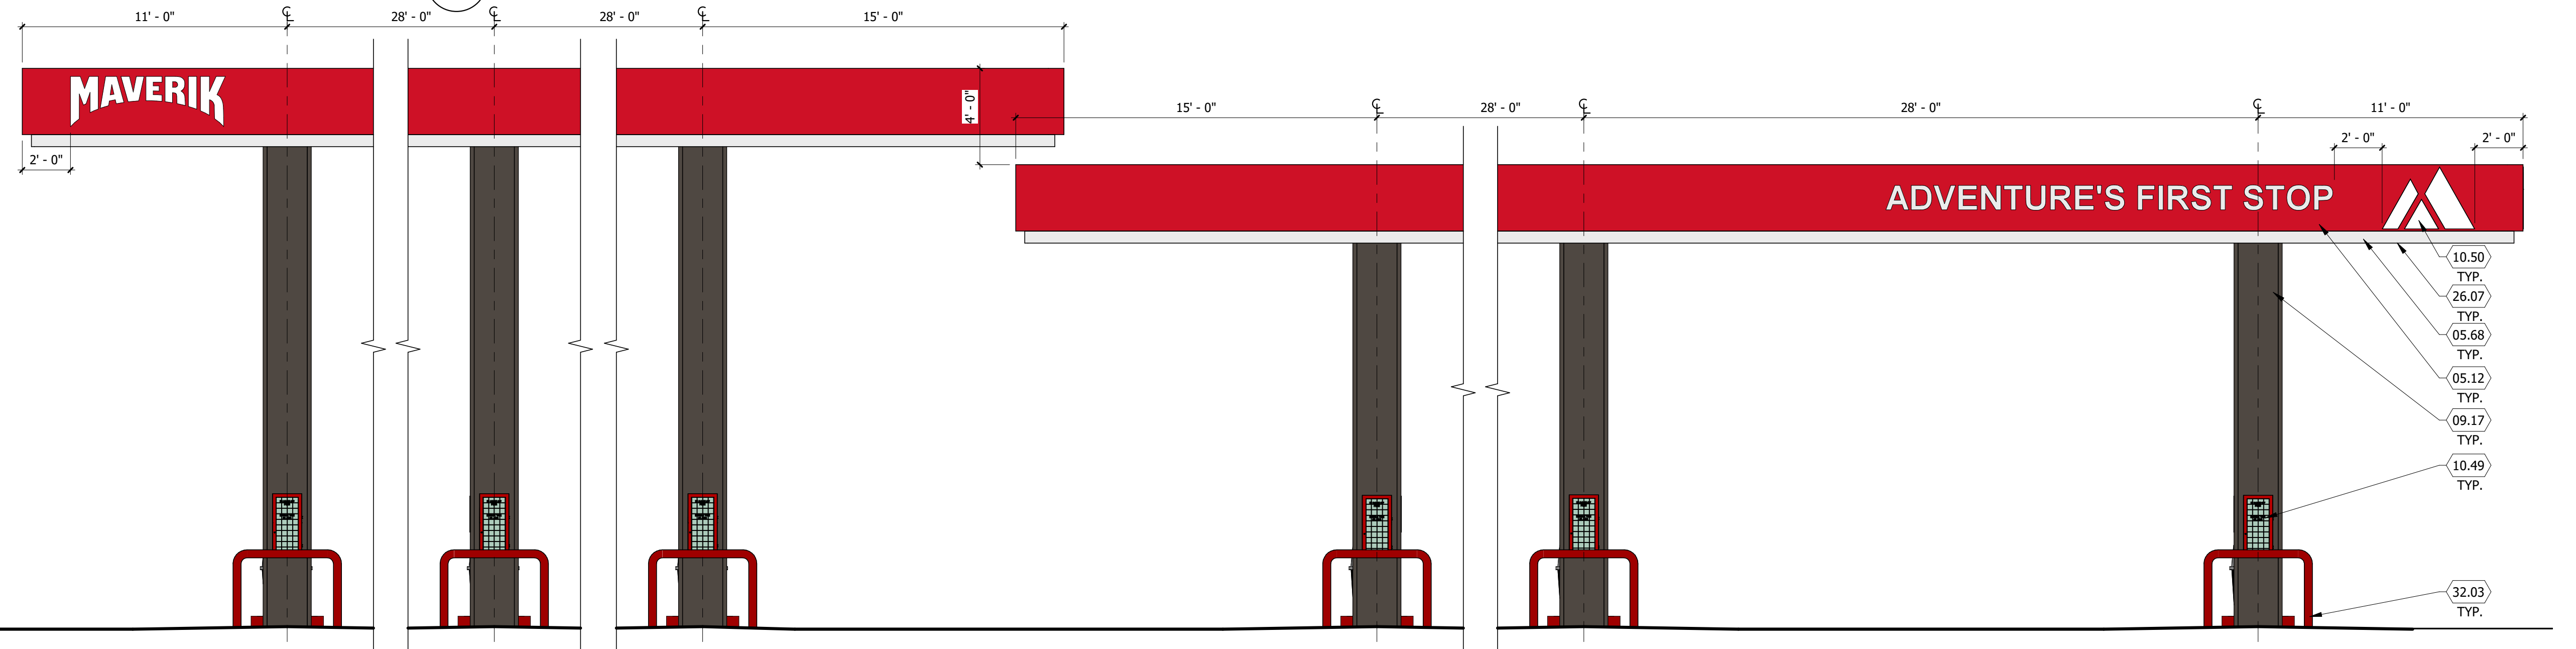

1 FUEL DISPENSING CANOPY - STREET SIDE ELEVATION
SCALE: 1/4" = 1'-0"

KEYED NOTES


- 03.10 6" MIN. RAISED CONCRETE ISLAND W/ TOOLED EDGES AND CORNERS. VERIFY SIZE W/ DISPENSER SUPPLIER +/- 5'-0" X 3'-0" (NO METAL FORM). ACCESSIBLE ISLAND TO BE 6"; SEE CIVIL DRAWINGS FOR LOCATION
- 05.12 ALUMINUM COMPOSITE METAL PANEL, EASTMAN RED
- 05.68 ALUMINUM COMPOSITE METAL PANEL, WHITE
- 09.17 PANEL COLUMN CLADDING, COLOR TO MATCH P-9
- 10.49 4A-40 BC FIRE EXTINGUISHER W/ CASE, LOCATE WITHIN 75' OF ALL PUMPS, DISPENSERS, OR STORAGE TANK. LOCATION TO BE FINALIZED BY FIRE MARSHAL
- 10.50 SIGNAGE TO BE COORDINATED BY FUEL CANOPY CONTRACTOR WITH OWNER
- 11.06 DISPENSING STATION (BY OTHERS)
- 26.07 ALL LIGHT FIXTURES (NOT SHOWN) TO BE FLUSH MOUNTED WITHIN THE DECK PANEL SOFFIT (SOFFIT COLOR P-7). SEE ELECTRICAL AND FUEL DISPENSING DRAWINGS
- 32.03 4" DIAMETER "U" BOLLARD, SET AND FILLED W/ CONCRETE, SEE CIVIL DRAWINGS. PAINTED P-4
- 32.04 EXPANSION JOINTS, TO BE FILLED W/ "JET FUEL RESISTANT" SEALANT, SEE CIVIL DRAWINGS
- 32.05 SIGNAGE, BY OWNER, TO COMPLY WITH IFC 2305.6 AND POSTED ON EACH SIDE OF COLUMN
- 32.06 S.S.I. (WINDOW WASH/PAPER TOWEL) PROVIDED BY OWNER INSTALLED BY CONTRACTOR, MOUNTED TO COLUMN PER ADA REQUIREMENTS (4'-0" MAX A.F.F. TO PAPER TOWEL FOLD)
- 32.08 TRASH CONTAINER, PROVIDED BY OWNER
- 32.09 PAINT CONCRETE CURB EDGE P-4, SEE SCHEDULE ON SHEET A6.03

PROPOSED MAVERIK C-STORE
PARKER, COLORADO

NOTE:
FUEL CANOPY DRAWINGS PROVIDED ARE
CONCEPTUAL, AND MAY VARY FROM SITE TO SITE.

Prototype Version: 50_R_RR_2102
Building Square Footage: 5,949 SF
Construction Type/Occupancy Classification: V-B / M



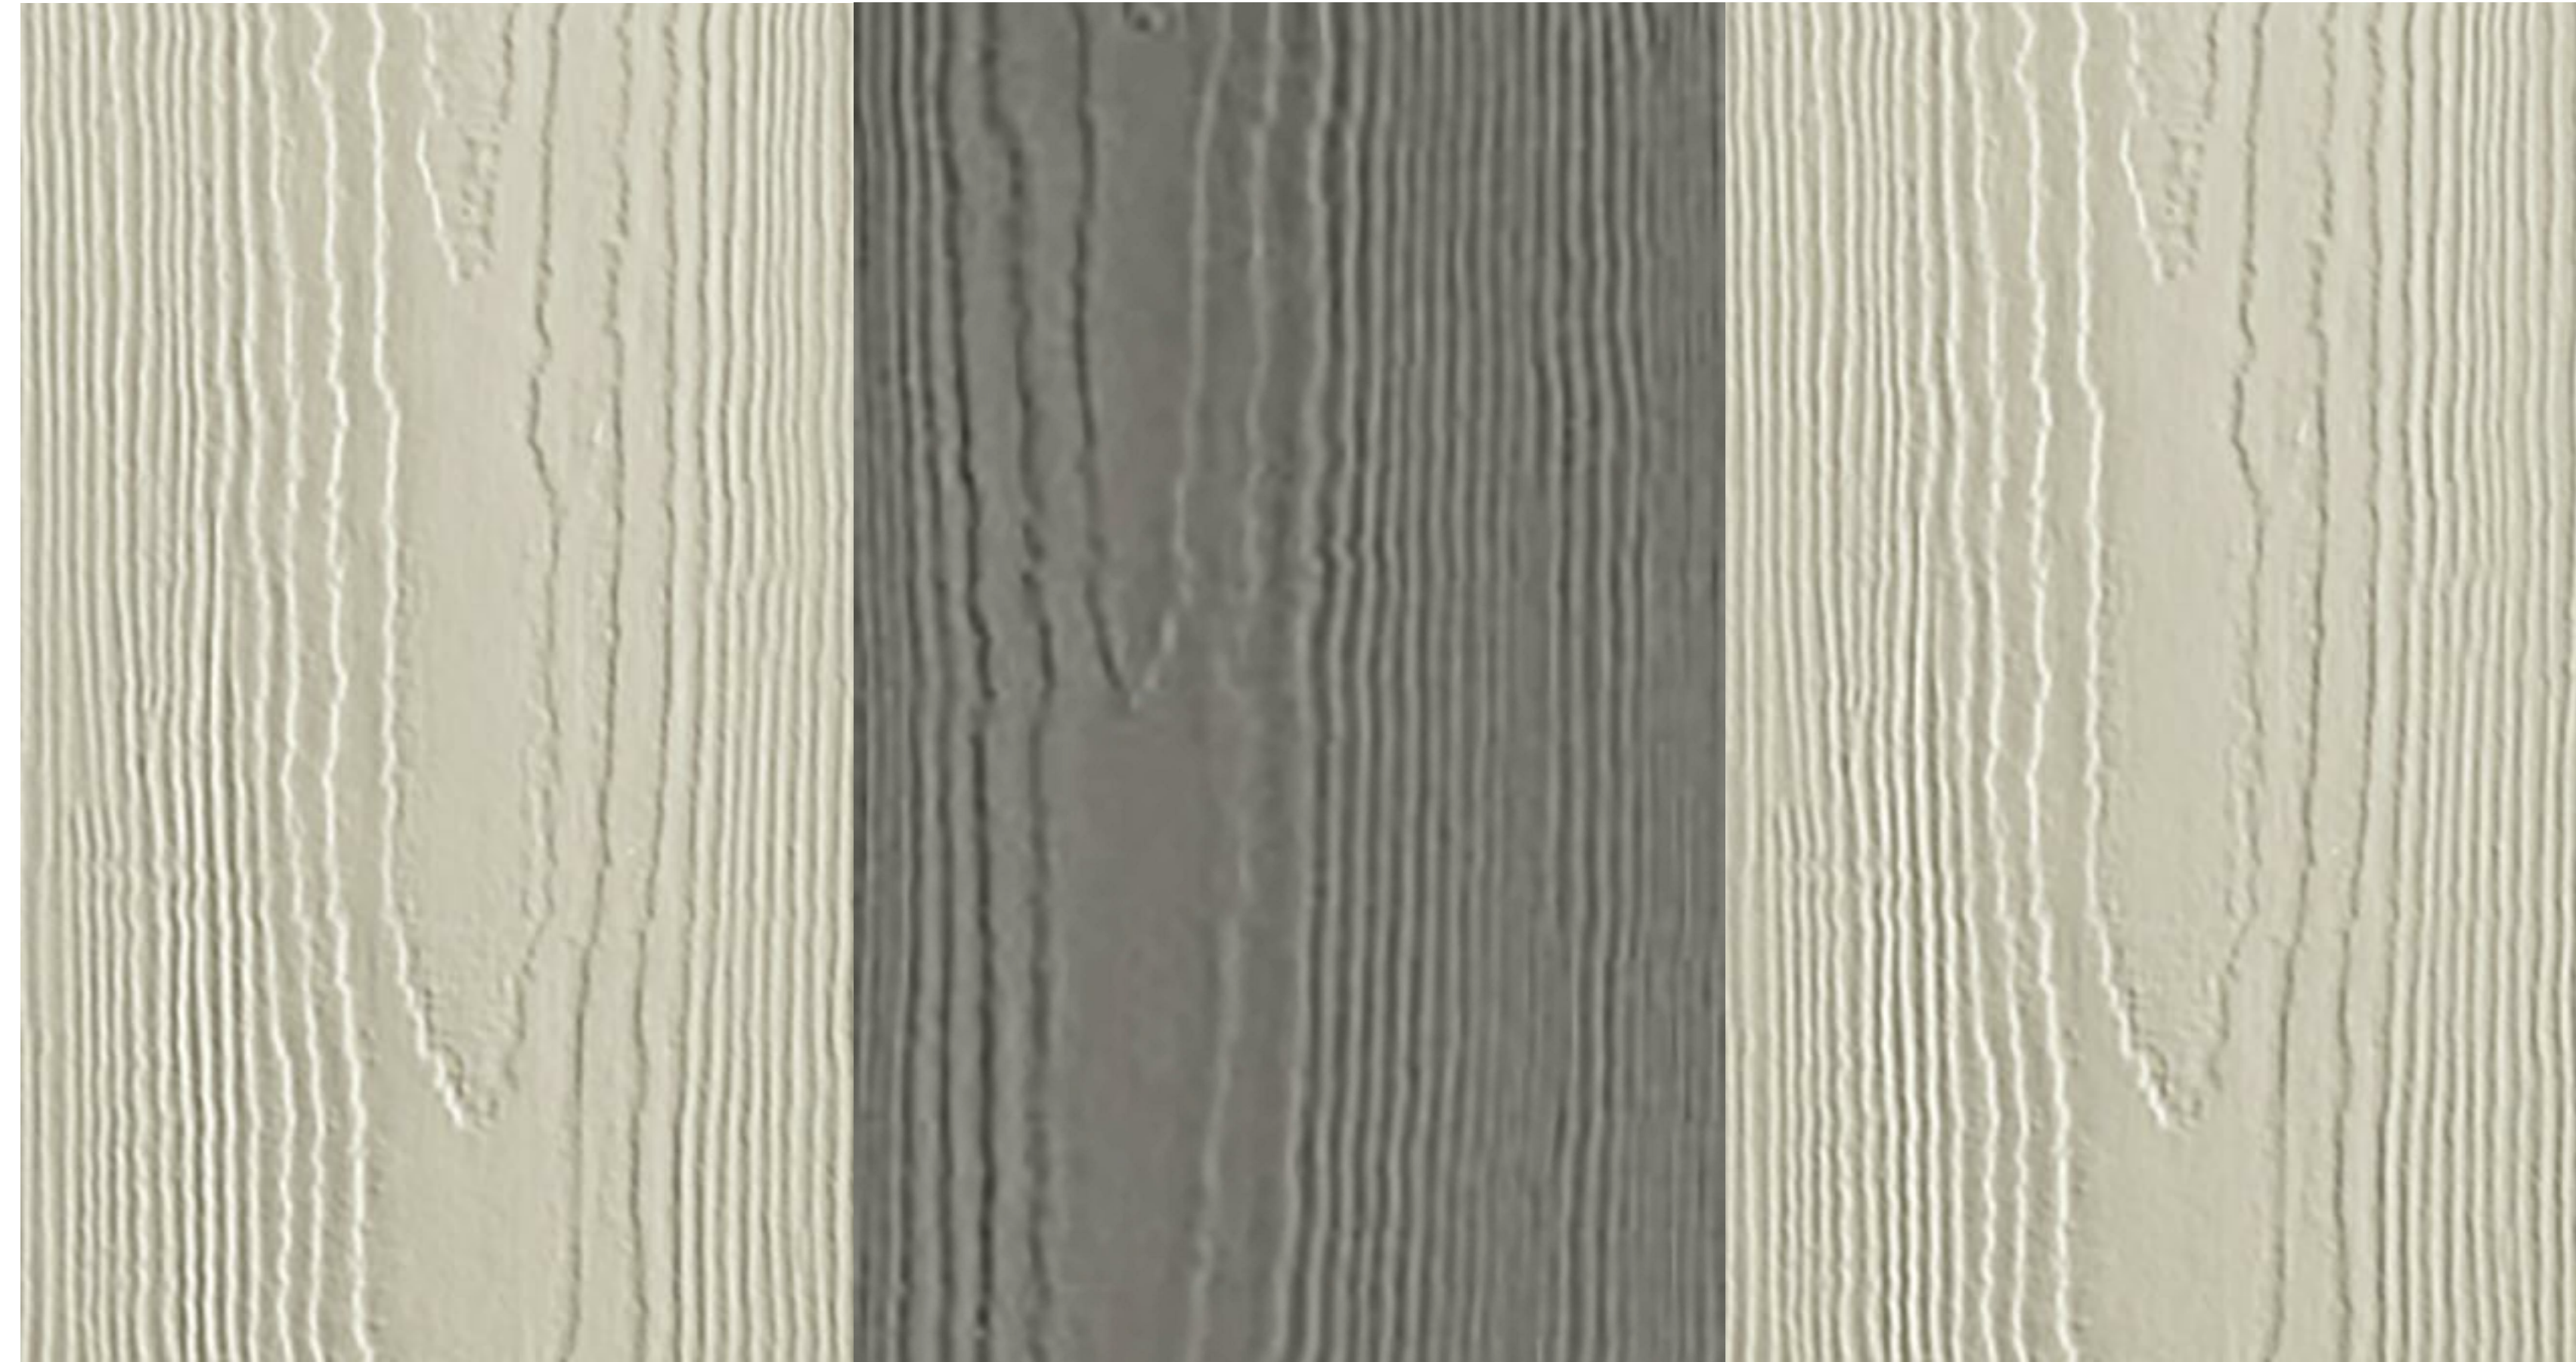

BB-1 Fiberboard -
Worldly Gray

BB-2 Fiberboard -
Gauntlet Gray

BB-3 Fiberboard -
Worldly Gray



Natural Stone - to match, Skyline, Country LedgeStone



C-1 MBCI Midnight Bronze



C-2 MBCI Brite Red



Anodized - Dark Bronze



Paint - Black Fox

PROPOSED MAVERIK C-STORE
PARKER, COLORADO


Prototype Version: 50_R_RR_2102
Building Square Footage: 5,949 SF
Construction Type/Occupancy Classification: V-B / M

A-7 | EXTERIOR MATERIALS BOARD




KEYED NOTES


- 03.08 CONCRETE FOOTINGS AND FOUNDATIONS, SEE STRUCTURAL DRAWINGS
- 03.13 CONCRETE PIER FOUNDATION, SEE STRUCTURAL DRAWINGS
- 04.05 NATURAL STONE
- 04.06 NATURAL STONE CAP
- 04.10 SPLIT FACE CAP
- 06.05 FIBER CEMENT BOARD & BATTEN SIDING, BB-1
- 10.38 WELD BRACES TO GATE AS REQUIRED
- 10.39 POST, PAINTED P-9
- 10.40 CHAIN LINK GATE WITH SLATS TO MATCH P-9, W/ (4) HINGES, PAINTED P-9
- 10.41 LATCH W/ ROD TO CONCRETE, PAINTED P-9, W/ (4) HINGES, PAINTED P-9
- 10.42 STEEL SLEEVE

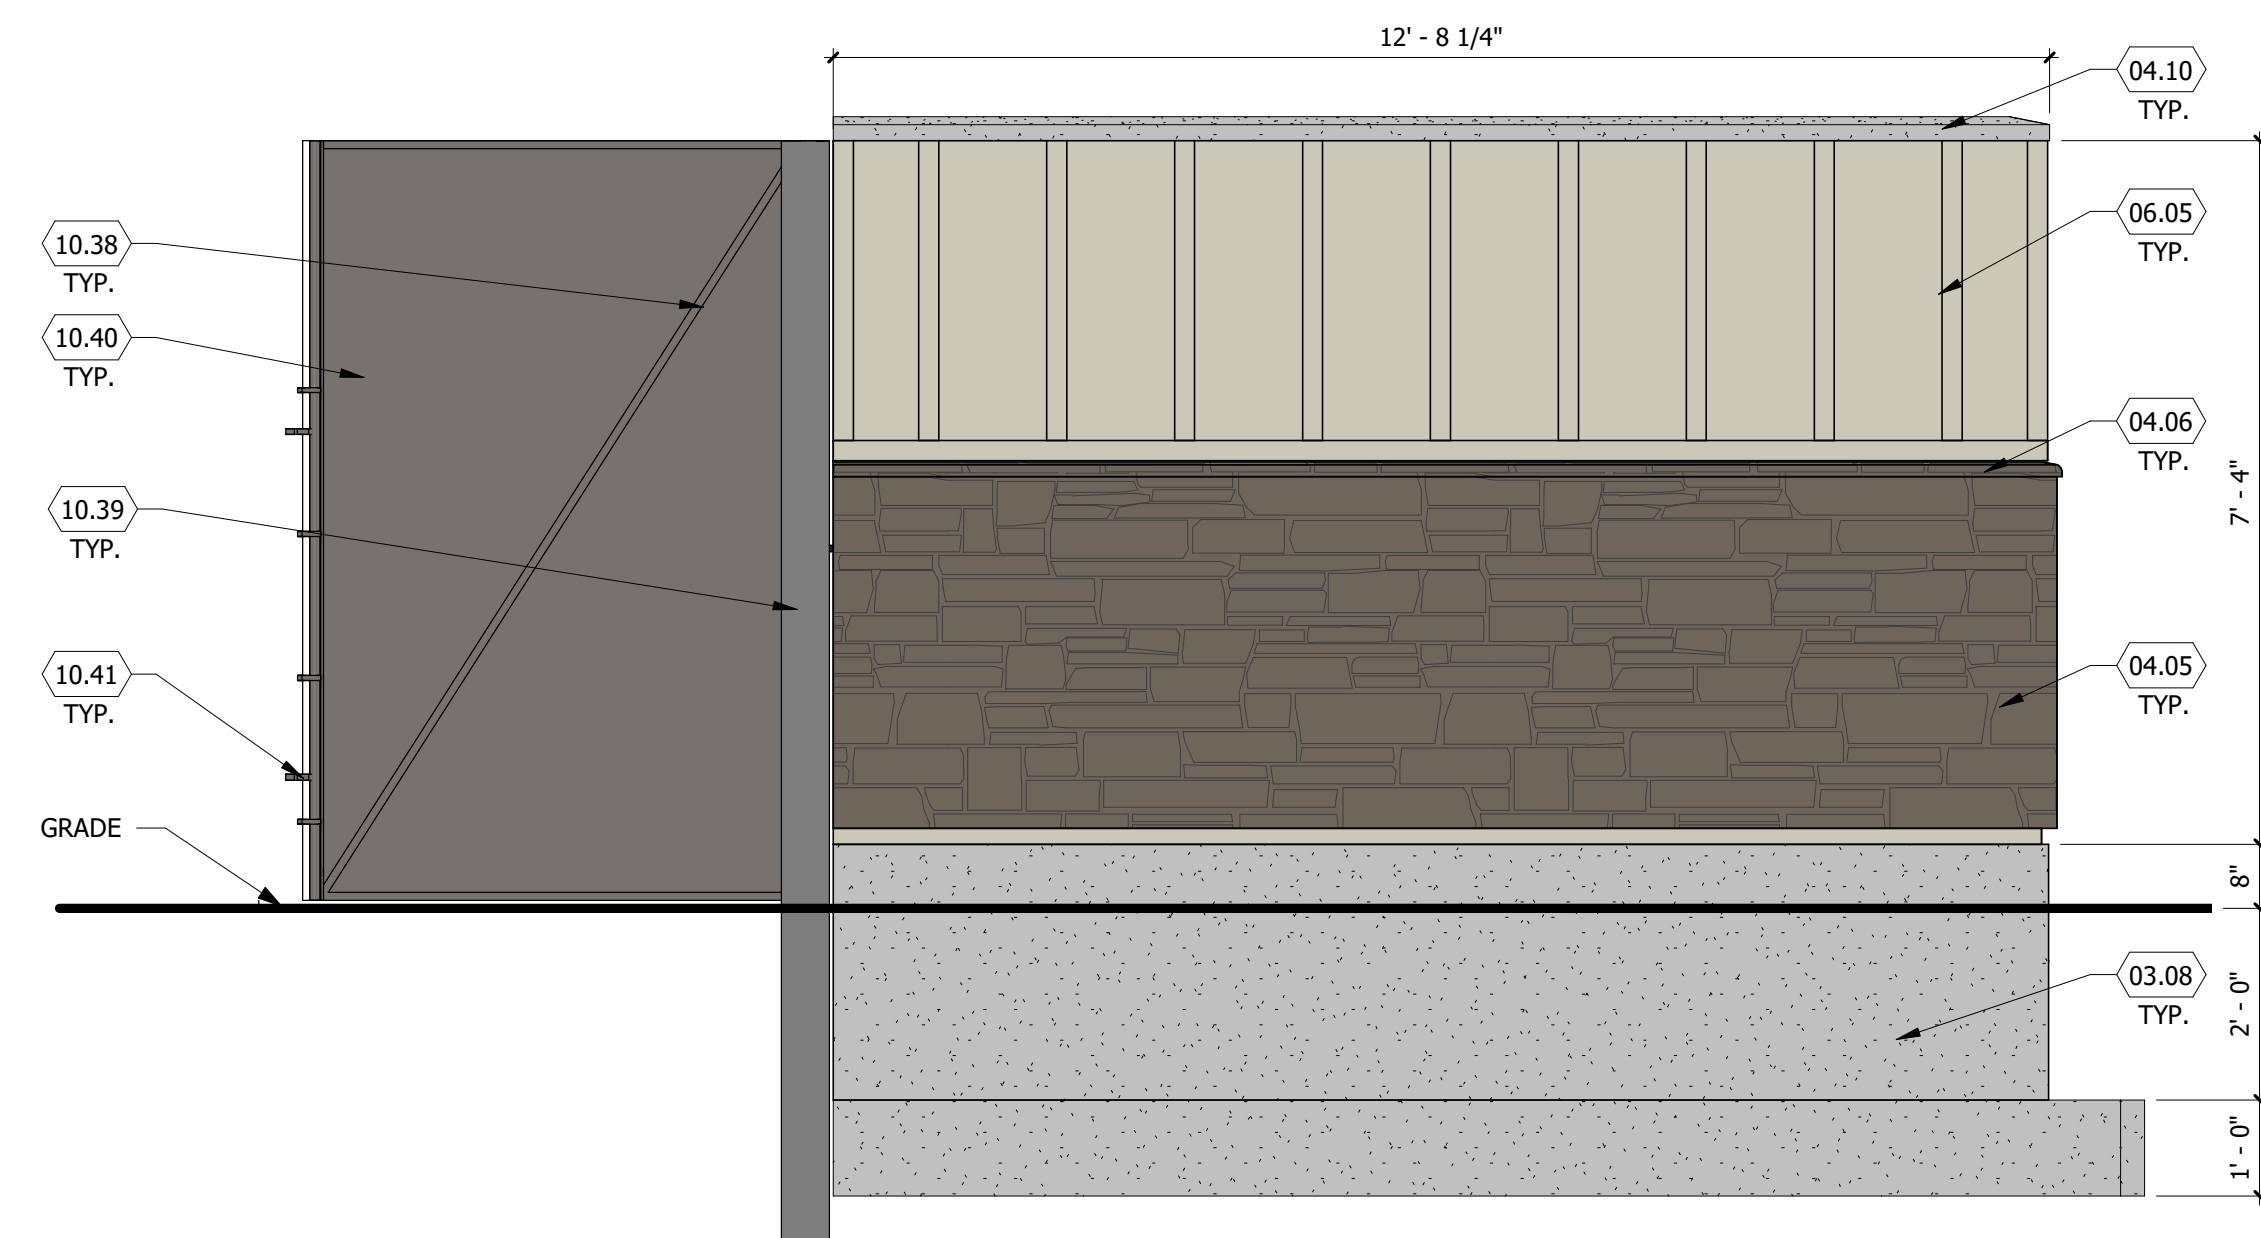


4 TRASH ENCLOSURE - LEFT ELEVATION
SCALE: 1/2" = 1'-0"

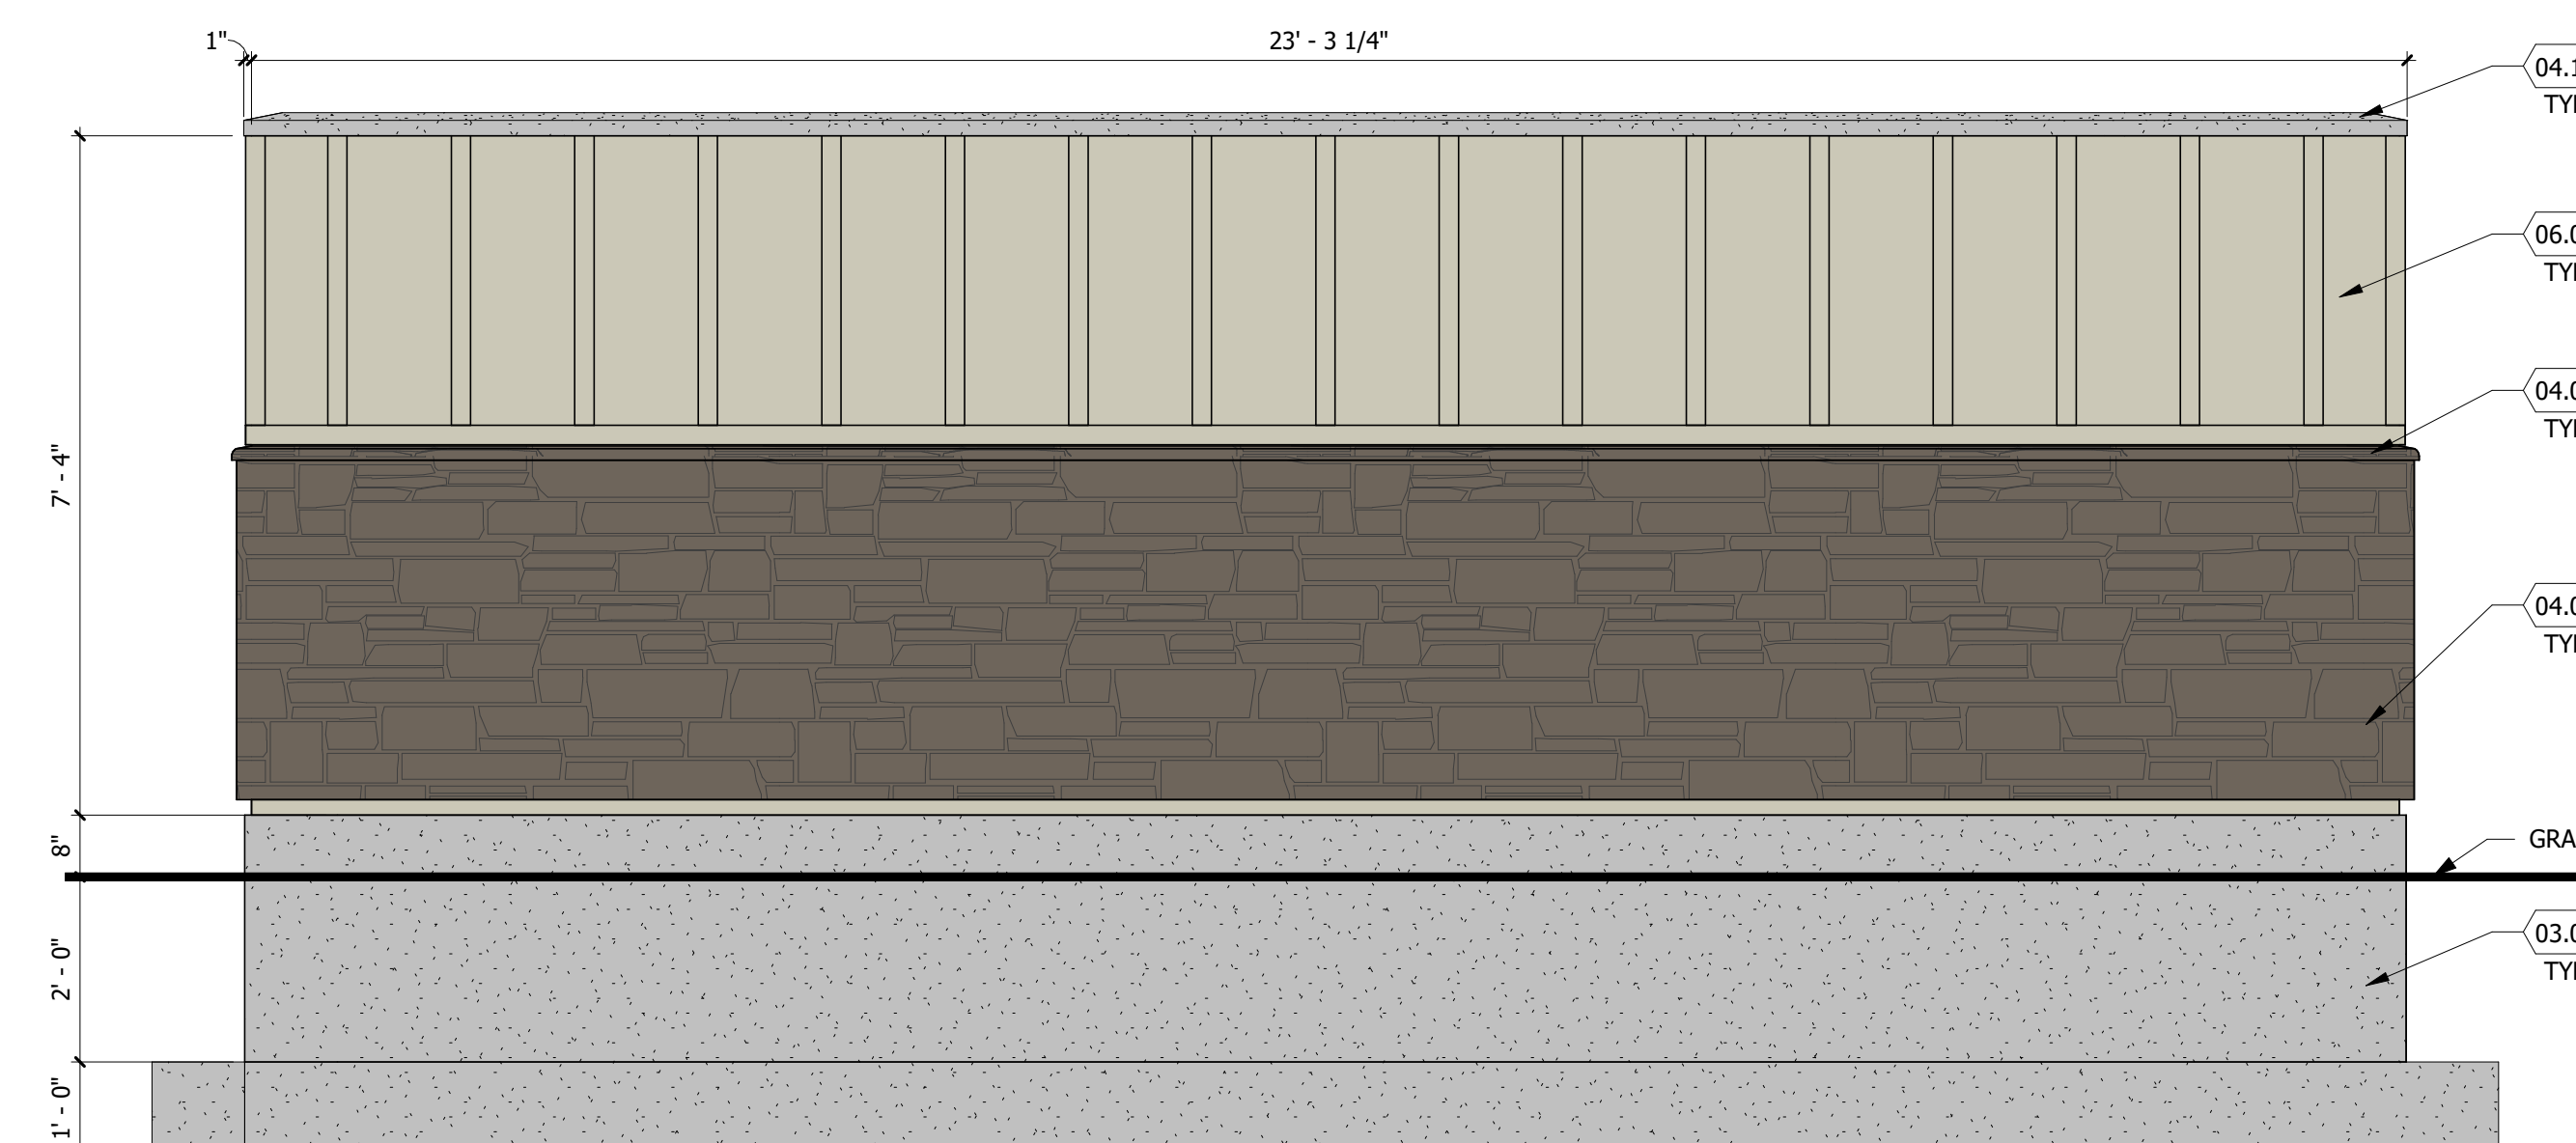

3 TRASH ENCLOSURE - BACK ELEVATION
SCALE: 1/2" = 1'-0"

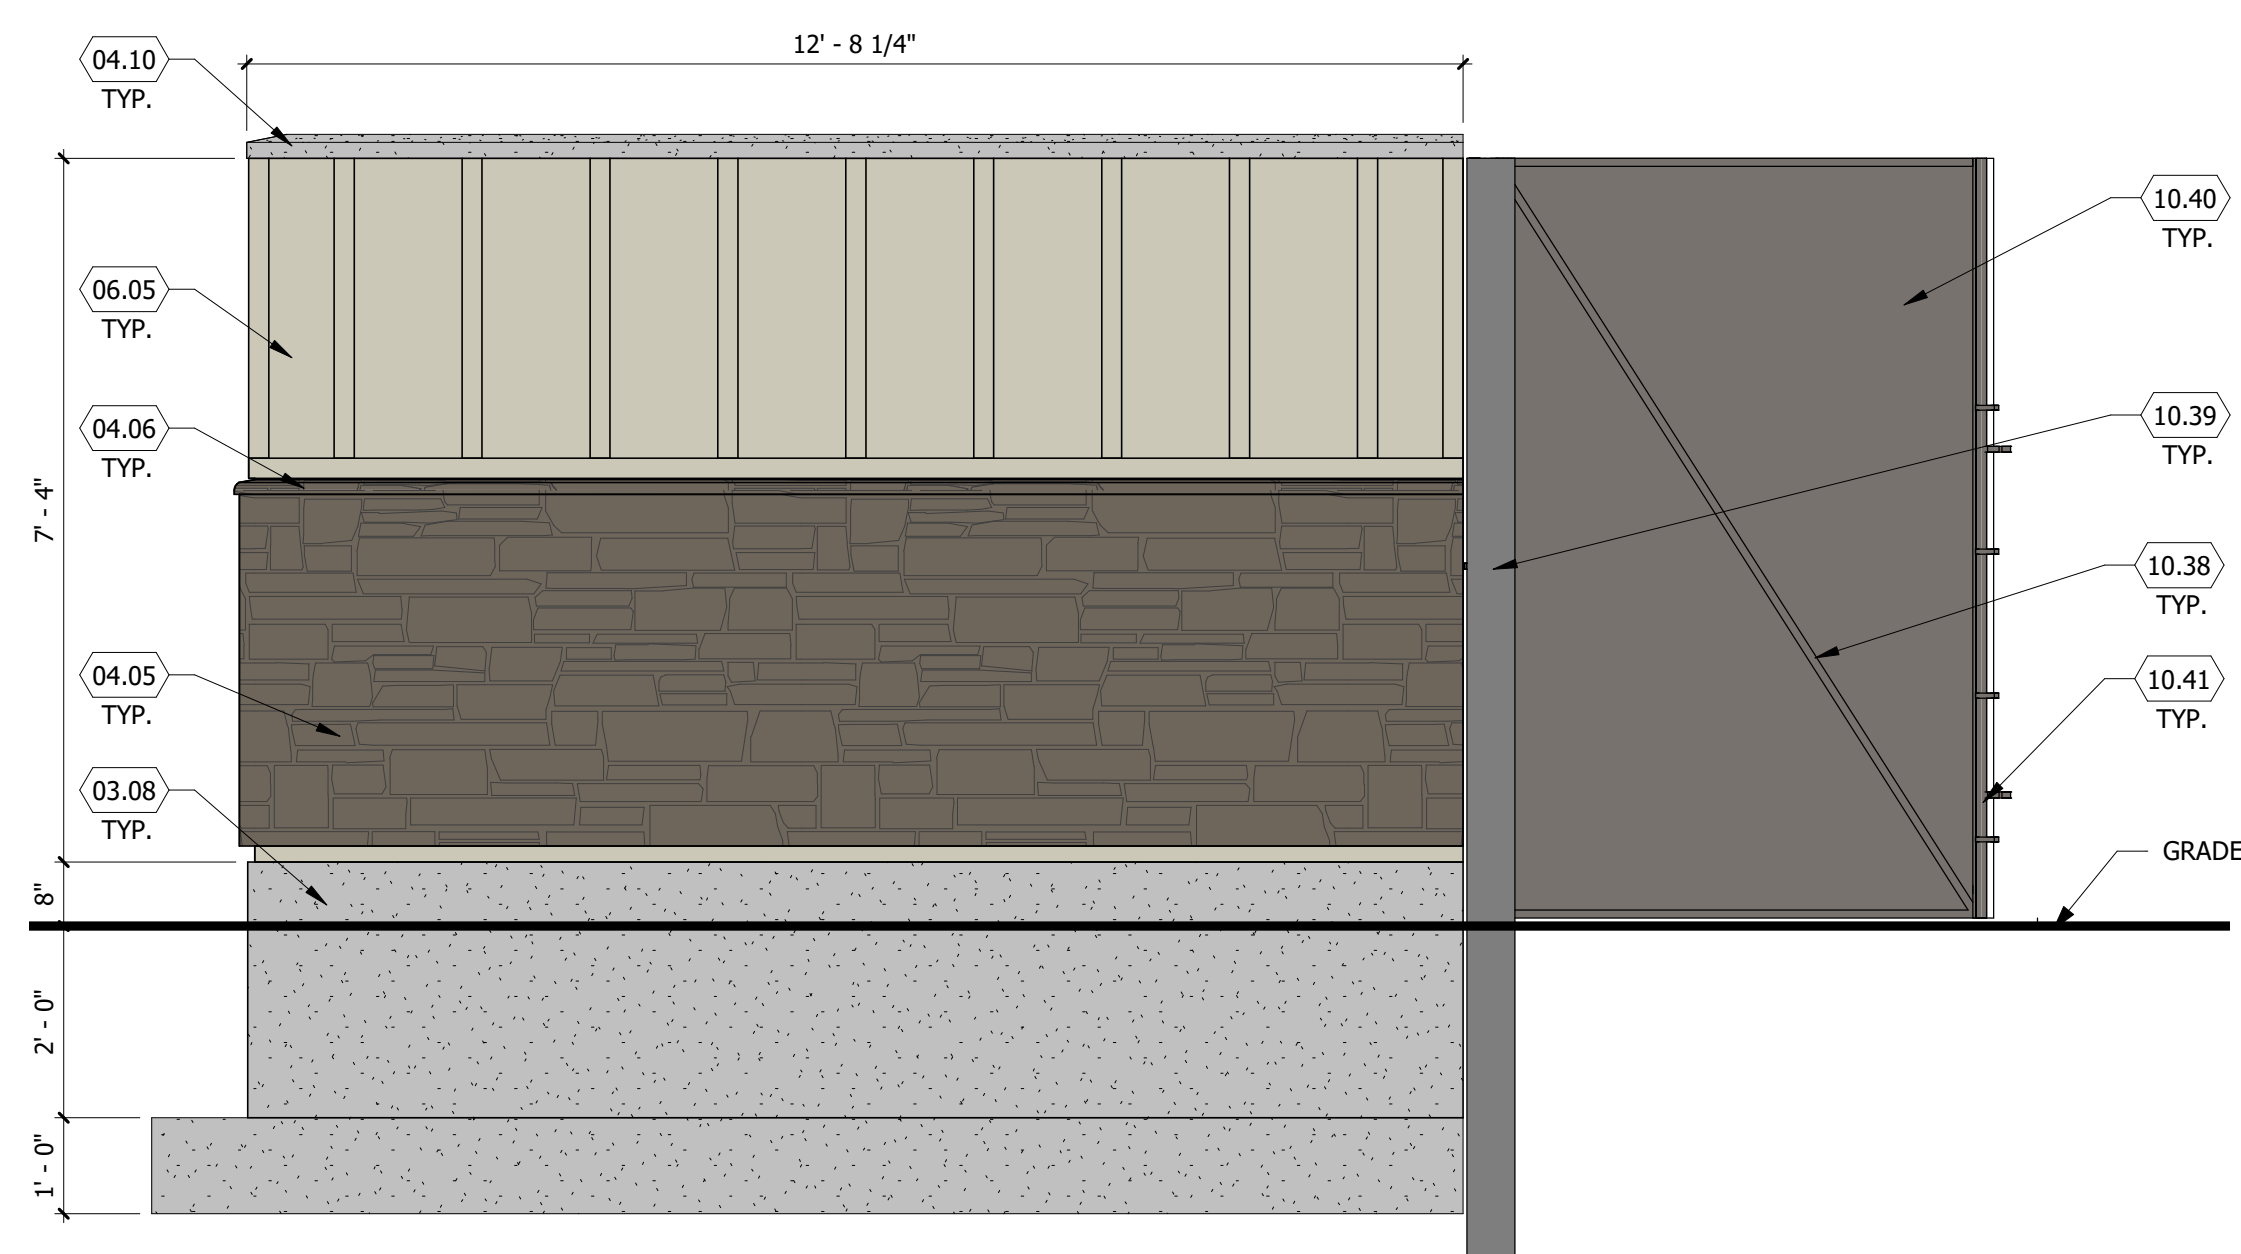

2 TRASH ENCLOSURE - RIGHT ELEVATION
SCALE: 1/2" = 1'-0"

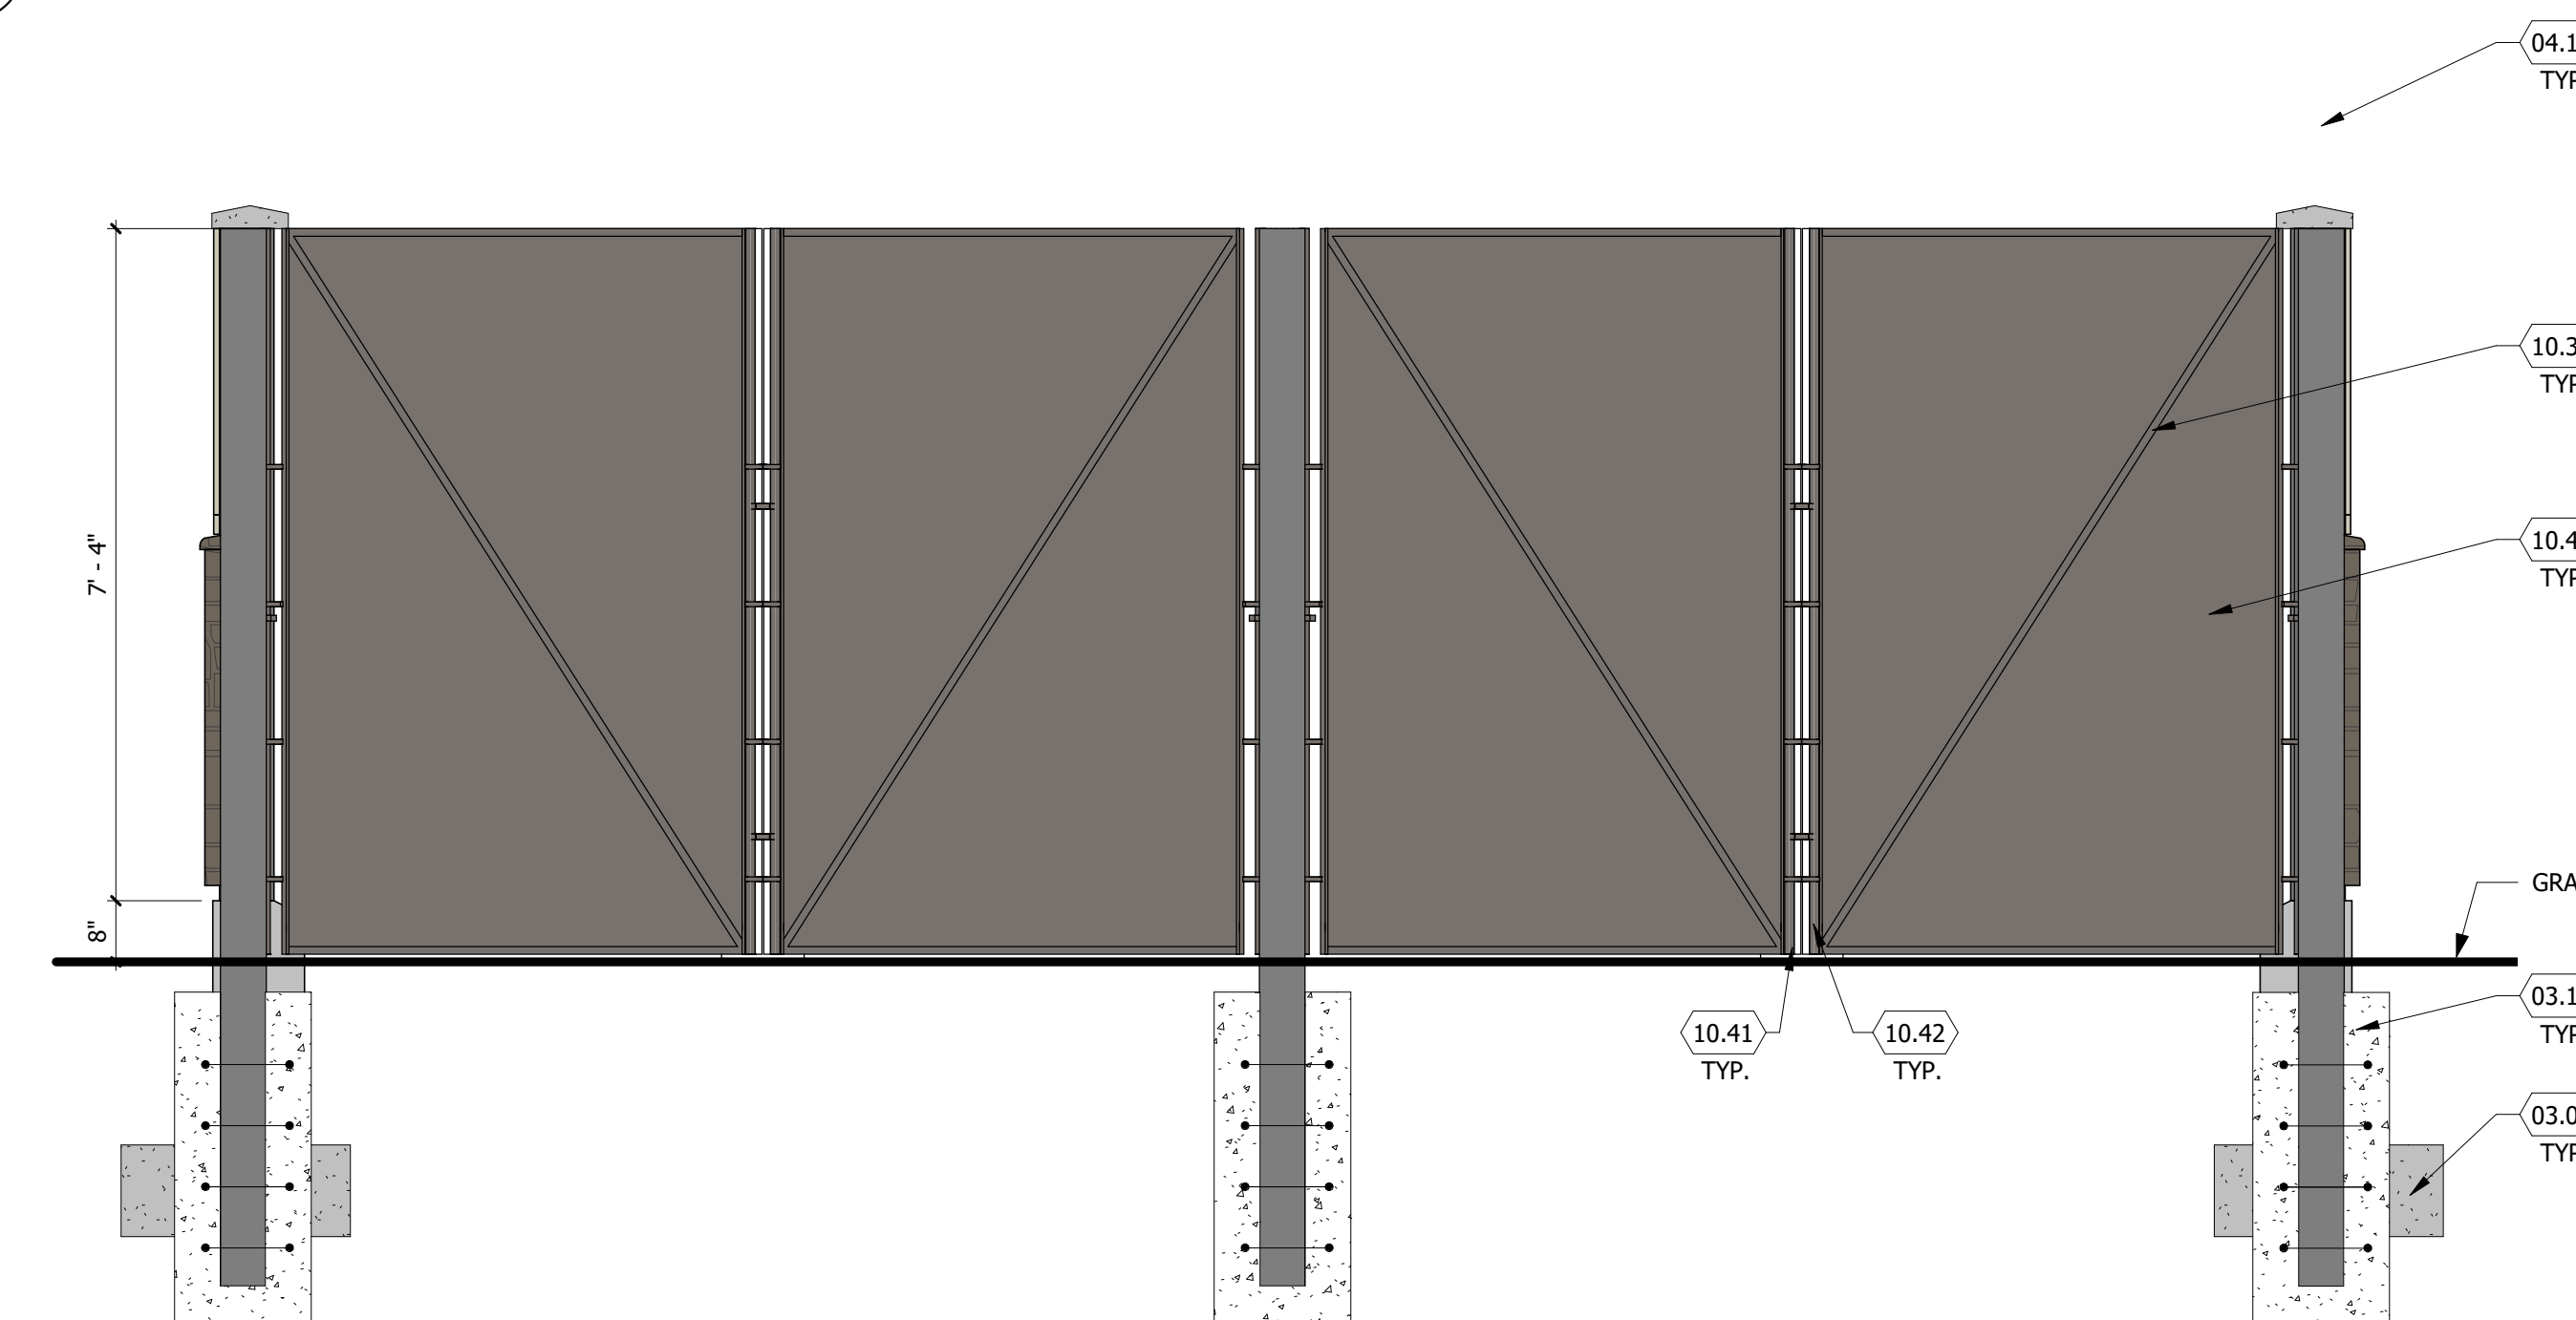

1 TRASH ENCLOSURE - FRONT ELEVATION
SCALE: 1/2" = 1'-0"