

**COMPARK VILLAGE SOUTH
F1 AMD 2 - MULTIFAMILY
SITE PLAN**
LOT 2, COMPARK VILLAGE FILING NO. 1, AMEND NO. 2
SOUTH HALF SECTION 6, TOWNSHIP 6 SOUTH, RANGE 66 WEST OF THE 6TH PRINCIPAL MERIDIAN
TOWN OF PARKER, COUNTY OF DOUGLAS, STATE OF COLORADO


PROJECT NUMBER
210512

DRAWN BY


DATE
01/04/2024





Architecture + Planning
820 16th Street, Suite 500
Denver, CO 80202
ktgy.com
303.825.6400

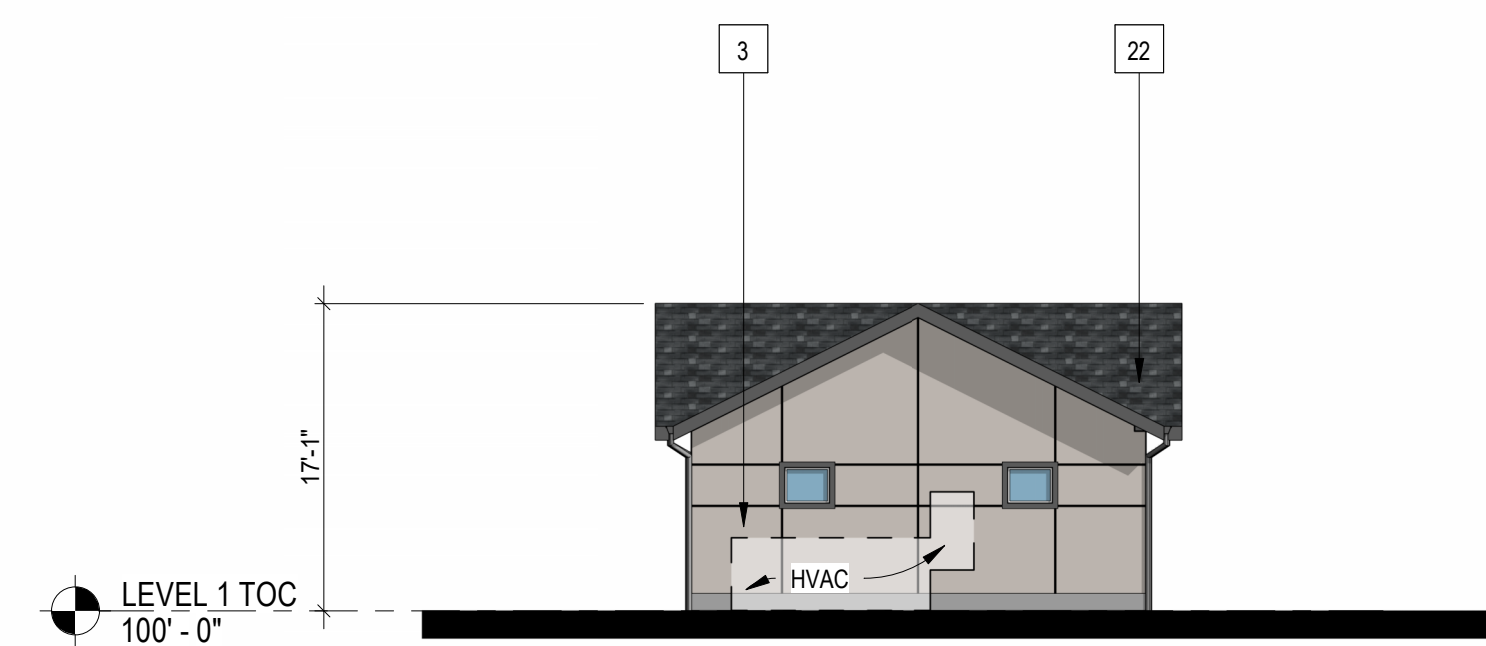

④ BUILDING E - SIDE ELEVATION
3/32" = 1'-0"

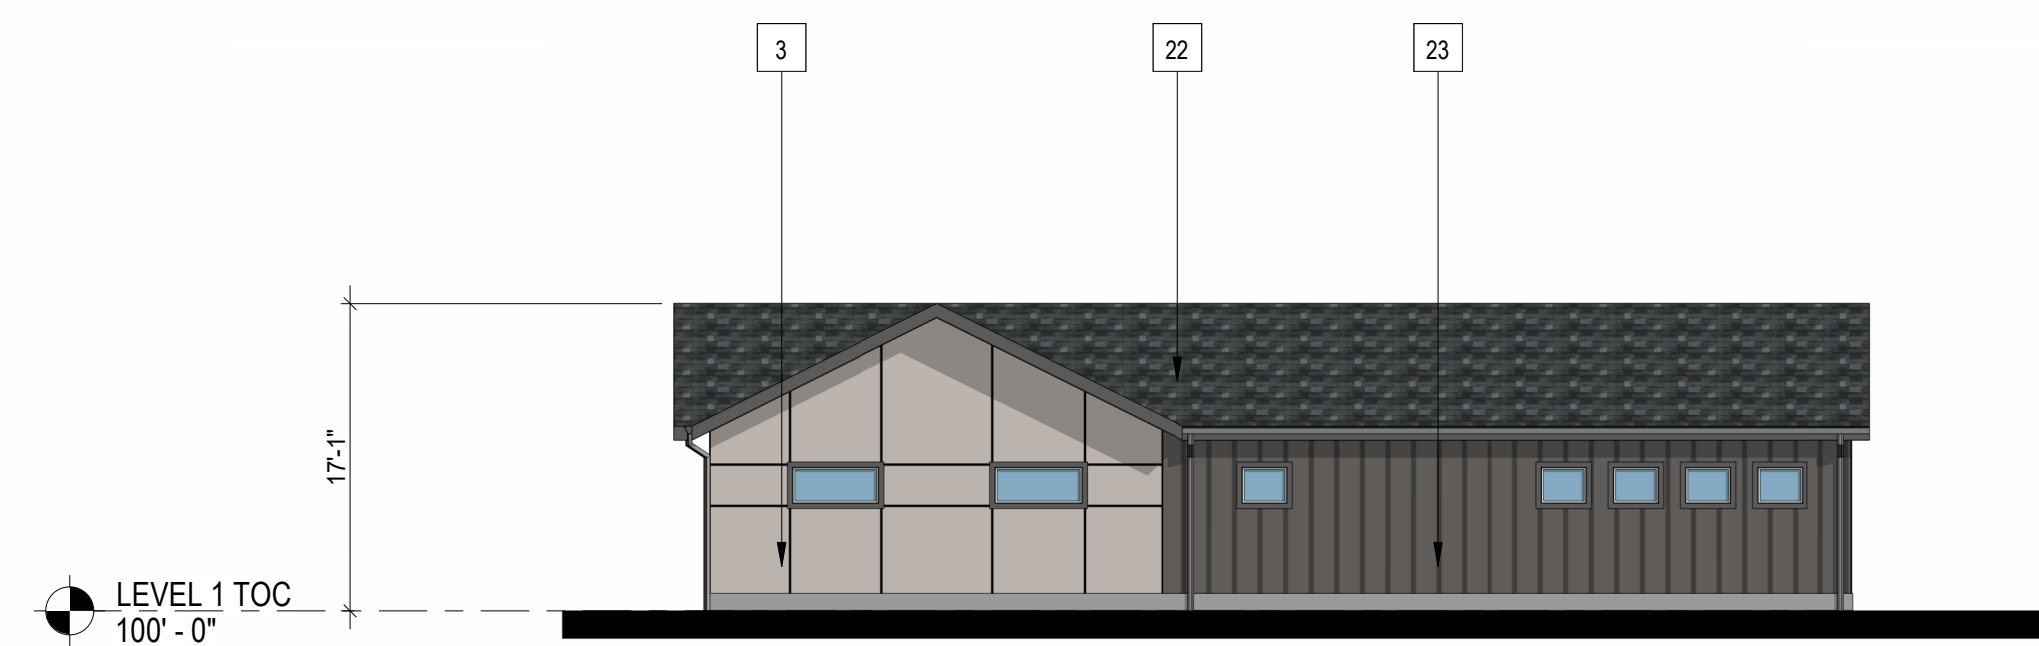

② BUILDING E - REAR ELEVATION
3/32" = 1'-0"

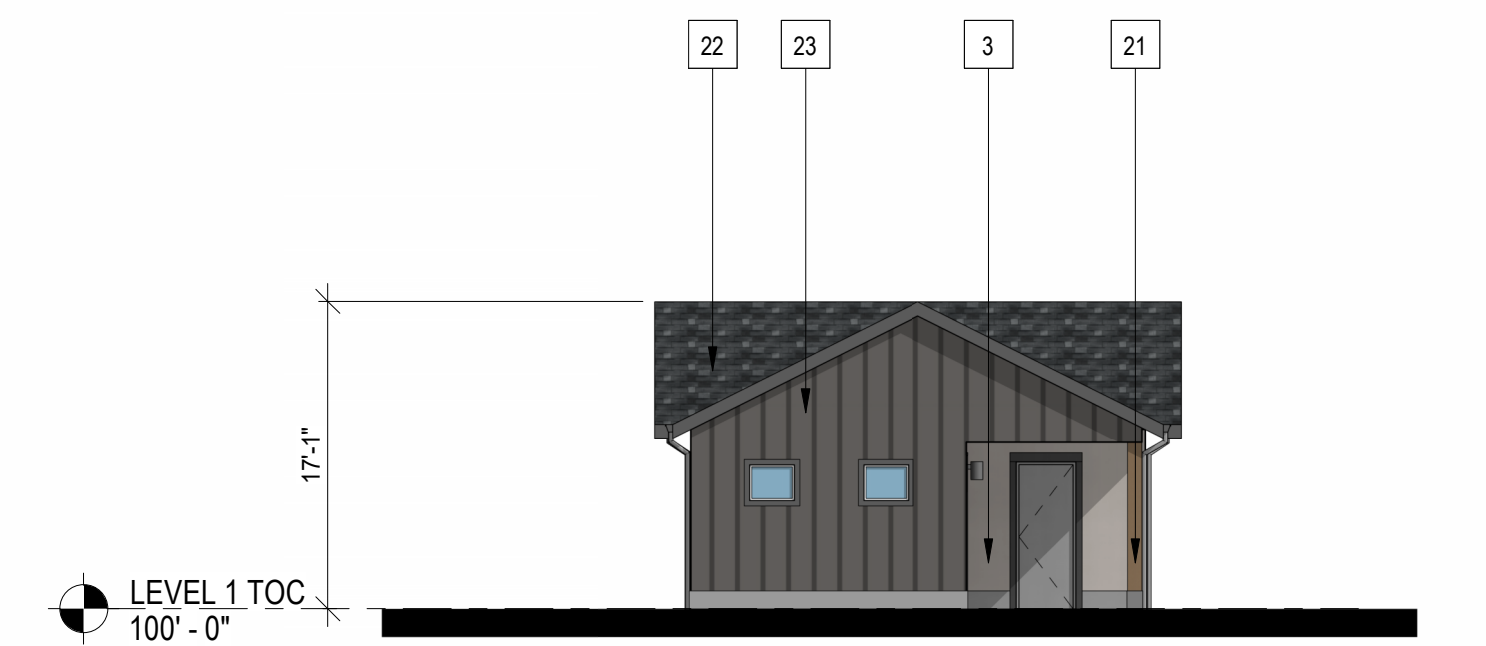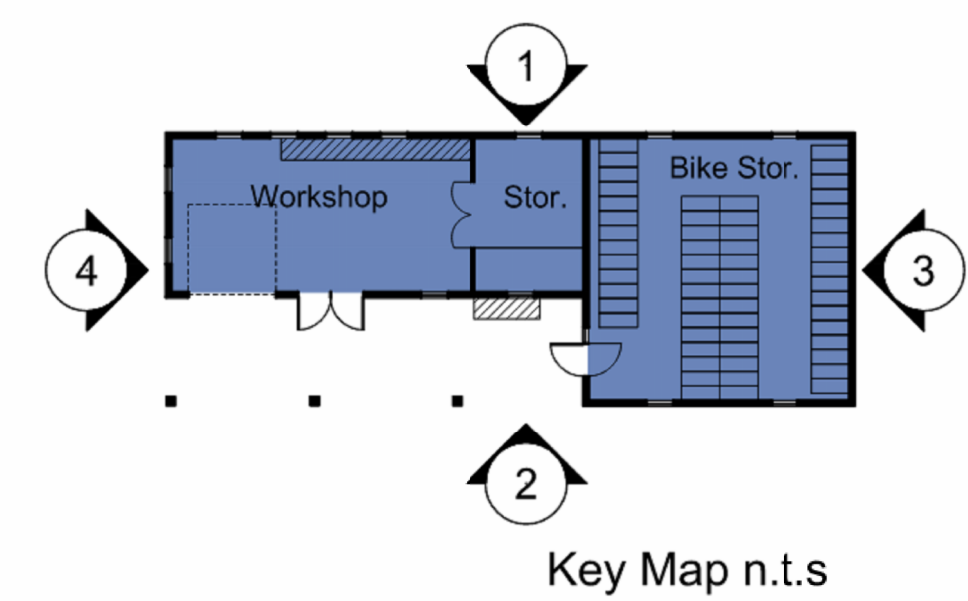

③ BUILDING E - SIDE ELEVATION
3/32" = 1'-0"



① BUILDING E - FRONT ELEVATION
3/32" = 1'-0"

#	KEYNOTES - SIP
1	BRICK - RUNNING - COLOR 1
2	BRICK - RUNNING - COLOR 2
3	FIBER CEMENT PANELING - COLOR 1
4	FIBER CEMENT PANELING - COLOR 2
5	FIBER CEMENT PANELING - COLOR 3
6	FIBER CEMENT PANELING - COLOR 4
7	METAL PANEL - COLOR 1
8	METAL PANEL - COLOR 2
9	BOARD AND BATTEN - COLOR 1 (BLUE)
10	BOARD AND BATTEN - COLOR 2
11	VERTICAL SIDING - COLOR 1
12	VERTICAL SIDING - COLOR 2
13	VERTICAL SIDING - COLOR 3
14	VERTICAL SIDING - COLOR 4
15	VERTICAL SIDING - COLOR 5
16	VINYL WINDOW
17	METAL RAILING
18	METAL RAILING
19	MECHANICAL SCREEN - 58% OPEN WIRE MESH - COLOR 1 (BLACK)
20	STOREFRONT
21	COLUMN
22	ASPHALT SHINGLE ROOFING
23	BOARD & BATTEN - COLOR 3 - DARK GREY
24	STONE - COLOR 1
25	EXTERIOR LIGHT FIXTURE
26	HORIZONTAL SIDING - COLOR 1
27	HORIZONTAL SIDING - COLOR 2
28	HORIZONTAL SIDING - COLOR 3
29	HORIZONTAL SIDING - COLOR 4
30	HORIZONTAL SIDING - COLOR 5
32	DOWNSPOUT

NOTES:
1. SEE MATERIAL BOARDS FOR MORE INFORMATION.
2. SEE SITE PLAN FOR DIMENSIONS BETWEEN ENTRIES.
3. GROUND FLOOR TRANSPARENCY TO BE MIN. OF 25% MEASURED AS A PERCENTAGE OF GLAZING AT THE BASE OF THE BUILDING.
4. TRIM AROUND WINDOWS SHALL BE A MINIMUM OF THREE AND ONE-HALF (3 1/2) INCHES WIDE, AND TRIM AROUND DOORS SHOULD BE A MINIMUM OF TWO (2) INCHES WIDE.

PREPARED FOR CENTURY COMMUNITIES



PROJECT
COMPARK VILLAGE SOUTH

TOWN OF PARKER,
COUNTY OF DOUGLAS, COLORADO
80134

SHEET TITLE
MAINTENANCE BUILDING ELEVATIONS

SHEET NUMBER
50