



1 ELEVATION- FRONT (NORTH WEST)

2 ELEVATION- RIGHT (SOUTH WEST)

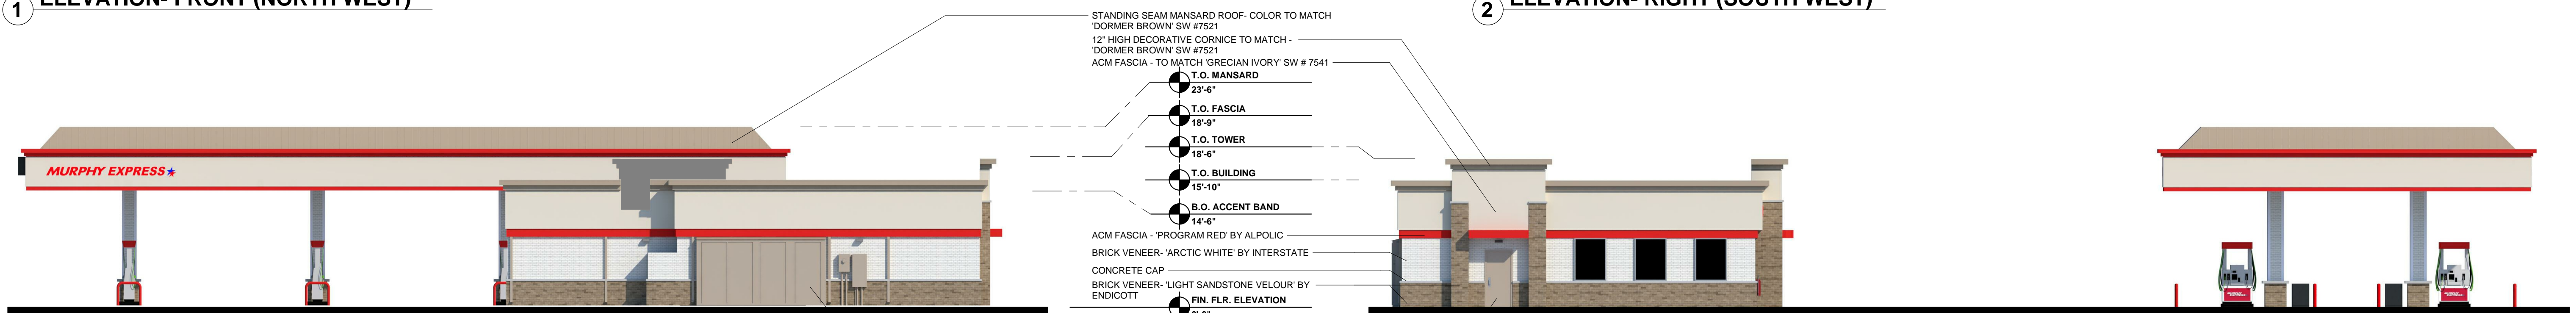


3 ELEVATION- REAR (SOUTH EAST)


4 ELEVATION- LEFT (NORTH EAST)

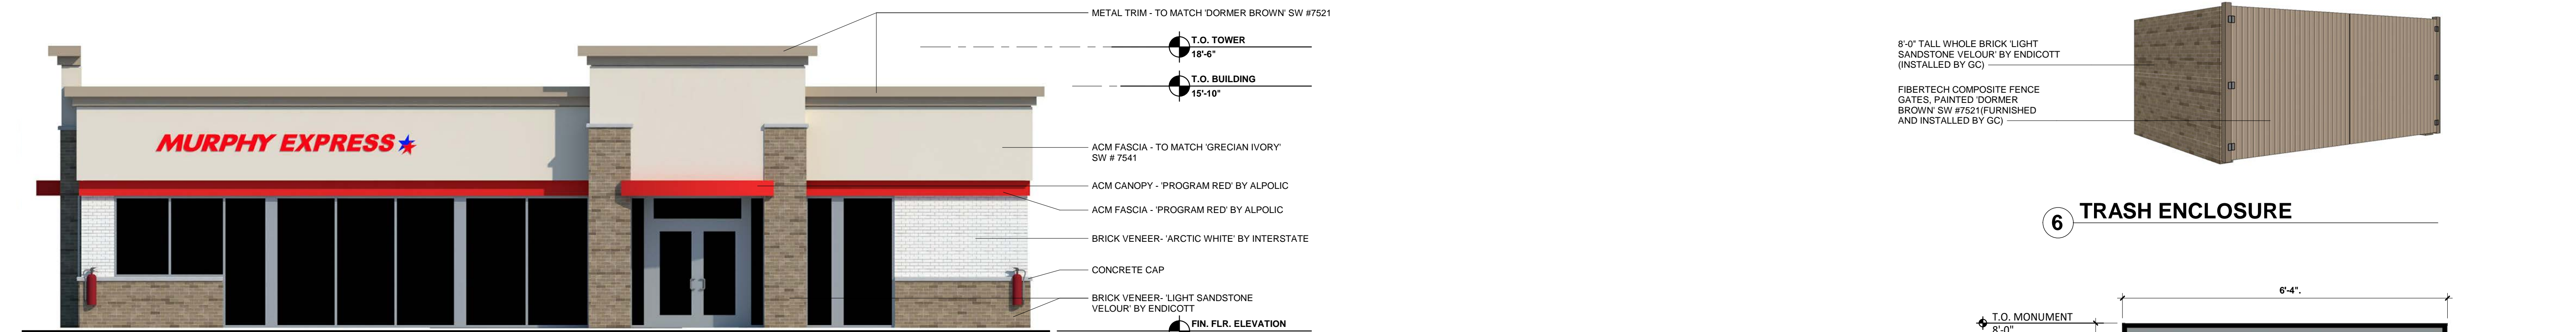

5 ELEVATION- FRONT BUILDING ONLY (NORTH WEST)

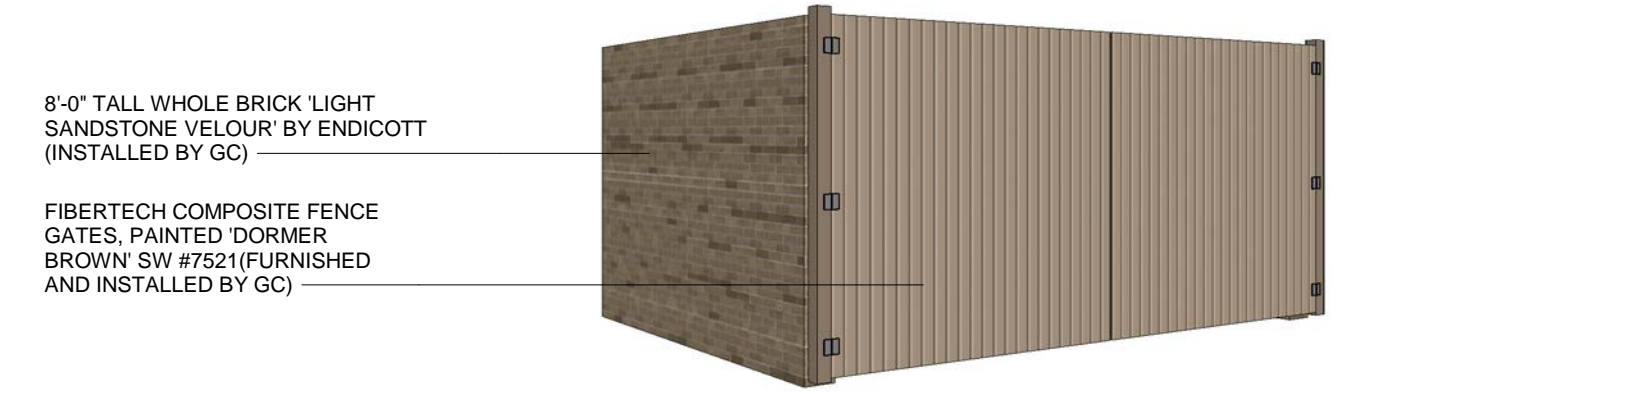

6 TRASH ENCLOSURE

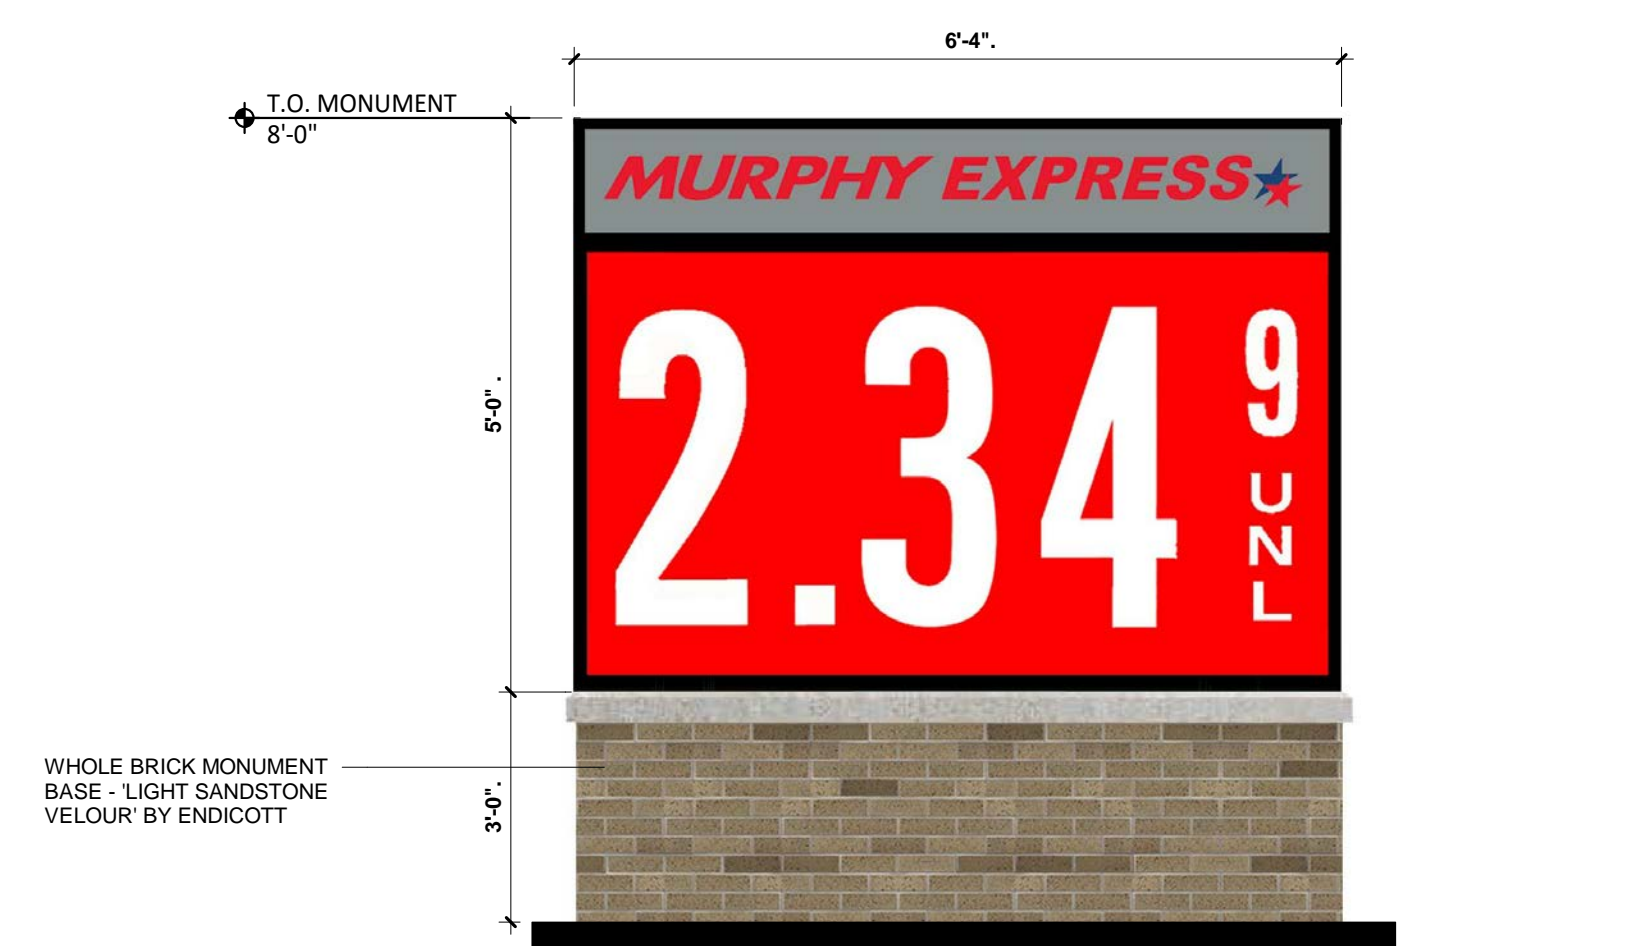

7 MONUMENT SIGN



SIGN	QTY.	HEIGHT	WIDTH	AREA S.F.	TOTAL S.F.
MURPHY EXPRESS BLDG. LOGO SIGN	1		GRAPHIC AREA	24.00	24.00
MURPHY EXPRESS CANOPY LOGO SIGN	2		GRAPHIC AREA	24.00	48.00
COMBINED CANOPY PRICE SIGN (UNL / DSL)	1	28.25'	121.50'	23.84	23.84
			TOTAL:		95.84 S.F.
MONUMENT SIGN:					
UNLEADED W/ LOGO	2	60.00'	76.00'	31.67	63.34
			TOTAL SIGNAGE:		63.34 S.F.