


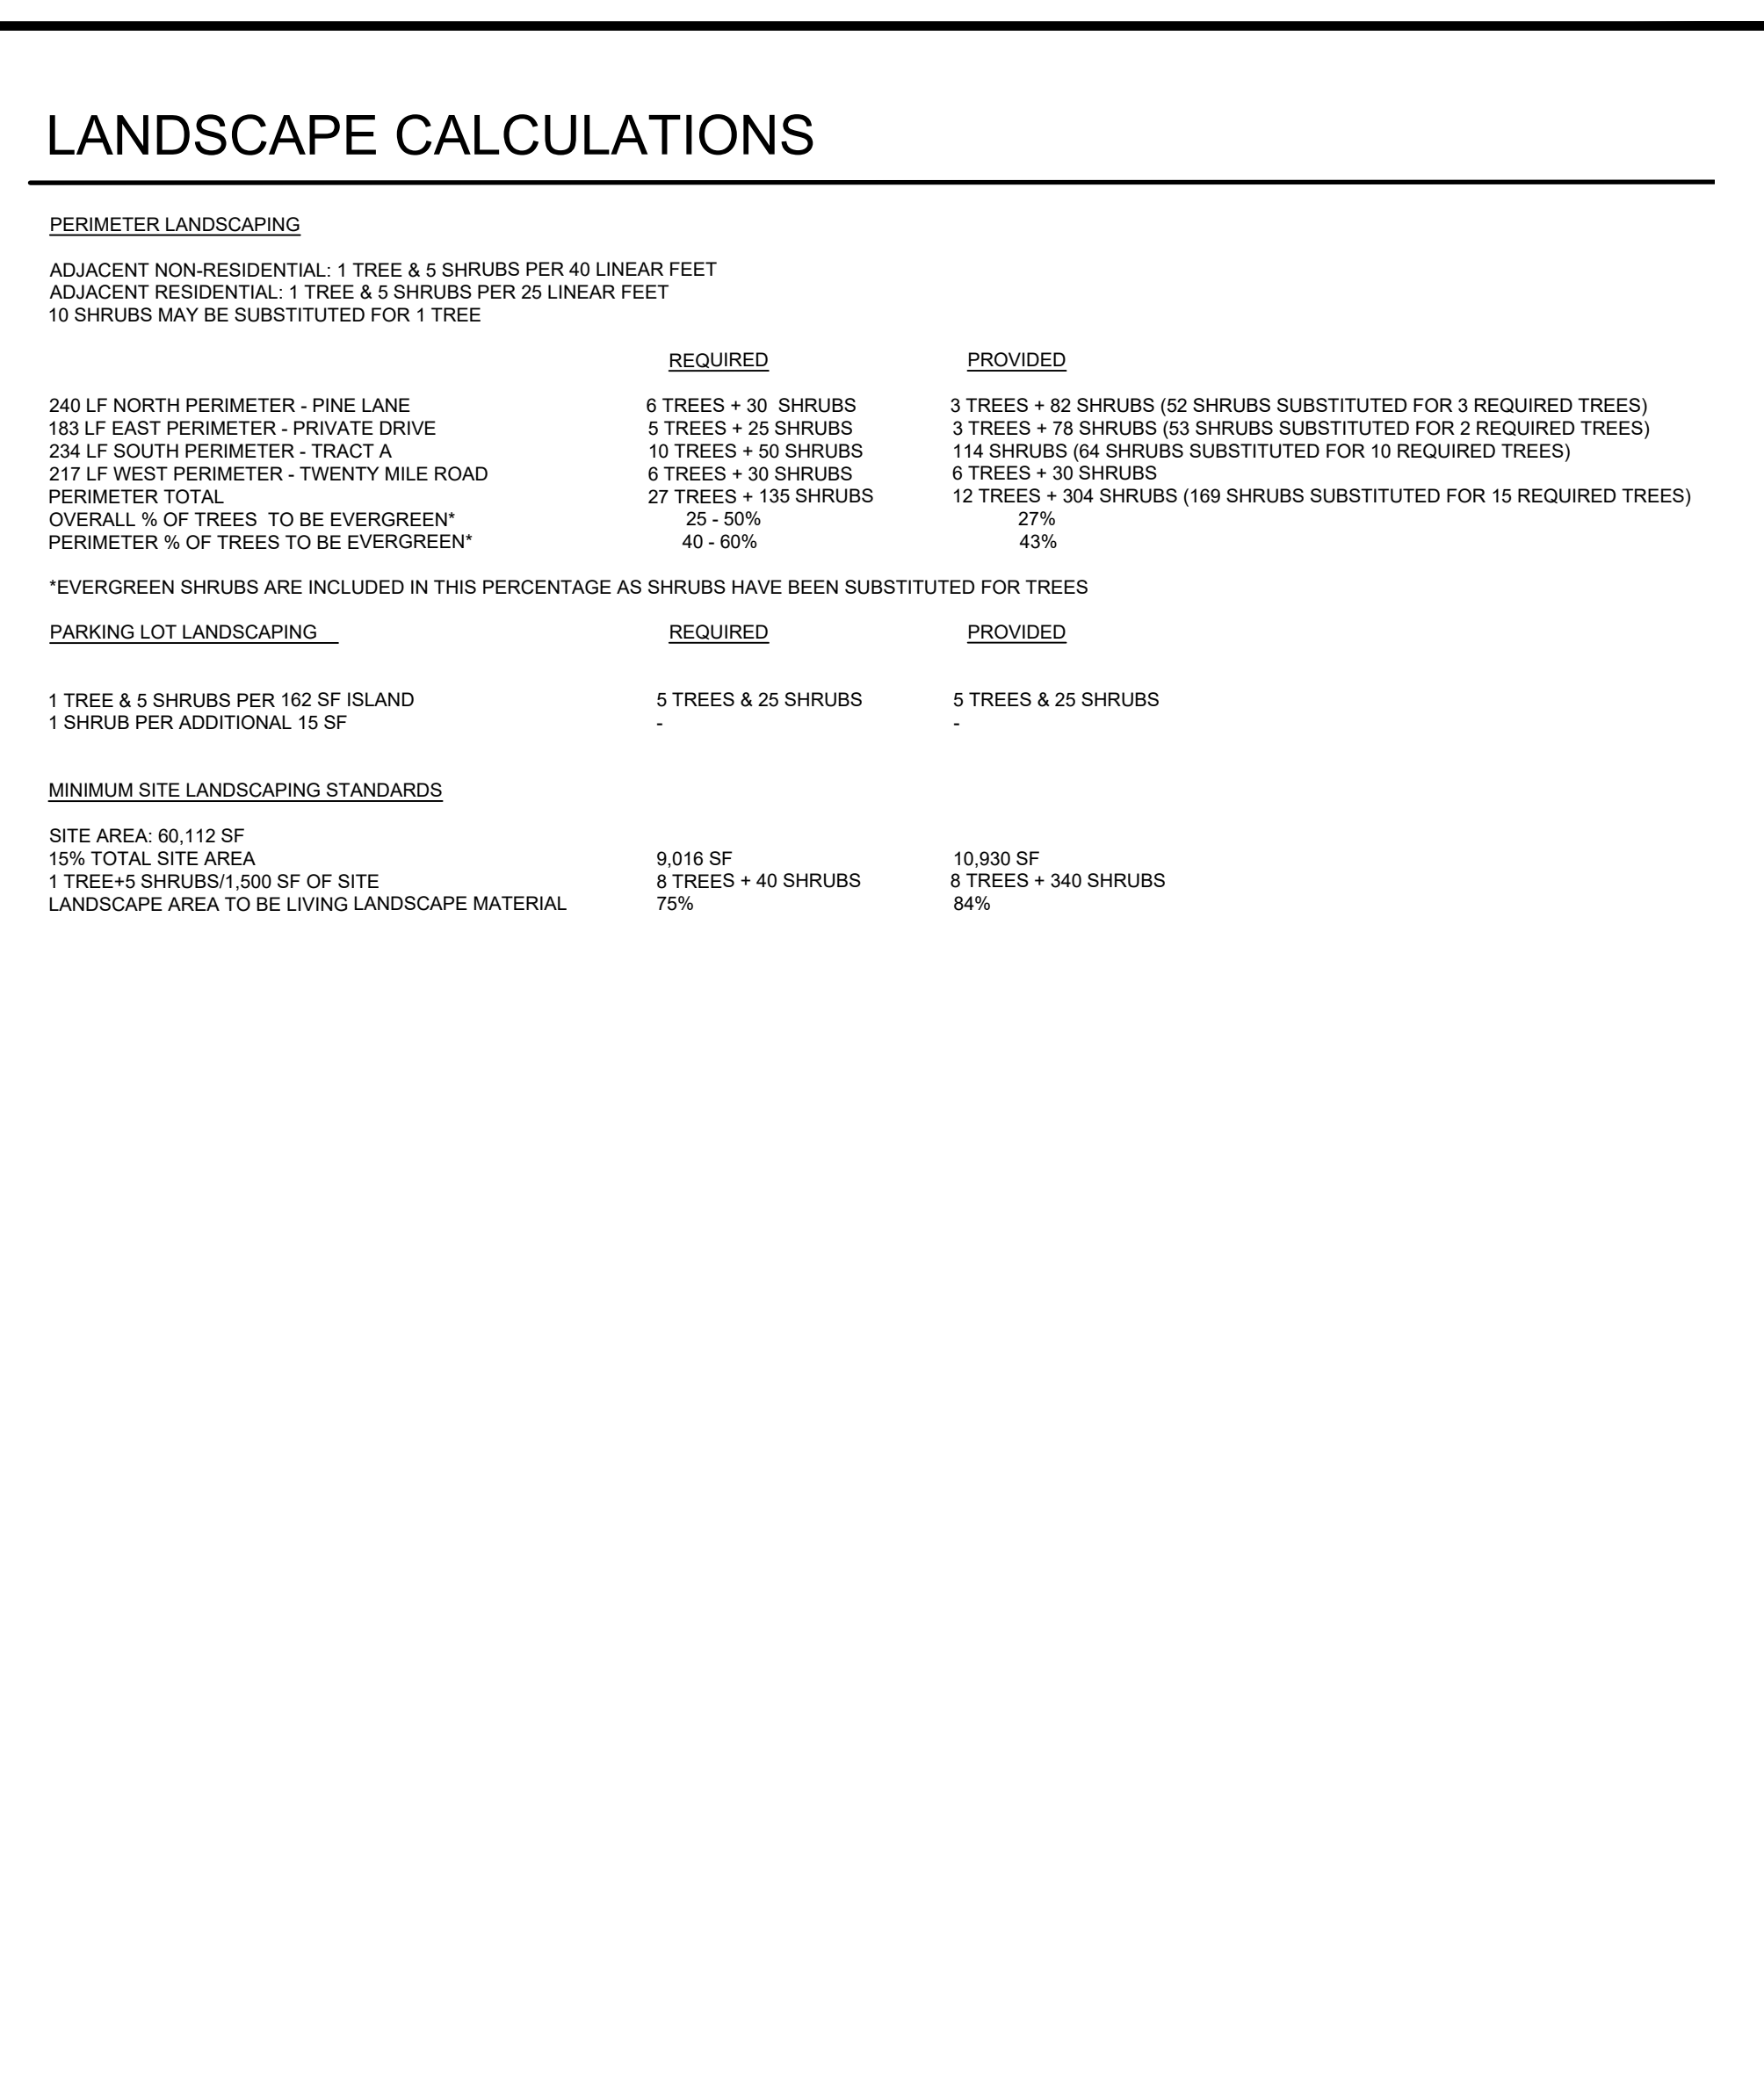

PERIMETER LANDSCAPING

240 LF NORTH PERIMETER - PINE LANE
183 LF EAST PERIMETER - PRIVATE DRIVE
234 LF SOUTH PERIMETER - TRACT A
217 LF WEST PERIMETER - TWENTY MILE ROAD
PERIMETER TOTAL
OVERALL % OF TREES TO BE EVERGREEN*
PERIMETER % OF TREES TO BE EVERGREEN*


*EVERGREEN SHRUBS ARE INCLUDED IN THIS PERCENTAGE AS SHRUBS HAVE BEEN SUBSTITUTED FOR TREES

PARKING LOT LANDSCAPING

MINIMUM SITE LANDSCAPING STANDARDS

9,016 SF	10,930 SF
8 TREES + 40 SHRUBS	8 TREES + 340 SHRUBS
75%	84%

TREES	CODE	QTY	BOTANICAL NAME	COMMON NAME	CONT	CAL	SIZE	MATURE HT.	VERY LOW	LOW	MEDIUM	HIGH	
	CP	6	CELTIS OCCIDENTALIS 'PRAIRIE PRIDE'	PRAIRIE PRIDE COMMON HACKBERRY	B & B	2" CAL MIN	12'-14" HT MIN	50' HT X 40' SPRD.		X			
	GS	8	GLEDITSIA TRIACANTHOS INERMIS 'SHADEMASTER' TM	SHADEMASTER LOCUST	B & B	2" CAL MIN	10' - 12' HT. MIN.	45' HT X 40' SPRD.		X			
	PF	3	PICEA PUNGENS 'FAT ALBERT'	COLORADO SPRUCE	B & B		6' HT MIN	40' HT X 20' SPRD.			X		
	TOTAL :	17											
	SHRUBS	CODE	QTY	BOTANICAL NAME	COMMON NAME	CONT	SPACING	SIZE	MATURE HT.	VERY LOW	LOW	MEDIUM	HIGH
	CA2	20	CALAMAGROSIS X ACUTIFLORA 'KARL FOERSTER'	FEATHER REED GRASS	5 GAL	SEE PLAN	24" HT MIN	3-5' HT.			X		
	CA	68	CORNUS SERICEA 'ARCTIC FIRE'	ARCTIC FIRE DOGWOOD	5 GAL	SEE PLAN	24" FULL	3-4' HT.				X	
	CS	57	CYTISUS PURGANS 'SPANISH GOLD'	SPANISH GOLD BROOM GOLD DROP POTENILLA L	SEE PLAN	24" FULL	3-4' HT.			X			
	FE	10	FESTUCA GLAUCA 'ELIJAH BLUE'	BLUE FESCUE	1 GAL	SEE PLAN	12" HT MIN	8-12" HT.		X			
	JH	26	JUNIPERUS HORIZONTALIS	CREeping JUNIPER	5 GAL	SEE PLAN	36" SPRD MIN	.5-1.5' HT.		X			
12			UPRIGHT JUNIPERS										
JS	27	JUNIPERUS SABINA	SAVIN JUNIPER BROADMOOR JUNIPER	5 GAL	SEE PLAN	24" FULL	4-6' HT.		X				
PA2	136	PEROVSKIA X 'LITTLE SPIRE'	LITTLE SPIRE RUSSIAN SAGE	5 GAL	SEE PLAN	18" FULL	3-4' HT.			X			
7			BUFFALO JUNIPER										
PC2	26 16	PINUS MUGO 'COMPACTA'	DWARF MUGO PINE	5 GAL	SEE PLAN	24" FULL	3-5' HT.			X			
RA	25	RIBES ALPINUM 'GREEN MOUND'	GREEN MOUND ALPINE CURRANT	5 GAL	SEE PLAN	18" FULL	2-3' HT.			X			
TH	18	TAXUS X MEDIA 'HICKSI'	HICKS YEW	5 GAL	SEE PLAN	18" FULL	10-12' HT.				X		
TE	15	THUJA OCCIDENTALIS 'EMERALD'	EMERALD ARBORVITAE SPARTIN JUNIPER	5 GAL	SEE PLAN	18" FULL	15' HT. - 4' SPRD.				X		
TOTAL:	431												
GROUND COVERS	CODE	QTY	BOTANICAL NAME	COMMON NAME	CONT	SIZE	SPACING	SPACING	MATURE HT.	VERY LOW	LOW	MEDIUM	HIGH
	KB	1,156 SF	KEN-TEX BLUEGRASS	KEN-TEX BLUEGRASS	SOD							X	
	R'	10,671 SF	ROCK MULCH	2"-6" RIVER ROCK MULCH	-								

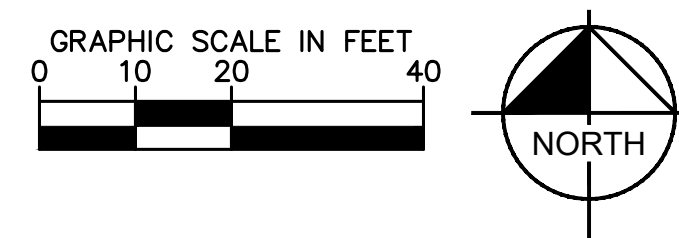

DESIGNED BY: MCN
DRAWN BY: NMH
CHECKED BY: DLS
DATE: 09/13/2021

L1.0

[illegible]