




Front Elevation (West)

Rear Elevation (East)

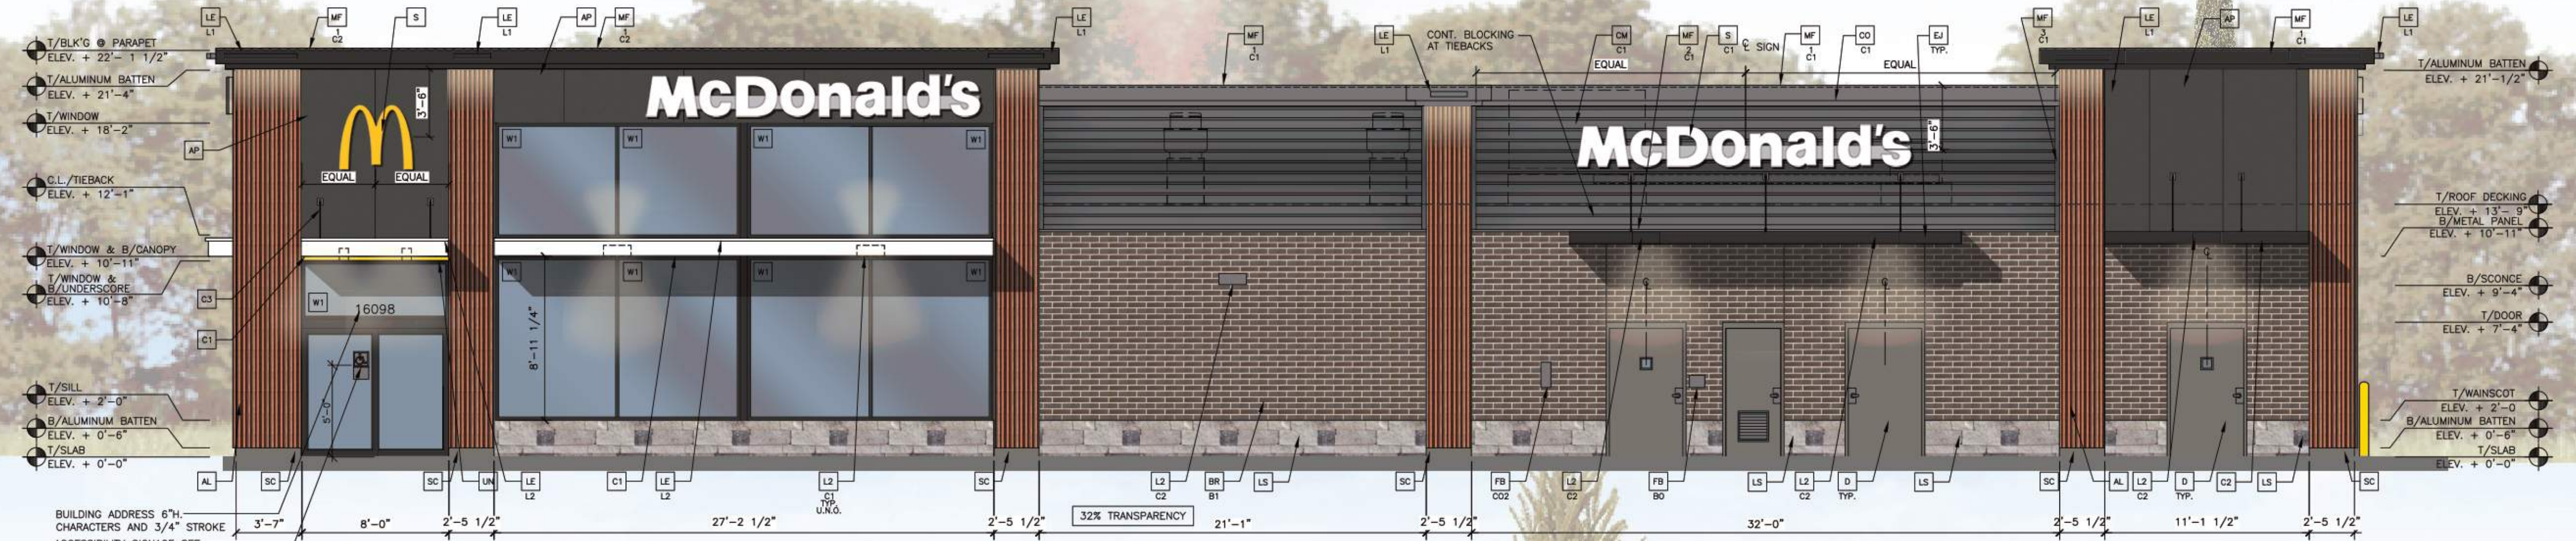

Non-Drive-Thru Side Elevation (North)



Drive-Thru Side Elevation (South)

Materials Legend

- Modular Face Brick (Main Building)
"Slate Gray" by Hebron Brick
- Metal (Coping) & Aluminum Trellis
"RAL 7022" by Metal-Era
- Aluminum Canopy (Prefinished Metal)
White
- Glazing (Windows & Storefront)
1" Insulated Clear Glass
- Metal (Coping)
"Weathered Zinc" by Metal-Era
Factory Finished
- Apolic Metal Panel
"RAL 7022" by Metal-Era
- Aluminum Underscore (Prefinished)
"Gold"
- Battens (Aluminum)
B+N Industries
Color: Wood Grain
- Paint
"Gauntlet Gray" by Benjamin Moore
- Stone Wainscot
"Gauntlet Gray" by Benjamin Moore