


**DC ADDRESSING COMMENTS:
10-21-2021**

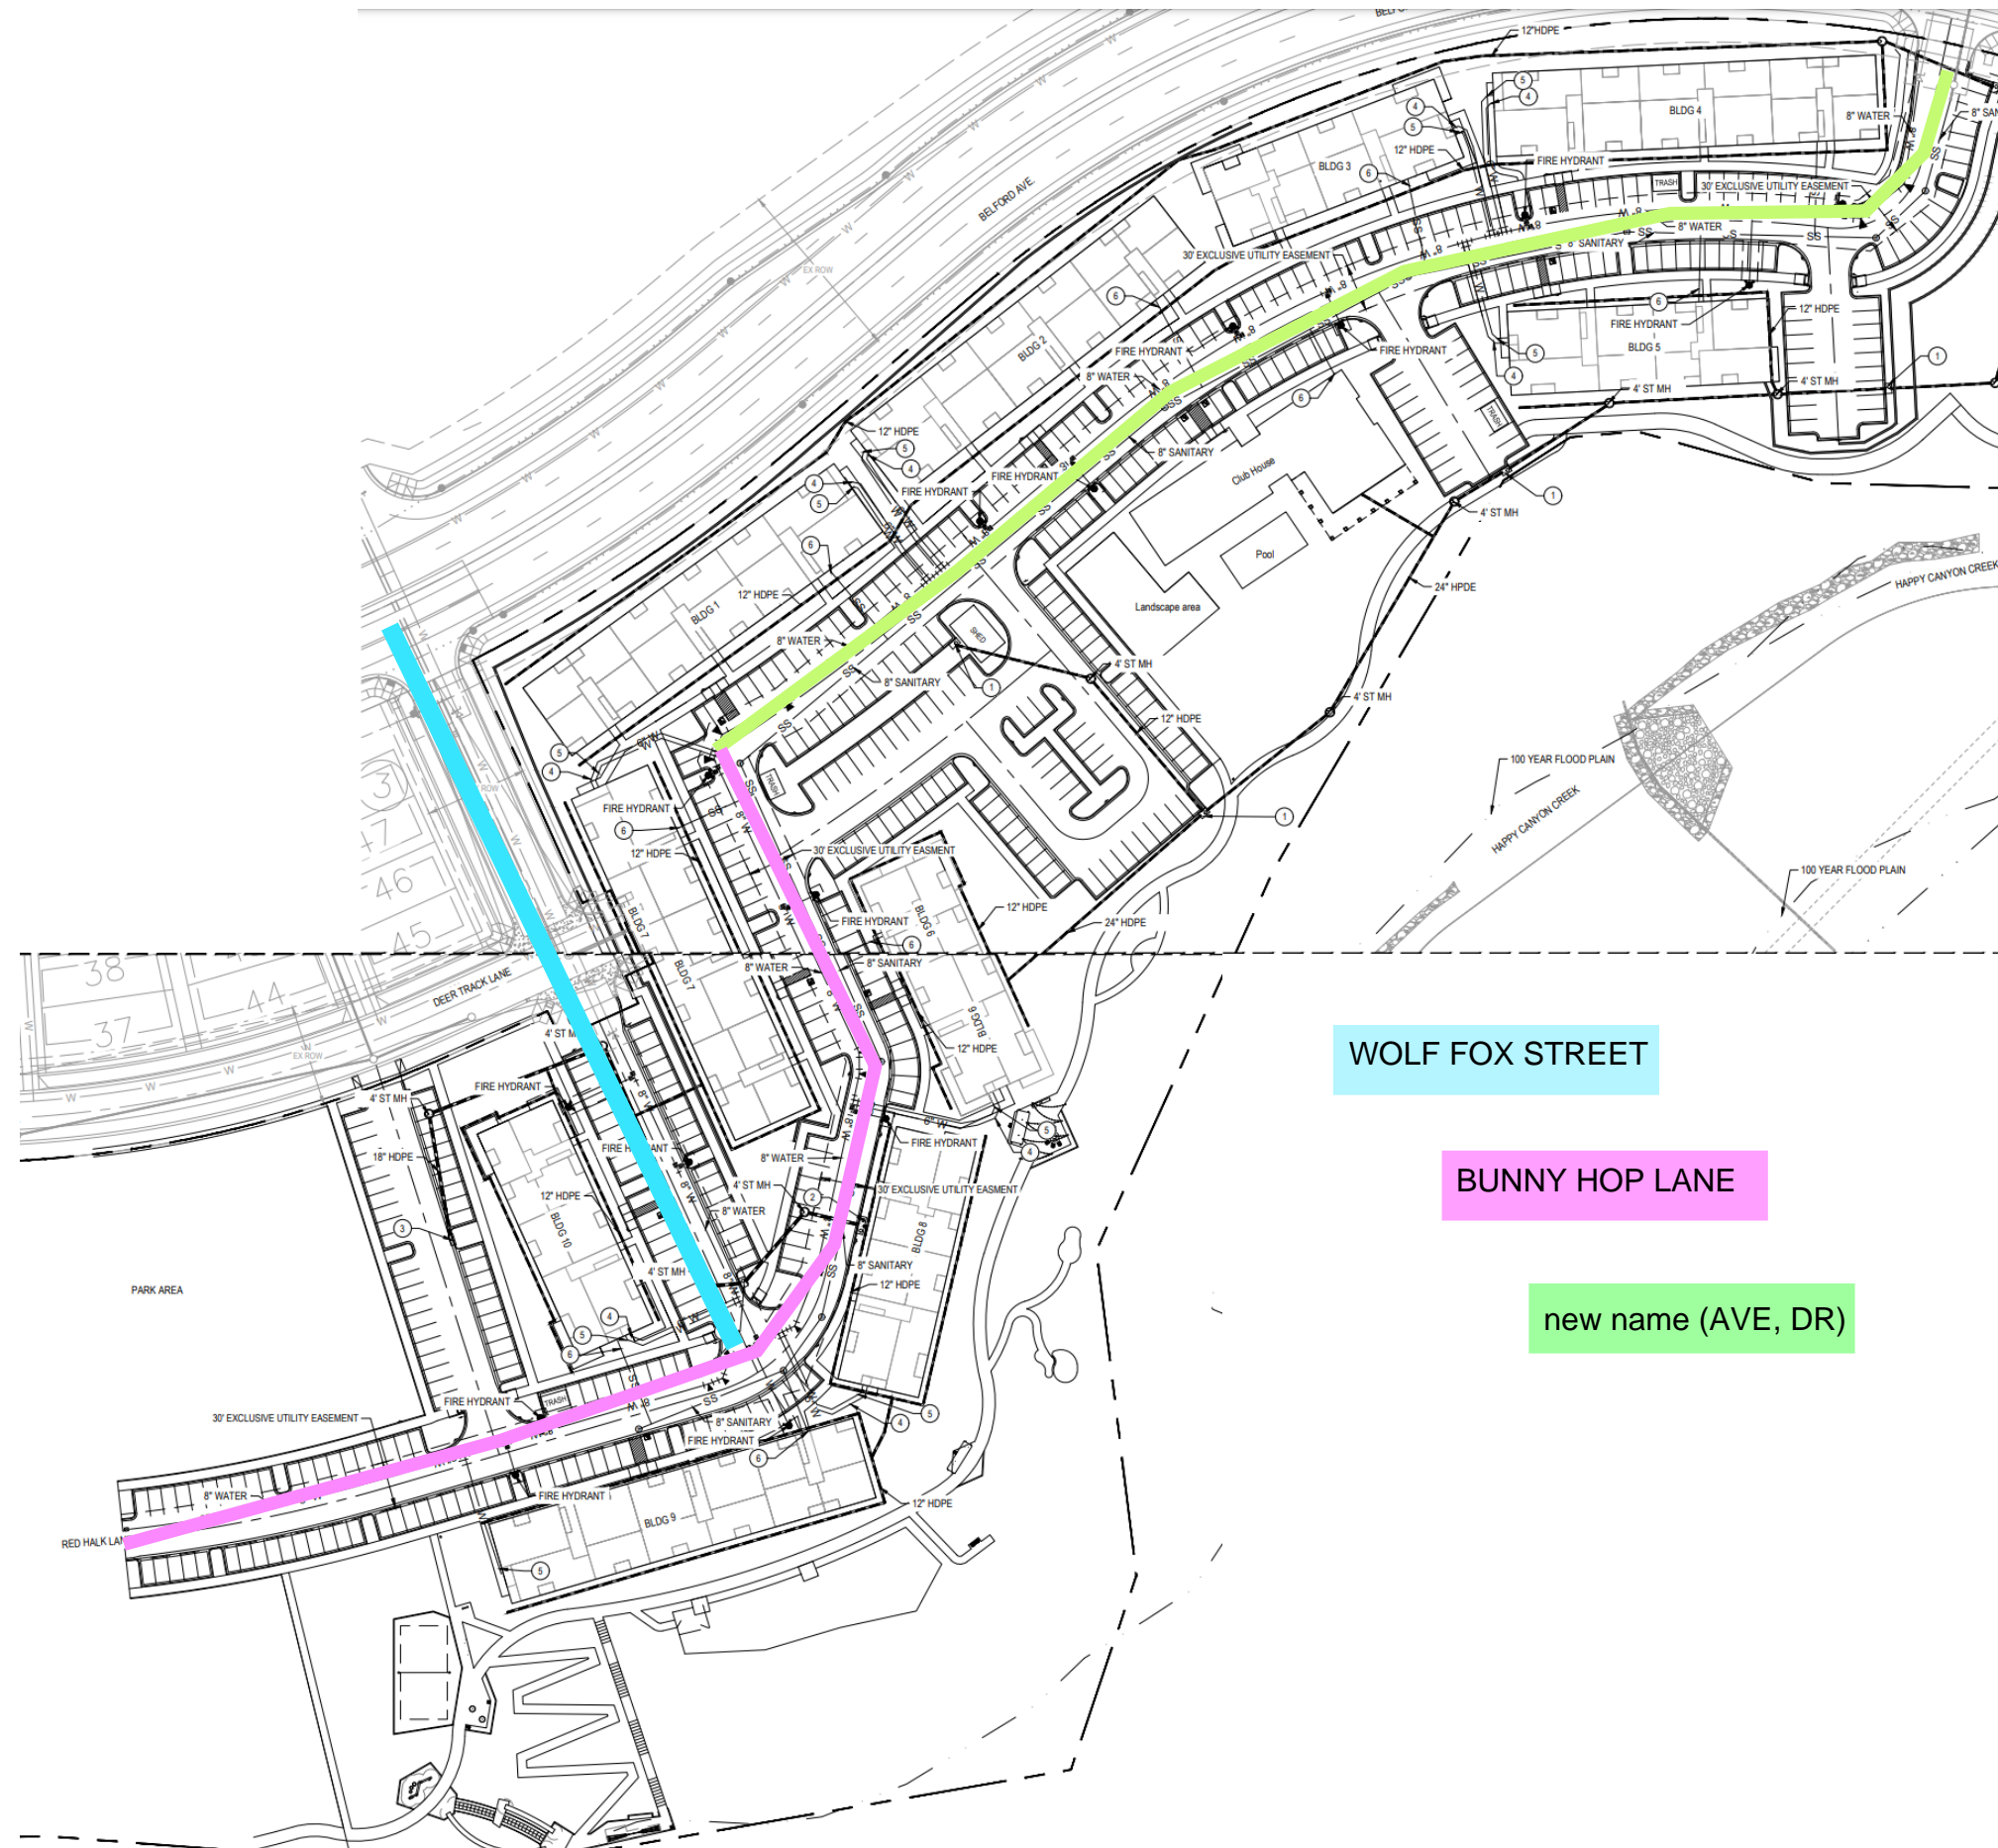

The site plan shows a street alignment with the name BUNNY HOP LANE. The recorded street name is WOLF FOX STREET. Please revise.

Please provide additional context, specifically where proposed accesses meet existing (platted, recorded, not built) named streets.

Propose street names for those accesses highlighted on the attached exhibit. Some existing names should be carried through this site as shown.

Submit proposed street names for approval by email to DCAddressing@douglas.co.us.

Appropriate suffixes to accompany the street names are shown on the attached exhibit. Douglas County will evaluate proposed names and confirm approval or denial.

The named accesses must be created by plat or other recorded document. The reception number should be included on the approved site plan.

Please consult with the fire department to determine unit numbers and submit an exhibit indicating the front entrance of each residence. Addresses are recorded by Douglas County following all necessary approvals.

Contact DCAddressing@douglas.co.us or 303.660.7449 with questions.