


FINISH SCHEDULE

ID TAG	MATERIAL	MANUFACTURER	MODEL	REMARKS
ZONE 1 (BODY AND TOWER)				
1	CORRUGATED METAL	WESTERN STATES	WESTERN RIB 7.2 PANELS 24 GA	COLOR BLACK ORE MATTE FINISH
2	CORRUGATED METAL	WESTERN STATES	WESTERN WAVE 16.0 PANELS 24 GA	COLOR BLACK ORE MATTE FINISH
3	LAP SIDING	JAMES HARDIE	WOODTONE RUSTIC SERIES 3 1/2" SMOOTH AT CORNERS	PRE-FINISHED COLOR SAND CASTLE
FLASHING, COLUMNS AND CANOPY				
4	PAINTED STEEL	SHERWIN WILLIAMS	COLOR TO MATCH #1	
ALL FINAL FINISHES AS SELECTED DURING SCHEMATIC DESIGN				

KEY NOTES



1. FINISH EXTERIOR MATERIAL. INSTALL PER MANUFACTURER'S SPECIFICATION.
2. STEEL CANOPY. REFER TO STRUCTURAL DRAWINGS FOR ADDITIONAL INFORMATION.
3. WINDOW. REFER TO WINDOW SCHEDULE FOR ADDITIONAL INFORMATION.
4. DOOR. REFER TO DOOR SCHEDULE FOR ADDITIONAL INFORMATION.
5. SIGNAGE. UNDER SEPARATED SUBMITTAL.
6. 48" W X 12" D SERVICE COUNTER AR 34" AFF.
7. DOWNSPOUT DAYLIGHT.
8. EXTERIOR LIGHTING AT 9'-2" AFF. TYP OF (7).
9. CAP FLASHING.
10. AWNING CORRUGATED METAL PANEL.
11. RTU - SEE MECHANICAL PLANS FOR ADDITIONAL INFORMATION.
12. E.I.F.S. SCORE LINES.

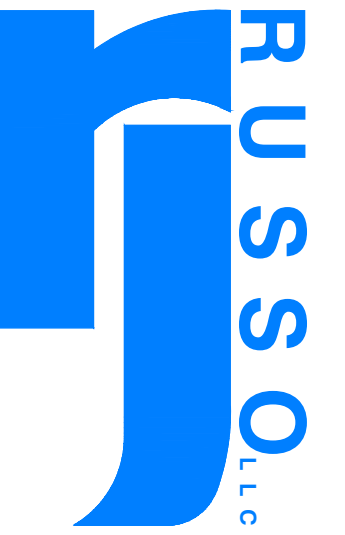

3836 W BUCKEYE RD
 BUILDING C
 PHOENIX, AZ 85009
 623-328-5196
THIS DRAWING IS AN INSTRUMENT OF SERVICE AND AS SUCH SHALL REMAIN THE PROPERTY OF RJ RUSSO LLC UNAUTHORIZED USE OF REPRODUCTION WITHOUT PERMISSION IS PROHIBITED. THIS DRAWING IS ONLY FOR USE IN CONNECTION WITH THIS PROJECT AND SHALL NOT BE USED FOR OTHER LOCATIONS. COPYRIGHT 2024.



BLACK ROCK COFFEE
 DTO MODULAR BUILDING FOR ARIZONA

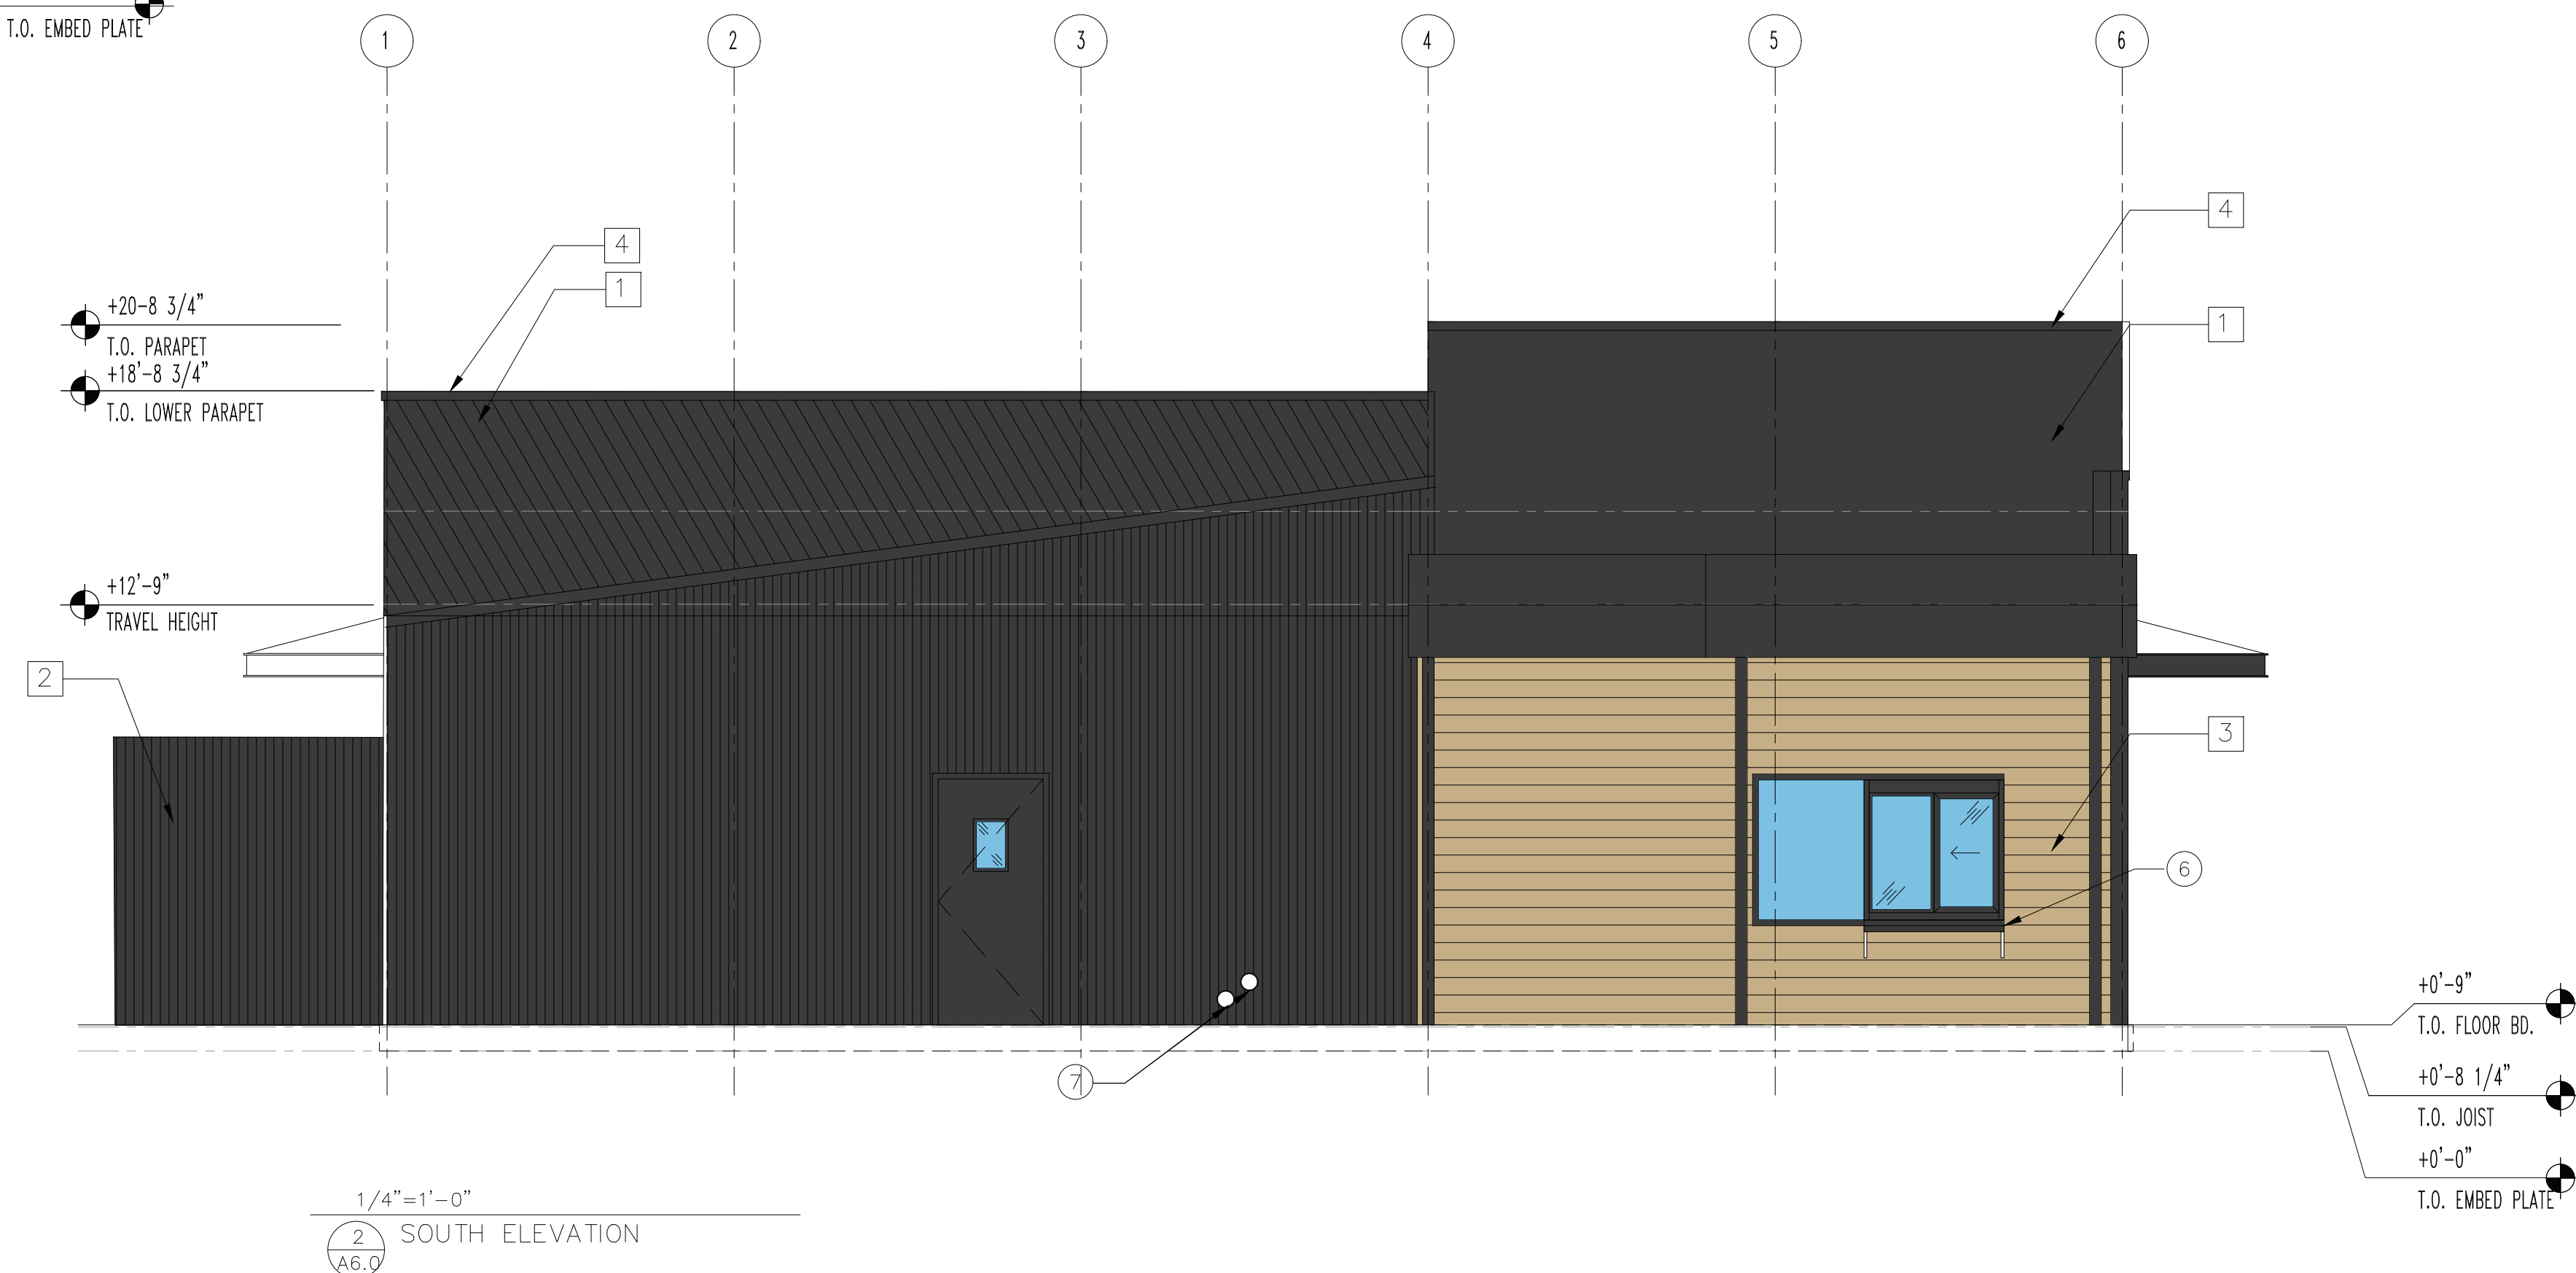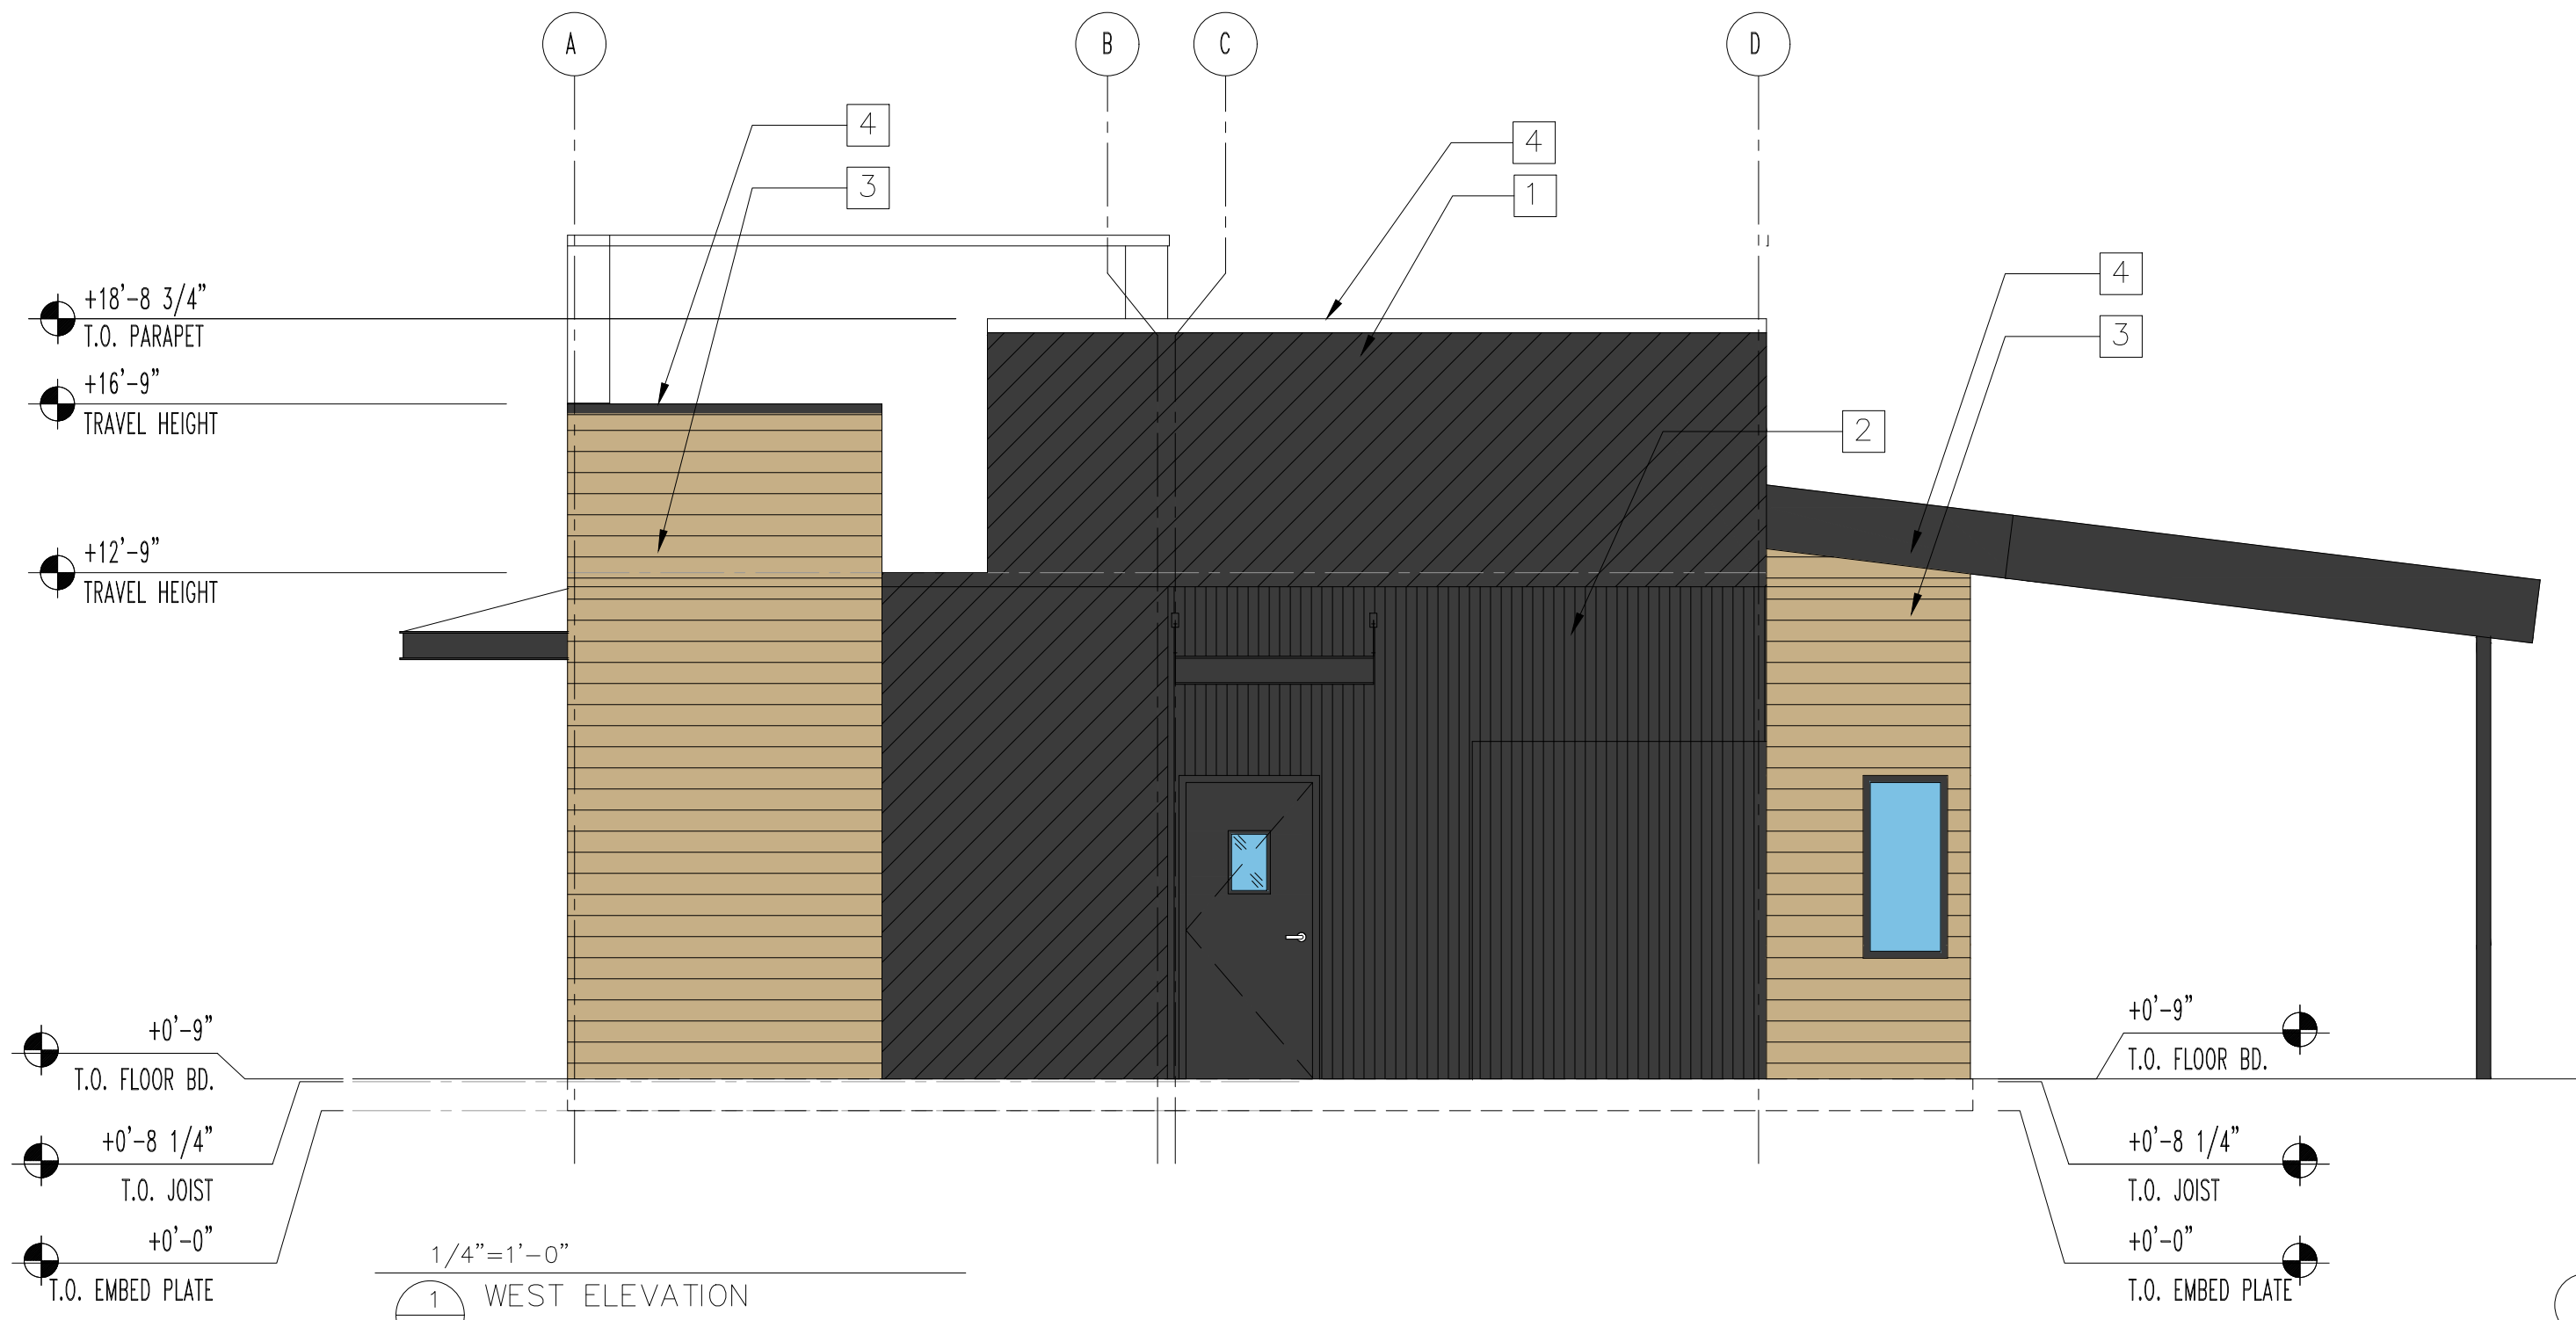

CONTROL # 001

JOB NUMBER: 24-000315
 DATE: 11-15-24
 CONTENTS:
 EXTERIOR ELEVATIONS

A6.0