

# SUBMITTAL



<b>Submittal number</b>	22.0	<b>Date</b>	08/10/2018
<b>Project</b>	TRAILS AT CROWFOOT Filing 1&9	6954 N. CROWFOOT VALLEY RD. PARKER , CO 80138	
<b>Project number</b>	2018-10		
<b>Spec section</b>			
<b>Subsection</b>		<b>Status</b>	Open
<b>Current action</b>	Submitted	<b>Ball in court</b>	
<b>Topic</b>	Privacy Fence 5'		

<b>Submitter</b>	Chas Irish
<b>Reviewer</b>	
<b>Cc</b>	

<b>Date submitted</b>	08/10/2018	<b>Submission due date</b>	08/10/2018
<b>Released for review</b>	08/10/2018	<b>Review due date</b>	8/15/2018
<b>Date returned</b>		<b>Required on site date</b>	
<b>Date closed</b>			

<b>Notes</b>

PROJECT NAME:

DESCRIPTION:


KEY NOTES

EXHIBIT  
"A"

(PLAN VIEW)



(SIDE VIEW)

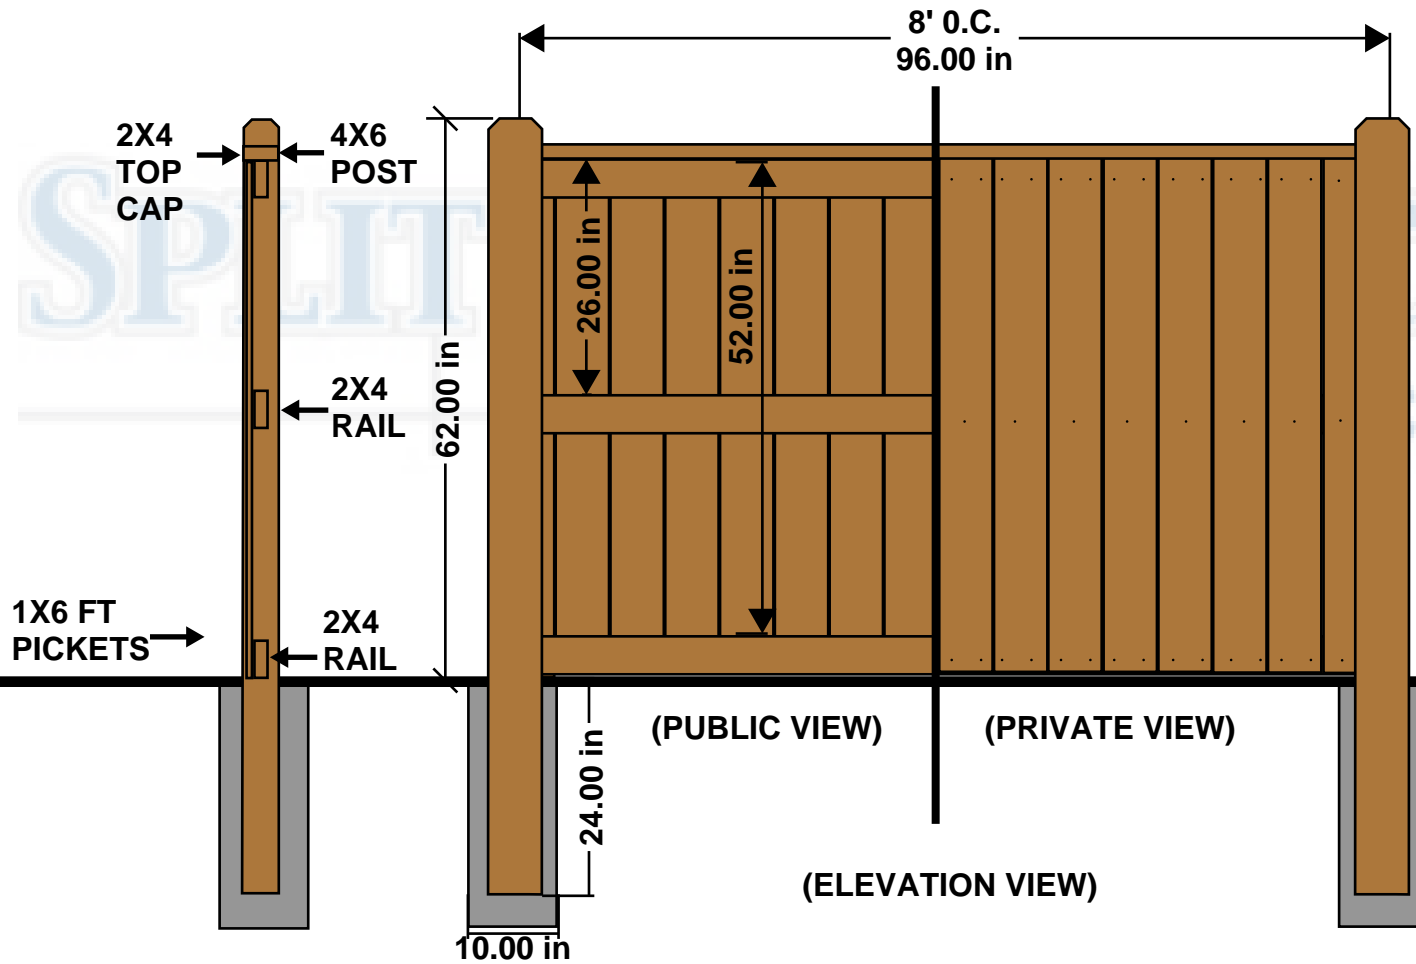

SPLIT RAIL FENCE COMPANY & SUPPLY  
LITTLETON, COLORADO 80125  
303-791-1997

**NOTE: GRADE MAY CHANGE DUE TO GRADE VARIANCE**

SCALE 4.532" = 8'

**ALLOW FOR 2" CLEARANCE ON NON-LANDSCAPED GROUND**

LINE OF FENCE 5' DE 1X6 WITH 2X4 TC MID RAIL. TRAILS AT CROWFOOT

Drawn: Ben Rabinoff  
File: 8/9/2018

PAGE:  
1 OF 1