

# SUBMITTAL



|                  |                       |  |            |
|------------------|-----------------------|--|------------|
| Submittal number | 017.0                 | Date                                       | 02/03/2021 |
| Project          | TRAILS AT CROWFOOT F9 | 6454 N. Crowfoot Valley Road<br>Parker, CO |            |
| Project number   | 202103                |  |            |
| Spec section     |                       |  |            |
| Subsection       |                       | Status                                     | Open       |
| Current action   | Submitted             | Ball in court                              |            |
| Topic            | Cross Buck Fence      |  |            |

|           |  |
|-----------|--|
| Submitter |  |
| Reviewer  |  |
| Cc        |  |

|                     |            |                       |            |
|---------------------|------------|-----------------------|------------|
| Date submitted      | 02/03/2021 | Submission due date   | 02/03/2021 |
| Released for review | 02/03/2021 | Review due date       | 02/10/2021 |
| Date returned       |            | Required on site date |            |
| Date closed         |            |                       |            |

**Notes**


Please see Split Rail Cross Buck Fence Submittal included below.

PROJECT NAME:

DESCRIPTION:

KEY NOTES

EXHIBIT  
"A"

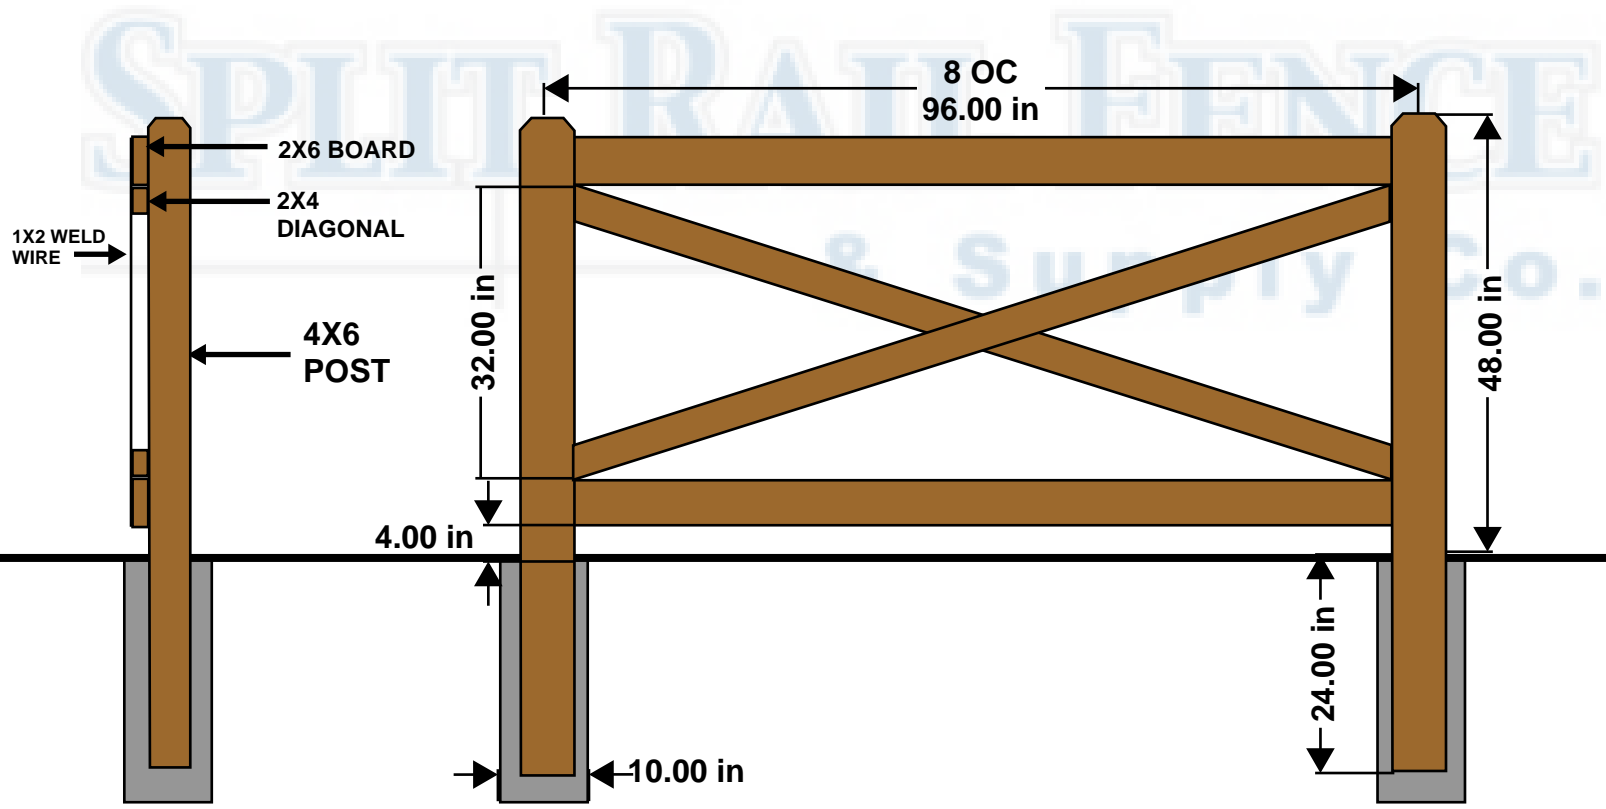

SPLIT RAIL FENCE COMPANY & SUPPLY  
LITTLETON, COLORADO 80125  
303-791-1997

**NOTE: GRADE MAY  
CHANGE DUE TO  
GRADE VARIANCE**

**SCALE: 4.5535= 8'**

**ALLOW FOR 2"  
CLEARANCE ON  
NON-LANDSCAPED  
GROUND**

LINE OF FENCE 4' CROSSBUCK 2X6 RAILS 2X4 DIAGONALS  
4X6 POSTS

Drawn: Ben Rabinoff  
File: 1/22/2021

PAGE  
1 OF 1