
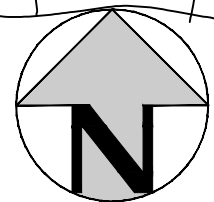


Plotted: THU 11/05/20 4:17:51P By: Rachel Patton Filepath: k:\200829\engineering\refvic map.dwg Layout: layout1

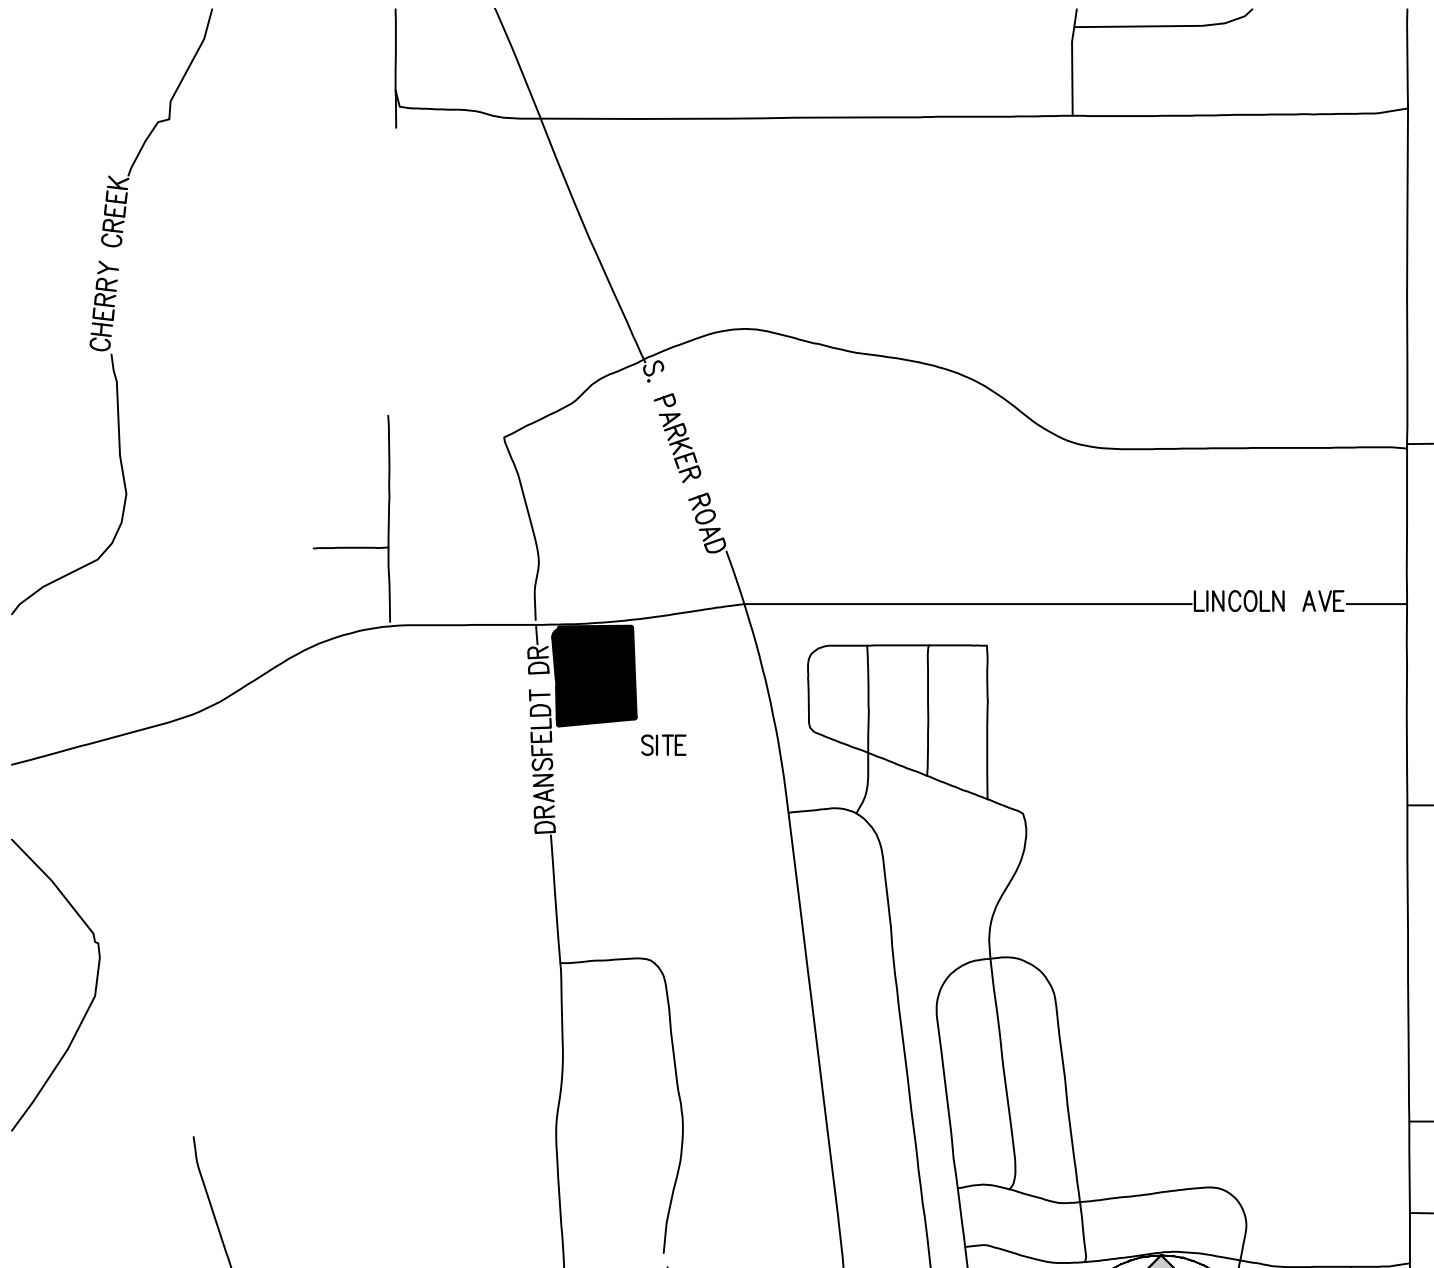

SCALE: 1" = 1000'

HKS HARRIS KOCHER SMITH
 1120 Lincoln Street, Suite 1000
 Denver, Colorado 80203
 P: 303.623.6300 F: 303.623.6311
 HarrisKocherSmith.com

LINCOLN & DRANSFELDT

VICINITY MAP

PROJECT #: 200829
SHEET NUMBER

1

1 OF 1