




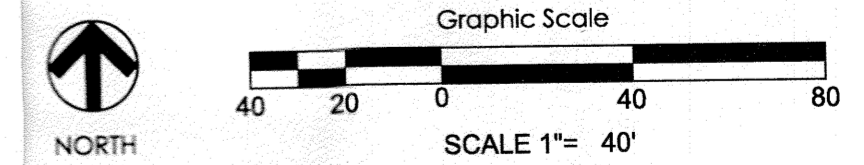
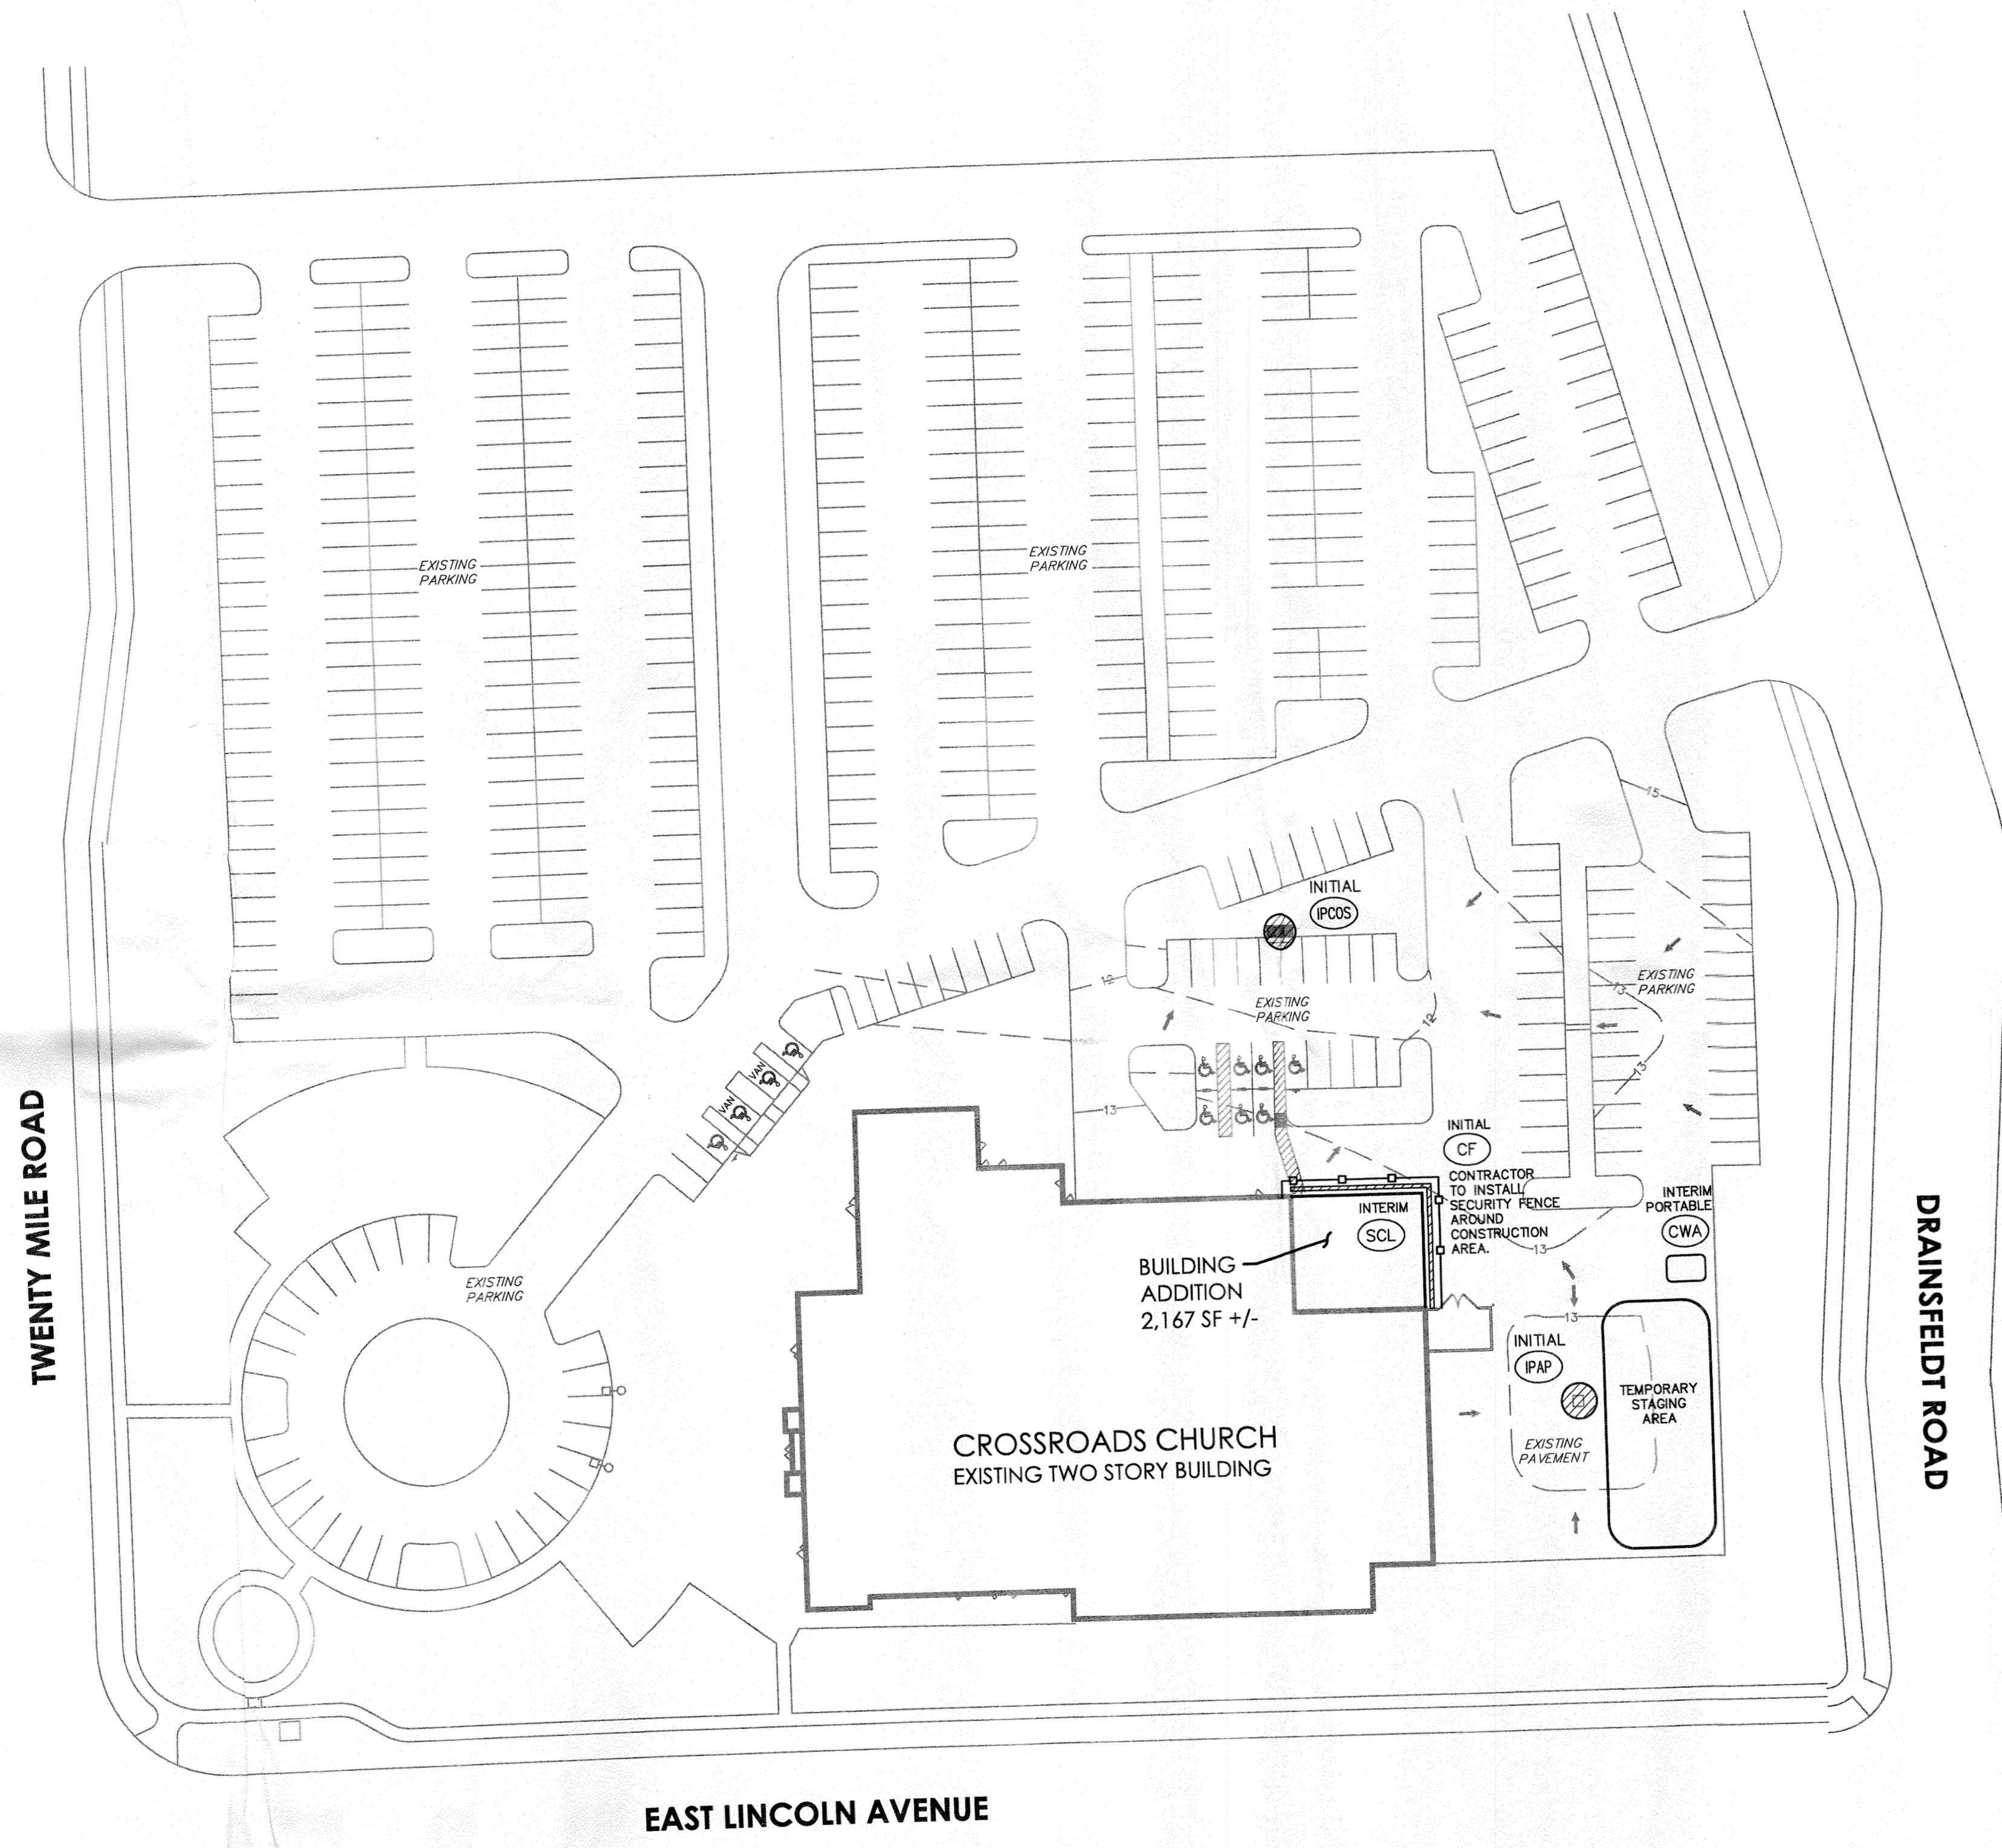


CROSSROADS CHURCH CONSTRUCTION BMP PLAN

OWNER
CROSSROADS CHURCH
9900 TWENTY MILE ROAD
PARKER, CO 80134
PH: (303) 841-3785

CIVIL ENGINEER
CKE ENGINEERING INC
JOE COCO
14257 W. EVANS CIRCLE
LAKEWOOD, CO 80228
PH: (303) 917-1757
FAX: (303) 980-5962

- BMP LEGEND**
-  CWA CONCRETE WASHOUT AREA
 -  CF CONSTRUCTION FENCE
 -  IPCOS INLET PROTECTION
 -  IPAP INLET PROTECTION
 -  SCL SEDIMENT CONTROL LOG



TOWN OF PARKER
JUN 03 2013
PLANNING DEPT.

CKE ENGINEERING
14257 W. EVANS CIRCLE
LAKEWOOD, CO. 80228
(303) 917-1757

LEE ARCHITECTS/
INTERIOR DESIGNERS
2525 S. WADSWORTH BOULEVARD SUITE #21
DENVER, COLORADO 80227
PHONE: 303/989-4500 FAX: 989-4511

**Crossroads
Community Church**
9900 Twenty Mile Road
Parker, CO 80134

Job No: **13011**

Revisions:

Date: MAY 28, 2013

Drawn by: JC Checked by: JC

Title:

CONSTRUCTION
BMP PLAN

C-1