

REVISIONS	
DESCRIPTION	DATE
OWNER CHANGES	2/16/15
SITE SUBMITTAL	3/11/15

OWNER
660 EAST FRANKLIN ROAD, MERIDIAN, ID 83642

PROJECT
Boondocks
Run Center
CROWN POINT DEVELOPMENT
PARKER, CO



COPYRIGHT
2015

Peter H. Rockwell, Architect
Architecture • Planning
595 S Americana Boulevard Boise, Idaho 83702
(208) 345-0366 (208) 345-1718 Fax (208) 387-0889
office@pgrh Boise.com

SHEET DATA
DRAWN BY: DG
CHECKED BY: PR
SCALE: AS NOTED
DATE: 3/11/15
PROJECT #: 14001
SHEET NUMBER
DATE: 09/16/2014
DES/DET/CHK: WEM/Am
PROJ. NO. 13-343
CP10



Know what's below.
Call before you dig.

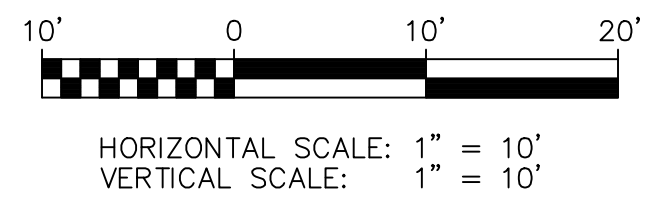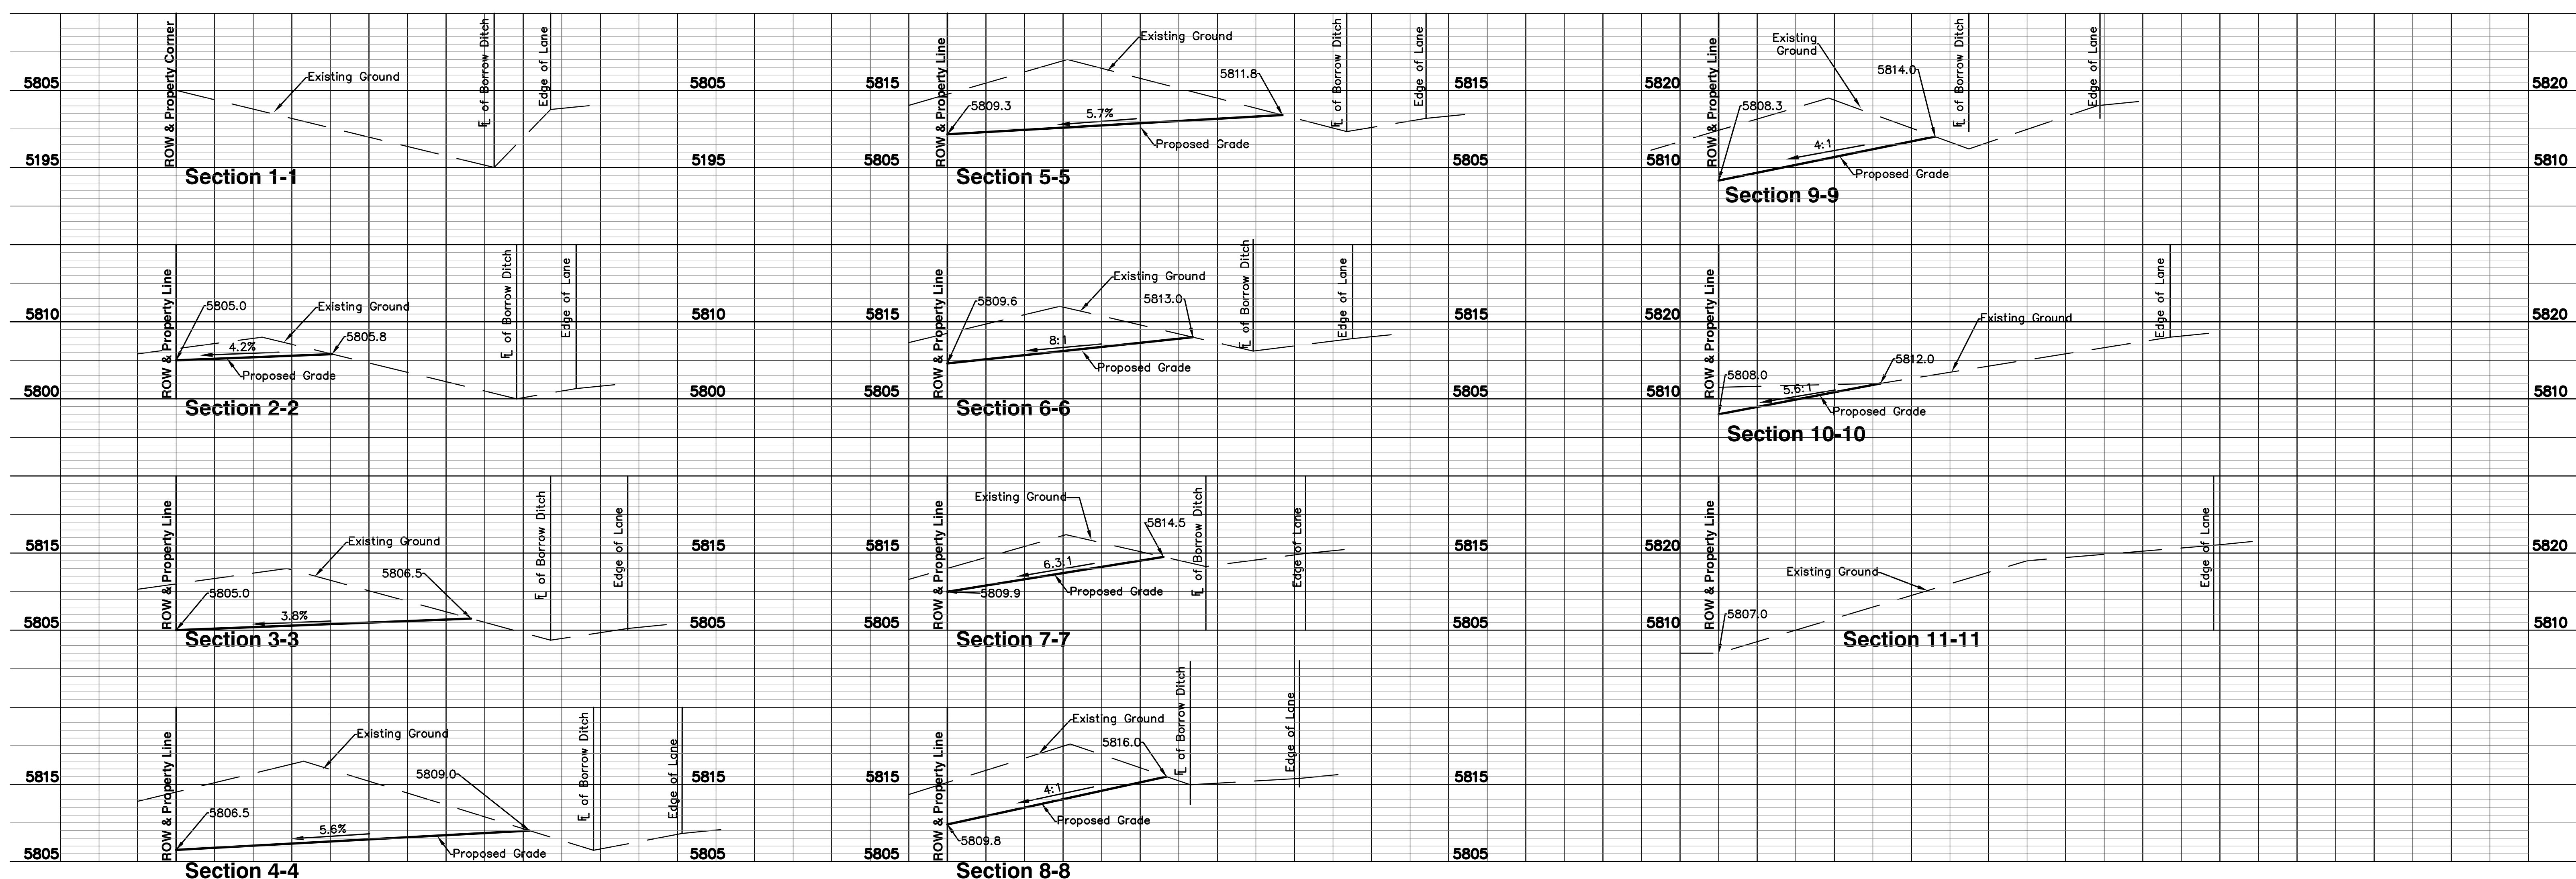

REVISION	DATE	MM&D ENGINEERING SERVICES, INC.
		William E. Miller, PE 13389 ENGINEERING
		CONSTRUCTION MANAGEMENT
		9125 N. Clydesdale Road PH (303) 908-0062
		Castle Rock, Colorado 80108 FAX (303) 708-8399
		Boondocks Parker, Colorado
		Cross Sections at E-470 Profile View