

Drainage Conformance Letter
For
CONVENANCE STORE AND CAR WASH
LOT 1 AND LOT 2 OF CHAMBERS AND HESS, FILING NO. 1
SEC OF CHAMBERS RD AND S. RED SKY DR, PARKER, COLORADO

05/27/2021

Revised: 11/29/2021

Prepared for Developer:

Twin Star Energy, LLC
7671 Shaffer Parkway
Littleton, CO, 80127
Contact: Mark Perrino
303-898-2603

Prepared By:



EES

**Entitlement and Engineering
Solutions, Inc.**

501 S. Cherry Street, Suite 300
Glendale, CO 80246

Contact: Landis Gordon PE

landis.gordon@ees.us.com

618-670-1512

ENGINEERS STATEMENT

This Drainage Conformance Letter for Lot 1 and Lot 2 of Chambers and Hess, Filing No. 1 Development, was prepared by me or under my direct supervision in accordance with the provisions of the Town of Parker Storm Drainage & Environmental Criteria Manual. I understand that the Town of Parker and its designated town authority do not and will not assume liability for drainage facilities designed by others.

Landis Gordon PE

Colorado P.E. License No. 56446

Seal and Date

Introduction

This Drainage Conformance Letter has been prepared for the proposed Convenience Store and care wash located at Lot 1 and Lot 2 of Chambers and Hess Filing No. 1. The purpose of this letter is to show that the proposed development conforms to the Storm Drainage and Environmental Criteria Manual for the Town of Parker, and the Chambers and Hess Final Drainage Report, prepared by Rick Engineering, and dated January 25, 2021, hereinafter called the "Master Drainage Report." This is the underlying Master Plan for the overall development encompassing the site. All infrastructures will be installed prior to this project's construction and is labeling "existing" for purposes of this report.

Location

The project site located at the southeast corner of Chambers Road and South Red Sky Drive, Parker, Colorado. This development is in the Southeast Quarter of Section 29, Township 6 South, Range 66 West 6th P.M. Town of Parker, County of Douglas, State of Colorado. The site is bounded by Sliceroo Drive to the east, South Red Sky Drive to the north, Chambers Road to the west, and a vacant lot to the south.

Existing Conditions

Lot 1 occupies approximately 0.93 acres of over lot graded vacant land, covered with native grasses and weeds. The project site was studied in the Master Drainage Report, this site lies within Basin A1.

Lot 2 occupies approximately 0.67 acres of over lot graded vacant land, covered with native grasses and weeds. The project site was studied in the Master Drainage Report, this site lies within Basin A2.

The existing site generally slopes Northwest to Southeast. As part of the Chambers and Hess master planned development, Sliceroo Drive will be built on the east side of Lot 1 and Lot 2. The existing underground storm drain system of the Overall Development will convey stormwater to an existing detention pond A from the Final Drainage Report for the Parker 234 Subdivision.

Proposed Conditions

An existing stormwater line is located along the east side of the property. This line has two existing area inlets: one on the east side of Lot 1 and one on the east side of Lot 2. Only the Lot 2 existing area inlet will be re-used for this proposed design. A proposed Type R curb inlet will be cut into this existing

storm line on the south curb line of the east access off Sliceroo. Building downspouts will be piped underground to the storm inlets. Landscape inlets will tie into the building downspouts on the north and west sides of the Convenience store to catch landscape flows. The convenience store and car wash drives and parking lots will flow to the existing storm sewer system. This existing storm line will serve as the discharge from the site, in the proposed condition. The existing storm sewer system has been sized to receive flows from the developed Lots.

The impervious percentage assigned to basin A1 and A2 was 75%. The impervious percentage for the proposed development is calculated to be 58%.

The proposed 9.96-cfs calculated for the Convenience Store and Car Wash development, during the 100-year storm is less than the masterplan runoff during the 100-year storm which is 10.80-cfs.

Proposed Sub-Basins

Basin A– Basin A is 0.095 acres and is the convenience store building. The impervious value for the basin is 90%. The 5-year and 100-year runoff coefficients are 0.77 and 0.85, respectively. The runoff for the 5-year and 100-year storm event are 0.35-cfs and 0.71-cfs, respectively. Runoff from the roof flows to the down spouts on the west and north sides of the building. These flows are piped underground to the proposed Type R inlet structure which connects to the existing storm sewer.

Basin B– Basin B is 0.085 acres and is the fuel canopy roof. The impervious value for the basin is 90%. The 5-year and 100-year runoff coefficients are 0.77 and 0.85, respectively. The runoff for the 5-year and 100-year storm event are 0.31-cfs and 0.64-cfs, respectively. Runoff from the roof flows to the down spouts on the canopy. These flows are piped underground to the proposed Type R inlet structure which connects to the existing storm sewer.

Basin C– Basin C is 0.065 acres and is the car wash roof. The impervious value for the basin is 90%. The 5-year and 100-year runoff coefficients are 0.77 and 0.85, respectively. The runoff for the 5-year and 100-year storm event are 0.24-cfs and 0.49-cfs, respectively. Runoff from the roof flows to the down spouts which are along the south side of the roof. These flows are piped to the existing Type C inlet structure in Lot 2 which connects to the existing storm sewer.

Basin D– Basin D is 0.661 acres and consists of the parking, shared drive, walks and landscaping. The impervious value for the basin is 85%. The 5-year and 100-year runoff coefficients are 0.73 and 0.83, respectively. The runoff for the 5-year and 100-year storm event are 2.27-cfs and 4.83-cfs, respectively. Runoff follows historic patterns and is

directed to the eastern side of the site where it is conveyed to a proposed 10' Type R Inlet at Design Point 9. The runoff from Basin D is fully captured by the proposed inlet and these flows are conveyed via the existing 18" PVC storm sewer. This existing storm sewer network flows to the existing detention pond outlined in the Final Drainage Report.

Basin E– Basin E is 0.351 acres and consists of the parking, shared drive, walks and landscaping. The impervious value for the basin is 33%. The 5-year and 100-year runoff coefficients are 0.24 and 0.58, respectively. The runoff for the 5-year and 100-year storm event are 0.50-cfs and 1.91-cfs, respectively. Runoff is directed via curb and gutter to a pipe in front of the car wash entrance at design point 12. Flows from here converge with flows from the east drive (immediately after the carwash) and the flows from Basin C and connect into the existing Type C inlet in Lot 2. The remaining flows in Basin E flow to the proposed swale and eventually outfall to the existing Type C inlet in Lot 2. The runoff from Basin E is fully captured by the existing inlet at Design Point 10 and conveyed via the existing 18" PVC storm sewer. These storm flows are then piped underground to the existing detention pond outlined in the Final Drainage Report.

Basin F– Basin F is 0.097 acres and consists of landscaping behind the building. The impervious value for the basin is 2%. The 5-year and 100-year runoff coefficients are 0.05 and 0.49, respectively. The runoff for the 5-year and 100-year storm event are 0.02-cfs and 0.40-cfs, respectively. Runoff will flow towards five different area inlets which will carry flows to the proposed 10' Type R Inlet. The runoff from Basin F is fully captured by the area inlets and upon reaching the proposed 10' Type R Inlet is conveyed via the existing 18" PVC storm sewer pipe to the existing detention pond outlined in the Final Drainage Report.

Basin G– Basin G is 0.067 acres and consists of landscaping, sidewalk, and the bike rack north of the parking lot. The impervious value for the basin is 10%. The 5-year and 100-year runoff coefficients are 0.11 and 0.52, respectively. The runoff from the 5-year and 100-year storm event are 0.02-cfs and 0.22-cfs, respectively. Runoff from this area flows towards two different area inlets and is piped underground to the proposed 10' Type R Inlet, which connects into the existing storm sewer.

Basin H– Basin G is 0.034 acres and consists of landscaping on the north side of the parking lot. The impervious value for the basin is 2%. The 5-year and 100-year runoff coefficients are 0.05 and 0.49, respectively. The runoff for the 5-year and 100-year storm event are 0.01-cfs and 0.15-cfs, respectively. Runoff from this area overland flows to an area inlet where it is collected and is piped underground to the existing 10' Type R Inlet, which connects into the existing storm sewer.

Basin OS-1– Basin OS-1 is 0.060 acres and consists of landscaping and sidewalk along the southwest boundary of the site. The impervious value for the basin is 7%. The 5-year and 100-year runoff coefficients are 0.09 and 0.51, respectively. The runoff for the

5-year and 100-year storm event are 0.02-cfs and 0.22-cfs, respectively. Runoff sheet flows to Chambers Rd. Runoff from this area This area will be negligible, and we do not anticipate any negative impacts downstream.

Basin OS-2– Basin OS-2 is 0.125 acres and consists of landscaping on the southwest side of the site. The impervious value for the basin is 28%. The 5-year and 100-year runoff coefficients are 0.27 and 0.60, respectively. The runoff for the 5-year and 100-year storm event are 0.08-cfs and 0.32-cfs, respectively. Runoff sheet flows in the landscape and drive and flows to Sliceroo Drive. The flow in Sliceroo Drive ultimately ends up in the Master Drainage Study at Drainage Point 9. The inlet in this location receives 8.2-cfs during the 100-year storm, but with proposed improvements, including 0.62-cfs from OS-2, this inlet will receive 9.56-cfs in total during the 100-year storm. The Inlet in designed to receive 10.8-cfs for the 100-year storm. Basin OS-2 will not negatively impact downstream infrastructure.

Basin OS-3– Basin OS-3 is 0.009 acres and consists of asphalt paving and curb and gutter in the northern entrance. The impervious value for this basin is 90%. The 5-year and 100-year runoff coefficients are 0.77 and 0.85, respectively. The runoff for the 5-year and 100-year storm event are 0.03-cfs and 0.07-cfs, respectively. Runoff from this basin is conveyed via curb and gutter to Red Sky Drive. This flow in Red Sky Drive ultimately ends up in Master Drainage Study at design point 9. As stated above, downstream infrastructure will not be negatively impacted.

Basin RED-1– Basin RED-1 is 0.260 acres and consists of roadway, sidewalks, and landscaping on the north side of the site. RED-1 is an existing offsite basin that the imperviousness has been altered slightly with the addition of a proposed access. The impervious value for the basin is 77%. The 5-year and 100-year runoff coefficients are 0.66 and 0.80, respectively. The runoff for the 5-year and 100-year storm event are 0.81-cfs and 1.83-cfs, respectively. Runoff sheet flows in the landscape and drive and flows to Red Sky Drive. The flow in Red Sky Dr ultimately ends up in Master Drainage Study Drainage Point 9. Per the Master Drainage Study this existing basin imperviousness is 84% and the 100-year storm flow is 1.9cfs. With proposed imperviousness and flows being lower than Master Drainage Study calculations, the proposed access will not negatively impact downstream infrastructure.

Basin SLICE-1– Basin SLICE-1 is 0.931 acres and consists of roadway, sidewalks, and landscaping on the east side of the site. SLICE-1 is an existing offsite basin that the imperviousness has been altered slightly with the addition of a proposed access. The impervious value for the basin is 48%. The 5-year and 100-year runoff coefficients are 0.43 and 0.68, respectively. The runoff for the 5-year and 100-year storm event are 1.46-cfs and 4.34-cfs, respectively. Runoff sheet flows in the landscape and drive and flows to Sliceroo Drive. The flow in Sliceroo Drive ultimately ends up in Master Drainage Study Drainage Point 9. Per the Master Drainage Study this existing basin imperviousness is 51.8% and the 100-year storm flow is 4.7cfs. With proposed

imperviousness and flow being lower than Master Drainage Study calculations, the proposed access will not negatively impact the downstream infrastructure.

Conclusion

Since the proposed development is lower in both imperviousness and runoff than master planned for the Parker 234 Subdivision, the existing drainage facilities are sufficient to convey the runoff from the proposed Lot 1 and Lot 2 sites, without onsite water quality or detention, and not negatively impact adjacent properties.

Attachments

1. Table 5.1 One-Hour Point Rainfall
2. Table 6-3. Recommended percentage impervious values
3. Table 6-5. Runoff coefficients, c
4. Hydrologic Soil Map Information
5. FEMA FIRMette
6. Runoff Coefficients spreadsheet
7. Standard Form SF-1. Time of Concentration
8. Standard Form SF-2. Storm Drainage System Design (Rational Method Procedure)
9. Inlet in a Sump or Sag Location spreadsheet
10. Storm Sewer Hydraulic Grade Profiles and Conduit Flex Tables
11. Chambers and Hess Drainage Area Map
12. Proposed Drainage Area Map

TABLE 5.1
ONE-HOUR POINT RAINFALL

Frequency of Design Event (yr)	One-hour Point Rainfall, P_1 (in)
2	0.99
5	1.39
10	1.64
25	1.98
50	2.31
100	2.60

5.3 FLOOD HYDROLOGY OVERVIEW

Various methods exist to determine appropriate flood peaks or hydrographs for storm drainage planning and design. Methods for determining flood peaks or hydrographs are the Rational Method, the Colorado Urban Hydrograph Procedure (CUHP), and Urban Drainage Stormwater Management (UDSWM) model. The Town of Parker discourages the use of computer models other than CUHP and UDSWM since these programs are preferred, if not required, by UDFCD for studies involving major drainageways where UDFCD approval is sought or where maintenance eligibility is requested.

The three methods are briefly described in this section, and a discussion of their applicability to the Town of Parker is discussed. UDSWM is mostly used to combine and route the hydrographs generated using CUHP.

In general, the Rational Method is the most widely used and accepted technique for determining peak flows in urban areas for small basins. Within the constraints outlined in the MANUAL, use of the Rational Method provides a relatively simple but effective way to analyze storm runoff.

CUHP is somewhat more complicated than the Rational Method. It allows a manual computation of a runoff hydrograph which may be used for further hydraulic routing through channels and/or detention ponds. Historically, CUHP is best used in urban areas for which runoff coefficients have been derived. However, recent improvements by UDFCD include consideration for different soil types, thus CUHP is now more applicable to rural areas. The reader is referred to UDFCD for the latest version of CUHP.

UDSWM is a computer model that generates runoff hydrographs and routes and combines these hydrographs. UDSWM is a modified version of the Runoff Block of the Environmental Protection Agency's Storm Water Management Model (SWMM). It has been modified to be used in conjunction with CUHP. Table 5.2 herein provides guidance on selecting the appropriate method for a given project.

Table 6-3. Recommended percentage imperviousness values

Land Use or Surface Characteristics	Percentage Imperviousness (%)
Business:	
Downtown Areas	95
Suburban Areas	75
Residential lots (lot area only):	
Single-family	
2.5 acres or larger	12
0.75 – 2.5 acres	20
0.25 – 0.75 acres	30
0.25 acres or less	45
Apartments	75
Industrial:	
Light areas	80
Heavy areas	90
Parks, cemeteries	10
Playgrounds	25
Schools	55
Railroad yard areas	50
Undeveloped Areas:	
Historic flow analysis	2
Greenbelts, agricultural	2
Off-site flow analysis (when land use not defined)	45
Streets:	
Paved	100
Gravel (packed)	40
Drive and walks	90
Roofs	90
Lawns, sandy soil	2
Lawns, clayey soil	2

Table 6-5. Runoff coefficients, *c* (continued)

Total or Effective % Impervious	NRCS Hydrologic Soil Group C						
	2-Year	5-Year	10-Year	25-Year	50-Year	100-Year	500-Year
2%	0.01	0.05	0.15	0.33	0.40	0.49	0.59
5%	0.03	0.08	0.17	0.35	0.42	0.5	0.6
10%	0.06	0.12	0.21	0.37	0.44	0.52	0.62
15%	0.1	0.16	0.24	0.4	0.47	0.55	0.64
20%	0.14	0.2	0.28	0.43	0.49	0.57	0.65
25%	0.18	0.24	0.32	0.46	0.52	0.59	0.67
30%	0.22	0.28	0.35	0.49	0.54	0.61	0.68
35%	0.26	0.32	0.39	0.51	0.57	0.63	0.7
40%	0.3	0.36	0.43	0.54	0.59	0.65	0.71
45%	0.34	0.4	0.46	0.57	0.62	0.67	0.73
50%	0.38	0.44	0.5	0.6	0.64	0.69	0.75
55%	0.43	0.48	0.54	0.63	0.66	0.71	0.76
60%	0.47	0.52	0.57	0.65	0.69	0.73	0.78
65%	0.51	0.56	0.61	0.68	0.71	0.75	0.79
70%	0.56	0.61	0.65	0.71	0.74	0.77	0.81
75%	0.6	0.65	0.68	0.74	0.76	0.79	0.82
80%	0.65	0.69	0.72	0.77	0.79	0.81	0.84
85%	0.7	0.73	0.76	0.79	0.81	0.83	0.86
90%	0.74	0.77	0.79	0.82	0.84	0.85	0.87
95%	0.79	0.81	0.83	0.85	0.86	0.87	0.89
100%	0.83	0.85	0.87	0.88	0.89	0.89	0.9


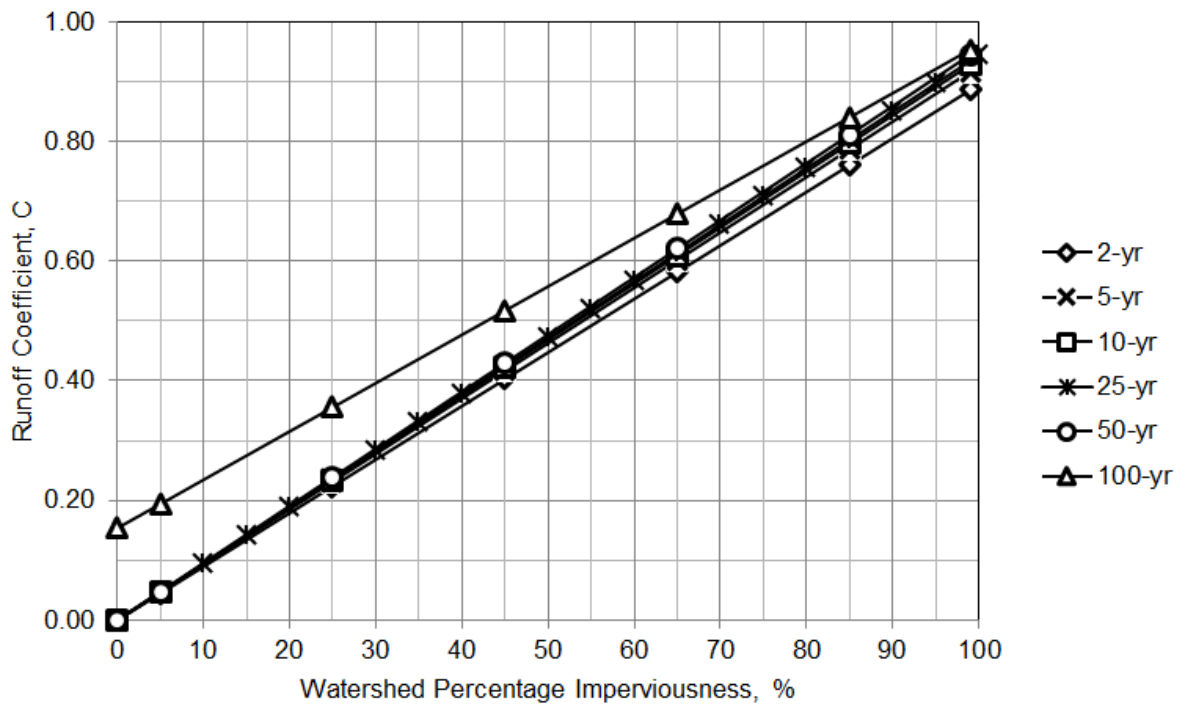



Figure 6-1. Runoff coefficient vs. watershed imperviousness NRCS HSG A

Hydrologic Soil Group—Castle Rock Area, Colorado

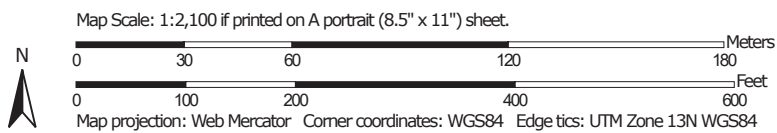

MAP LEGEND

Area of Interest (AOI)









 Area of Interest (AOI)

Soils

Soil Rating Polygons





 A
 A/D
 B
 B/D
 C
 C/D
 D
 Not rated or not available

Soil Rating Lines


 A
 A/D
 B
 B/D
 C
 C/D
 D
 Not rated or not available

Soil Rating Points






 A
 A/D
 B
 B/D

 C
 C/D
 D
 Not rated or not available

Water Features

 Streams and Canals

Transportation

 Rails
 Interstate Highways
 US Routes
 Major Roads
 Local Roads

Background

 Aerial Photography

MAP INFORMATION

The soil surveys that comprise your AOI were mapped at 1:20,000.

Warning: Soil Map may not be valid at this scale.

Enlargement of maps beyond the scale of mapping can cause misunderstanding of the detail of mapping and accuracy of soil line placement. The maps do not show the small areas of contrasting soils that could have been shown at a more detailed scale.

Please rely on the bar scale on each map sheet for map measurements.

Source of Map: Natural Resources Conservation Service
 Web Soil Survey URL:
 Coordinate System: Web Mercator (EPSG:3857)

Maps from the Web Soil Survey are based on the Web Mercator projection, which preserves direction and shape but distorts distance and area. A projection that preserves area, such as the Albers equal-area conic projection, should be used if more accurate calculations of distance or area are required.

This product is generated from the USDA-NRCS certified data as of the version date(s) listed below.

Soil Survey Area: Castle Rock Area, Colorado
 Survey Area Data: Version 12, Sep 13, 2019

Soil map units are labeled (as space allows) for map scales 1:50,000 or larger.

Date(s) aerial images were photographed: Jun 10, 2014—Aug 21, 2014

The orthophoto or other base map on which the soil lines were compiled and digitized probably differs from the background imagery displayed on these maps. As a result, some minor shifting of map unit boundaries may be evident.

Hydrologic Soil Group

Map unit symbol	Map unit name	Rating	Acres in AOI	Percent of AOI
KuE	Kutch clay loam, 8 to 20 percent slopes	D	0.6	3.8%
Ma	Manzanola clay loam	C	3.5	23.1%
NsE	Newlin-Satanta complex, 5 to 20 percent slopes	B	9.9	64.6%
RmE	Renohill-Buick complex, 5 to 25 percent slopes	D	1.3	8.5%
Totals for Area of Interest			15.3	100.0%

Description

Hydrologic soil groups are based on estimates of runoff potential. Soils are assigned to one of four groups according to the rate of water infiltration when the soils are not protected by vegetation, are thoroughly wet, and receive precipitation from long-duration storms.

The soils in the United States are assigned to four groups (A, B, C, and D) and three dual classes (A/D, B/D, and C/D). The groups are defined as follows:

Group A. Soils having a high infiltration rate (low runoff potential) when thoroughly wet. These consist mainly of deep, well drained to excessively drained sands or gravelly sands. These soils have a high rate of water transmission.

Group B. Soils having a moderate infiltration rate when thoroughly wet. These consist chiefly of moderately deep or deep, moderately well drained or well drained soils that have moderately fine texture to moderately coarse texture. These soils have a moderate rate of water transmission.

Group C. Soils having a slow infiltration rate when thoroughly wet. These consist chiefly of soils having a layer that impedes the downward movement of water or soils of moderately fine texture or fine texture. These soils have a slow rate of water transmission.

Group D. Soils having a very slow infiltration rate (high runoff potential) when thoroughly wet. These consist chiefly of clays that have a high shrink-swell potential, soils that have a high water table, soils that have a claypan or clay layer at or near the surface, and soils that are shallow over nearly impervious material. These soils have a very slow rate of water transmission.

If a soil is assigned to a dual hydrologic group (A/D, B/D, or C/D), the first letter is for drained areas and the second is for undrained areas. Only the soils that in their natural condition are in group D are assigned to dual classes.

Rating Options

Aggregation Method: Dominant Condition


Component Percent Cutoff: None Specified

Tie-break Rule: Higher

National Flood Hazard Layer FIRMette



39°29'52.64"N

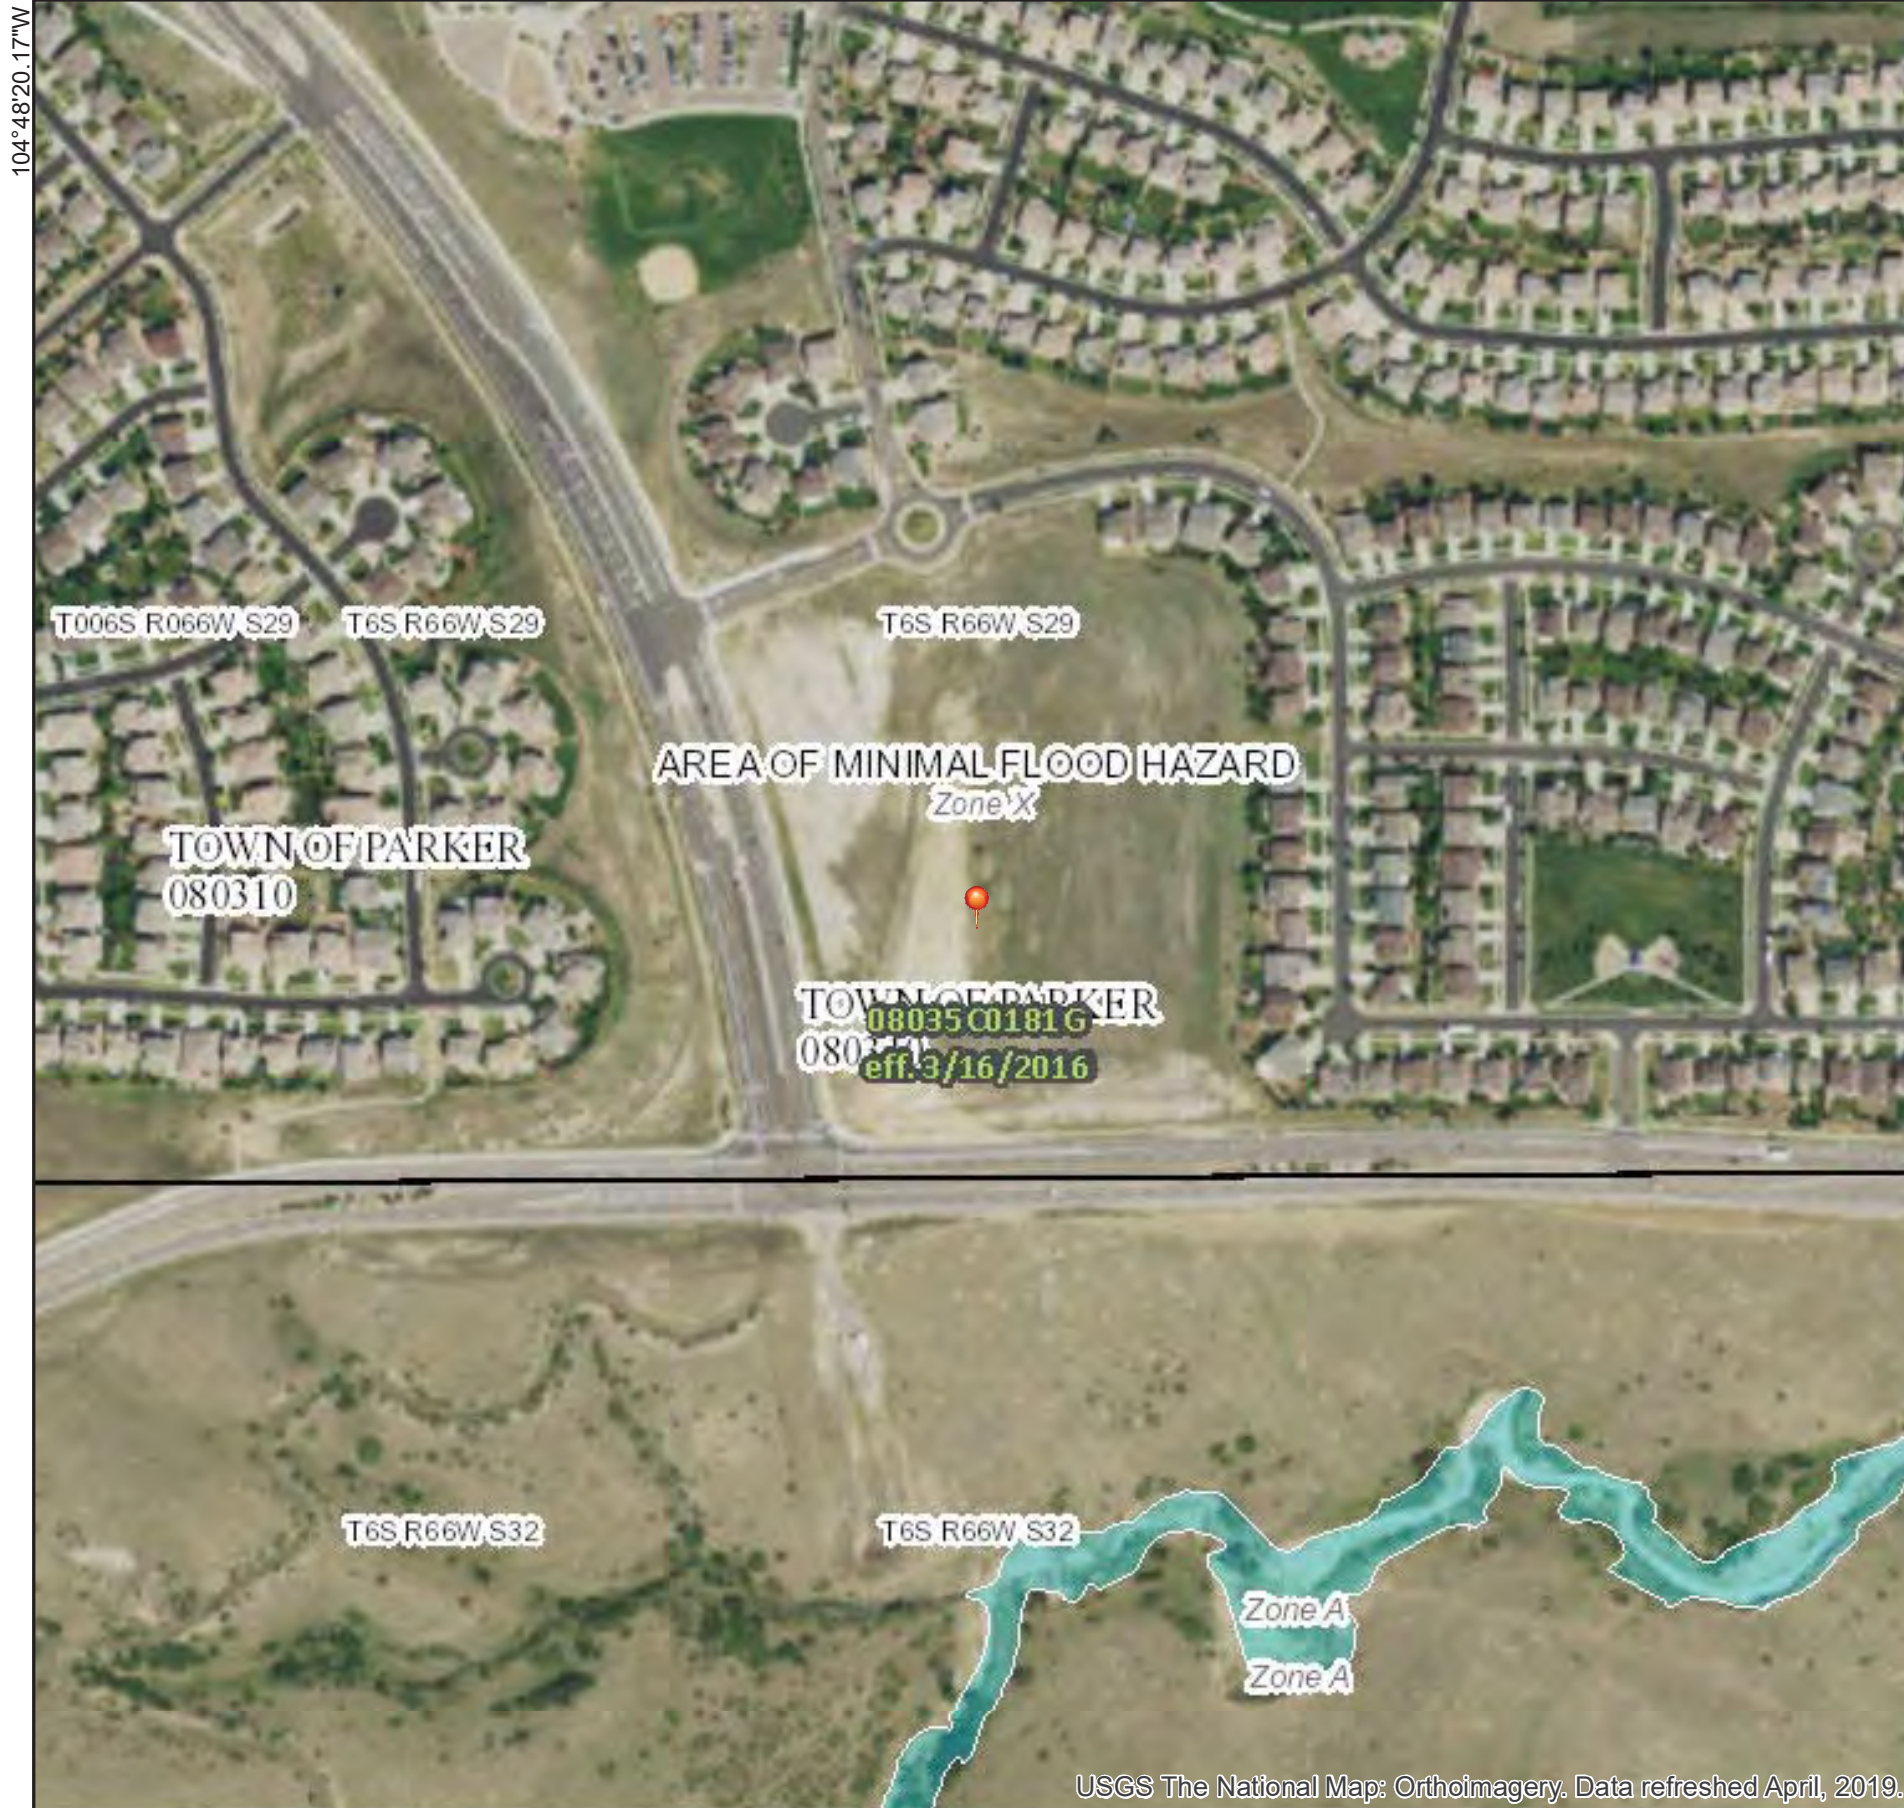

0 250 500 1,000 1,500 2,000 Feet 1:6,000 39°29'24.88"N

Legend

SEE FIS REPORT FOR DETAILED LEGEND AND INDEX MAP FOR FIRM PANEL LAYOUT

SPECIAL FLOOD HAZARD AREAS		Without Base Flood Elevation (BFE) <i>Zone A, V, A99</i>
		With BFE or Depth <i>Zone AE, AO, AH, VE, AR</i>
		Regulatory Floodway
OTHER AREAS OF FLOOD HAZARD		0.2% Annual Chance Flood Hazard, Areas of 1% annual chance flood with average depth less than one foot or with drainage areas of less than one square mile <i>Zone X</i>
		Future Conditions 1% Annual Chance Flood Hazard <i>Zone X</i>
		Area with Reduced Flood Risk due to Levee. See Notes. <i>Zone X</i>
		Area with Flood Risk due to Levee <i>Zone D</i>
OTHER AREAS		Area of Minimal Flood Hazard <i>Zone X</i>
		Effective LOMRs
GENERAL STRUCTURES		Area of Undetermined Flood Hazard <i>Zone D</i>
		Channel, Culvert, or Storm Sewer
		Levee, Dike, or Floodwall
OTHER FEATURES		Cross Sections with 1% Annual Chance Water Surface Elevation
		Coastal Transect
		Base Flood Elevation Line (BFE)
		Limit of Study
		Jurisdiction Boundary
		Coastal Transect Baseline
MAP PANELS		Digital Data Available
		No Digital Data Available
		Unmapped
		The pin displayed on the map is an approximate point selected by the user and does not represent an authoritative property location.

This map complies with FEMA's standards for the use of digital flood maps if it is not void as described below. The basemap shown complies with FEMA's basemap accuracy standards

The flood hazard information is derived directly from the authoritative NFHL web services provided by FEMA. This map was exported on **11/25/2019 at 3:59:17 PM** and does not reflect changes or amendments subsequent to this date and time. The NFHL and effective information may change or become superseded by new data over time.

This map image is void if the one or more of the following map elements do not appear: basemap imagery, flood zone labels, legend, scale bar, map creation date, community identifiers, FIRM panel number, and FIRM effective date. Map images for unmapped and unmodernized areas cannot be used for regulatory purposes.

Runoff Coefficients

Corridor / Design Package: Chambers and Hess
 System Name: Developed Condition

Computed: JLG Date: 9/28/2021
 Checked: JK Date: 9/28/2021

Sub-Basin Data			Composite C				Sub Area (Pavement)					Sub Area (Roof)					Sub Area(Lawns C/D Group soils)				
Basin ID	Description	Total Area (ac)	C ₂	C ₅	C ₁₀₀	i	C ₂	C ₅	C ₁₀₀	i	Area (ac)	C ₂	C ₅	C ₁₀₀	i	Area (ac)	C ₂	C ₅	C ₁₀₀	i	Area (ac)
A	Building	0.095	0.74	0.77	0.85	90	0.74	0.77	0.85	90	0.000	0.74	0.77	0.85	90	0.095	0.01	0.05	0.49	2	0.000
B	Building	0.085	0.74	0.77	0.85	90	0.74	0.77	0.85	90	0.000	0.74	0.77	0.85	90	0.085	0.01	0.05	0.49	2	0.000
C	Building	0.065	0.74	0.77	0.85	90	0.74	0.77	0.85	90	0.000	0.74	0.77	0.85	90	0.065	0.01	0.05	0.49	2	0.000
D	Landscape, Parking and Drives	0.661	0.70	0.73	0.83	85	0.74	0.77	0.85	90	0.622	0.74	0.77	0.85	90	0.000	0.01	0.05	0.49	2	0.039
E	Landscape and Drives	0.351	0.27	0.30	0.62	33	0.74	0.77	0.85	90	0.124	0.74	0.77	0.85	90	0.000	0.01	0.05	0.49	2	0.227
F	Landscape and Drives	0.097	0.01	0.05	0.49	2	0.74	0.77	0.85	90	0.000	0.74	0.77	0.85	90	0.000	0.01	0.05	0.49	2	0.097
G	Landscape	0.067	0.07	0.11	0.52	10	0.74	0.77	0.85	90	0.006	0.74	0.77	0.85	90	0.000	0.01	0.05	0.49	2	0.061
H	Landscape	0.043	0.01	0.05	0.49	2	0.74	0.77	0.85	90	0.000	0.74	0.77	0.85	90	0.000	0.01	0.05	0.49	2	0.043
OS-1	Landscape	0.060	0.05	0.09	0.51	7	0.74	0.77	0.85	90	0.004	0.74	0.77	0.85	90	0.000	0.01	0.05	0.49	2	0.057
OS-2	Landscape and Drives	0.060	0.23	0.27	0.60	28	0.74	0.77	0.85	90	0.018	0.74	0.77	0.85	90	0.000	0.01	0.05	0.49	2	0.042
OS-3	Landscape and Drives	0.009	0.74	0.77	0.85	90	0.74	0.77	0.85	90	0.009	0.74	0.77	0.85	90	0.000	0.01	0.05	0.49	2	0.000
	<i>Composite</i>	1.594	0.48	0.51	0.72	58	0.74	0.77	0.85	90	0.773	0.74	0.77	0.85	90	0.246	0.01	0.05	0.49	2	0.565
RED-1	Offsite Landscape and Drives	0.260	0.63	0.66	0.80	77	0.74	0.77	0.85	90	0.222	0.74	0.77	0.85	90	0.000	0.01	0.05	0.49	2	0.038
SLICE-1	Offsite Landscape and Drives	0.931	0.39	0.43	0.68	48	0.74	0.77	0.85	90	0.486	0.74	0.77	0.85	90	0.000	0.01	0.05	0.49	2	0.445

C and I values taken from Table 1 of SDDTCM

Standard Form SF-1 . Time of Concentration

Corridor / Design Package: Chambers and Hess
 System Name: Developed Condition

Computed: JLG Date: 9/28/2021
 Checked: JK Date: 9/28/2021

Urban TOC_{min} = 5 min
 Rural TOC_{min} = 10 min

Basin ID	Description	SUB-BASIN DATA		INITIAL/OVERLAND FLOW (ti)			TRAVEL TIME (t _t)							TOTAL t _c = t _i + t _t (min)	Tc CHECK (Urbanized basins)			FINAL Tc (min)	
		C _s	Area (ac)	Length (ft)	Slope (ft/ft)	t _i (min)	Length (ft)	S _w (ft/ft)	Code	Type of Land Surface					Urban (Yes/No)	Length (ft)	T _{c,max} (min)		T _{c,max} > t _c
										Description	Convey Coef (C _v)	Velocity (ft/s)	t _t Travel Time (min)						
A		0.77	0.095	30	0.020	2.60	0	0	6	Paved areas and shallow paved swales	20.00	0.00	0.00	2.60	YES	30.00	0.17	Regional Tc	5.00
B		0.77	0.085	29	0.020	2.55	0	0	6	Paved areas and shallow paved swales	20.00	0.00	0.00	2.55	YES	29.00	0.16	Regional Tc	5.00
C		0.77	0.065	18	0.020	2.01	0	0	6	Paved areas and shallow paved swales	20.00	0.00	0.00	2.01	YES	18.00	0.10	Regional Tc	5.00
D		0.73	0.661	66	0.045	3.33	202	0.04	6	Paved areas and shallow paved swales	20.00	4.00	0.84	4.17	YES	268.00	1.49	Regional Tc	5.00
E		0.30	0.351	17	0.200	2.20	380	0.03	5	Grassed waterway	15.00	2.60	2.44	4.64	YES	397.00	2.21	Regional Tc	5.00
F		0.05	0.097	40	0.100	5.61	0	0.01	6	Paved areas and shallow paved swales	20.00	2.00	0.00	5.61	YES	40.00	0.22	Regional Tc	5.61
G		0.11	0.067	91	0.020	13.54	0	0.02	3	Short pasture and lawns	7.00	0.99	0.00	13.54	YES	91.00	0.51	Regional Tc	13.54
H		0.05	0.043	45	0.020	10.12	0	0.02	5	Grassed waterway	15.00	2.12	0.00	10.12	YES	45.00	0.25	Regional Tc	10.12
OS-1		0.09	0.060	55	0.030	9.39	0	0	5	Grassed waterway	15.00	0.00	0.00	9.39	YES	55.00	0.31	Regional Tc	9.39
OS-2		0.27	0.060	41	0.250	3.33	0	0	5	Grassed waterway	15.00	0.00	0.00	3.33	YES	41.00	0.23	Regional Tc	5.00
OS-3		0.77	0.009	18	0.250	0.87	0	0	5	Grassed waterway	15.00	0.00	0.00	0.87	YES	18.00	0.10	Regional Tc	5.00
RED-1		0.66	0.260	26	0.250	1.39	265	0.025	6	Paved areas and shallow paved swales	20.00	3.16	1.40	2.78	YES	291.00	1.62	Regional Tc	5.00
SLICE-1		0.43	0.931	20	0.020	4.33	1115	0.022	6	Paved areas and shallow paved swales	20.00	2.97	6.26	10.59	YES	1135.00	6.31	Regional Tc	10.59

t_i = L/60V Per UDFCD 6-4
 t_t = 0.395(1.1 - C_s)L^{0.5}/S_w^{0.33} Per UDFCD 6-3
 Final Tc > 10 min for nonurban watersheds

Code	Description
1	Heavy meadow
2	Tillage/field
3	Short pasture and lawns
4	Nearly bare ground
5	Grassed waterway
6	Paved areas and shallow paved swales
7	Rail Ballast

Standard Form SF-2 - Storm Drainage System Design (Rational Method Procedure)

Corridor / Design Package: Chambers and Hess
System Name: Developed Condition

Computed: JLG Date: 9/28/2021
Checked: JK Date: 9/28/2021

Design Storm: Proposed 2-yr P = 0.99 in

LOCATION	DESIGN POINT	DIRECT RUNOFF							TOTAL RUNOFF			STREET		PIPE			TRAVEL TIME		REMARKS	
		AREA DESIGN	AREA (AC)	RUNOFF COEFF	t_c (MIN)	C.A. (AC)	IN / HR	Q (CFS)	t_c (MIN)	SUM (C+A)(AC)	IN / HR	Q(CFS)	SLOPE(%)	STREETFLOW (CFS)	DESIGNFLOW (CFS)	SLOPE(%)	PIPE SIZE(in)	LENGTH(ft)		VELOCITY(FPS)
A	Building	1	A	0.095	0.74	5.00	0.070	3.36	0.24											
B	Building	5	B	0.085	0.74	5.00	0.063	3.36	0.21											
C	Building	11	C	0.065	0.74	5.00	0.048	3.36	0.18											
D	Landscape, Parking and Drives	9	D	0.661	0.70	5.00	0.461	3.36	1.55											
E	Landscape and Drives	10	E	0.351	0.27	5.00	0.094	3.36	0.32											
F	Landscape and Drives	2	F	0.097	0.01	5.61	0.001	3.25	0.00											
G	Landscape	3	G	0.067	0.07	13.54	0.005	2.36	0.01											
H	Landscape	7	H	0.043	0.01	10.12	0.000	2.67	0.00											
OS-1	Landscape	20	OS-1	0.060	0.05	9.39	0.003	2.74	0.01											
OS-2	Landscape and Drives	22	OS-2	0.060	0.23	5.00	0.014	3.36	0.05											
OS-3	Landscape and Drives	23	OS-3	0.009	0.74	5.00	0.007	3.36	0.02											
RED-1	Offsite Landscape and Drives	21	RED-1	0.260	0.63	5.00	0.165	3.36	0.55											
SLICE-1	Offsite Landscape and Drives	23	SLICE-1	0.931	0.39	10.59	0.364	2.62	0.95											

Design Storm: Proposed 5-yr P = 1.39 in

LOCATION	DESIGN POINT	DIRECT RUNOFF							TOTAL RUNOFF			STREET		PIPE			TRAVEL TIME		REMARKS	
		AREA DESIGN	AREA (AC)	RUNOFF COEFF	t_c (MIN)	C.A. (AC)	IN / HR	Q (CFS)	t_c (MIN)	SUM (C+A)(AC)	IN / HR	Q(CFS)	SLOPE(%)	STREETFLOW (CFS)	DESIGNFLOW (CFS)	SLOPE(%)	PIPE SIZE(in)	LENGTH(ft)		VELOCITY(FPS)
A	Building	1	A	0.095	0.77	5.00	0.073	4.71	0.35											
B	Building	5	B	0.085	0.77	5.00	0.066	4.71	0.31											
C	Building	11	C	0.065	0.77	5.00	0.050	4.71	0.24											
D	Landscape, Parking and Drives	9	D	0.661	0.73	5.00	0.481	4.71	2.27											
E	Landscape and Drives	10	E	0.351	0.30	5.00	0.107	4.71	0.50											
F	Landscape and Drives	2	F	0.097	0.05	5.61	0.005	5.57	0.02											
G	Landscape	3	G	0.067	0.11	13.54	0.008	3.31	0.02											
H	Landscape	7	H	0.043	0.05	10.12	0.002	3.74	0.01											
OS-1	Landscape	20	OS-1	0.060	0.09	9.39	0.006	3.85	0.02											
OS-2	Landscape and Drives	22	OS-2	0.060	0.27	5.00	0.016	4.71	0.08											
OS-3	Landscape and Drives	23	OS-3	0.009	0.77	5.00	0.007	4.71	0.03											
RED-1	Offsite Landscape and Drives	21	RED-1	0.260	0.66	5.00	0.173	4.71	0.81											
SLICE-1	Offsite Landscape and Drives	23	SLICE-1	0.931	0.43	10.59	0.396	3.67	1.46											

Design Storm: Proposed 100-yr P = 2.60 in

LOCATION	DESIGN POINT	DIRECT RUNOFF							TOTAL RUNOFF			STREET		PIPE			TRAVEL TIME		REMARKS	
		AREA DESIGN	AREA (AC)	RUNOFF COEFF	t_c (MIN)	C.A. (AC)	IN / HR	Q (CFS)	t_c (MIN)	SUM (C+A)(AC)	IN / HR	Q(CFS)	SLOPE(%)	STREETFLOW (CFS)	DESIGNFLOW (CFS)	SLOPE(%)	PIPE SIZE(in)	LENGTH(ft)		VELOCITY(FPS)
A	Building	1	A	0.095	0.85	5.00	0.08	8.82	0.71											
B	Building	5	B	0.085	0.85	5.00	0.07	8.82	0.64											
C	Building	11	C	0.065	0.85	5.00	0.06	8.82	0.49											
D	Landscape, Parking and Drives	9	D	0.661	0.83	5.00	0.55	8.82	4.83											
E	Landscape and Drives	10	E	0.351	0.62	5.00	0.22	8.82	1.91											
F	Landscape and Drives	2	F	0.097	0.49	5.61	0.05	8.55	0.40											
G	Landscape	3	G	0.067	0.52	13.54	0.03	6.19	0.22											
H	Landscape	7	H	0.043	0.49	10.12	0.02	7.00	0.15											
OS-1	Landscape	20	OS-1	0.060	0.51	9.39	0.03	7.21	0.22											
OS-2	Landscape and Drives	22	OS-2	0.060	0.60	5.00	0.04	8.82	0.32											
OS-3	Landscape and Drives	23	OS-3	0.009	0.85	5.00	0.01	8.82	0.07											
RED-1	Offsite Landscape and Drives	21	RED-1	0.260	0.80	5.00	0.21	8.82	1.83											
SLICE-1	Offsite Landscape and Drives	23	SLICE-1	0.931	0.68	10.59	0.63	6.87	4.34											

2.5.0

- (1) Basin Description linked to C-Value Sheet
- (2) Basin Design Point
- (3) Enter the Basin Name from C Value Sheet
- (4) Basin Area linked to C-Value Sheet
- (5) Composite C linked to C-Value Sheet
- (6) Time of Concentration linked to C-Value Sheet


- (7) =Area x Runoff Coeff
- (8) =28.5°P/(10+L)^{0.786}
- (9) =C.A. x INHR
- (10) =Column 6 + Column 21
- (11) Add the Basin Areas (7) to get the combined basin AC
- (12) =28.5°P/(10+Column 10)^{0.786}

- (13) Sum of Qs
- (14) Additional Street Overland Flow
- (15) Additional Street Overland Flow
- (16) Design Pipe Flow
- (17) Pipe Slope
- (18) Pipe Size

- (19) Additional Flow Length
- (20) Velocity
- (21) =Column 19 / Column 20 / 60

INLET IN A SUMP OR SAG LOCATION


Version 4.06 Released August 2018

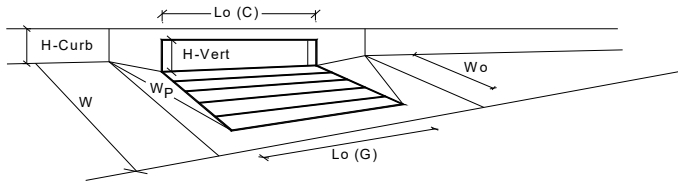

Design Information (Input)	MINOR	MAJOR	
Type of Inlet	CDOT Type R Curb Opening		
Local Depression (additional to continuous gutter depression 'a' from above)	3.00	3.00	inches
Number of Unit Inlets (Grate or Curb Opening)	1	1	
Water Depth at Flowline (outside of local depression)	5.2	5.2	inches
Grate Information			
Length of a Unit Grate	N/A	N/A	feet
Width of a Unit Grate	N/A	N/A	feet
Area Opening Ratio for a Grate (typical values 0.15-0.90)	N/A	N/A	
Clogging Factor for a Single Grate (typical value 0.50 - 0.70)	N/A	N/A	
Grate Weir Coefficient (typical value 2.15 - 3.60)	N/A	N/A	
Grate Orifice Coefficient (typical value 0.60 - 0.80)	N/A	N/A	
Curb Opening Information			
Length of a Unit Curb Opening	10.00	10.00	feet
Height of Vertical Curb Opening in Inches	6.00	6.00	inches
Height of Curb Orifice Throat in Inches	6.00	6.00	inches
Angle of Throat (see USDCM Figure ST-5)	63.40	63.40	degrees
Side Width for Depression Pan (typically the gutter width of 2 feet)	1.00	1.00	feet
Clogging Factor for a Single Curb Opening (typical value 0.10)	0.10	0.10	
Curb Opening Weir Coefficient (typical value 2.3-3.7)	3.60	3.60	
Curb Opening Orifice Coefficient (typical value 0.60 - 0.70)	0.67	0.67	
Grate Flow Analysis (Calculated)			
Clogging Coefficient for Multiple Units	N/A	N/A	
Clogging Factor for Multiple Units	N/A	N/A	
Grate Capacity as a Weir (based on Modified HEC22 Method)			
Interception without Clogging	N/A	N/A	cfs
Interception with Clogging	N/A	N/A	cfs
Grate Capacity as an Orifice (based on Modified HEC22 Method)			
Interception without Clogging	N/A	N/A	cfs
Interception with Clogging	N/A	N/A	cfs
Grate Capacity as Mixed Flow			
Interception without Clogging	N/A	N/A	cfs
Interception with Clogging	N/A	N/A	cfs
Resulting Grate Capacity (assumes clogged condition)	Q_{Grate}	N/A	N/A
Curb Opening Flow Analysis (Calculated)			
Clogging Coefficient for Multiple Units	1.25	1.25	
Clogging Factor for Multiple Units	0.06	0.06	
Curb Opening as a Weir (based on Modified HEC22 Method)			
Interception without Clogging	7.8	7.8	cfs
Interception with Clogging	7.3	7.3	cfs
Curb Opening as an Orifice (based on Modified HEC22 Method)			
Interception without Clogging	18.2	18.2	cfs
Interception with Clogging	17.1	17.1	cfs
Curb Opening Capacity as Mixed Flow			
Interception without Clogging	11.1	11.1	cfs
Interception with Clogging	10.4	10.4	cfs
Resulting Curb Opening Capacity (assumes clogged condition)	Q_{Curb}	7.3	7.3
Resultant Street Conditions			
Total Inlet Length	L = 10.00	10.00	feet
Resultant Street Flow Spread (based on street geometry from above)	T = 15.0	15.0	ft
Resultant Flow Depth at Street Crown	d _{CROWN} = 0.0	0.0	inches
Low Head Performance Reduction (Calculated)			
Depth for Grate Midwidth	d _{Grate} = N/A	N/A	ft
Depth for Curb Opening Weir Equation	d _{Curb} = 0.35	0.35	ft
Combination Inlet Performance Reduction Factor for Long Inlets	RF _{Combination} = 0.49	0.49	
Curb Opening Performance Reduction Factor for Long Inlets	RF _{Curb} = 0.88	0.88	
Grated Inlet Performance Reduction Factor for Long Inlets	RF _{Grate} = N/A	N/A	
Total Inlet Interception Capacity (assumes clogged condition)			
	Q_s	7.3	7.3
Inlet Capacity IS GOOD for Minor and Major Storms(>Q PEAK)	Q _{PEAK REQUIRED} = 2.3	4.8	cfs

Profile Report 5-Year Storm

Engineering Profile - STR-01 to INL-09 to INL-08 to INL-07 (Storm Sewer.stsw)

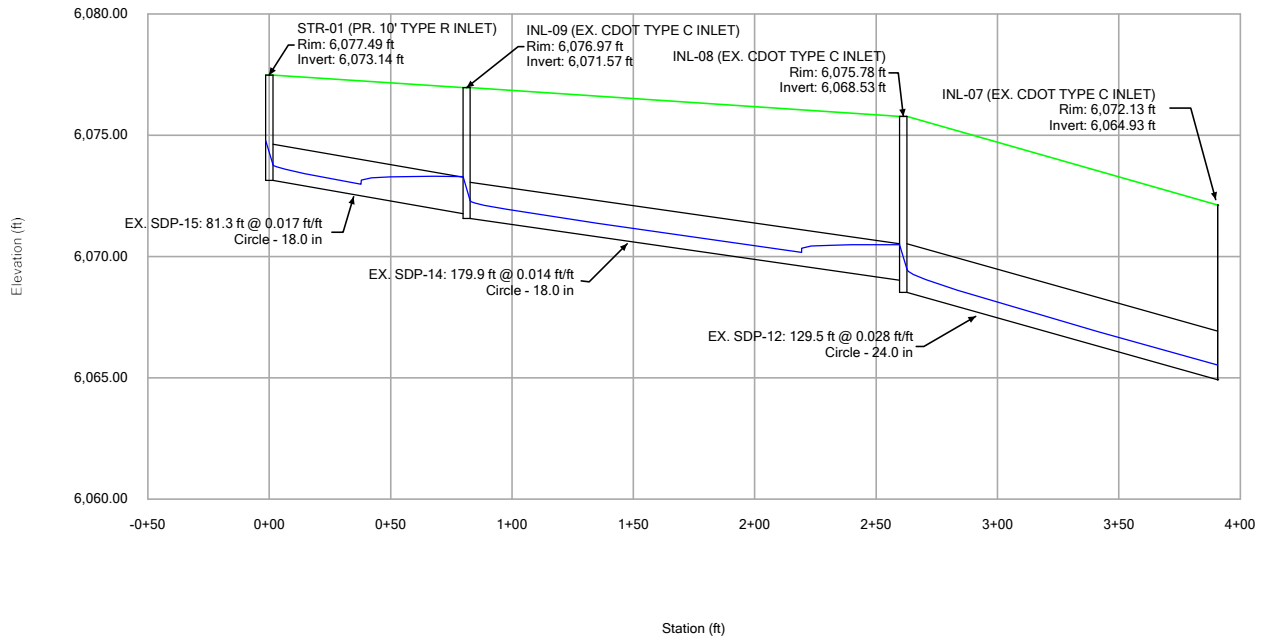


Conduit FlexTable: Combined Pipe/Node Report 5-Year Storm

Label	Start Node	Stop Node	Branch ID	Branch Element ID	Length (Unified) (ft)
EX. SDP-15	STR-01 (PR. 10' TYPE R INLET)	INL-09 (EX. CDOT TYPE C INLET)	1	1	81.3
EX. SDP-14	INL-09 (EX. CDOT TYPE C INLET)	INL-08 (EX. CDOT TYPE C INLET)	1	2	179.9
EX. SDP-12	INL-08 (EX. CDOT TYPE C INLET)	INL-07 (EX. CDOT TYPE C INLET)	1	3	129.5
Upstream Inlet C	System Intensity (in/h)	Upstream Inlet Area (acres)	Upstream Structure Flow (Total Surface) (cfs)	System CA (acres)	System Intensity (in/h)
(N/A)	8.000	(N/A)	0.00	0.000	8.000
(N/A)	11.999	(N/A)	0.00	0.000	11.999
(N/A)	11.996	(N/A)	0.00	0.000	11.996
System Rational Flow (cfs)	Flow (cfs)	Rise (Unified) (ft)	Capacity (Full Flow) (cfs)	Velocity (ft/s)	Invert (Start) (ft)
0.00	2.98	1.50	13.64	6.18	6,073.14
0.00	3.72	1.50	12.48	6.16	6,071.57
0.00	7.32	2.00	37.72	9.29	6,068.53
Invert (Stop) (ft)	Slope (Calculated) (ft/ft)	Notes	Hydraulic Grade Line (In) (ft)	Hydraulic Grade Line (Out) (ft)	Energy Grade Line (In) (ft)
6,071.77	0.017		6,073.80	6,073.31	6,074.05
6,069.03	0.014		6,072.31	6,070.49	6,072.60
6,064.93	0.028		6,069.49	6,065.53	6,069.86
Energy Grade Line (Out) (ft)	Manning's n				
6,073.35	0.013				
6,070.56	0.013				
6,066.87	0.013				



Profile Report 100-Year Storm

Engineering Profile - STR-01 to INL-09 to INL-08 to INL-07 (Storm Sewer.stsw)

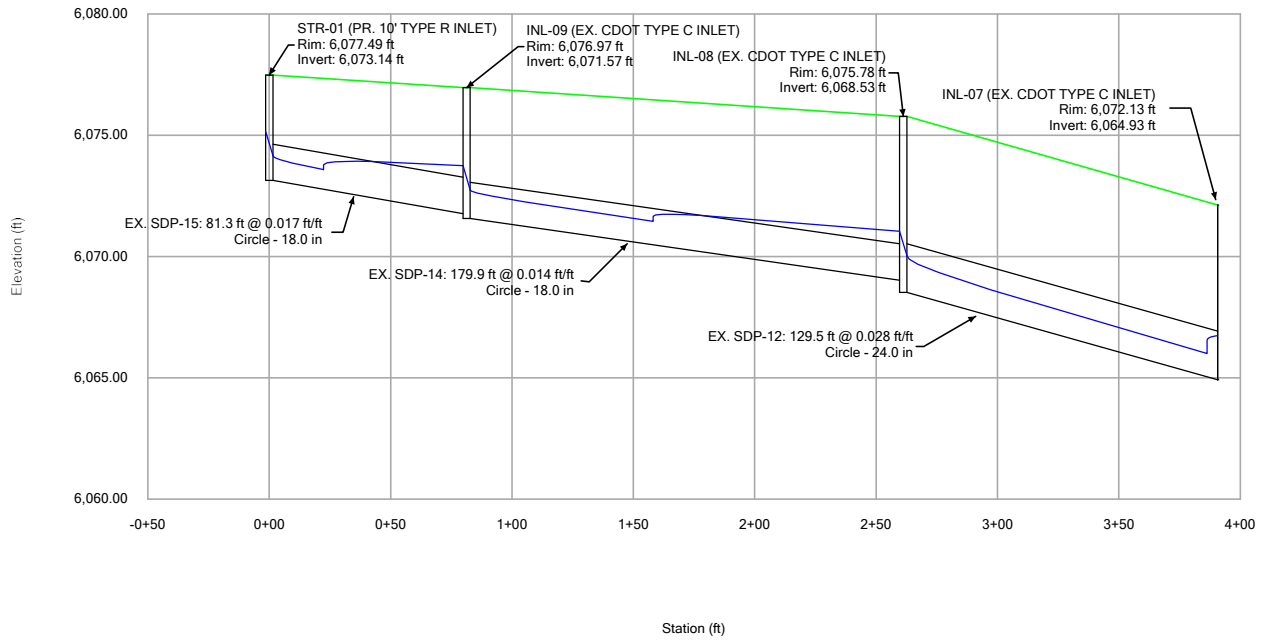

Conduit FlexTable: Combined Pipe/Node Report 100-Year Storm

Label	Start Node	Stop Node	Branch ID	Branch Element ID	Length (Unified) (ft)
EX. SDP-15	STR-01 (PR. 10' TYPE R INLET)	INL-09 (EX. CDOT TYPE C INLET)	1	1	81.3
EX. SDP-14	INL-09 (EX. CDOT TYPE C INLET)	INL-08 (EX. CDOT TYPE C INLET)	1	2	179.9
EX. SDP-12	INL-08 (EX. CDOT TYPE C INLET)	INL-07 (EX. CDOT TYPE C INLET)	1	3	129.5
Upstream Inlet C	System Intensity (in/h)	Upstream Inlet Area (acres)	Upstream Structure Flow (Total Surface) (cfs)	System CA (acres)	System Intensity (in/h)
(N/A)	8.000	(N/A)	0.00	0.000	8.000
(N/A)	11.999	(N/A)	0.00	0.000	11.999
(N/A)	11.997	(N/A)	0.00	0.000	11.997
System Rational Flow (cfs)	Flow (cfs)	Rise (Unified) (ft)	Capacity (Full Flow) (cfs)	Velocity (ft/s)	Invert (Start) (ft)
0.00	6.95	1.50	13.64	7.76	6,073.14
0.00	9.35	1.50	12.48	7.75	6,071.57
0.00	17.55	2.00	37.72	11.79	6,068.53
Invert (Stop) (ft)	Slope (Calculated) (ft/ft)	Notes	Hydraulic Grade Line (In) (ft)	Hydraulic Grade Line (Out) (ft)	Energy Grade Line (In) (ft)
6,071.77	0.017		6,074.16	6,073.75	6,074.62
6,069.03	0.014		6,072.75	6,071.04	6,073.36
6,064.93	0.028		6,070.04	6,066.74	6,070.78
Energy Grade Line (Out) (ft)	Manning's n				
6,073.99	0.013				
6,071.48	0.013				
6,067.28	0.013				

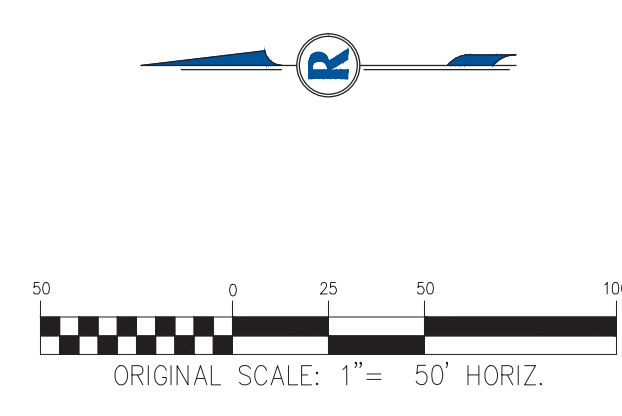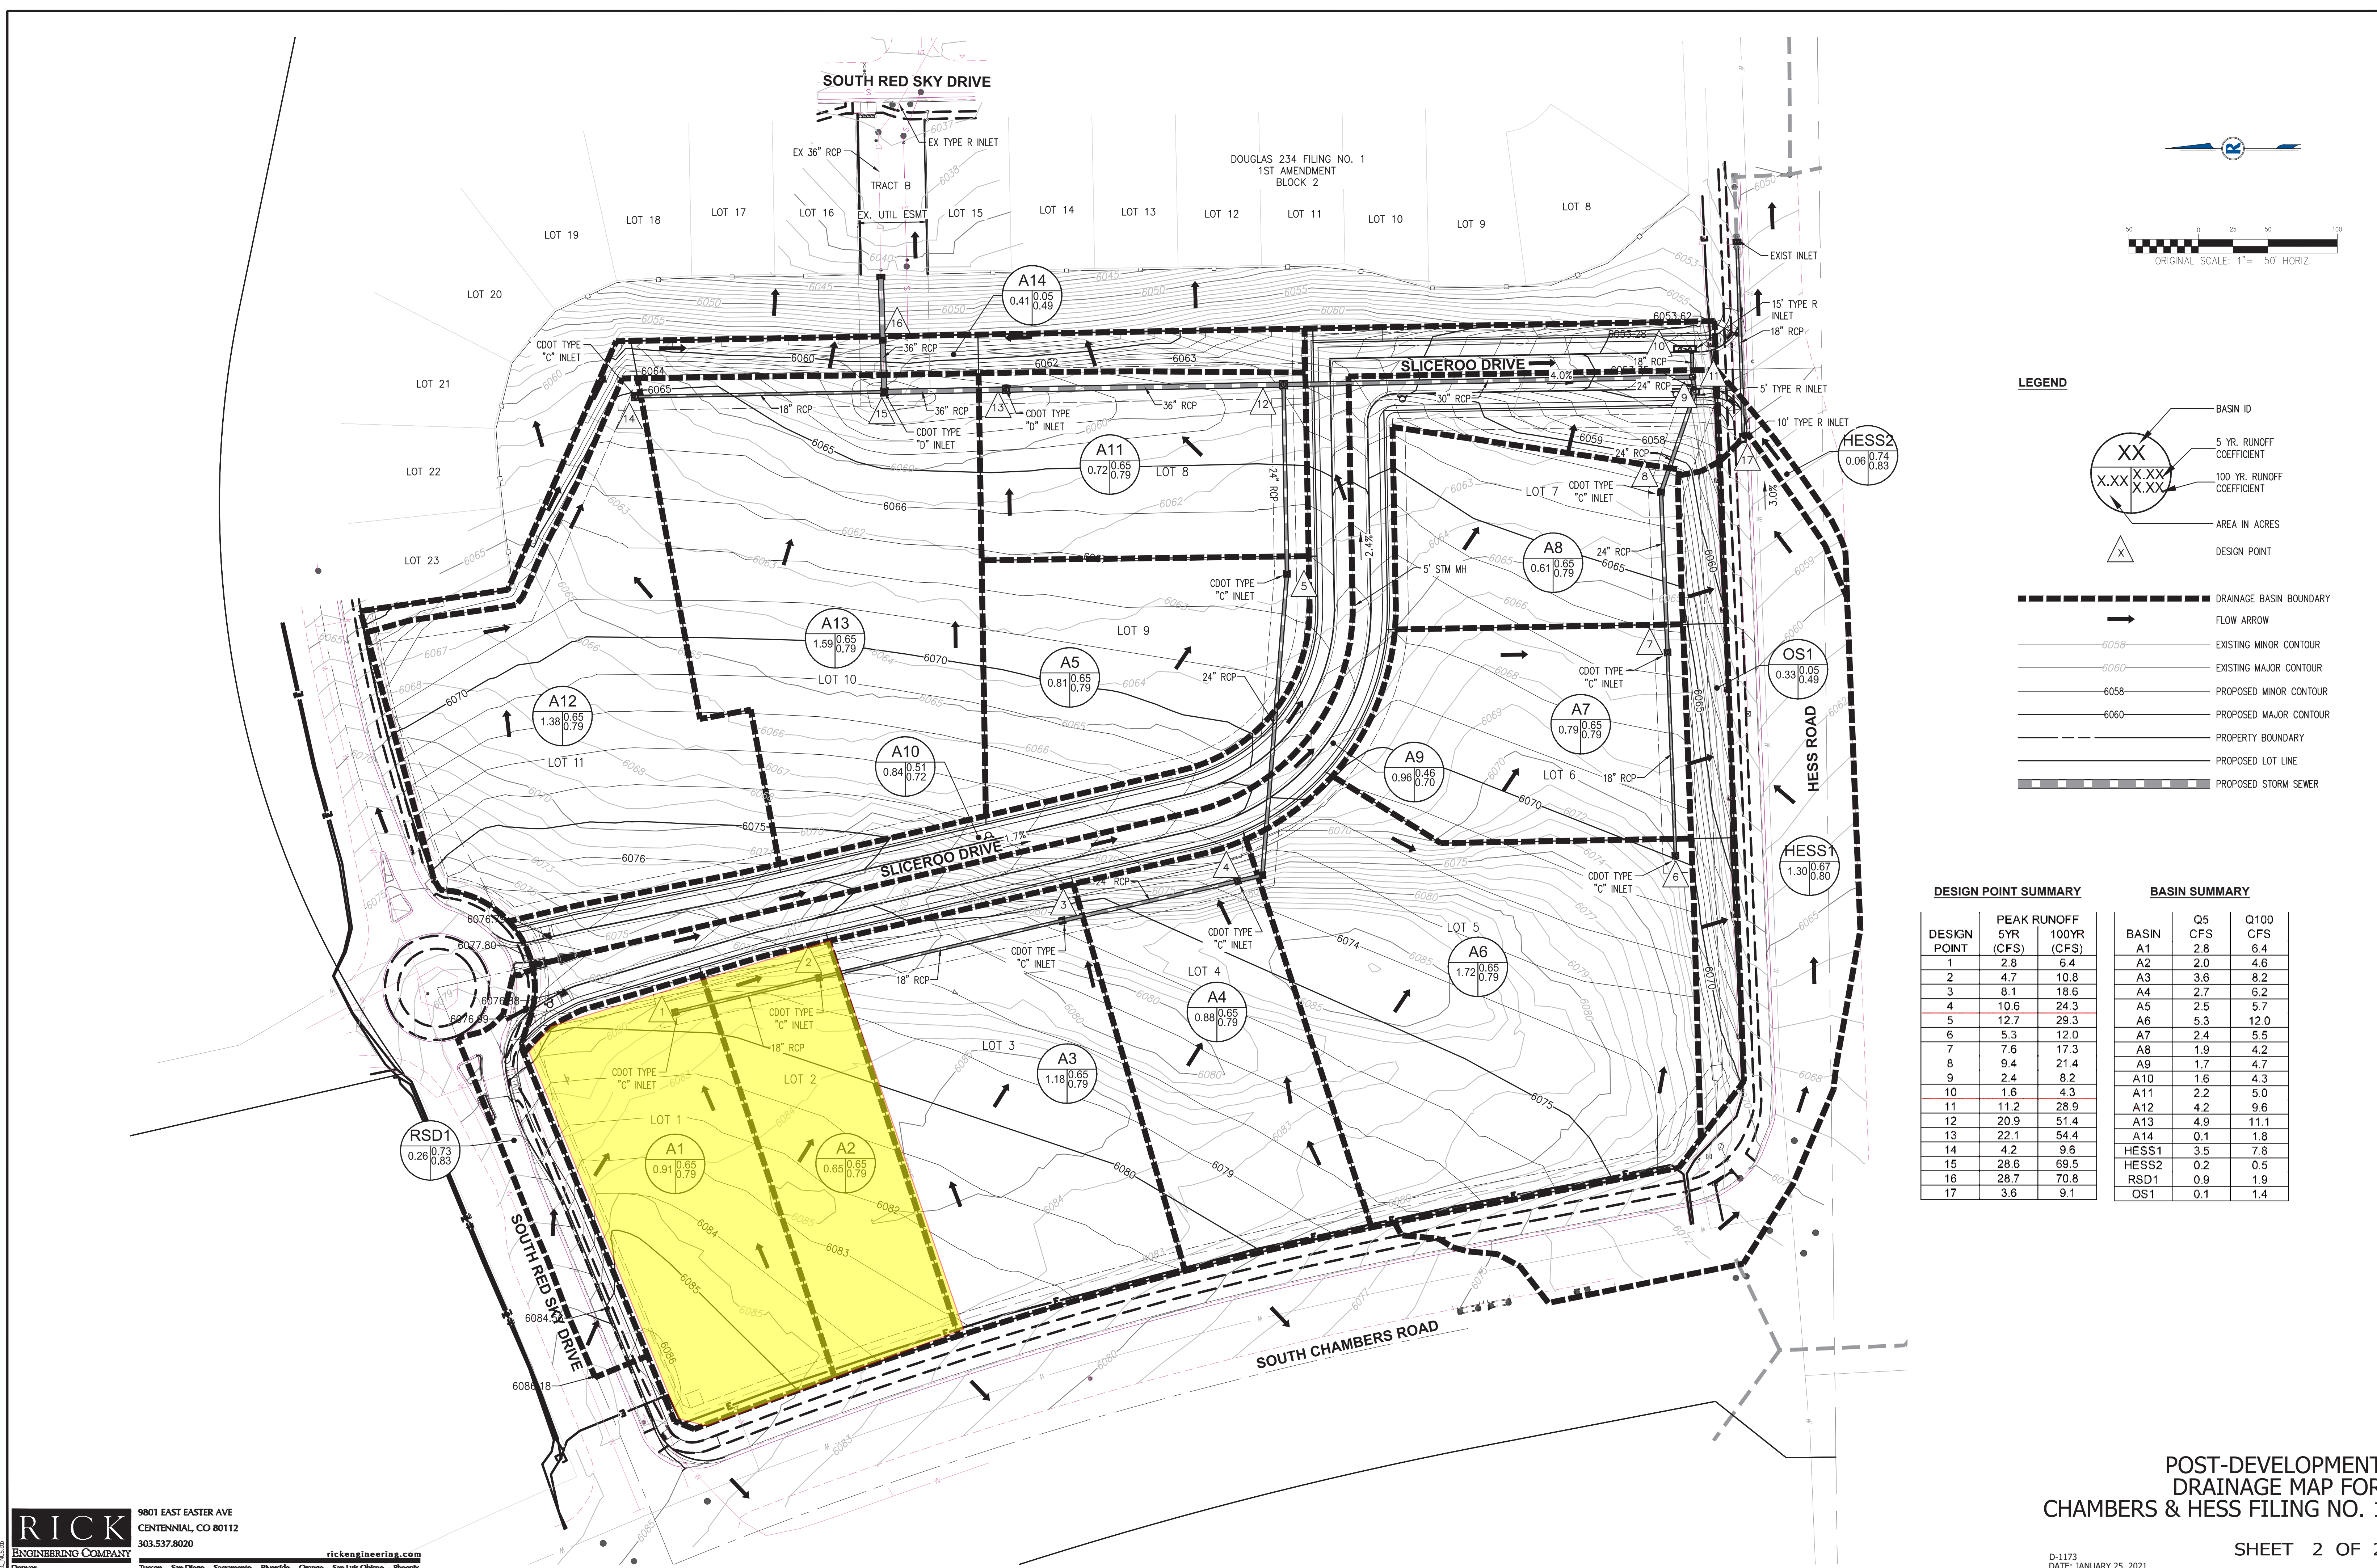

LEGEND

- XX BASIN ID
- X.XX 5 YR. RUNOFF COEFFICIENT
- X.XX 100 YR. RUNOFF COEFFICIENT
- X.XX AREA IN ACRES
- X DESIGN POINT
- DRAINAGE BASIN BOUNDARY
- FLOW ARROW
- EXISTING MINOR CONTOUR
- EXISTING MAJOR CONTOUR
- PROPOSED MINOR CONTOUR
- PROPOSED MAJOR CONTOUR
- PROPERTY BOUNDARY
- PROPOSED LOT LINE
- PROPOSED STORM SEWER

DESIGN POINT SUMMARY

DESIGN POINT	PEAK RUNOFF (CFS)	
	5YR	100YR
1	2.8	6.4
2	4.7	10.8
3	8.1	18.6
4	10.6	24.3
5	12.7	29.3
6	5.3	12.0
7	7.6	17.3
8	9.4	21.4
9	2.4	8.2
10	1.6	4.3
11	11.2	28.9
12	20.9	51.4
13	22.1	54.4
14	4.2	9.6
15	28.6	69.5
16	28.7	70.8
17	3.6	9.1

BASIN SUMMARY


BASIN	Q5 (CFS)		Q100 (CFS)	
	CFS	ACRES	CFS	ACRES
A1	2.8	0.65	6.4	0.79
A2	2.0	0.65	4.6	0.79
A3	3.6	0.65	8.2	0.79
A4	2.7	0.65	6.2	0.79
A5	2.5	0.65	5.7	0.79
A6	5.3	0.65	12.0	0.79
A7	2.4	0.65	5.5	0.79
A8	1.9	0.65	4.2	0.79
A9	1.7	0.65	4.7	0.79
A10	1.6	0.65	4.3	0.79
A11	2.2	0.65	5.0	0.79
A12	4.2	0.65	9.6	0.79
A13	4.9	0.65	11.1	0.79
A14	0.1	0.65	1.8	0.79
HESS1	3.5	0.65	7.8	0.79
HESS2	0.2	0.65	0.5	0.79
RSD1	0.9	0.65	1.9	0.79
OS1	0.1	0.65	1.4	0.79

RICK ENGINEERING COMPANY
 9801 EAST EASTER AVE
 CENTENNIAL, CO 80112
 303.537.8020
 rickengineering.com

D-1173
 DATE: JANUARY 25, 2021


SHEET 2 OF 2

NOT FOR CONSTRUCTION – EXHIBIT FOR DRAINAGE STUDY REPORT ONLY

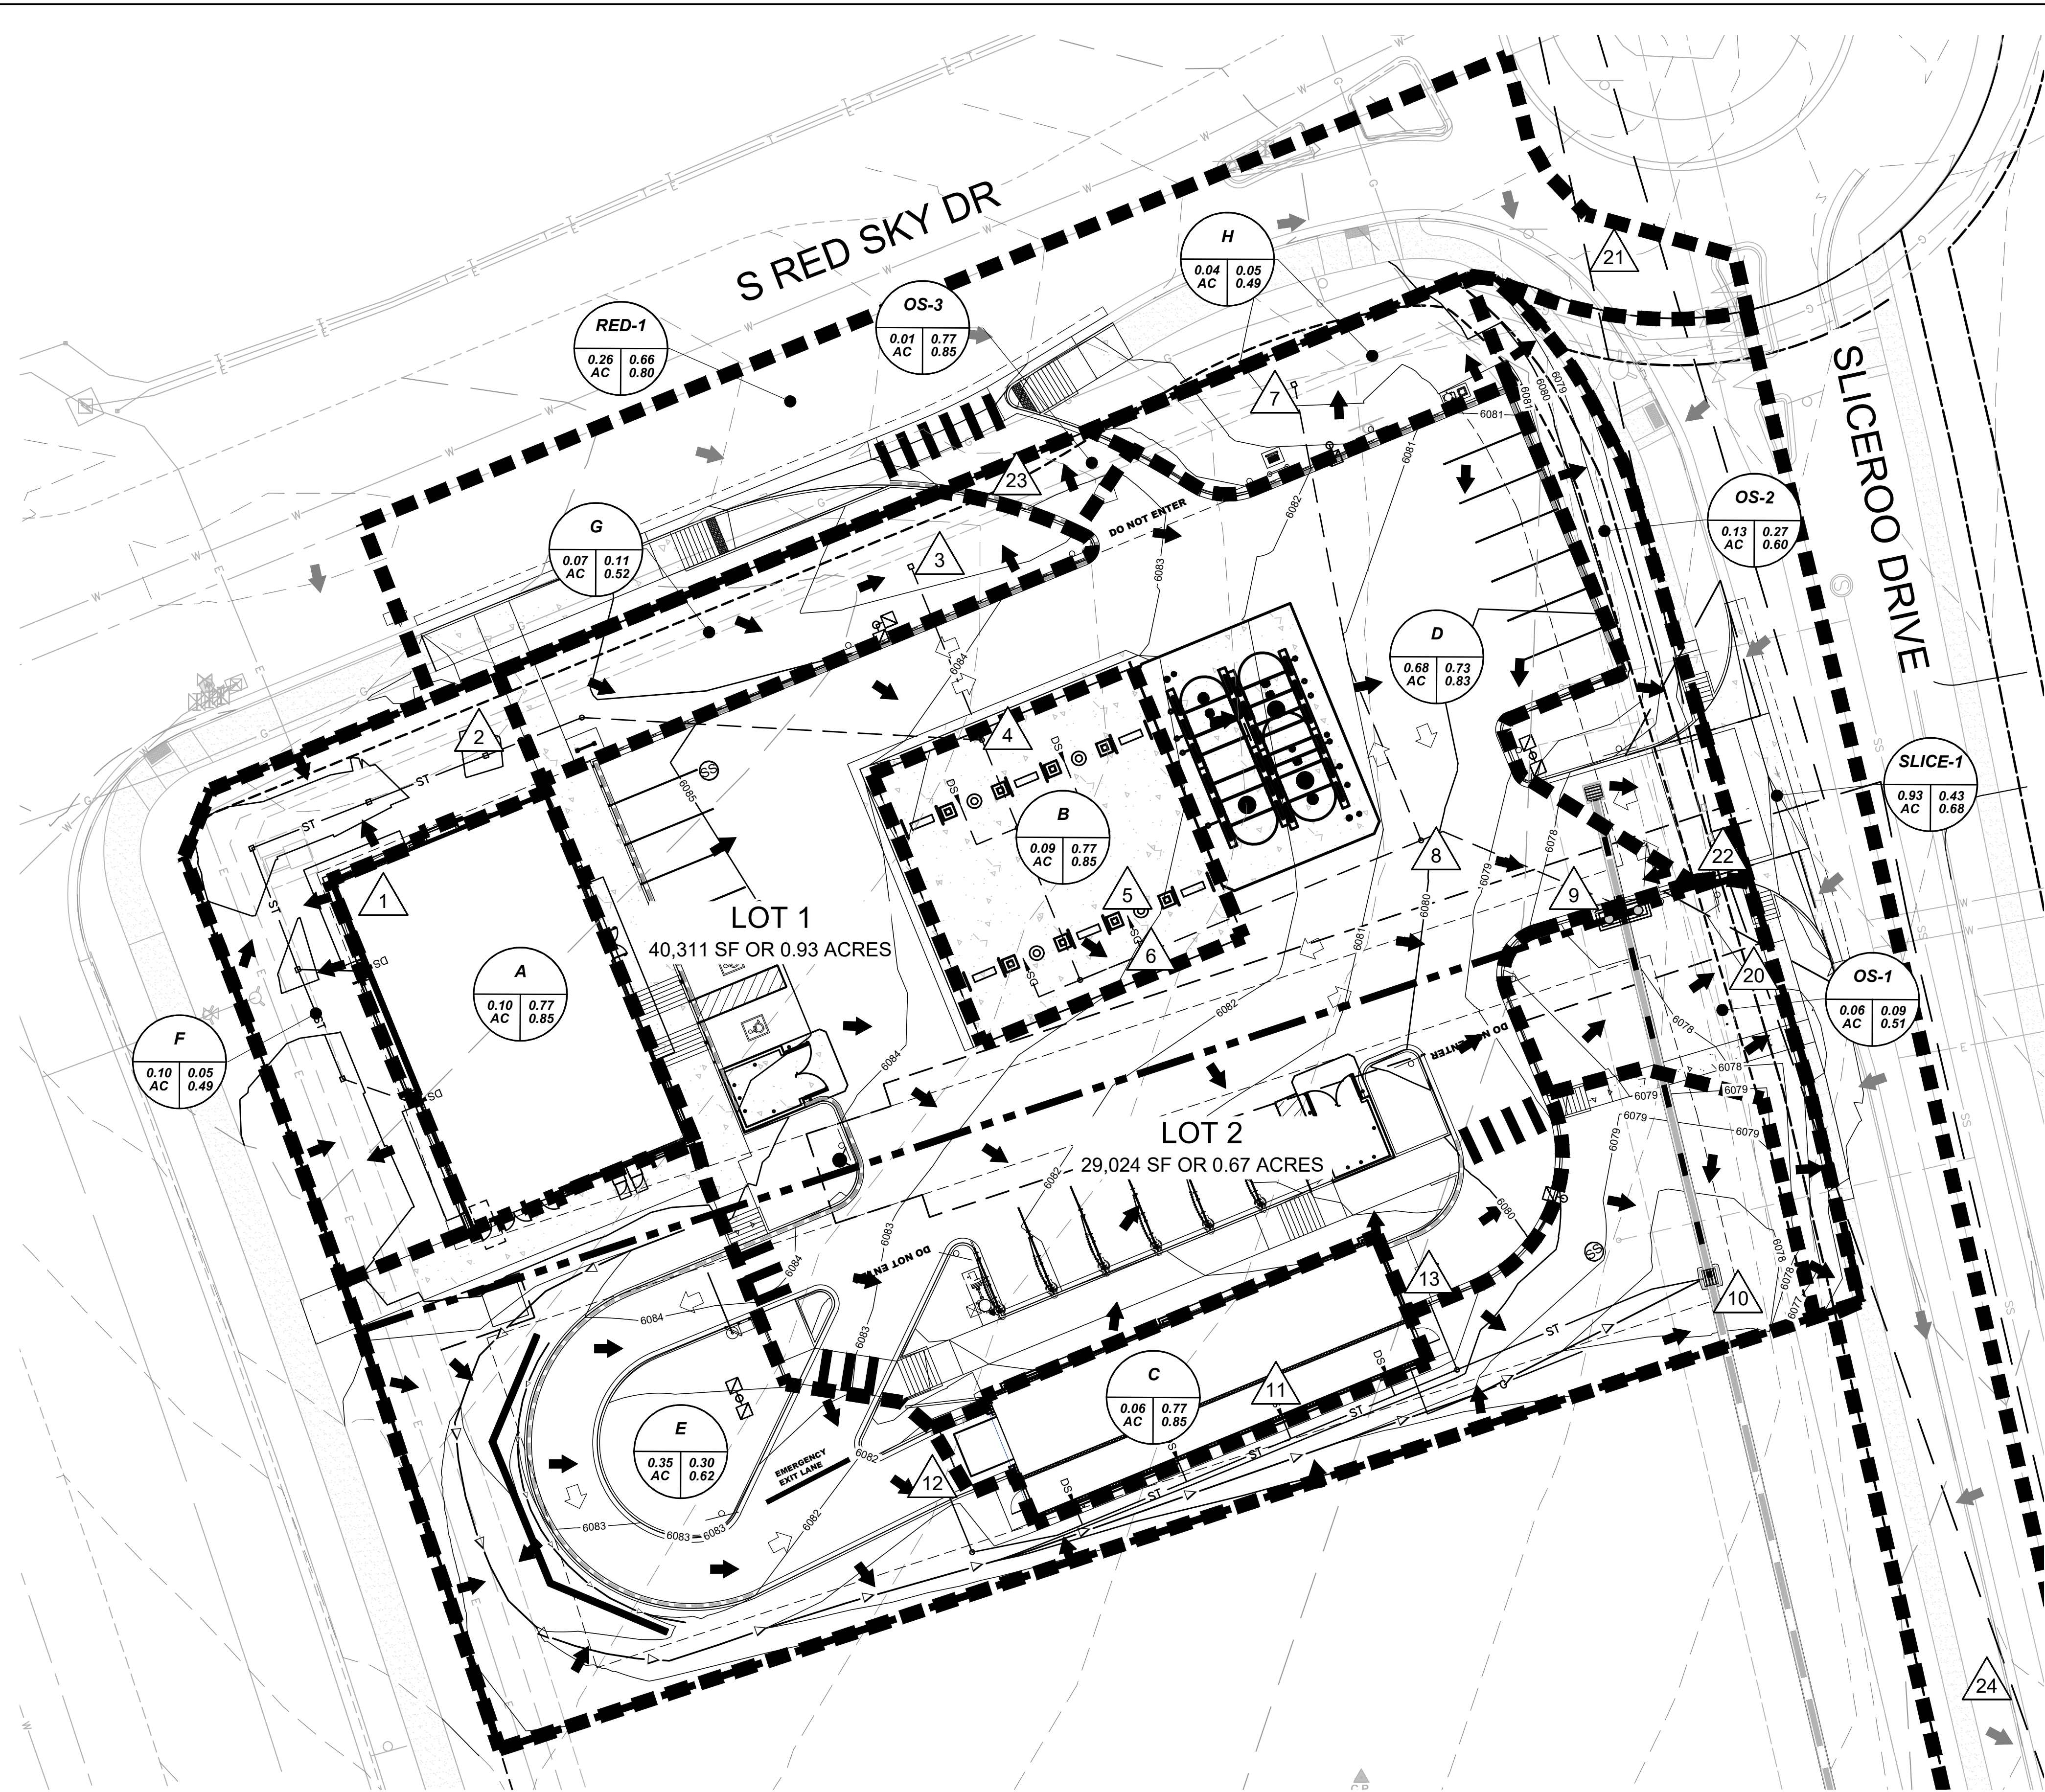

LEGEND

- DS PROPOSED DOWN SPOUT
- BASIN BOUNDARY
- PROPERTY LINE
- FLOW ARROW
- DESIGN POINT
- BASIN DESIGNATION
- 5-YEAR RUNOFF COEFFICIENT
- 100-YEAR RUNOFF COEFFICIENT
- BASIN AREA IN ACRES

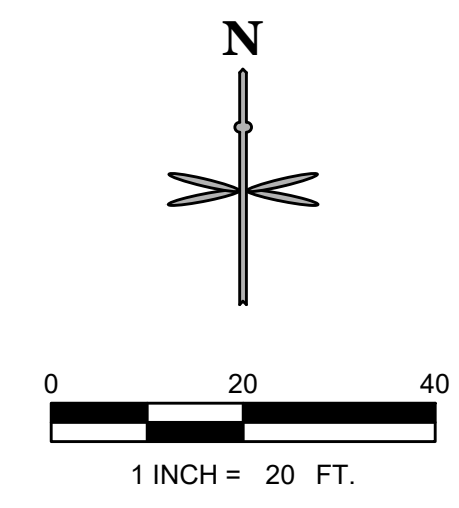

BASIN SUMMARY RUNOFF TABLE

BASIN	DESIGN POINT	CONTRIBUTING BASIN ACREAGE	5-YR C-VALUE	100-YR C-VALUE	5-YR RUNOFF (CFS)	100-YR RUNOFF (CFS)
A	1	0.095	0.77	0.85	0.35	0.71
B	5	0.085	0.77	0.85	0.31	0.64
C	11	0.065	0.77	0.85	0.24	0.49
D	9	0.661	0.73	0.83	2.27	4.83
E	10	0.351	0.30	0.62	0.50	1.91
F	2	0.097	0.05	0.49	0.02	0.40
G	3	0.067	0.11	0.52	0.02	0.22
H	7	0.043	0.05	0.49	0.01	0.15
OS-1	20	0.060	0.09	0.51	0.02	0.22
OS-2	22	0.060	0.27	0.60	0.08	0.32
OS-3	23	0.009	0.77	0.85	0.03	0.07
RED-1	21	0.260	0.66	0.80	0.81	1.83
SLICE-1	24	0.931	0.43	0.68	1.46	4.34

NOTES

1. WATER QUALITY AND DETENTION FOR THIS SITE IS PROVIDED IN A REGIONAL FACILITY LOCATED EAST OF THE SITE KNOWN AS DETENTION POND "POND A".

811
 CALL UTILITY NOTIFICATION
 CENTER OF COLORADO
 1-800-922-1987 or 811
 CALL 3-BUSINESS DAYS (NOT INCLUDING INITIAL DAY OF CONTACT) IN ADVANCE BEFORE YOU DIG, GRADE, OR EXCAVATE FOR THE MARKING OF UNDERGROUND MEMBER UTILITIES.
 Know what's below.
 Call before you dig.

NO.	REVISION	BY	DATE

EES
 ENVIRONMENTAL AND
 ENGINEERING SOLUTIONS, INC.
 501 S Cherry St, Suite 300
 Glendale, CO 80246
 303-572-7997 www.ees.us

CONSTRUCTION DOCUMENTS
CONVENIENCE STORE
 DRAINAGE MAP
 12181 AND 12197 SLICEROO DRIVE, PARKER, CO 80134

PROJECT NO: TWS015.01
 DESIGNED BY: JLG
 DRAWN BY: JLG
 DATE: 12/13/2021

D1.0