


### Materials Legend

|       |   |
|-------|---|
| AL    | Aluminum Battens<br>Color: Wood Grain   |
| AP    | Alpolic Metal Panel<br>RAL 7022 by Metal-Era  |
| BR BT | Modular Face Brick<br>"Onyx" Smooth by Summit Brick   |
| C1    | Aluminum Canopy (Prefinished Metal)<br>"White"  |
| C2    | Aluminum Canopy (Prefinished Metal)<br>"RAL 7022"   |
| C3    | Aluminum Canopy Tieback<br>"RAL 7022"   |
| CM C1 | Metal Wall Panel System<br>"Weathered Zinc" by Metal-Era  |
| CO C1 | Cornice<br>"Weathered Zinc"   |
| D     | Hollow Metal Door<br>"Gauntlet Gray" by Sherwin Williams  |
| GR    | Guard Rail<br>"Iron Ore" by Sherwin Williams  |
| LS    | Heritage Thin Stone<br>"Biltmore" by Telluride  |
| MF C1 | Metal Fascia<br>"Weathered Zinc"  |
| MF C2 | Metal Fascia<br>"RAL 7022"  |
| PB    | Pipe Bollard<br>"Yellow"  |
| PT    | RMHC Coin Collector<br>Model: #WPT STD  |
| SC C1 | Stucco<br>"Gauntlet Gray" by Sherwin Williams   |
| UN    | Metal Underscore<br>"Gold" by Metal-Era   |
| W1    | Exterior Window Assembly<br>Tempered Glass  |
| W2    | Drive-Thru Window by Ready Access<br>Model: 600 Series, 36" Service Height W/<br>Transom, Manual Open; Electronic Release |
| W3    | Exterior Window Assembly<br>Tempered Glass; Back Lit Glazing  |

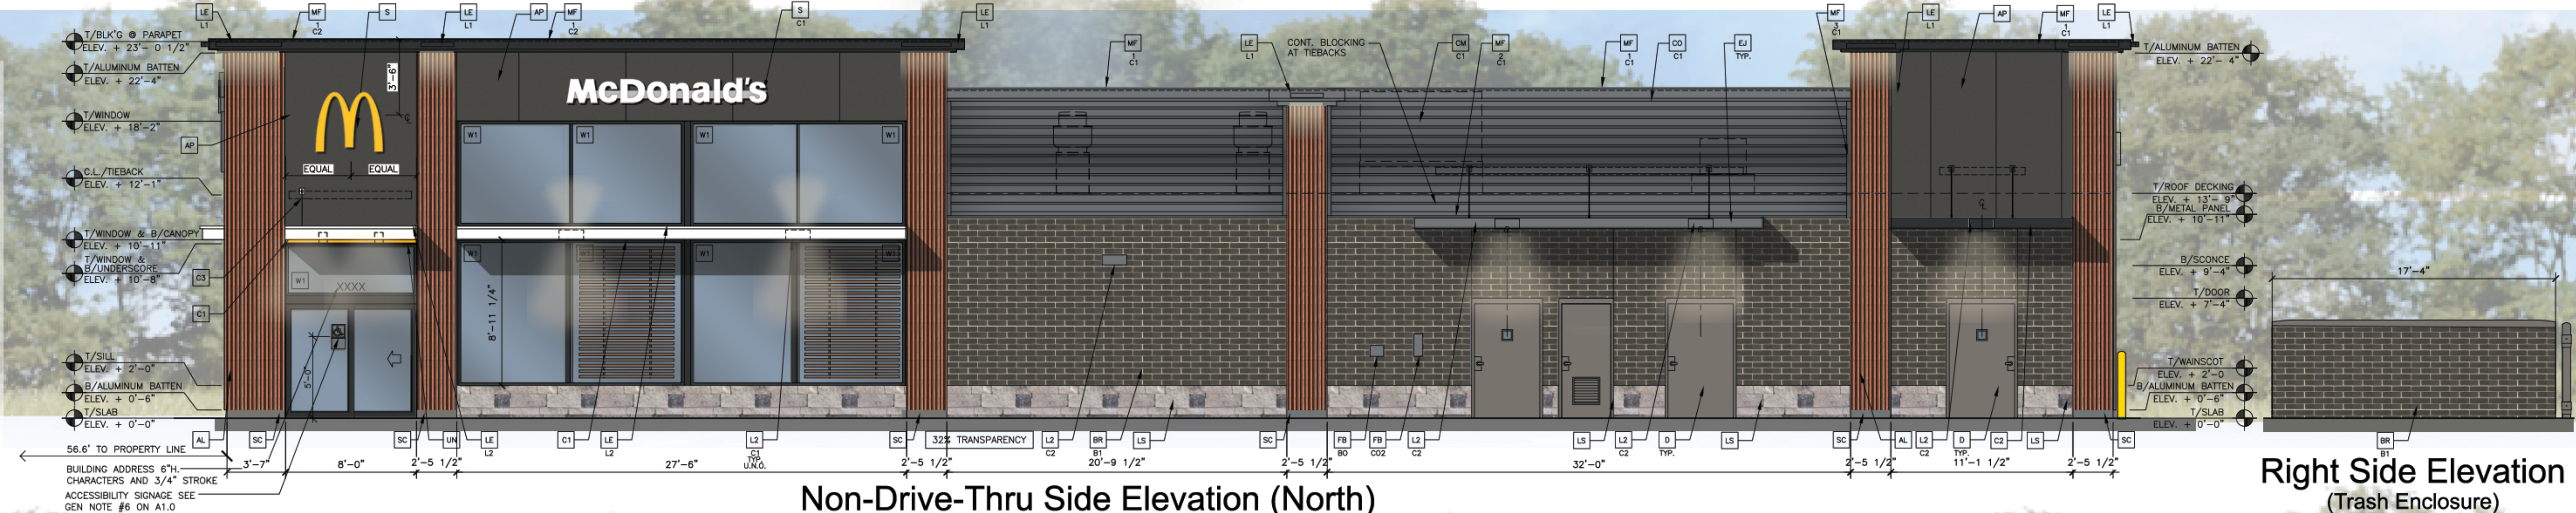

**KEY NOTES:**

AL ALUMINUM BATTEN SYSTEM  
 SIZE: 2"x2" PROFILE  
 COLOR: WOOD GRAIN, BACKRILL UNFINISHED, ENDCAP PAINTED TO MATCH SUBSTRATE, 1/2" EXTERIOR HIGH DENSITY OVERLAY (HDO) PLYWOOD, BB GROUP 1, HDO BOTH FACES, APA TRADEMARKED, COURSE GRIFF SAND SURFACES PRIOR TO PRIMING, PRIME AND PAINT BOTH SIDES AND ALL EDGES.  
 SUBSTRATE COLOR: "IRON ORE" 7069 BY SHERWIN WILLIAMS

AP ALPOLIC METAL PANEL (COLOR: RAL 7022)

BR BT MODULAR FACE BRICK  
 BT-COLOR:  
 BT1 = "ONYX" SMOOTH, BY SUMMIT BRICK

C1 ALUMINUM CANOPY SYSTEM W/FASCIA  
 COLOR: WHITE

C2 ALUMINUM CANOPY SYSTEM  
 COLOR: RAL 7022

C3 ALUMINUM CANOPY TIEBACK  
 COLOR: RAL 7022  
 C2 TO PROVIDE CONTINUOUS BLOCKING ON WALL BEHIND TIEBACKS

CJ CONTROL JOINT  
 T-TYPE:  
 1 = ALPOLIC

CM 7" REVEAL METAL WALL PANEL SYSTEM BY METAL ERA  
 C1-COLOR:  
 C1 = WEATHERED ZINC

CO CORNICE  
 C1-COLOR: WEATHERED ZINC

D HOLLOW METAL DOOR  
 PAINT: "GAUNTLET GRAY" SW-7017 BY SHERWIN WILLIAMS

DE DECAL BY GRAPHICS SUPPLIER  
 SURFACE APPLIED, FIELD INSTALLED, PRE CUT, PRE SPACED.  
 SUPPLIERS:  
 VOMELA (888) 330-7337, vora.bowen@vomela.com  
 GEL INTERNATIONAL (847) 543-4600, mcdonaldsdecor@gel.com

EJ EXPANSION JOINT, SEE DETAIL 7/A4.1

FB CO2 = CO2 = BULK CO2 FILL BOX (EOPM SCHEDULE ITEM 49.00)  
 B0 = BULK OIL FILL BOX (EOPM SCHEDULE ITEM 700.16)

GR GUARD RAIL -SEE CIVIL SITE PLAN FOR EXACT LOCATION AND LENGTH  
 PAINT: "IRON ORE" 7069 BY SHERWIN WILLIAMS

L1 RECESSED DOWN LIGHT FIXTURE - SEE ELECTRICAL  
 COLOR: GOLD

L2 RADIAL SCONCE LIGHT FIXTURE - SEE ELECTRICAL  
 C1-COLOR:  
 C1 = WHITE  
 C2 = PLATINUM SILVER

LE ACCENT LIGHTING - SEE ELECTRICAL  
 LED LIGHT:  
 L1 = SLIM LED (DOWN ONLY)  
 L2 = INTEGRAL CANOPY FIXTURE  
 L3 = UP ONLY FLOOD FIXTURE

LS HERITAGE THIN STONE BY TELLURIDE  
 COLOR: BILTMORE  
 (TO BE VERIFIED WITH McDONALD'S ACM)

MF METAL FASCIA  
 C1-TYPE:  
 1 = PRE-FAB ANCHOR-TITE FASCIA  
 2 = BOTTOM TRIM AT METAL REVEAL PANEL  
 3 = VERTICAL TRIM AT METAL REVEAL PANEL, CORNERS, CLOSURES  
 COLOR:  
 C1 = WEATHERED ZINC  
 C2 = RAL 7022

PB PIPE BOLLARD - PAINTED YELLOW

PT (RMHC) COIN COLLECTOR  
 MODEL: #WPT STD CALL 1-888-743-7435 TO ORDER

RO ROOF DRAIN OVERFLOW PIPE PAINT TO MATCH SURROUNDING MATERIAL

S McDONALD'S SIGNAGE BY OTHERS - UNDER SEPARATE PERMIT.  
 C1-COLOR:  
 C1 = WEATHERED ZINC RACEWAY  
 C2 = RAL 7022 RACEWAY

SC STUCCO  
 C1- PAINT TO MATCH HARDIE PLANK SIDING OR GAUNTLET GRAY SW7019 BY SHERWIN WILLIAMS

UN METAL UNDERSCORE  
 COLOR: GOLD

W1 EXTERIOR WINDOW ASSEMBLY - TEMPERED GLASS  
 COLOR: DARK BRONZE

W2 DRIVE-THRU WINDOW BY READY ACCESS  
 MODEL: 600 SERIES, 36" SERVICE HEIGHT WITH TRANSMOM, MANUAL OPEN, ELECTRONIC RELEASE  
 COLOR: DEEP BRONZE  
 XX - SLIDE DIRECTION: RL = RIGHT TO LEFT  
 LR = LEFT TO RIGHT

W3 EXTERIOR WINDOW ASSEMBLY - TEMPERED GLASS  
 COLOR: DARK BRONZE  
 BACK LIT GLAZING