


COMPARK VILLAGE SOUTH
F1 AMD 2 - MULTIFAMILY
SITE PLAN

LOT 2, COMPARK VILLAGE FILING NO. 1, AMEND NO. 2
SOUTH HALF SECTION 6, TOWNSHIP 6 SOUTH, RANGE 66 WEST OF THE 6TH PRINCIPAL MERIDIAN
TOWN OF PARKER, COUNTY OF DOUGLAS, STATE OF COLORADO

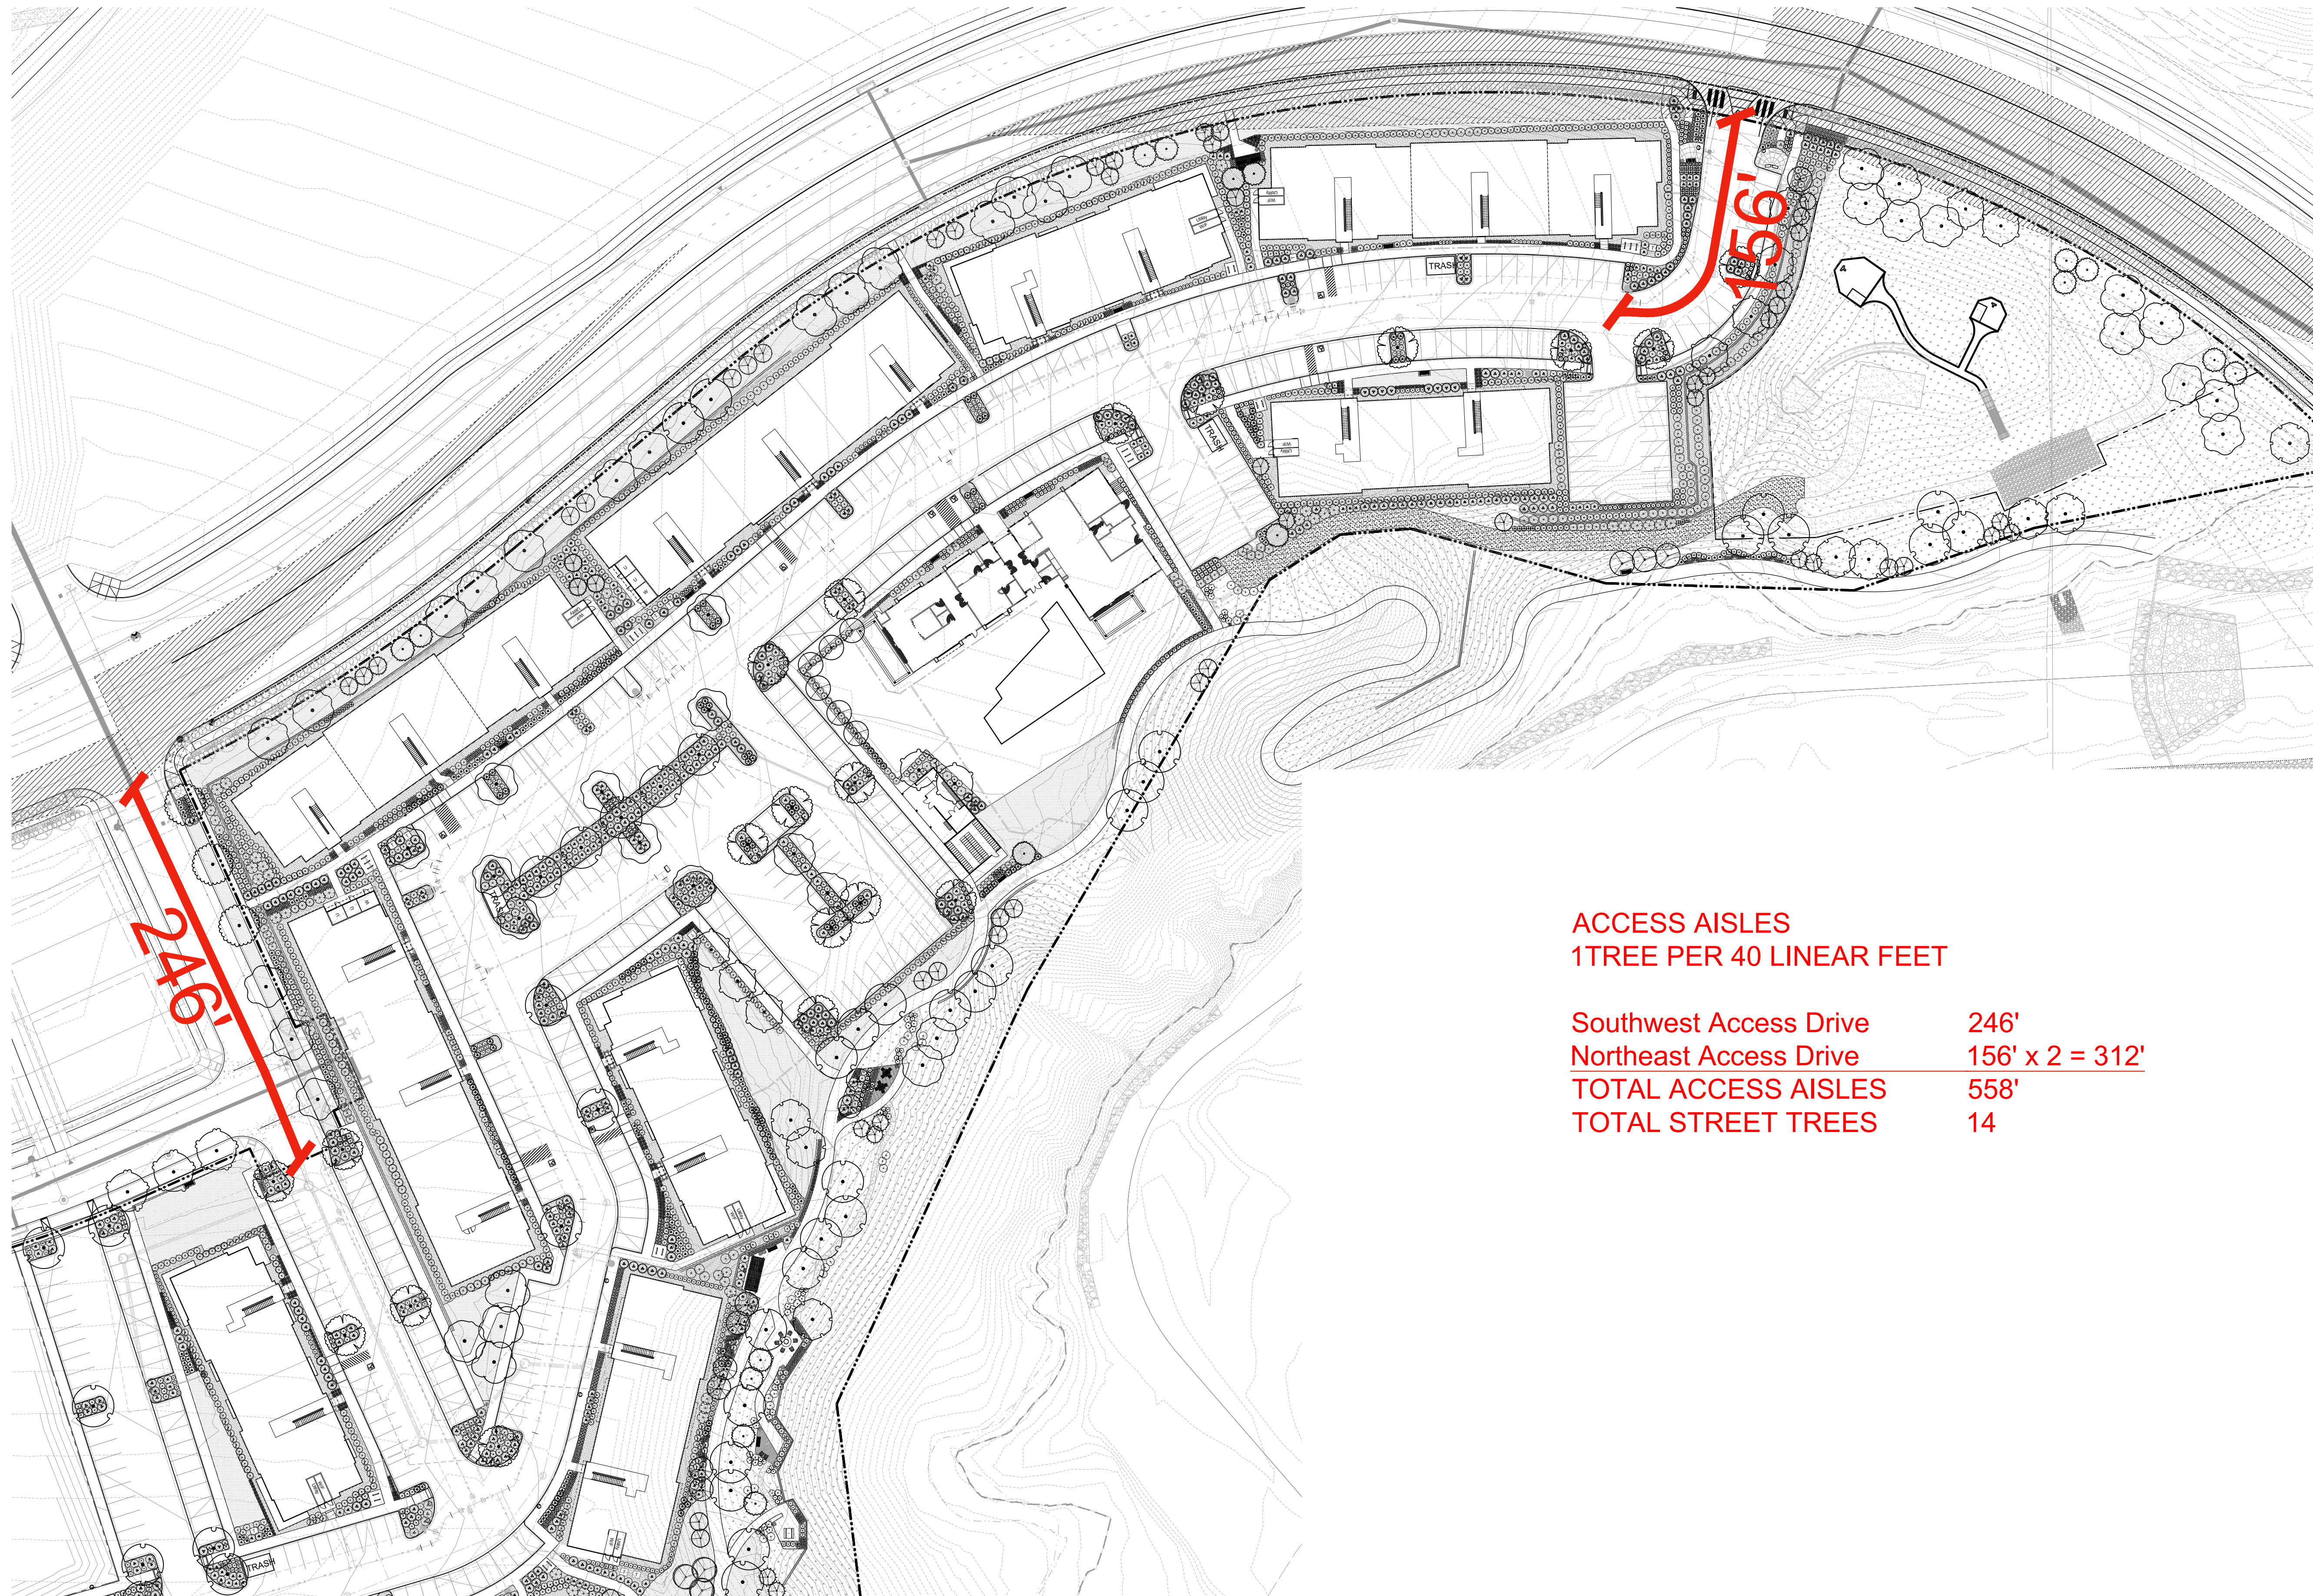

ACCESS AISLES
1 TREE PER 40 LINEAR FEET

Southwest Access Drive	246'
Northeast Access Drive	$156' \times 2 = 312'$
TOTAL ACCESS AISLES	558'
TOTAL STREET TREES	14

