


No.	Date	Description

NOTE:
 Bid documents should not be separated or issued as partial sets to subcontractors. Bidders are responsible for all portions of the documents that pertain to work covered by sub-bids. Bidder assumes full responsibility for error or misinterpretations resulting from partial sets of Bidding Documents by itself or any sub-bidder.

Conflicting information or errors found in the construction documents should be brought to the attention of the architect immediately. In the event of a conflict in the drawings, bidder should not assume the least expensive option will meet the project requirements.


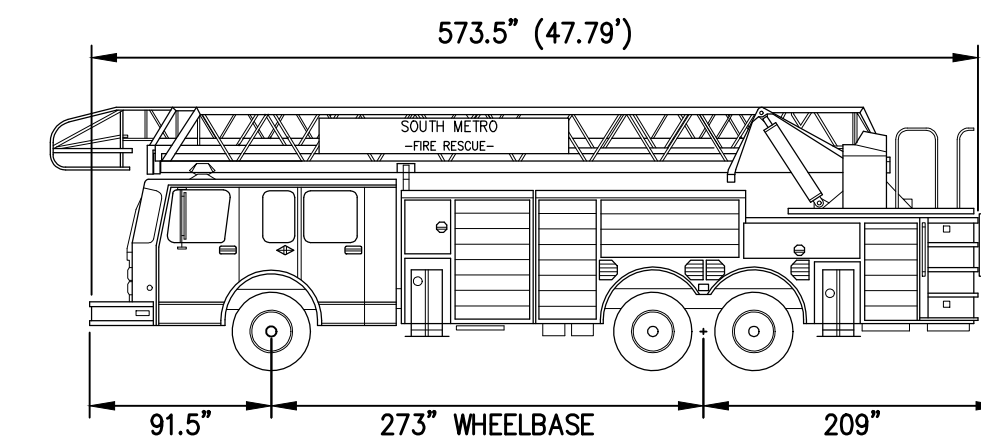


LENGTH: 47'-9.5"
 WIDTH: 8'-5" (10'-1" MIRROR TO MIRROR)
 HEIGHT: 10'-9"
 WHEEL BASE: 273"
 DESIGN LOAD: 80,000lbs.
 INSIDE CRAMP ANGLE: 40°
 AXLE TRACK: 83"
 WHEEL OFFSET: 5.3"
 TREAD WIDTH* 13.5"

SOUTH METRO FIRE

SCALE: NTS' 1

LEGEND:

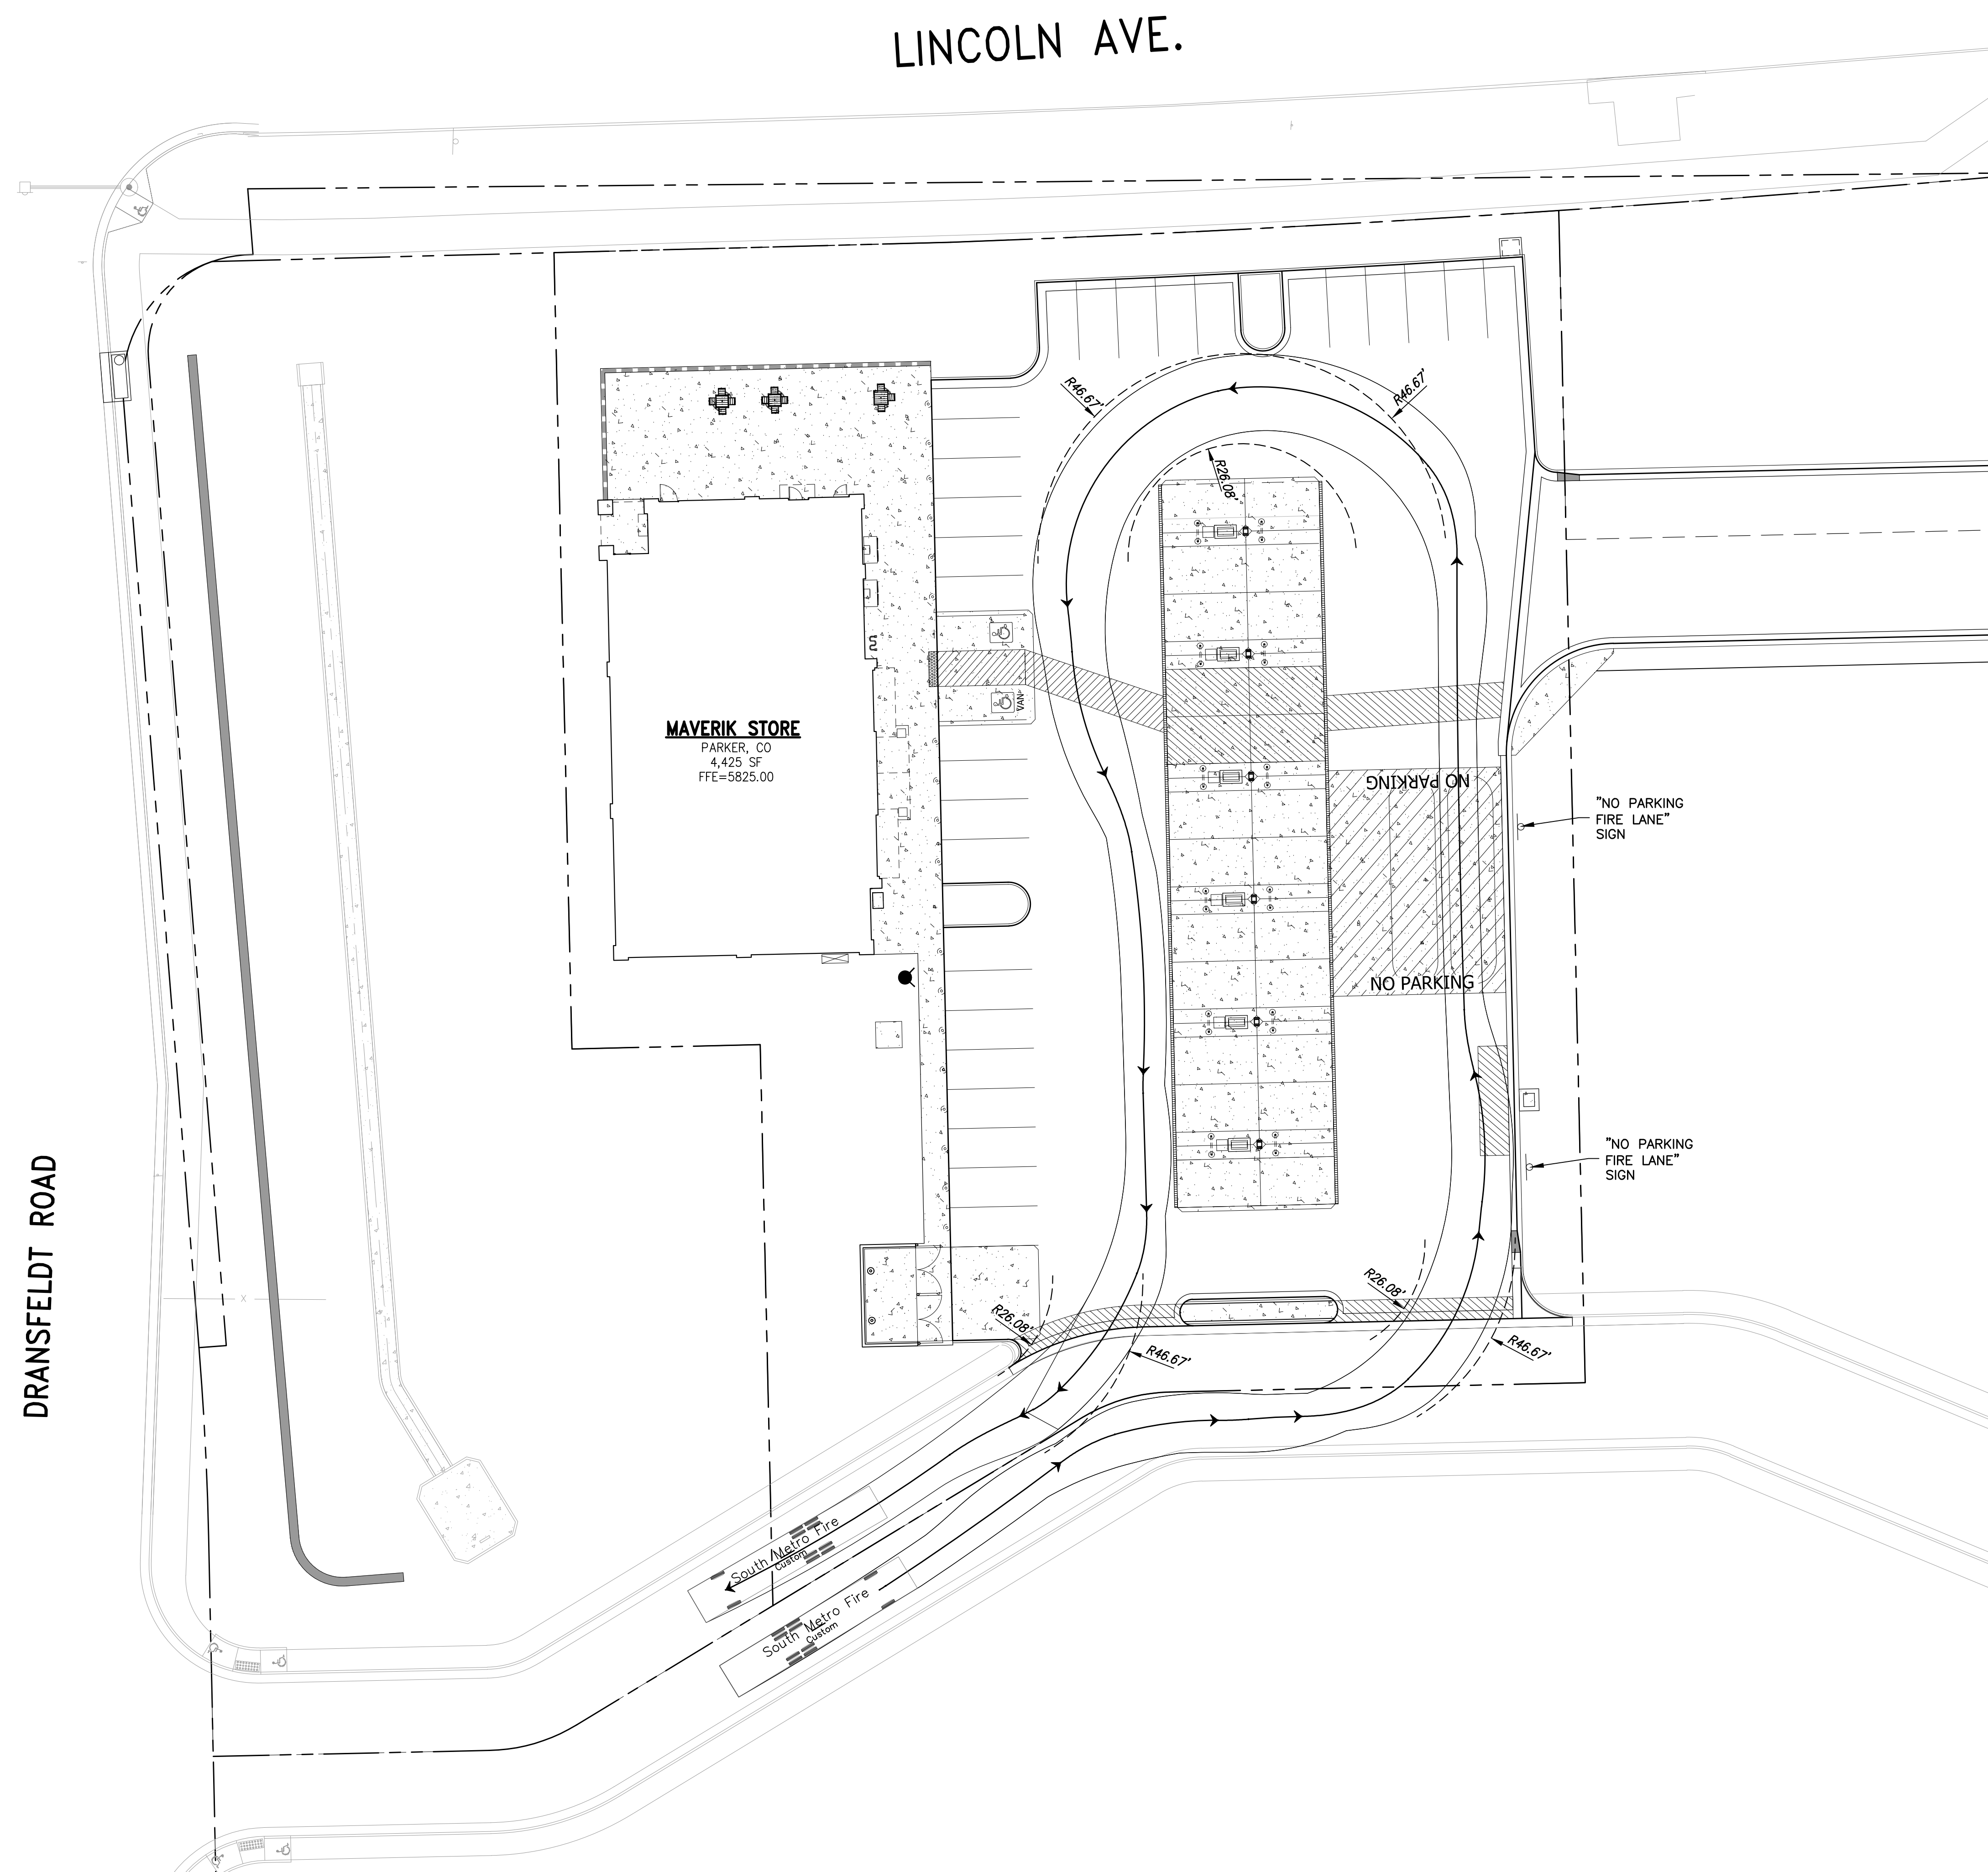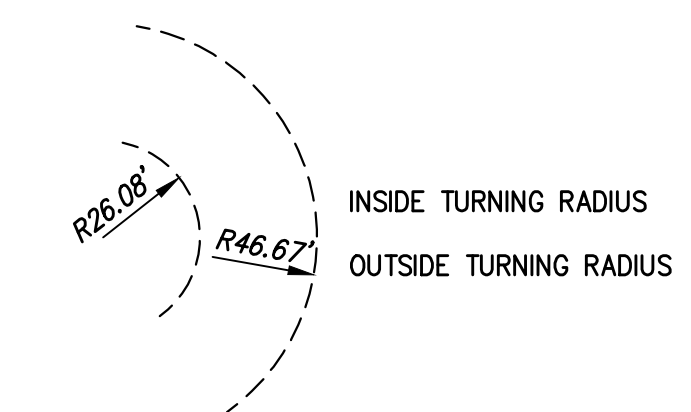

DRANSFELDT ROAD

LINCOLN AVE.

MAVERIK STORE
 PARKER, CO
 4,425 SF
 FFE=5825.00

NO PARKING

NO PARKING


"NO PARKING FIRE LANE" SIGN

"NO PARKING FIRE LANE" SIGN



MAVERIK INC. STORE
 LINCOLN AVE. AND DRANSFELDT RD.
 PARKER, CO

EDCI
 ENGINEERS
 1331 17TH STREET • SUITE 605
 DENVER, COLORADO 80202
 PHONE: (720) 439-4700
 WEBSITE: www.edci-engineers.com
 CIVIL / STRUCTURAL
© Copyright 2022 EDCI Engineers Inc. All Rights Reserved.

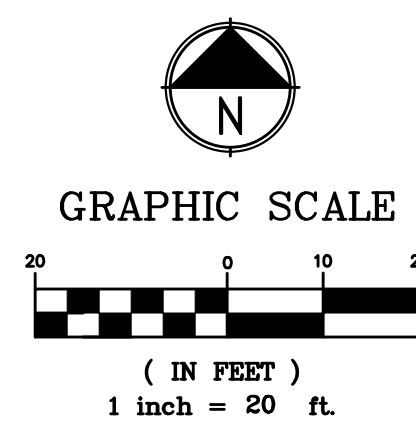

FIRE LANE ACCESS



AR DP XX-XXXX