
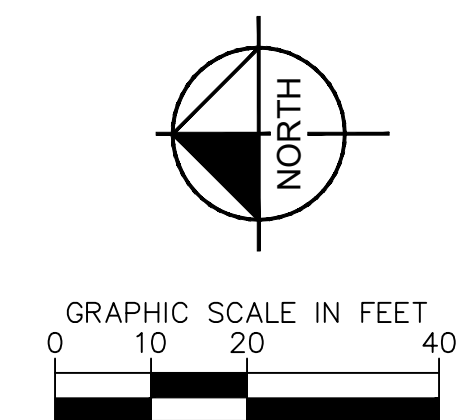


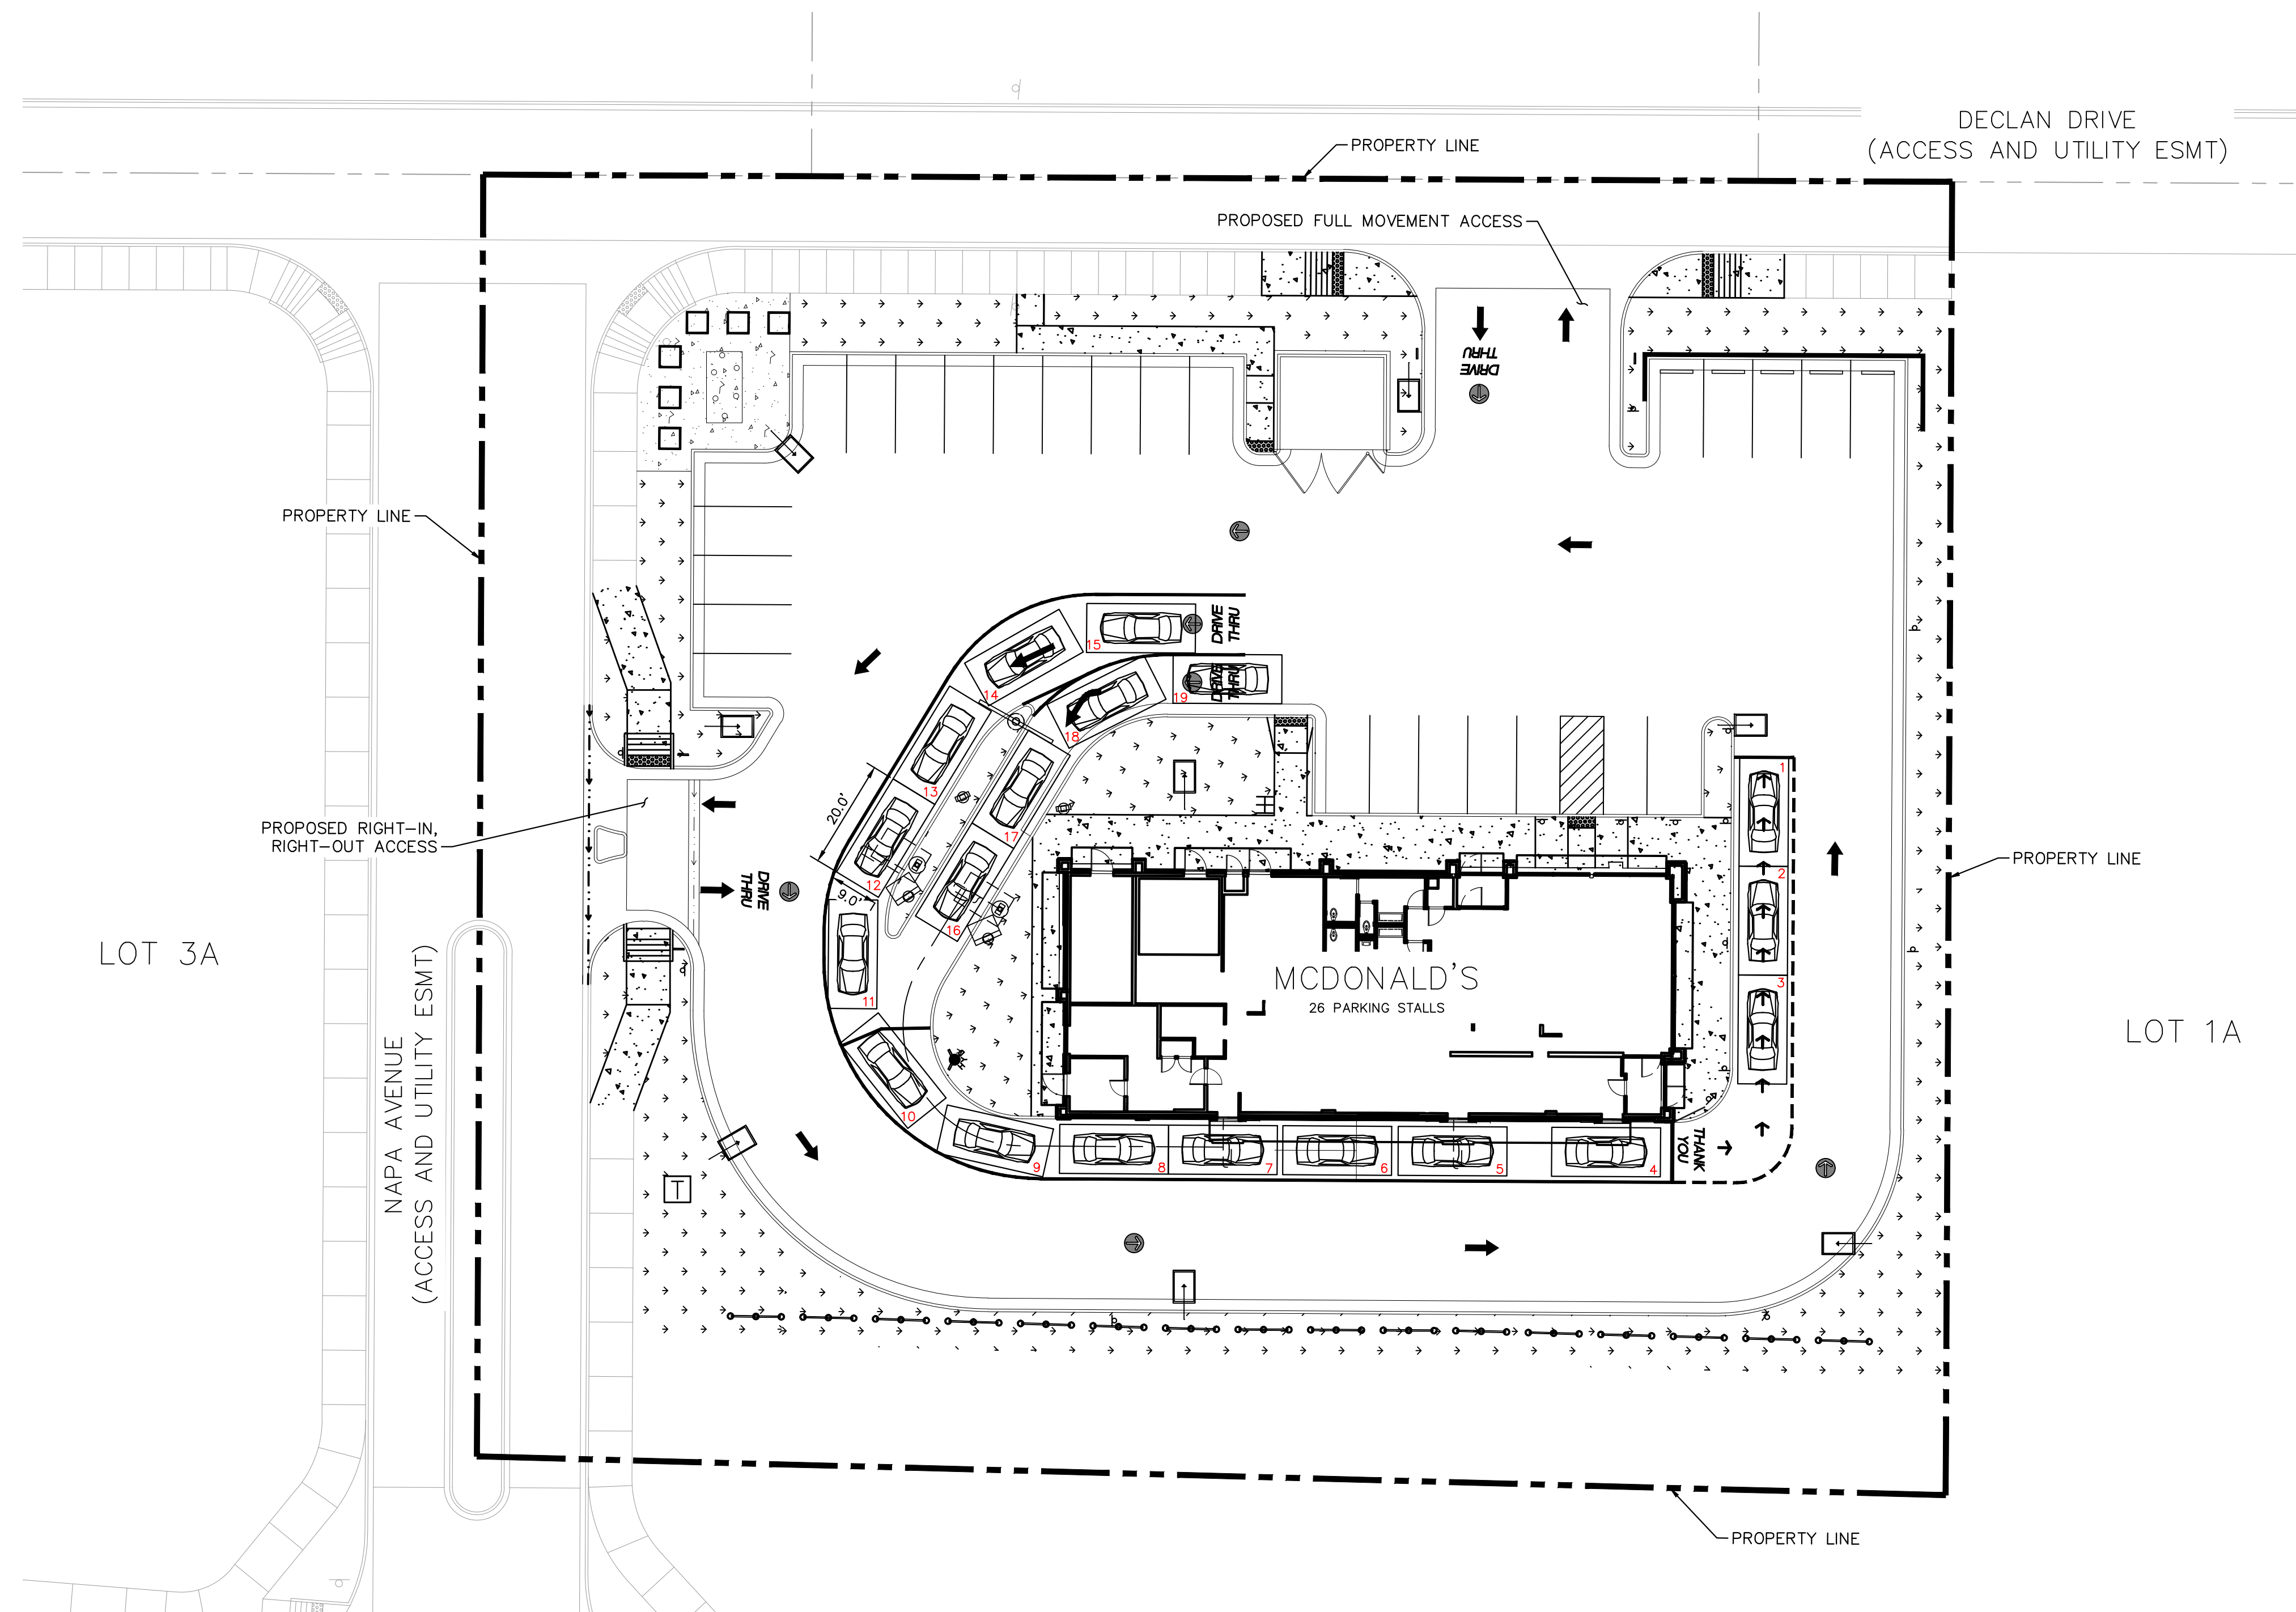

LEGEND

- PROPERTY LINE
- SCREEN WALL
- LANDSCAPE
- CONCRETE SIDEWALK

QUEUING

19 TOTAL VEHICLES CAN QUEUE IN THE DRIVE-THRU LANES. 8 VEHICLES CAN BE ACCOMMODATED BETWEEN THE ORDER BOARDS AND THE DRIVE-THRU ENTRANCE.

DRIVE-THRU QUEUING ANALYSIS
MCDONALD'S SOUTH PARKER ROAD AND STROH ROAD, PARKER, CO

Kimley»Horn

© 2023 KIMLEY-HORN AND ASSOCIATES, INC.
2 N NEVADA AVE, SUITE 900, COLORADO SPRINGS, CO 80903
PHONE: 719-453-0180