

**MCDONALD'S RESTAURANT**  
**10950 S. Parker Road**  
**Parker, Colorado**

**DRAINAGE REPORT**

Strategic Land Solutions, Inc. JN: 21-001-168

Report Date/History: October 6, 2023

Revised: March 13, 2025

Revised: October 10, 2025


*Prepared for:*



**MCDONALD'S RESTAURANT**  
**10590 S. Parker Road**  
**Parker, Colorado**  
**STORE ID # 500162**

**ATTN: Mr. Robert Yagusesky – Area Construction Manager**  
Email: [robert.yagusesky@us.mcd.com](mailto:robert.yagusesky@us.mcd.com)

*Prepared by:*

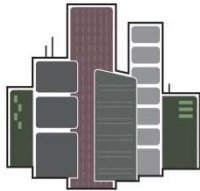

**Strategic Land Solutions, Inc.**

Civil Engineering • Land Planning • Entitlements

Robert J. Palmer, P.E., as President

*Strategic Land Solutions, Inc.*

2595 Ponderosa Road

Franktown, CO 80116


Phone (720) 384-7661

Email [rpalmer@strategicls.net](mailto:rpalmer@strategicls.net)

2025 Copyright © by Strategic Land Solutions, Inc.  
All rights reserved.

This report or parts thereof may not be reproduced in any form, stored in a retrieval system, or transmitted in any form by any means – electronic, mechanical, photocopy, recording, or otherwise – without prior written permission of Strategic Land Solutions, Inc., except as provided by United States of America copyright law.

Published by Strategic Land Solutions, Inc. (2595 Ponderosa Road, Franktown, CO 80116, [www.strategicls.net](http://www.strategicls.net), 720-384-7661 phone)

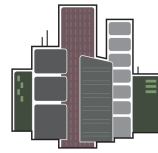

## TABLE OF CONTENTS

---

<b>TABLE OF CONTENTS</b> .....	<b>i</b>
<b>DEVELOPER'S CERTIFICATION</b> .....	<b>ii</b>
<b>1. GENERAL LOCATION AND DESCRIPTION</b> .....	<b>1</b>
1.1. LOCATION .....	1
1.2. DESCRIPTION OF PROPERTY .....	1
<b>2. DRAINAGE BASINS AND SUB-BASINS</b> .....	<b>1</b>
2.1. MAJOR BASIN DESCRIPTION .....	1
2.2. SUB-BASIN DESCRIPTION .....	2
<b>3. DRAINAGE DESIGN CRITERIA</b> .....	<b>2</b>
3.1. REGULATIONS .....	2
3.2. DEVELOPMENT RESTRAINTS .....	2
3.3. HYDROLOGIC CRITERIA .....	2
3.4. HYDRAULIC CRITERIA.....	3
3.5. WATER QUALITY REQUIREMENTS .....	3
3.6. WAIVERS FROM CRITERIA .....	3
<b>4. DRAINAGE FACILITY DESIGN</b> .....	<b>3</b>
4.1. GENERAL CONCEPT .....	3
4.2. SPECIFIC DETAILS .....	3
4.3. MAINTENANCE PLAN .....	4
<b>5. CONCLUSIONS</b> .....	<b>4</b>
5.1. COMPLIANCE WITH STANDARDS .....	4
5.2. DESIGN .....	4
<b>6. REFERENCES</b> .....	<b>5</b>

## LIST OF FIGURES

---

Figure 1 - SITE LOCATION MAP .....	1
Figure 2 - SITE LOCATION ENLARGEMENT .....	1

## APPENDICES


---

- APPENDIX A: HYDROLOGIC COMPUTATIONS
- APPENDIX B: MAP POCKET

**DRAINAGE REPORT**

Friday – October 10, 2025

Page ii

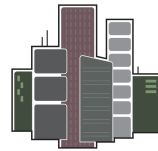

**Strategic Land Solutions, Inc.**

Civil Engineering • Land Planning • Entitlements


**ENGINEER'S CERTIFICATION**

---

This **STORMWATER MANAGEMENT REPORT** was prepared by me or under my direct supervision in accordance with the provisions of the Town of Parker Storm Drain and Environmental Manual for the owners thereof. It is understood that the Town of Parker does not and will not assume liability for the drainage facilities designed by others.

SIGNATURE:

Robert J. Palmer, PE  
CO PE #36320

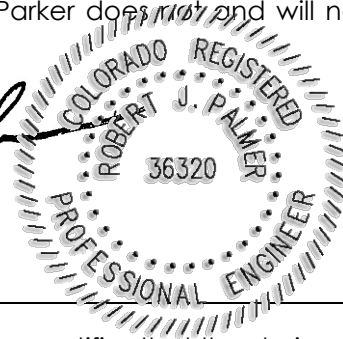

**DEVELOPER'S CERTIFICATION**

---

**THE PROPERTY OWNER** (hereinafter **DEVELOPER**) hereby certifies that the drainage facilities for the project detailed within this Report will be constructed according to the design presented. It is understood that the Town of Parker does not and will not assume liability for the drainage facilities designed and/or certified by my engineer and that the Town of Parker reviews drainage plans pursuant to Colorado Revised Statutes, Title 24, Article 28; but cannot, on behalf of **DEVELOPER**, guarantee that final drainage design review will absolve **DEVELOPER** and/or their successor and/or assigns of future liability for improper design.

SIGNATURE:

\_\_\_\_\_

Printed Name –

Title –

**DRAINAGE REPORT**

Friday – October 10, 2025

Page 1

**1. GENERAL LOCATION AND DESCRIPTION**

**1.1. LOCATION**

The planned **McDonalds Remodel** will consist of a major remodel of their restaurant located at 1095 S. Parker Road within the northeast ¼ of Section 22, Township 6 South, Range 66 West of the 6<sup>th</sup> Principal Meridian, Town of Parker, State of Colorado.

The site is bounded on the west by S. Parker Road and on the north, east, and south by an existing commercial development.

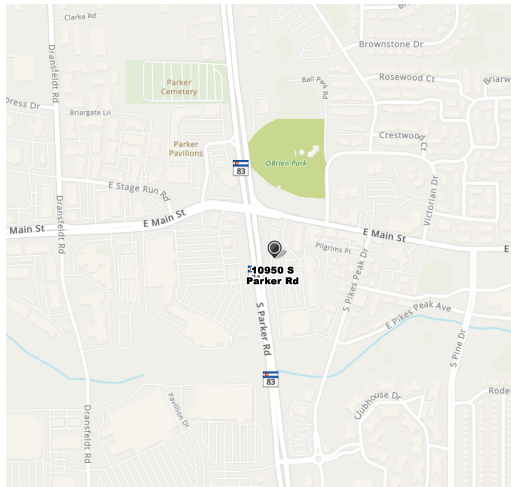


Figure 1 - SITE LOCATION MAP

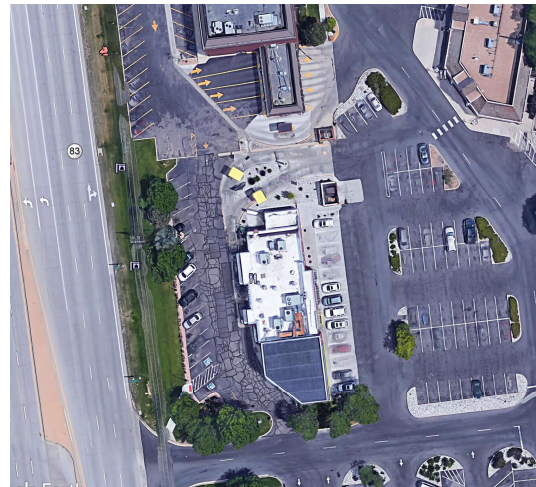


Figure 2 - SITE LOCATION ENLARGEMENT

**1.2. DESCRIPTION OF PROPERTY**

The site is approximately 0.70 acres total and consists of an operational McDonalds Restaurant.

The site-specific development improvements will consist of a major remodel of their existing restaurant, new parking lot paving, and a new fire protection service to the building.

**2. DRAINAGE BASINS AND SUB-BASINS**

**2.1. MAJOR BASIN DESCRIPTION**

The site lies within the Cherry Creek Drainage Basin, and it is tributary to the Sulphur Gulch.

Runoff from the existing site generally flows overland from north and east at approximately 1.0% slope to an existing storm drain system serving the shopping center. Runoff is then conveyed to Sulphur Gulch and ultimately to Cherry Creek.

The project is located within Flood Zone X as shown on the National Flood Insurance Program's Flood Insurance Rate Map (FIRM), Douglas County, Panel 69 of 495, Community Panel Number 08035C0069F, with an Effective Date of September 30, 2005 – REVISED to reflect LOMR September 6, 2019.

According the National Resource Council Soil (NRCS) web site, the onsite soil consists of Bresser sandy loam (6%) and Sandy alluvial land (94%), which has a hydraulic soils classification type B and type A respectively.

According to the Phase 1 Environmental Site Assessment prepared Terracon, there are no wetlands, or protected species located at this site. As such, no Federal or State permitting is required.

According to the site Geotechnical Report prepared by Terracon, groundwater was encountered at approximately 20-feet below the existing ground. As such, no dewatering is expected as part of the storm drain improvements.

Sulphur Gulch is the major drainageway that runs south of the site.

**DRAINAGE REPORT**

Friday – October 10, 2025

Page 2

**2.2. SUB-BASIN DESCRIPTION**

Under proposed conditions, the site is roughly divided into four (4) existing and proposed drainage sub-basins. Note that neither the existing drainage basin boundaries nor the existing runoff patterns are changed with this project.

The following is a description of the four proposed and existing sub-basins:

**Basin A** Contains approximately 0.46 acre, and is comprised of building roof top, and the northerly drive aisles, parking, drive thru and landscaping. Runoff from this area sheet flows to gutters, where it is conveyed north to an existing catch basin located on McDonald's property just south of the Wells Fargo bank parking lot.

**Basin B** Contains approximately 0.10 acre, and is comprised of drive aisles, parking, and landscaping along the easterly side of the site. Runoff from this area is sheet flows east, where it is captured in a gutter and conveyed south to an existing catch basin in the easterly drive aisle.

**Basin C** Contains approximately 0.02 acre, and is comprised of the drive aisle and a small area of landscaping near the SW corner of the building. Runoff from this area is captured by a gutter, where it is conveyed to an existing catch basin in the parking lot south of the site.

**Basin D** Contains approximately 0.12 acre, and is comprised of the landscaped area adjacent to S. Parker Road. Runoff from this area is captured by a grass swale, where it is conveyed north to an existing catch basin located near the NW corner of the site.

**Basin E1** Contains approximately 0.46 acre, and is comprised of building roof top, and the northerly drive aisles, parking, drive thru and landscaping. Runoff from this area sheet flows to gutters, where it is conveyed north to an existing catch basin located in the Wells Fargo bank parking lot.

**Basin E2** Contains approximately 0.10 acre, and is comprised of drive aisles, parking, and landscaping along the easterly side of the site. Runoff from this area is sheet flows east, where it is captured in a gutter and conveyed south to an existing catch basin in the easterly drive aisle.

**Basin E3** Contains approximately 0.02 acre, and is comprised of the drive aisle and a small area of landscaping near the SW corner of the building. Runoff from this area is captured by a gutter, where it is conveyed to an existing catch basin in the parking lot south of the site.

**Basin E4** Contains approximately 0.12 acre, and is comprised of the landscaped area adjacent to S. Parker Road. Runoff from this area is captured by a grass swale, where it is conveyed north to an existing catch basin located near the NW corner of the site.

**3. DRAINAGE DESIGN CRITERIA**

**3.1. REGULATIONS**

This drainage report was prepared in compliance with the following criteria:

- Town of Parker Storm Drain and Environmental Manual
- Urban Drainage and Flood Control District (UDFCD) *Urban Storm Drainage Criteria Manual*

During construction, disturbed areas will be stabilized for erosion and sediment control in accordance with Town of Parker and UDFCD *Criteria*. The methods used to control erosion and sediment during construction of this project will comply with the non-structural and structural Best Management Practices (BMPs) described within the Town of Parker and UDFCD manuals. Erosion Control plans are included in the construction plan set.

No deviation from the Town of Parker *Criteria* is being requested.

**3.2. DEVELOPMENT RESTRAINTS**

The area is an existing site and surrounded by development. Therefore, no additional stormwater treatment or detention is being proposed.

**3.3. HYDROLOGIC CRITERIA**

Runoff was calculated per the Town of Parker *Criteria*. Rainfall intensity was taken from Figure 5.1 of the Town of Parker *Criteria*, and runoff coefficients were taken from UDFCD Table RO-3 utilizing soil type "A". The rational method was used to calculate runoff from the proposed development. The following formula was used to determine the runoff values:

**DRAINAGE REPORT**

Friday – October 10, 2025

Page 3

Q=CIA

Where Q = Storm runoff, cubic feet per second (CFS)

C = Runoff coefficient

I = Storm intensity, inches per hour

A = Drainage area, acres

Detention and water quality volumes for this development were calculated using the UDFCD *Full Spectrum Detention Basins spread sheet*. The outlet control structure was design per Volume 3 *Full Spectrum Design details*, and the culverts were designed using UDFCD culvert software.

**3.4. HYDRAULIC CRITERIA**

No pipe work or additional drainage improvements are proposed, and therefore, there is no pipe modeling associated with this project.

**3.5. WATER QUALITY REQUIREMENTS**

No additional stormwater quality is being proposed with this project.

**3.6. WAIVERS FROM CRITERIA**

No deviation from the Town of Parker *Criteria* is being requested.

**4. DRAINAGE FACILITY DESIGN**

**4.1. GENERAL CONCEPT**

Runoff from the site generally flows overland from north and east at approximately 1.0% slope to an existing storm drain system serving the shopping center. Runoff is then conveyed to Sulphur Gulch and ultimately to Cherry Creek.

No existing drainage basin limits or runoff patterns are being modified with this project. As shown in the report calculations, there is a minor 5-year runoff reduction, and no change to the expect 100-year runoff.

The project is less than 1-acre with a decrease in impervious area, therefore it falls under the Tier 1 BMP requirements per Section 8.3 of the Storm Drainage and Environmental Criterial Manual. As encouraged by the Tier 1 requirements shown in Section 8.3.2.1, runoff form the site is being reduced by increasing the pervious area of the site. There is no additional water quality or stormwater detention proposed with this project other than the site imperviousness reduction.

**4.2. SPECIFIC DETAILS**

**SITE**

DESCRIPTION	VALUE REQUIRED/PROVIDED
Developed ACRES	0.70 total site
EXISTING PERCENT IMPERVIOUS	70.38%
PROPOSED PERCENT IMPERVIOUSNESS	70.26%
EXISTING 5-YEAR RUNOFF COEFFICIENT	0.62
PROPOSED 5-YEAR RUNOFF COEFFICIENT	0.62
EXISTING 100-YEAR RUNOFF COEFFICIENT	0.76
PROPOSED 5-YEAR RUNOFF COEFFICIENT	0.76
EXISTING 5-YEAR RUNOFF	1.99 CFS
PROPOSED 5-YEAR RUNOFF	1.98 CFS
EXISTING 100-YEAR RUNOFF	4.12 CFS
PROPOSED 100-YEAR RUNOFF	4.12 CFS

**DRAINAGE REPORT**

Friday – October 10, 2025

Page 4

**4.3. MAINTENANCE PLAN**

Site maintenance will be achieved by collecting garbage from the site daily. The existing storm drain system is maintained by a common area maintenance (CAM) fee charged to all lots.

**5. CONCLUSIONS**

**5.1. COMPLIANCE WITH STANDARDS**

This stormwater Management Report was prepared in compliance with the *Town of Parker Storm Drain and Environmental Manual* and the *UDFCD Urban Storm Drainage Criteria Manual*. No variances will be requested, except to allow a reduction in the release rates to offset the offsite basins.

**5.2. DESIGN**

This project meets the requirements shown in the *Town of Parker Storm Drain and Environmental Manual* and the *UDFCD Urban Storm Drainage Criteria Manual*. Additionally, the proposed drainage design does not alter the existing drainage basin boundaries or runoff patterns for the site. Furthermore, the proposed development does not change the expected 100-year runoff and expects a minor reduction to the 5-year runoff.


**DRAINAGE REPORT**

Friday – October 10, 2025

Page 5

**6. REFERENCES**

1. Town of Parker, Storm Drainage Design and Technical Criteria, November, 1999
2. Flood Insurance Rate Map – Town of Parker, Colorado, Flood Insurance Rate Map (FIRM), Douglas County, Panel 69 of 495, Community Panel Number 08035C0069F, with an Effective Date of September 30, 2005 – REVISED to reflect LOMR September 6, 2019
3. Geotechnical Report prepared June 2, 2023 by Terracon.
4. Phase 1 Environmental prepared May 23, 2023 by Terracon.
5. Mile High Flood District Criteria Manual (Volumes 1, 2, and 3); Urban Drainage and Flood Control District, 2001 (latest revision).

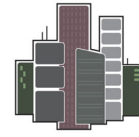

**APPENDIX**

**A HYDROLOGIC COMPUTATIONS**

**Appendix A – HYDROLOGIC COMPUTATIONS**

McDonald's Remodel-Mainstreet Parker, CO - Drainage Calculations

**EXISTING LAND USAGE FOR EACH SUB-BASIN**

LAND USAGE	PERCENT IMPERVIOUS (%)	5-YR RUNOFF COEFF. C <sub>5</sub>	100-YR RUNOFF COEFF. C <sub>100</sub>	AREA						SUM OF AREA (ACRE)	
				E1	E2	E3	E4				
LANDSCAPE	0	0.15	0.50	0.031		0.007	0.115				0.153
ROOF	90	0.75	0.83	0.142							0.142
DRIVES AND WALKS (IMPERVIOUS)	90	0.75	0.83	0.284	0.104	0.015	0.004				0.407
Total				0.457	0.104	0.022	0.119	0.000	0.000	0.000	0.702

**COMPOSITE % IMPERVIOUSNESS AND RUNOFF COEFFICIENTS**

SUB-BASIN	EFFECTIVE % IMPERVIOUS	COMPOSITE C <sub>5</sub>	COMPOSITE C <sub>100</sub>	AREA acres
E1	83.89	0.71	0.81	0.457
E2	90.00	0.75	0.83	0.104
E3	61.36	0.56	0.73	0.022
E4	3.03	0.17	0.51	0.119
TOTAL EXISTING	70.38	0.62	0.76	0.702

McDonald's Remodel-Mainstreet Parker, CO - Drainage Calculations

**PROPOSED LAND USAGE FOR EACH SUB-BASIN**

LAND USAGE	PERCENT IMPERVIOUS (%)	5-YR RUNOFF COEFF. C <sub>5</sub>	100-YR RUNOFF COEFF. C <sub>100</sub>	AREA						SUM OF AREA (ACRE)	
				AREA	B	C	D				
LANDSCAPE	0	0.15	0.50	0.036		0.005	0.113				0.154
ROOF	90	0.75	0.83	0.142							0.142
DRIVES AND WALKS (IMPERVIOUS)	90	0.75	0.83	0.279	0.104	0.017	0.006				0.406
Total				0.457	0.104	0.022	0.119	0.000	0.000	0.000	0.702

**COMPOSITE % IMPERVIOUSNESS AND RUNOFF COEFFICIENTS**

SUB-BASIN	EFFECTIVE % IMPERVIOUS	COMPOSITE C <sub>5</sub>	COMPOSITE C <sub>100</sub>	AREA acres
A	82.91	0.70	0.80	0.457
B	90.00	0.75	0.83	0.104
C	69.55	0.61	0.76	0.022
D	4.54	0.18	0.52	0.119
TOTAL PROPOSED	70.26	0.62	0.76	0.702









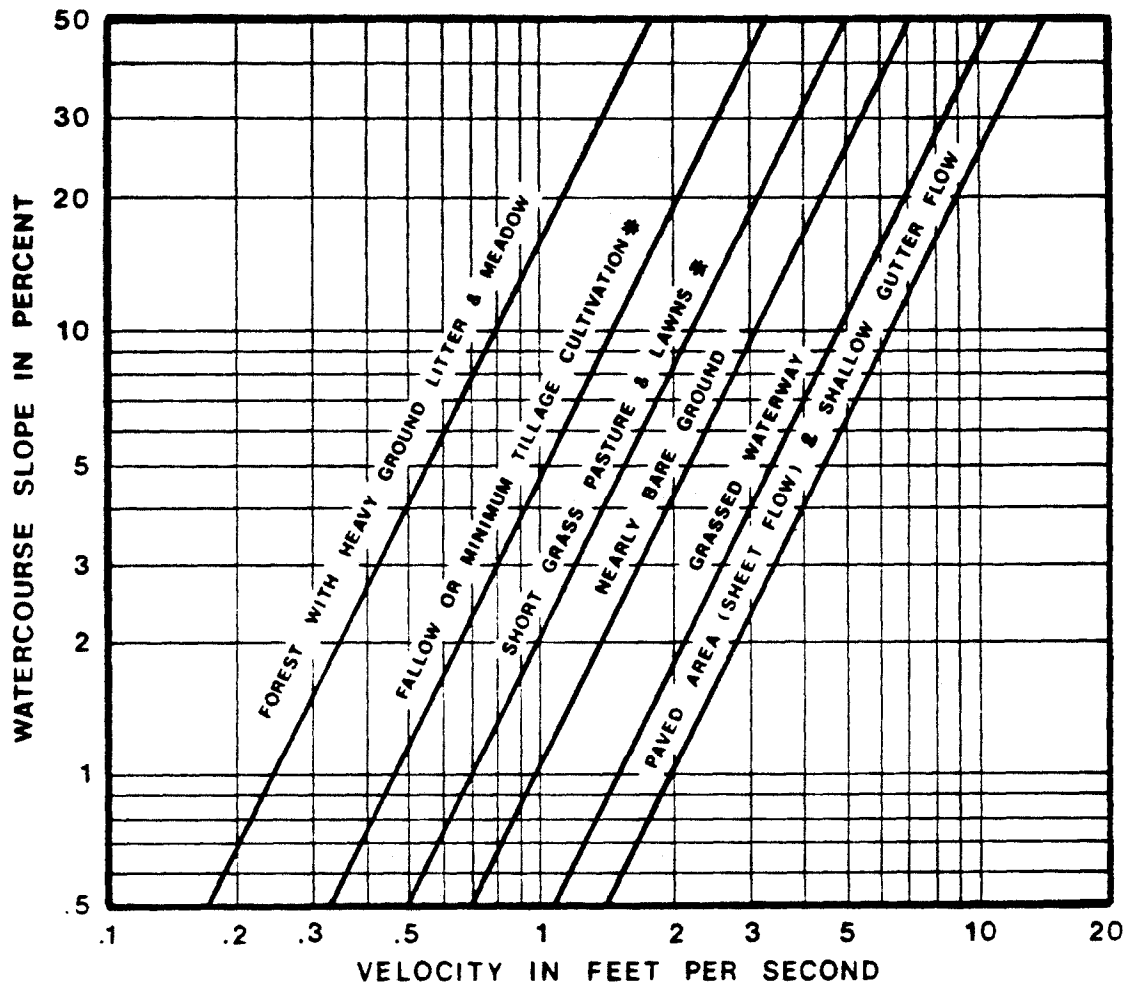


Figure RO-1—Estimate of Average Overland Flow Velocity for Use With the Rational Formula



**FIGURE 5.1  
RAINFALL INTENSITY VERSUS DURATION CURVES FOR PARKER, COLORADO**

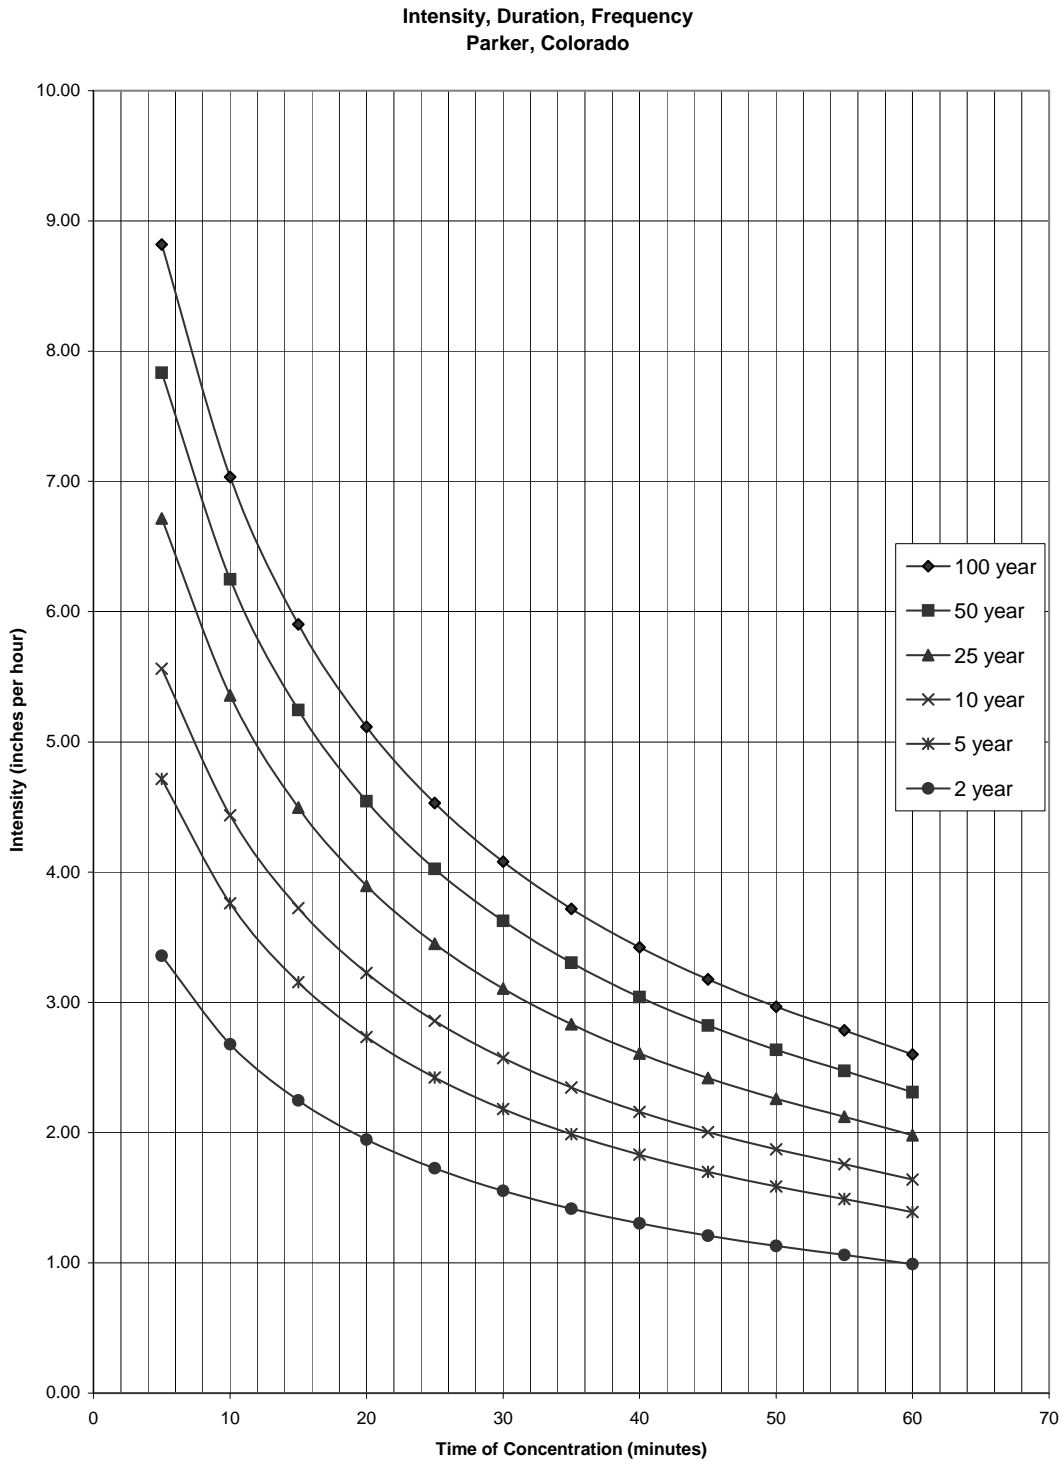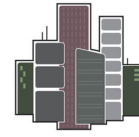

**B. MAP POCKET**

*Appendix B – MAP POCKET*

Hydrologic Soil Group—Castle Rock Area, Colorado



Soil Map may not be valid at this scale.

Map Scale: 1:390 if printed on A portrait (8.5" x 11") sheet.




Map projection: Web Mercator Corner coordinates: WGS84 Edge tics: UTM Zone 13N WGS84



## MAP LEGEND

### Area of Interest (AOI)









 Area of Interest (AOI)

### Soils

#### Soil Rating Polygons





 A  
 A/D  
 B  
 B/D  
 C  
 C/D  
 D  
 Not rated or not available

#### Soil Rating Lines


 A  
 A/D  
 B  
 B/D  
 C  
 C/D  
 D  
 Not rated or not available

#### Soil Rating Points






 A  
 A/D  
 B  
 B/D

 C  
 C/D  
 D  
 Not rated or not available

### Water Features

 Streams and Canals

### Transportation

 Rails  
 Interstate Highways  
 US Routes  
 Major Roads  
 Local Roads

### Background

 Aerial Photography

## MAP INFORMATION

The soil surveys that comprise your AOI were mapped at 1:20,000.

**Warning:** Soil Map may not be valid at this scale.

Enlargement of maps beyond the scale of mapping can cause misunderstanding of the detail of mapping and accuracy of soil line placement. The maps do not show the small areas of contrasting soils that could have been shown at a more detailed scale.

Please rely on the bar scale on each map sheet for map measurements.

Source of Map: Natural Resources Conservation Service  
 Web Soil Survey URL:  
 Coordinate System: Web Mercator (EPSG:3857)

Maps from the Web Soil Survey are based on the Web Mercator projection, which preserves direction and shape but distorts distance and area. A projection that preserves area, such as the Albers equal-area conic projection, should be used if more accurate calculations of distance or area are required.

This product is generated from the USDA-NRCS certified data as of the version date(s) listed below.

Soil Survey Area: Castle Rock Area, Colorado  
 Survey Area Data: Version 16, Aug 24, 2023

Soil map units are labeled (as space allows) for map scales 1:50,000 or larger.

Date(s) aerial images were photographed: Jun 9, 2021—Jun 12, 2021

The orthophoto or other base map on which the soil lines were compiled and digitized probably differs from the background imagery displayed on these maps. As a result, some minor shifting of map unit boundaries may be evident.

## Hydrologic Soil Group

Map unit symbol	Map unit name	Rating	Acres in AOI	Percent of AOI
BrB	Bresser sandy loam, cool, 1 to 3 percent slopes	B	0.0	6.0%
Sd	Sandy alluvial land	A	0.6	94.0%
<b>Totals for Area of Interest</b>			<b>0.6</b>	<b>100.0%</b>

### Description

Hydrologic soil groups are based on estimates of runoff potential. Soils are assigned to one of four groups according to the rate of water infiltration when the soils are not protected by vegetation, are thoroughly wet, and receive precipitation from long-duration storms.

The soils in the United States are assigned to four groups (A, B, C, and D) and three dual classes (A/D, B/D, and C/D). The groups are defined as follows:

Group A. Soils having a high infiltration rate (low runoff potential) when thoroughly wet. These consist mainly of deep, well drained to excessively drained sands or gravelly sands. These soils have a high rate of water transmission.

Group B. Soils having a moderate infiltration rate when thoroughly wet. These consist chiefly of moderately deep or deep, moderately well drained or well drained soils that have moderately fine texture to moderately coarse texture. These soils have a moderate rate of water transmission.

Group C. Soils having a slow infiltration rate when thoroughly wet. These consist chiefly of soils having a layer that impedes the downward movement of water or soils of moderately fine texture or fine texture. These soils have a slow rate of water transmission.


Group D. Soils having a very slow infiltration rate (high runoff potential) when thoroughly wet. These consist chiefly of clays that have a high shrink-swell potential, soils that have a high water table, soils that have a claypan or clay layer at or near the surface, and soils that are shallow over nearly impervious material. These soils have a very slow rate of water transmission.

If a soil is assigned to a dual hydrologic group (A/D, B/D, or C/D), the first letter is for drained areas and the second is for undrained areas. Only the soils that in their natural condition are in group D are assigned to dual classes.

### Rating Options

*Aggregation Method:* Dominant Condition

# MCDONALDS REMODEL AT PARKER CENTRAL AREA FILING NO. 5, BLOCK 1, LOT 2 CONSTRUCTION PLANS

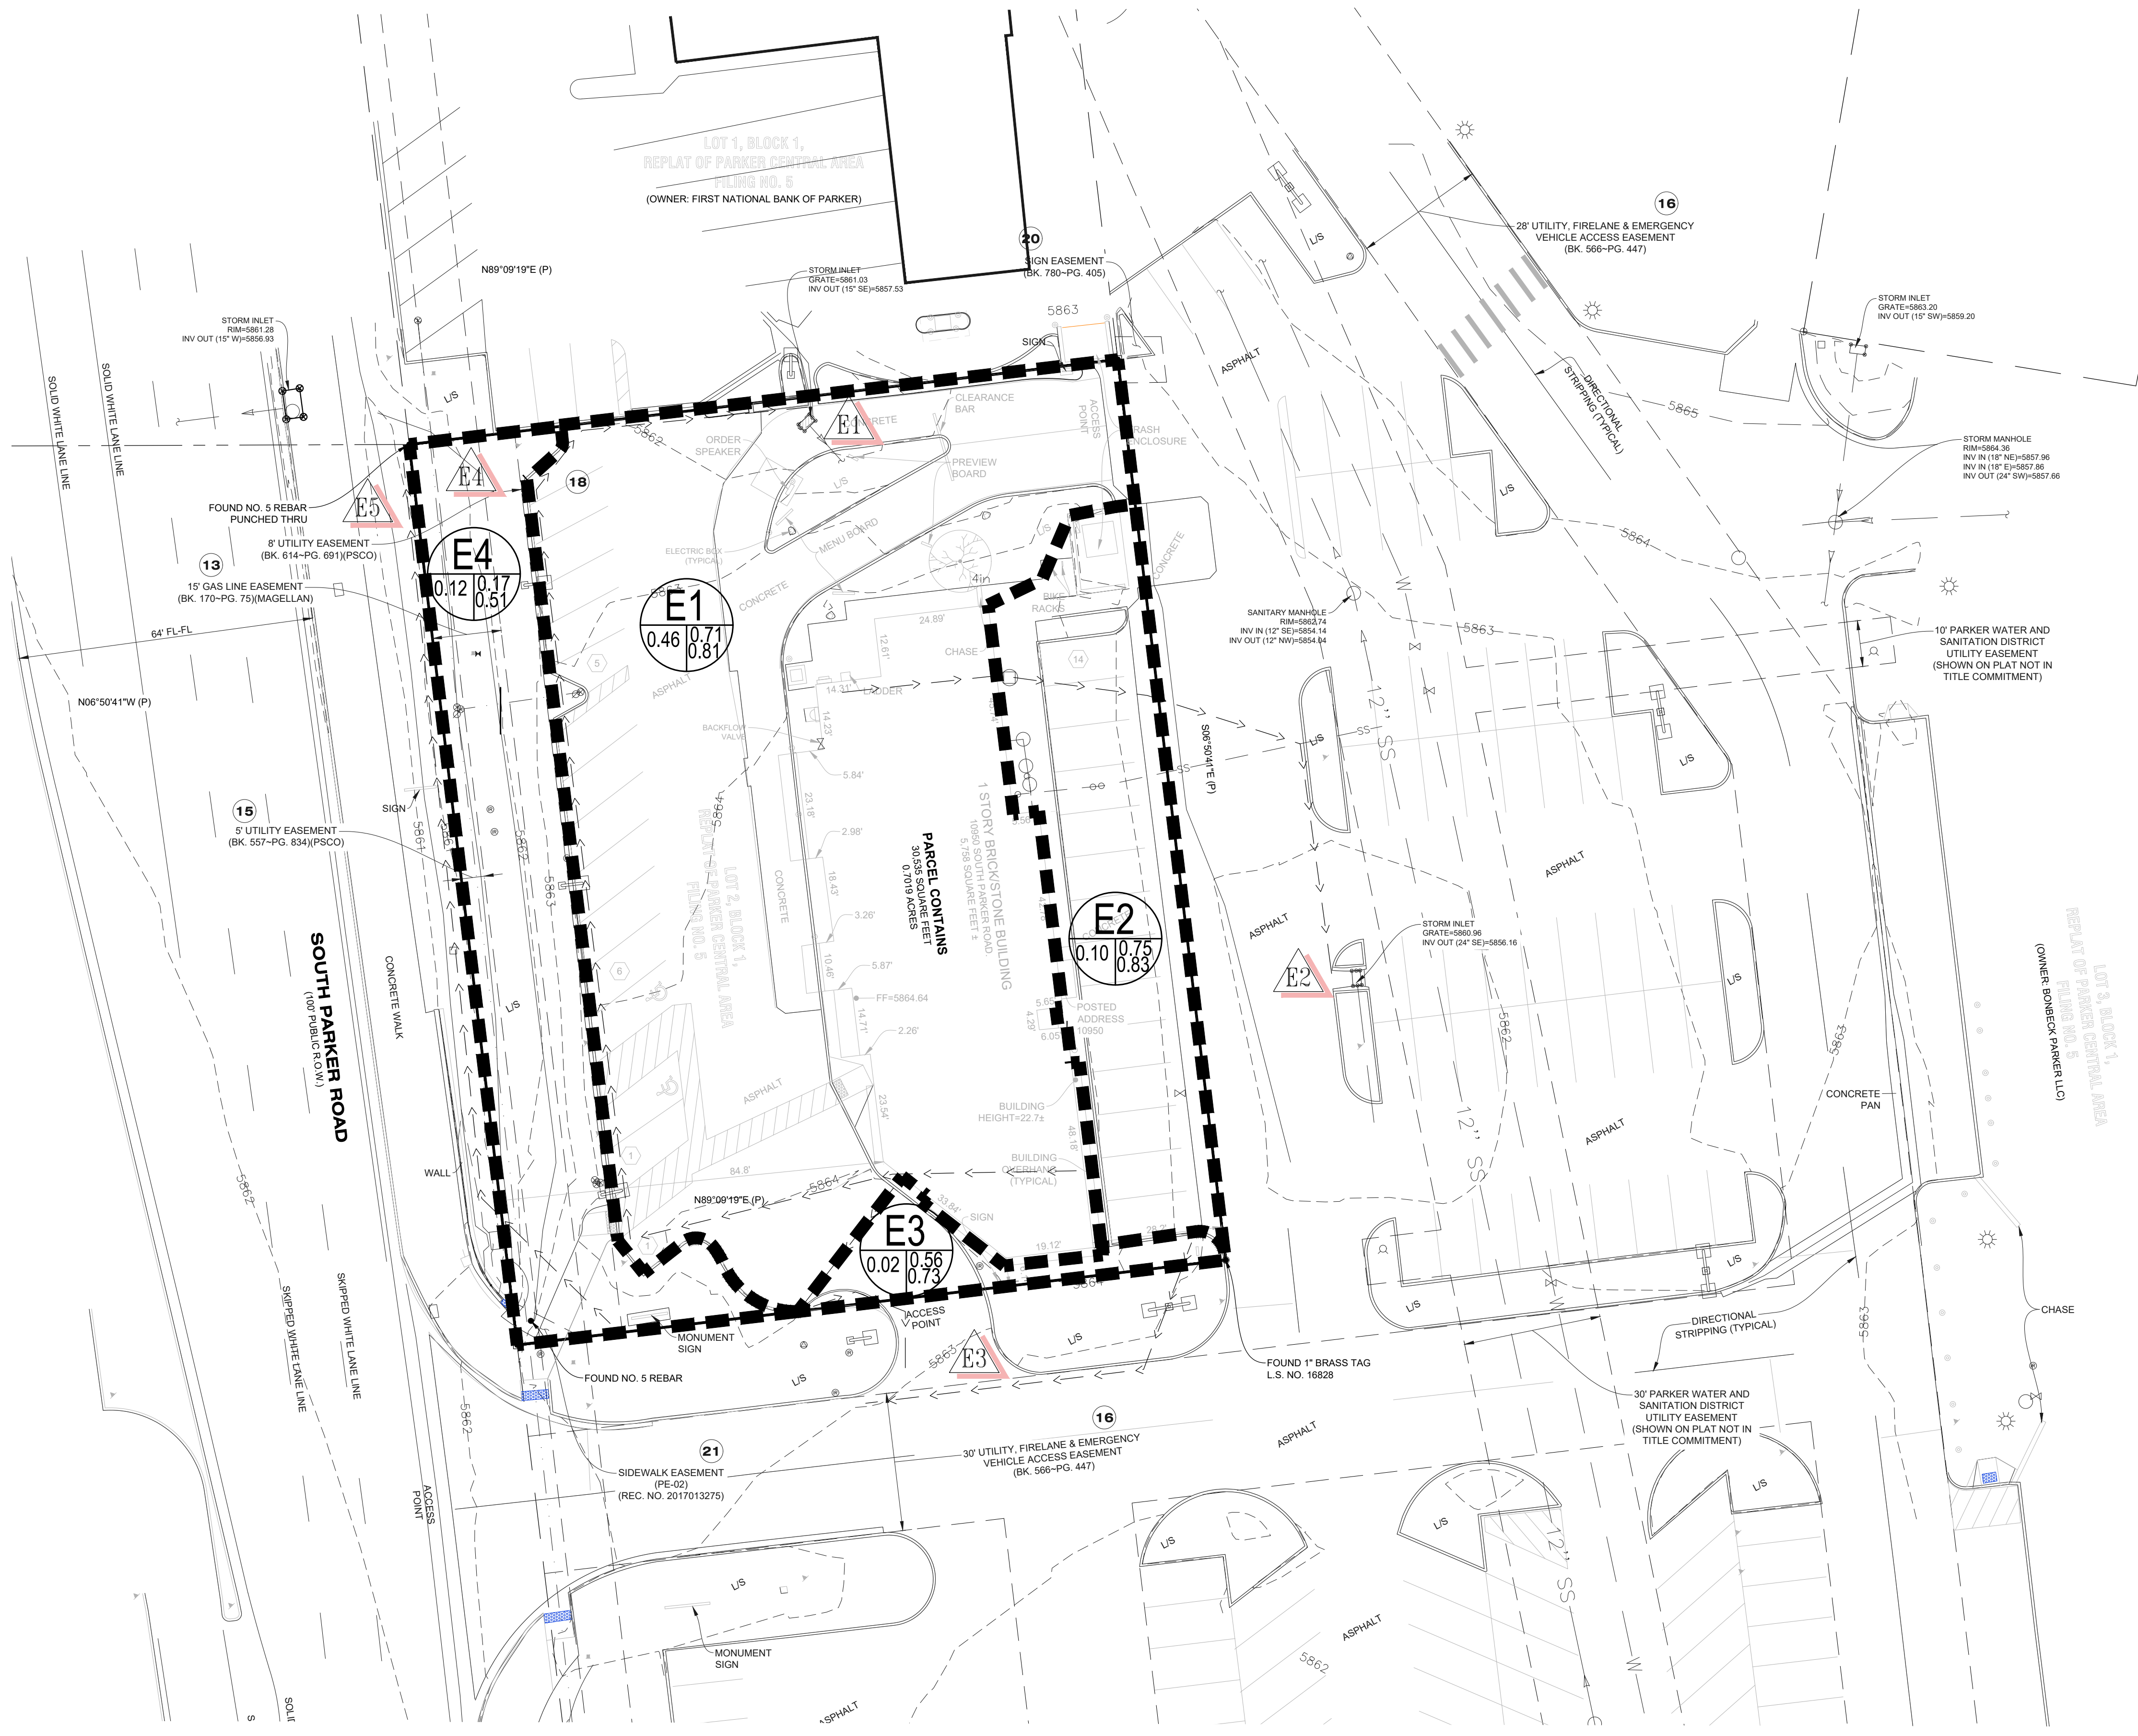


**EXISTING SUMMARY RUNOFF TABLE**

DESIGN PT	CONTRIBUTING BASINS / AREA (acres)	5-YEAR RUNOFF (cfs)	100-YEAR PEAK RUNOFF (cfs)
E1	E1/0.46	1.50	2.95
E2	E2/0.10	0.37	0.76
E3	E3/0.02	0.06	1.40
E4	E4/0.12	0.09	0.47
E5	TOT. EX./0.70	1.99	4.12

**LEGEND**

- TC CALCULATIONS
- BASIN LIMITS
- DESIGN POINT
- BASIN DESIGNATION
- 5 YR COMPOSITE 'C'
- 100YR COMPOSITE 'C'
- BASIN AREA

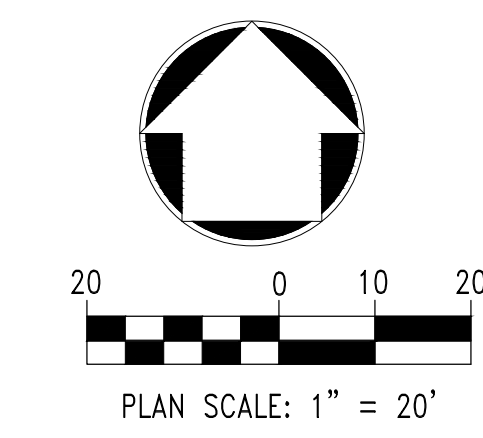

The Town of Parker review constitutes general compliance with the own's Standards and approved variances, subject to these plans being stamped, signed, and dated by the professional engineer of record. Review by the Town does not constitute approval of the plan design or accuracy and correctness of engineering calculations. Errors in the design or calculations remain the responsibility of the registered professional engineer whose stamp and signature are affixed to this document.

This review does not constitute approval of any private on-site improvements which may be shown. Construction cannot commence until all required drainage/traffic report(s), final development plan(s), special review(s), grading permit, and/or other permits are complete, approved and on file with the Town of Parker.

NO. DATE REVISION DESCRIPTION

CIVIL ENGINEERING CONSULTANT

**Strategic Land Solutions, Inc.**  
Civil Engineering & Land Planning Solutions  
 2595 PONDEROSA ROAD  
 FRANKTOWN, CO 80116  
 720.364.7661 Phone  
 rpalmer@strategicls.net  
 Robert J. Palmer, PE  
 President

PREPARED UNDER THE DIRECT SUPERVISION OF

SEAL: ROBERT J. PALMER  
 36320  
 PROFESSIONAL ENGINEER

BY Robert J. Palmer, PE  
 Licensed Professional Engineer (CO PE #36320),  
 AS PRESIDENT FOR STRATEGIC LAND SOLUTIONS, INC.

ROCKY MOUNTAIN REGION  
 ADDRESS: 4643 S. ULLSTER STREET, SUITE 1300, DENVER, COLORADO 80237

STREET ADDRESS: 10950 S. PARKER ROAD  
 CITY: PARKER  
 STATE: COLORADO  
 COUNTY: DOUGLAS  
 ZIP: 80162  
 REGIONAL DING. NO.: 7462

SCALE: AS NOTED	M&D RE: BOWAN
DATE: 10/10/2025	M&D P/C/M: MANN
DESIGNED BY: RJP	FILE NAME: CURRENT.DWG
DRAWN BY: RJP	CHECKED BY: RJP
DRAWING TITLE: EXISTING DRAINAGE	
SHEET NO.: DR-1	

# MCDONALDS REMODEL AT PARKER CENTRAL AREA FILING NO. 5, BLOCK 1, LOT 2 CONSTRUCTION PLANS


**PROPOSED SUMMARY RUNOFF TABLE**

DESIGN PT	CONTRIBUTING BASINS / AREA (acres)	5-YEAR RUNOFF (cfs)	100-YEAR PEAK RUNOFF (cfs)
1	A/0.46	1.48	2.90
2	B/0.10	0.37	0.76
3	C/0.02	0.06	0.15
4	D/0.12	0.10	0.48
5	TOT. PROP./0.70	1.98	4.12


updated below, this is a peak site discharge DP  
No Design Point 5 shown in the basin map

**LEGEND**

- TC CALCULATIONS
- BASIN LIMITS
- DESIGN POINT
- BASIN DESIGNATION
- 5 YR COMPOSITE 'C'
- 100YR COMPOSITE 'C'

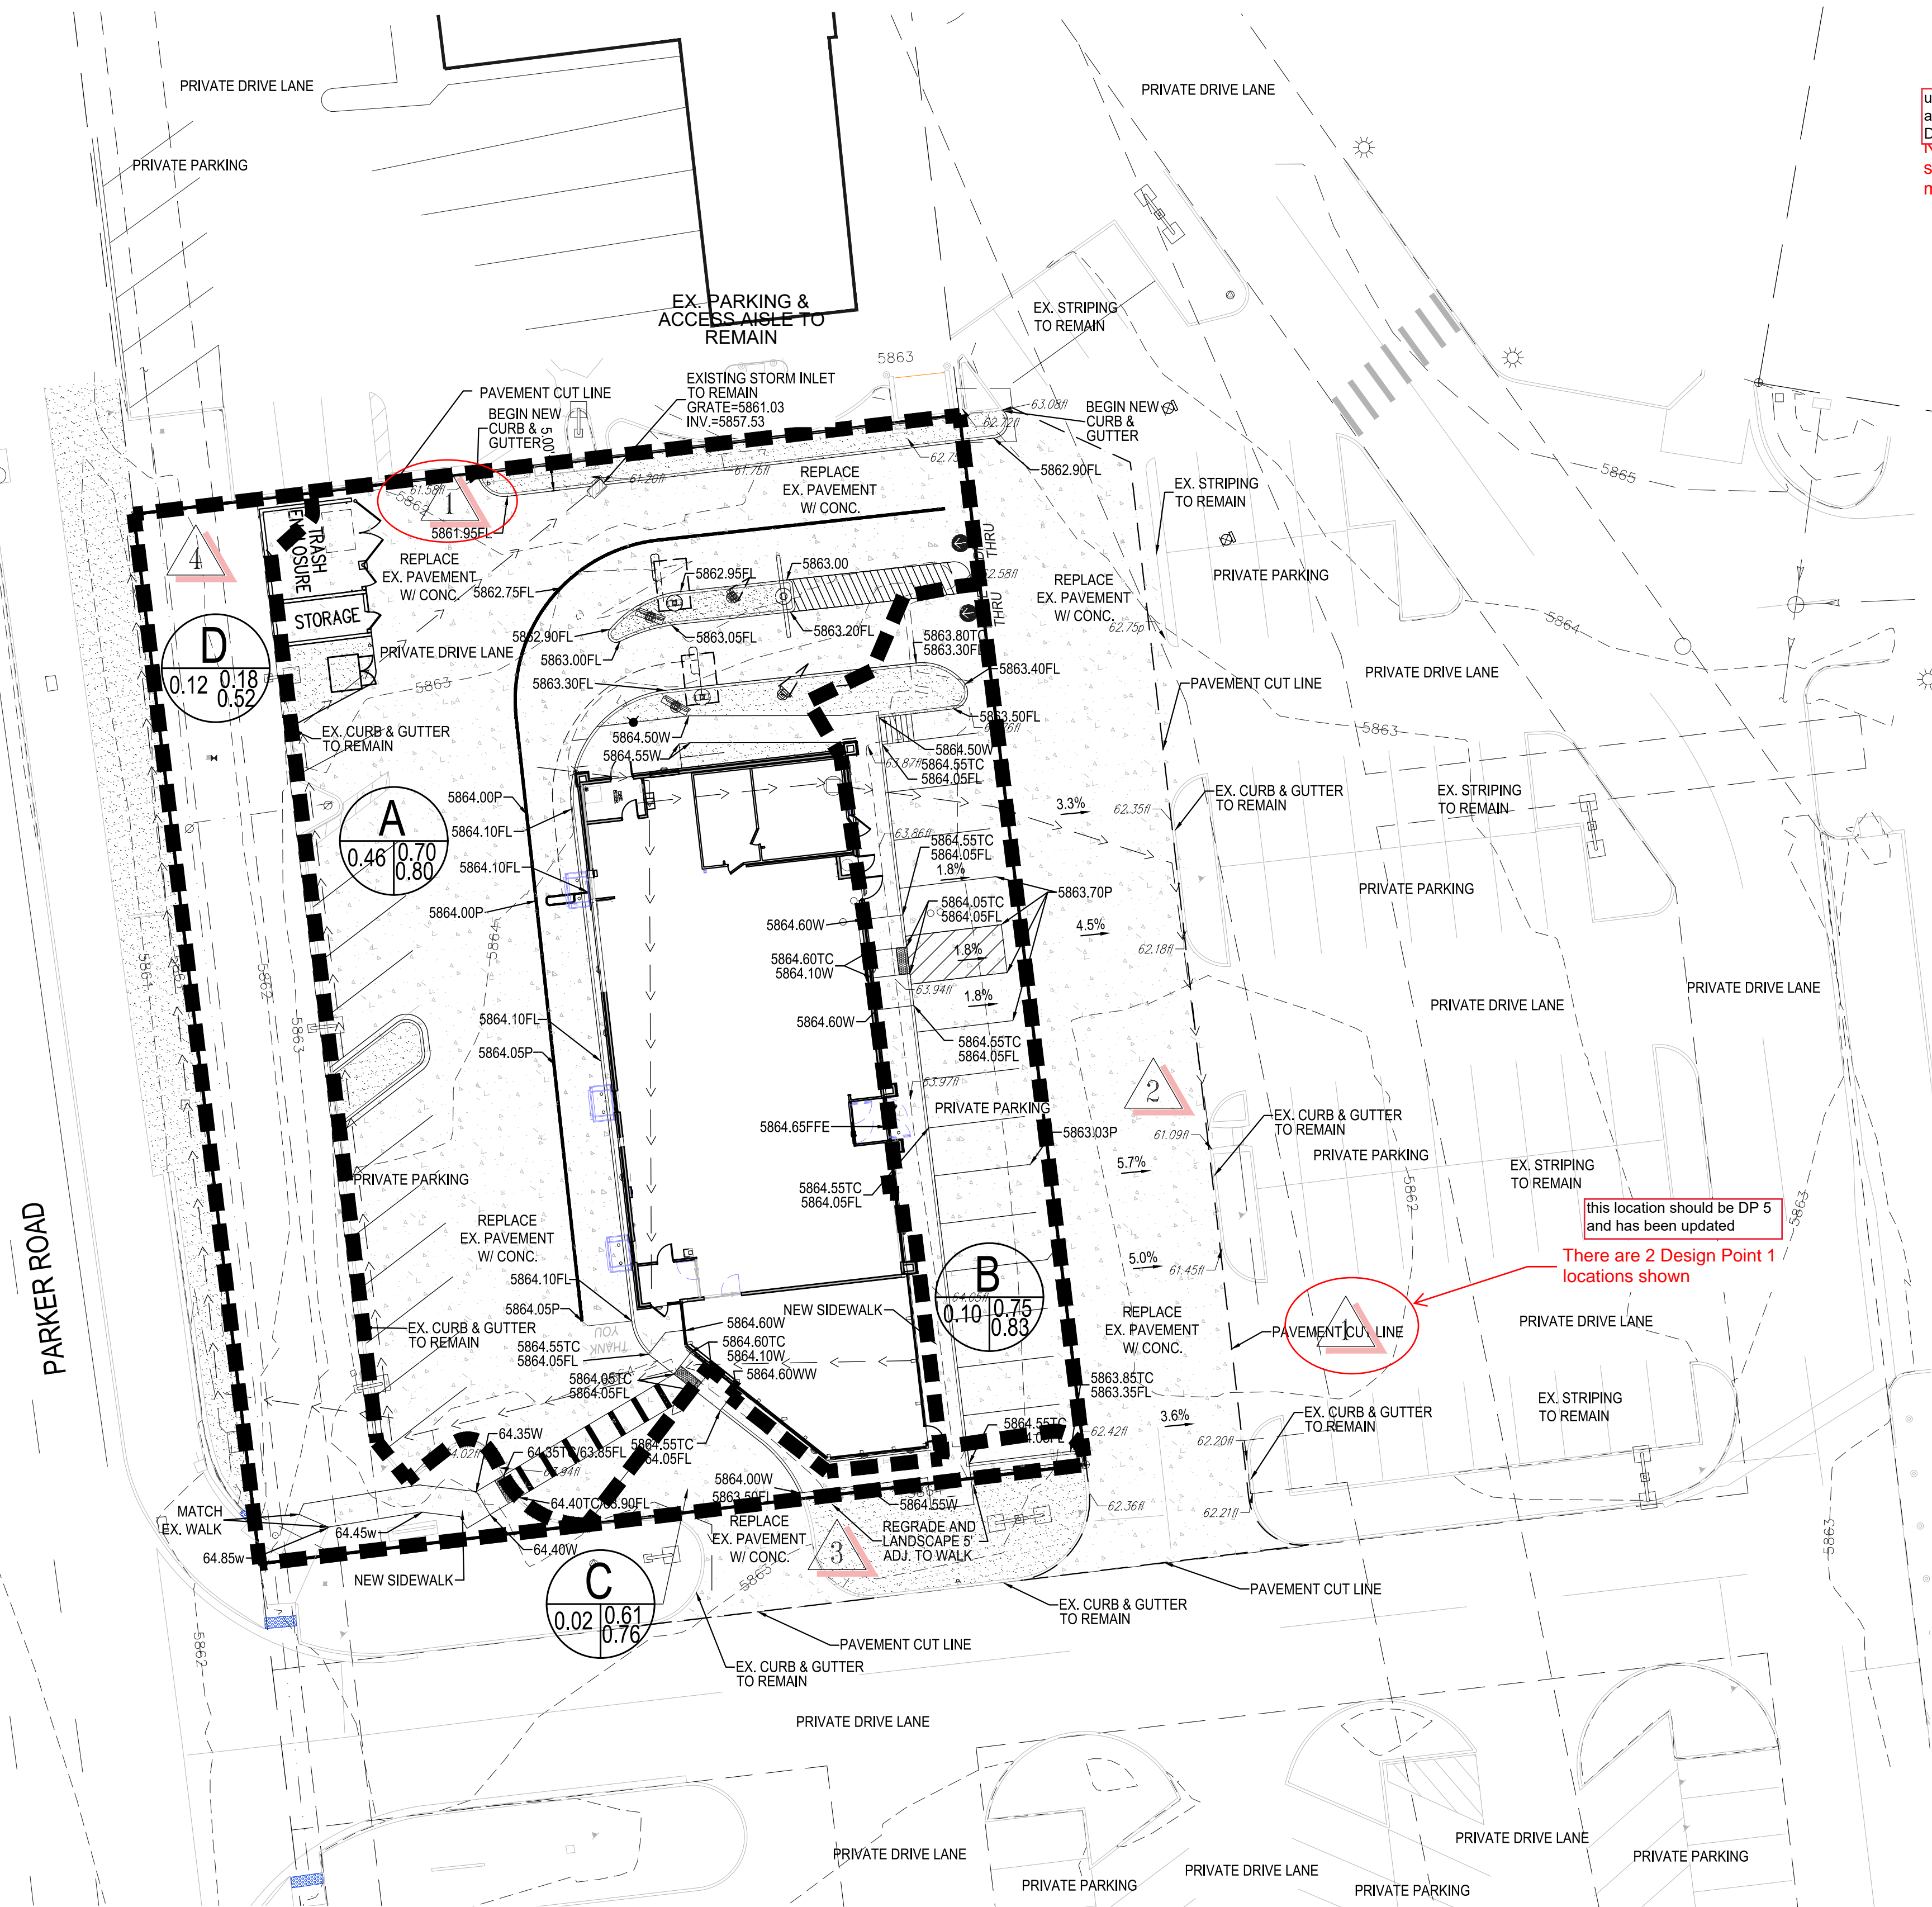

this location should be DP 5 and has been updated  
There are 2 Design Point 1 locations shown

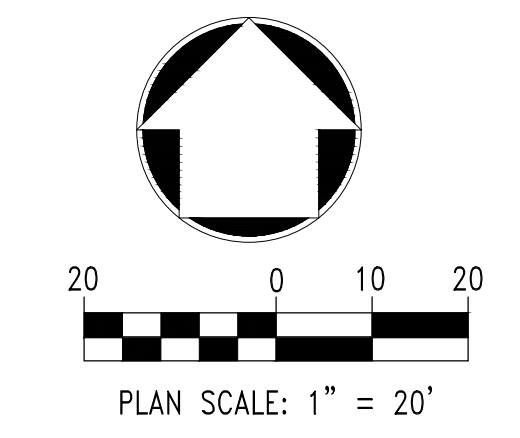

The Town of Parker review constitutes general compliance with the own's Standards and approved variances, subject to these plans being stamped, signed, and dated by the professional engineer of record. Review by the Town does not constitute approval of the plan design or accuracy and correctness of engineering calculations. Errors in the design or calculations remain the responsibility of the registered professional engineer whose stamp and signature are affixed to this document.

This review does not constitute approval of any private on-site improvements which may be shown. Construction cannot commence until all required drainage/traffic report(s), final development plan(s), special review(s), grading permit, and/or other permits are complete, approved and on file with the Town of Parker.

NO.	DATE	REVISION DESCRIPTION
CIVIL ENGINEERING CONSULTANT		
<b>Strategic Land Solutions, Inc.</b> Civil Engineering & Land Planning Solutions 2595 PONDEROSA ROAD FRANKTOWN, CO 80116 720.384.7661 Phone rpalmer@strategicls.net Robert J. Palmer, PE President		
PREPARED UNDER THE DIRECT SUPERVISION OF BY Robert J. Palmer, PE Licensed Professional Engineer (CO PE #36320), AS PRESIDENT FOR STRATEGIC LAND SOLUTIONS, INC.		

THESE PLANS AND SPECIFICATIONS ARE THE PROPERTY OF MCDONALD'S CORPORATION AND SHALL NOT BE REPRODUCED WITHOUT THEIR WRITTEN PERMISSION.

ROCKY MOUNTAIN REGION  
ADDRESS: 4643 S. ULLSTER STREET, SUITE 1300, DENVER, COLORADO 80237

STREET ADDRESS <b>10950 S. PARKER ROAD</b>	STATE <b>COLORADO</b>	CITY <b>PARKER</b>	COUNTY <b>DOUGLAS</b>
REGIONAL DING. NO.	STATE STATE D/F	STATE STATE D/F	STATE STATE D/F
	50162	7462	

SCALE: <b>AS NOTED</b>	M&D RE: <b>BOWAN</b>	DATE: <b>10/10/2025</b>
DESIGNED BY: <b>RJP</b>	M&D P/C/M: <b>MANN</b>	
DRAWN BY: <b>RJP</b>	FILE NAME: <b>CURRENT.DWG</b>	
CHECKED BY: <b>RJP</b>	SLS INJ. 14-001-47	
<b>PROPOSED DRAINAGE</b>		
<b>DR-2</b>		
Town of Parker, Director of Engineering/Public Works      Date		