



20 0 20
SCALE: 1" = 20'

LEGEND:

▲ FL PROPOSED "FIRE LANE" SIGN

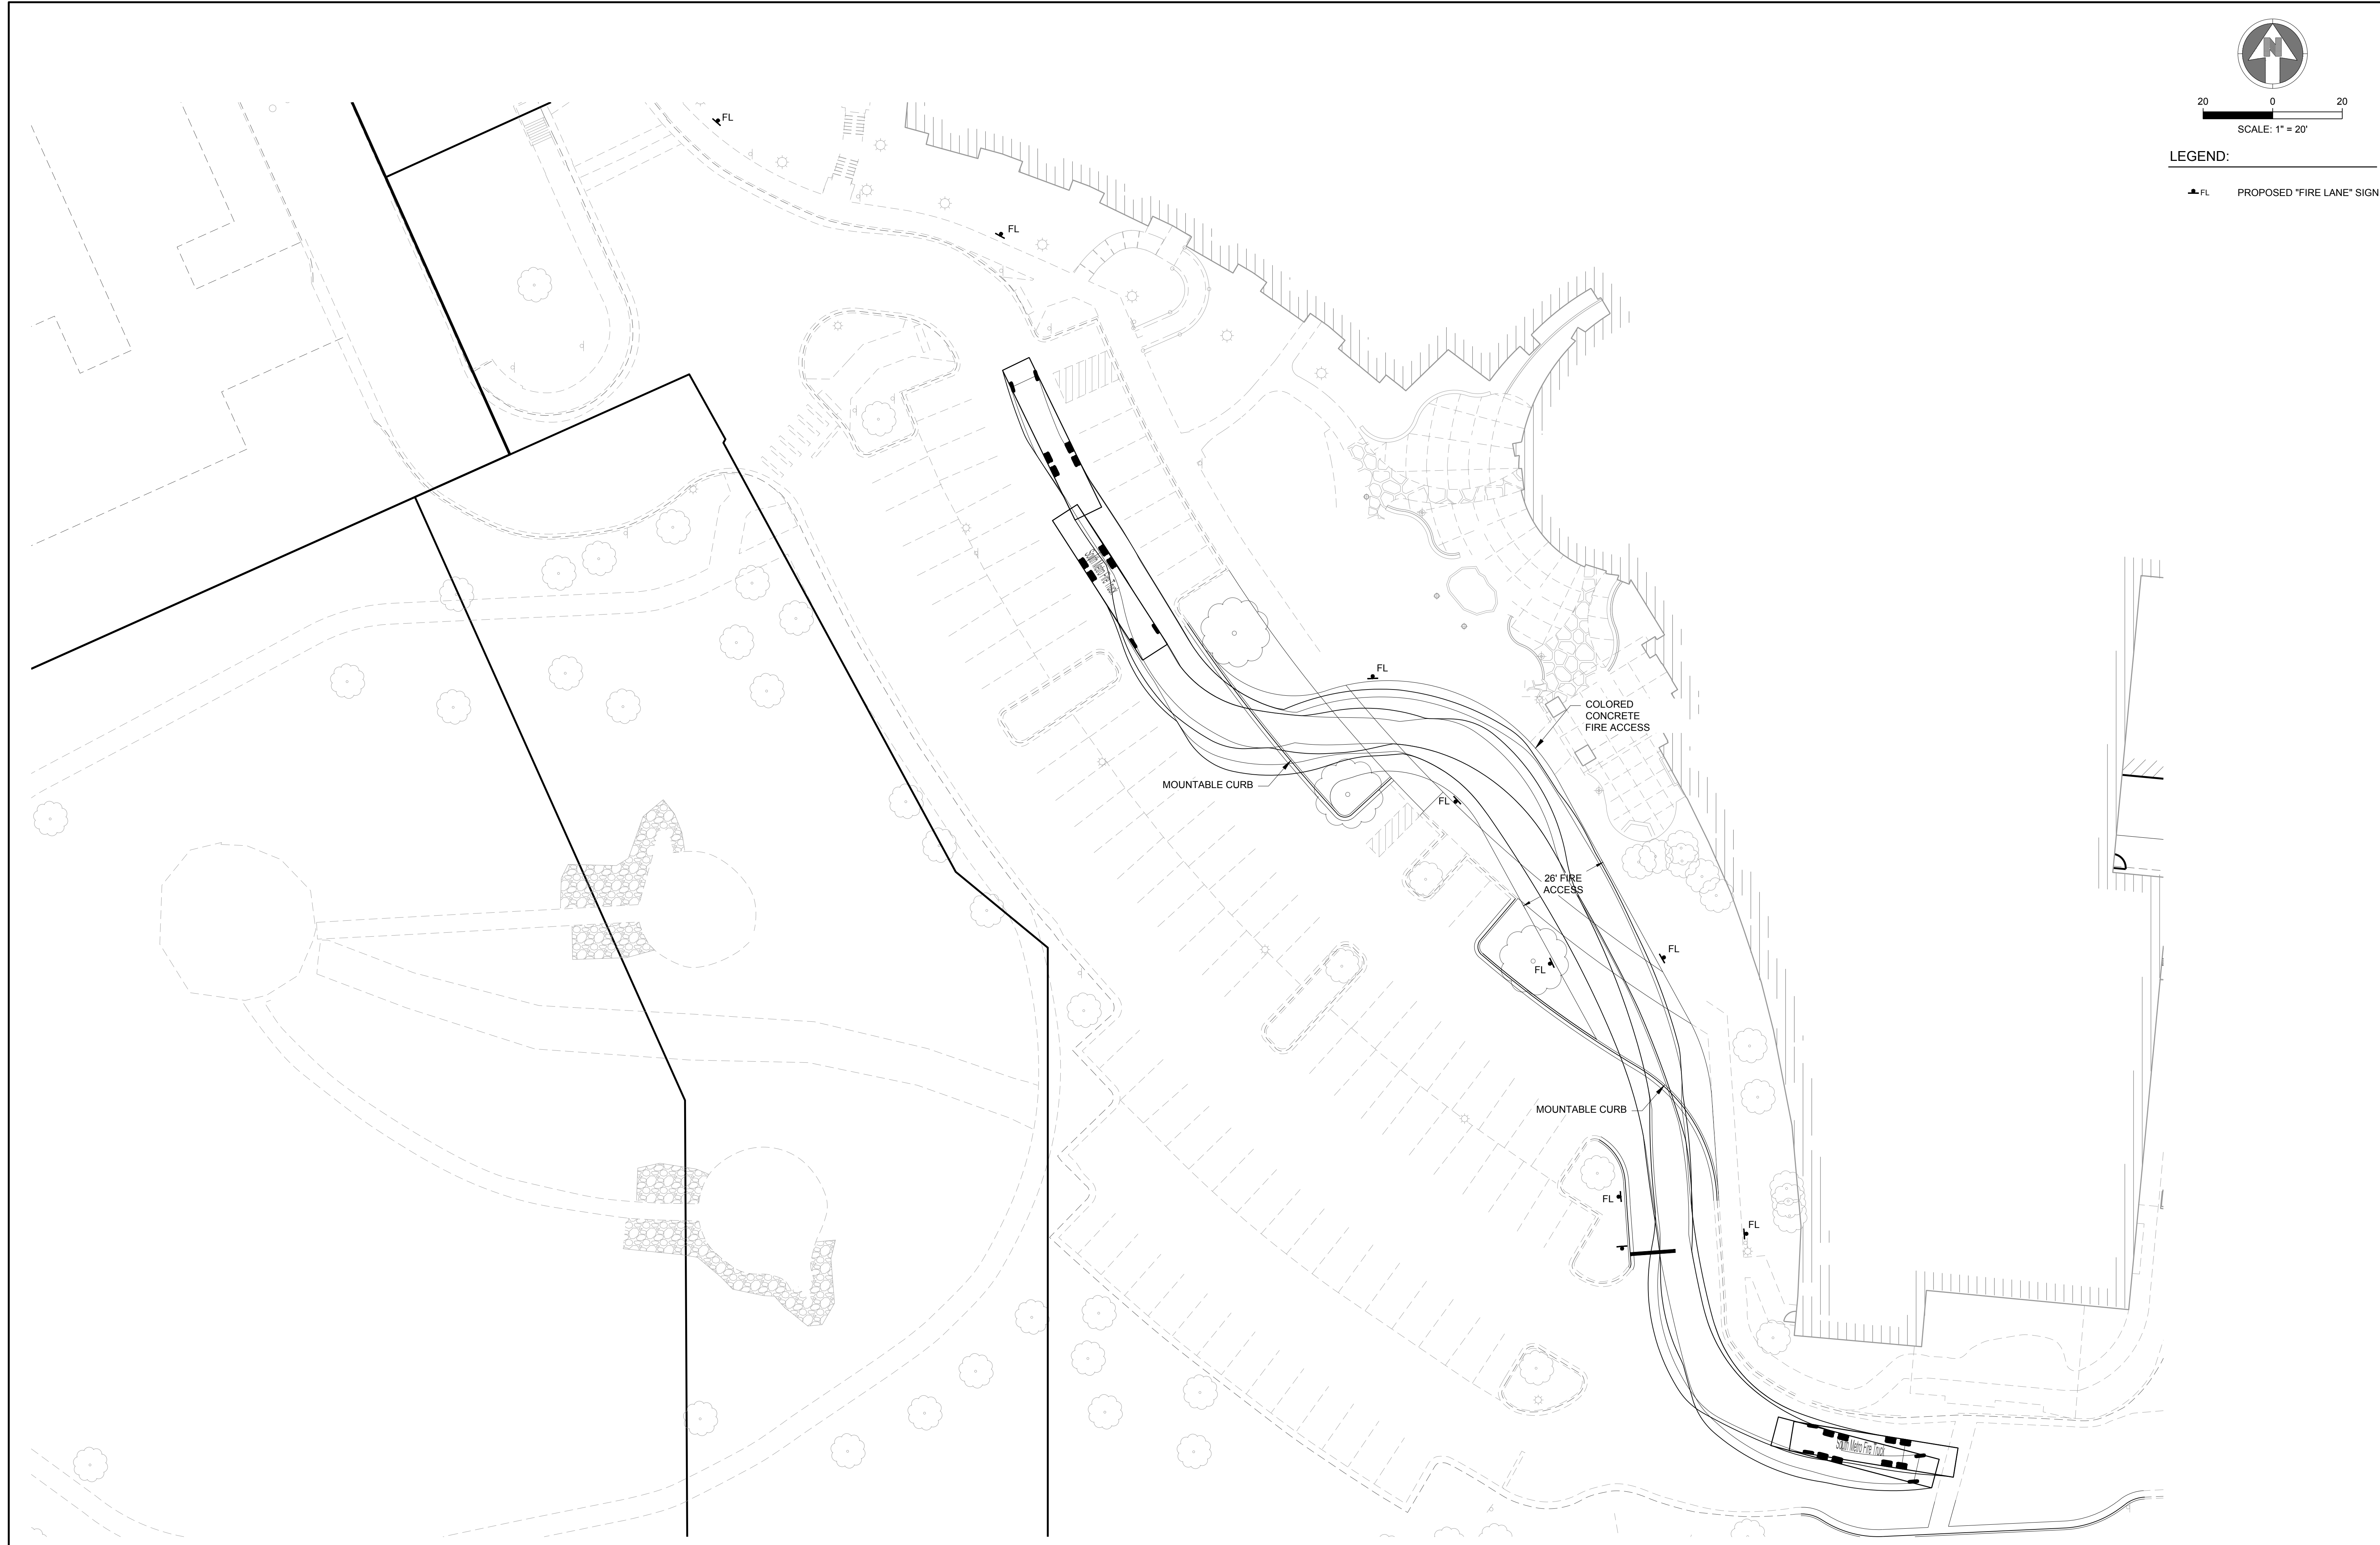

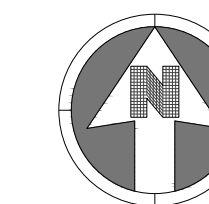

20 0 20
SCALE: 1" = 20'

LEGEND:

FL PROPOSED "FIRE LANE" SIGN

