



K:\Domestic\03\0312170 - Parker - 6.1\Domestic\03\0312170 - Parker - 6.1\03\0312170 - Parker - 6.1\Fire Truck Exhibit\031217 - Fire Truck Turn Plan

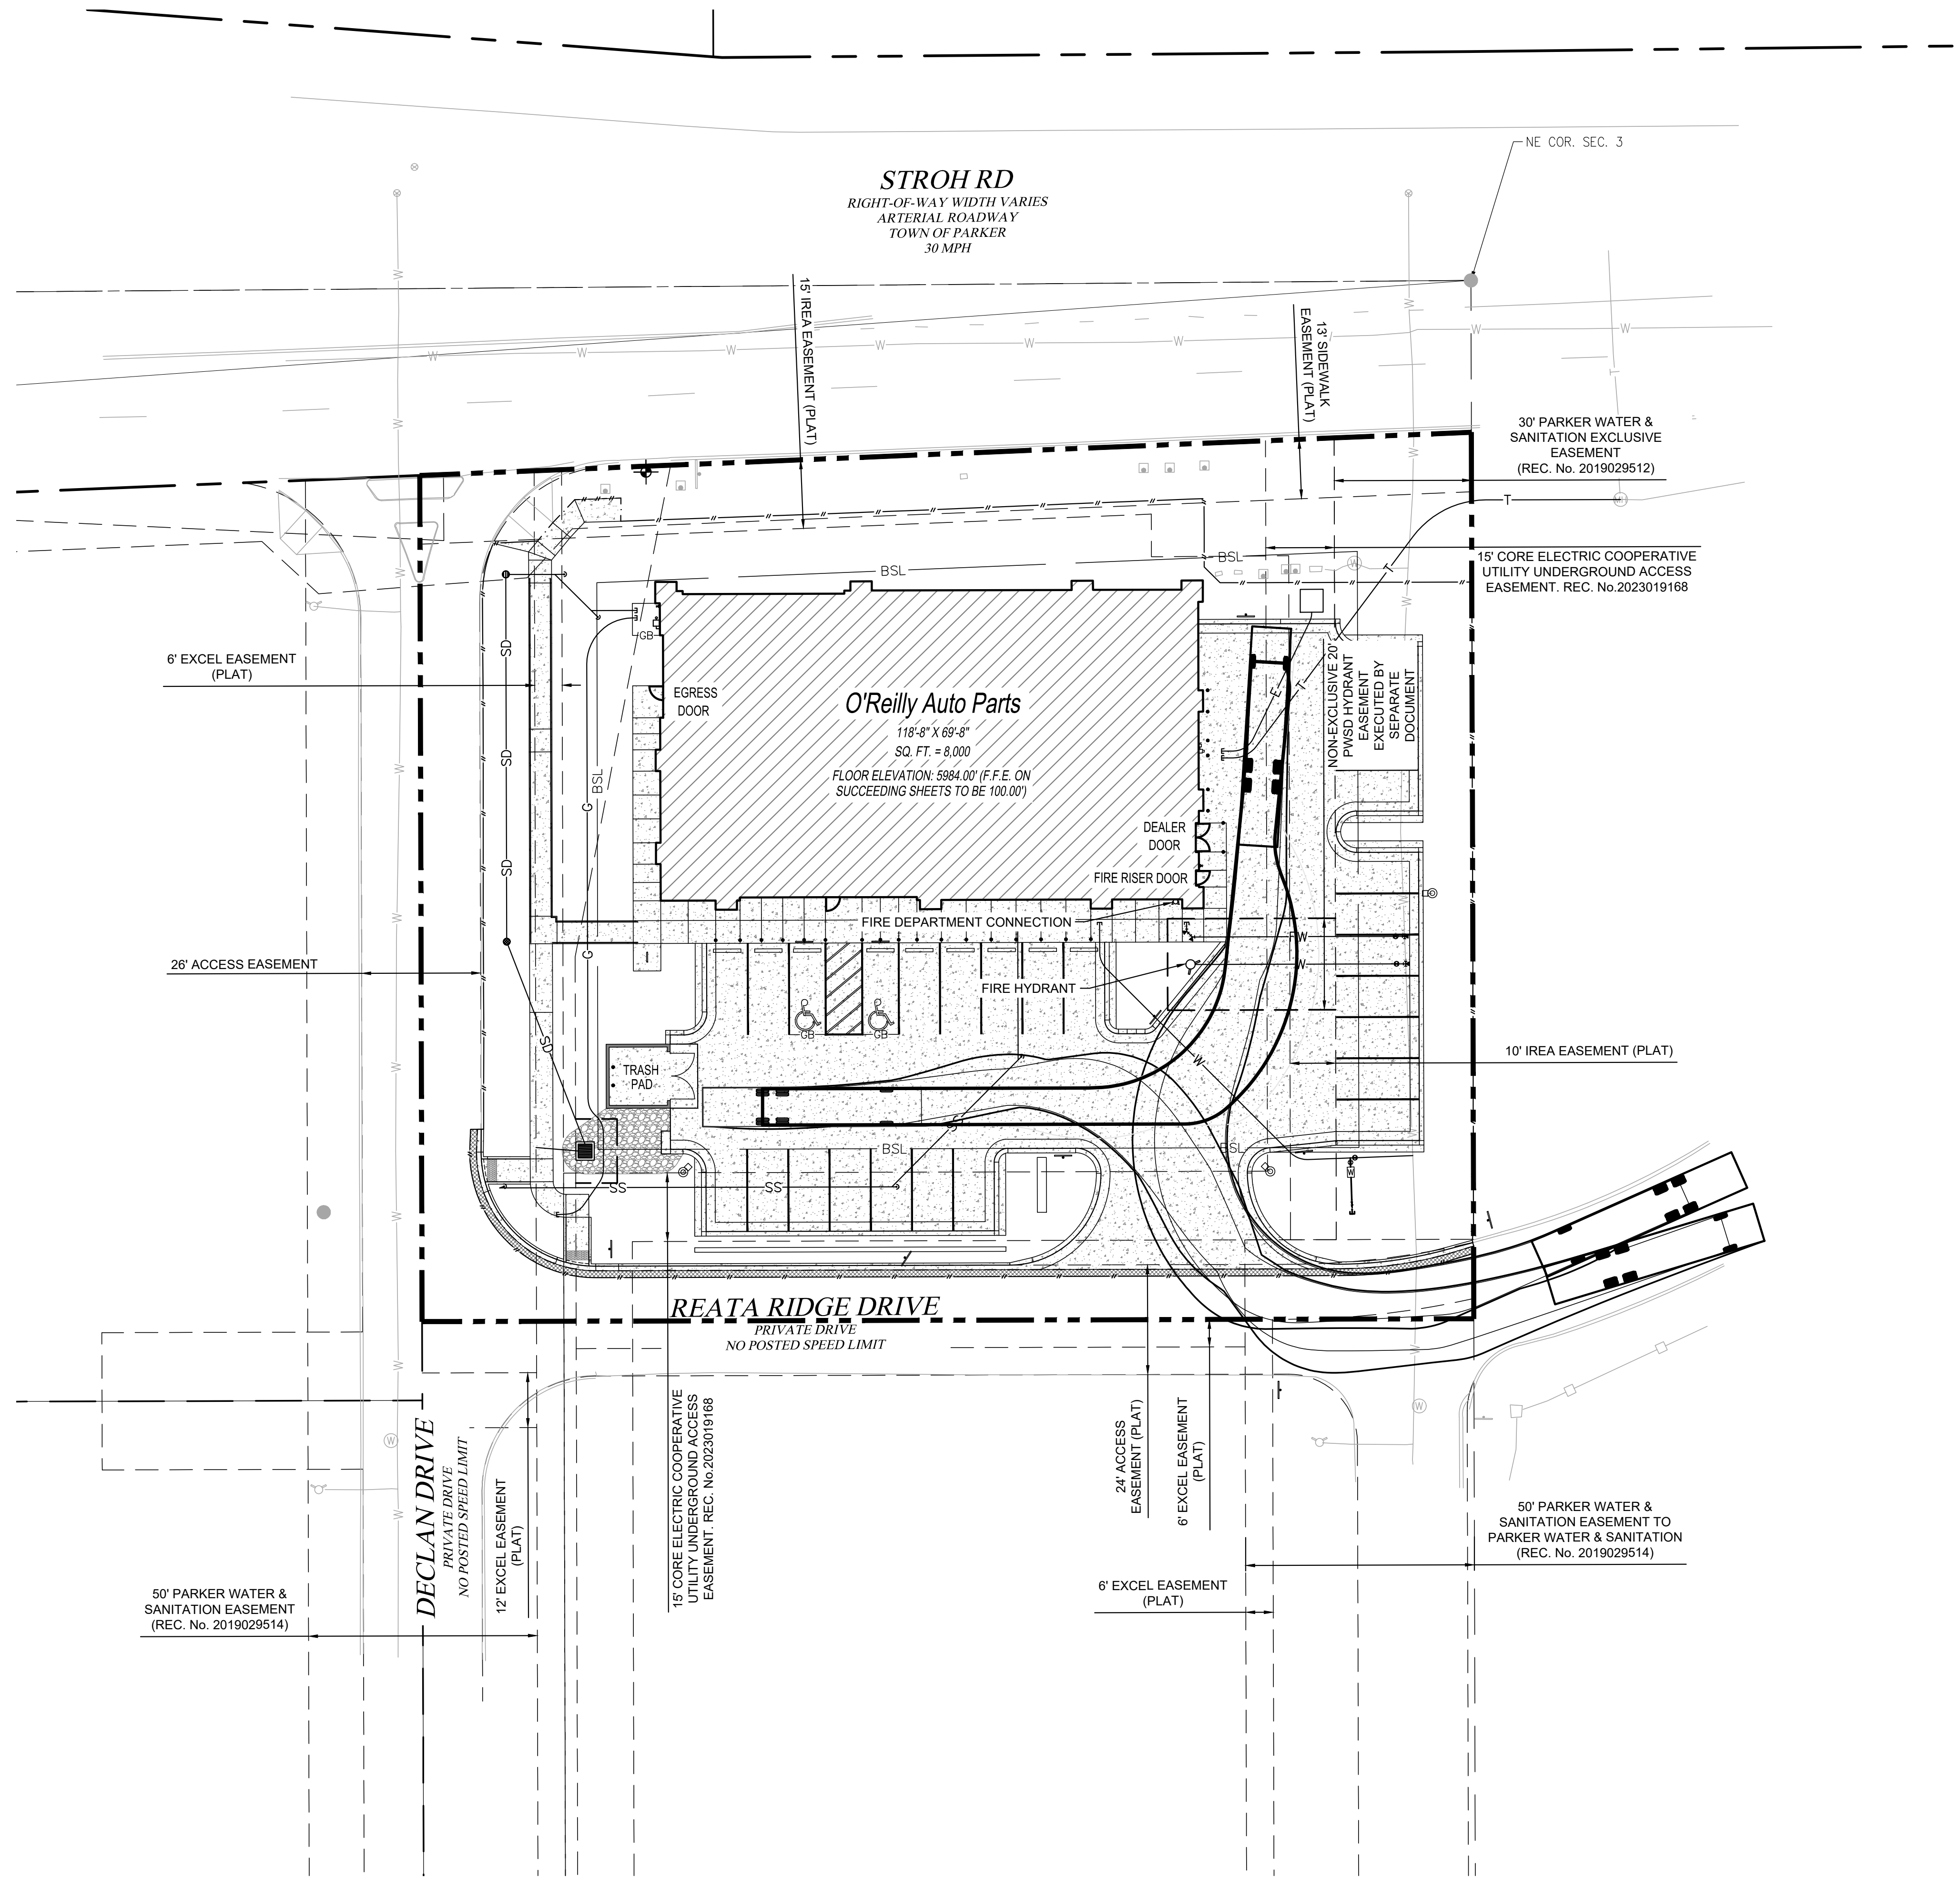

LEGEND

- NOTE: REFER TO SURVEY FOR EXISTING CONDITIONS SYMBOLS LEGEND.
- RIGHT-OF-WAY
 - O'REILLY PROPERTY LINE
 - ADJACENT PROPERTY LINE
 - EXISTING EASEMENT
 - PROPOSED EASEMENT
 - BSL — BUILDING SETBACK LINE
 - ROAD CENTERLINE
 - LIMIT OF DISTURBANCE
 - PROPOSED SAWCUT
 - W — PROPOSED WATER LINE
 - SD — PROPOSED STORM DRAIN LINE
 - SS — PROPOSED SEWER LINE
 - E — PROPOSED ELECTRIC LINE
 - G — PROPOSED GAS LINE
 - T — PROPOSED TELEPHONE LINE
 - PROPOSED SIGN
 - PROPOSED WHEEL STOP
 - PROPOSED BOLLARD
 - PROPOSED FDC
 - PROPOSED FIRE HYDRANT
 - PROPOSED GATE VALVE
 - PROPOSED THRUST BLOCK
 - PROPOSED CLEANOUT
 - PROPOSED LIGHT POLE
 - PROPOSED RIPRAP

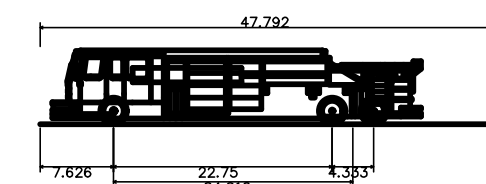

South Metro Fire Rescue Truck	47.792ft
Overall Length	8.500ft
Overall Width	7.826ft
Overall Body Height	0.617ft
Min. Body Ground Clearance	7.921ft
Track Width	5.00s
Lock-to-lock time	40.00
Max Wheel Angle	