




# COMPARK VILLAGE SOUTH FILING NO. 2 - AMENDMENT NO. 1

A REPLAT OF TRACT M, COMPARK VILLAGE SOUTH FILING NO. 2  
 LOCATED IN THE SOUTH HALF OF SECTION 6, TOWNSHIP 6 SOUTH, RANGE 66 WEST OF THE SIXTH PRINCIPAL MERIDIAN,  
 TOWN OF PARKER, COUNTY OF DOUGLAS, STATE OF COLORADO.  
 99 LOTS, 2 TRACTS, 19.711 ACRES

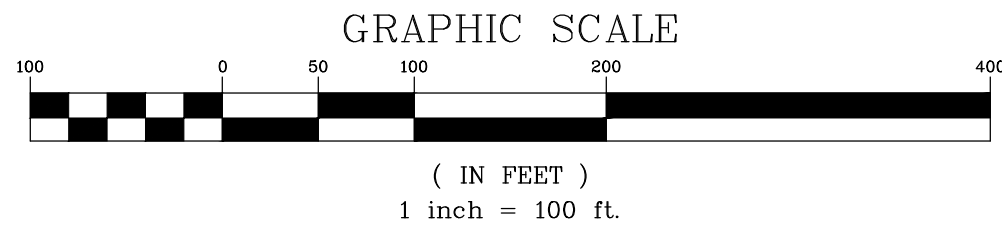

### LEGEND

- = EX. BOUNDARY LINE
- - - = EX. SECTION LINE
- - - = EX. RIGHT-OF-WAY LINE
- - - = EX. LOT LINE
- - - = EX. EASEMENT LINE
- - - = PR. RIGHT-OF-WAY LINE
- - - = PR. LOT LINE
- ◆ = FOUND SECTION CORNER AS NOTED
- = SET NO. 5 REBAR WITH 1.25" Y.P.C. PLS 38445 FLUSH WITH GROUND
- 0.00 = BOUNDARY DIMENSION
- 0.00 = LOT DIMENSION

### LOT SIZE SUMMARY TABLE


MINIMUM LOT SIZE:	2,880 S.F. (0.066 ACRES)
MAXIMUM LOT SIZE:	8,022 S.F. (0.184 ACRES)
AVERAGE LOT SIZE:	4,589 S.F. (0.105 ACRES)

### TRACT SUMMARY TABLE

TRACT	AREA (S.F.)	AREA (AC.)	USAGE	OWNERSHIP
A	168,817	3.876	PARK (LANDSCAPE, TRAIL, UTILITY & DRAINAGE)	HOME OWNERS ASSOCIATION
B	33,379	0.766	OPEN SPACE (TRAIL, UTILITY, & DRAINAGE)	HOME OWNERS ASSOCIATION

LINE TABLE			LINE TABLE		
LINE	BEARING	LENGTH	LINE	BEARING	LENGTH
L1	N 40°56'00" W	128.88'	L16	N 88°16'55" E	55.24'
L2	N 50°26'50" E	55.30'	L17	S 89°36'23" E	71.61'
L3	N 53°12'31" E	55.30'	L18	N 00°29'23" E	90.50'
L4	N 56°27'24" E	74.12'	L19	S 00°29'23" W	90.50'
L5	N 28°03'12" W	90.73'	L20	N 00°29'23" E	110.00'
L6	S 28°03'12" E	90.51'	L21	S 89°30'37" E	23.25'
L7	N 62°56'09" E	75.98'	L22	N 00°29'23" E	55.00'
L8	N 66°12'48" E	55.24'	L23	N 89°30'37" W	19.50'
L9	N 68°58'19" E	55.24'	L24	N 65°41'53" E	19.50'
L10	N 71°43'49" E	55.24'	L25	S 24°18'07" E	55.00'
L11	N 74°29'20" E	55.24'	L26	S 65°41'53" W	19.50'
L12	N 77°14'51" E	55.24'	L27	S 24°18'07" E	19.50'
L13	N 80°00'22" E	55.24'	L28	S 65°41'53" W	55.00'
L14	N 82°45'53" E	55.24'	L29	N 24°18'07" W	19.50'
L15	N 85°31'24" E	55.24'			

CURVE TABLE					
CURVE	DELTA	RADIUS	LENGTH	CHORD BEARING	CHORD
C1	53°51'00"	52.00'	48.87'	N 65°33'56" W	47.09'
C2	38°24'20"	52.00'	34.86'	N 19°26'17" W	34.21'

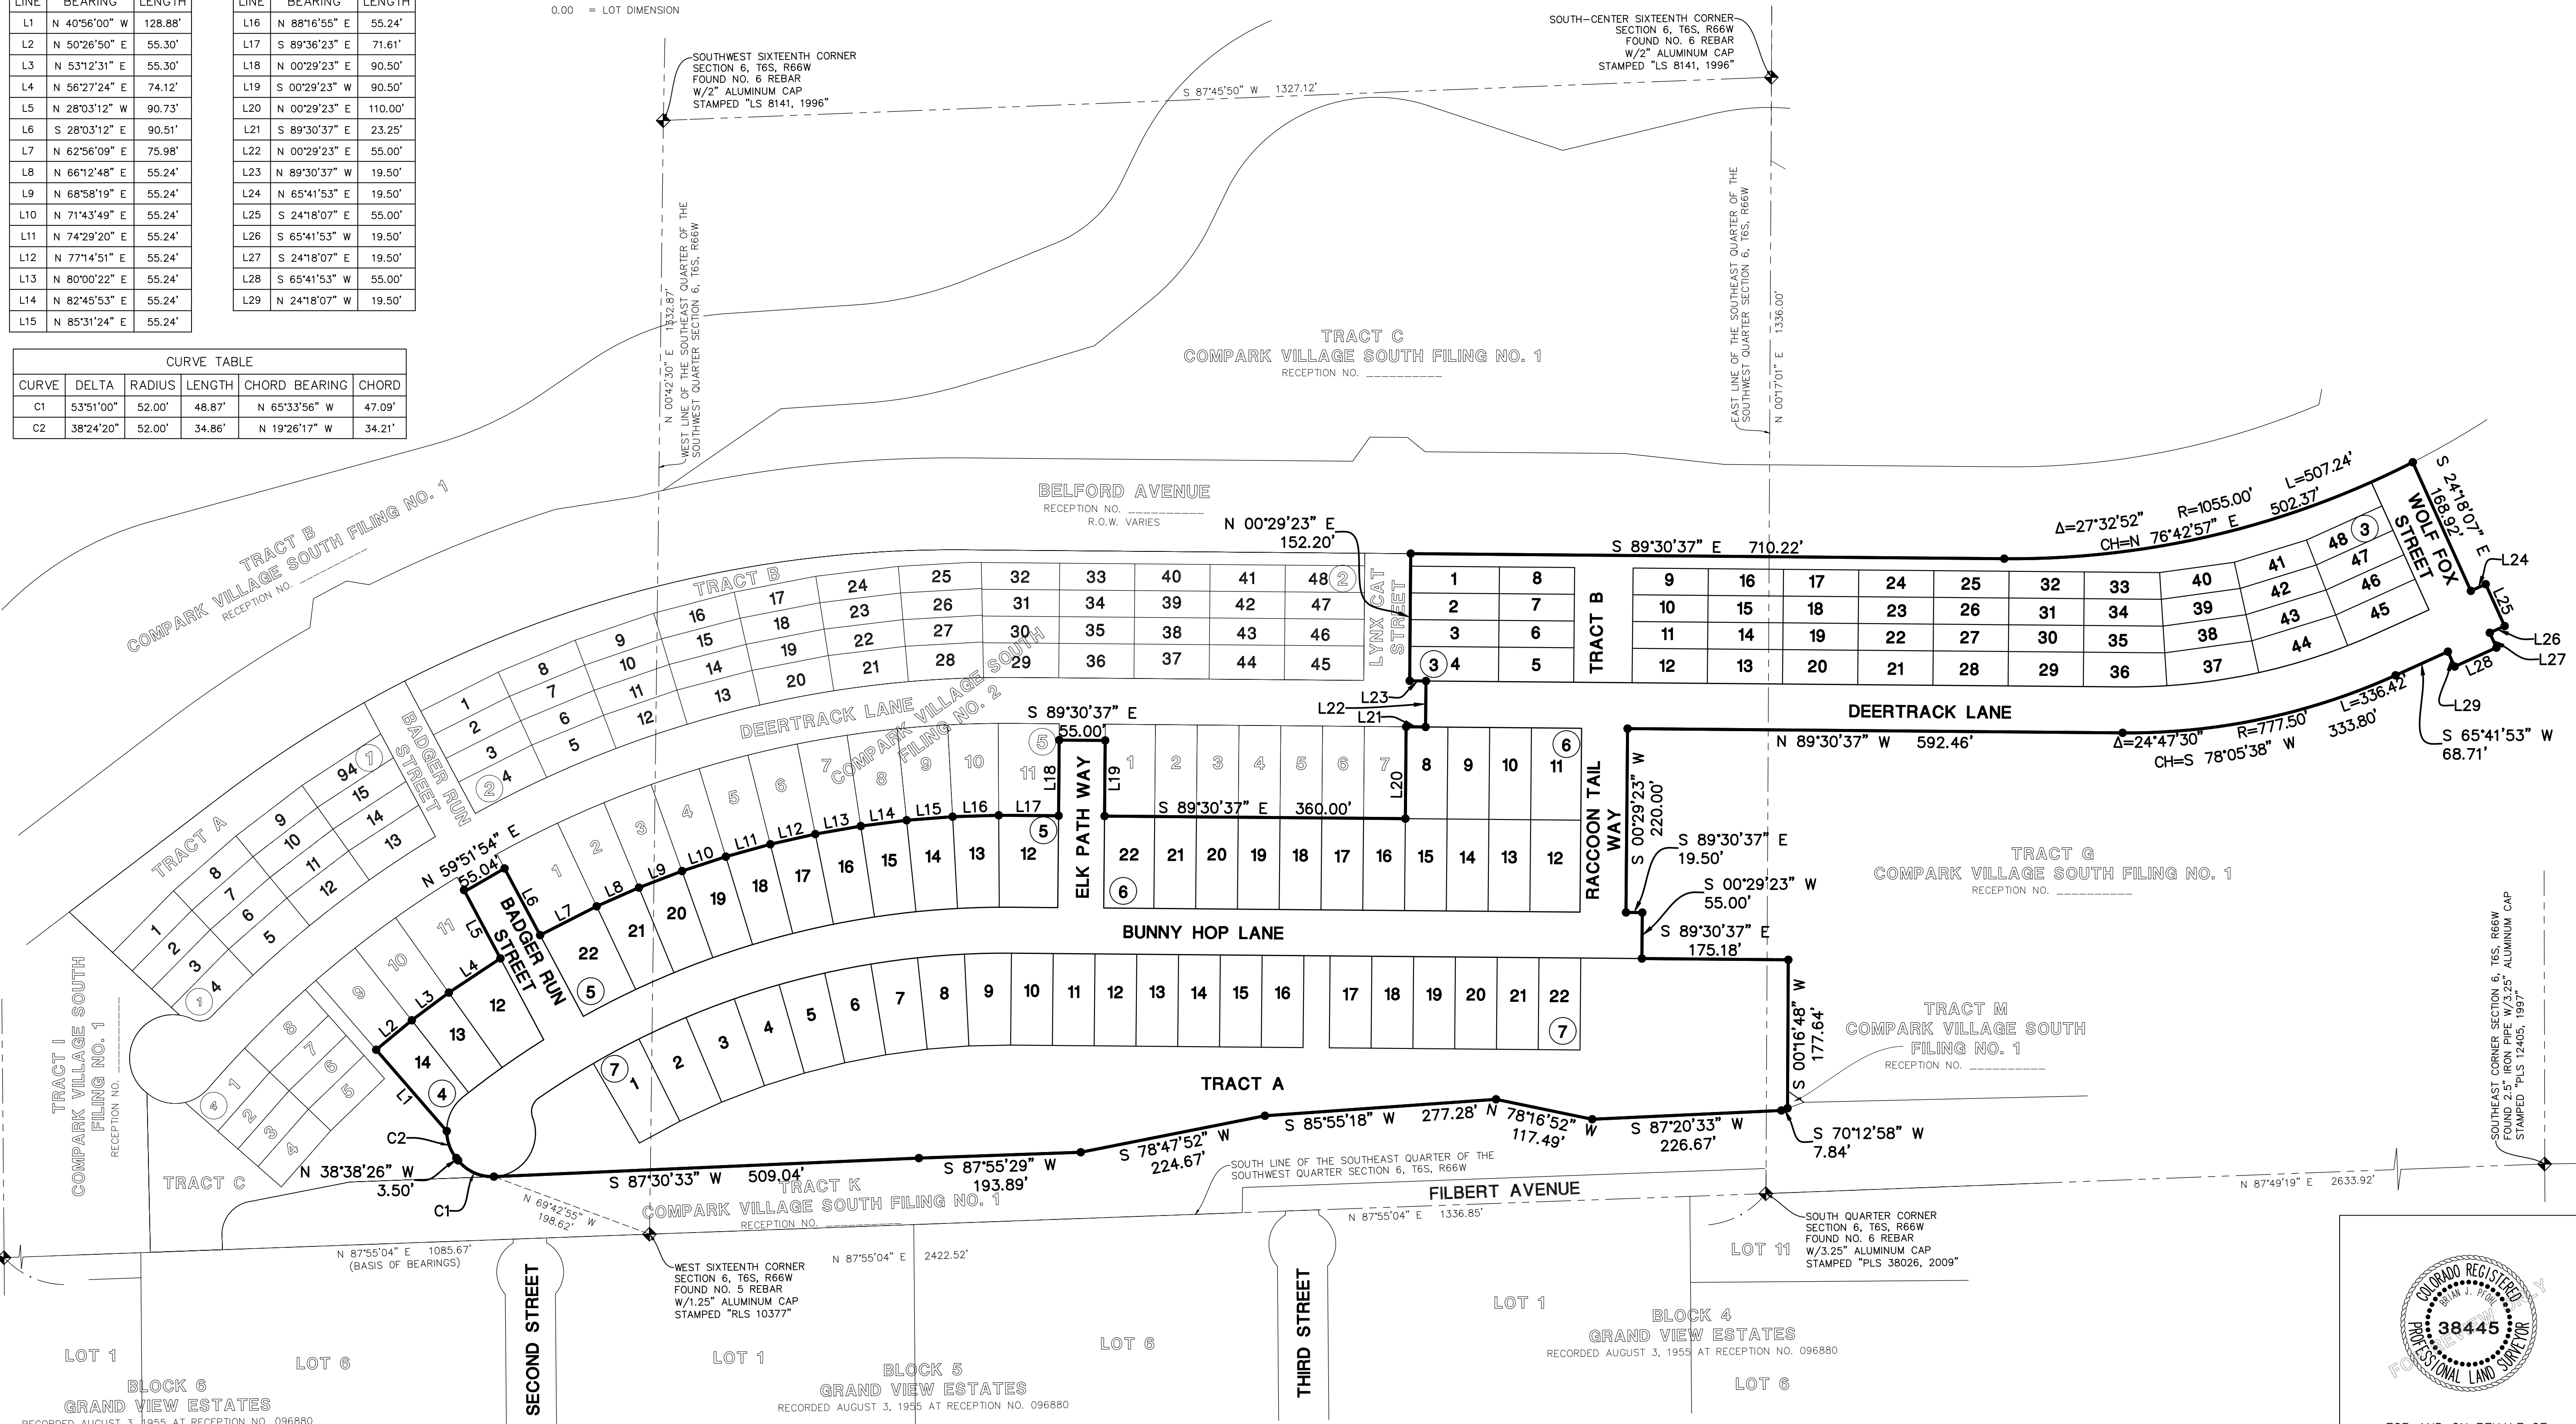

**Manhard CONSULTING LTD.**  
 888 E. Hampden Street, Suite 100, Denver, CO 80202  
 Civil Engineers • Surveyors • Wetland Resource Engineers • Wetland & Wetland Engineers • Wetland Scientists • Environmental Scientists • Landscape Architects • Planners

COMPARK VILLAGE SOUTH FILING NO. 2 - AMENDMENT NO. 1  
 TOWN OF PARKER, COUNTY OF DOUGLAS, COLORADO  
 FINAL PLAT

PROJ. MGR.: JMR  
 PROJ. ASSOC.: BJP  
 DRAWN BY: GDP  
 DATE: 09/23/16  
 SCALE: 1" = 100'

SHEET 2 OF 5  
 OOC.LCPK3.10

FOR AND ON BEHALF OF  
 MANHARD CONSULTING



June 8, 2017 - 10:55  
 Dwg Name: P:\C:\c\c\3\Compark\05-Residential Preliminary Plat\c\c\3\Compark\05-Residential Preliminary Plat.dwg  
 User: jmr  
 Plotted: 09/23/16 10:55 AM  
 Plotted By: GDP







# COMPARK VILLAGE SOUTH FILING NO. 2 - AMENDMENT NO. 1


A REPLAT OF TRACT M, COMPARK VILLAGE SOUTH FILING NO. 2  
 LOCATED IN THE SOUTH HALF OF SECTION 6, TOWNSHIP 6 SOUTH, RANGE 66 WEST OF THE SIXTH PRINCIPAL MERIDIAN,  
 TOWN OF PARKER, COUNTY OF DOUGLAS, STATE OF COLORADO.  
 99 LOTS, 2 TRACTS, 19.711 ACRES

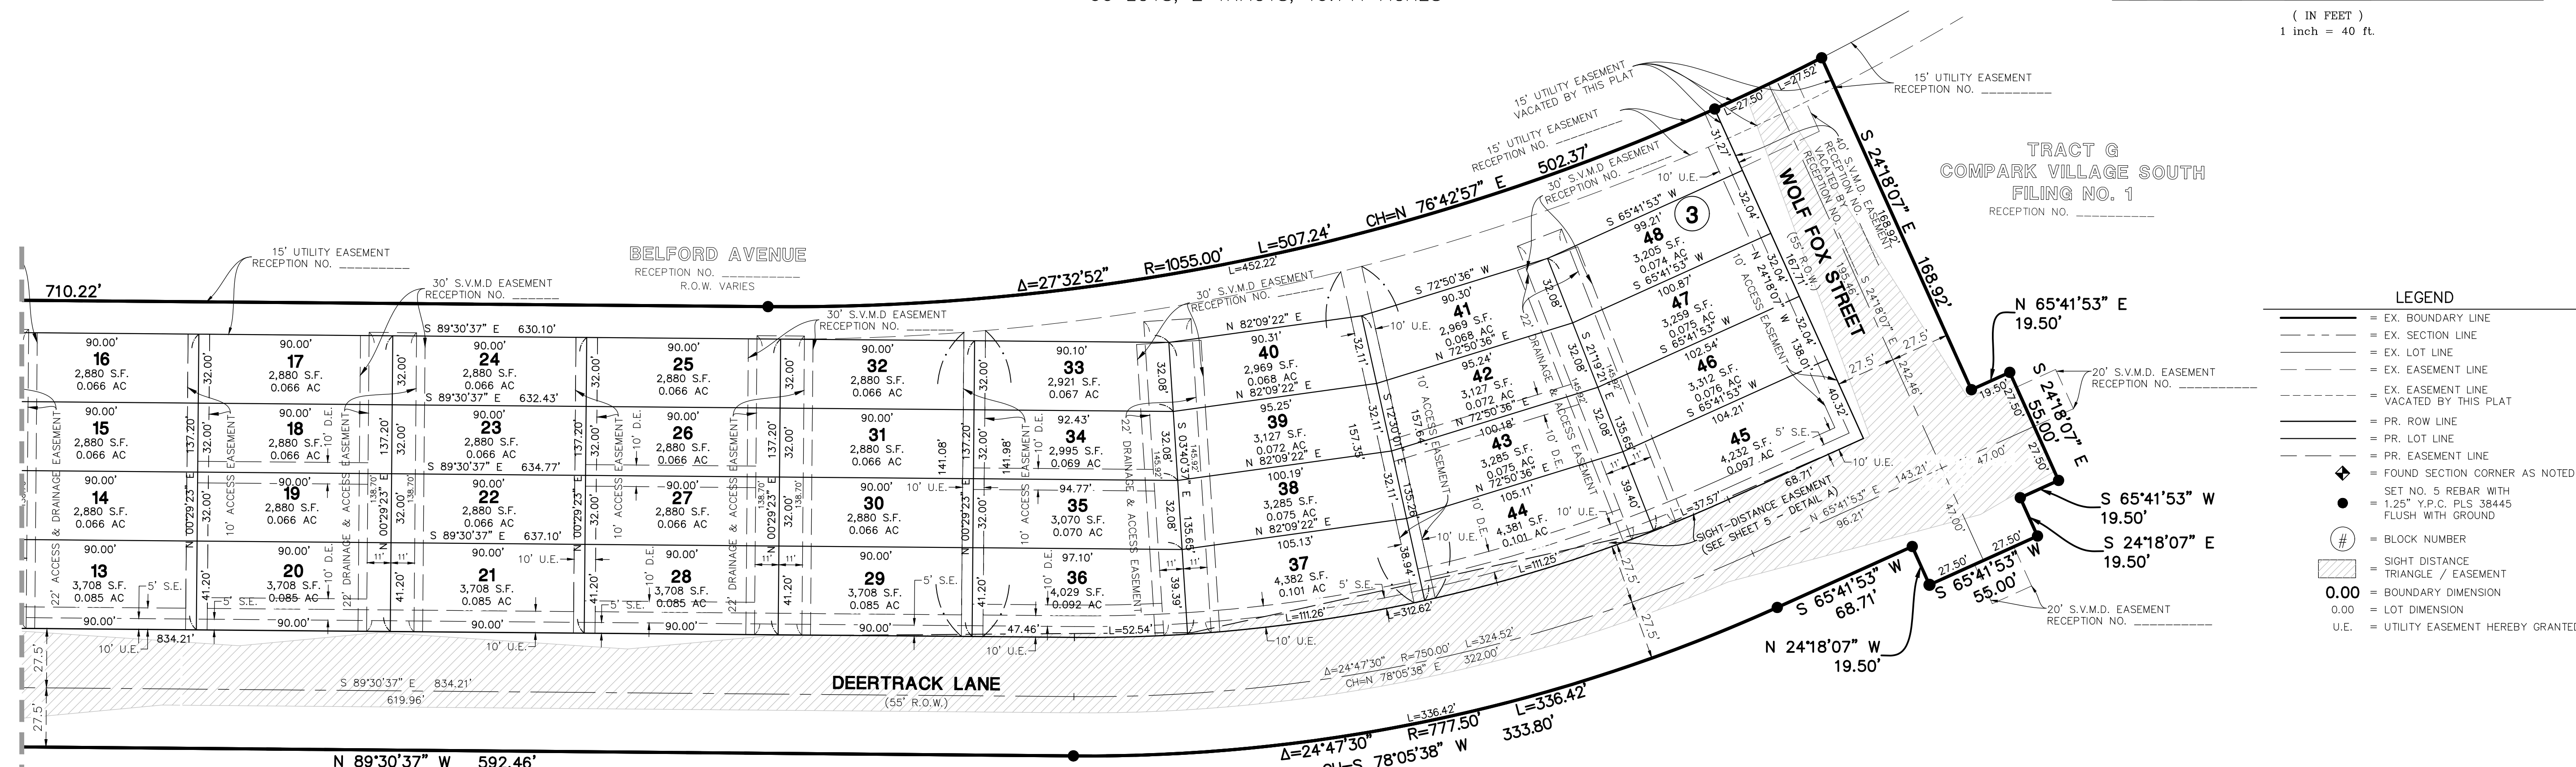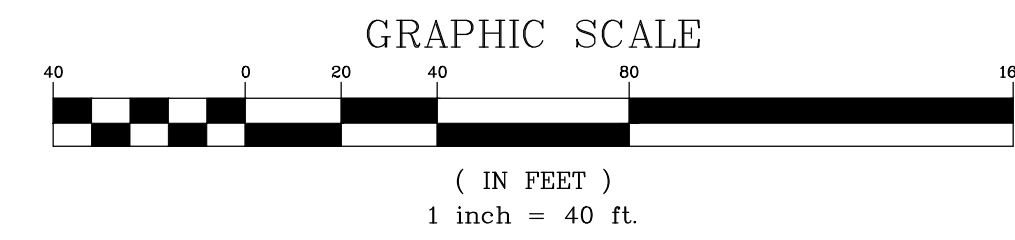

SEE SHEET 4

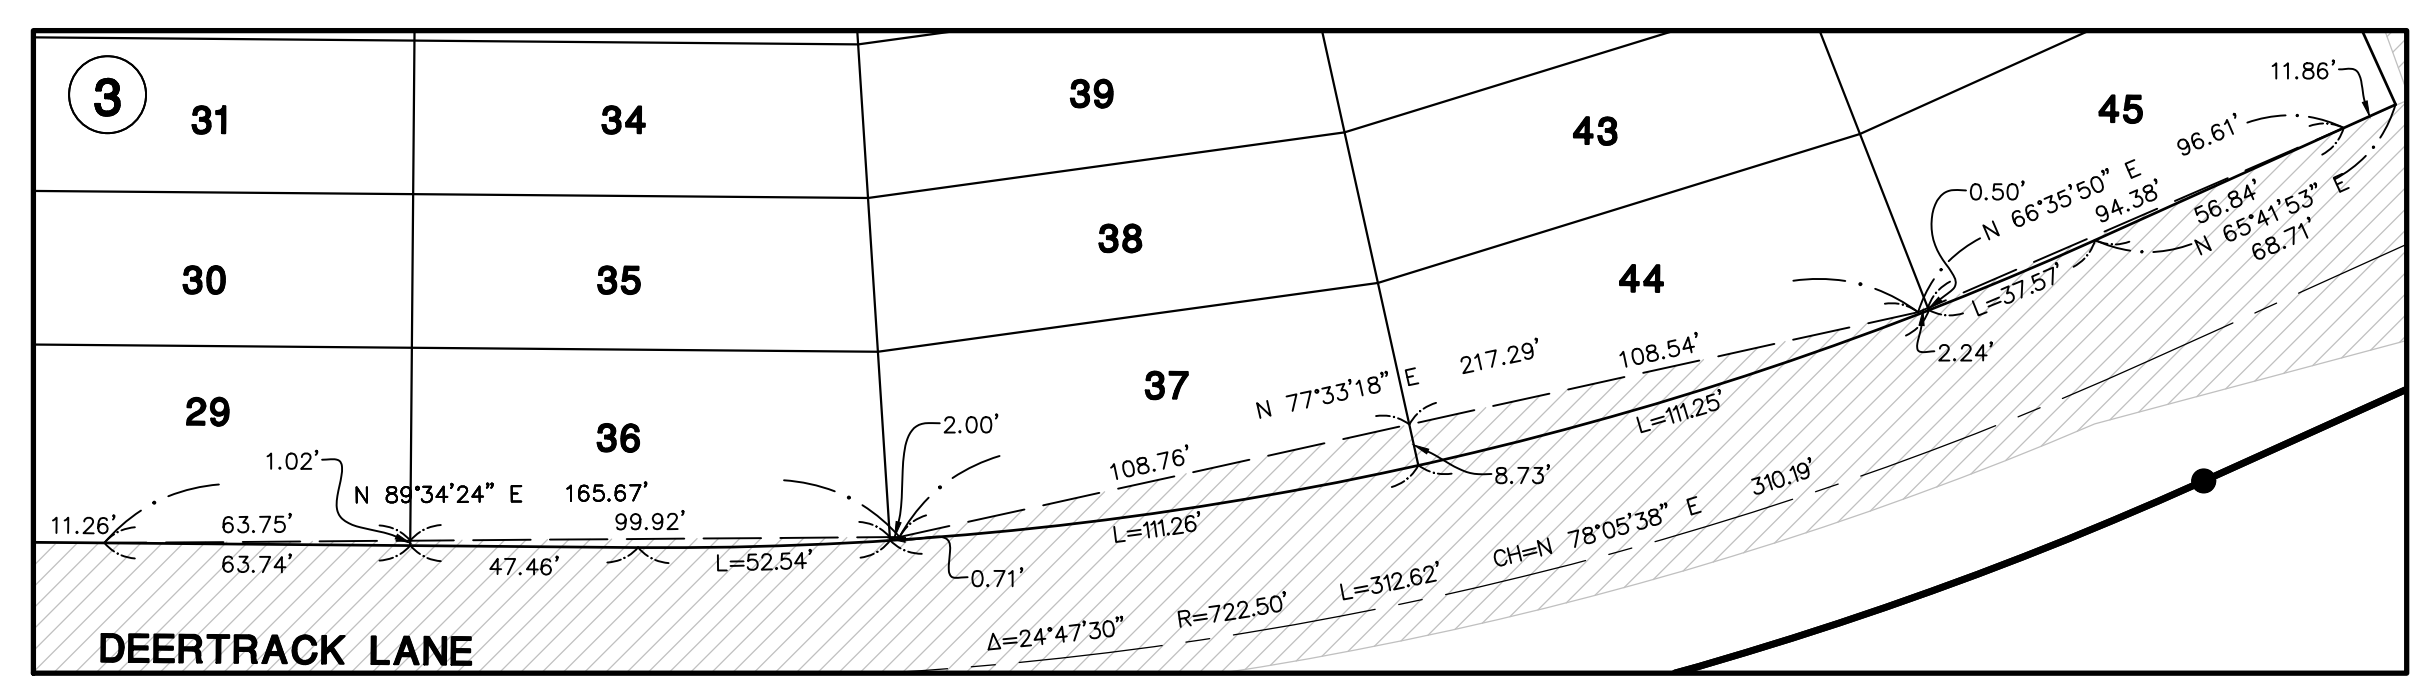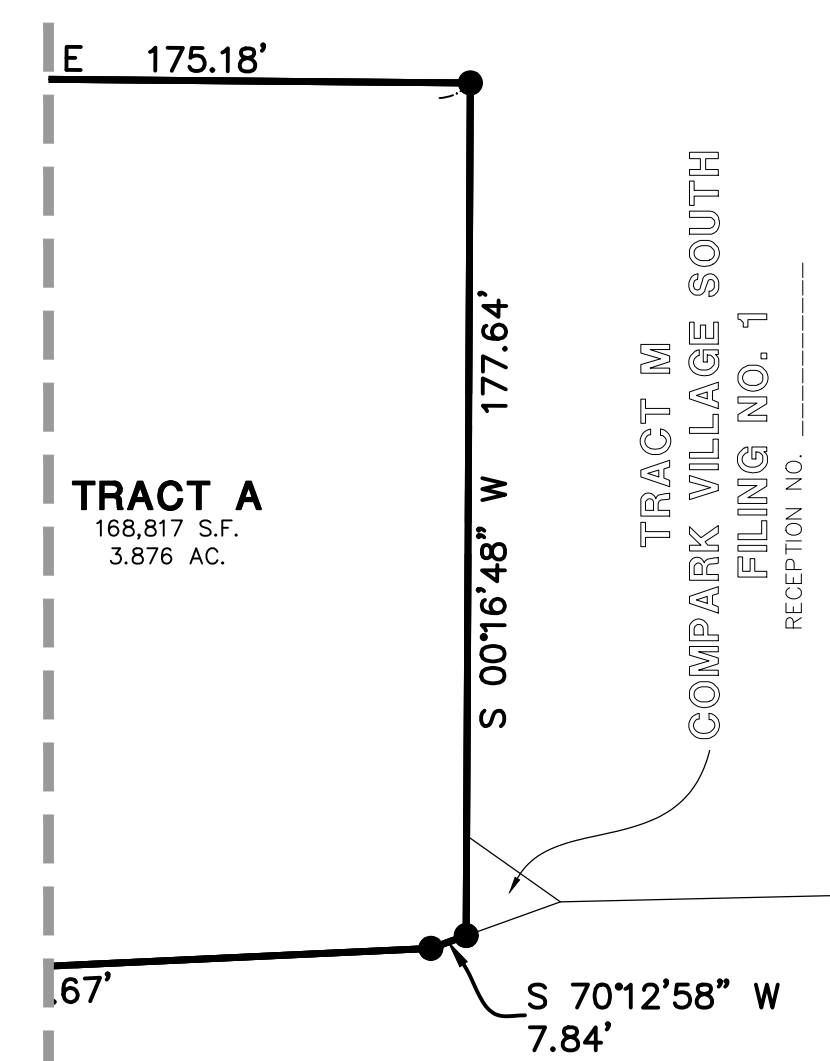

**DETAIL "A"**  
1" = 40'

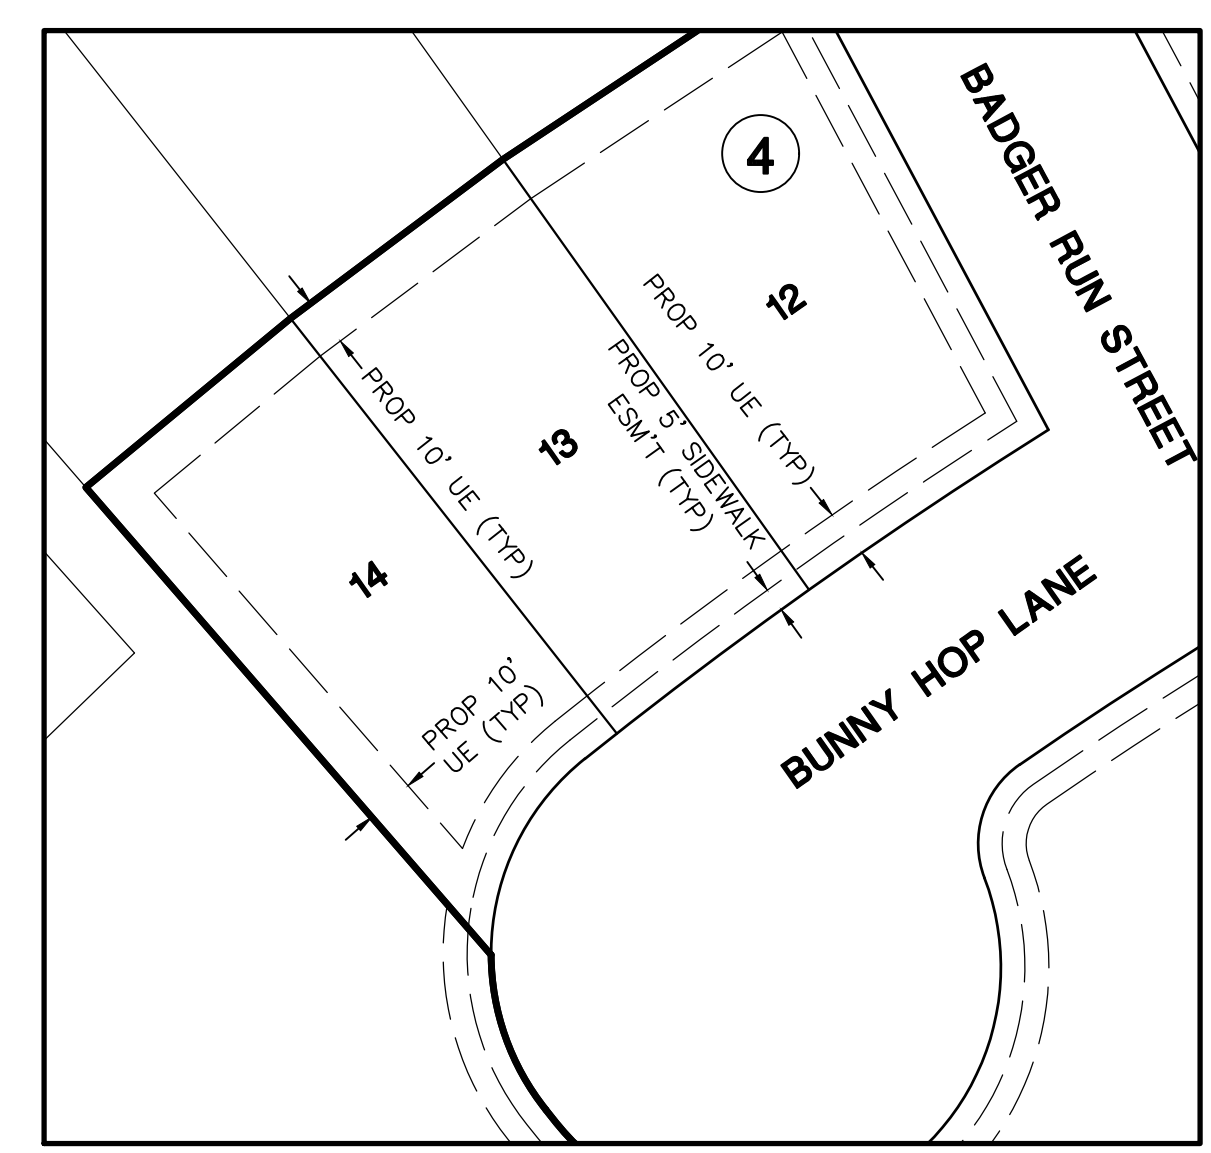

**TYPICAL EASEMENT DETAIL**  
1" = 40'

DATE	REVISIONS	BY	CHKD
06/09/17	REVISED LOT GEOMETRY	GDP	GDP
11/23/16	FIRST SUBMITTAL COMMENTS	GDP	GDP

**Manhard CONSULTING LTD.**  
 888 E. Harvard Street, Suite 100, Denver, Colorado 80202  
 Civil Engineers • Surveyors • Water Resource Engineers • Wetland & Wetland Engineers  
 Construction Managers • Environmental Scientists • Landscape Architects • Planners

COMPARK VILLAGE SOUTH FILING NO. 2 - AMENDMENT NO. 1  
 TOWN OF PARKER, COUNTY OF DOUGLAS, COLORADO  
**FINAL PLAT**

PROJ. MGR.: JMR  
 PROJ. ASSOC.: BJP  
 DRAWN BY: GDP  
 DATE: 09/23/16  
 SCALE: 1" = 40'

SHEET **5** OF **5**  
 OOC.LCPK3.10

FOR AND ON BEHALF OF  
**MANHARD CONSULTING**

June 8, 2017 - 16:17 - Dwg Name: P:\Check3\Compark\05-Residential Preliminary Plat\Drawings\Final Plat\Compark Filing No. 2 - Amendment No. 1\OOC.LCPK3.10-PP32.dwg Updated By: GPruckett