

RAY J. HARVIE SUBDIVISION FILING NO. 1

SUBDIVISION EXEMPTION PLAT

A PARCEL LOCATED IN THE NORTHEAST QUARTER OF SECTION 24, TOWNSHIP 6 SOUTH, RANGE 66 WEST OF THE SIXTH PRINCIPAL MERIDIAN,
TOWN OF PARKER, COUNTY OF DOUGLAS, STATE OF COLORADO
71.459 ACRES – 1 NON-RESIDENTIAL LOT
SHEET 1 OF 2

LEGAL DESCRIPTION

A PARCEL OF LAND RECORDED AT RECEPTION NO. 2017002715 AND RECEPTION NO. 2017002719 IN THE RECORDS OF THE DOUGLAS COUNTY CLERK AND RECORDERS OFFICE. LYING WITHIN THE NORTHEAST QUARTER OF SECTION 24, TOWNSHIP 6 SOUTH, RANGE 66 WEST OF THE SIXTH PRINCIPAL MERIDIAN, COUNTY OF DOUGLAS, STATE OF COLORADO, ADDITIONALLY DESCRIBED AS FOLLOWS:

BEGINNING AT THE NORTH QUARTER CORNER OF SAID SECTION 24;

THENCE ALONG THE NORTHERLY LINE OF SAID NORTHEAST QUARTER SOUTH 89°14'29" EAST, A DISTANCE OF 2,585.51 FEET TO AN EXISTING FENCE LINE ON THE WESTERLY SIDE OF POPE ROAD;

THENCE SOUTHWESTERLY ALONG SAID EXISTING FENCE LINE THE FOLLOWING (12) COURSES:

1. SOUTH 09°27'07" WEST, A DISTANCE OF 21.10 FEET;
2. SOUTH 03°29'43" WEST, A DISTANCE OF 99.37 FEET;
3. SOUTH 05°34'46" WEST, A DISTANCE OF 105.18 FEET;
4. SOUTH 08°44'32" WEST, A DISTANCE OF 62.52 FEET;
5. SOUTH 12°39'26" WEST, A DISTANCE OF 15.09 FEET;
6. SOUTH 17°05'43" WEST, A DISTANCE OF 117.46 FEET;
7. SOUTH 20°20'39" WEST, A DISTANCE OF 71.14 FEET TO THE BEGINNING OF A TANGENT CURVE CONCAVE NORTHWESTERLY HAVING A RADIUS OF 250.00 FEET;
8. SOUTHWESTERLY ALONG SAID CURVE THROUGH A CENTRAL ANGLE OF 16°24'08", AN ARC LENGTH OF 71.57 FEET;
9. TANGENT TO SAID CURVE SOUTH 36°44'47" WEST, A DISTANCE OF 595.55 FEET;
10. SOUTH 43°42'09" WEST, A DISTANCE OF 198.89 FEET;
11. NORTH 48°34'31" WEST, A DISTANCE OF 19.32 FEET;
12. SOUTH 39°02'05" WEST, A DISTANCE OF 208.01 FEET TO THE NORTHERLY LINE OF EAST MAINSTREET RECORDED IN BOOK 1422 AT PAGE 526 IN SAID RECORDS.

THENCE ALONG SAID NORTHERLY LINE SOUTH 83°01'13" WEST, A DISTANCE OF 12.64 FEET TO THE NORTHERLY LINE OF EAST MAINSTREET RECORDED AT RECEPTION NO. 2003021410 IN SAID RECORDS;

THENCE ALONG SAID NORTHERLY LINE SOUTH 89°02'34" WEST, A DISTANCE OF 1802.41 FEET TO THE WESTERLY LINE OF THE SOUTH HALF OF THE NORTHEAST QUARTER OF SECTION 24;

THENCE ALONG SAID WESTERLY LINE NORTH 00°13'24" WEST, A DISTANCE OF 25.67 FEET TO THE NORTH SIXTEENTH CORNER OF SECTION 24;

THENCE ALONG THE WESTERLY LINE OF THE NORTH HALF OF SAID NORTHEAST QUARTER NORTH 00°13'38" WEST, A DISTANCE OF 1352.65 FEET TO THE POINT OF BEGINNING.

CONTAINING AN AREA OF 71.459 ACRES, (3,112,760 SQUARE FEET), MORE OR LESS.

DEDICATION STATEMENT

THE UNDERSIGNED, BEING ALL THE OWNERS, MORTGAGEES, BENEFICIARIES OF DEEDS OF TRUST AND HOLDERS OF OTHER INTERESTS OF THE LANDS DESCRIBED HEREIN, HAVE LAID OUT, SUBDIVIDED AND PLATTED SAID LANDS INTO LOTS, TRACTS, BLOCKS, STREETS AND EASEMENTS AS SHOWN HEREON UNDER THE NAME AND SUBDIVISION OF **RAY J. HARVIE SUBDIVISION FILING NO. 1, SUBDIVISION EXEMPTION PLAT**. THE UTILITY EASEMENTS AS SHOWN HEREON ARE HEREBY DEDICATED FOR PUBLIC UTILITIES AND CABLE COMMUNICATION SYSTEMS AND OTHER PURPOSES AS SHOWN HEREON. THE ENTITIES ARE RESPONSIBLE FOR PROVIDING THE UTILITY SERVICES FOR WHICH THE EASEMENTS ARE ESTABLISHED ARE HEREBY GRANTED THE PERPETUAL RIGHT OF INGRESS AND EGRESS FROM AND TO ADJACENT PROPERTIES FOR INSTALLATION, MAINTENANCE AND REPLACEMENT OF UTILITY LINES AND RELATED FACILITIES. THE OWNERS OF THE LANDS DESCRIBED HEREIN ARE RESPONSIBLE FOR THE MAINTENANCE AND OPERATION OF DRAINAGE EASEMENTS SHOWN HEREON AND RELATED FACILITIES, AS PROVIDED IN THE STORM DRAINAGE AND ENVIRONMENTAL CRITERIA MANUAL, AS AMENDED. THE UNDERSIGNED GRANTS THE TOWN OF PARKER A PERPETUAL RIGHT OF INGRESS AND EGRESS FROM AND TO ADJACENT PROPERTY TO MAINTAIN, OPERATE AND RECONSTRUCT THE DRAINAGE EASEMENTS AND RELATED FACILITIES COVERED BY CHAPTER 4.08 OF THE PARKER MUNICIPAL CODE, AS AMENDED; AND TO MAINTAIN, OPERATE AND RECONSTRUCT THE DRAINAGE EASEMENTS AND RELATED FACILITIES NOT COVERED BY CHAPTER 4.08 OF THE PARKER MUNICIPAL CODE AS AMENDED, WHEN THE OWNER(S) FAIL TO ADEQUATELY MAINTAIN SUCH DRAINAGE EASEMENTS AND RELATED FACILITIES, WHICH MAINTENANCE, OPERATION AND RECONSTRUCTION SHALL BE AT THE COST OF THE OWNER(S). ALL PUBLIC STREETS AND RIGHTS-OF-WAY SHOWN HEREON ARE DEDICATED AND CONVEYED TO THE TOWN OF PARKER, COLORADO, IN FEE SIMPLE ABSOLUTE, FOR PUBLIC USES AND PURPOSES. DRAINAGE AND DETENTION EASEMENTS AS SHOWN HEREON ARE HEREBY DEDICATED TO THE TOWN. THE TOWN IS HEREBY GRANTED THE PERPETUAL RIGHT OF INGRESS AND EGRESS FROM AND TO THE ADJACENT PROPERTIES FOR CONSTRUCTION, REPAIR, MAINTENANCE, OPERATION AND REPLACEMENT OF STORM SEWERS AND DRAINAGE FACILITIES. THE UNDERSIGNED GRANTS TO THE TOWN A SIGHT EASEMENT(S) AS SHOWN HEREON WITHIN THE SUBDIVISION TO MAINTAIN ADEQUATE SIGHT DISTANCE AT ALL ROADWAY INTERSECTIONS AS PROVIDED BY THE TOWN OF PARKER ROADWAY DESIGN AND CONSTRUCTION CRITERIA MANUAL, AS AMENDED. THE TOWN IS HEREBY GRANTED THE PERPETUAL RIGHT OF INGRESS AND EGRESS ACROSS ALL LOTS AND TRACTS WITHIN THE SUBDIVISION TO REMOVE ANY OBSTRUCTION TO THE PROPER SITE DISTANCE, INCLUDING, BUT NOT LIMITED TO, ANY STRUCTURE, FENCE, UTILITY BOX, RAISED MEDIAN AND LANDSCAPING, AT THE SOLE COST AND EXPENSE OF THE OWNER OF THE LOT AND/OR TRACT UPON WHICH SUCH OBSTRUCTION IS SITUATED. THE OWNERS OR ADJACENT PROPERTY OWNERS OF THE LANDS ARE RESPONSIBLE FOR THE MAINTENANCE AND OPERATION OF SIGHT EASEMENTS SHOWN HEREON. WHEN THE OWNER(S) OR ADJACENT OWNERS FAIL TO ADEQUATELY MAINTAIN SUCH SIGHT EASEMENTS, THE MAINTENANCE, OPERATION AND RECONSTRUCTION SHALL BE AT THE COST OF THE OWNER(S).


ACKNOWLEDGEMENT

THE UNDERSIGNED, BEING ALL THE OWNERS, MORTGAGEES, BENEFICIARIES OF DEEDS OF TRUST AND HOLDERS OF OTHER INTERESTS OF THE LANDS DESCRIBED HEREIN, HEREBY ACKNOWLEDGE THAT ANY SUBDIVISION APPROVAL OBTAINED BY THE TOWN OF PARKER DOES NOT OBTAIN SAID UNDERSIGNED'S NEED OR RESPONSIBILITY TO COMPLY WITH THE REQUIREMENTS OF THE ENDANGERED SPECIES ACT OF 1973, 16 U.S.C. §1 531, ET SEQ., AS AMENDED, OR WITH ANY OTHER APPLICABLE FEDERAL, STATE OR LOCAL LAWS OR REGULATIONS.

TOWN OF PARKER

MAYOR, TOWN OF PARKER

ATTEST: _____
TOWN CLERK

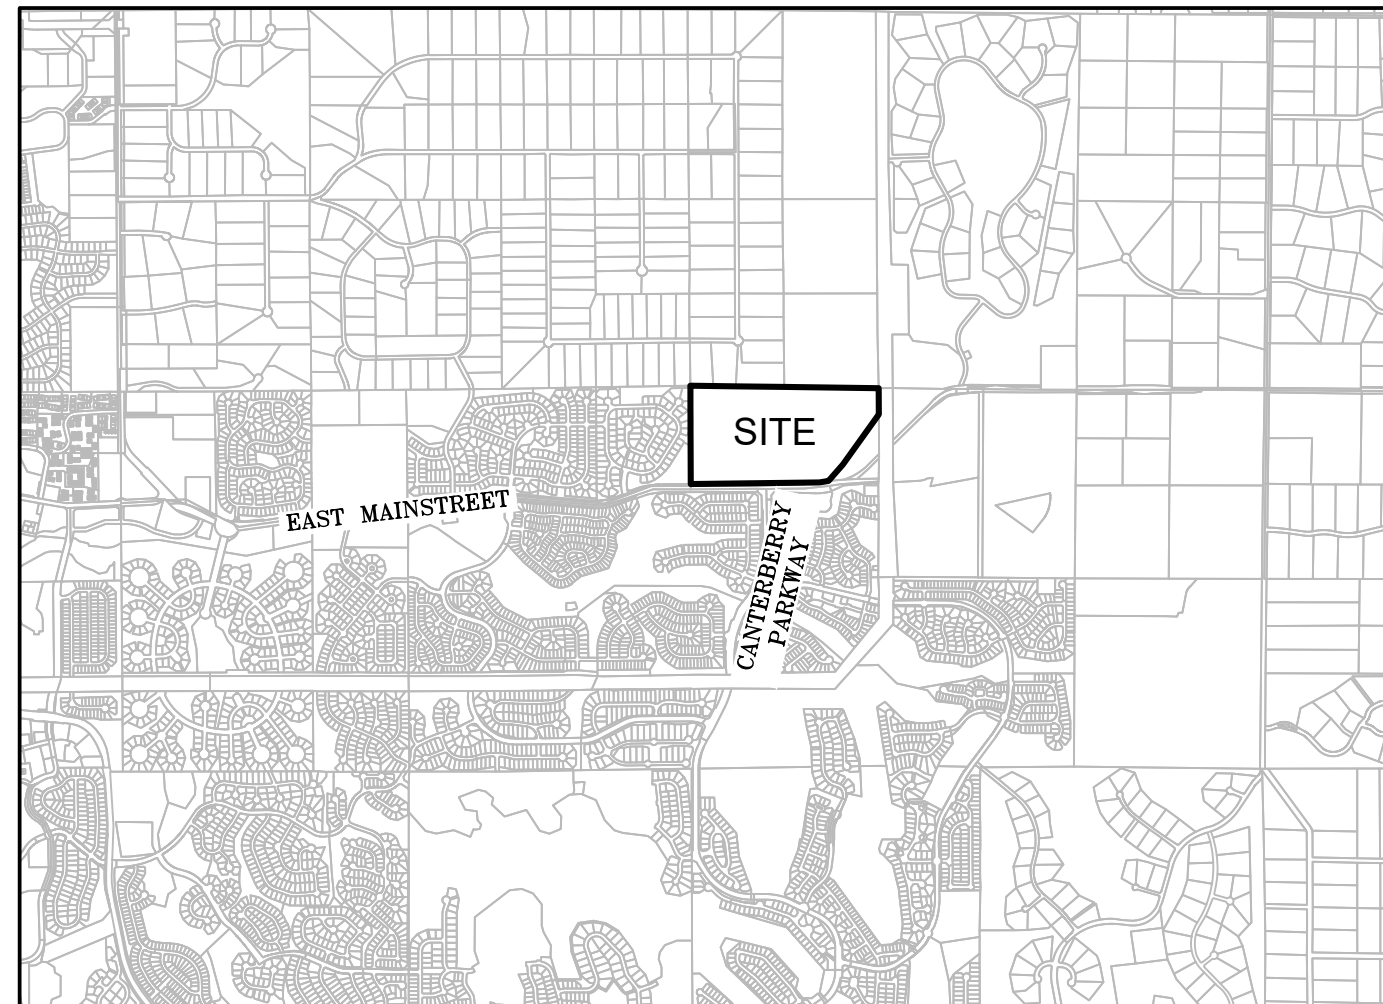

VICINITY MAP
SCALE: 1" = 2000'

TOWN COUNCIL CERTIFICATE

THIS PLAT WAS APPROVED BY THE TOWN COUNCIL AND/OR, WHERE APPLICABLE, THE PLANNING DIRECTOR AND DIRECTOR OF ENGINEERING OF THE TOWN OF PARKER, COLORADO, ON THE _____ DAY OF _____, 20____, FOR FILING. THE DEDICATIONS ARE HEREBY ACCEPTED.

ALL EXPENSES INCURRED WITH RESPECT TO IMPROVEMENTS FOR ALL UTILITY SERVICES, PAVING, GRADING, CURBS, GUTTER, SIDEWALKS, ROAD LIGHTING, ROAD SIGNS, FLOOD PROTECTION DEVICES, DRAINAGE STRUCTURES AND ALL OTHER IMPROVEMENTS THAT MAY BE REQUIRED SHALL BE THE RESPONSIBILITY OF THE SUBDIVIDER AND NOT THE TOWN OF PARKER. THE TOWN SHALL ONLY ACCEPT MAINTENANCE OF THE ROADWAY IMPROVEMENTS AFTER CONSTRUCTION HAS BEEN COMPLETED, AND AFTER THE WARRANTY PERIOD, IN ACCORDANCE WITH TOWN REGULATIONS.

THIS ACCEPTANCE DOES NOT GUARANTEE THAT THE SOIL CONDITIONS, SUBSURFACE GEOLOGY, GROUNDWATER CONDITIONS OR FLOODING CONDITIONS OF ANY LOT SHOWN HEREON ARE SUCH THAT A BUILDING PERMIT WILL BE ISSUED.

MAYOR, TOWN OF PARKER

ATTEST: _____
TOWN CLERK

GENERAL NOTES

- 1) HERITAGE TITLE COMPANY COMMITMENT NO. 451-H0470177-265-044, AMENDMENT NO. 1 WITH AN EFFECTIVE DATE OF FEBRUARY 27, 2017 AT 7:00 A.M. WAS RELIED UPON FOR RECORD INFORMATION REGARDING RIGHTS-OF-WAY, EASEMENTS AND ENCUMBRANCES. THIS SURVEY DOES NOT REPRESENT A TITLE SEARCH BY AZTEC CONSULTANTS INC. TO DETERMINE OWNERSHIP, RIGHTS-OF-WAY, EASEMENTS OR OTHER MATTERS OF PUBLIC RECORD.
- 2) THE BEARINGS SHOWN HEREON ARE BASED UPON THE WEST LINE OF THE N1/2 OF THE NE 1/4 OF SECTION 24, TOWNSHIP 6 SOUTH, RANGE 66 WEST OF THE 6TH PRINCIPAL MERIDIAN, BEING MONUMENTED AS SHOWN HEREON, AND BEARING NORTH 00°13'38" WEST, GRID BEARINGS, COLORADO COORDINATE SYSTEM, CENTRAL ZONE, NAD 83.
- 3) ACCORDING TO THE FEDERAL EMERGENCY MANAGEMENT AGENCY, FLOOD INSURANCE RATE MAP FOR DOUGLAS COUNTY, COLORADO AND INCORPORATED AREAS, PANEL 88 OF 495, MAP NUMBER 08035C0088F, EFFECTIVE DATE SEPTEMBER 30, 2005, AND PANEL 89 OF 495, MAP NUMBER 08035C0089F, EFFECTIVE DATE SEPTEMBER 30, 2005, THIS PARCEL IS LOCATED WITHIN "OTHER AREAS, ZONE X", DESCRIBED IN THE LEGENDS OF ABOVE MENTIONED MAPS AS AREAS DETERMINED TO BE OUTSIDE THE 0.2% ANNUAL CHANCE FLOODPLAIN.
- 4) DISTANCES ON THIS PLAT ARE GROUND DISTANCES EXPRESSED IN U.S. SURVEY FEET AND DECIMALS THEREOF. A U.S. SURVEY FOOT IS DEFINED AS EXACTLY 1200/3937 METERS.
- 5) ANY PERSON WHO KNOWINGLY REMOVES, ALTERS OR DEFACES ANY PUBLIC LAND SURVEY MONUMENT(S) OR LAND BOUNDARY MONUMENT(S), OR ACCESSORY COMMITS A CLASS TWO (2) MISDEMEANOR PURSUANT TO STATE STATUTE 18-4-508 CRS.
- 6) NOTICE: PER THE STATE OF COLORADO BOARD OF LICENSURE FOR ARCHITECTS, PROFESSIONAL ENGINEERS, AND PROFESSIONAL LAND SURVEYORS RULE 6.2.2 THE WORD "CERTIFY" AS USED HEREON MEANS AN EXPRESSION OF PROFESSIONAL OPINION AND DOES NOT CONSTITUTE A WARRANTY OR GUARANTEE, EXPRESSED OR IMPLIED. THE SURVEY REPRESENTED HEREON HAS BEEN PERFORMED BY ME OR UNDER MY DIRECT SUPERVISION IN ACCORDANCE WITH APPLICABLE STANDARDS OF PRACTICE AND IS BASED UPON MY KNOWLEDGE, INFORMATION AND BELIEF.
- 7) NOTICE: ACCORDING TO COLORADO LAW YOU MUST COMMENCE ANY LEGAL ACTION BASED UPON ANY DEFECT IN THIS SURVEY WITHIN THREE YEARS AFTER YOU FIRST DISCOVERED SUCH DEFECT. IN NO EVENT MAY ANY ACTION BASED UPON ANY DEFECT IN THIS SURVEY BE COMMENCED MORE THAN TEN YEARS FROM THE DATE OF THE CERTIFICATION SHOWN HEREON.

TITLE VERIFICATION

I/WE, HERITAGE TITLE COMPANY, DO HEREBY CERTIFY THAT I/WE HAVE EXAMINED THE TITLE OF ALL LAND PLATTED HEREON AND THAT TITLE TO SUCH LAND IS IN THE DEDICATOR(S) FREE AND CLEAR OF ALL LIENS, TAXES AND ENCUMBRANCES, EXCEPT AS SHOWN IN HERITAGE TITLE COMPANY COMMITMENT NO. 451-H0470177-265-044, AMENDMENT NO. 1 WITH AN EFFECTIVE DATE OF FEBRUARY 27, 2017 AT 7:00 A.M.

BY: _____

TITLE: _____

DATE: _____

STATE OF COLORADO)

COUNTY OF _____)SS

ACKNOWLEDGED BEFORE ME THIS _____ DAY OF _____, 2018, BY _____
AS _____ OF _____

WITNESS MY HAND AND OFFICIAL SEAL:

MY COMMISSION EXPIRES: _____

NOTARY PUBLIC

SURVEYOR'S CERTIFICATE

I, DEAN E. CATES, A DULY LICENSED PROFESSIONAL LAND SURVEYOR IN THE STATE OF COLORADO, DO HEREBY CERTIFY THAT THIS PLAT TRULY AND CORRECTLY REPRESENTS THE RESULTS OF A SURVEY MADE ON APRIL 3, 2017 BY ME OR UNDER MY DIRECT SUPERVISION AND THAT ALL MONUMENTS EXIST AS SHOWN HEREON; THAT MATHEMATICAL CLOSURE ERRORS ARE LESS THAN 1:50,000 (SECOND ORDER) AND THAT SAID PLAT HAS BEEN PREPARED IN FULL COMPLIANCE WITH ALL APPLICABLE LAWS OF THE STATE OF COLORADO DEALING WITH MONUMENTS, SUBDIVISIONS OR SURVEYING OF LAND AND ALL APPLICABLE PROVISIONS WITHIN MY CONTROL OF THE TOWN SUBDIVISION REGULATIONS.

I ATTEST THE ABOVE ON THIS _____ DAY OF _____, 2018.

DEAN E. CATES, PLS NO. 22561
FOR AND ON BEHALF OF AZTEC CONSULTANTS, INC.

PLANNING COMMISSION CERTIFICATE

RAY J. HARVIE SUBDIVISION FILING NO. 1 WAS REVIEWED BY THE PLANNING COMMISSION ON _____, 20____.

PLANNING DIRECTOR,
ON BEHALF OF THE PLANNING COMMISSION

CLERK AND RECORDER'S CERTIFICATE


STATE OF COLORADO)

)SS

COUNTY OF DOUGLAS)

I HEREBY CERTIFY THAT THIS PLAT WAS FILED IN MY OFFICE ON THIS _____ DAY OF _____, 2018, A.D.,
AT _____ A.M./P.M. AND WAS RECORDED AT RECEPTION NO. _____.

DOUGLAS COUNTY CLERK AND RECORDER

 <p>300 East Mineral Ave., Suite 1 Littleton, Colorado 80122 Phone: (303) 713-1898 Fax: (303) 713-1897 www.aztecconsultants.com</p> <p>AzTec Proj. No.: 24917-03</p>	DEVELOPER THE TOWN OF PARKER 20120 E. MAINSTREET PARKER, CO 80138		DATE OF PREPARATION: 03/30/18
	SCALE:	N/A	SHEET 1 OF 2


RAY J. HARVIE SUBDIVISION FILING NO. 1

SUBDIVISION EXEMPTION PLAT

A PARCEL LOCATED IN THE NORTHEAST QUARTER OF SECTION 24, TOWNSHIP 6 SOUTH, RANGE 66 WEST OF THE SIXTH PRINCIPAL MERIDIAN,
TOWN OF PARKER, COUNTY OF DOUGLAS, STATE OF COLORADO

71.459 ACRES - 1 NON-RESIDENTIAL LOT

SHEET 2 OF 2

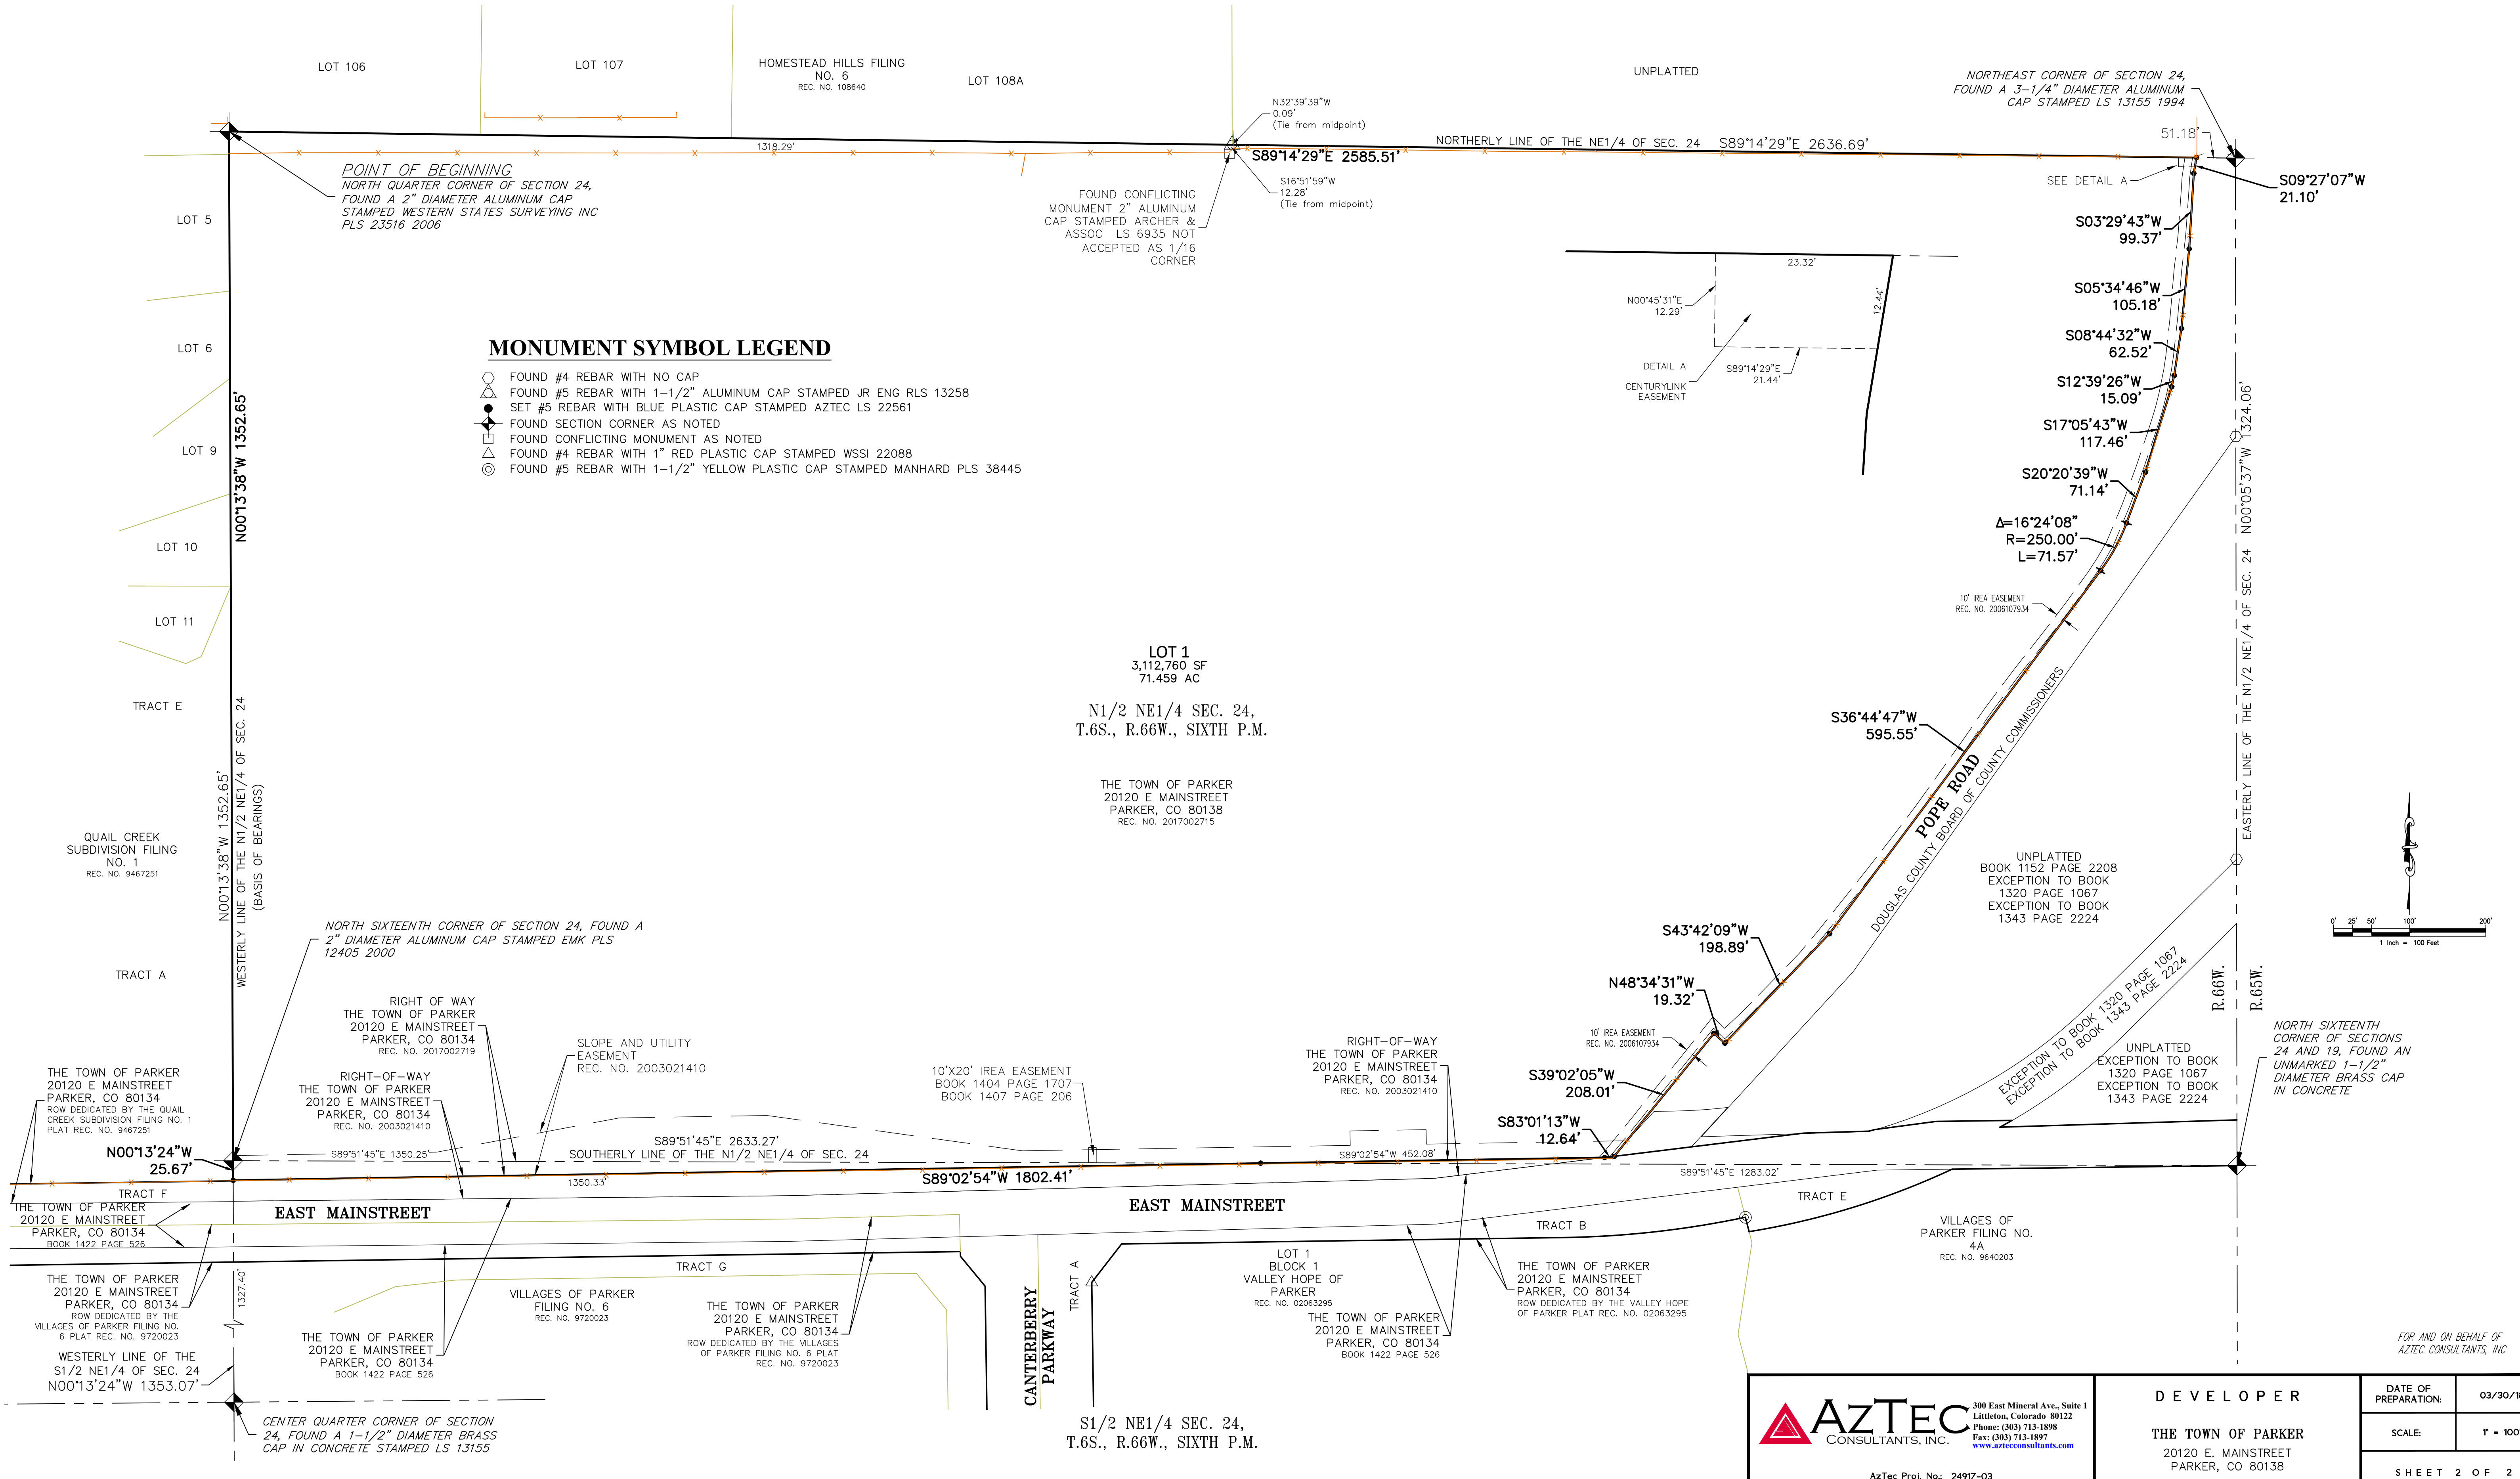


MONUMENT SYMBOL LEGEND

- FOUND #4 REBAR WITH NO CAP
- △ FOUND #5 REBAR WITH 1-1/2" ALUMINUM CAP STAMPED JR ENG RLS 13258
- SET #5 REBAR WITH BLUE PLASTIC CAP STAMPED AZTEC LS 22561
- ◆ FOUND SECTION CORNER AS NOTED
- FOUND CONFLICTING MONUMENT AS NOTED
- ▲ FOUND #4 REBAR WITH 1" RED PLASTIC CAP STAMPED WSSI 22088
- ◎ FOUND #5 REBAR WITH 1-1/2" YELLOW PLASTIC CAP STAMPED MANHARD PLS 38445

LOT 1
3,112,760 SF
71.459 AC
N1/2 NE1/4 SEC. 24,
T.6S., R.66W., SIXTH P.M.

THE TOWN OF PARKER
20120 E MAINSTREET
PARKER, CO 80138
REC. NO. 2017002715

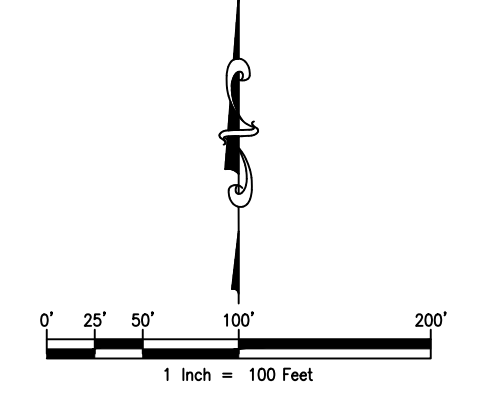

AZTEC
CONSULTANTS, INC.
300 East Mineral Ave., Suite 1
Littleton, Colorado 80122
Phone: (303) 713-1899
Fax: (303) 713-1897
www.aztecconsultants.com
AzTec Proj. No.: 24917-03

DEVELOPER
THE TOWN OF PARKER
20120 E. MAINSTREET
PARKER, CO 80138

DATE OF PREPARATION:	03/30/18
SCALE:	1" = 100'
SHEET 2 OF 2	

FOR AND ON BEHALF OF
AZTEC CONSULTANTS, INC