
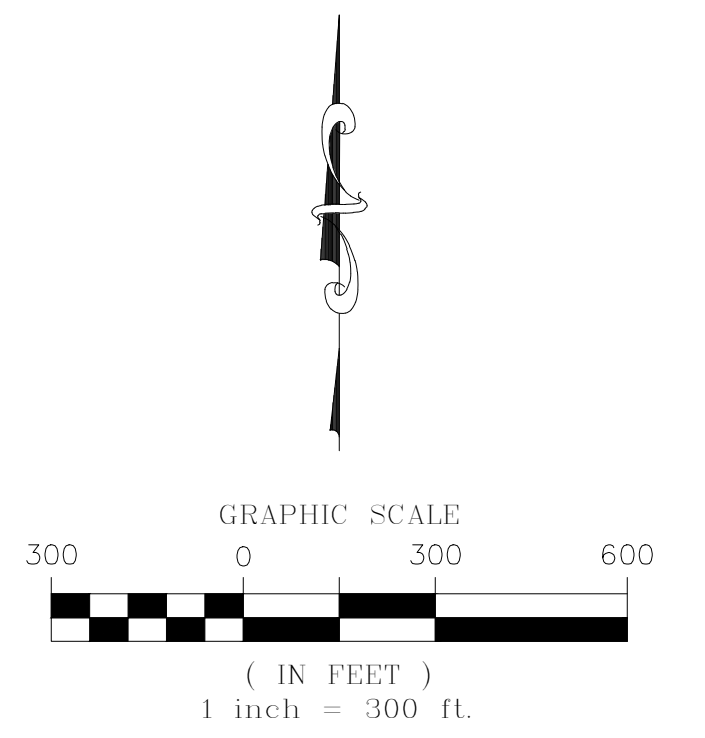


TRAILS AT CROWFOOT SUBDIVISION FILING NO. 11 ADDRESS PLAT

A PART OF THE SECTIONS 4, 8 AND 9, TOWNSHIP 7 SOUTH, RANGE 66 WEST OF THE 6th PRINCIPAL MERIDIAN,
TOWN OF PARKER, COUNTY OF DOUGLAS, STATE OF COLORADO
SHEET 1 OF 2

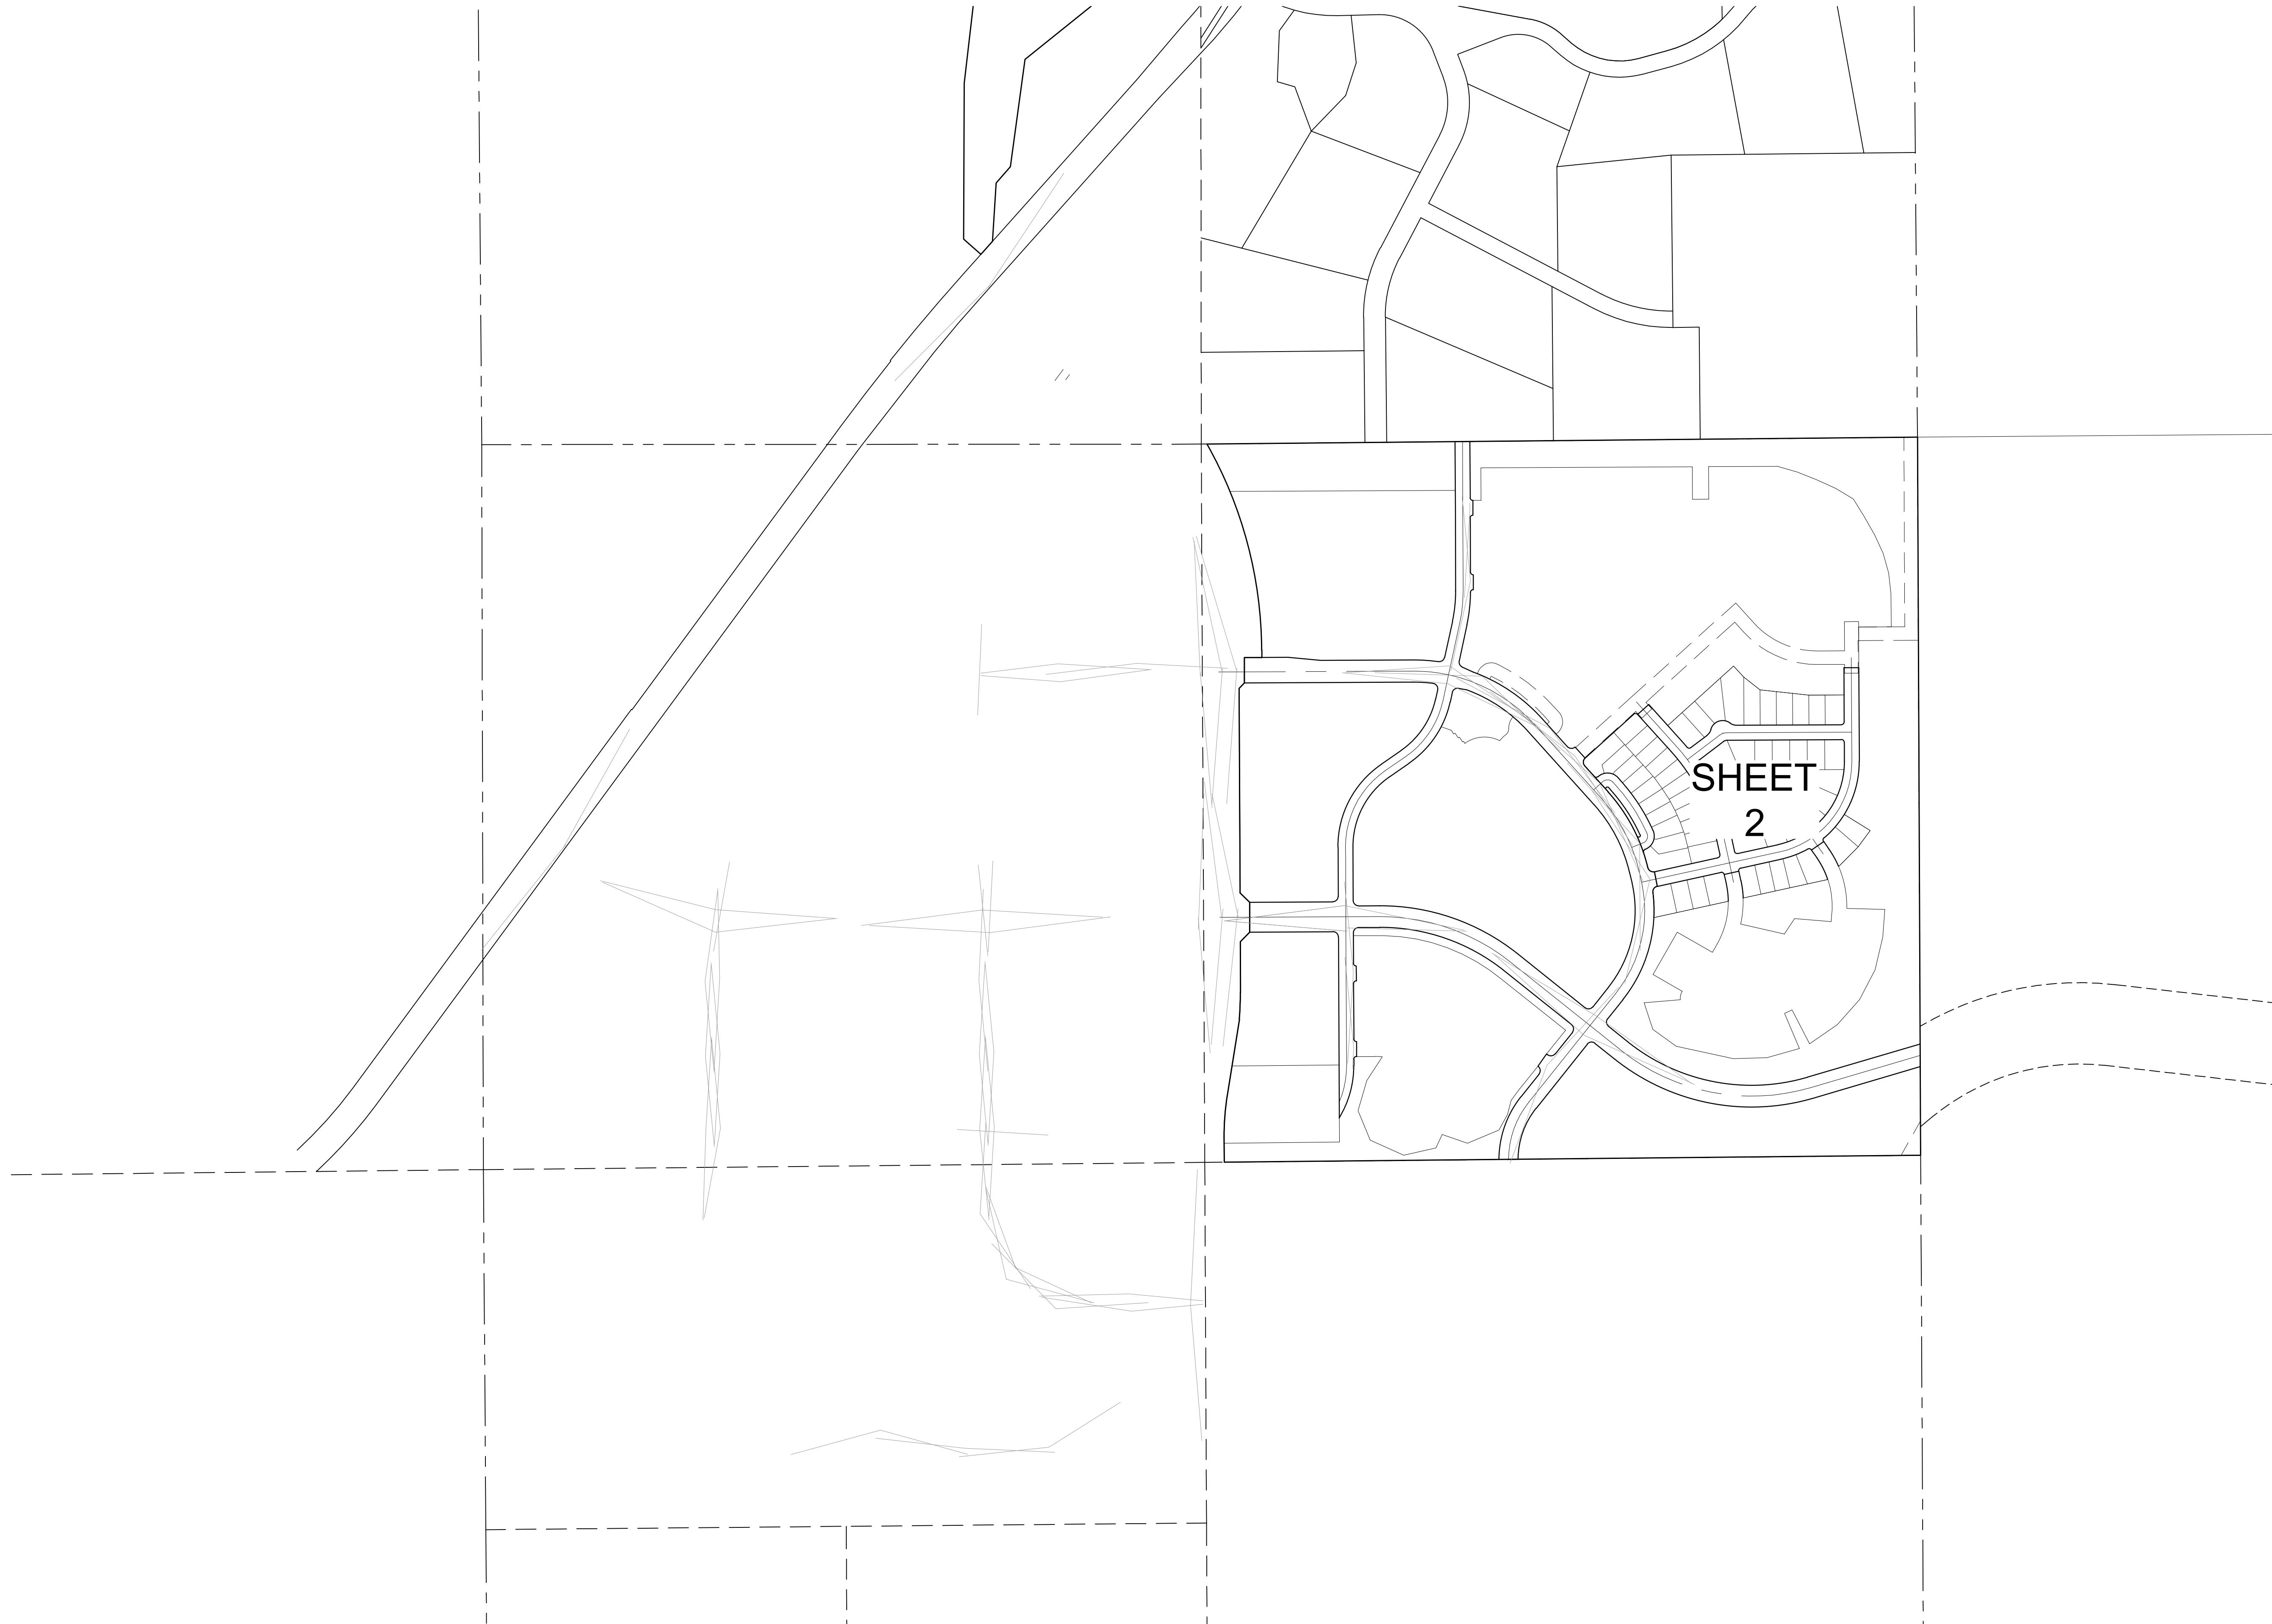

ENGINEER/SURVEYOR
CVL Consultants
of Colorado, Inc.
10333 E. Dry Creek Rd., Suite 240
Englewood, CO 80112
Tel: (720) 482-9526 / Fax: (720) 482-9546


TRAILS AT CROWFOOT SUBDIVISION FILING NO. 11 ADDRESS PLAT

A PART OF THE SECTIONS 4, 8 AND 9, TOWNSHIP 7 SOUTH, RANGE 66 WEST OF THE 6th PRINCIPAL MERIDIAN,
TOWN OF PARKER, COUNTY OF DOUGLAS, STATE OF COLORADO
SHEET 2 OF 2



TOWN OF PARKER
DOUGLAS COUNTY

DOUGLAS COUNTY
ZONED - OPEN SPACE CONSERVATION

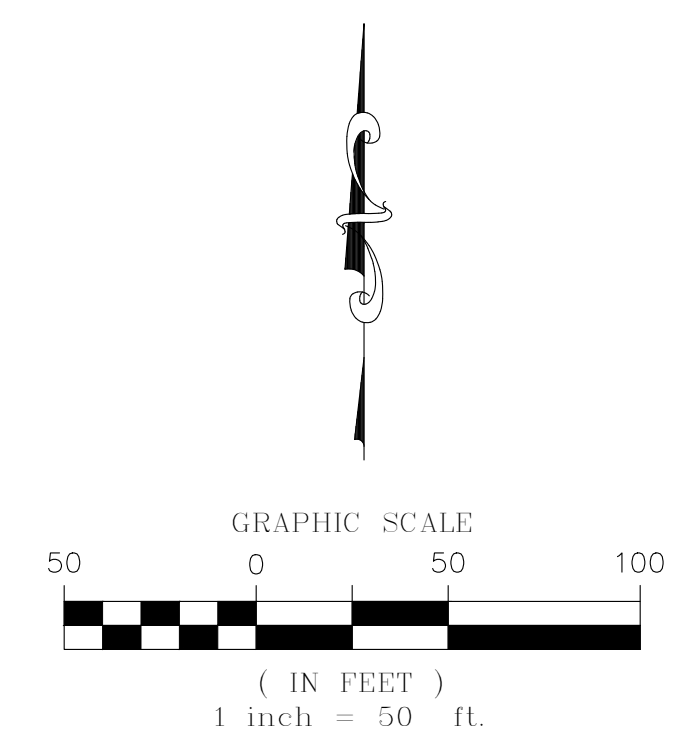

LEGEND	
	FND. SECTION CORNER AS DESCRIBED
	R.O.W. RIGHT-OF-WAY
	S.W.U.E. SIDEWALK & UTILITY EASEMENT
	U.E. UTILITY EASEMENT
	EX U.E. EXISTING UTILITY EASEMENT

TRACT E
TRAILS AT CROWFOOT
SUBDIVISION FILING NO. 9

TRACT A
1,688 S.F.
0.037 AC

TRACT C
TRAILS AT CROWFOOT
SUBDIVISION FILING NO. 9

TRACT C
TRAILS AT CROWFOOT
SUBDIVISION FILING NO. 9

LOT 1, BLOCK 3
TRAILS AT CROWFOOT
SUBDIVISION FILING NO. 9

LOT 1, BLOCK 3
TRAILS AT CROWFOOT
SUBDIVISION FILING NO. 9

ENGINEER/SURVEYOR
CVL Consultants
of Colorado, Inc.
10333 E. Dry Creek Rd., Suite 240
Englewood, CO 80112
Tel: (720) 482-9526 / Fax: (720) 482-9546