


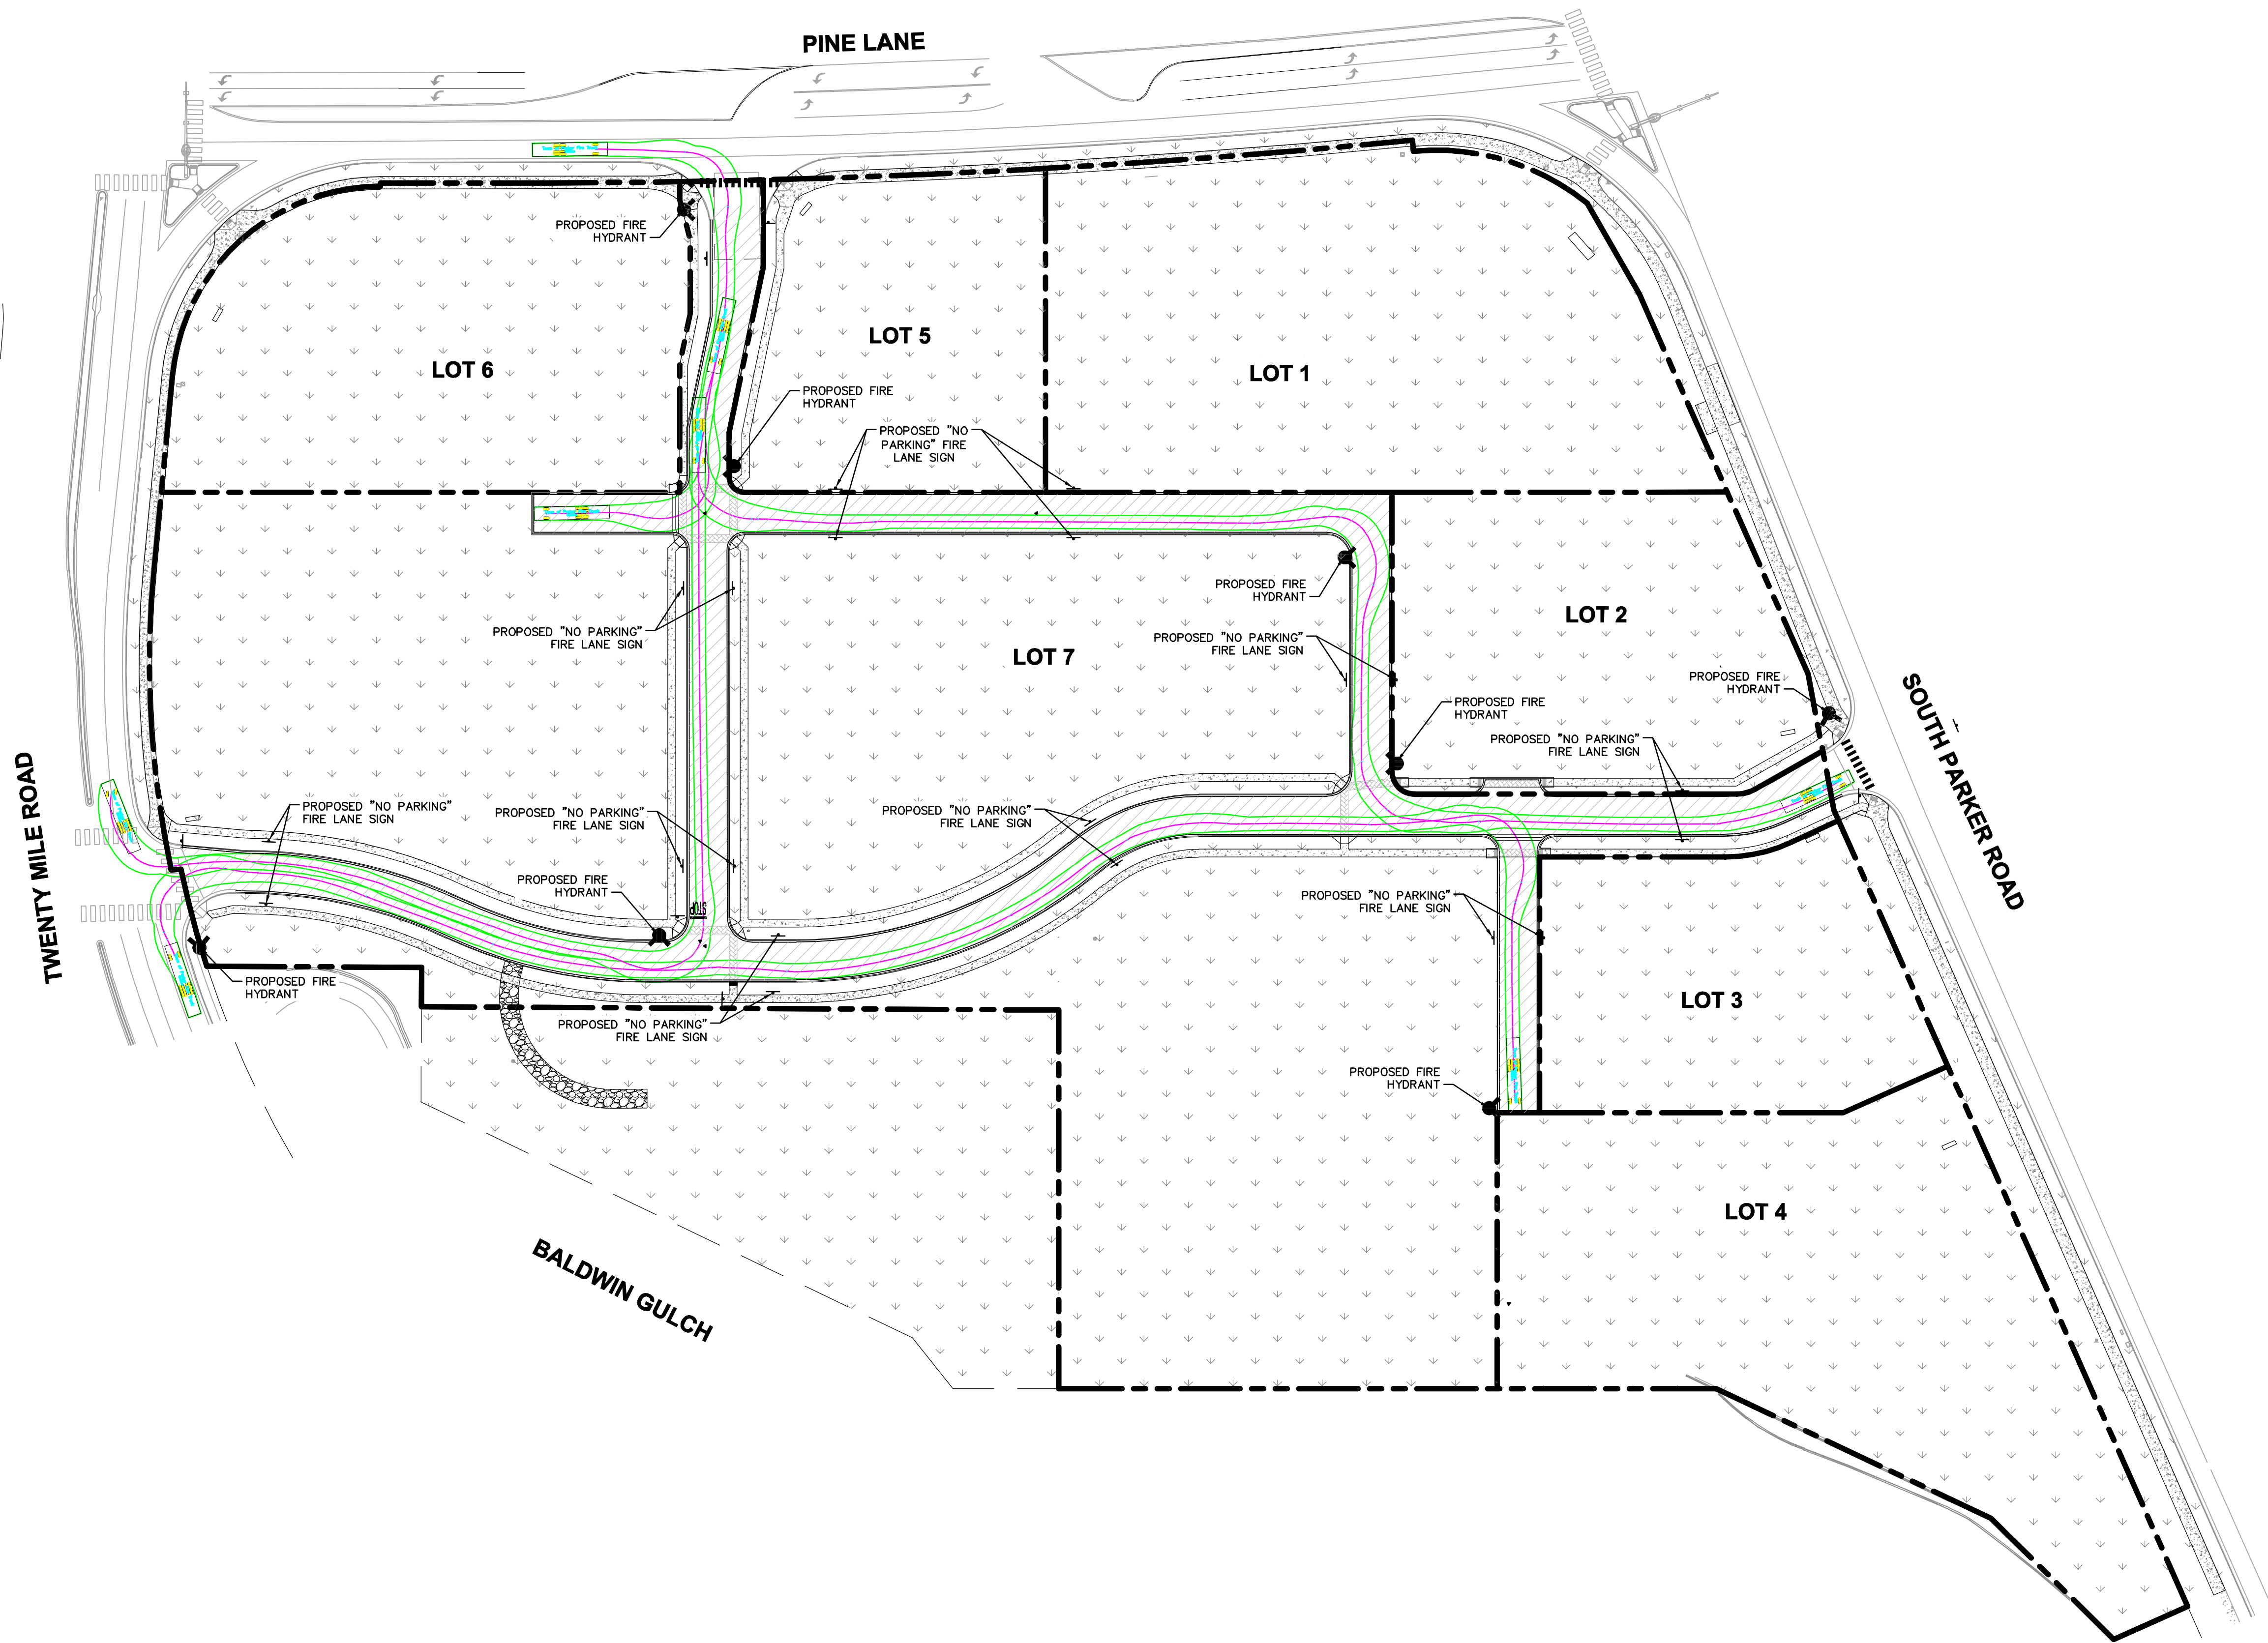

EISENBERG COMPANY
2710 E CAMELBACK ROAD, SUITE 210
PHOENIX, AZ 85016

Address:

PARKER AND PINE
MINOR DEVELOPMENT
FILING NO. 1
COUNTY OF DOUGLASS,
STATE OF COLORADO

Architect Information:



Naos Design Group, LLC
4949 SOUTH SYRACUSE ST. SUITE 460
DENVER, COLORADO 80237
(303) 759-5777
www.naosdg.com

Kimley»Horn

4582 SOUTH ULSTER STREET
SUITE 1500
DENVER, CO 80237
PH: 303-228-2300

PRELIMINARY

FOR REVIEW ONLY
NOT FOR
CONSTRUCTION

Kimley»Horn
Kimley-Horn and Associates, Inc.

**CONSTRUCTION
DOCUMENTS**

Revisions:

#	Date	Description
	05/16/2018	PLANNING SUBMITTAL
	11/30/2018	TOWN REVISION
	11/20/2019	TOWN REVISION
	03/11/2020	TOWN REVISION

Sheet Title:

FIRE EXHIBIT

Date: 03/11/2020

Project Number: 096502001

Drawn By: STC

Sheet Number: