


TRAILS AT CROWFOOT FILING NO. 15 ADDRESS PLAT


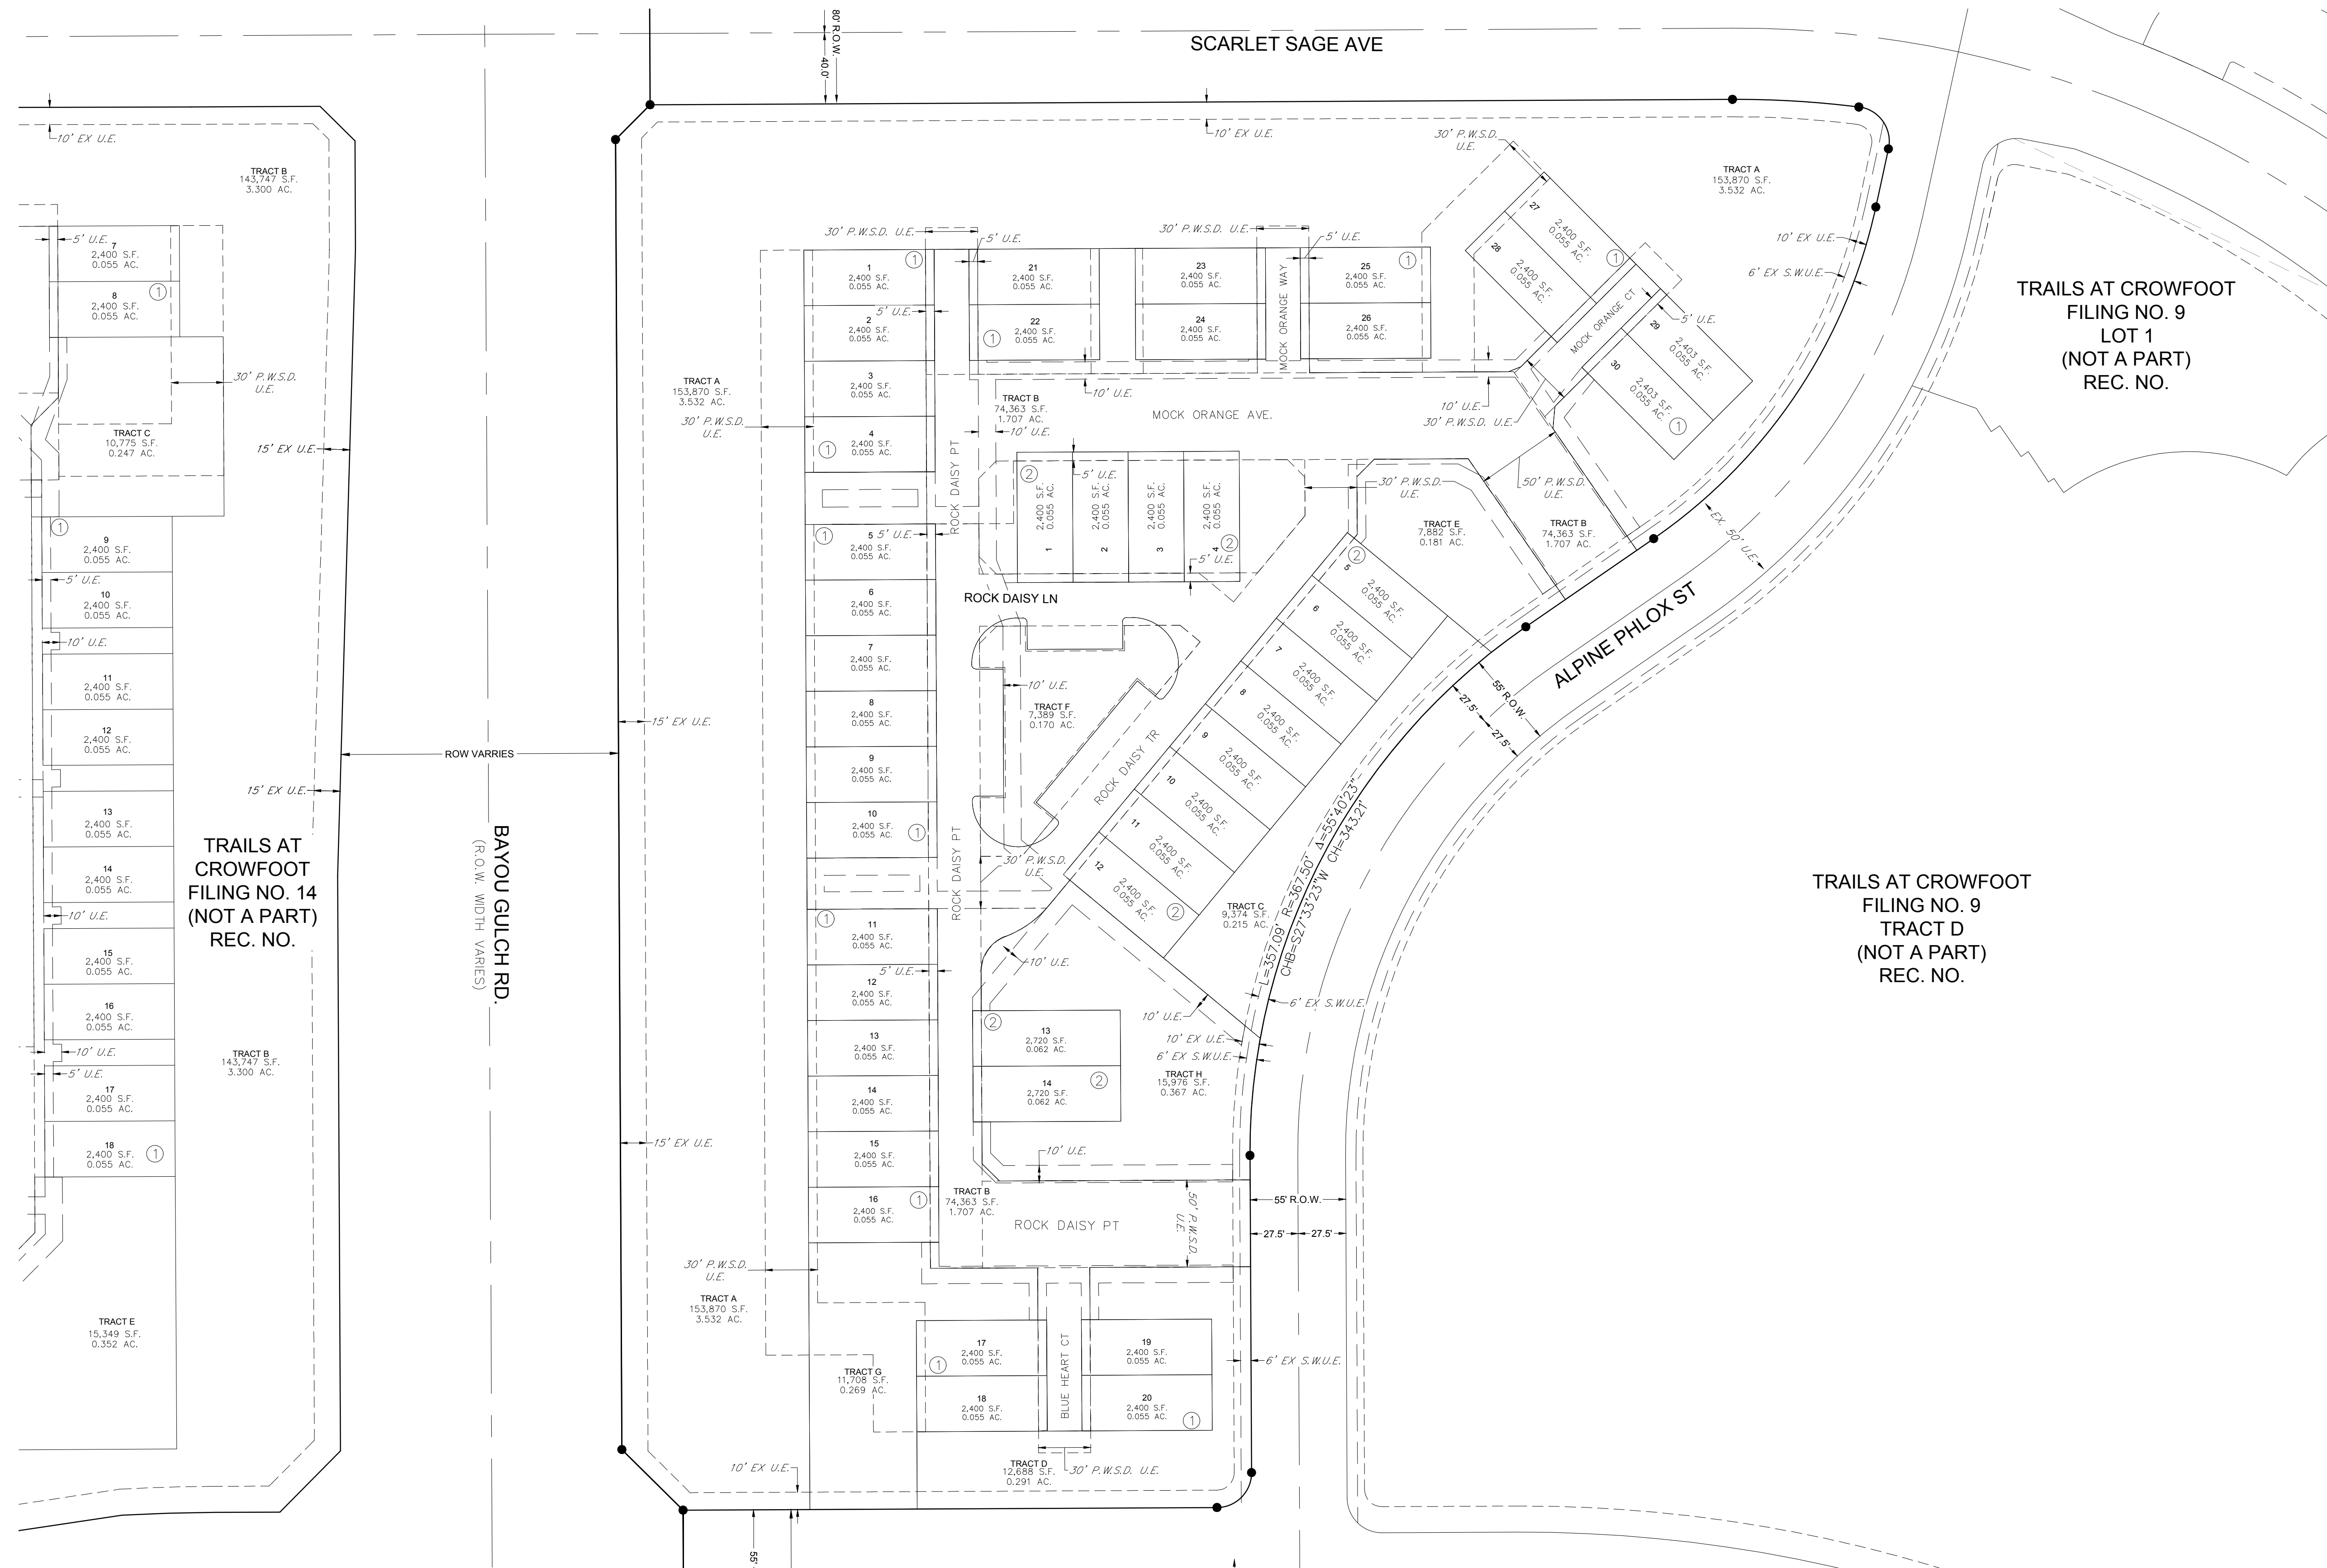


TRAILS AT CROWFOOT
FILING NO. 9
LOT 1
(NOT A PART)
REC. NO.

TRAILS AT CROWFOOT
FILING NO. 9
TRACT D
(NOT A PART)
REC. NO.

TRAILS AT
CROWFOOT
FILING NO. 14
(NOT A PART)
REC. NO.

LEGEND	
S.W.U.E.	SIDEWALK & UTILITY EASEMENT
U.E.	UTILITY EASEMENT
P.W.S.D.	PARKER WATER & SANITARY DISTRICT UTILITY EASEMENT
A.E.	ACCESS EASEMENT
EX U.E.	EXISTING UTILITY EASEMENT
- - -	SIDEWALK & UTILITY EASEMENT LINE
- - - - -	UTILITY EASEMENT LINE
●	SET NO. 6 REBAR, 30" LONG, W/2" ALUMINUM CAP STAMPED C.V.L. I.S. NO. 25369 UNLESS OTHERWISE NOTED

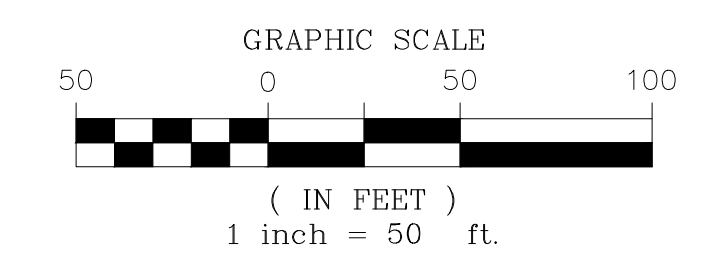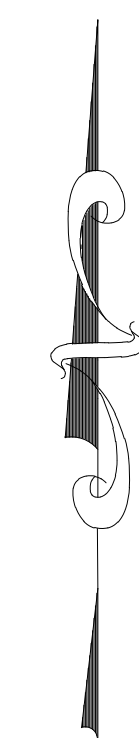

ENGINEER/SURVEYOR
CVL Consultants
of Colorado, Inc.
10333 E. Dry Creek Rd., Suite 240
Englewood, CO 80112
Tel: (720) 482-9526 / Fax: (720) 482-9546