


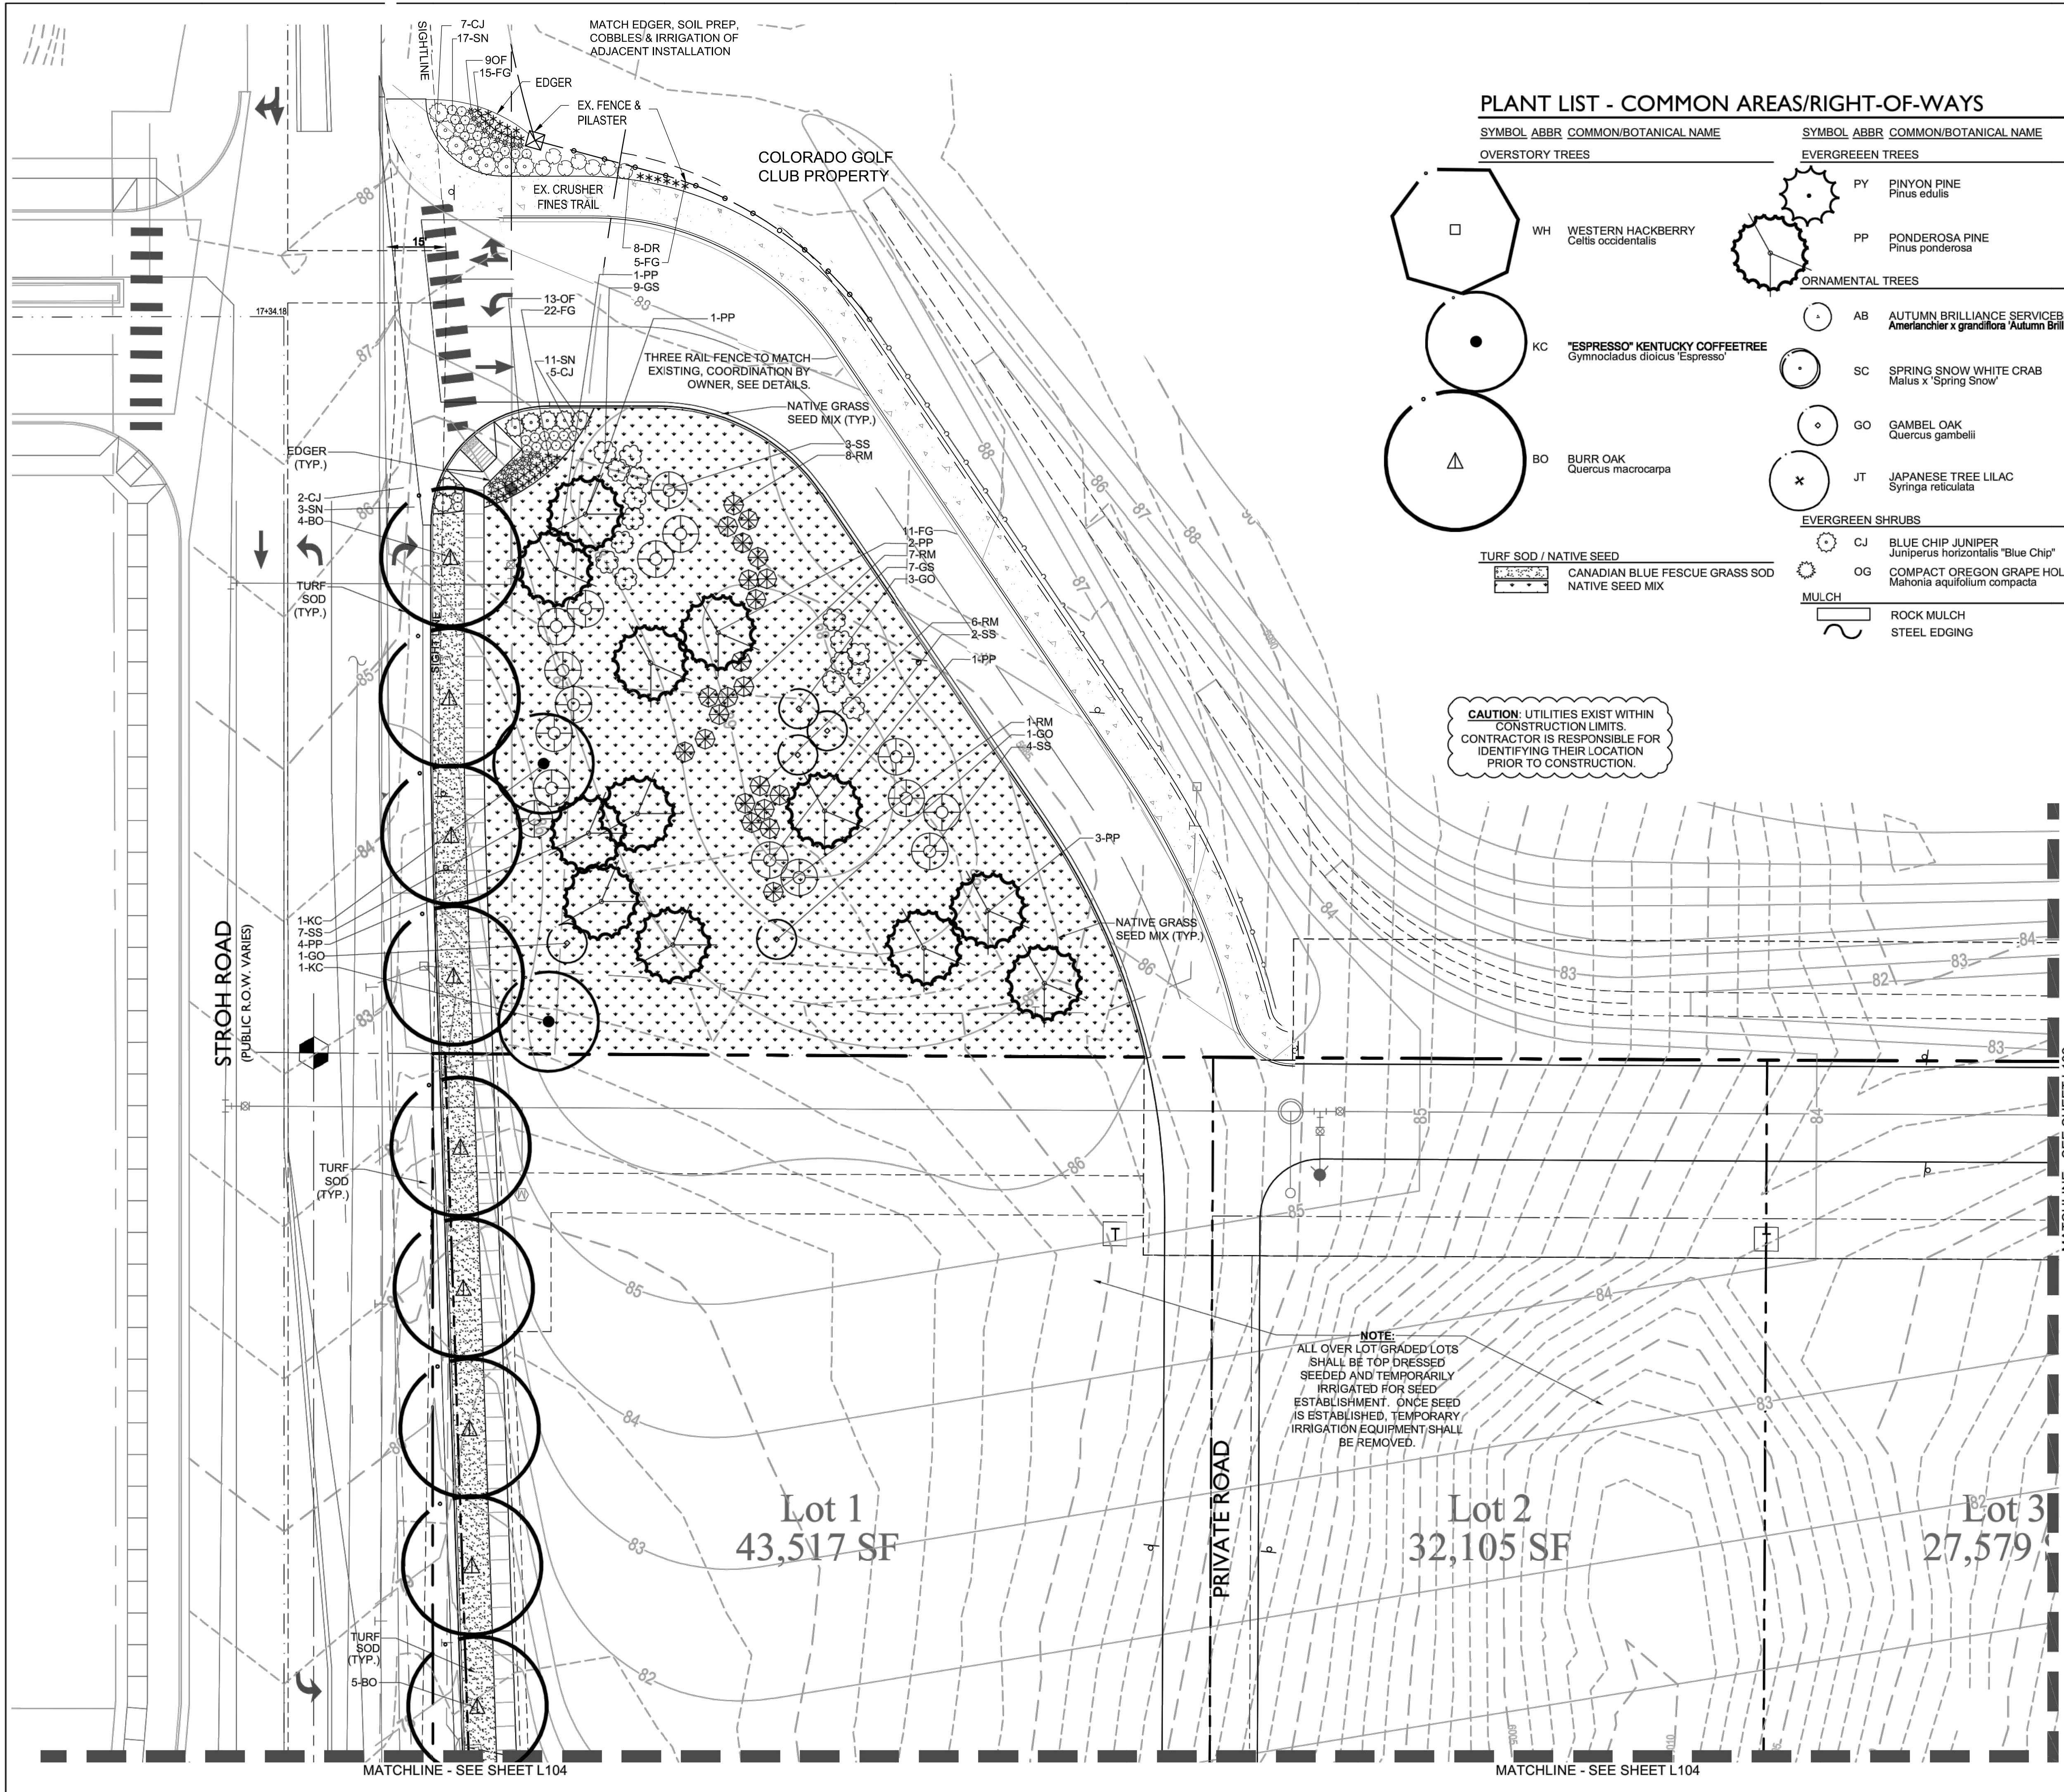

Perception
Design Group, Inc.
Consulting Civil Engineers
6901 South Platte Street, Suite 315
Littleton, Colorado 80128
303-232-8088

PREPARED UNDER THE DIRECT SUPERVISION OF
JERRY W. DAVIDSON, P.E.
COLORADO REG # 30226
FOR AND ON BEHALF OF
PERCEPTION DESIGN GROUP, INC.

10/26/18 5TH SUBMITTAL

09/27/18 4TH SUBMITTAL

08/30/18 3RD SUBMITTAL

06/15/18 TREE PRESERVATION PLAN REVIEW

04/27/18 2ND SUBMITTAL

02/28/18 1ST SUBMITTAL

10/20/17 INITIAL SUBMITTAL

DATE DESCRIPTION

REVISIONS

LANDSCAPE PLAN - COMMON AREAS / R.O.W.

PARKER POINTE
LOTS 1 THRU 14 AND TRACT A, PARKER POINTE FILING NO. 1
SOUTHEAST CORNER PARKER ROAD AND STROTH ROAD
PARKER, COLORADO

design by: JLW
approved by: JLW
project no.: 2015-015
date: 10/20/17
SHEET
L101