

LEGEND

■ FILING NO. 2



■ FILING NO. 2, AMENDMENT NO. 1

PARKER COLORADO

RFCC

APPROVED DATE: 12/15/2021

Planning Approval By: J. Duncan

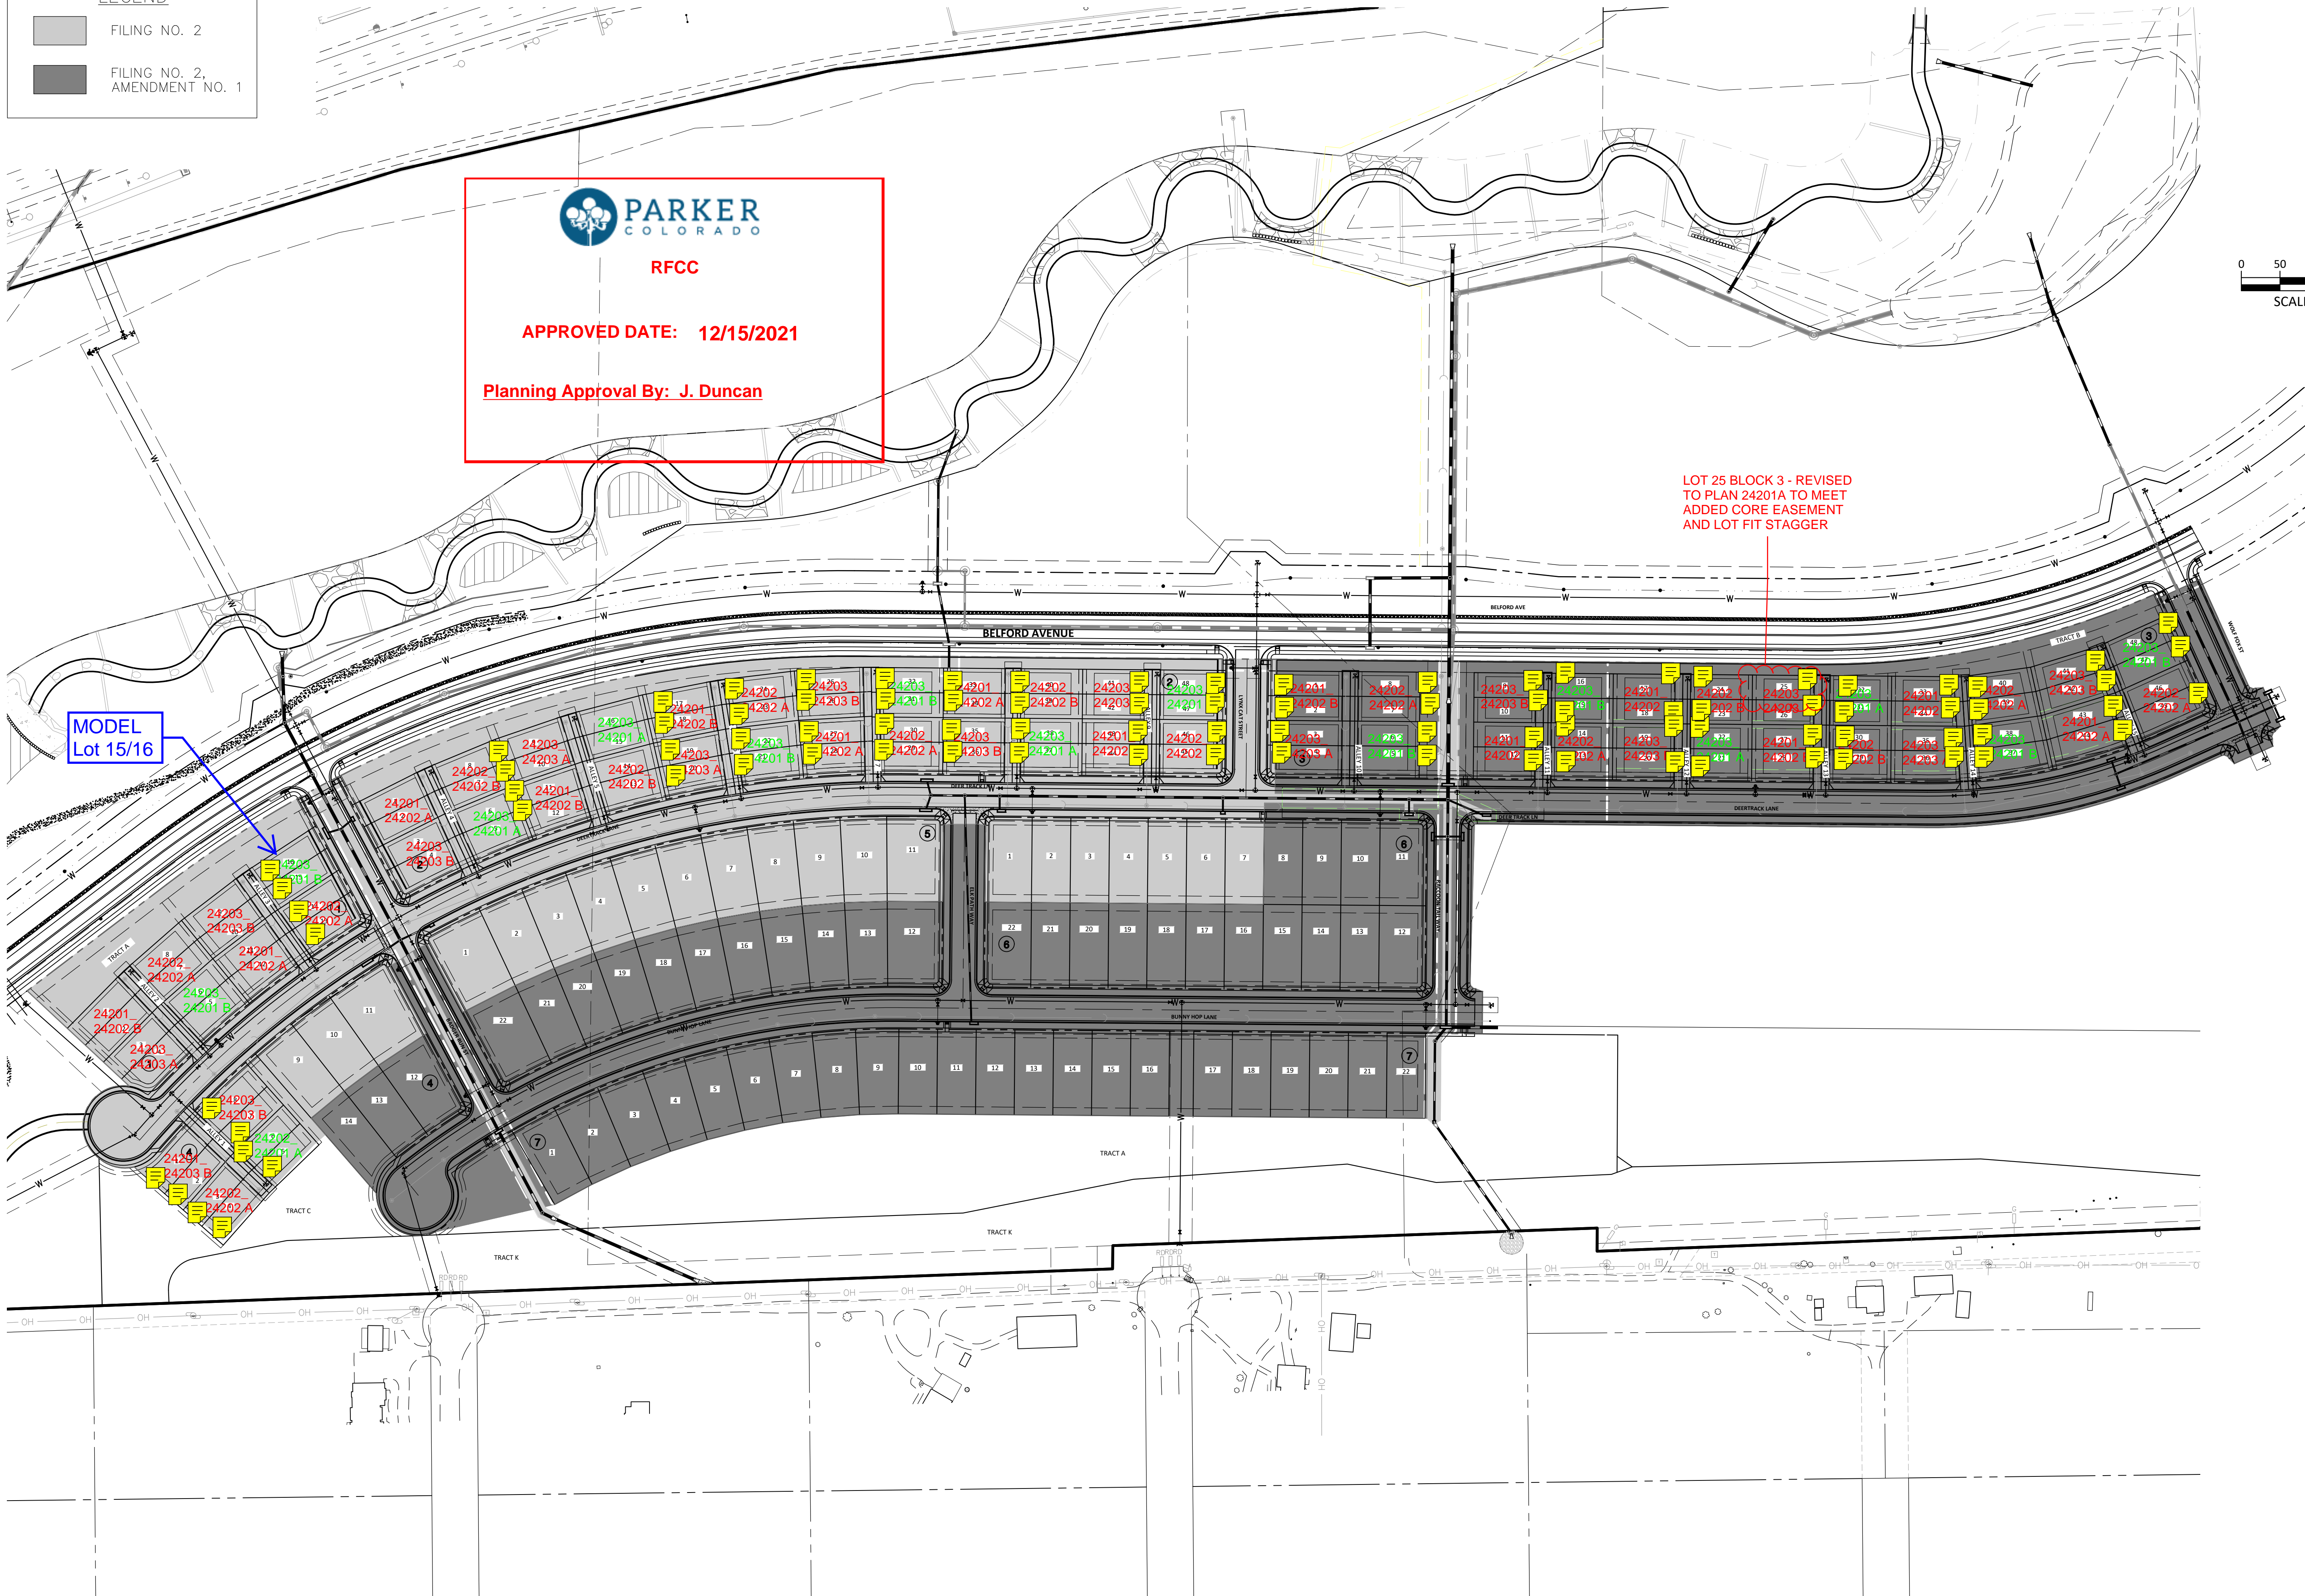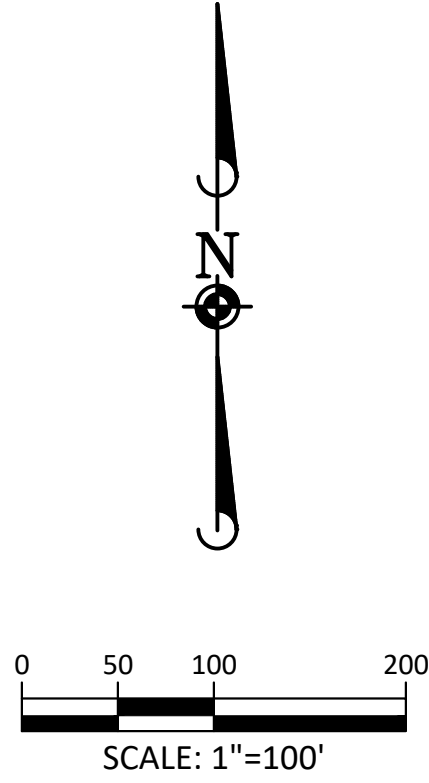

DATE	REVISIONS
09/20/20	APPROVED
08/20/20	SUBMITTAL FOR REAPPROVAL
05/20/20	SUBMITTAL FOR REAPPROVAL
07/20/19	SUBMITTAL FOR REAPPROVAL
07/20/19	SUBMITTAL FOR REAPPROVAL
09/20/17	ALLEY PARKING PER TOWN OF PARKER
12/30/16	THIRD SUBMITTAL
11/20/16	SECOND SUBMITTAL

Manhard CONSULTING

7600 East Orchard Road, Suite 100-A, Greenwood Village, CO 80111 | phone: 703.706.0500 | manhard.com
 Civil Engineering | Surveying & Geospatial Services | GIS
 Water Resource Management | Construction Management

COMPARK VILLAGE SOUTH FILING NO. 2

TOWN OF PARKER, COLORADO

PHASING PLAN

PROJ. MGR.: RJM
 PROJ. ASSOC.: RAK
 DRAWN BY:
 DATE: 09/20/16

SHEET

4 OF 43

CLCPK3

Plotted: 10/29/2020 2:22 PM. Dwg Name: P:\CLCPK3\ComparkVillageSouth\Residential\CD\Drawings\Final\Drawings\Plan\Phase 1\USA-CLCPK3-Res-Phasing Plan.dwg. Updated By: jhawthorne

© 2016 MANHARD CONSULTING, LTD. ALL RIGHTS RESERVED.