
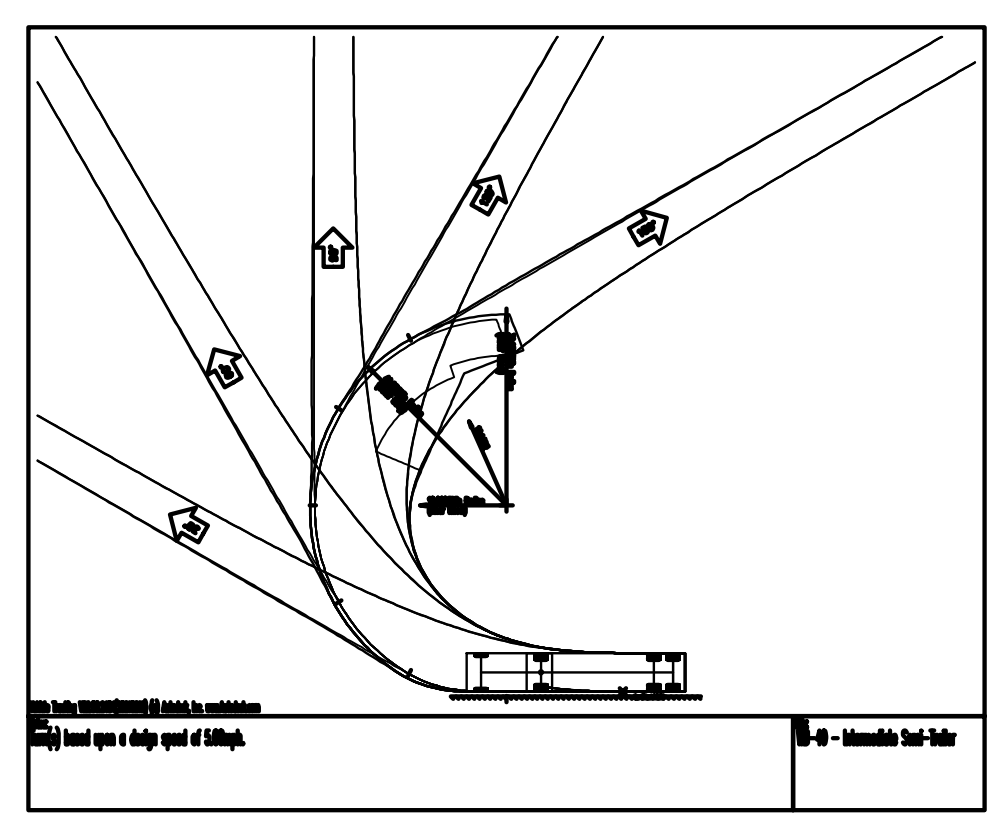


11/18/18  
Project: K-200828-ENGINEERING-EXHIBIT-DRANSFELDT TURNING TEMPLATE EXHIBIT DWG LAYOUT  
Client: FDOT  
Date: 11/18/18  
Author: R. Lee  
Checked: R. Lee

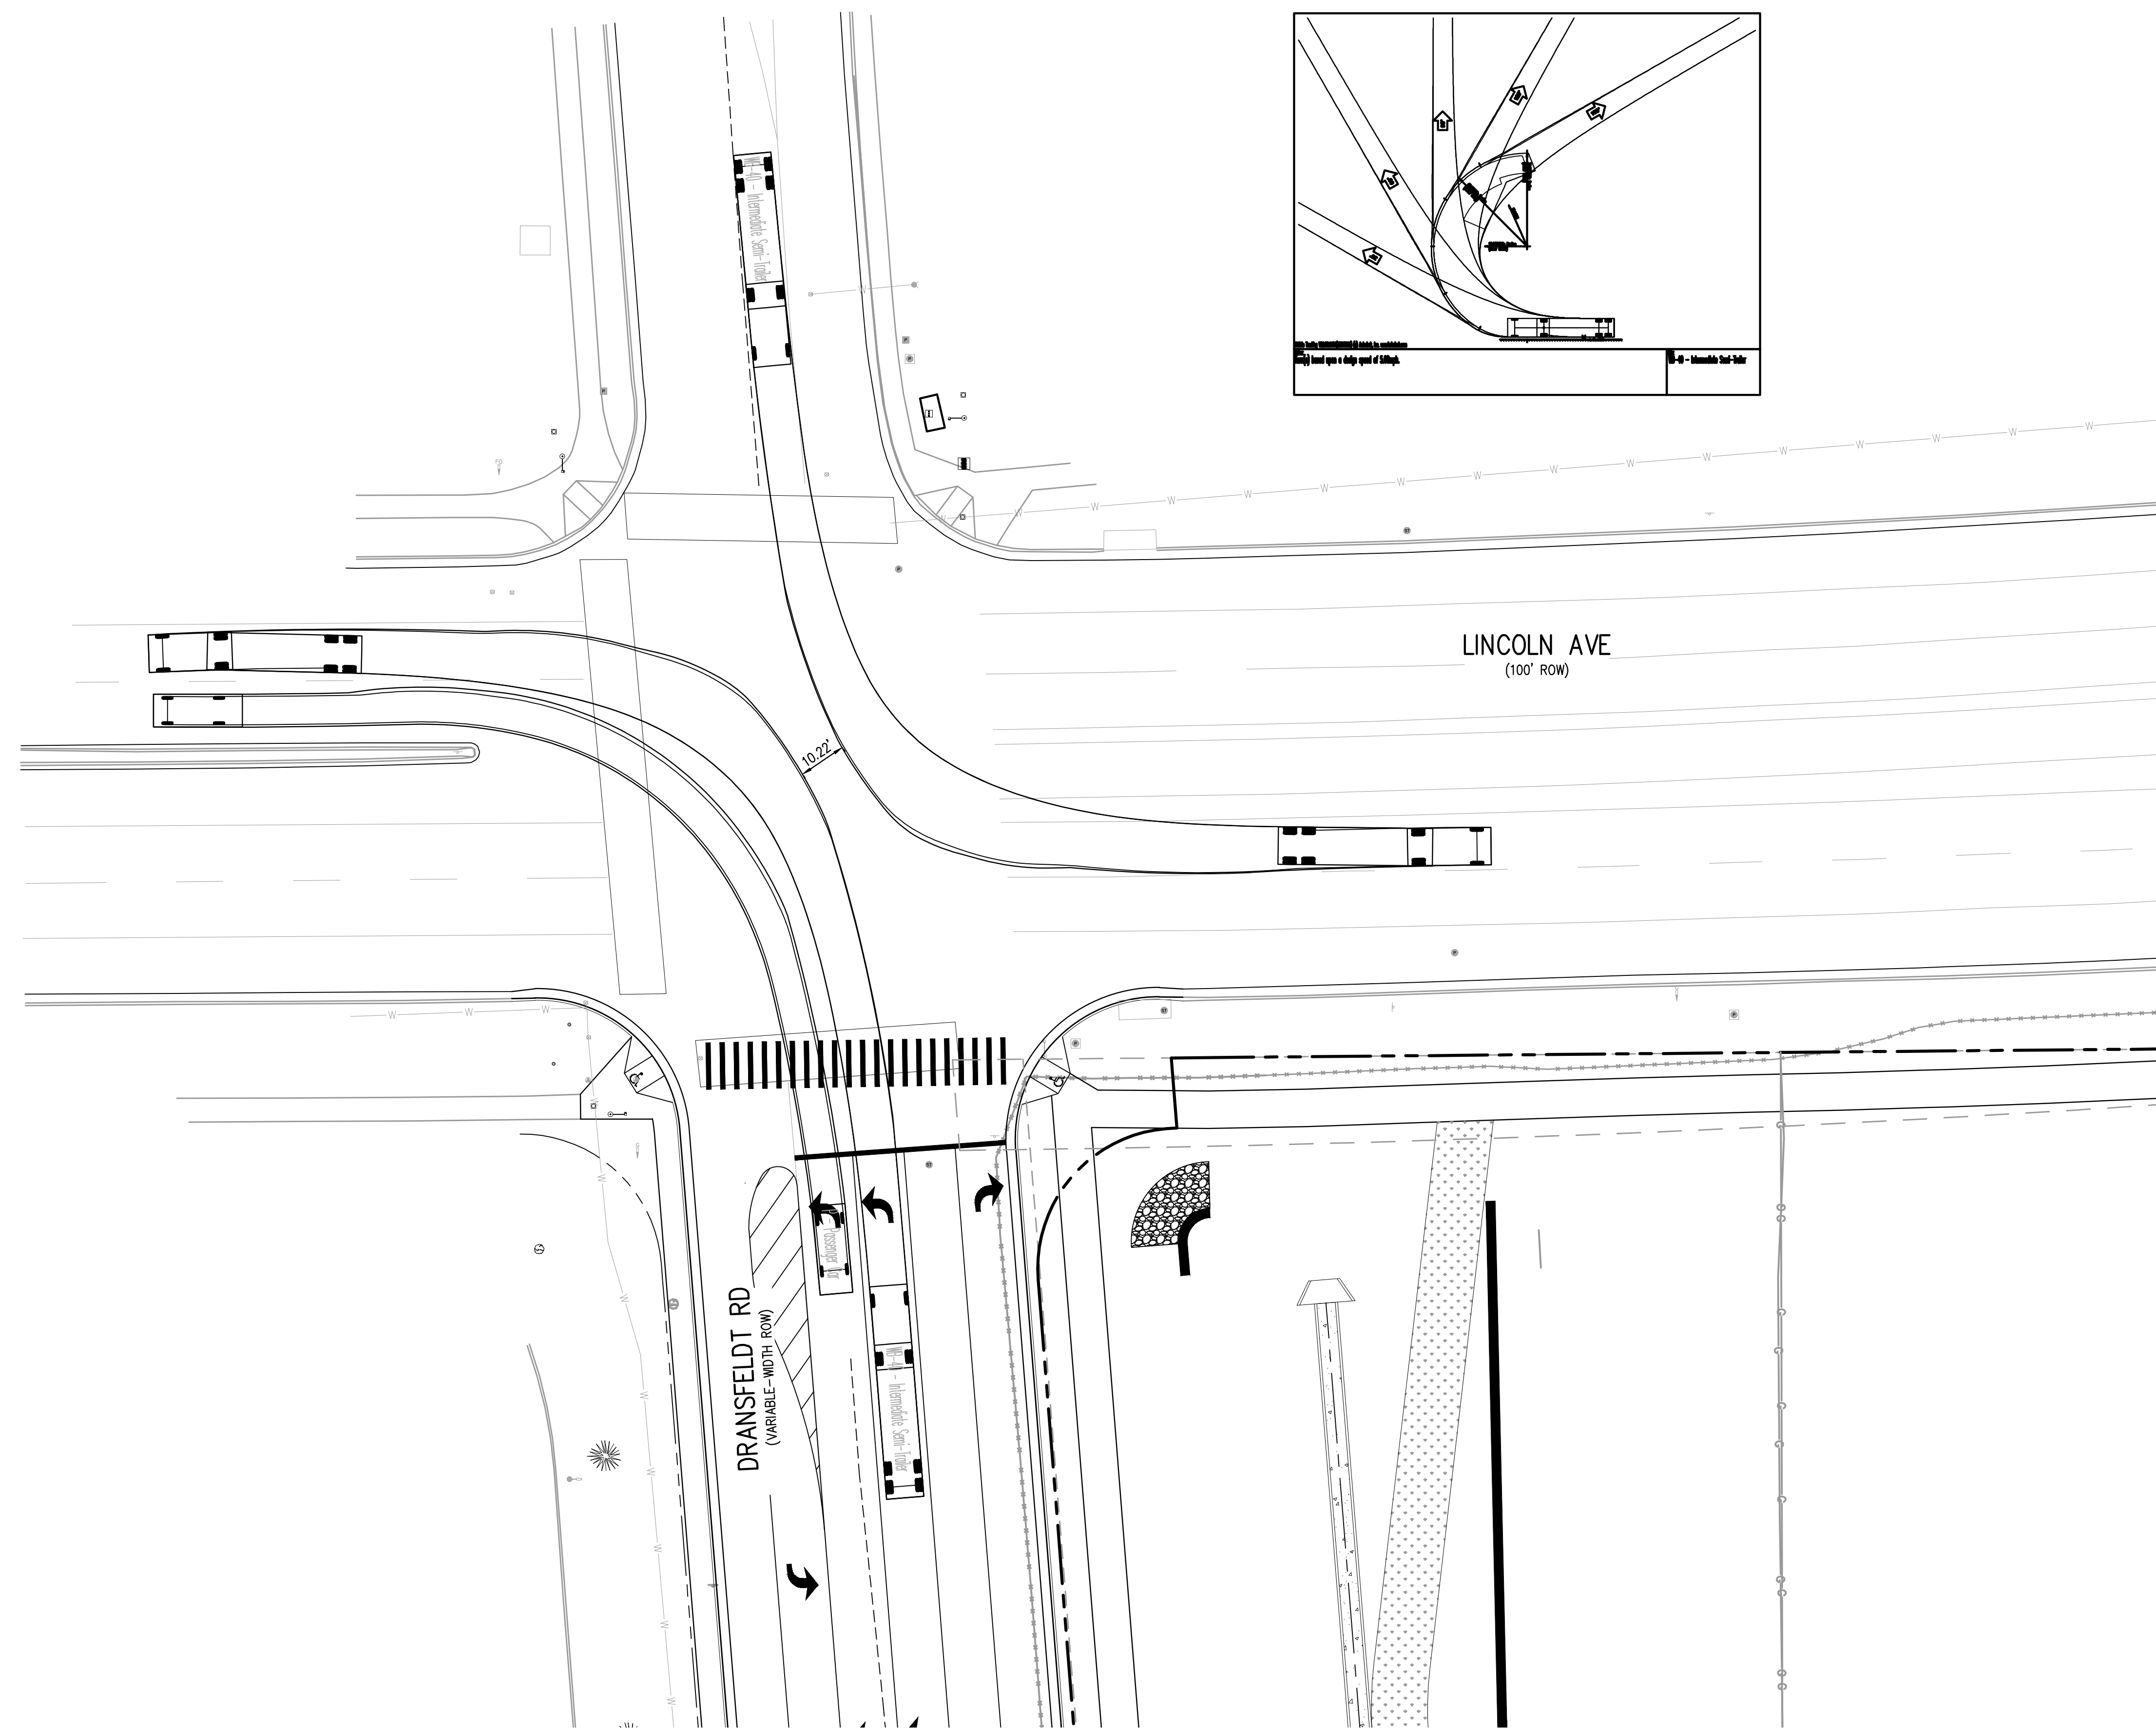

**HKS** HARRIS KOCHER SMITH  
1120 Lincoln Street, Suite 1000  
Denver, Colorado 80203  
P: 303.623.6300 F: 303.623.6311  
HarrisKocherSmith.com

LINCOLN & DRANSFELDT TURNING TEMPLATE EXHIBIT  
SCALE: 1" = 20'

North arrow pointing up with the letter 'N' inside a circle.  
Graphic scale bar showing 0, 20, and 40 feet.  
Text: SCALE: 1" = 20'