



File Location: D:\DEN\Projects\0961-00 Compark South\CAD\Exhibits\2022-06-10\_Belford Intersection SD Exhibit.dwg Plot Date: 6/20/2022 9:00 AM Last Saved By: KBLACK

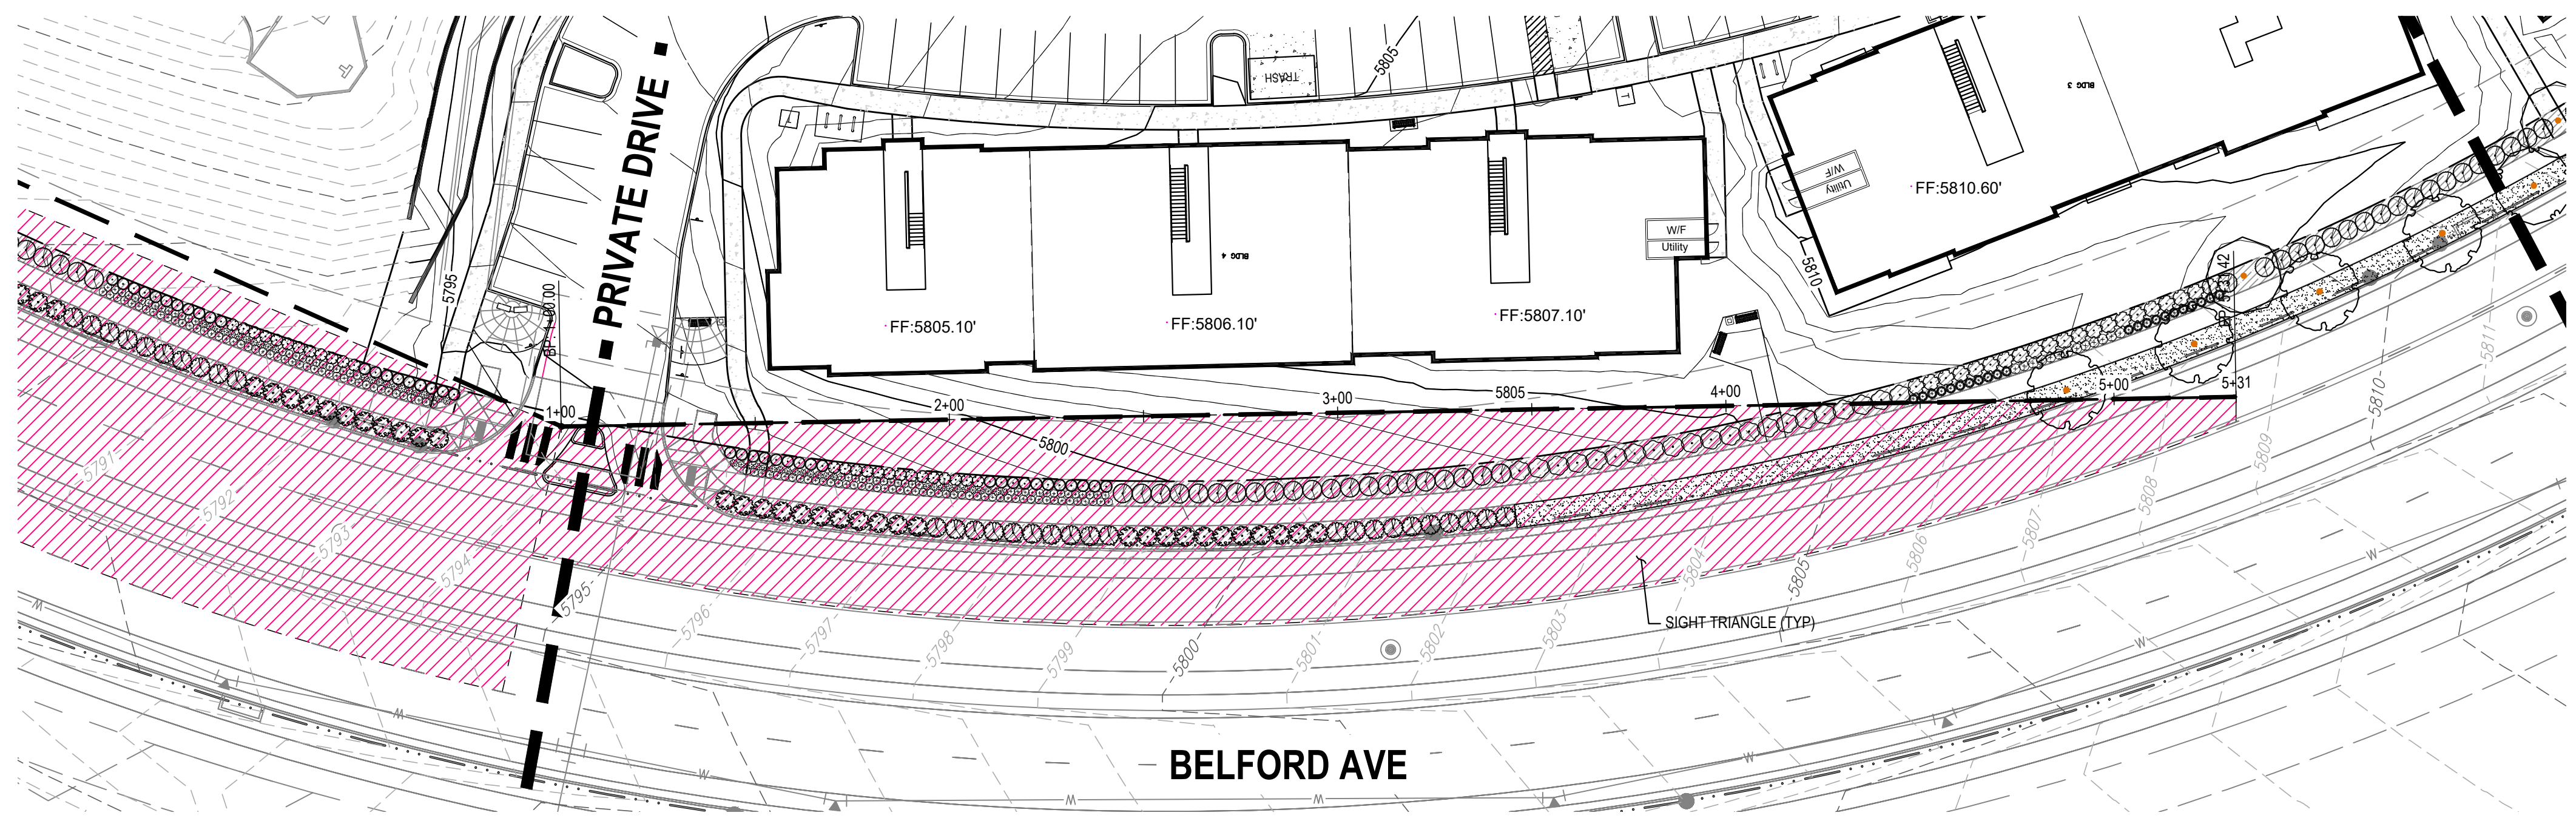


BELFORD - LEFT INTERSECTION SIGHT DISTANCE

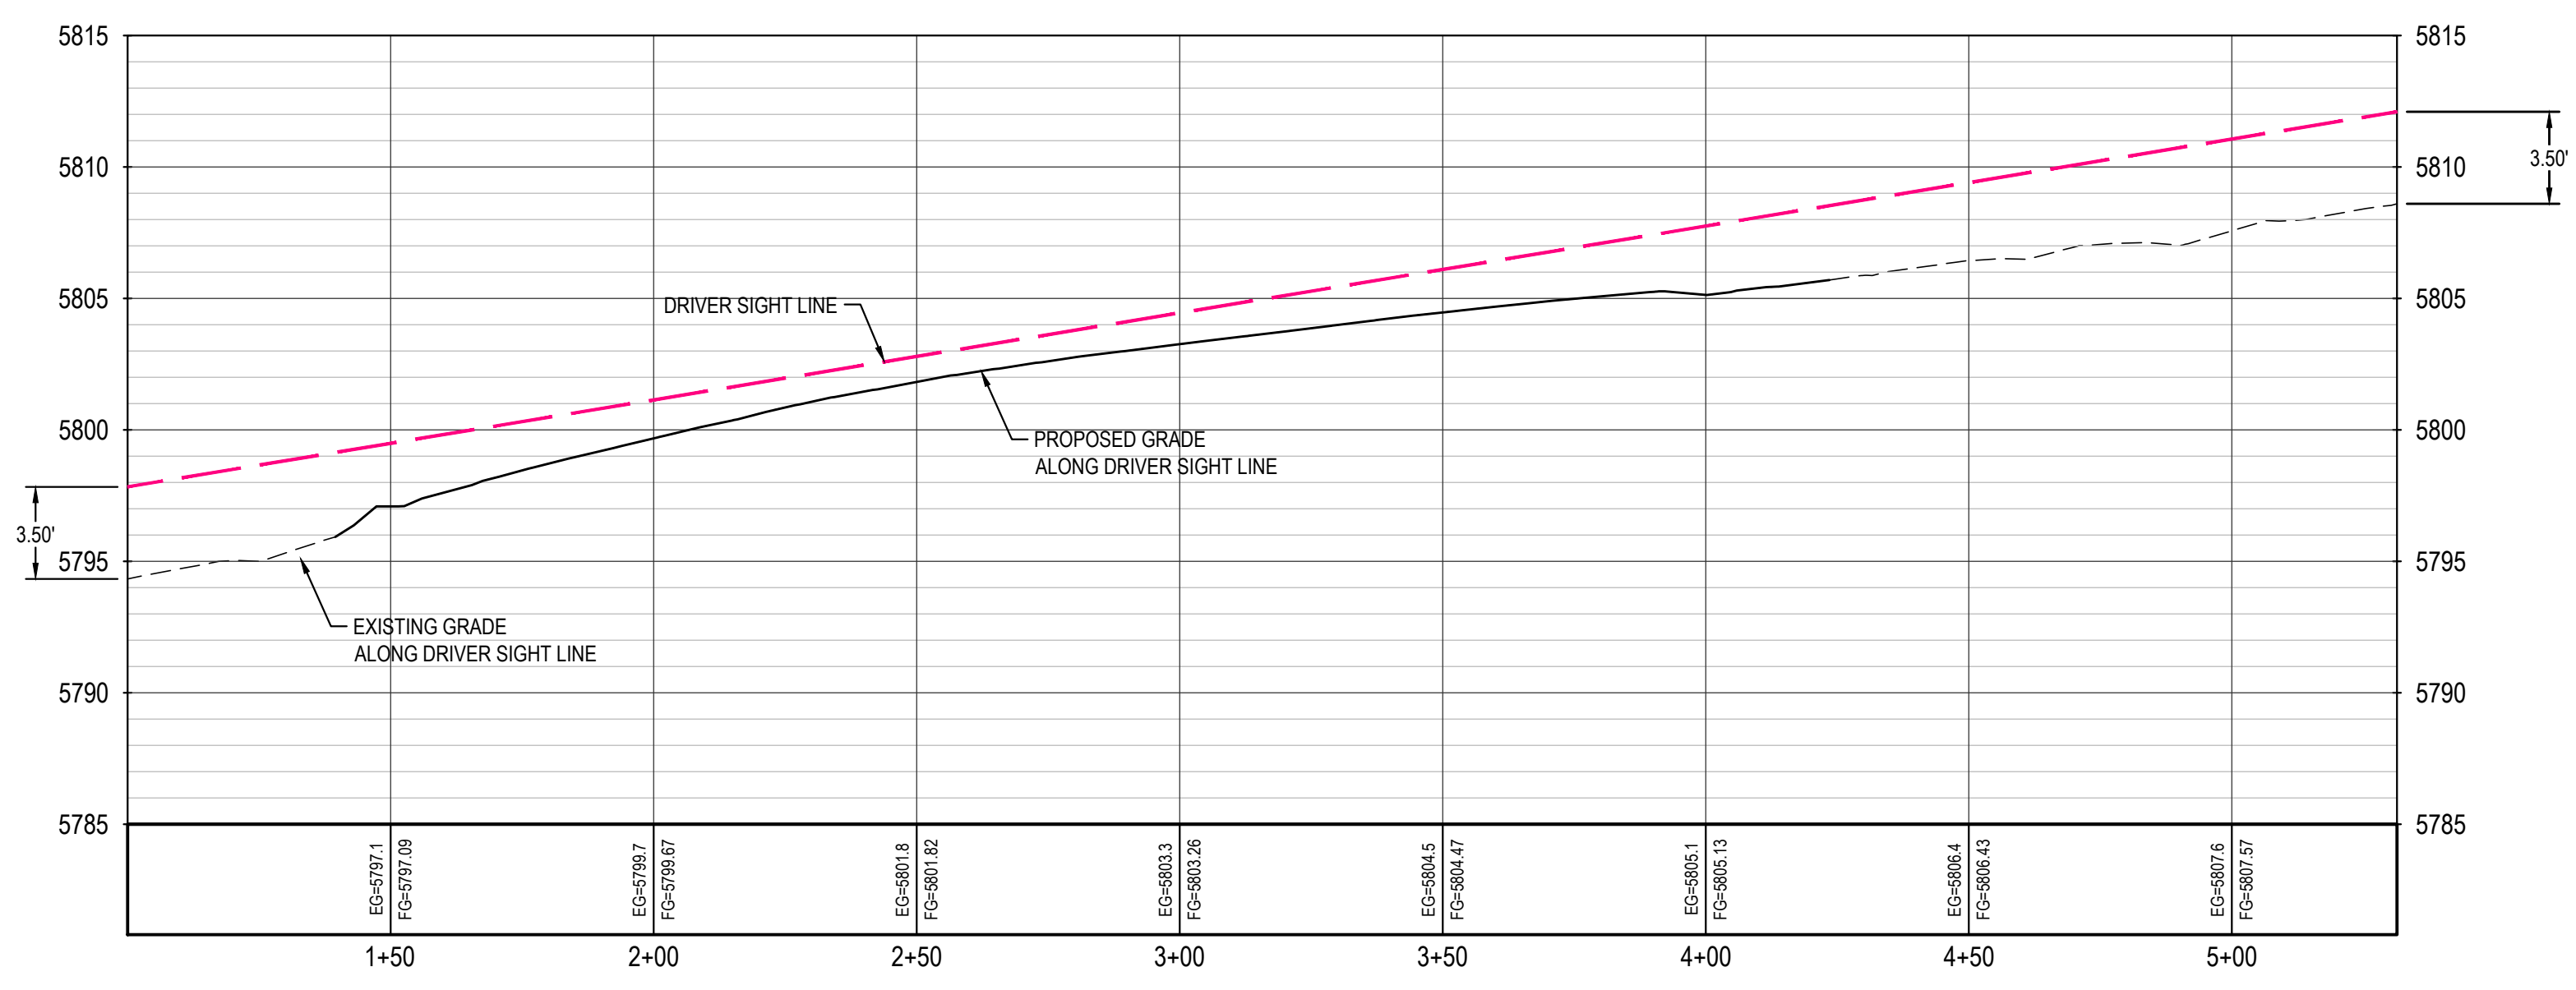

**NOTES:**

1. LANDSCAPE IN BELFORD AVE RIGHT-OF-WAY PER APPROVED COMPARK VILLAGE SOUTH SITE IMPROVEMENT PLAN - AMENDMENT NO.1 COMPLETED BY PLANWEST AND APPROVED 10/01/2021.

PRELIMINARY  
NOT FOR CONSTRUCTION

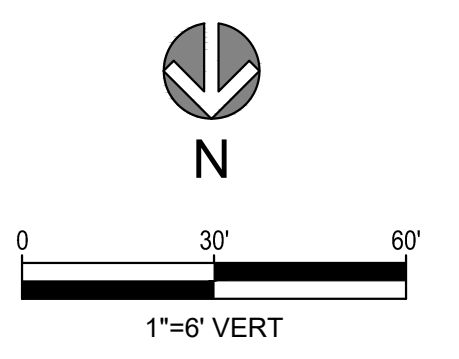

BELFORD INTERSECTION SD EXHIBIT

DATE: 06/20/2022  
SHEET: 1 OF 1