

COMPARK VILLAGE SOUTH SKETCH PLAN

A PORTION OF THE SOUTH EAST OF SECTION 6
 TOWNSHIP 6 SOUTH, RANGE 66 WEST OF THE 6TH P.M.,
 TOWN OF PARKER, DOUGLAS COUNTY, STATE OF COLORADO
 7.69 ACRES, 33 RESIDENTIAL LOTS

APPLICANT :

Cindy Myers
 8390 E. Crescent Parkway
 Ste 650
 Greenwood Village, CO
 80111

DEVELOPER:



CENTURY COMMUNITIES
 ATTN: Cindy Myers
 8390 E. Crescent Parkway
 Ste 650
 Greenwood Village, CO
 80111
 303.551.8420

PLANNING:



PCS GROUP INC.
 ATTN: Paul Shoukas
 P.O. Box 18287
 Denver, CO 80218
 303.531.4905

CIVIL ENGINEER :



MERRICK & COMPANY
 ATTN: Kris Weist
 5970 Greenwood Plaza Blvd
 Greenwood Village, CO 80111
 303.353.3695

COMPARK VILLAGE SOUTH

PREPARATION DATE: November 02, 2021


REVISION DATE:

REVISION DATE:

REVISION DATE:


REVISION DATE:

SHEET:01
 OF 03

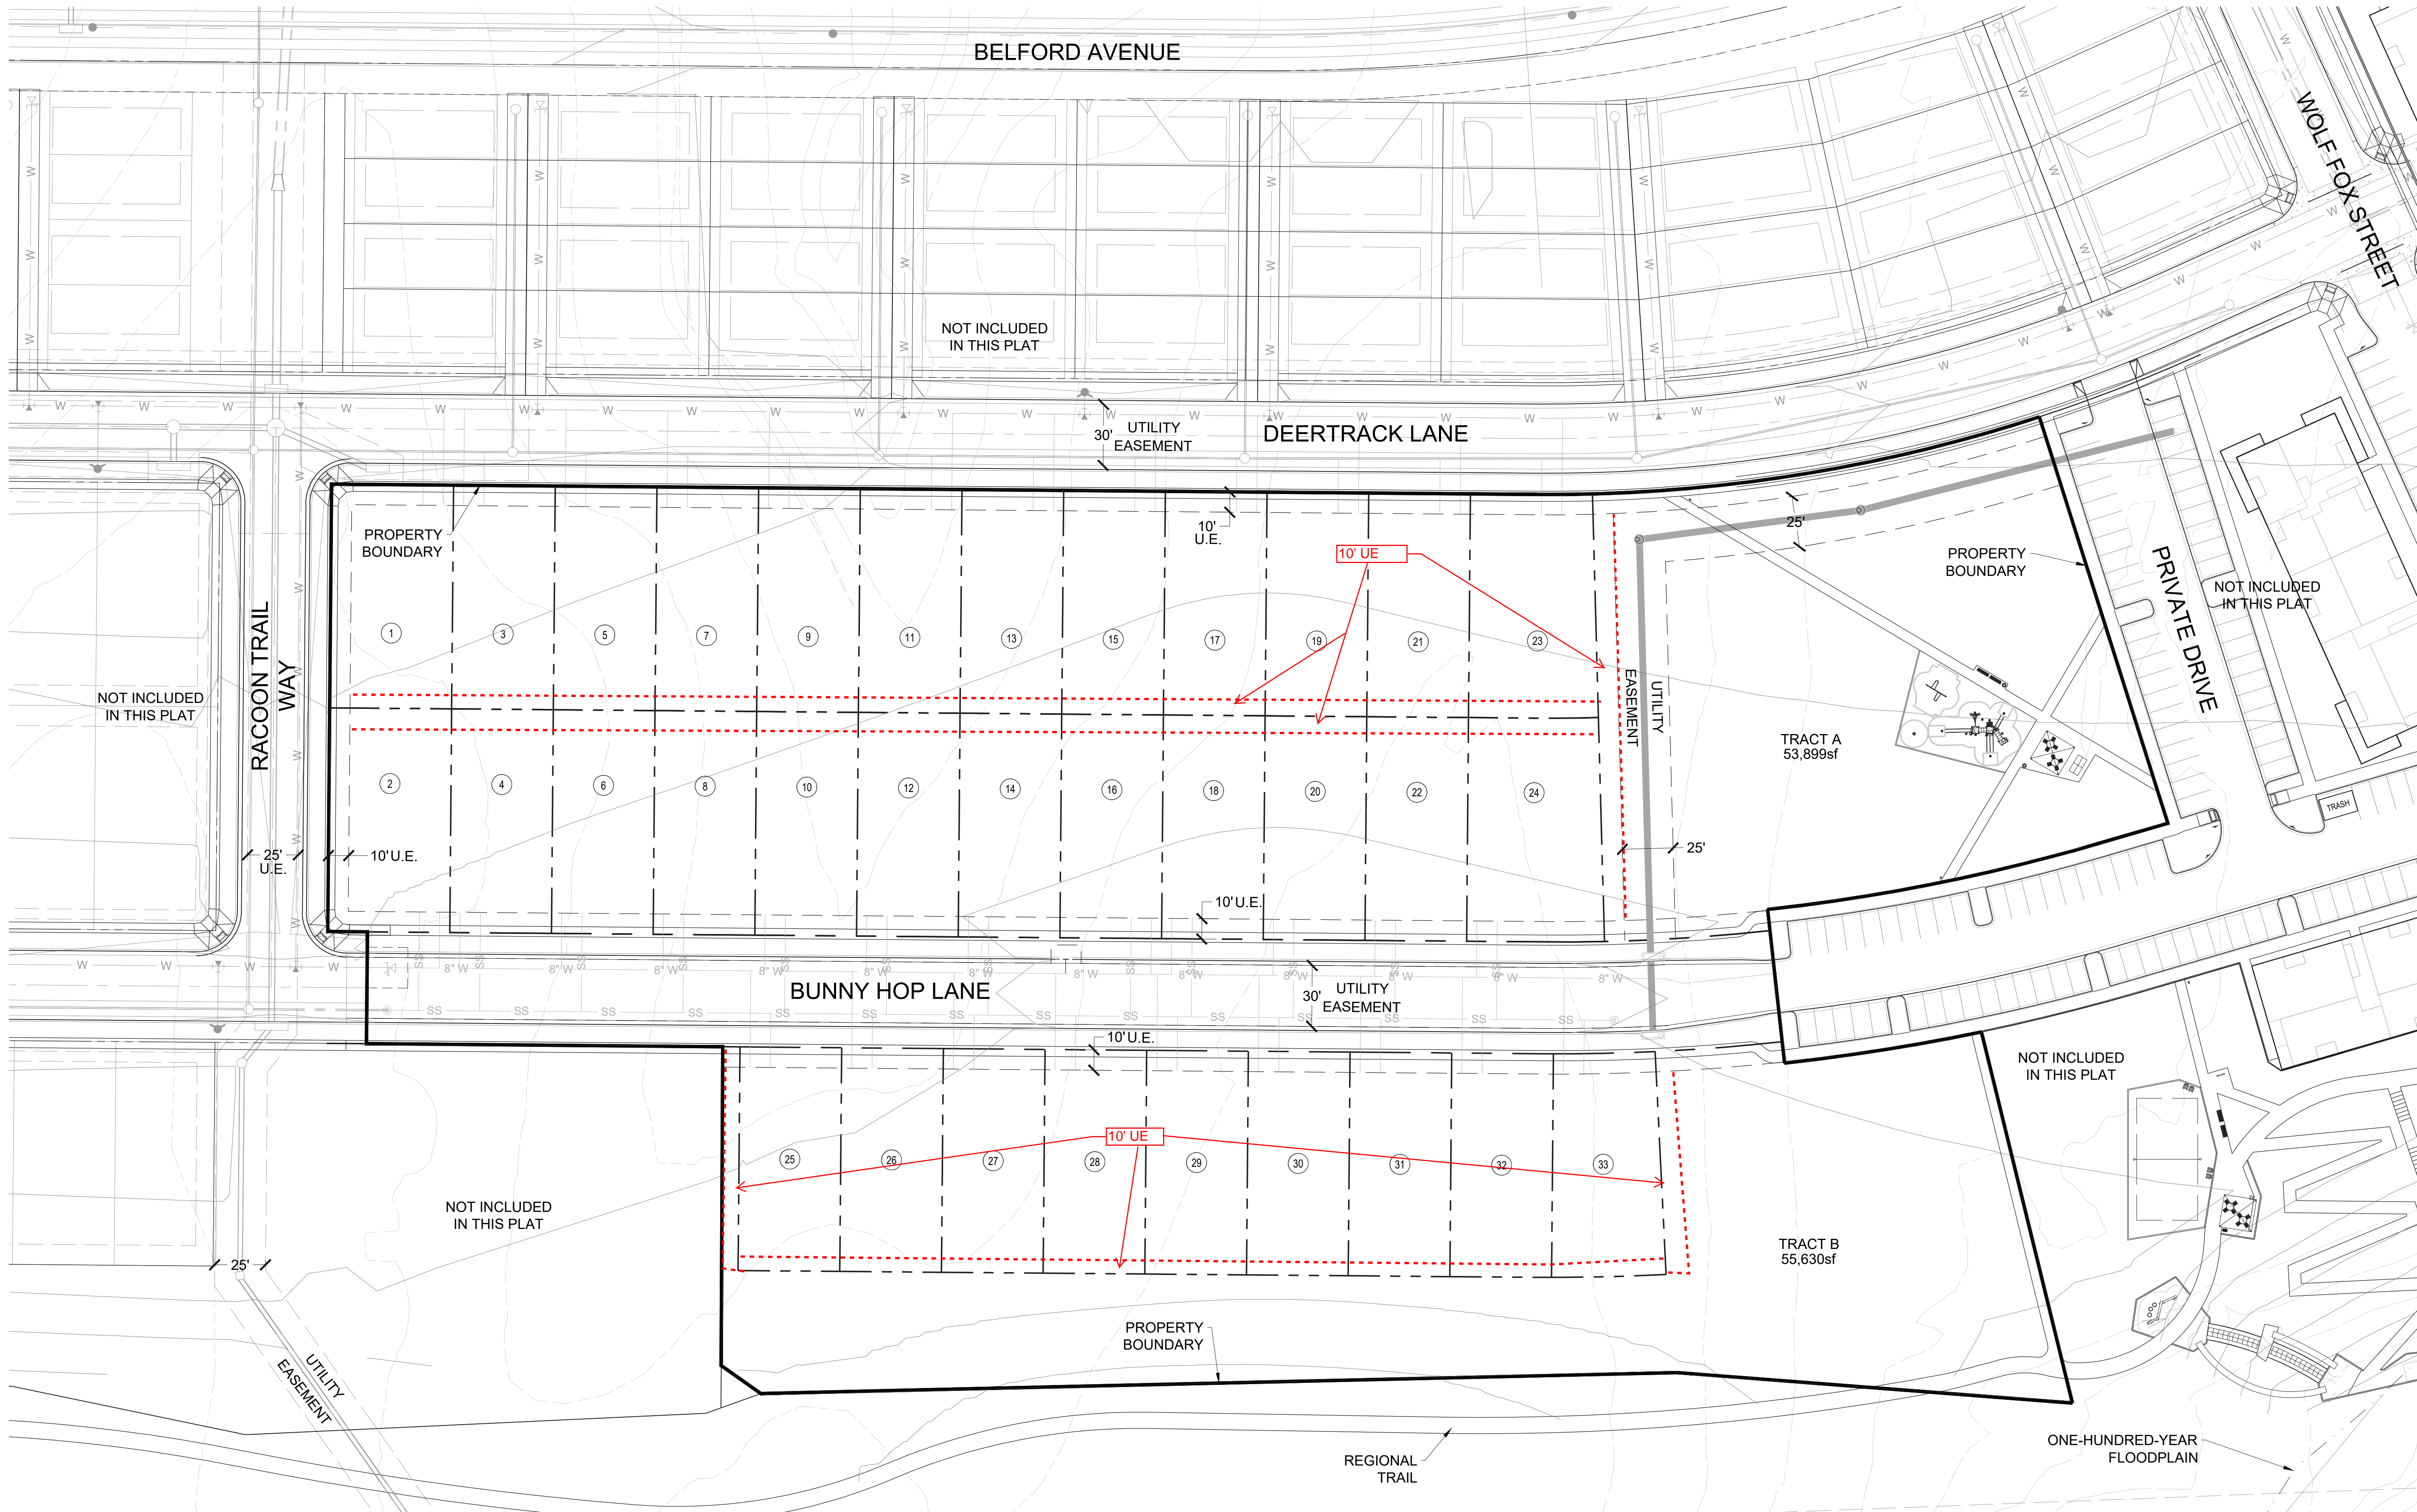


COMPARK VILLAGE SOUTH SKETCH PLAN

A PORTION OF THE SOUTH EAST OF SECTION 6
 TOWNSHIP 6 SOUTH, RANGE 66 WEST OF THE 6TH P.M.,
 TOWN OF PARKER, DOUGLAS COUNTY, STATE OF COLORADO
 7.69 ACRES, 33 RESIDENTIAL LOTS

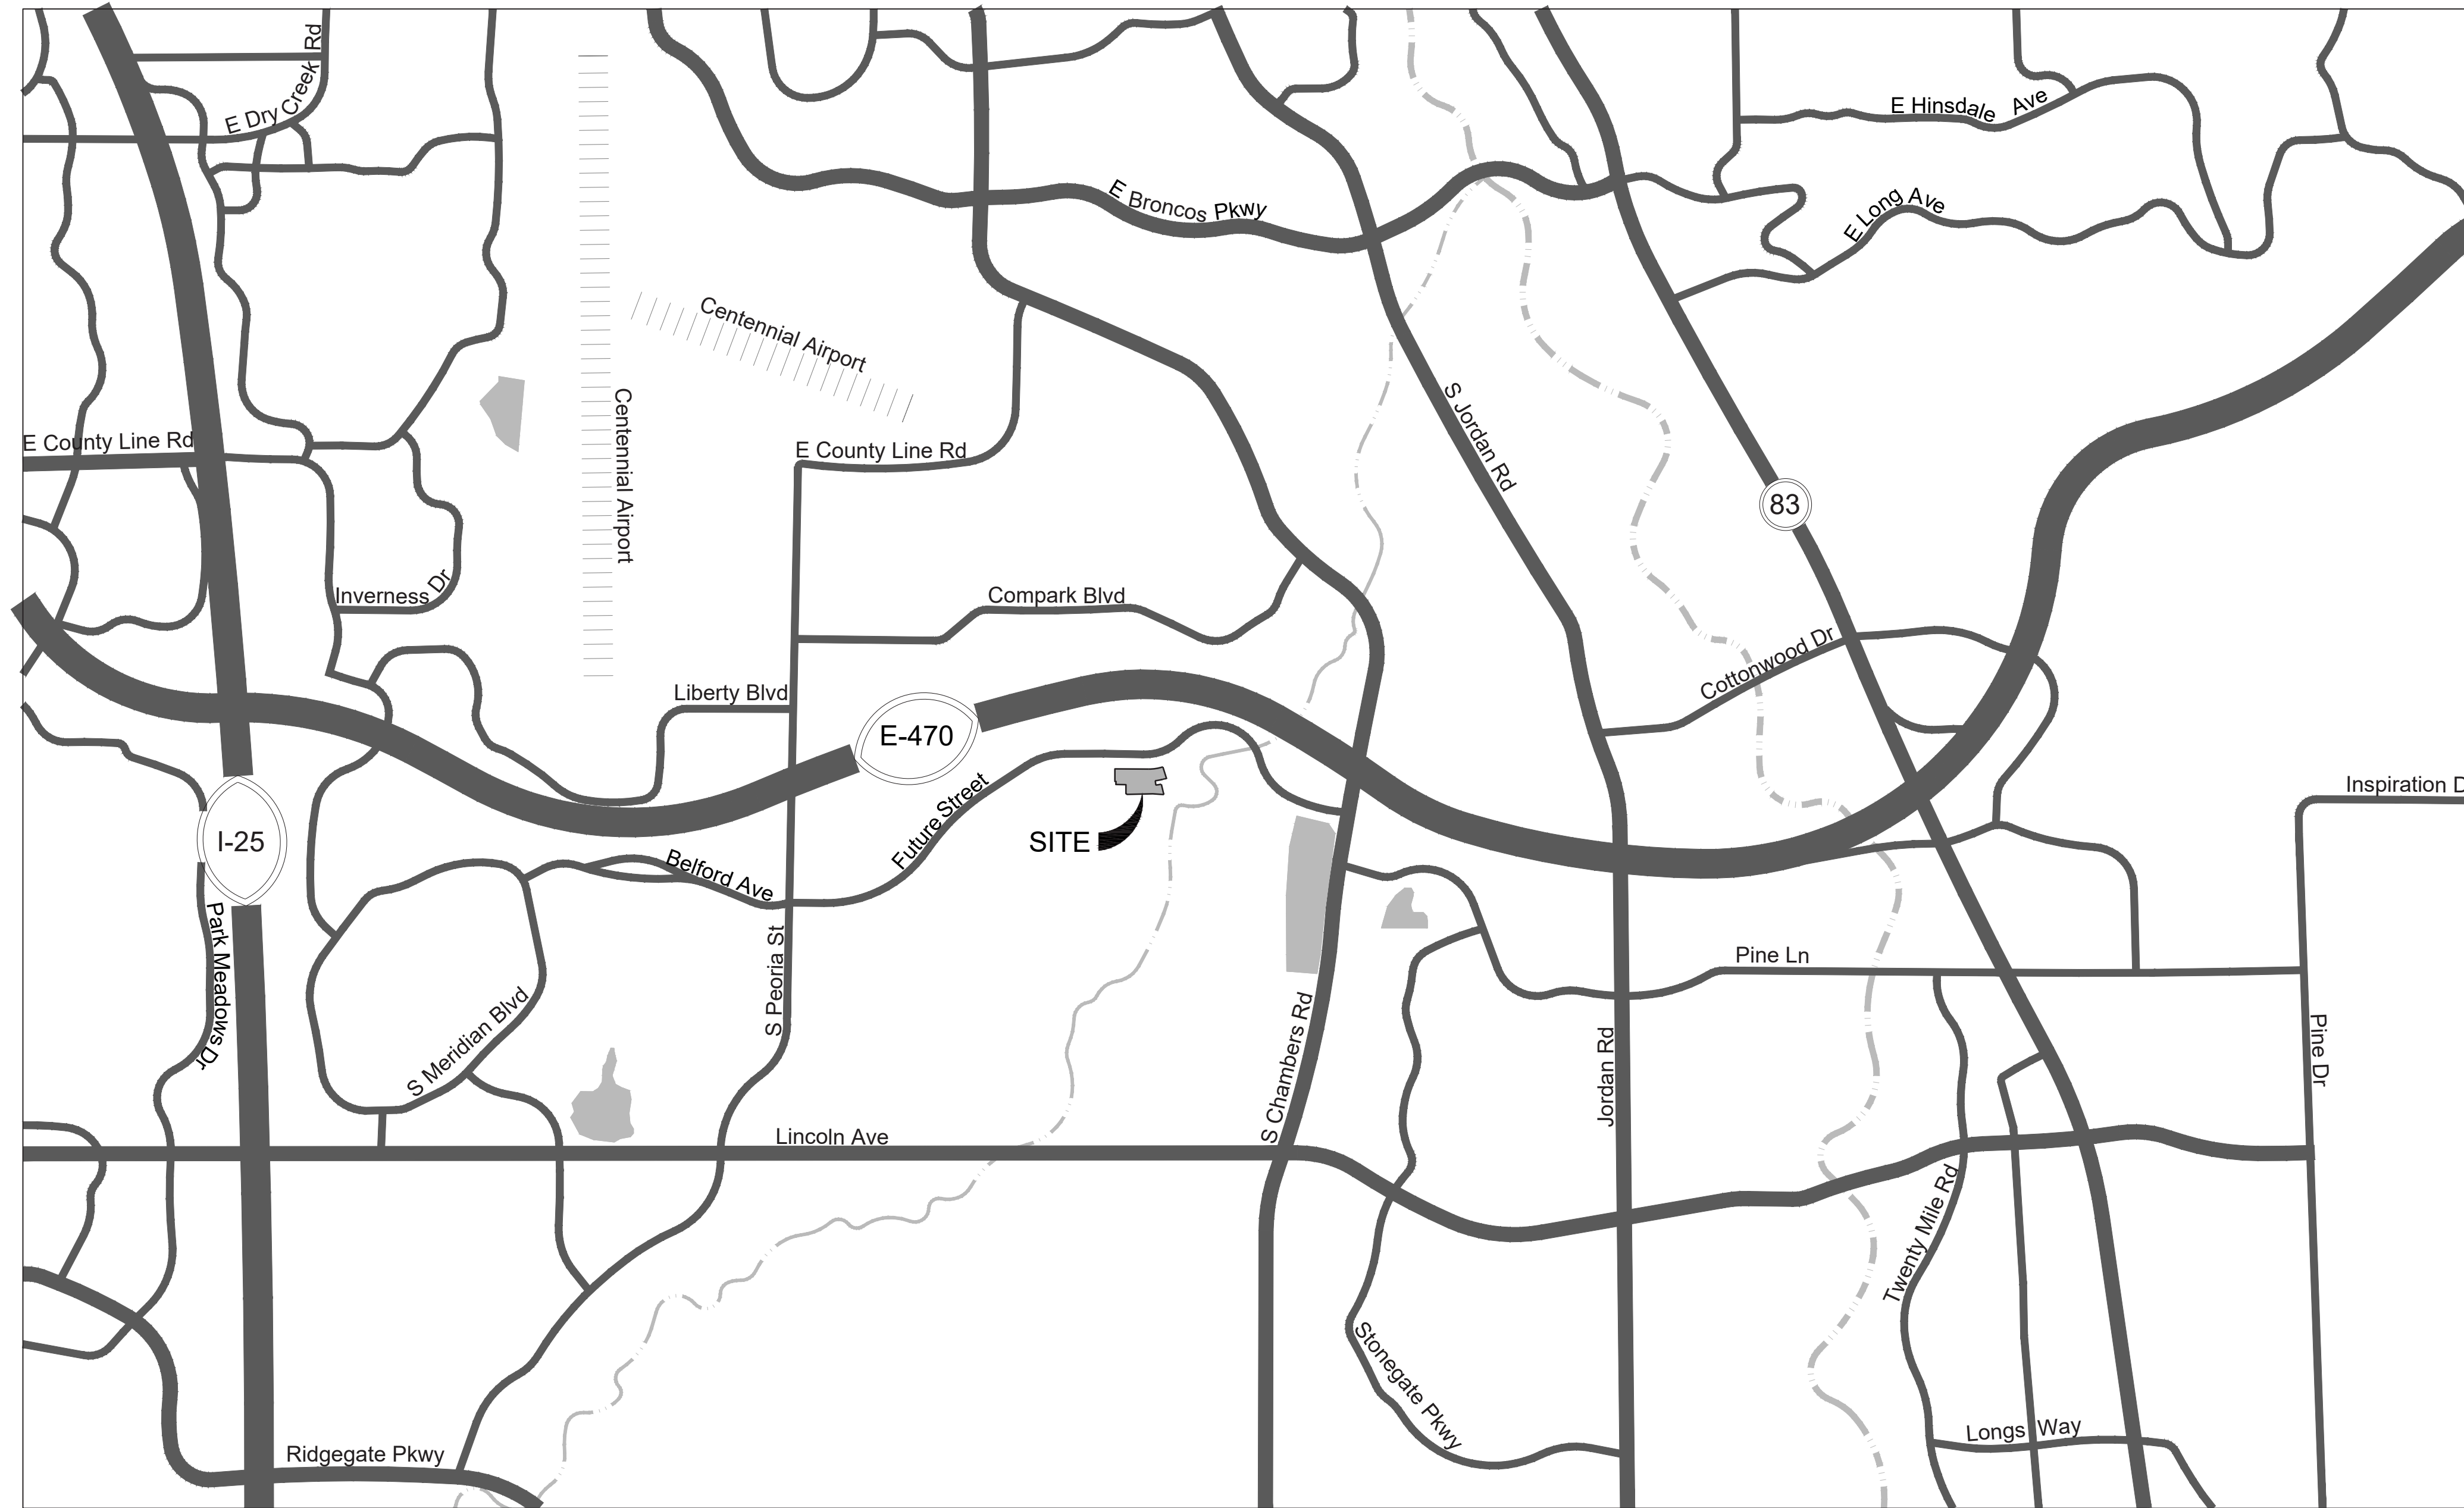

1 VICINITY MAP

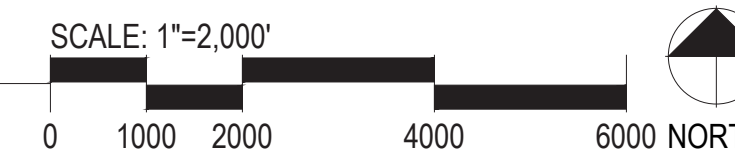

APPLICANT :

Cindy Myers
 8390 E. Crescent Parkway
 Ste 650
 Greenwood Village, CO
 80111

DEVELOPER:



CENTURY COMMUNITIES
 ATTN: Cindy Myers
 8390 E. Crescent Parkway
 Ste 650
 Greenwood Village, CO
 80111
 303.551.8420

PLANNING:



PCS GROUP INC.
 ATTN: Paul Shoukas
 P.O. Box 18287
 Denver, CO 80218
 303.531.4905

CIVIL ENGINEER :



MERRICK & COMPANY
 ATTN: Kris Weist
 5970 Greenwood Plaza Blvd
 Greenwood Village, CO 80111
 303.353.3695

COMPARK VILLAGE SOUTH

PREPARATION DATE: November 02, 2021

REVISION DATE:

REVISION DATE:

REVISION DATE:

REVISION DATE:

SHEET:02


OF 03




SCALE 1" = 2,000'

COMPARK VILLAGE SOUTH SKETCH PLAN

A PORTION OF THE SOUTH EAST OF SECTION 6
 TOWNSHIP 6 SOUTH, RANGE 66 WEST OF THE 6TH P.M.,
 TOWN OF PARKER, DOUGLAS COUNTY, STATE OF COLORADO
 7.69 ACRES, 33 RESIDENTIAL LOTS

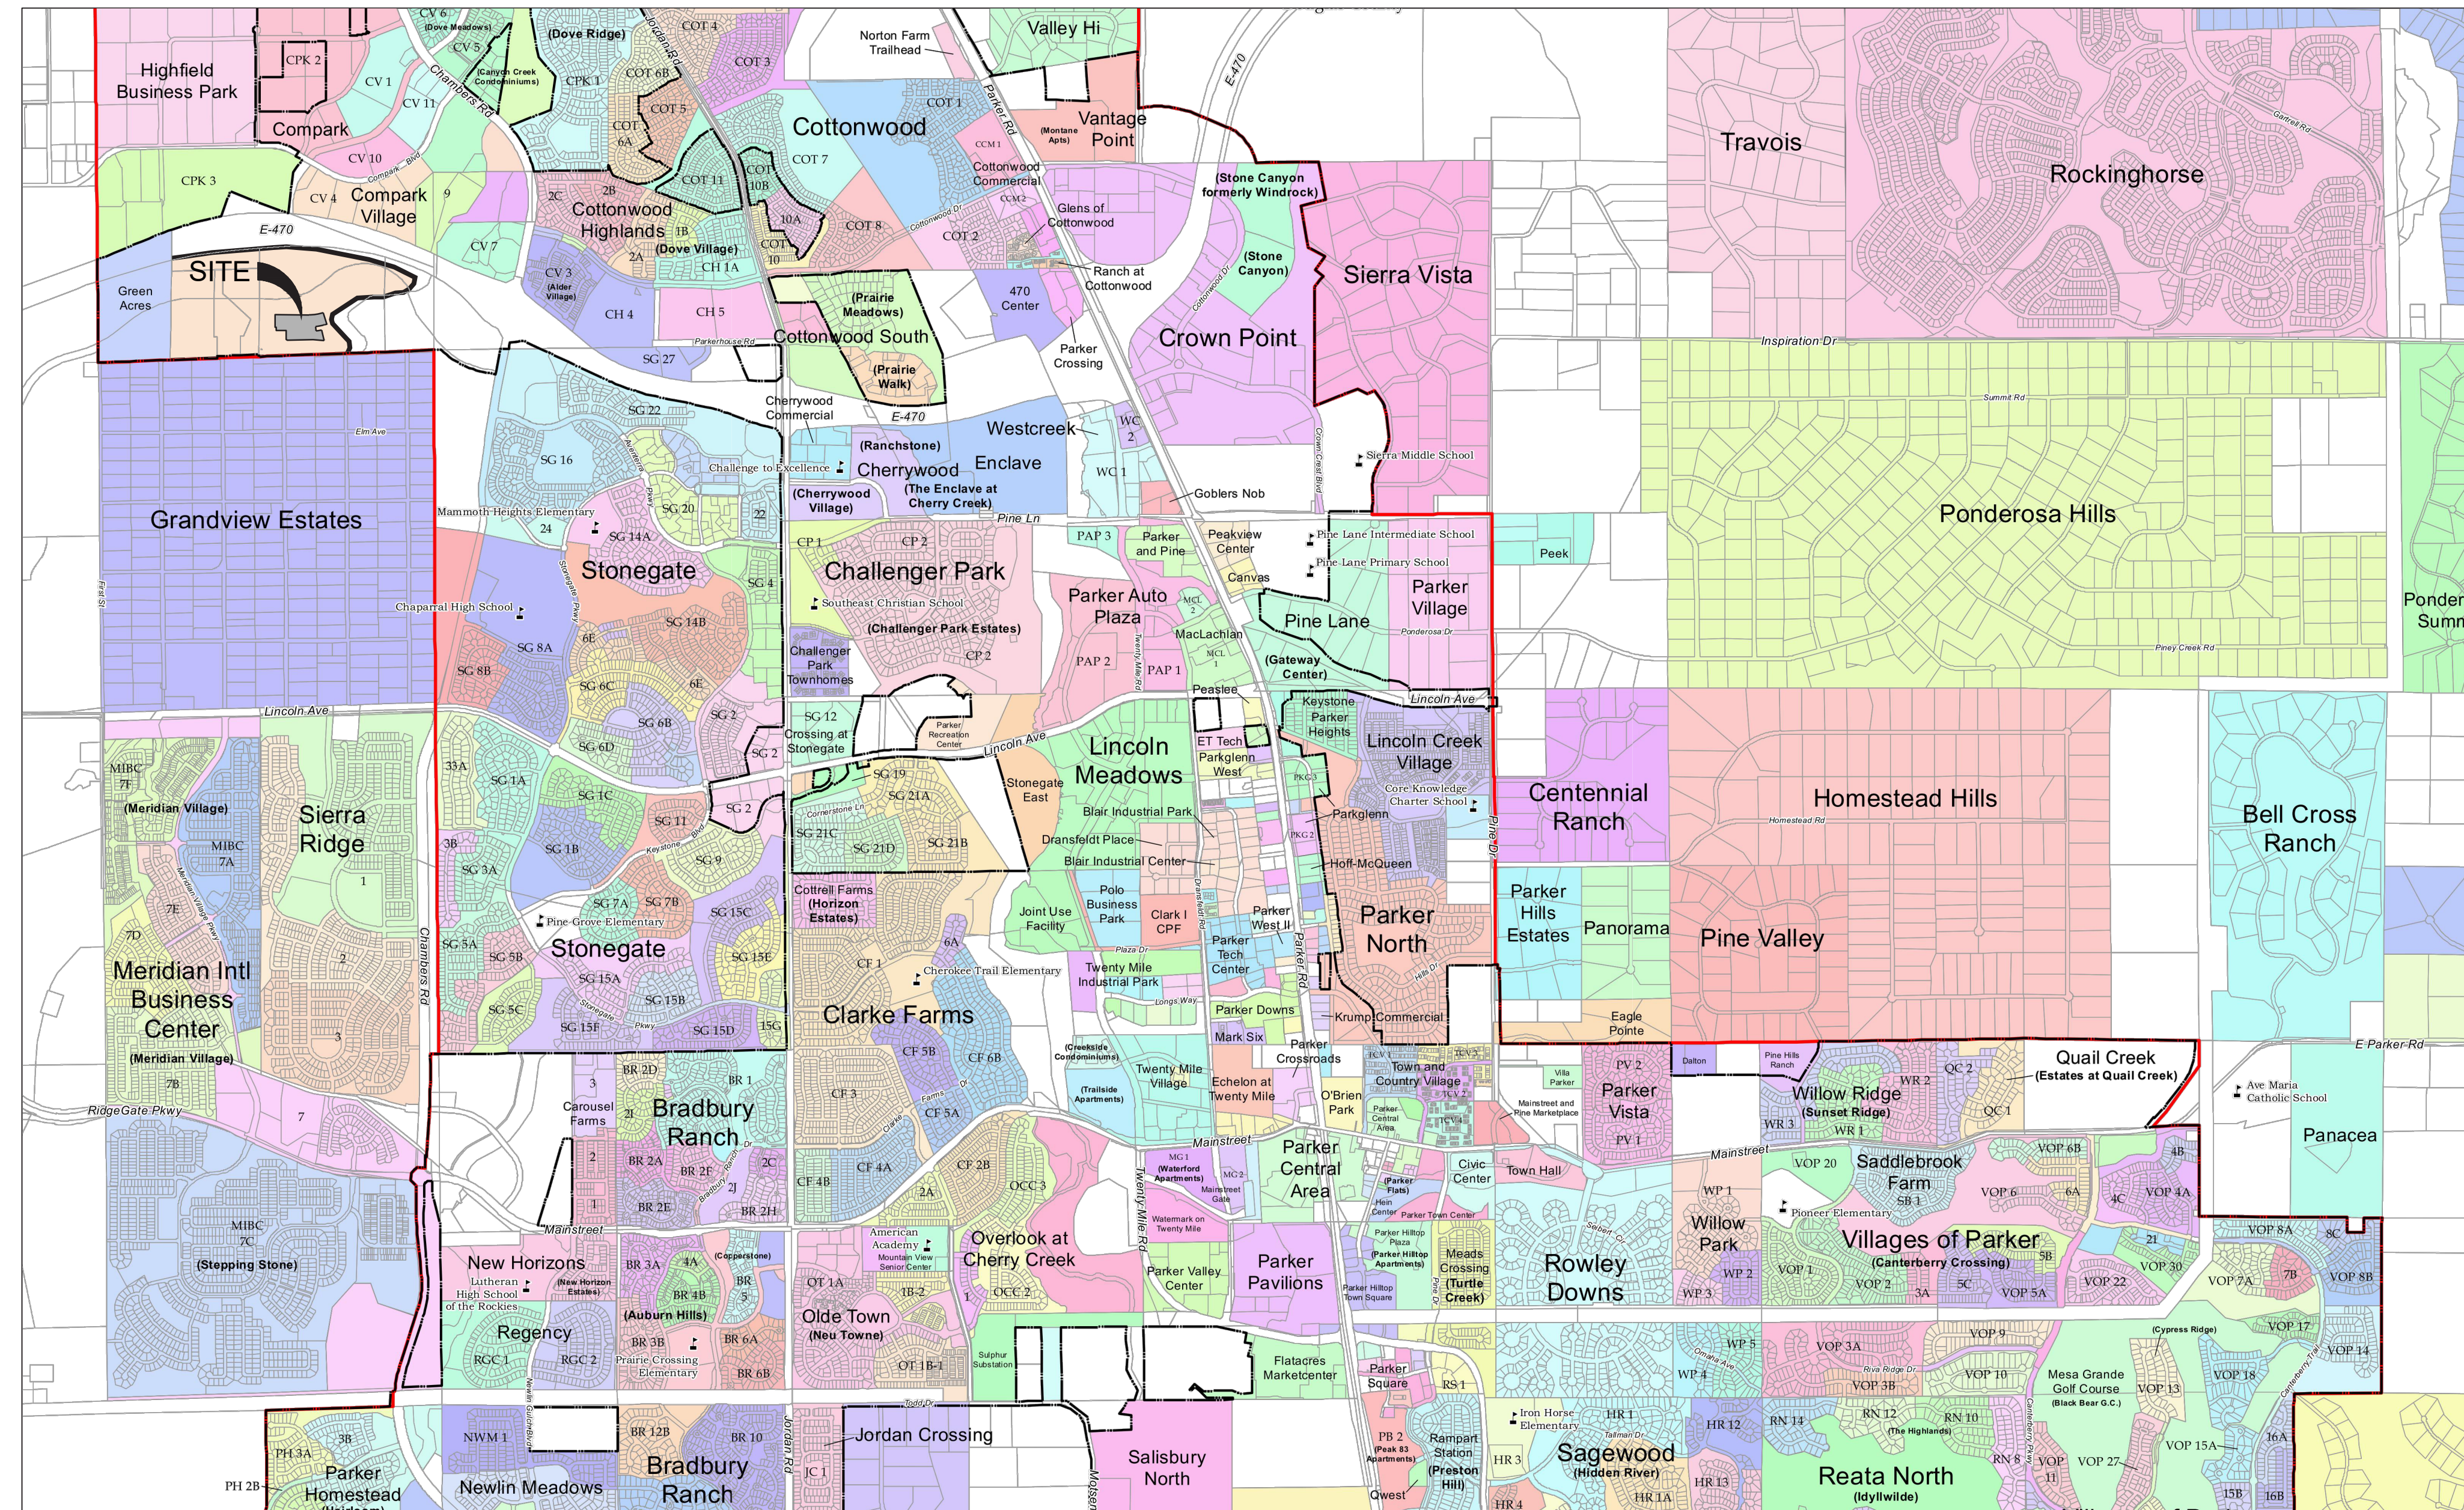

1 PARKER AREA PD - VICINITY MAP

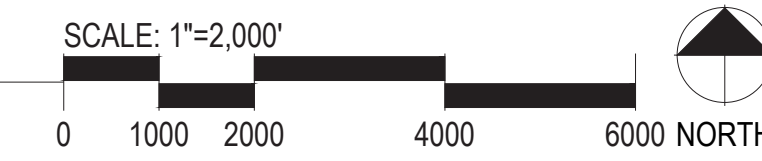

APPLICANT :

Cindy Myers
 8390 E. Crescent Parkway
 Ste 650
 Greenwood Village, CO
 80111

DEVELOPER:

CENTURY COMMUNITIES
 CENTURY COMMUNITIES
 ATTN: Cindy Myers
 8390 E. Crescent Parkway
 Ste 650
 Greenwood Village, CO
 80111
 303.551.8420

PLANNING:

pcs group
 PCS GROUP INC.
 ATTN: Paul Shoukas
 P.O. Box 18287
 Denver, CO 80218
 303.531.4905

CIVIL ENGINEER :

MERRICK & COMPANY
 MERRICK & COMPANY
 ATTN: Kris Weist
 5970 Greenwood Plaza Blvd
 Greenwood Village, CO 80111
 303.353.3695

COMPARK VILLAGE SOUTH

PREPARATION DATE: November 02, 2021
 REVISION DATE:
 REVISION DATE:
 REVISION DATE:

SHEET:03
 OF 03

