

# TRAILS AT CROWFOOT FILING NO. 9, 1ST AMENDMENT

A REPLAT OF TRACT E OF TRAILS AT CROWFOOT FILING NO. 9  
 LOCATED IN THE NORTHEAST 1/4 OF SECTION 9,  
 TOWNSHIP 7 SOUTH, RANGE 66 WEST OF THE SIXTH PRINCIPAL MERIDIAN,  
 TOWN OF PARKER, COUNTY OF DOUGLAS, STATE OF COLORADO  
 SHEET 1 OF 2  
 TOTAL ACREAGE = 4.155, 3 COMMERCIAL LOTS

## DEDICATION STATEMENT:

THE UNDERSIGNED, BEING ALL THE OWNERS, MORTGAGEES, BENEFICIARIES OF DEEDS OF TRUST AND HOLDERS OF OTHER INTERESTS OF THE LANDS DESCRIBED HEREIN, HAVE LAID OUT, SUBDIVIDED AND PLATTED SAID LANDS INTO LOTS AND EASEMENTS AS SHOWN HEREON UNDER THE NAME AND SUBDIVISION OF TRAILS AT CROWFOOT FILING NO. 9, 1ST AMENDMENT. THE UTILITY EASEMENTS AS SHOWN HEREON ARE HEREBY DEDICATED FOR PUBLIC UTILITIES AND CABLE COMMUNICATION SYSTEMS AND OTHER PURPOSES AS SHOWN HEREON. THE ENTITIES ARE RESPONSIBLE FOR PROVIDING THE UTILITY SERVICES FOR WHICH THE EASEMENTS ARE ESTABLISHED ARE HEREBY GRANTED THE PERPETUAL RIGHT OF INGRESS AND EGRESS FROM AND TO ADJACENT PROPERTIES FOR INSTALLATION, MAINTENANCE AND REPLACEMENT OF UTILITY LINES AND RELATED FACILITIES. THE OWNERS OF THE LANDS DESCRIBED HEREIN ARE RESPONSIBLE FOR THE MAINTENANCE AND OPERATION OF DRAINAGE EASEMENTS SHOWN HEREON AND RELATED FACILITIES, AS PROVIDED IN THE STORM DRAINAGE AND ENVIRONMENTAL CRITERIA MANUAL, AS AMENDED. THE UNDERSIGNED GRANTS THE TOWN OF PARKER A PERPETUAL RIGHT OF INGRESS AND EGRESS FROM AND TO ADJACENT PROPERTY TO MAINTAIN, OPERATE AND RECONSTRUCT THE DRAINAGE EASEMENTS AND RELATED FACILITIES COVERED BY CHAPTER 4.08 OF THE PARKER MUNICIPAL CODE, AS AMENDED, AND TO MAINTAIN, OPERATE AND RECONSTRUCT THE DRAINAGE EASEMENTS AND RELATED FACILITIES NOT COVERED BY CHAPTER 4.08 OF THE PARKER MUNICIPAL CODE AS AMENDED, WHEN THE OWNER(S) FAIL TO ADEQUATELY MAINTAIN SUCH DRAINAGE EASEMENTS AND RELATED FACILITIES, WHICH MAINTENANCE, OPERATION AND RECONSTRUCTION SHALL BE AT THE COST OF THE OWNER(S). ALL PUBLIC STREETS AND RIGHTS-OF-WAY SHOWN HEREON ARE DEDICATED AND CONVEYED TO THE TOWN OF PARKER, COLORADO, IN FEE SIMPLE ABSOLUTE, FOR PUBLIC USES AND PURPOSES. DRAINAGE AND DETENTION EASEMENTS AS SHOWN HEREON ARE HEREBY DEDICATED TO THE TOWN. THE TOWN IS HEREBY GRANTED THE PERPETUAL RIGHT OF INGRESS AND EGRESS FROM AND TO THE ADJACENT PROPERTIES FOR CONSTRUCTION, REPAIR, MAINTENANCE, OPERATION AND REPLACEMENT OF STORM SEWERS AND DRAINAGE FACILITIES. THE UNDERSIGNED GRANTS TO THE TOWN A SIGHT EASEMENT(S) AS SHOWN HEREON WITHIN THE SUBDIVISION TO MAINTAIN ADEQUATE SIGHT DISTANCE AT ALL ROADWAY INTERSECTIONS AS PROVIDED BY THE TOWN OF PARKER ROADWAY DESIGN AND CONSTRUCTION CRITERIA MANUAL, AS AMENDED. THE TOWN IS HEREBY GRANTED THE PERPETUAL RIGHT OF INGRESS AND EGRESS ACROSS ALL LOTS WITHIN THE SUBDIVISION TO REMOVE ANY OBSTRUCTION TO THE PROPER SITE DISTANCE, INCLUDING, BUT NOT LIMITED TO, ANY STRUCTURE, FENCE, UTILITY BOX, RAISED MEDIAN AND LANDSCAPING, AT THE SOLE COST AND EXPENSE OF THE OWNER OF THE LOT UPON WHICH SUCH OBSTRUCTION IS SITUATED. THE OWNERS OR ADJACENT PROPERTY OWNERS OF THE LANDS ARE RESPONSIBLE FOR THE MAINTENANCE AND OPERATION OF SIGHT EASEMENTS SHOWN HEREON. WHEN THE OWNER(S) OR ADJACENT OWNERS FAIL TO ADEQUATELY MAINTAIN SUCH SIGHT EASEMENTS, THE MAINTENANCE, OPERATION AND RECONSTRUCTION SHALL BE AT THE COST OF THE OWNER(S).

(OWNERS/MORTGAGEE)

BY: \_\_\_\_\_  
 TITLE: \_\_\_\_\_

ATTEST:

SECRETARY

SUBSCRIBED AND SWORN TO BEFORE ME THIS \_\_\_\_ DAY OF \_\_\_\_\_, 20\_\_\_\_, BY\* (NAME PRINTED).

WITNESS MY HAND AND OFFICIAL SEAL.

NOTARY PUBLIC

MY COMMISSION EXPIRES: \_\_\_\_\_

## ACKNOWLEDGMENT :

THE UNDERSIGNED, BEING ALL THE OWNERS, MORTGAGEES, BENEFICIARIES OF DEEDS OF TRUST AND HOLDERS OF OTHER INTERESTS OF THE LANDS DESCRIBED HEREIN, HEREBY ACKNOWLEDGE THAT ANY SUBDIVISION APPROVAL OBTAINED BY THE TOWN OF PARKER DOES NOT OBTAIN SAID UNDERSIGNED'S NEED OR RESPONSIBILITY TO COMPLY WITH THE REQUIREMENTS OF THE ENDANGERED SPECIES ACT OF 1973, 16 U.S.C. § 1531, ET SEQ., AS AMENDED, OR WITH ANY OTHER APPLICABLE FEDERAL, STATE OR LOCAL LAWS OR REGULATIONS.

(OWNERS/MORTGAGEE)

BY: \_\_\_\_\_  
 TITLE: \_\_\_\_\_

ATTEST:

SECRETARY

SUBSCRIBED AND SWORN TO BEFORE ME THIS \_\_\_\_ DAY OF \_\_\_\_\_, 20\_\_\_\_, BY \_\_\_\_\_.

WITNESS MY HAND AND OFFICIAL SEAL.

NOTARY PUBLIC

MY COMMISSION EXPIRES: \_\_\_\_\_

## VICINITY MAP



## LEGAL DESCRIPTION

TRACT E, TRAILS AT CROWFOOT FILING NO. 9, COUNTY OF DOUGLAS, STATE OF COLORADO.

## GENERAL NOTES

- THE BASIS OF BEARINGS FOR THIS SURVEY IS THE WEST LINE OF THE NORTHEAST QUARTER OF SECTION 9, TOWNSHIP 7 SOUTH, RANGE 66 WEST OF THE 6TH P.M., BEING MONUMENTED AT THE NORTH QUARTER CORNER OF SECTION 9 BY A FOUND 1" PIPE WITH A 3.25" ALLOY CAP STAMPED "SURVEY MONUMENT-1986 - 1/4 - 48-CC-LS 6935 - ARCHER & ASSOC." AND AT THE CENTER OF SECTION 9 BY A SET NO 8 REBAR WITH A 3.25" ALLOY CAP STAMPED "TTS R6694- C 1/4 S9 - 2022 - PLS 38226" WITH THE LINE BETWEEN ASSUMED TO BEAR NORTH 00°16'46" WEST AS RECORDED ON THE PLAT OF TRAILS AT CROWFOOT FILING NO. 9, RECEPTION NO. 2020098683.
- STATUTE OF LIMITATIONS DISCLOSURE REQUIRED PER 12-80-105, C.R.S.: NOTICE: ACCORDING TO COLORADO LAW YOU MUST COMMENCE ANY LEGAL ACTION BASED UPON ANY DEFECT IN THIS SURVEY WITHIN THREE YEARS AFTER YOU FIRST DISCOVER SUCH DEFECT. IN NO EVENT MAY ANY ACTION BASED UPON ANY DEFECT IN THIS SURVEY BE COMMENCED MORE THAN TEN YEARS FROM THE DATE OF THE CERTIFICATION SHOWN HEREON.
- ALL COPYRIGHTS TO PUBLICATIONS BY FORESIGHT WEST SURVEYING, INC. ARE RESERVED. ADDITIONALLY, ALL FIELD BOOKS, NOTES, SKETCHES AND ELECTRONIC FILES ARE INSTRUMENTS OF SERVICE AND SHALL REMAIN THE SOLE PROPERTY OF FORESIGHT WEST SURVEYING, INC.
- ANY PERSON WHO KNOWINGLY REMOVES, ALTERS OR DEFACES ANY PUBLIC LAND SURVEY MONUMENT (DEFINED AS ANY LAND BOUNDARY MONUMENT ESTABLISHED ON THE GROUND BY A CADASTRAL SURVEY OF THE UNITED STATES GOVERNMENT AND ANY MINERAL SURVEY MONUMENT ESTABLISHED BY A UNITED STATES MINERAL SURVEYOR AND MADE A PART OF THE UNITED STATES PUBLIC LAND RECORDS) OR ANY LAND SURVEY CORNER WHICH CONTROLS THE LOCATION OF THE BOUNDARIES OF A TRACT OR PARCEL OF LAND, EVEN IF SAID PERSON HAS TITLE TO THE LAND ON WHICH SAID MONUMENT IS LOCATED, COMMITS A CLASS 2 MISDEMEANOR UNLESS, PRIOR TO SUCH REMOVAL, SAID PERSON HAS CAUSED A COLORADO PROFESSIONAL LAND SURVEYOR TO ESTABLISH AT LEAST TWO WITNESS CORNERS OR REFERENCE MARKS FOR EACH SUCH MONUMENT REMOVED AND HAS FILED OR CAUSED TO BE FILED A MONUMENT RECORD PURSUANT TO ARTICLE 53 OF TITLE 38, C.R.S. (18-4-508, C.R.S.)
- OIL, GAS, COAL, MINERAL, WATER, DITCH, RESERVOIR, GEOTHERMAL, AVIGATION, GRAZING OR OTHER RIGHTS, AS WELL AS DEVELOPMENT, ZONING, LEASE, FIRE DISTRICT OR OTHER RESTRICTIONS, BOTH RECORDED AND UNRECORDED, MAY AFFECT THIS PROPERTY AND NOT BE PLOTTABLE GRAPHICALLY HEREON.
- ALL USERS OF THIS SURVEY ARE HEREBY NOTIFIED THAT THIS SURVEY IN NO WAY CONSTITUTES A TITLE SEARCH BY FORESIGHT WEST SURVEYING INC FOR DETERMINATION OF (A) RIGHT OF TITLE, (B) CHAIN OF TITLE/ABSTRACT, (C) THE HISTORICAL COMPATIBILITY OF ALL DESCRIPTIONS OF THIS PROPERTY WITH ALL DESCRIPTIONS OF ADJOINING PROPERTIES AND (D) EASEMENTS, RIGHTS-OF-WAY AND OTHER INSTRUMENTS OF RECORD THAT MAY IMPACT TITLE TO THIS PROPERTY. ADDITIONALLY, UNWRITTEN RIGHTS TO THIS PROPERTY MAY EXIST WHICH ARE UNKNOWN TO THIS FIRM.
- FOR ALL INFORMATION REGARDING RIGHT TO TITLE AND EASEMENTS, RIGHTS-OF-WAY OR OTHER TITLE BURDENS AFFECTING SUCH RIGHT TO TITLE TO THIS PROPERTY, FORESIGHT WEST SURVEYING, INC. RELIED UPON A TITLE COMMITMENT ISSUED BY OLD REPUBLIC NATIONAL TITLE INSURANCE COMPANY, ORDER NUMBER ABD70775112, WITH AN EFFECTIVE DATE OF MAY 27, 2022 AT 5:00 PM.
- LINEAL UNIT OF MEASURE USED IN THIS SURVEY: U.S. SURVEY FOOT ( <sup>1209</sup>/<sub>3937</sub> METERS)
- THIS SURVEY IS VALID ONLY IF PRINT HAS ORIGINAL SEAL AND SIGNATURE OF SURVEYOR.
- DATE OF FIELD WORK: JUNE 26 & 27 AND JULY 5, 6 AND 11, 2022.

fix typo in both  
 reception numbers  
 (2020098683)

## PLANNING COMMISSION:

THE PRELIMINARY PLAN FOR THIS PLAT WAS REVIEWED BY THE PLANNING COMMISSION ON \_\_\_\_\_.

PLANNING DIRECTOR, \_\_\_\_\_  
 ON BEHALF OF THE PLANNING COMMISSION

## CLERK AND RECORDER:

STATE OF COLORADO )  
 ) SS.  
 COUNTY OF DOUGLAS )

I HEREBY CERTIFY THAT THIS PLAT WAS FILED IN MY OFFICE ON THIS \_\_\_\_ DAY OF \_\_\_\_\_, 20\_\_\_\_ A.D., AT \_\_\_\_\_ A.M./P.M., AND WAS RECORDED AT RECEPTION NUMBER \_\_\_\_\_.

\_\_\_\_\_  
 COUNTY CLERK AND RECORDER

## TITLE VERIFICATION:

I/WE (NAME), A (CHOOSE ONE: QUALIFIED TITLE INSURANCE COMPANY, TITLE ATTORNEY OR ATTORNEY-AT-LAW), DO HEREBY CERTIFY THAT I/WE HAVE EXAMINED THE TITLE OF ALL LAND PLATTED HEREON AND THAT TITLE TO SUCH LAND IS IN THE DEDICATOR(S) FREE AND CLEAR OF ALL LIENS, TAXES AND ENCUMBRANCES, EXCEPT AS FOLLOWS:

(WHEN SIGNED BY AN ATTORNEY):

DATE \_\_\_\_\_ NAME OF ATTORNEY \_\_\_\_\_

(WHEN SIGNED BY AN OFFICIAL OF A TITLE INSURANCE COMPANY)

DATE \_\_\_\_\_ COMPANY NAME \_\_\_\_\_

## TOWN COUNCIL:

TRACT E, TRAILS AT CROWFOOT FILING NO. 9 IS HEREBY AMENDED BY THIS PLAT WHICH IS HEREBY APPROVED BY THE TOWN COUNCIL OF THE TOWN OF PARKER, COLORADO, FOR FILING IN THE OFFICE OF THE DOUGLAS COUNTY CLERK AND RECORDER, SUBJECT TO ALL COVENANTS, CONDITIONS AND RESTRICTIONS RECORDED AGAINST AND APPURTENANT TO THE ORIGINAL PLAT RECORDED IN THE OFFICE OF THE DOUGLAS COUNTY CLERK AND RECORDER, RECEPTION NO. 2020098683.

MAYOR, TOWN OF PARKER

ATTEST: \_\_\_\_\_  
 TOWN CLERK

## SURVEYOR'S CERTIFICATE

I, RY PATRICK RUSK, A PROFESSIONAL LAND SURVEYOR LICENSED TO PRACTICE LAND SURVEYING IN THE STATE OF COLORADO, DO HEREBY CERTIFY THAT THE SURVEY OF TRAILS AT CROWFOOT FILING NO. 9, 1ST AMENDMENT WAS MADE BY ME OR DIRECTLY UNDER MY SUPERVISION ON OR ABOUT THE 16TH DAY OF SEPTEMBER, 2022, AND THAT THE SURVEY IS BASED UPON MY KNOWLEDGE, INFORMATION AND BELIEF THAT ALL MONUMENTS EXIST AS SHOWN HEREON; IT HAS BEEN PREPARED IN ACCORDANCE WITH APPLICABLE STANDARDS OF PRACTICE, THAT MATHEMATICAL CLOSURE ERRORS ARE LESS THAN 1:50,000 (SECOND ORDER); AND THAT SAID PLAT HAS BEEN PREPARED IN FULL COMPLIANCE WITH ALL APPLICABLE LAWS OF THE STATE OF COLORADO DEALING WITH MONUMENTS, SUBDIVISIONS OR SURVEYING OF LAND AND ALL PROVISIONS, WITHIN MY CONTROL, OF THE TOWN SUBDIVISION REGULATIONS. THIS SURVEY IS NOT A GUARANTY OR WARRANTY, EITHER EXPRESSED OR IMPLIED, AND THE ACCOMPANYING PLAT ACCURATELY AND PROPERLY SHOWS SAID MINOR DEVELOPMENT PLAT AND THE SURVEY THEREOF.

I ATTEST THE ABOVE ON THIS \_\_\_\_ DAY OF \_\_\_\_\_ 2022.

(SIGNATURE)  
 RY P. RUSK, P.L.S. 38226  
 FOR AND ON BEHALF OF FORESIGHT WEST SURVEYING, INC.


<b>SURVEYOR</b> FORESIGHT WEST SURVEYING, INC. 1309 S. INCA STREET DENVER, CO 80223 P: 303-504-4440	<b>APPLICANT</b> KUM & GO 1459 GRAND AVE DES MOINES, IA 50309 P: 515-226-0128 F: 515-223-9873	Job No.: 2022095 Scaled for 24" x 36"
---	---	------------------------------------------

# TRAILS AT CROWFOOT FILING NO. 9, 1ST AMENDMENT

A REPLAT OF TRACT E OF TRAILS AT CROWFOOT FILING NO. 9,  
LOCATED IN THE NORTHEAST 1/4 OF SECTION 9,  
TOWNSHIP 7 SOUTH, RANGE 66 WEST OF THE SIXTH PRINCIPAL MERIDIAN,  
TOWN OF PARKER, COUNTY OF DOUGLAS, STATE OF COLORADO  
SHEET 2 OF 2  
TOTAL ACREAGE = 4.155, 3 COMMERCIAL LOTS



CURVE TABLE					
CURVE #	RADIUS	ARC LENGTH	DELTA	CH. BEARING	CH. LENGTH
C1(M)(R)	1115.00'	98.90'	005°04'56"	N02°15'40"E	98.87'
C2	1115.00'	29.04'	001°29'32"	N00°27'58"E	29.04'
C3(M)(R)	20.00'	31.42'	090°00'00"	N45°16'48"W	28.28'
C4	1115.00'	69.86'	003°35'24"	N03°00'26"E	69.85'

- (R) = RECORD DISTANCE/BEARING PER CROWFOOT TRAILS FILING NO. 9 - REC. NO. 2020098683  
(M) = AS-MEASURED DISTANCE/BEARING  
S.W.U.E. = SIDEWALK AND UTILITY EASEMENT  
DCGIS = DOUGLAS COUNTY GEOGRAPHICAL INFORMATION SYSTEM  
ROW = RIGHT-OF-WAY
- ◆ SET ALIQUOT CORNER AS DESCRIBED
  - SET MAGNAIL WITH 1.5" ALLOY CAP-PLS 38226
  - SET 18" NO.5 REBAR WITH 1.25" YELLOW CAP-PLS 38226
  - ◆ FOUND DOUGLAS COUNTY CONTROL MONUMENT
  - ⊕ FOUND ALIQUOT CORNER AS DESCRIBED
  - FOUND REBAR AND CAP AS DESCRIBED
  - ⊕ FOUND NAIL & TAG AS DESCRIBED

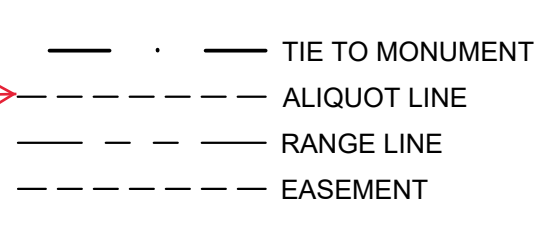

revise to match the graphic

add: plat boundary line lot line etc

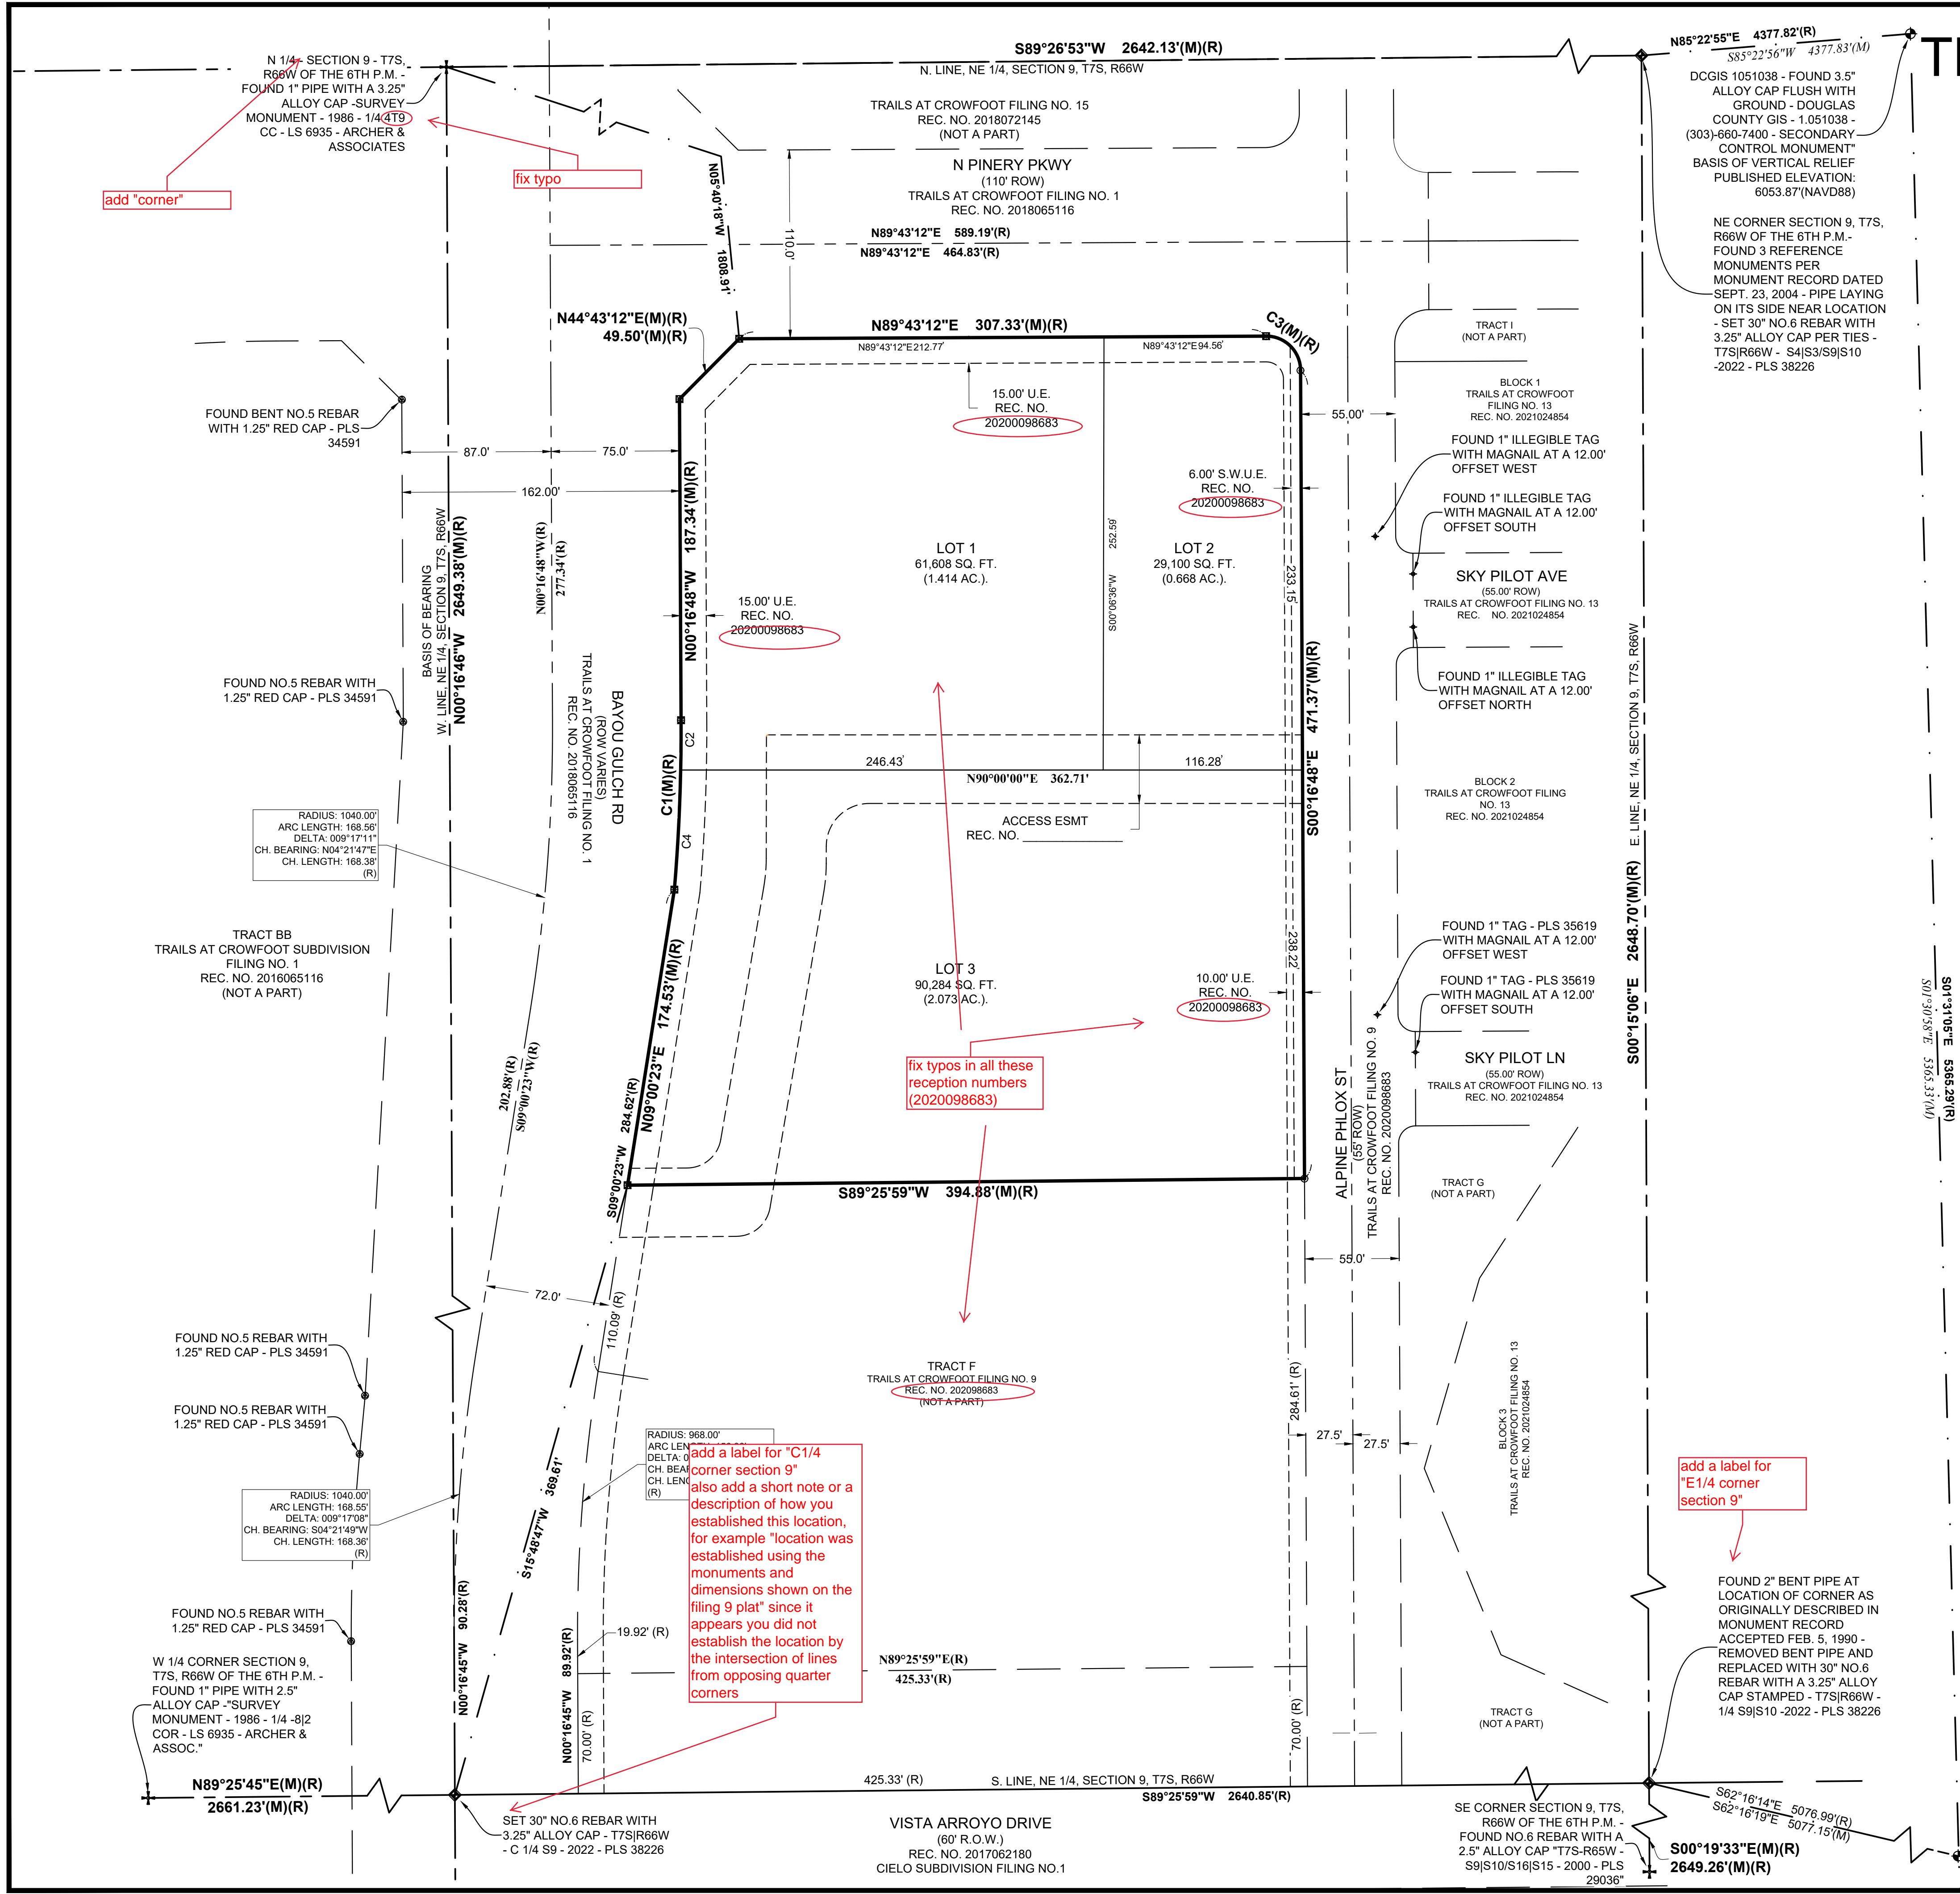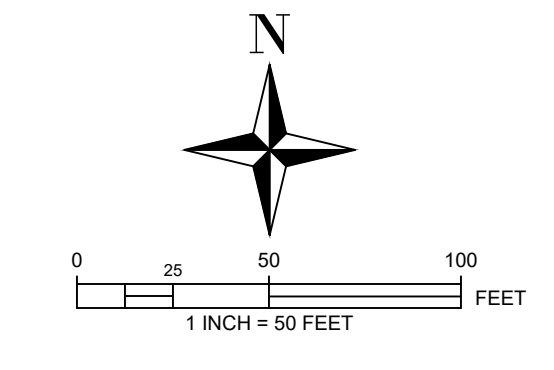

add a label for "E1/4 corner section 9"

add a label for "C1/4 corner section 9" also add a short note or a description of how you established this location, for example "location was established using the monuments and dimensions shown on the filing 9 plat" since it appears you did not establish the location by the intersection of lines from opposing quarter corners