


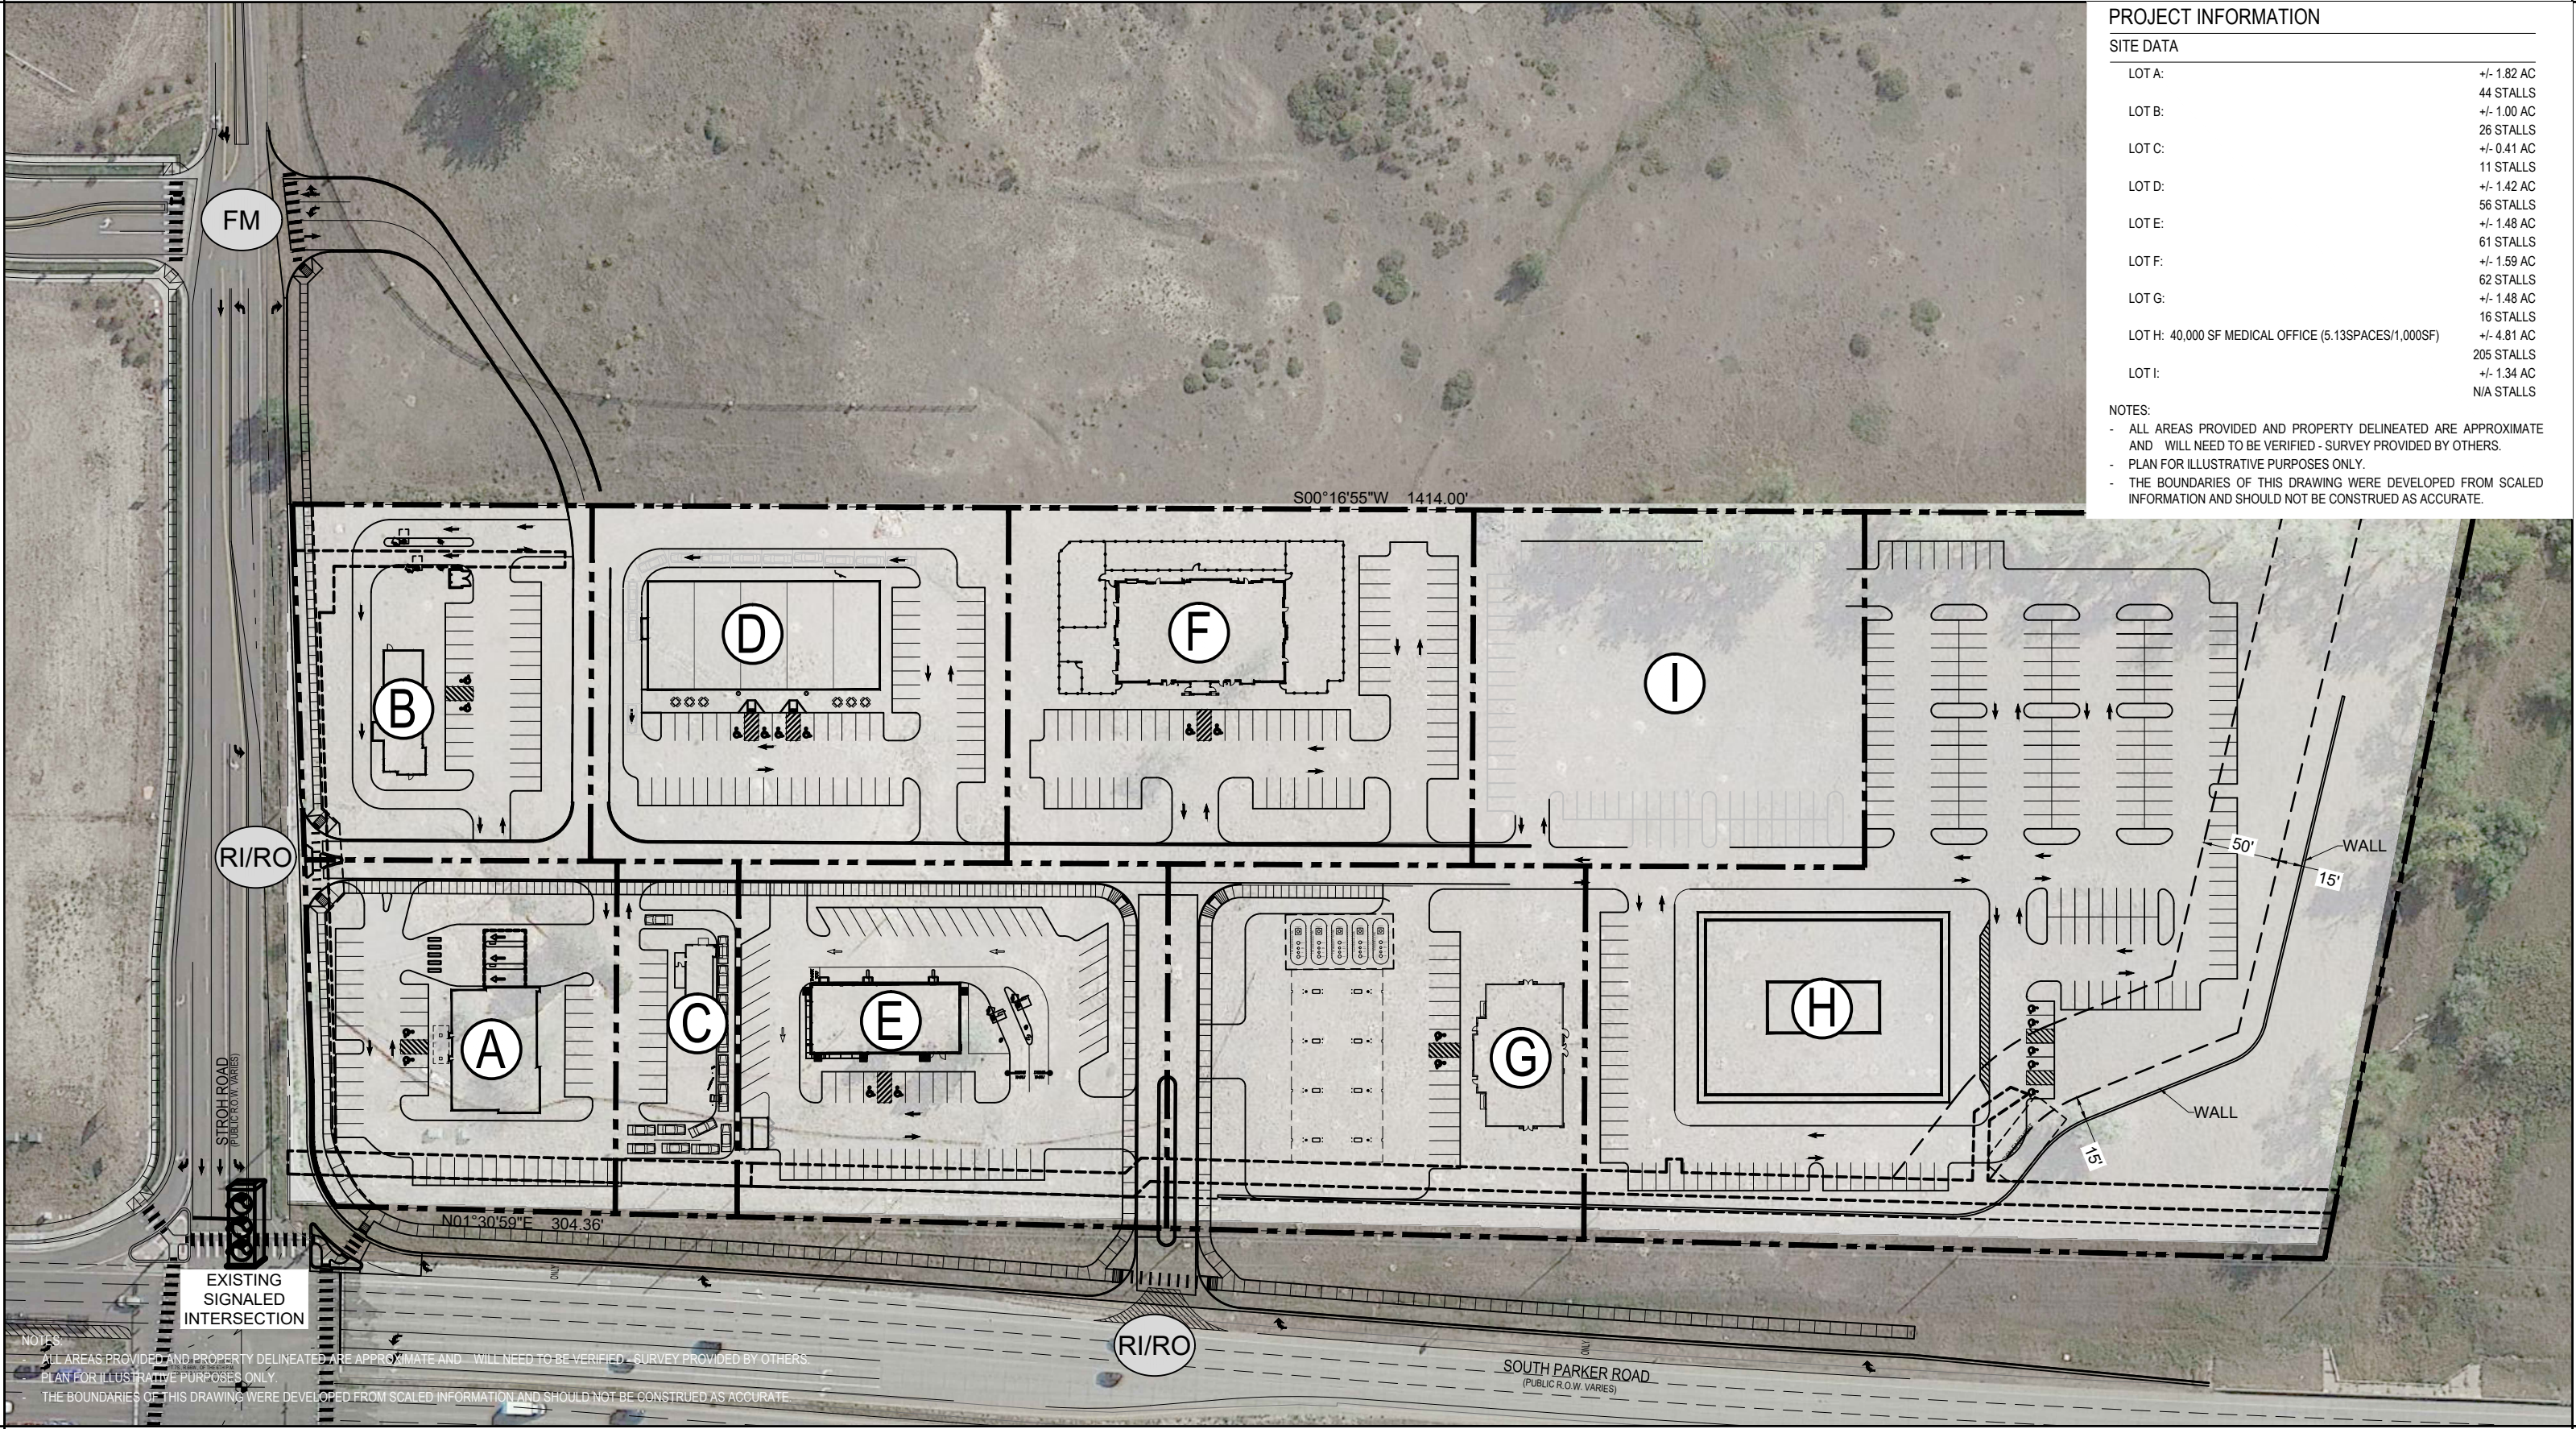

PROJECT INFORMATION

SITE DATA		
LOT A:	+/- 1.82 AC	44 STALLS
LOT B:	+/- 1.00 AC	26 STALLS
LOT C:	+/- 0.41 AC	11 STALLS
LOT D:	+/- 1.42 AC	56 STALLS
LOT E:	+/- 1.48 AC	61 STALLS
LOT F:	+/- 1.59 AC	62 STALLS
LOT G:	+/- 1.48 AC	16 STALLS
LOT H:	40,000 SF MEDICAL OFFICE (5.13SPACES/1,000SF)	205 STALLS
LOT I:	+/- 1.34 AC	N/A STALLS

- NOTES:
- ALL AREAS PROVIDED AND PROPERTY DELINEATED ARE APPROXIMATE AND WILL NEED TO BE VERIFIED - SURVEY PROVIDED BY OTHERS.
 - PLAN FOR ILLUSTRATIVE PURPOSES ONLY.
 - THE BOUNDARIES OF THIS DRAWING WERE DEVELOPED FROM SCALED INFORMATION AND SHOULD NOT BE CONSTRUED AS ACCURATE.



PARKER POINTE

PARKER, CO

CONCEPT A5(2 OF 2)

ADDRESS OR INTERSECTION & CITY, STATE

This information is copyrighted by Galloway & Company, Inc. All rights reserved.

11.03.2021

